


TOTAL AREA	
AC	Gts
21	30

LAY- OUT AREA	(100.00%)	105270 Sq.Yds.
% OF PLOTTED AREA	(57.75%)	60803 Sq.Yds.
% OF OPEN SPACE	(07.50%) &	
% OF BUFFER ZONE	(2.30%)	10324 Sq.Yds.
% OF SOCIAL INFR	(02.50%)	2630 Sq.Yds.
% OF ROADS AREA	(29.70%)	31262 Sq.Yds.
% OF UTILITY AREA	(00.23%)	250 Sq.Yds.

CROSS SECTION OF SEPTIC TANK & RAIN WATER HARVESTING PIT

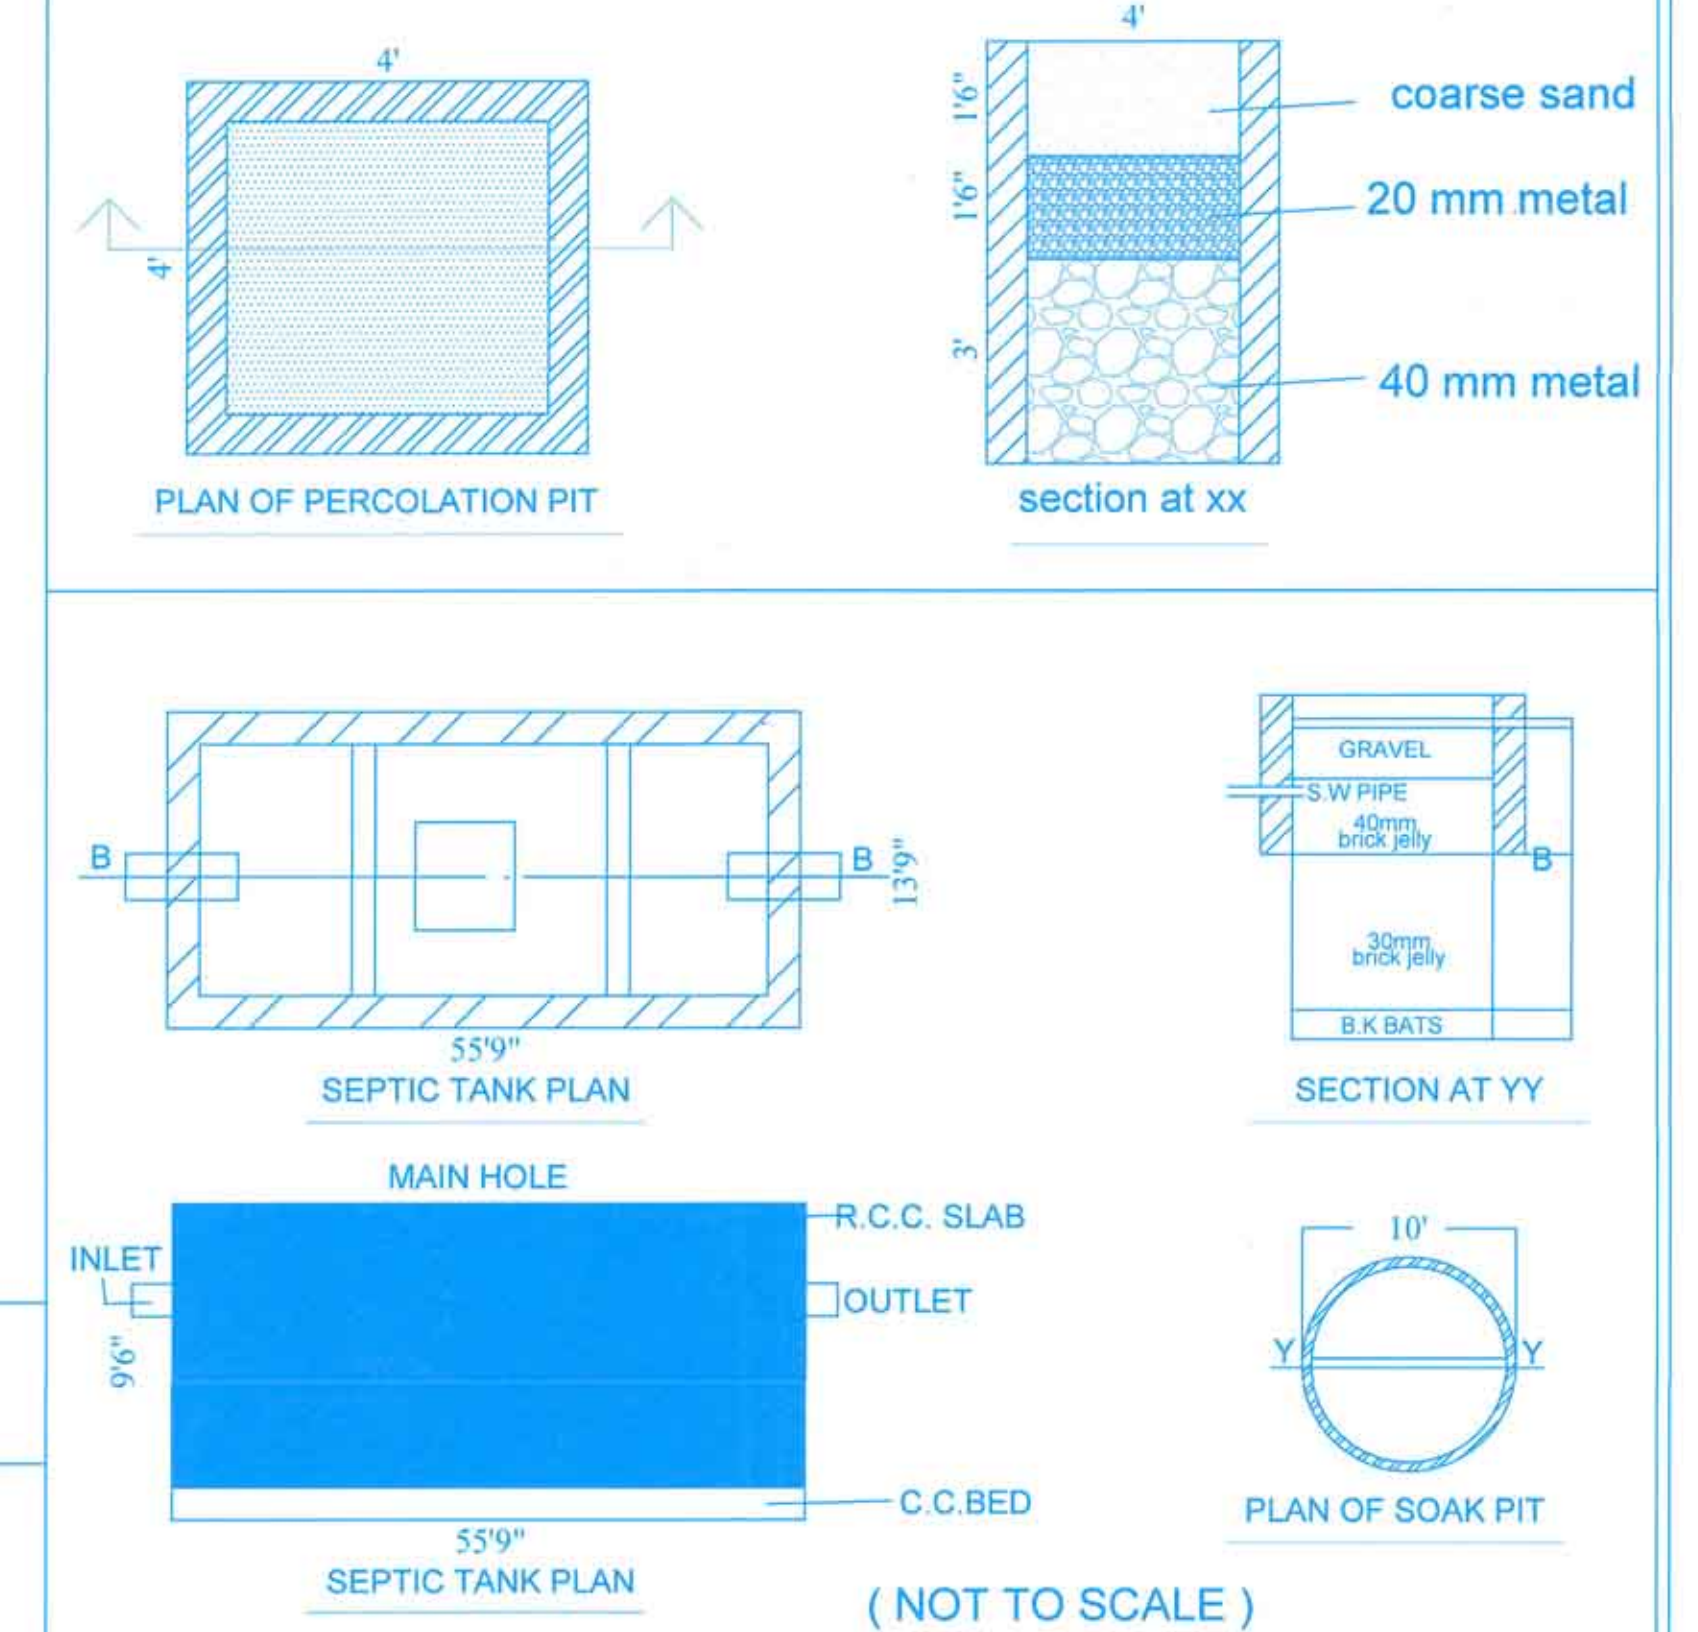

SITE LOCATION PLAN NOT TO SCALE

NORTH
EAST

MANSAR PALLI & ROAD
TO SHAMIR ABAD

HYWAY NO. 1-N
MANSAR PALLI & ROAD

CRESCENT RIDGE
CRESCENT PARKSIDE
CRESCENT COURT
CRESCENT MEADOWS

OWNER'S SIGNATURE _____
For Crescent Real Estates & Developers
[Signature]
Managing Partner:

ENGINEER'S SIGNATURE _____
G. Manasirham
[Professional Engineer Seal - G. Manasirham, No. 06798, State of Tamil Nadu]

P.NO	AREA IN Sq.yds	P.NO	AREA IN Sq.yds	P.NO	AREA IN Sq.yds	P.NO	AREA IN Sq.yds	P.NO	AREA IN Sq.yds	P.NO	AREA IN Sq.yds	P.NO	AREA IN Sq.yds
1	100	41	260	81	166	121	182	161	200	201	176	241	191
2	132	42	276	82	166	122	182	162	200	202	147	242	164
3	141	43	186	83	166	123	225	163	200	203	133	243	195
4	151	44	185	84	166	124	242	164	200	204	155	244	170
5	200	45	185	85	166	125	182	165	200	205	174	245	190
6	200	46	185	86	272	126	182	166	200	206	160	246	190
7	200	47	185	87	226	127	182	167	200	207	175	247	190
8	170	48	185	88	213	128	182	168	266	208	175	248	190
9	179	49	185	89	202	129	182	169	188	209	175	249	190
10	225	50	185	90	273	130	182	170	177	210	175	250	190
11	225	51	185	91	206	131	182	171	173	211	198	251	190
12	225	52	185	92	200	132	240	172	170	212	155	252	190
13	225	53	185	93	200	133	240	173	166	213	155	253	190
14	225	54	185	94	200	134	182	174	162	214	155	254	212
15	225	55	185	95	200	135	182	175	160	215	155	255	212
16	226	56	185	96	200	136	182	176	160	216	155	256	190
17	131	57	185	97	200	137	182	177	160	217	155	257	190
18	113	58	185	98	200	138	182	178	160	218	155	258	190
19	119	59	185	99	200	139	182	179	160	219	155	259	190
20	125	60	185	100	200	140	182	180	160	220	157	260	190
21	146	61	185	101	329	141	242	181	160	221	141	261	190
22	167	62	185	102	160	142	242	182	160	222	183	262	190
23	63	185		103	160	143	182	183	160	223	164	263	190
24	183	64	185	104	160	144	182	184	160	224	191	264	190
25	175	65	185	105	160	145	182	185	160	225	230	265	171
26	183	66	185	106	160	146	182	186	160	226	230	266	173
27	175	67	185	107	160	147	182	187	160	227	230	267	190
28	253	68	186	108	160	148	182	188	160	228	230	268	190
29	186	69	148	109	160	149	182	189	160	229	230	269	190
30	187	70	166	110	160	150	240	190	160	230	230	270	190
31	188	71	176	111	160	151	268	191	172	231	230	271	190
32	189	72	233	112	160	152	200	192	169	232	246	272	190
33	190	73	187	113	160	153	200	193	169	233	246	273	190
34	230	74	233	114	193	154	200	194	169	234	230	274	190
35	225	75	270	115	240	155	200	195	169	235	230	275	190
36	175	7											

HYDERABAD METROPOLITAN DEVELOPMENT AUTHORITY
AT HUDA COMPLEX, T-4 FINAKA, 500 PDS,
SECOND EARTH ROAD, 500 PDS,
LAYOUT PERMIT NO 13/L-16/19/HMDA/2008 (Date) 03/07/2021
File No. 1469/L-16/19/HMDA/2008
The Layout plan approval in Sy. No. 116/P, 120/P, 124/P
126/P, 127/P, Of Dobbachepalli village
Covering an extent of P. 21-3045, Sy. Mtrs./Acres. In
recorded subject to following conditions:

- [illegible]

For METROPOLITAN COMMISSIONER
Economic Development Authority.


 copy and
 received approval.
 Signed
 PANCHAYAT SECRETARY
 Gram Panchayat Dubbancherla
 Maheshwara (U), Rangla Reddy Dist.

Existing 60' wide road to be
Widened to 100' Road