



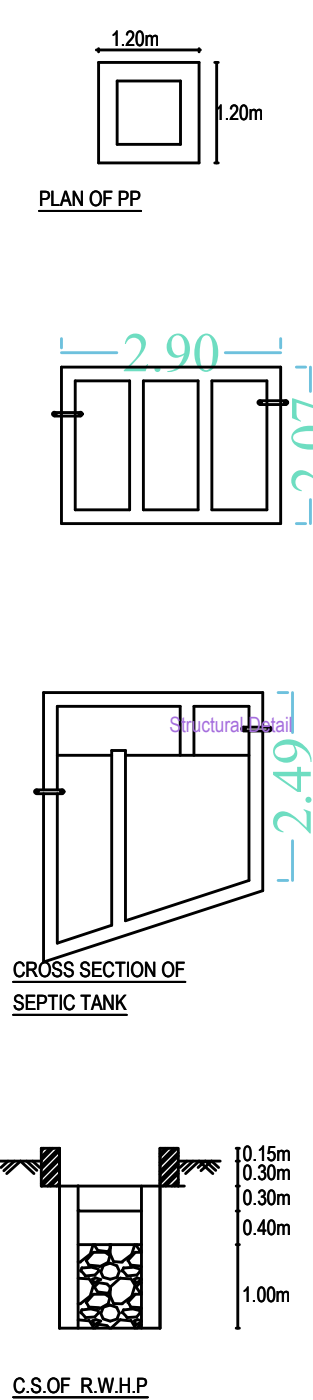

1. SRI . KAUKUTLA MALLA REDDY S/O. LATE . KAUKUTLA MALLAIAH
alias MALLA REDDY

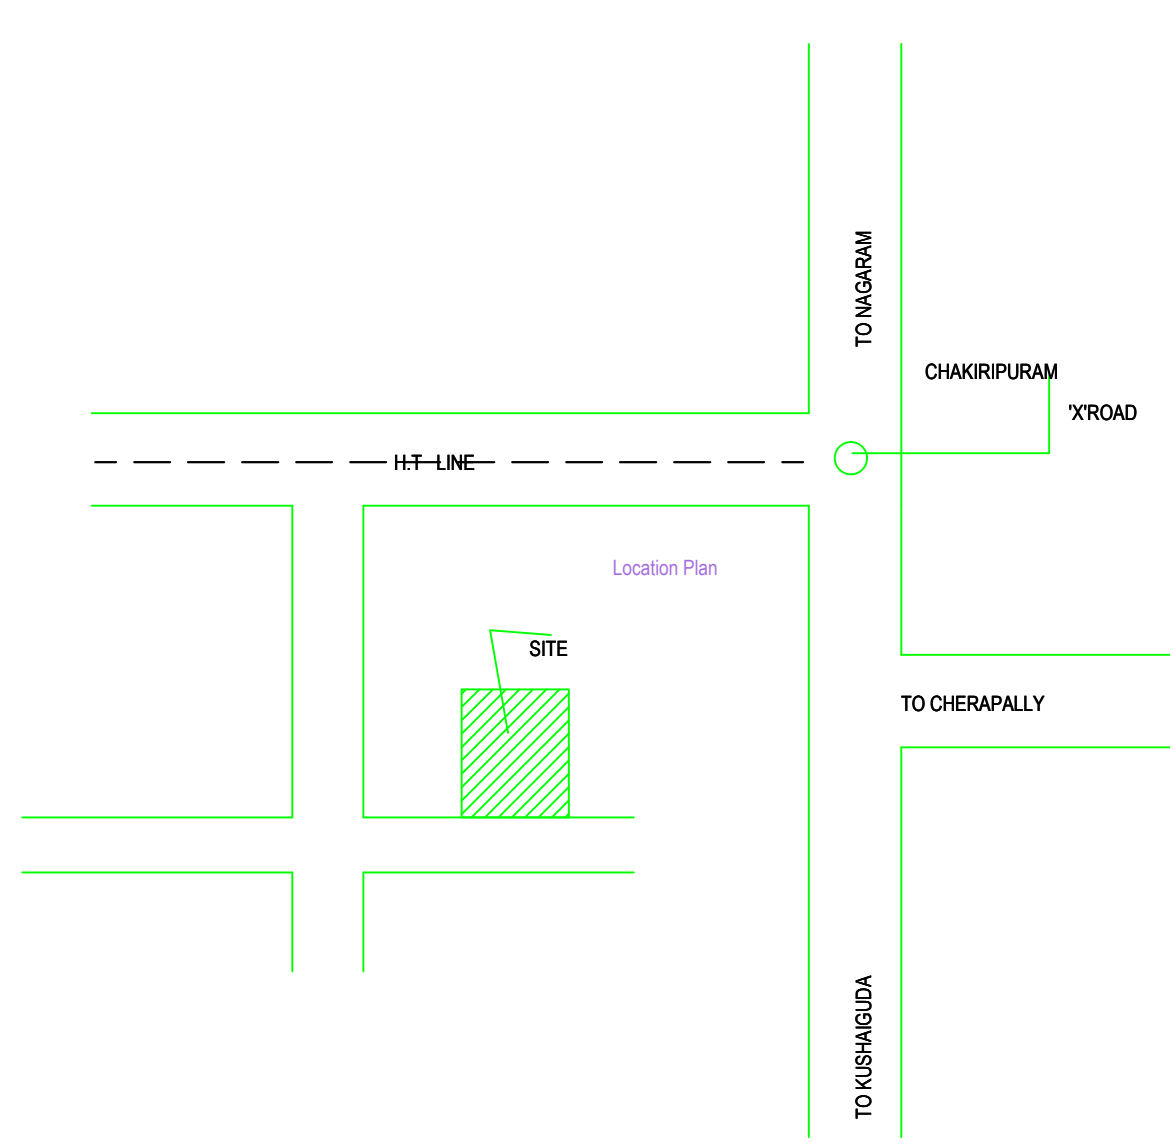

BUILDING USE/SUBUSE DETAILS				
BUILDING NAME	BUILDING USE	BUILDING SUBUSE	BUILDING TYPE	FLOOR DETAILS
BLDG (MALLA REDDY)	Residential	Residential Apartment Bldg	Single Block	1 Stilt + 5 upper floors

[illegible]

COLOR INDEX PLOT BOUNDARY ABUTTING ROAD PROPOSED CONSTRUCTION COMMON PLOT ROAD WIDENING AREA EXISTING (To be retained) EXISTING (To be demolished)		
OWNER'S NAME AND SIGNATURE		
BUILDER'S NAME AND SIGNATURE		
ARCHITECT'S NAME AND SIGNATURE		
STRUCTURAL ENGINEER'S NAME AND SIGNATURE		