
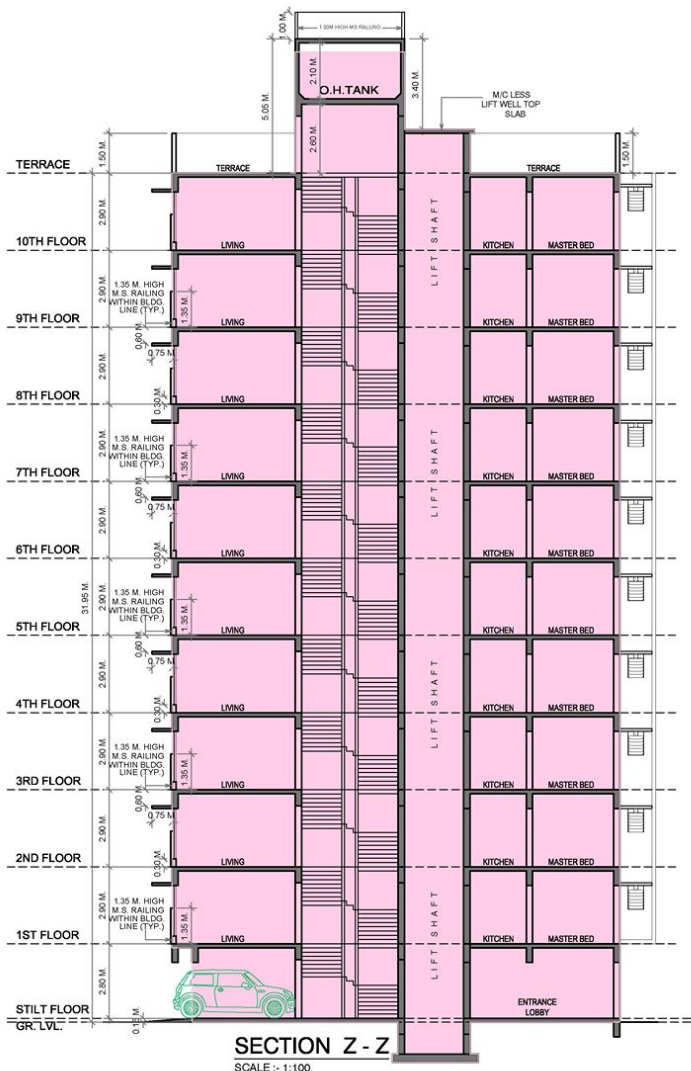


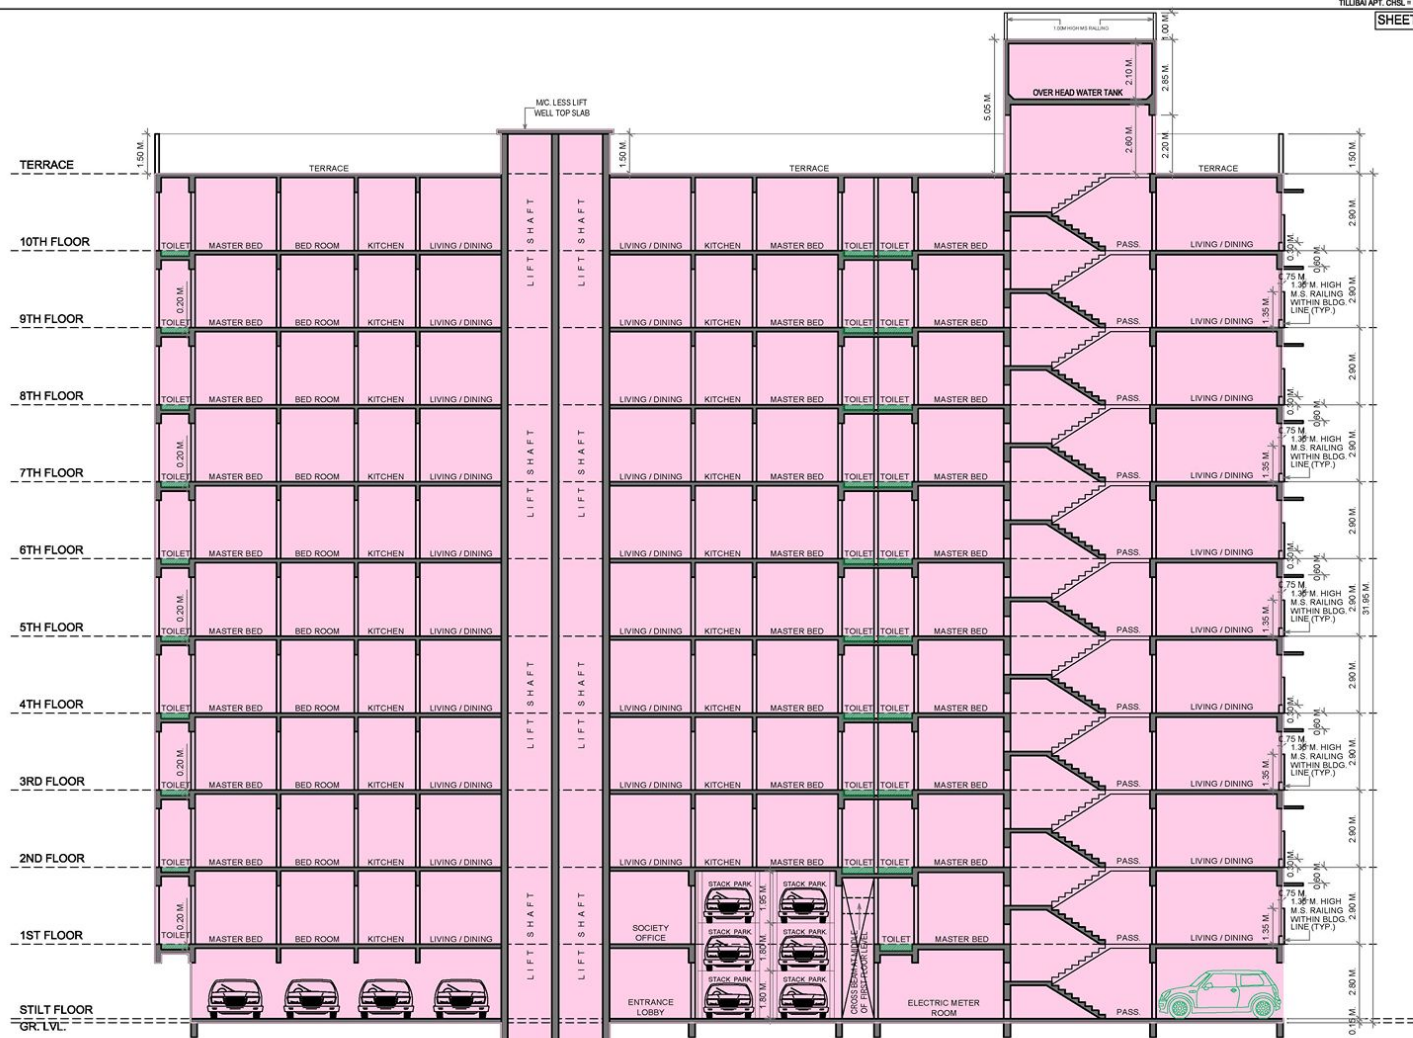

FORM-II CONTENTS OF SHEET		
SECTION W-W, SECTION Z-Z		
DESCRIPTION OF PROPOSAL AND PROPERTY		
PROP. REDEVELOPMENT OF TILIBAI APARTMENT CO-OP. HSG. SOC. LTD. ON PROPERTY BEARING F.P. NO. 30, TPS-4, OFF. DAFTARY ROAD, VILLAGE MALAD-E, PN WARD, MALAD (EAST), MUMBAI - 400 097.		
NAME, ADDRESS OF OWNER		
TILIBAI APT. CO-OP. HSG. SOCIETY LTD. F.P. NO. 30, TPS-4, DAFTARY ROAD, PN WARD, MALAD (E), MUMBAI - 400 097.		SATISHKUMAR RASIKAL PATWA CHAIRMAN
NAME, ADDRESS & SIGNATURE OF LICENSED SURVEYOR		RAJENDRAKUMAR BHAGATPADA SECRETARY
LICENSED SURVEYOR - M / 325 / LS		
HARSHAD MAANOHAAR MORE Registered Surveyor & Engineer & Consultant Shop No. 116, 117, 118, 1000.		
M.C.G.M. FILE NO. P-7248/2021 (30) PN Ward PP		
DRG. NO.	JOB NO.	FILE NAME
1		TILIBAI APARTMENT CO-OP. HSG. SOC. LTD.
PLANS FOR APPROVAL		
1) THIS DOCUMENT IS DIGITALLY SIGNED AND NO PHYSICAL SIGN IS REQUIRED.		
2) THIS PLANS ARE APPROVED SUBJECT TO THE CONDITIONS MENTIONED IN THE IOD ISSUED UNDER EVEN NO. (P-7948/2021)(30)PN Ward PP) ON EVEN DATE		

S.E.B.P. (P-N-WARD)	A.E.B.P. (P-WARD)	E.E.B.P. (P-WARD)