


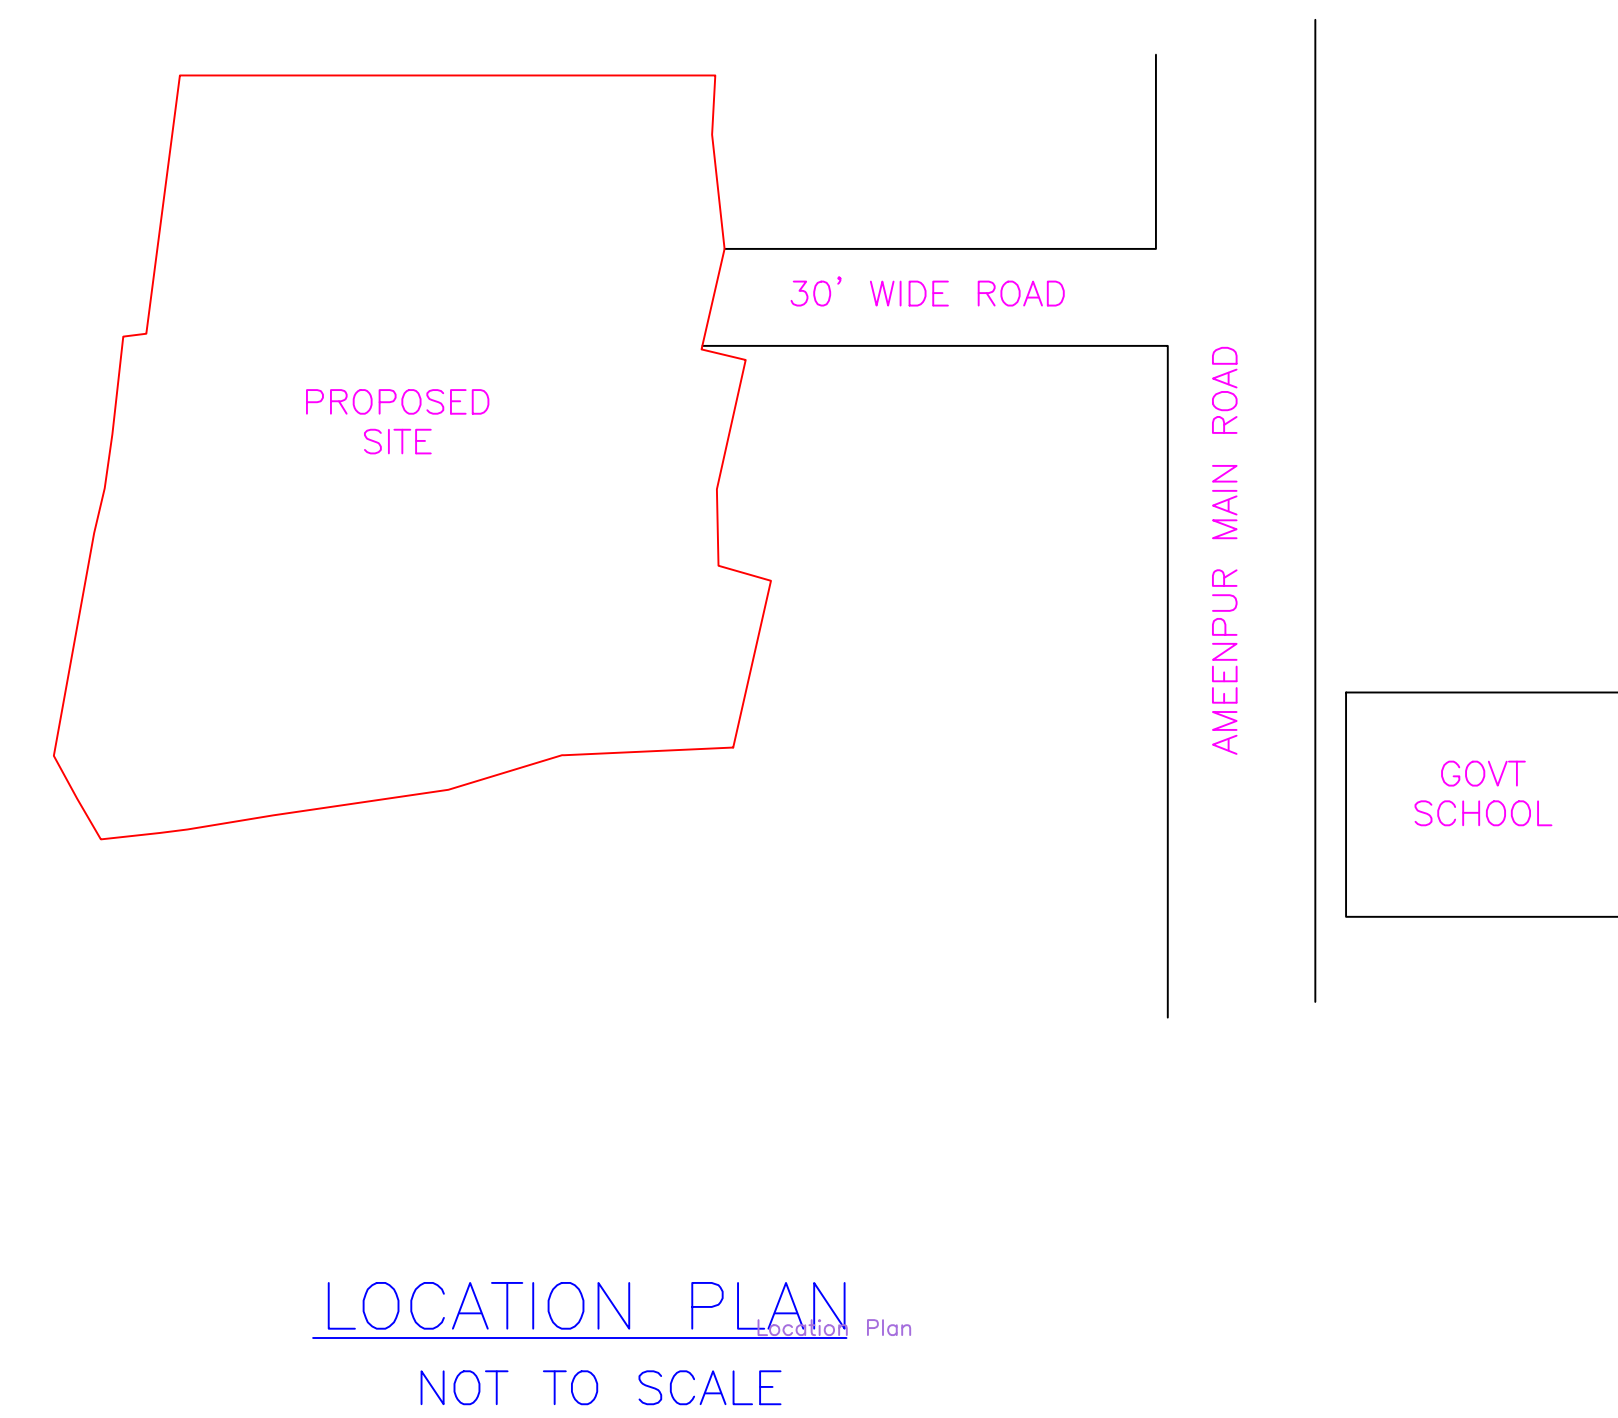

Project Title :PLAN SHOWING THE PROPOSED RESIDENTIAL APARTMENT(Cellar+Stilt+5 Floors) IN SURVEY NO-498/E. SITUATED AT BANDAMKOMMU HAMLET OF AMEENPUR VILLAGE, AMEENPUR MANDAL,SANGA REDDY DISTRICT.

BELONGING TO :
 SRI. CHAPALA ASHOK, S/O.SRI.CHAPALA YELLAIAH,
 Rep. by his DAGPA Holder
 S.SAAGHAR INFRA PRIVATE LIMITED
 Rep. by its managing partners
 1.SRI.KALLEPU SRINATH, S/O.SRI.K.SAGAR RAO,
 2.SRI.SHAIK JUNNU BASHA, S/O.SRI.SHAIK MASTAN VALI,

[illegible]


SCHEDULE OF JOINERY			
BUILDING NAME	NAME	L X H	NOS
A (SAAGHAR)	D3	0.75 X 2.10	196
A (SAAGHAR)	D1	0.90 X 2.10	275
A (SAAGHAR)	D0	1.05 X 2.10	55

SCHEDULE OF JOINERY			
BUILDING NAME	NAME	L X H	NOS
A (SAAGHAR)	V1	1.00 X 1.80	130
A (SAAGHAR)	WK	1.20 X 3.00	20
A (SAAGHAR)	W1	1.80 X 2.90	330
A (SAAGHAR)	W1	1.80 X 3.00	05


VEHICLE TYPE	TOTAL PARKING	VISITORS PARKING
REQ. AREA	1316.03	131.60
REQ. NO	-	-
PROP. AREA	686.25	148.38
PROP. NO	61	13.19
TOTAL	3228.85	-

BUILDING USE/SUBUSE DETAILS				
BUILDING NAME	BUILDING USE	BUILDING SUBUSE	BUILDING TYPE	FLOOR DETAILS
A (SAAGHAR)	Residential	Residential Apartment Bldg	NA	1 Cellar + 1 Stlt + 5 upper floors


COLOR INDEX	
PLOT BOUNDARY	
ABUTTING ROAD	
PROPOSED CONSTRUCTION	
COMMON PLOT	
ROAD WIDENING AREA	
EXISTING (To be retained)	
EXISTING (To be demolished)	
OWNERS NAME AND SIGNATURE	
BUILDER'S NAME AND SIGNATURE	
ARCHITECT'S NAME AND SIGNATURE	
STRUCTURAL ENGINEER'S NAME AND SIGNATURE	

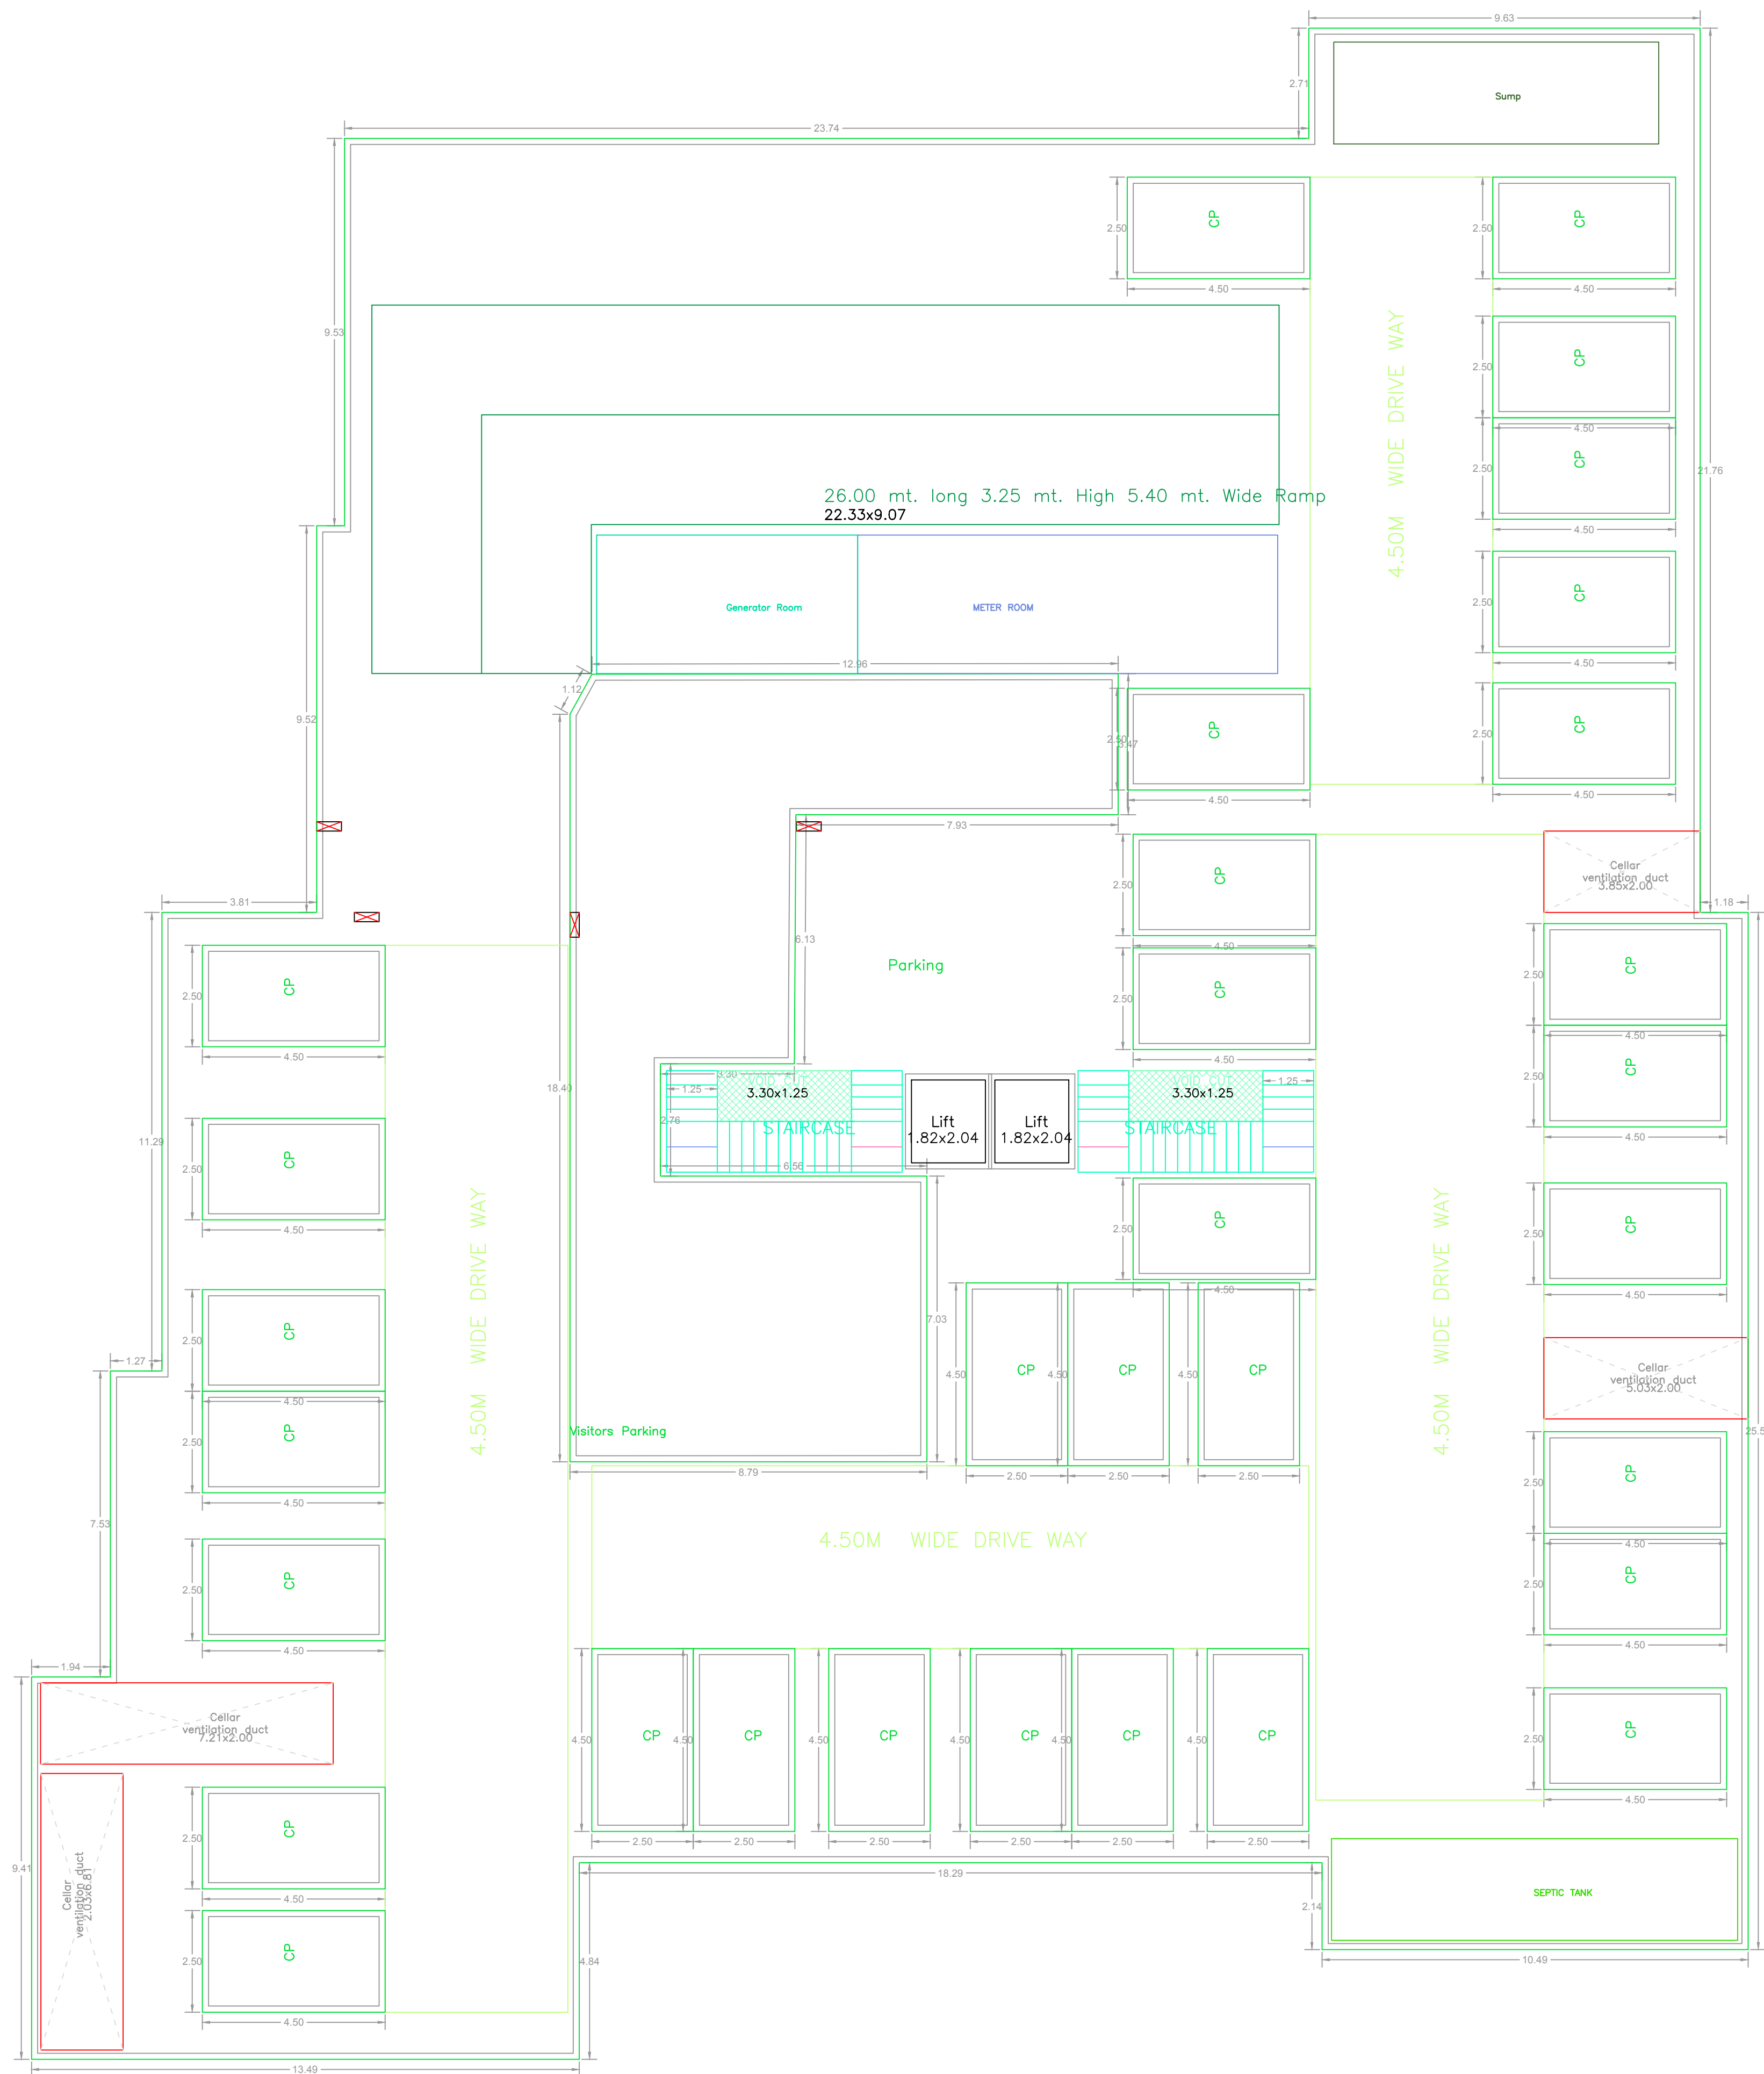


CELLAR FLOOR
PLAN
(SCALE=1:100)

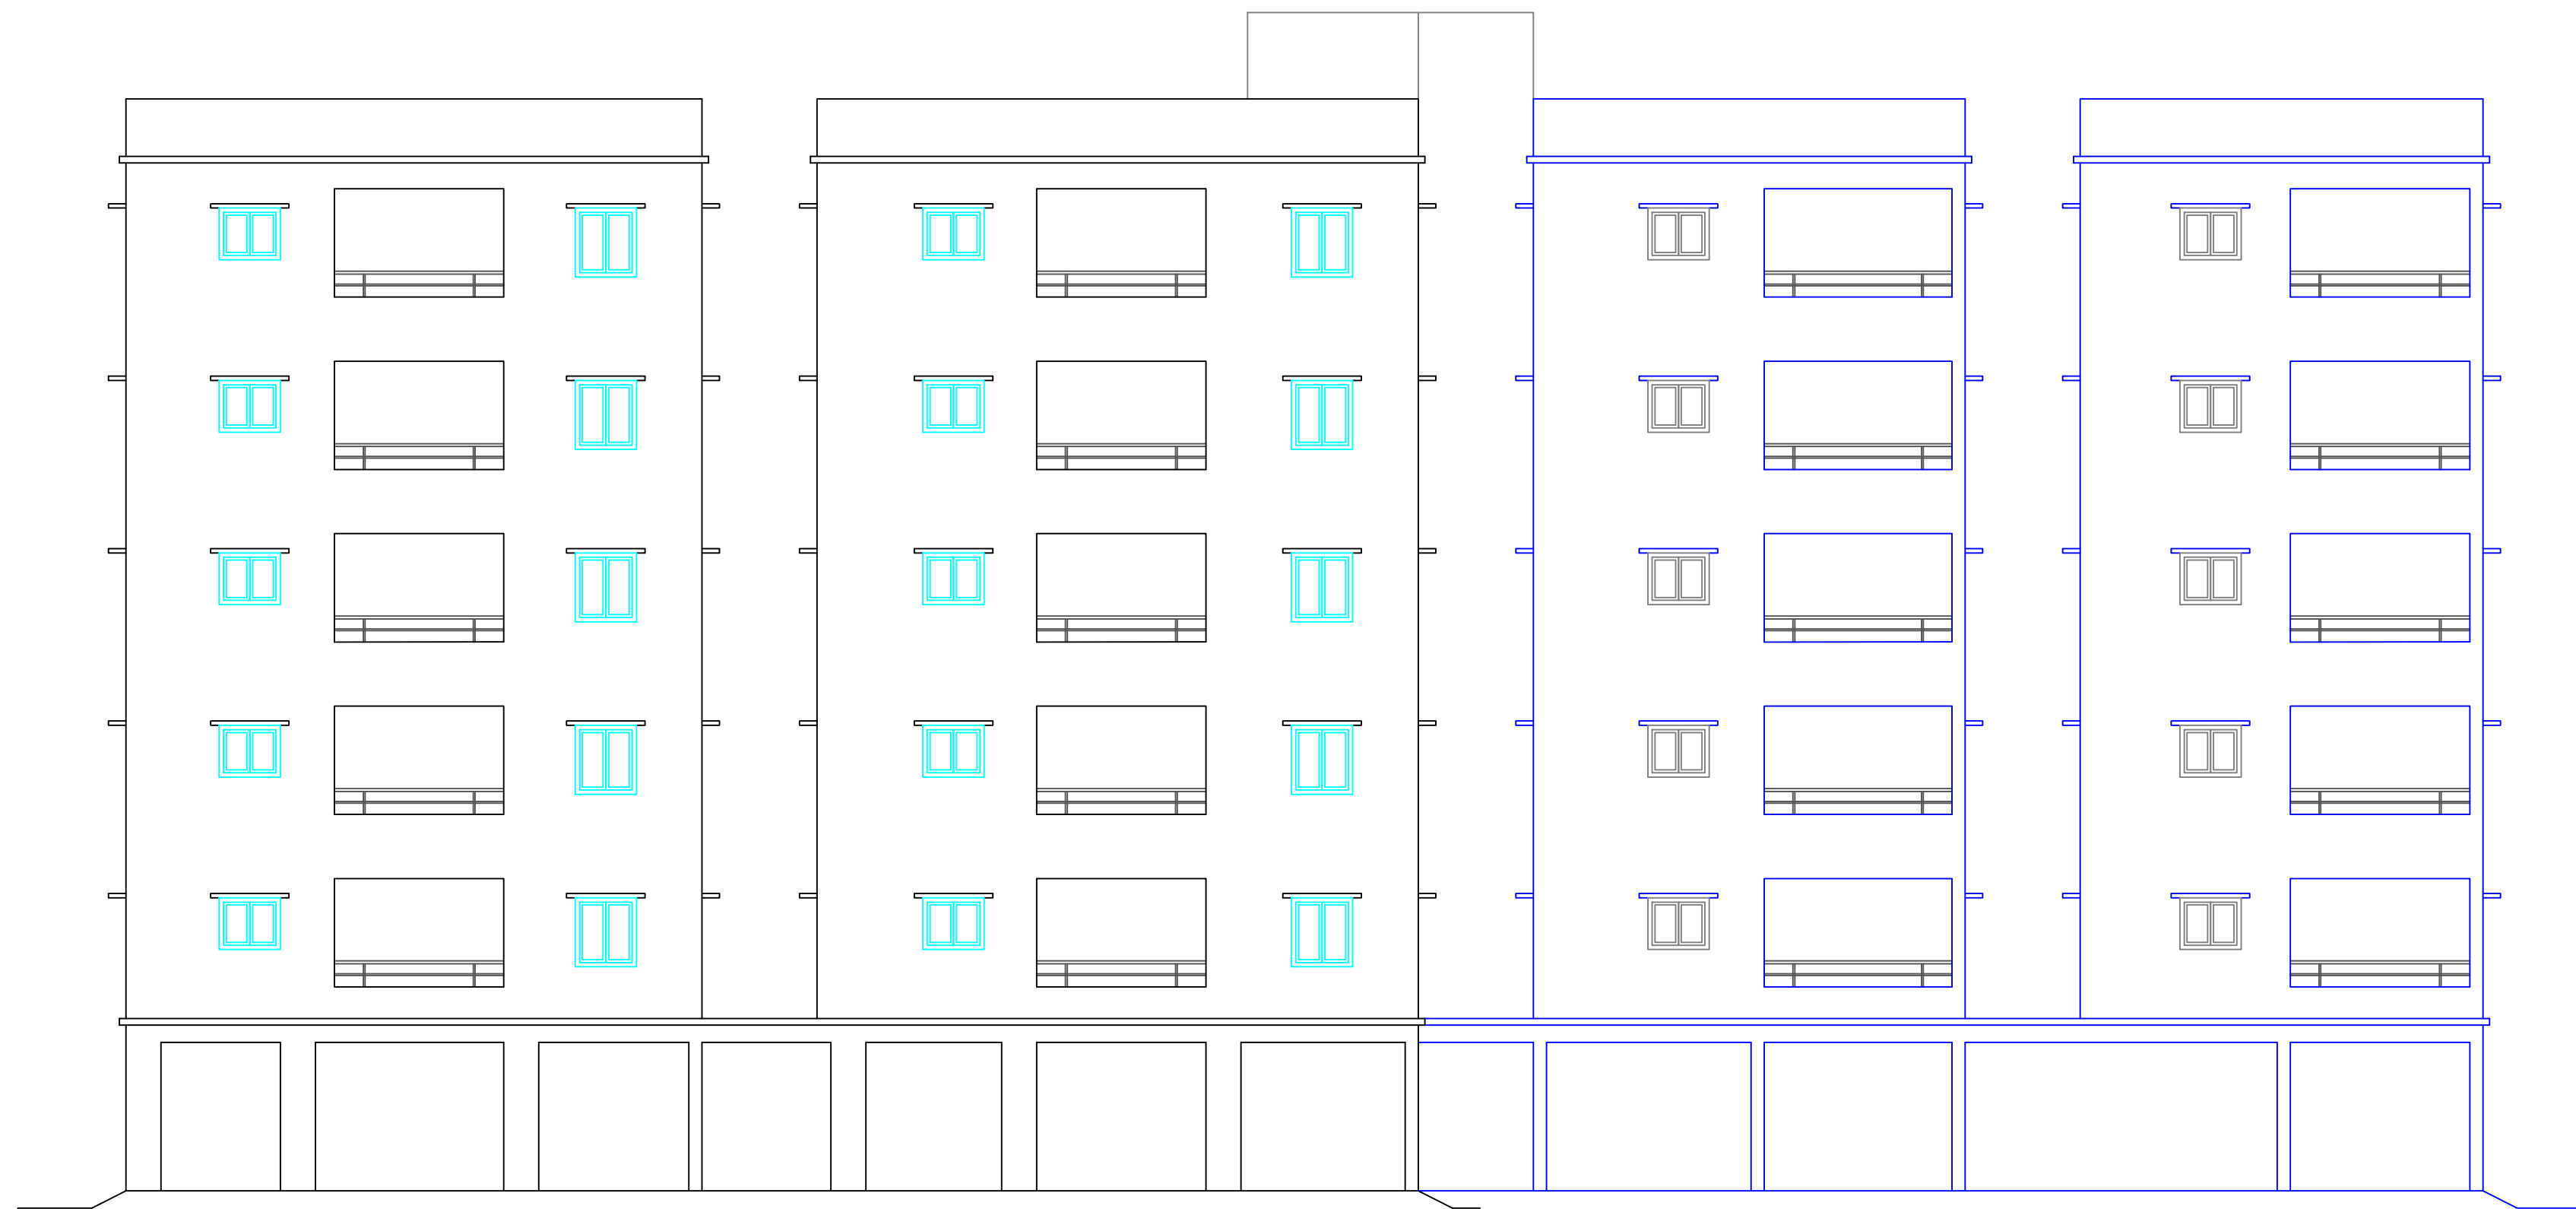


EAST SIDE ELEVATION

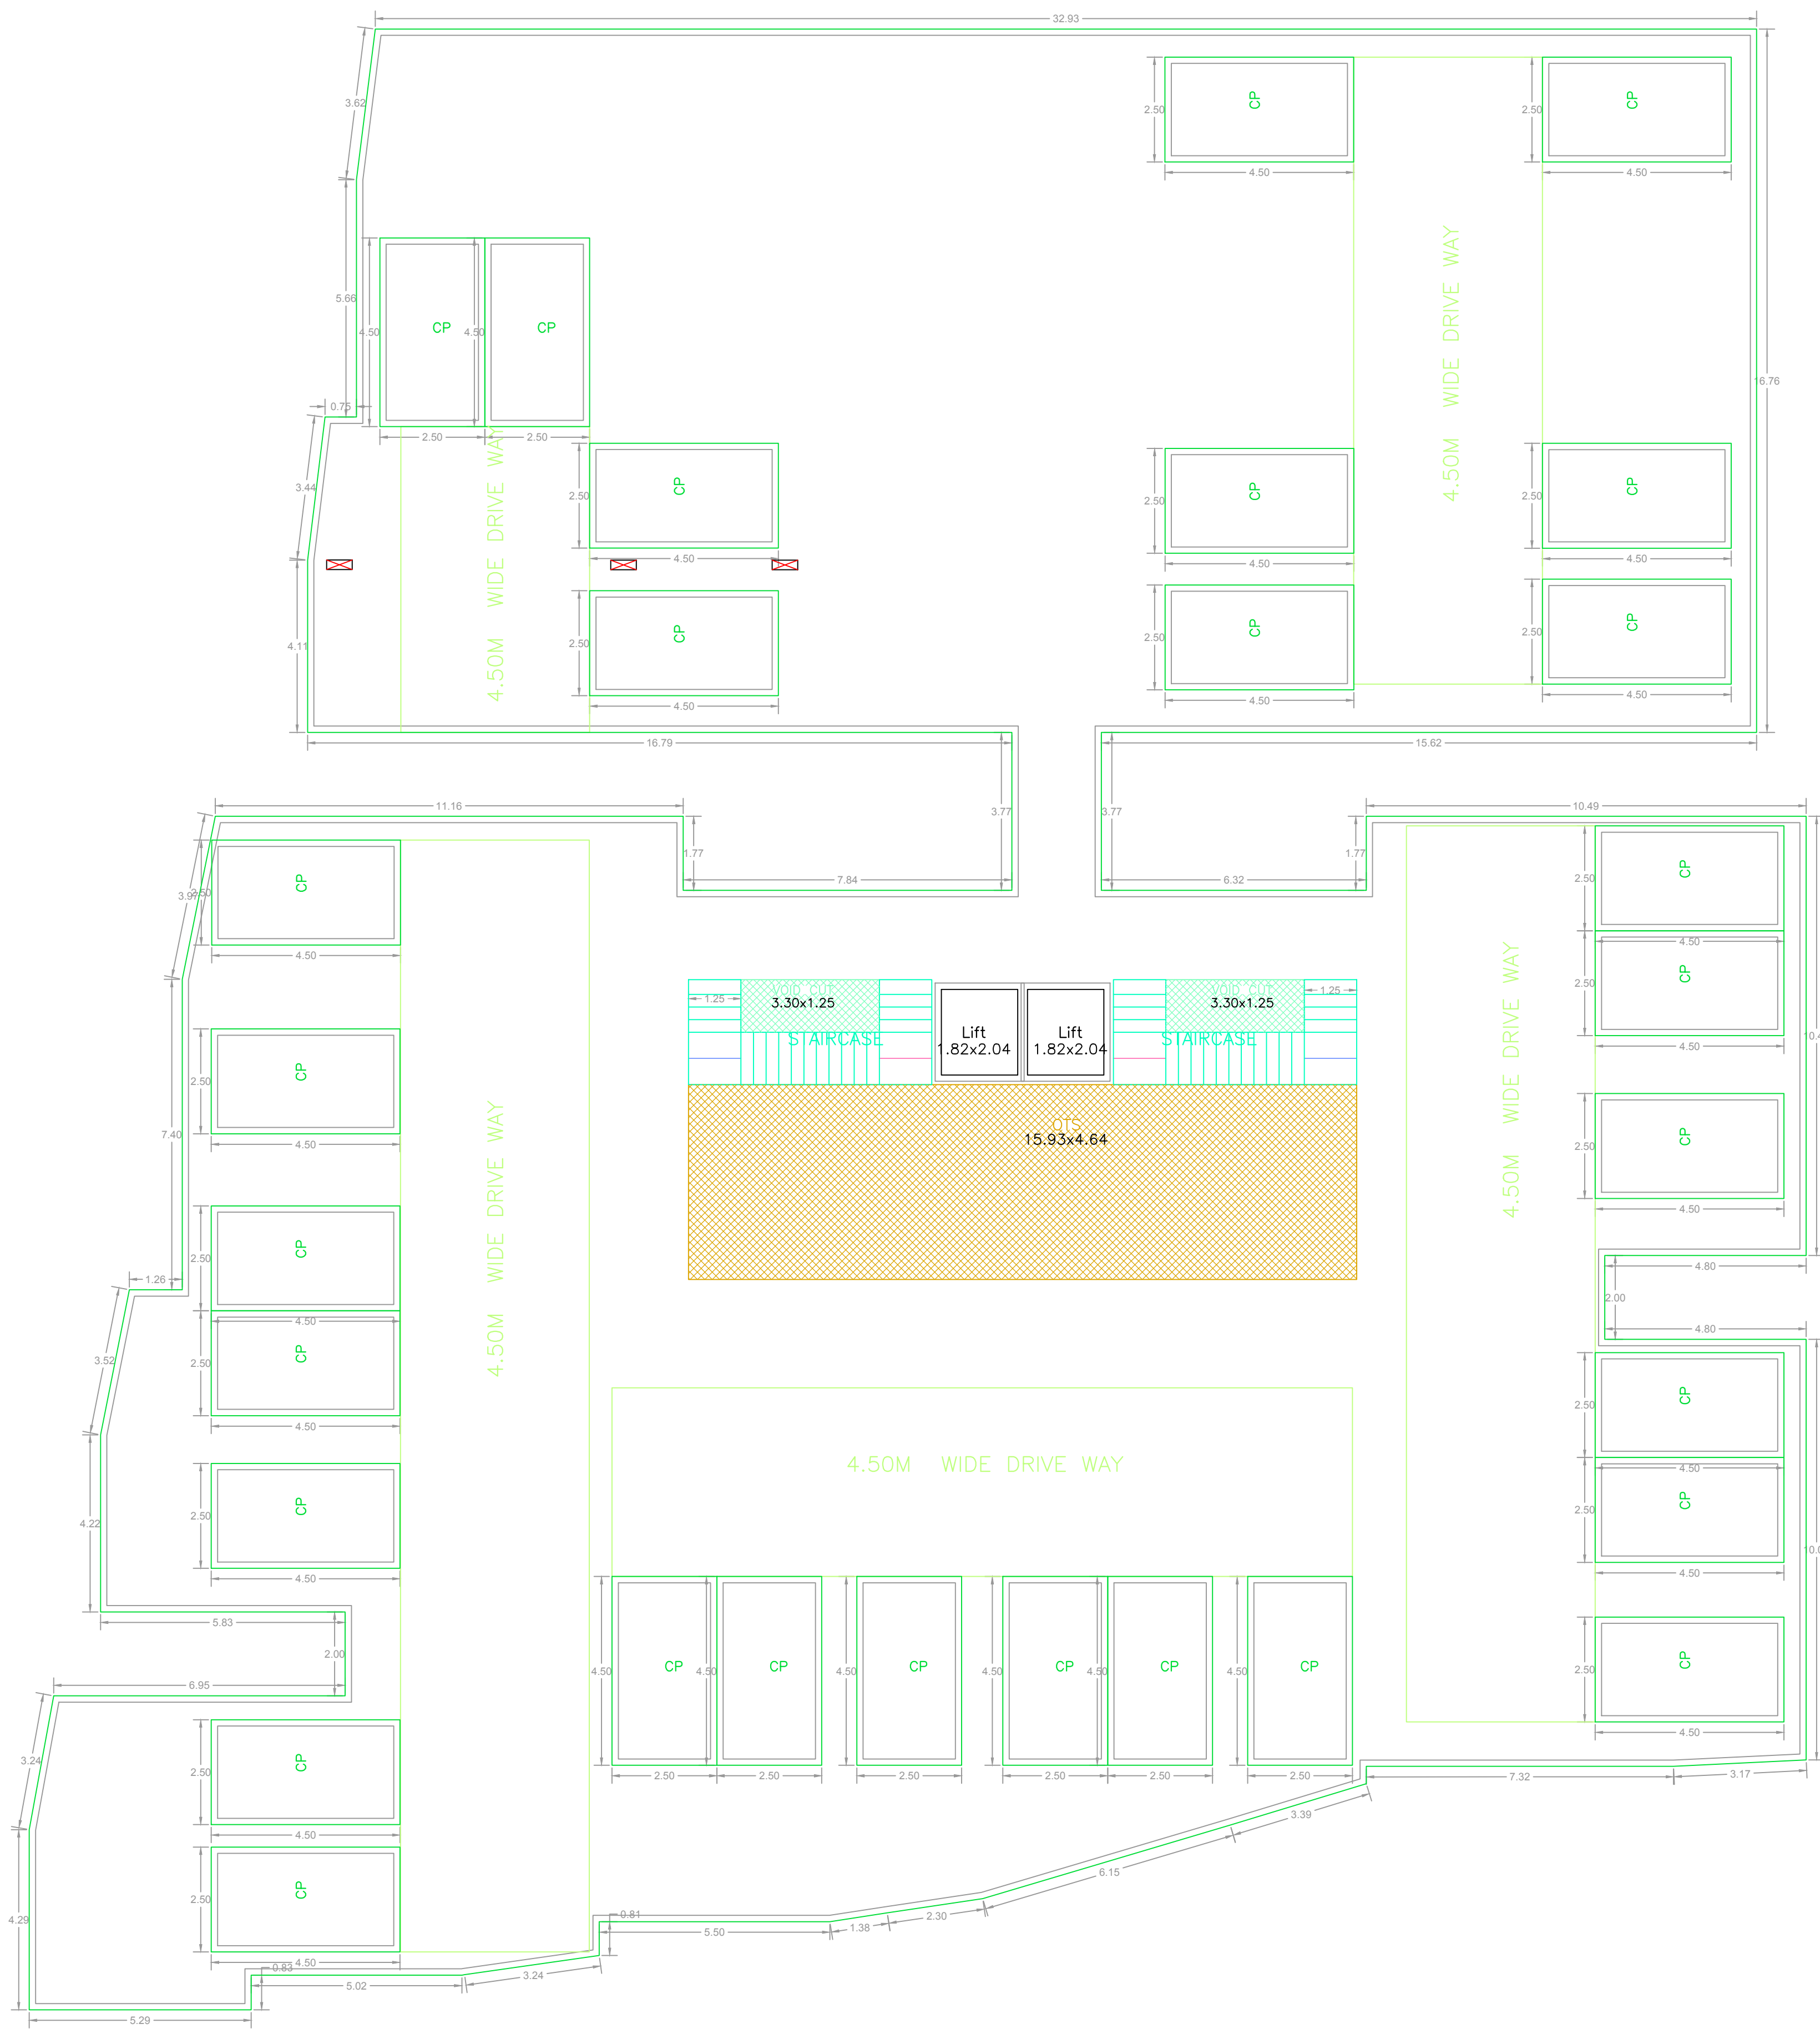

STILT FLOOR
PLAN
(SCALE=1:100)

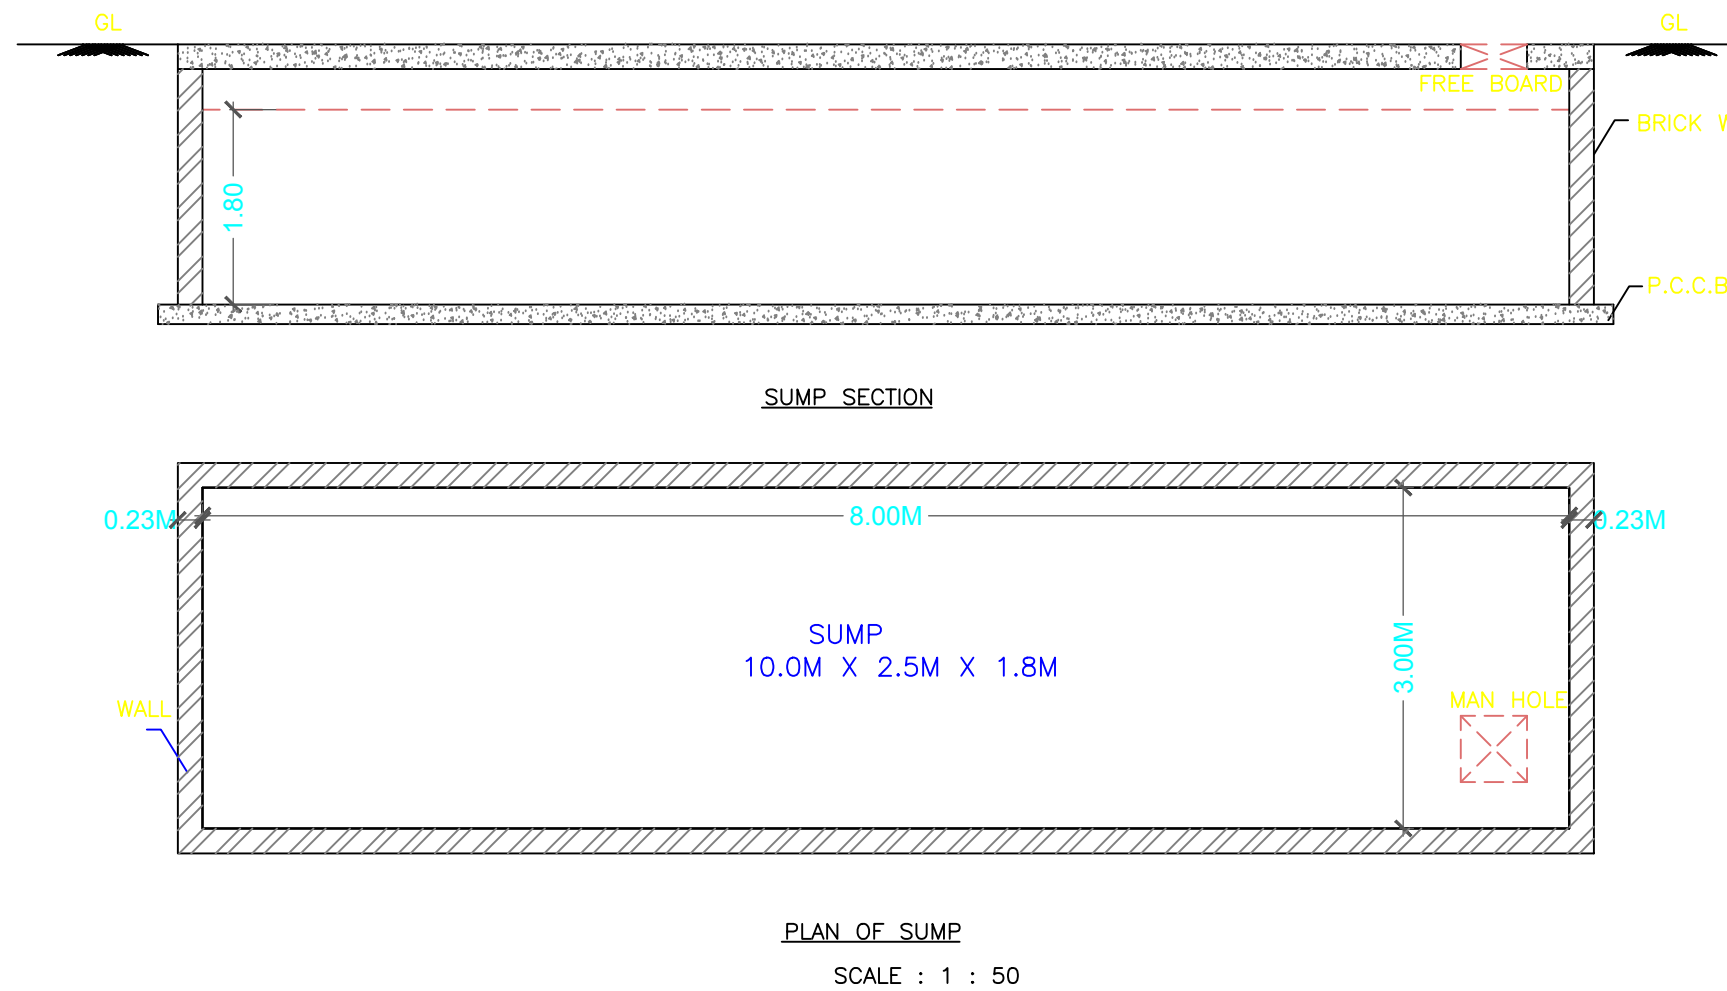





PLAN OF SUMP
SCALE : 1 : 50

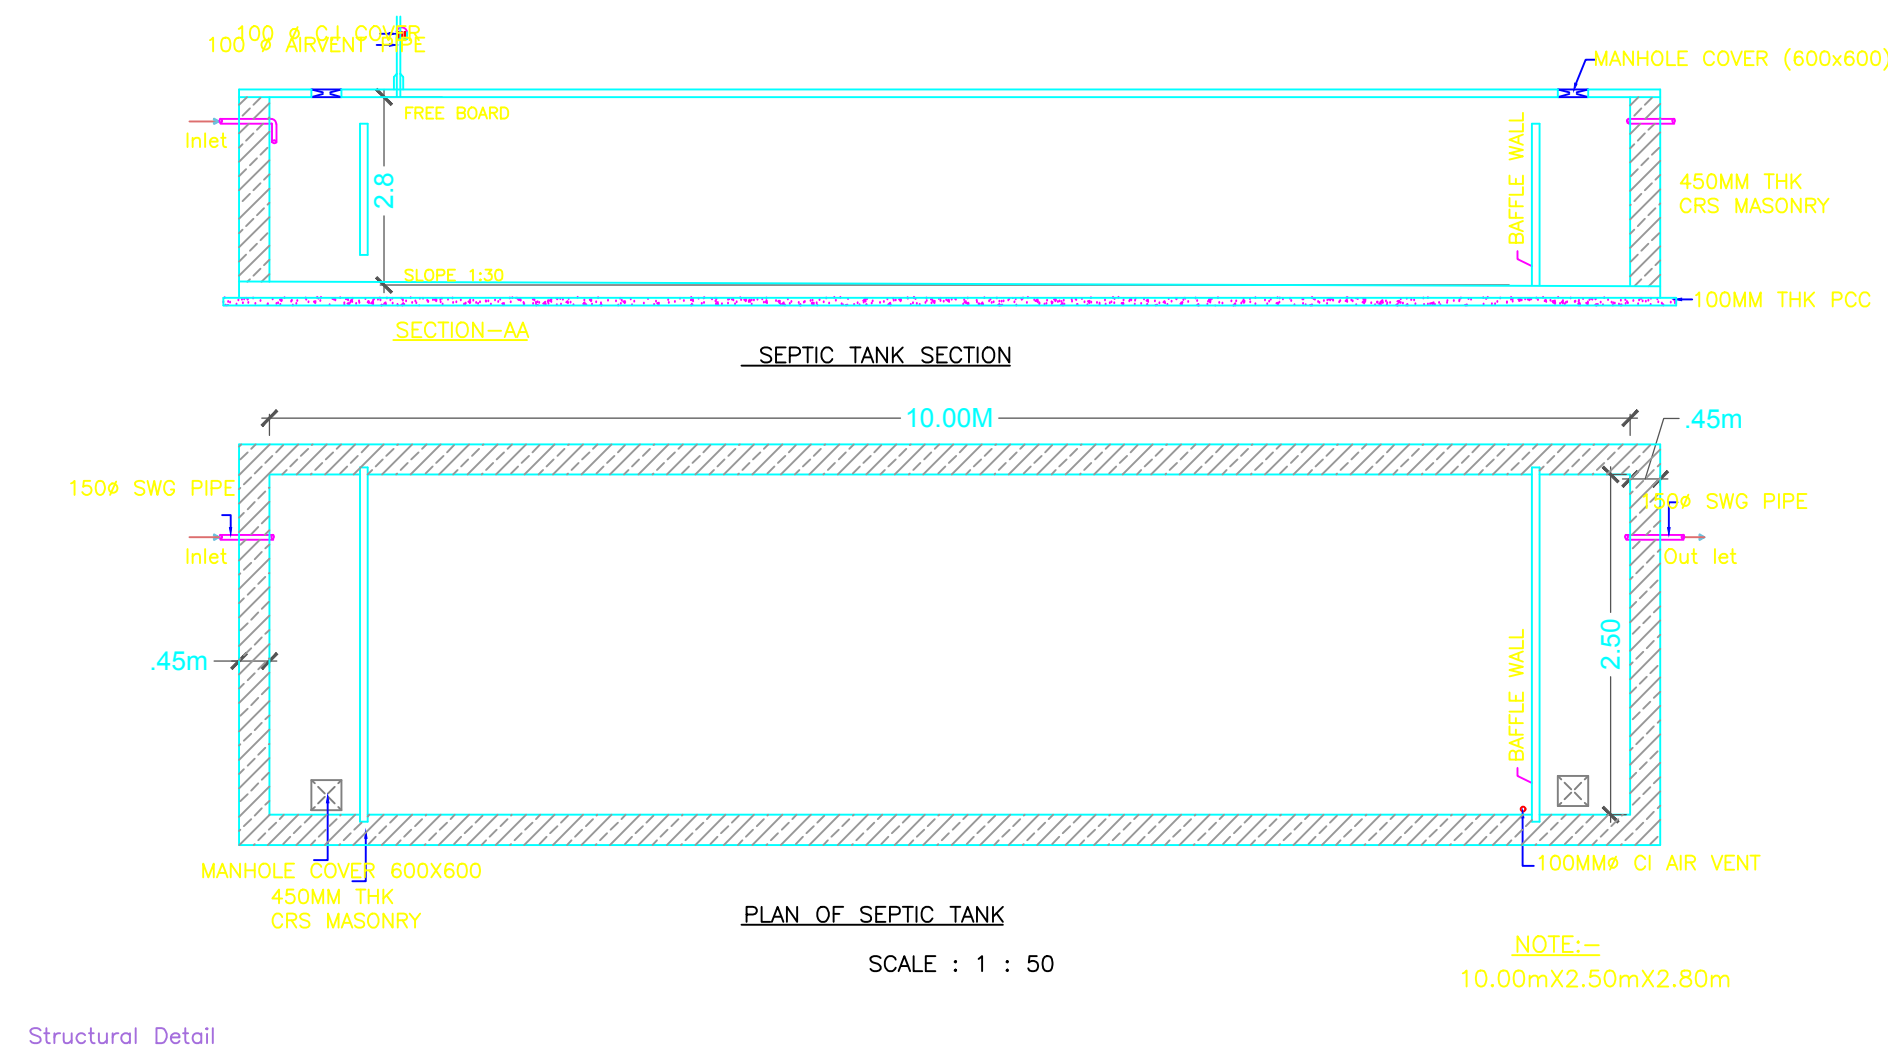

PLAN OF SEPTIC TANK
SCALE : 1 : 50


Project Title	
PLAN SHOWING THE PROPOSED	Residential
PLOT NO.	
SURVEY NO.	
SITUATED AT	
BELONGING TO: Mr./Ms./Mrs	
REP BY:	MM DESIGNERS
LICENCE NO: na	APPROVAL NO:
DATE : 09-12-2021	SHEET NO.: 2 / 4
Building Plan Details	INWARD NO.: TS0621002021

OWNERS NAME AND SIGNATURE
BUILDERS NAME AND SIGNATURE
ARCHITECTS NAME AND SIGNATURE
STRUCTURAL ENGINEERS NAME AND SIGNATURE

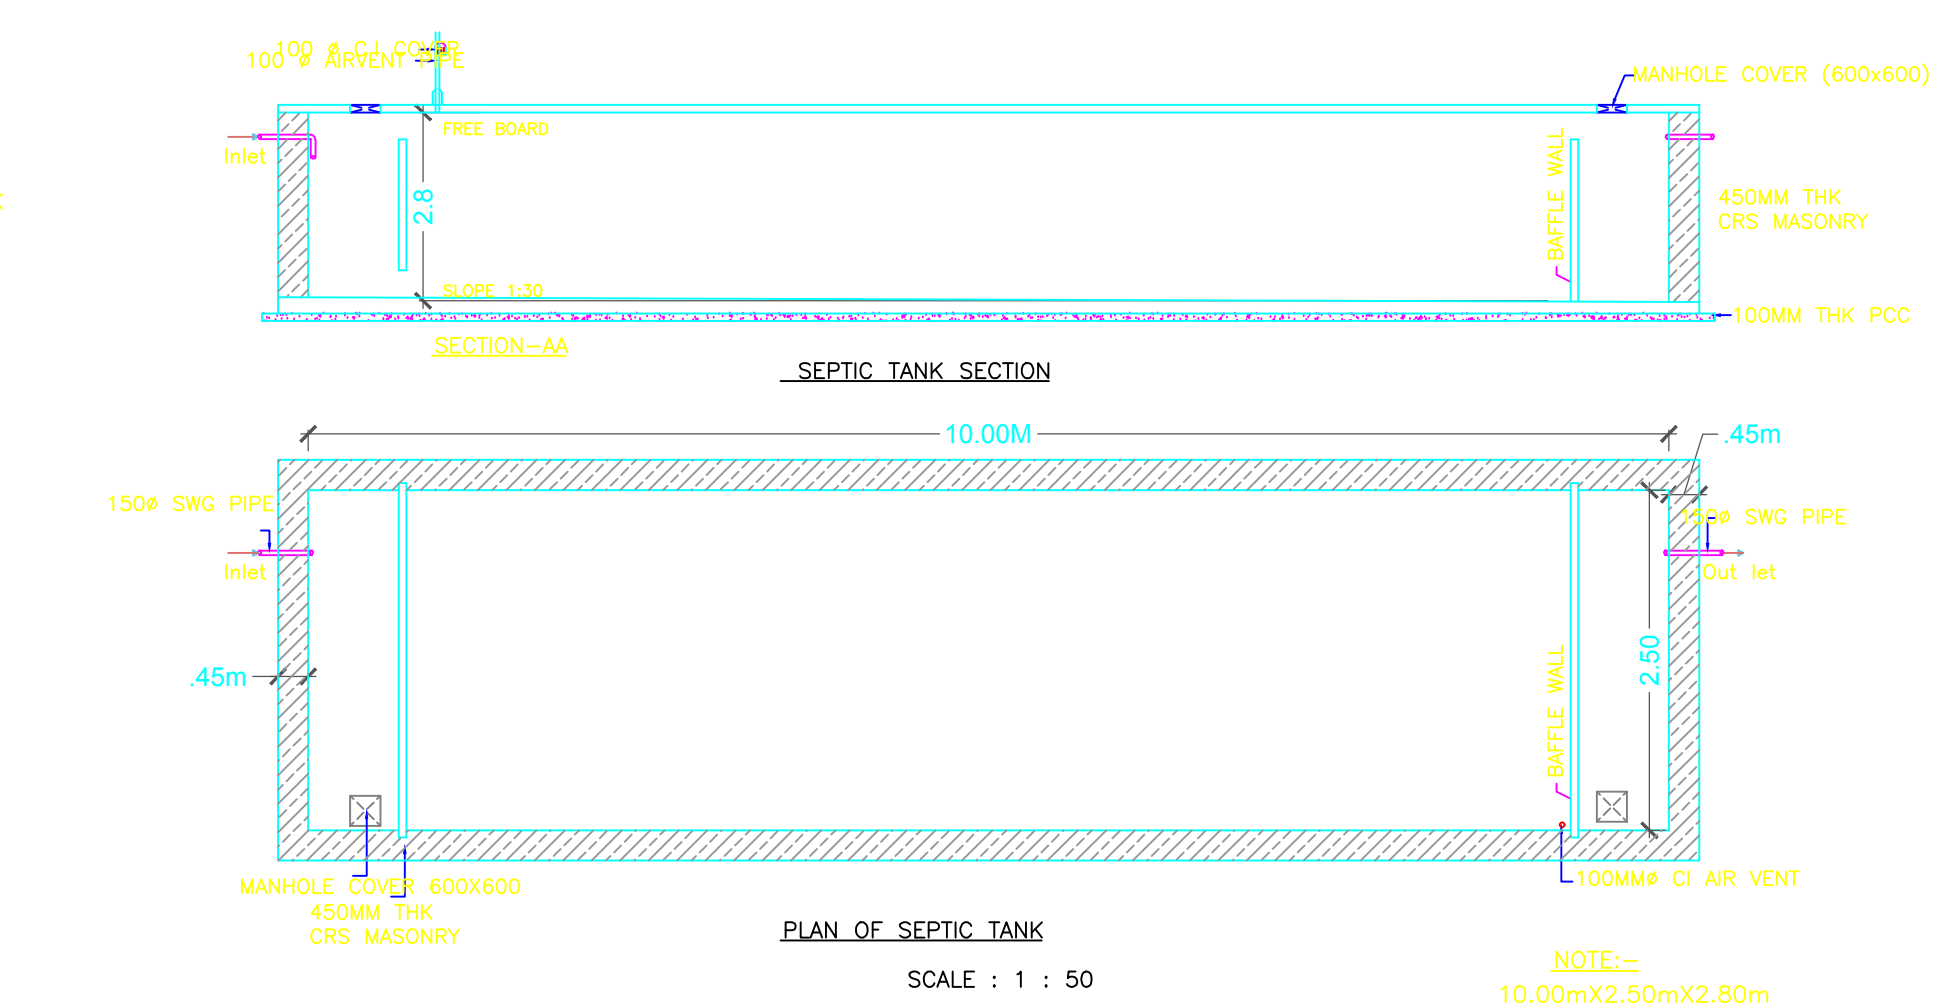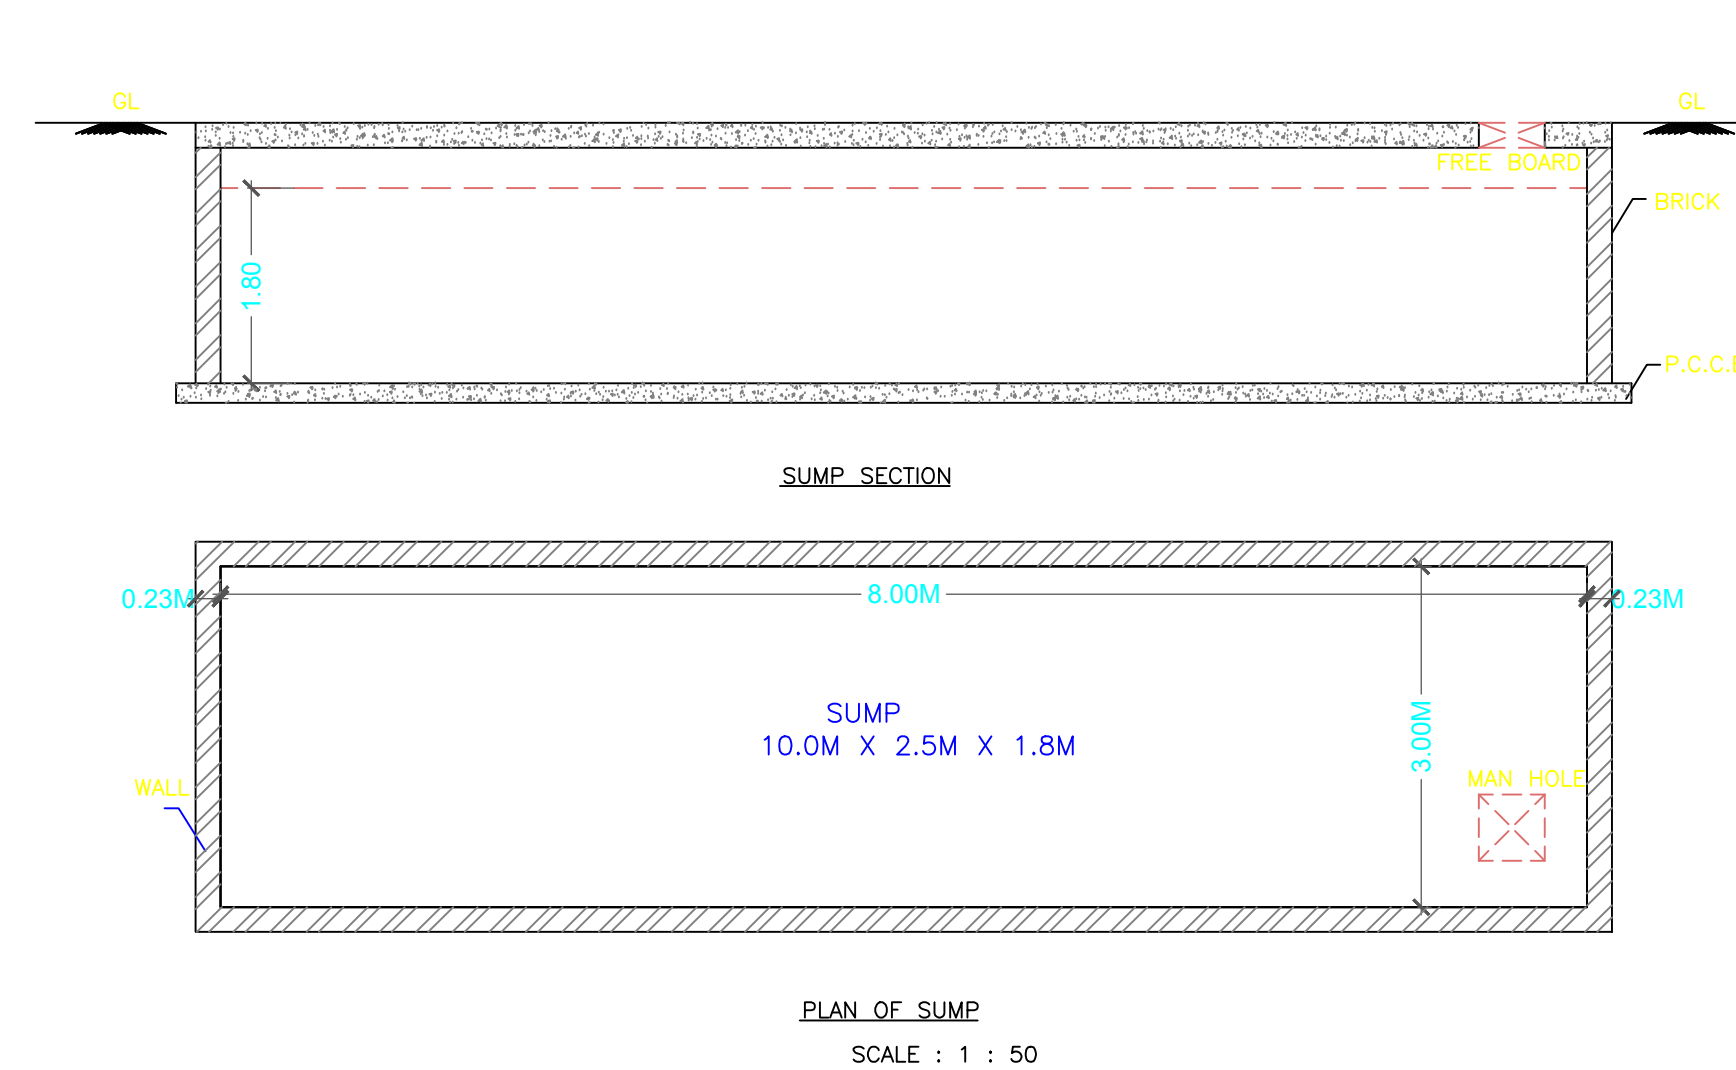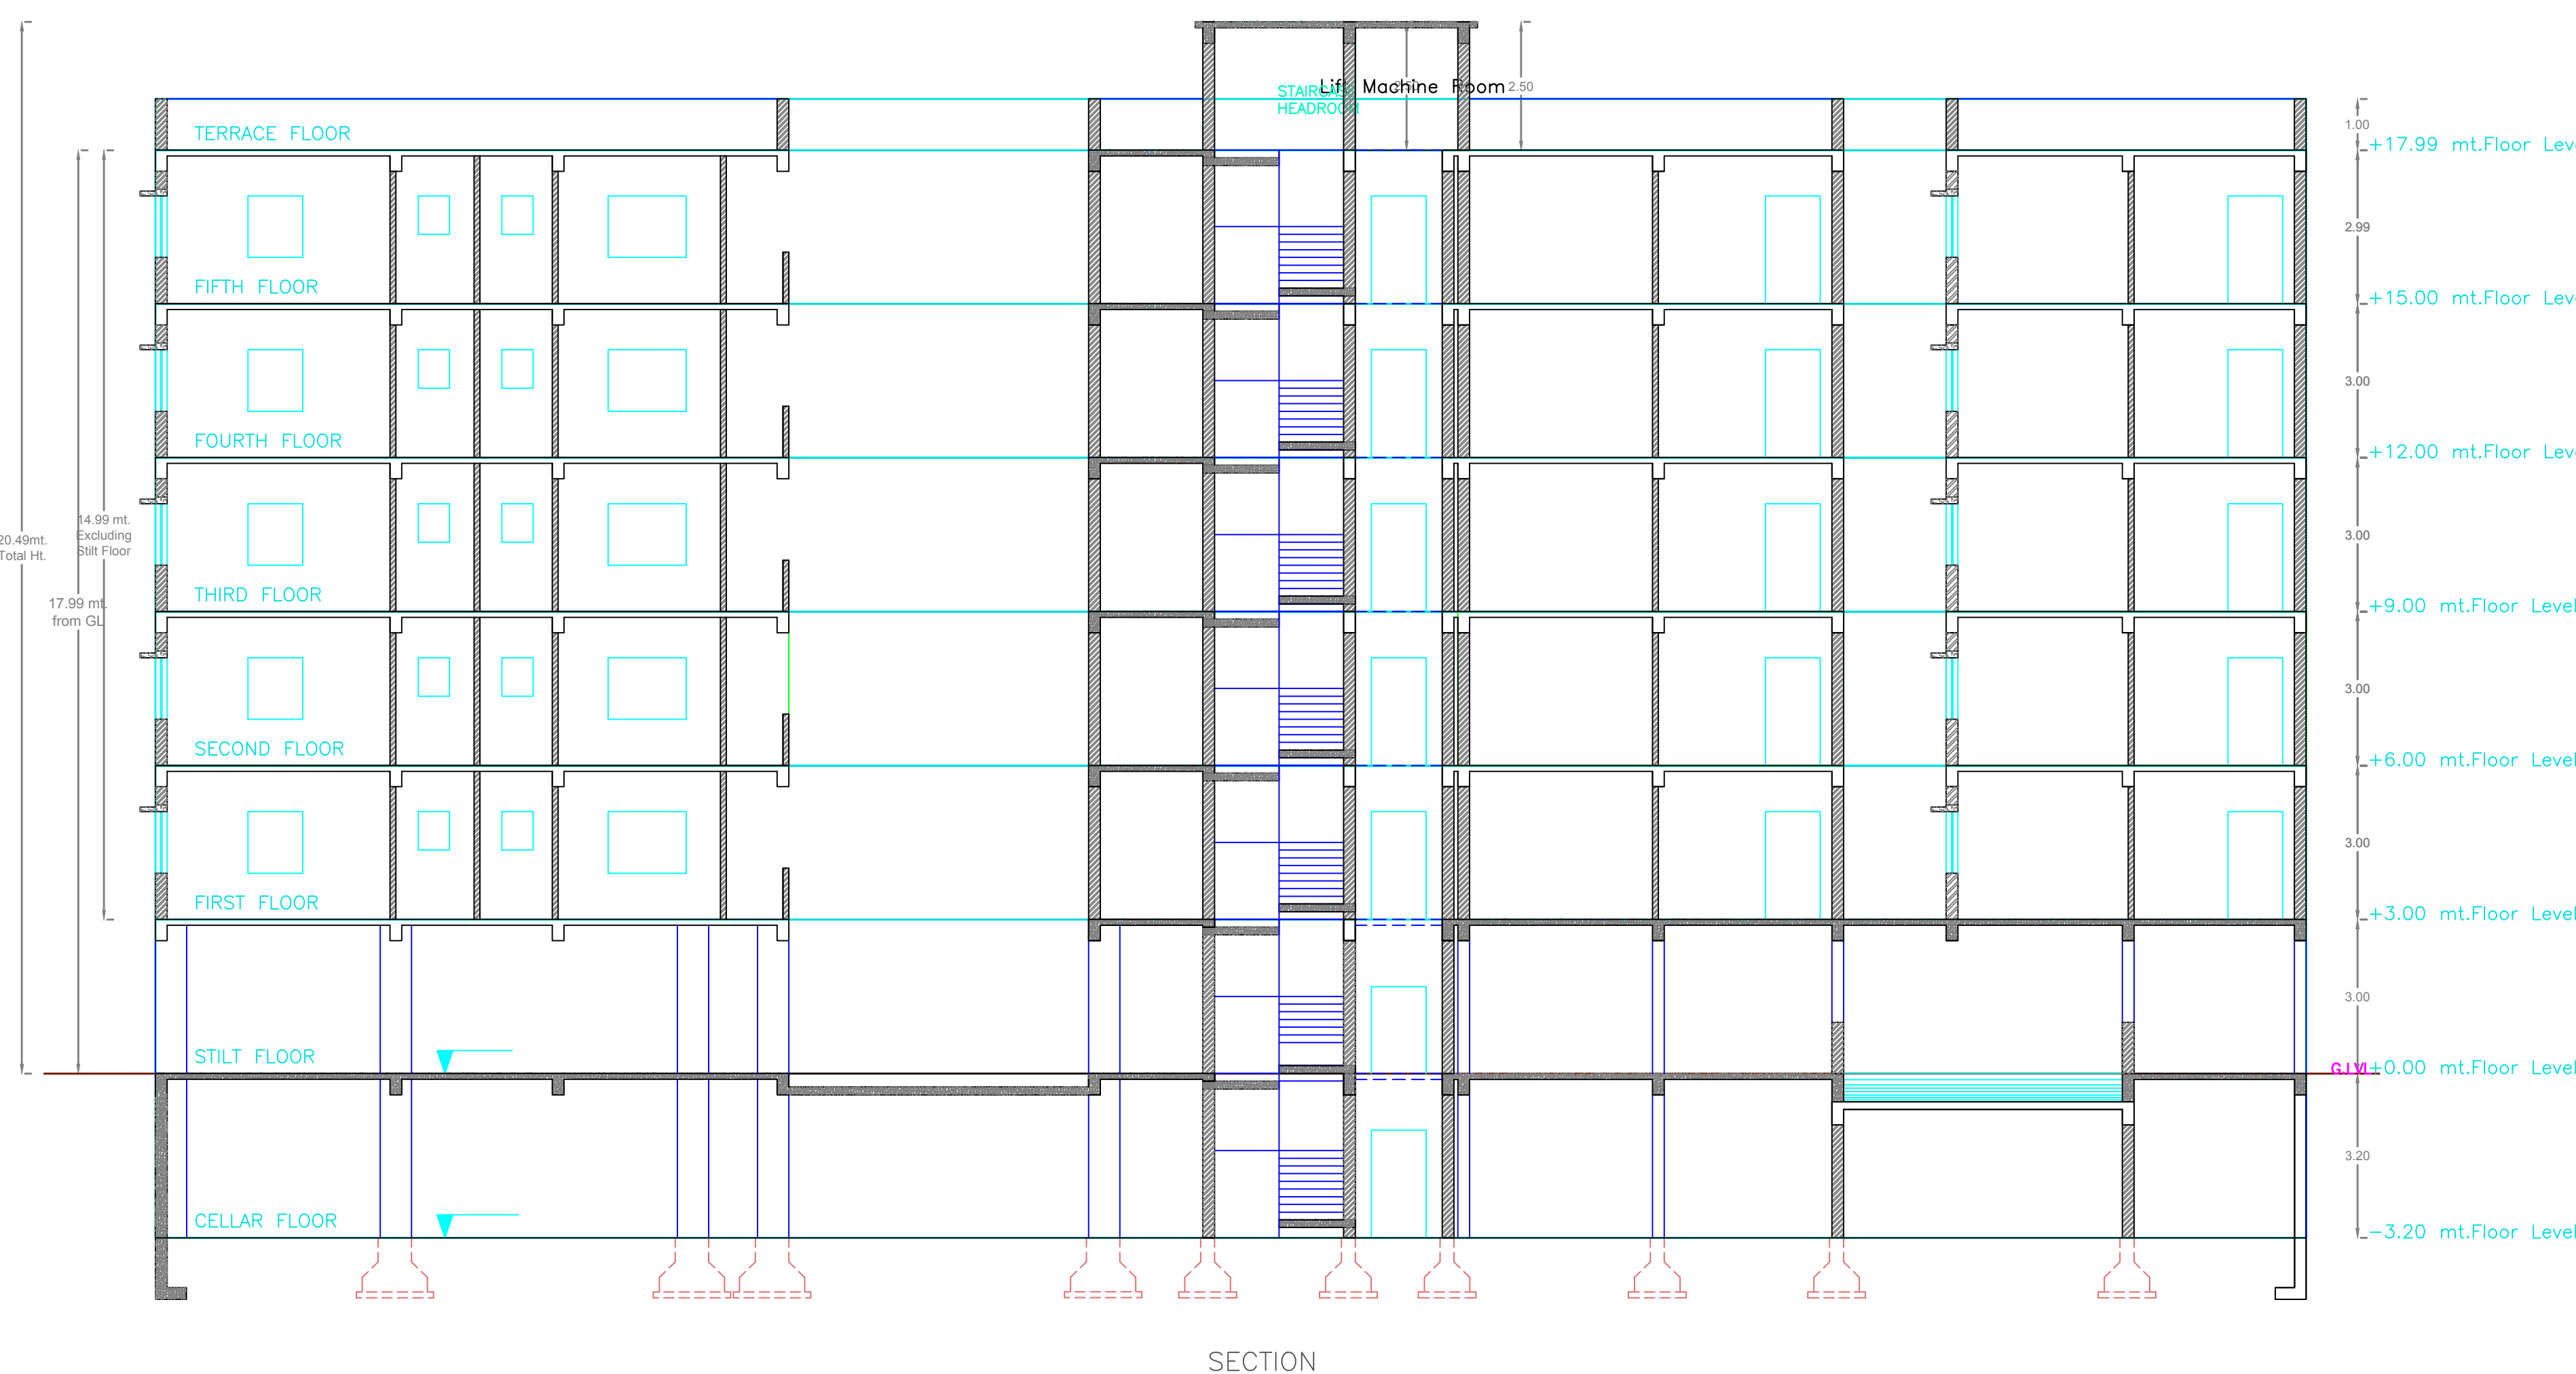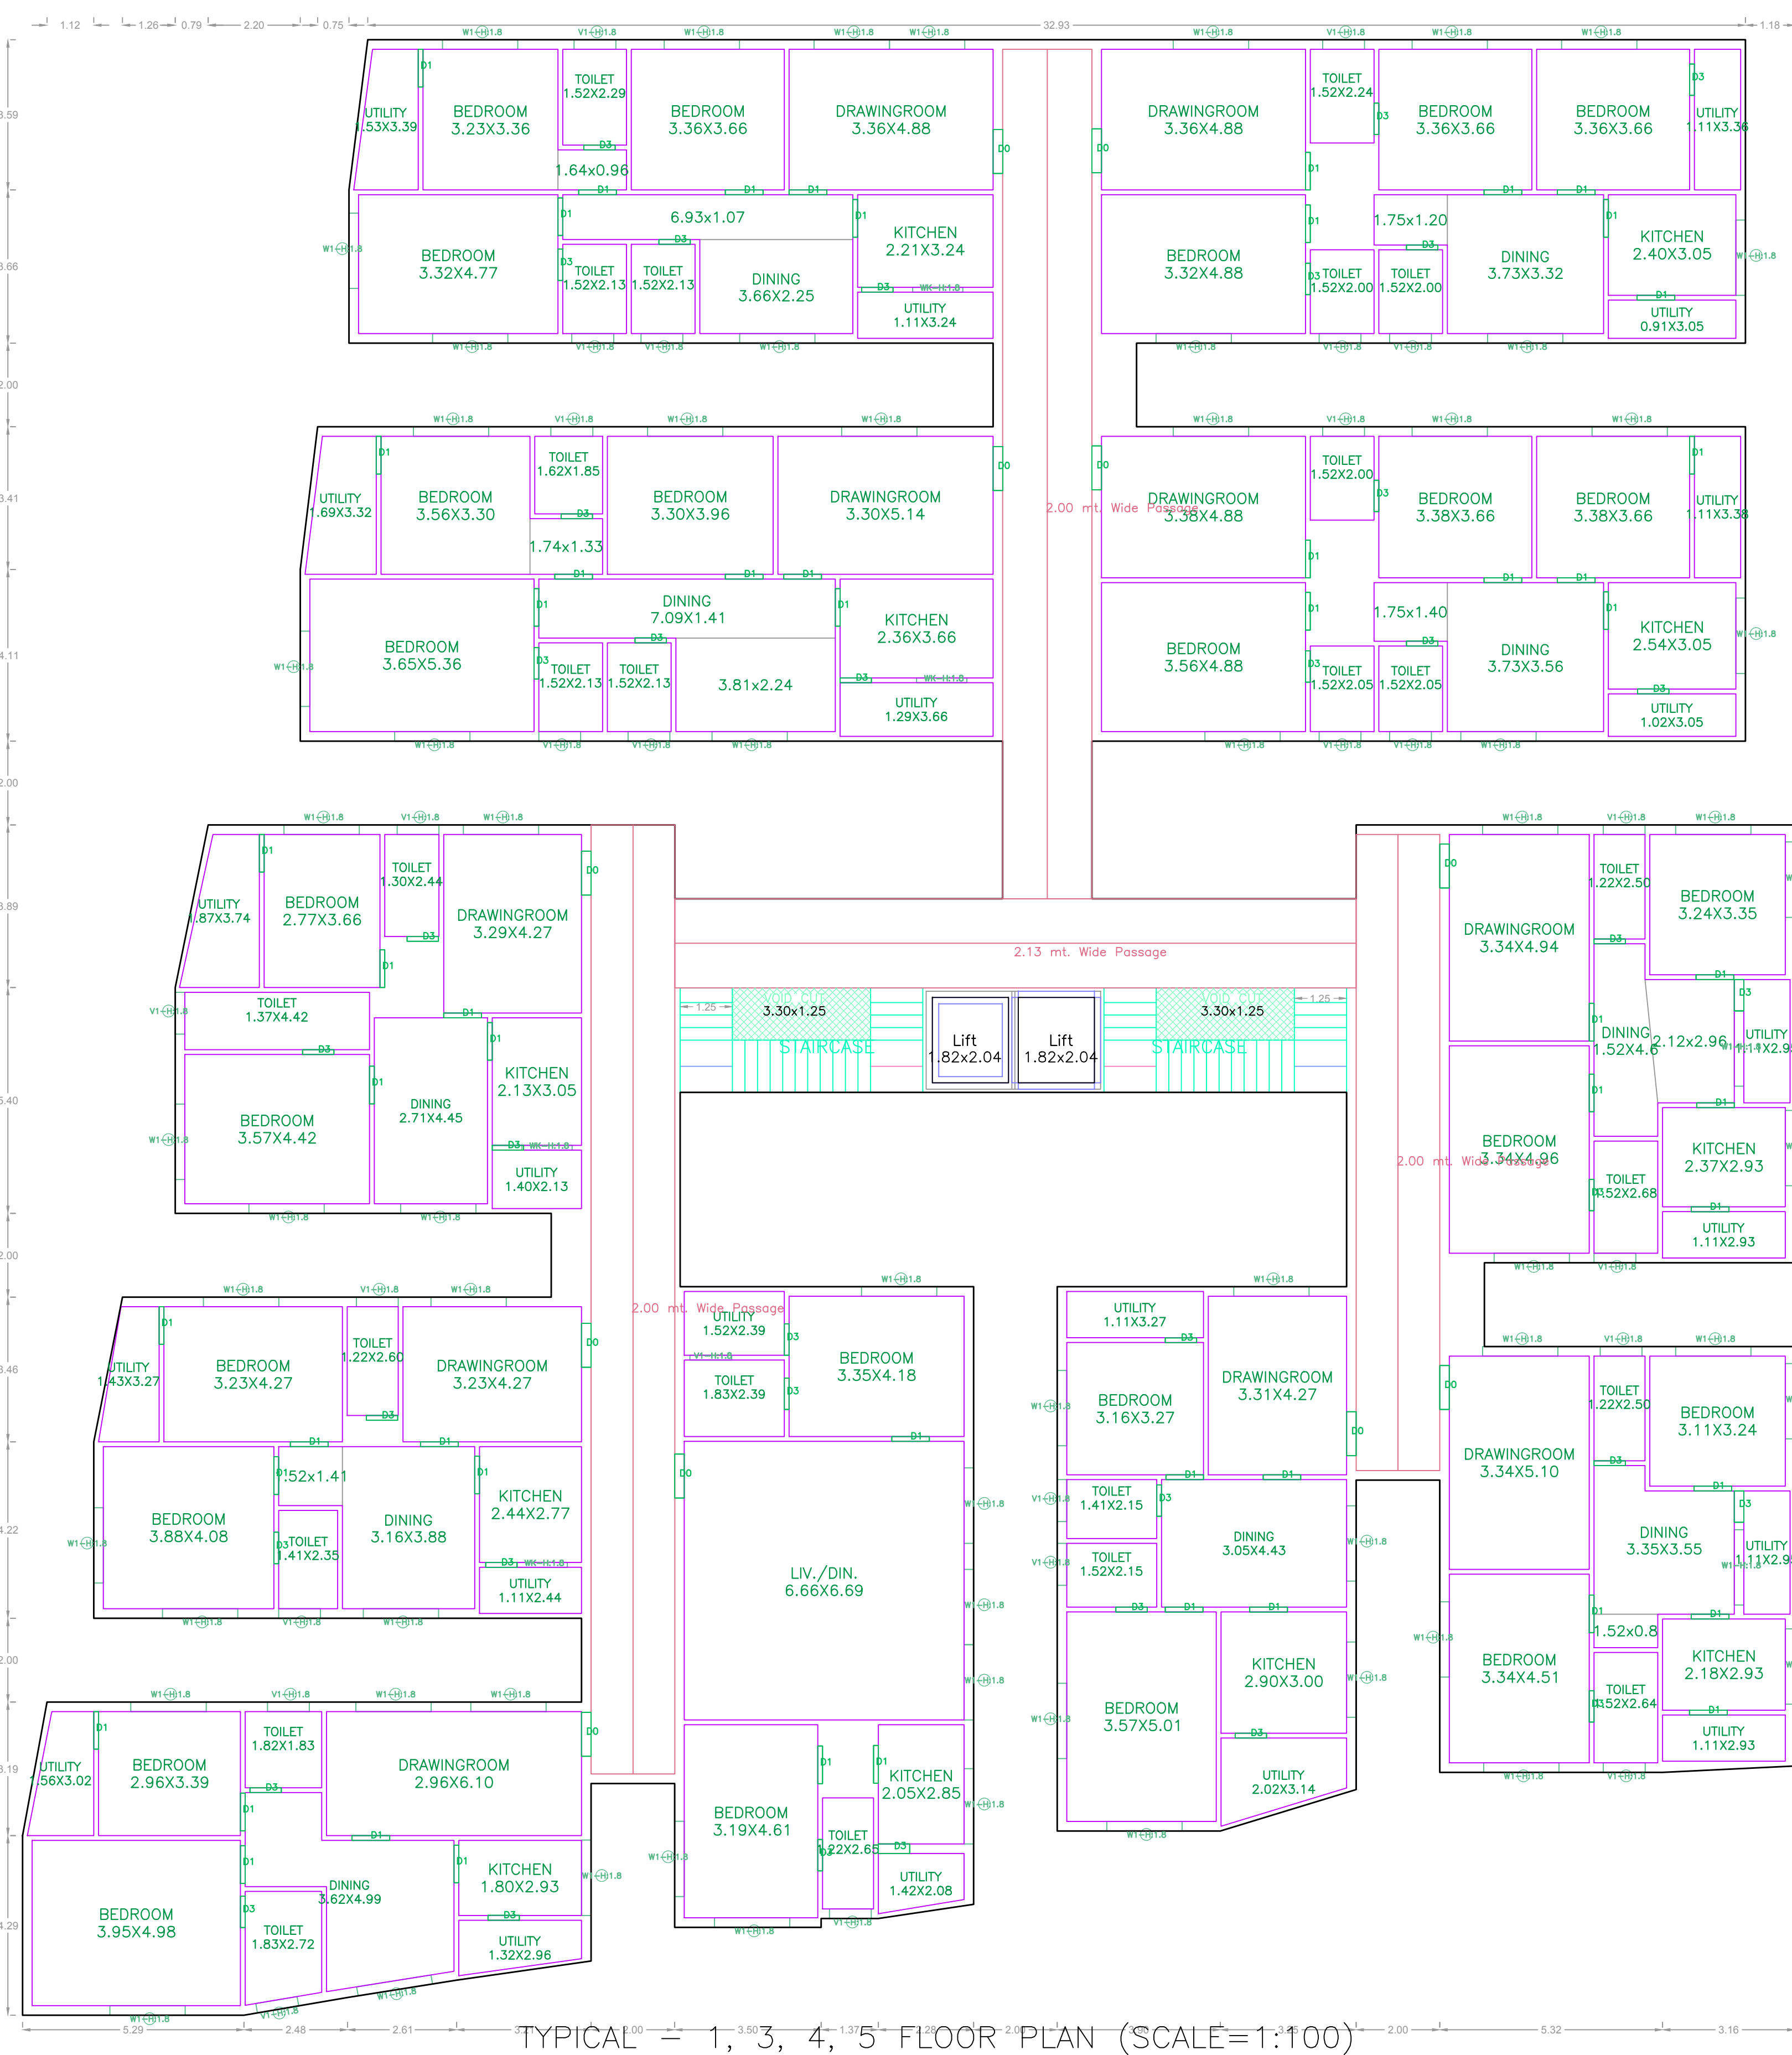

Project Title	
PLAN SHOWING THE PROPOSED PLOT NO SURVEY NO SITUATED AT	Residential
BELONGING TO : Mr./Ms./Mrs	
REP BY : MM DESIGNERS	
LICENCE NO: na	
DATE : 09-12-2021	SHEET NO: 3 / 4
Building Plan Details	INWARD NO.: TS/0621/002/2021

OWNER'S NAME AND SIGNATURE	
BUILDER'S NAME AND SIGNATURE	
ARCHITECT'S NAME AND SIGNATURE	
STRUCTURAL ENGINEER'S NAME AND SIGNATURE	

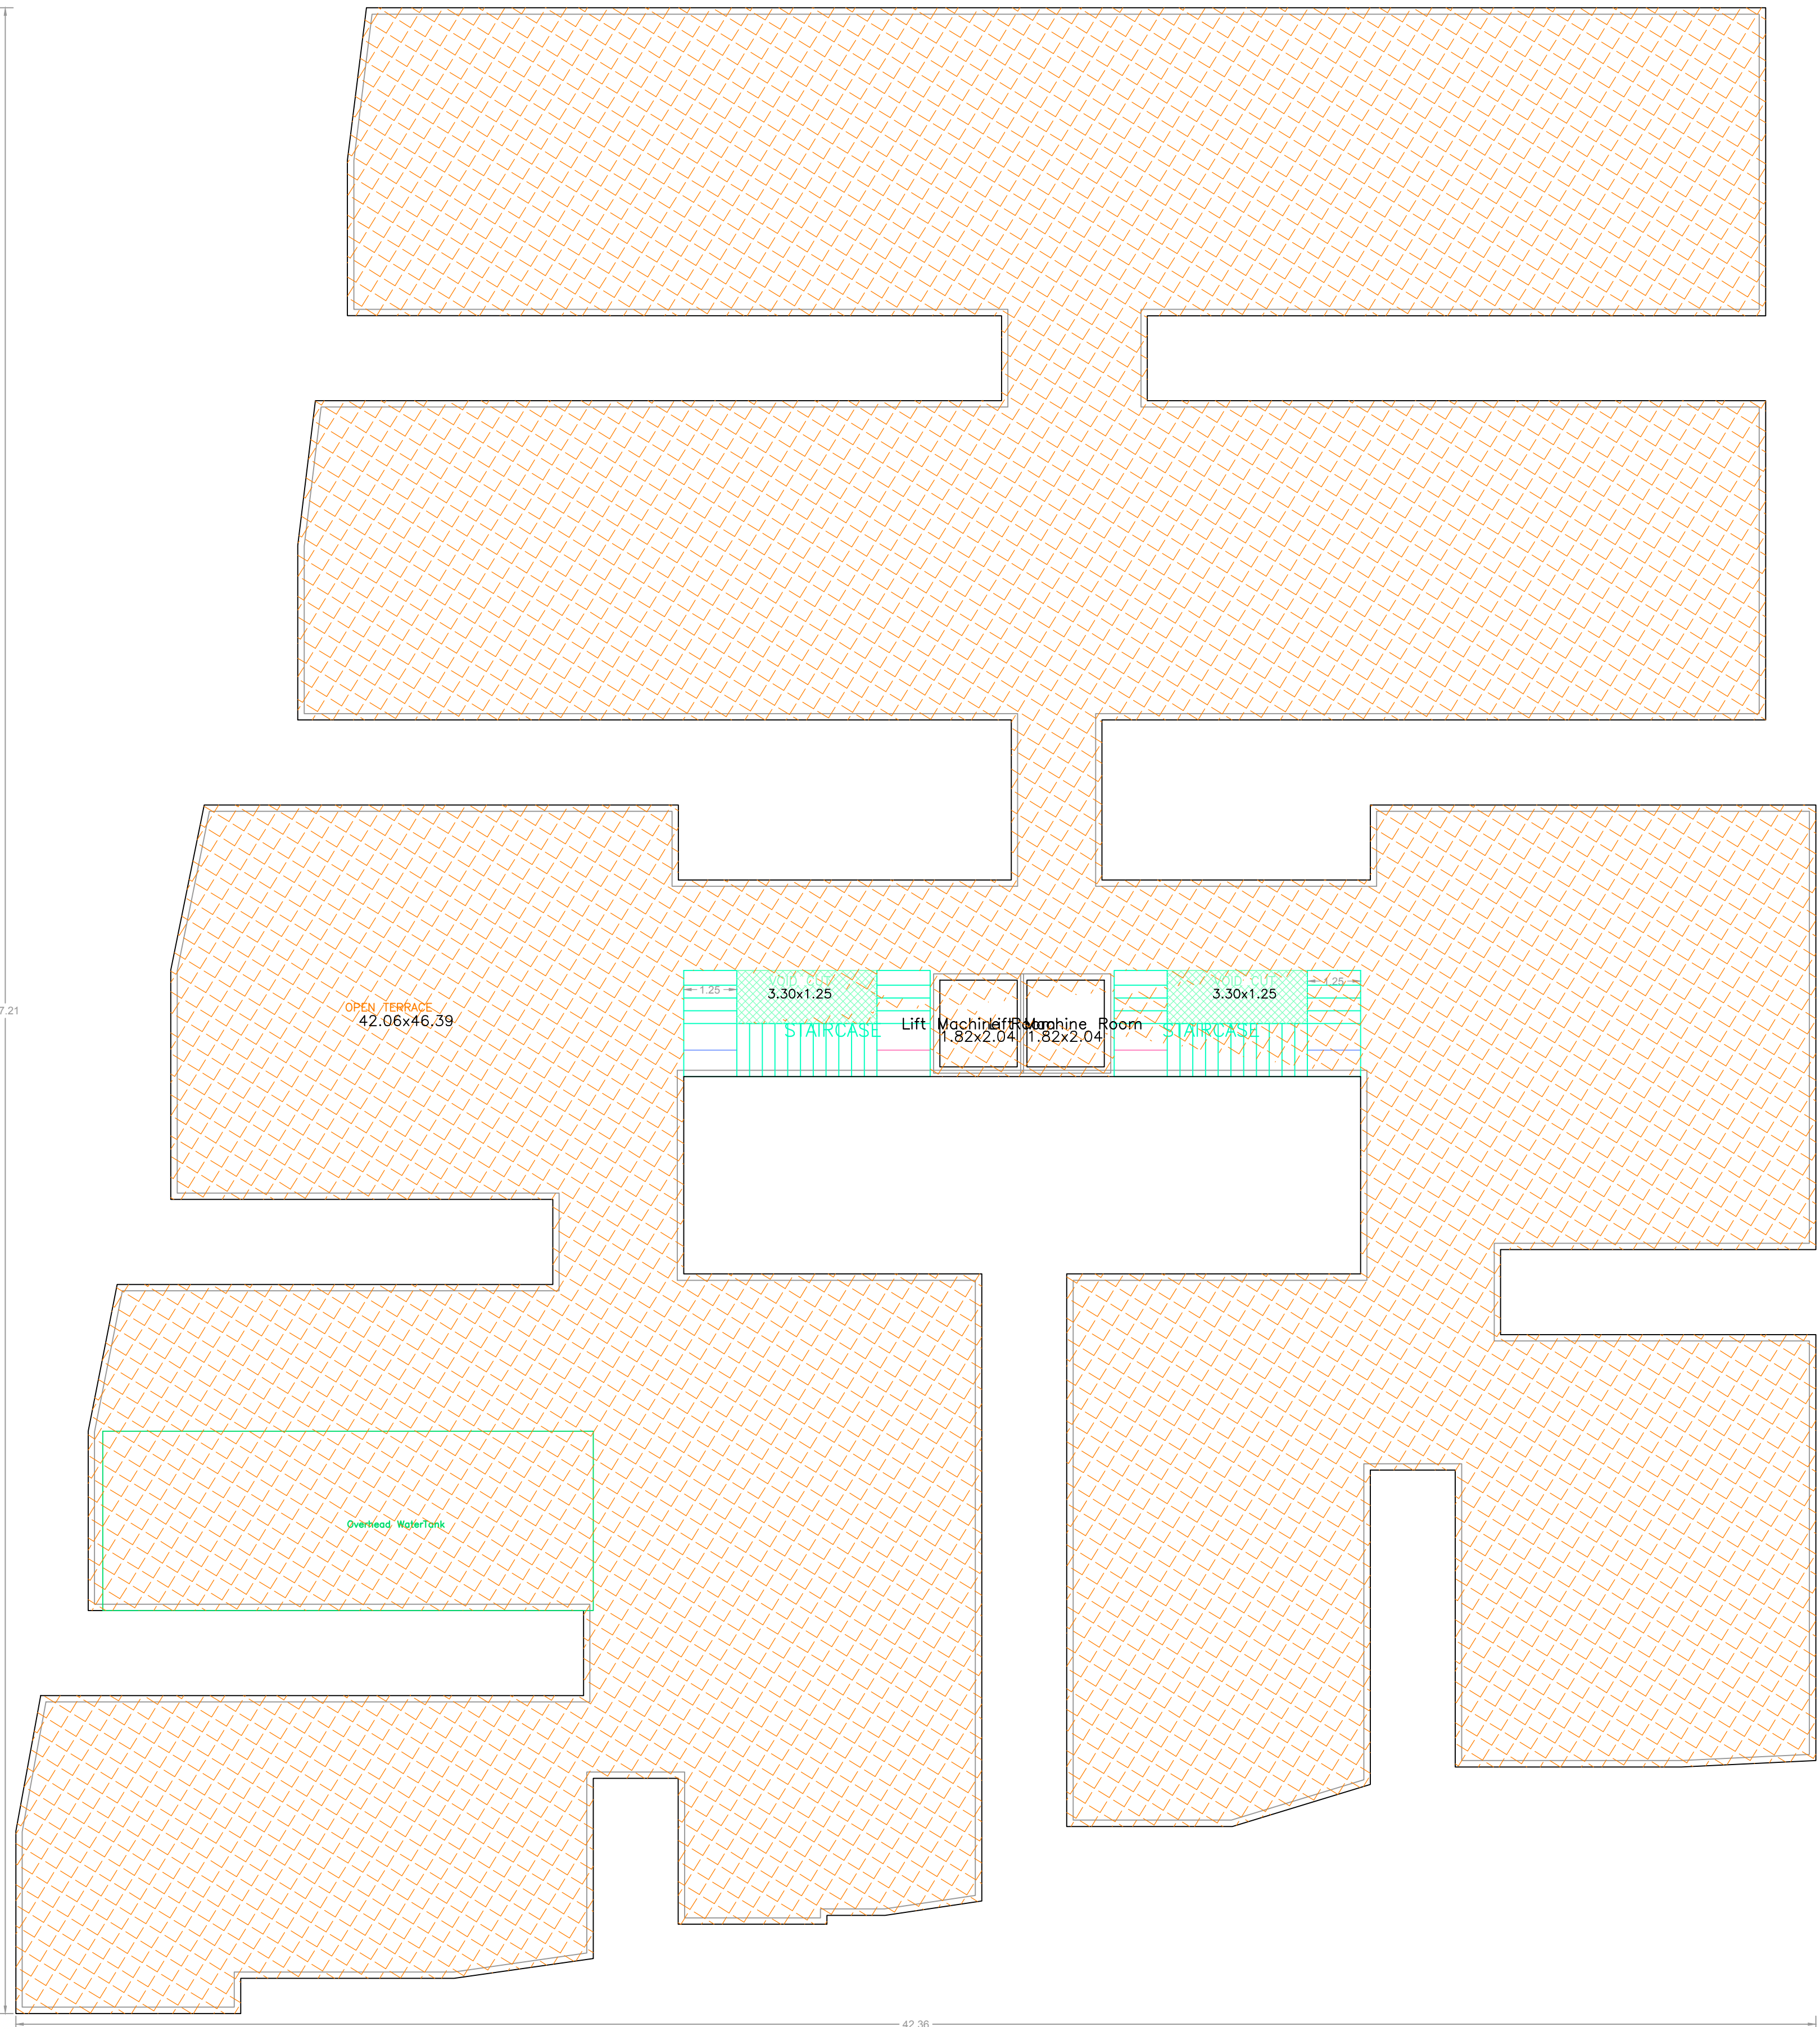

TERRACE FLOOR
PLAN
(SCALE= 1:100)

Project Title	
PLAN SHOWING THE PROPOSED	Residential
PLOT NO.	
SURVEY NO.	
SITUATED AT	
BELONGING TO : Mr./Ms./Mrs	
REP BY :	MM DESIGNERS
LICENCE NO.: na	APPROVAL NO:
DATE : 09-12-2021	SHEET NO.: 4 / 4
Building Plan Details	INWARD NO.: TS062100/2021

OWNER'S NAME AND SIGNATURE
BUILDER'S NAME AND SIGNATURE
ARCHITECTS NAME AND SIGNATURE
STRUCTURAL ENGINEERS NAME AND SIGNATURE