


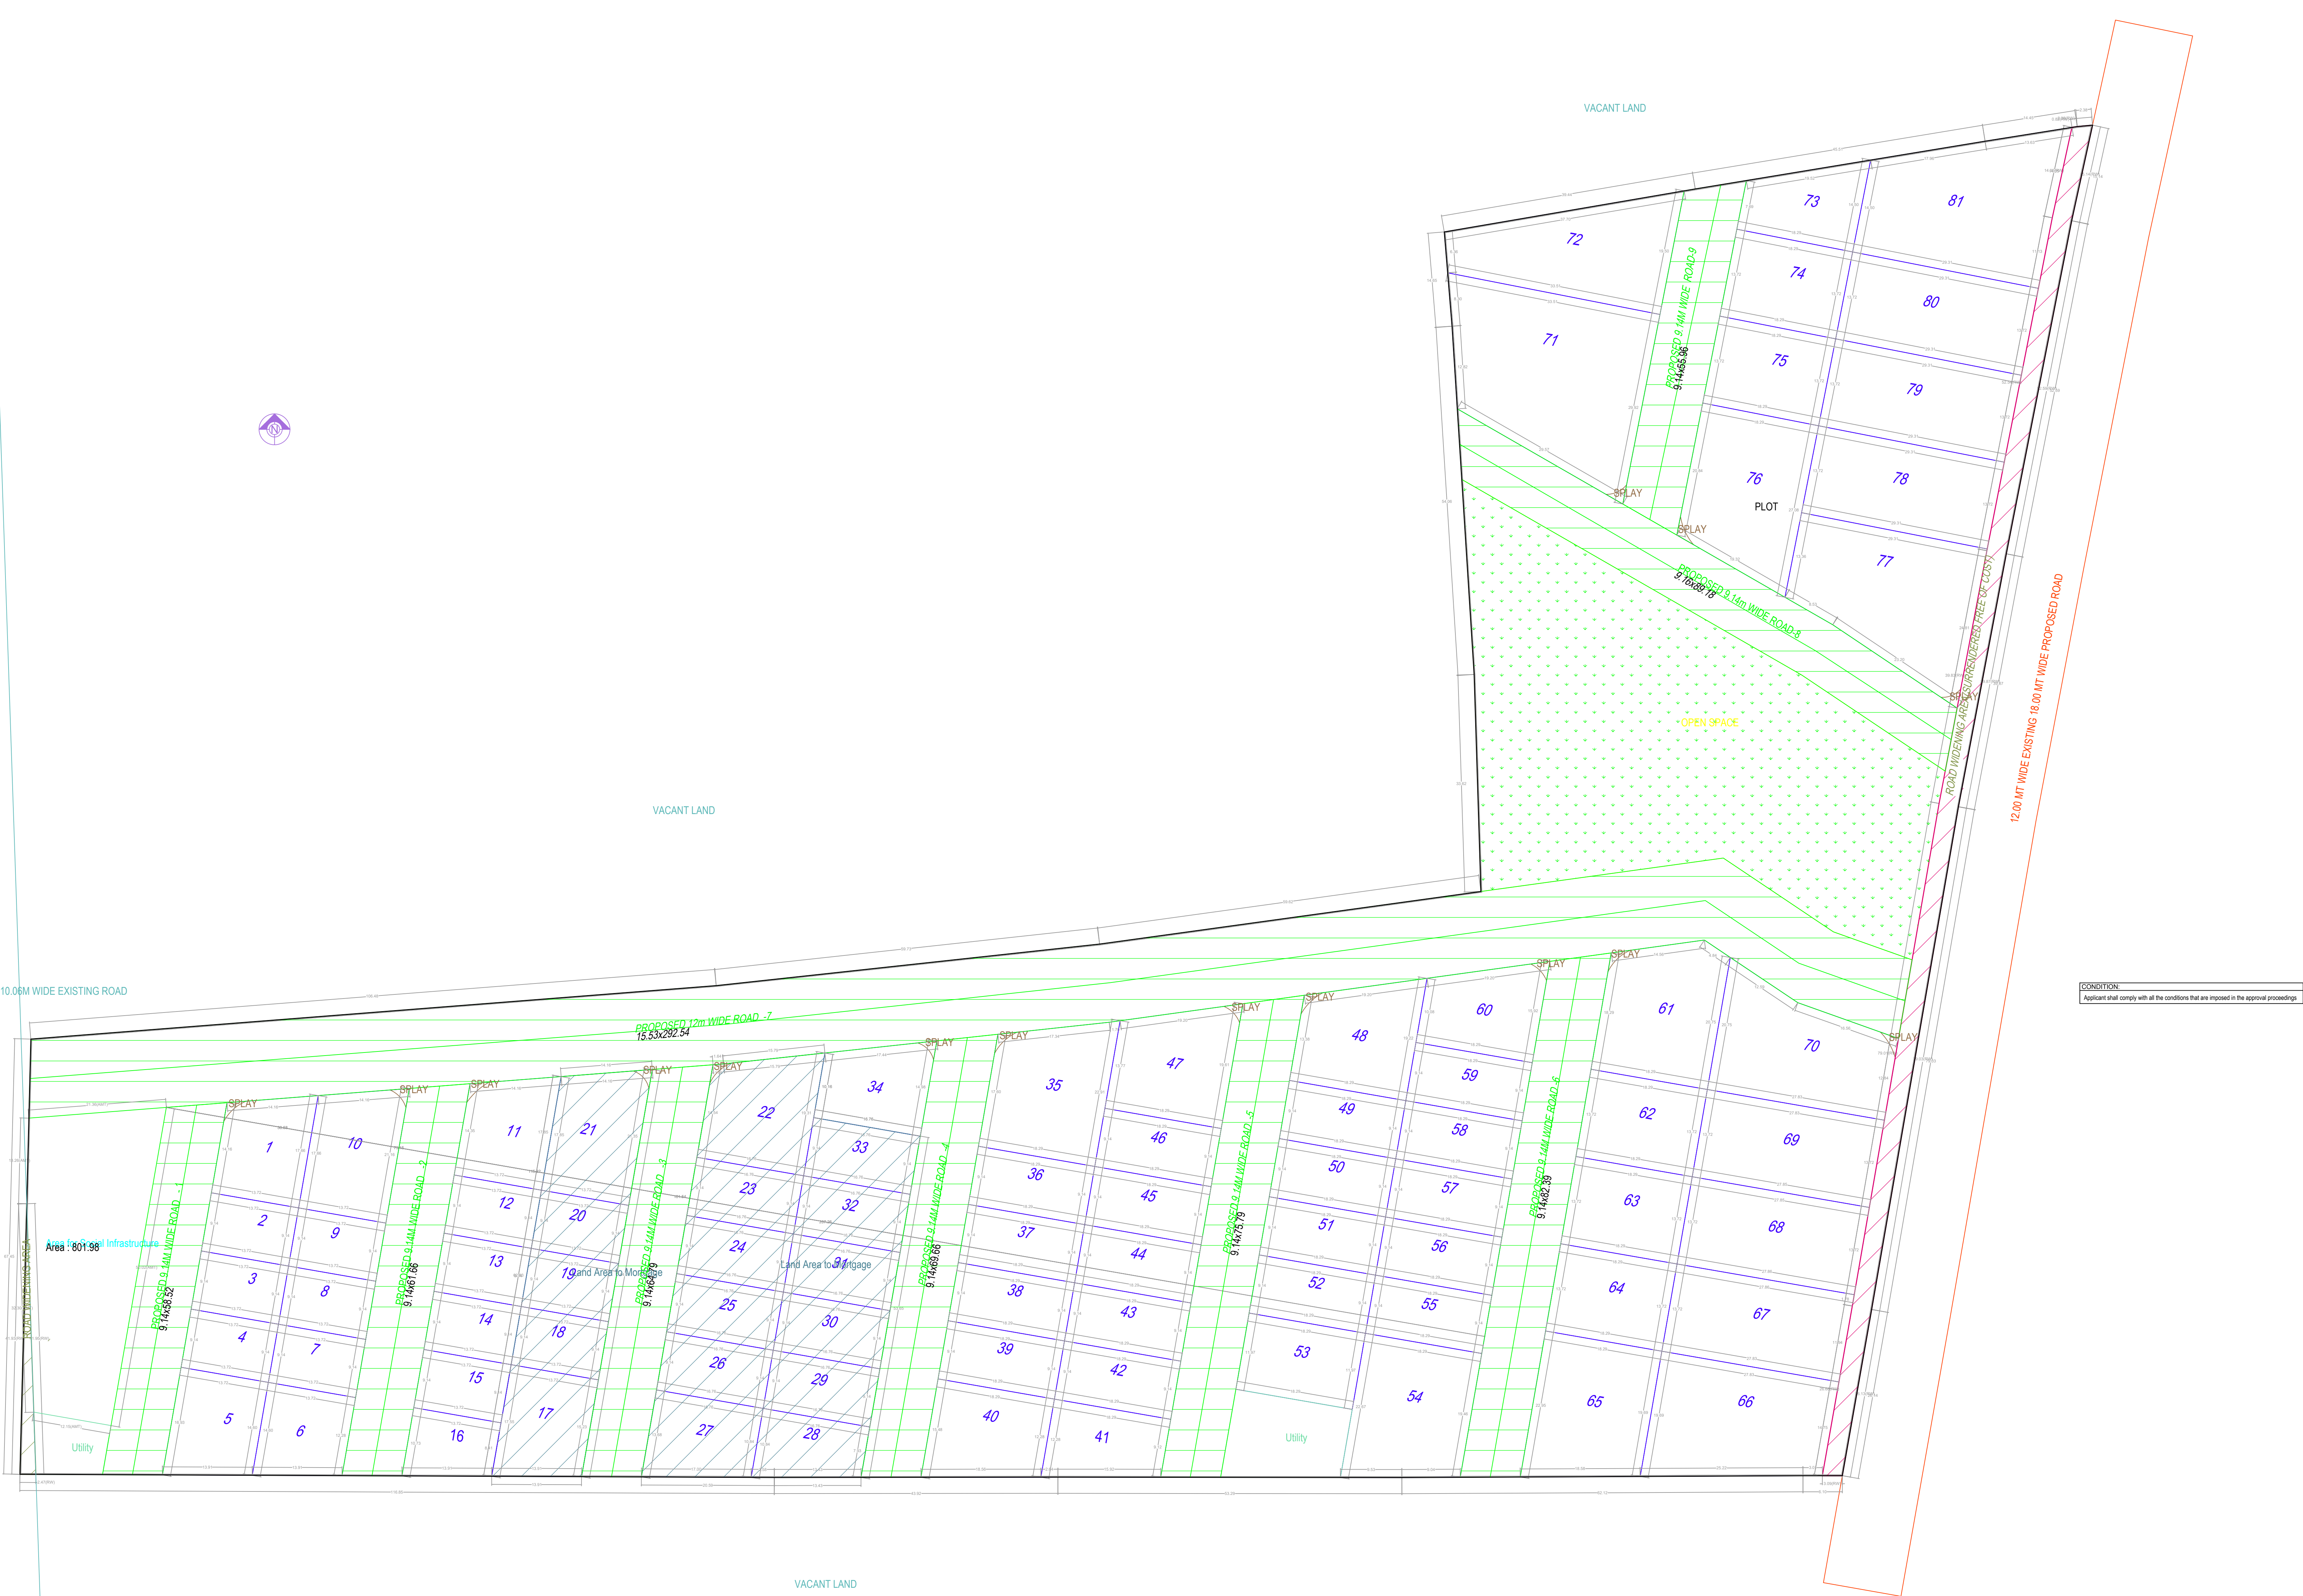


Project Title	
PLAN SHOWING THE PROPOSED	Residential
PLOT NO.	
SURVEY NO.	
SITUATED AT	
BELONGING TO : Mr.Ms.Mrs	
REP BY : UV CONSTRUCTIONS	
LICENCE NO.	APPROVAL NO.
DATE : 06-10-2021	SHEET NO. : 2 / 2
Layout Plan Details	
INWARD NO. : TS048614/2021	
PROJECT DETAIL :	
PROJECT TYPE :	Layouts with Open Plots
NATURE OF DEVELOPMENT :	New
SUB LOCATION :	New Areas / Approved Layout Areas
STREET NAME :	
DISTRICT NAME :	
STATE NAME :	TELANGANA
PINCODE :	
MADA :	
PLOT NEAR BY NOTIFIED RELEGIOUS STRUCTURE :	NA
LAND USE ZONE :	NA
LAND SUBUSE ZONE :	NA
ABUTTING ROAD WIDTH :	0
PLOT NO. :	
SURVEY NO. :	
NORTH SIDE DETAIL :	-
SOUTH SIDE DETAIL :	-
EAST SIDE DETAIL :	-
WEST SIDE DETAIL :	-
AREA DETAILS :	
AREA OF PLOT (Minimum)	SQ.MT. 32659.63
DEDUCTION FOR NET PLOT AREA	
ROAD AFFECTED AREA ROAD WIDENING AREA	51.78
SURRENDER FREE OF COST	647.10
Total	698.88
NET AREA OF PLOT	31960.75
ROAD AFFECTED AREA	51.78
SURRENDER FREE OF COST	647.10
TOTAL	698.88
BALANCE AREA OF PLOT	31158.77
VACANT PLOT AREA	31960.75
COVERAGE	
PROPOSED COVERAGE AREA (- %)	0.00
NET BUA	
BUILT UP AREA	
	0.00
	0.00
MORTGAGE AREA	2895.68
EXTRA INSTALLMENT MORTGAGE AREA	0.00
PROPOSED NUMBER OF PARKINGS	0

Area Summary	Area Covered
Total Layout Area	32659.63
Nala Area	0.00
Reserve Road Area	698.88
Leftover Owners Land Area	0.00
Surrendered to Authority Area	0.00
Net Layout Area	31960.75

Area covered under	Prop. Area in sq.mt	Percentage
Plotted Area	19113.10	59.80
LIG Plotted Area	0.00	0.00
EWIS Plotted Area	0.00	0.00
Road Area	8699.78	27.22
Amenity Area	0.00	0.00
Organized open space/park Area	3024.63	9.46
Social Infrastructure Area	801.98	2.51
Utility Area	321.26	1.01
Buffer Zone Area	0.00	0.00
Green Belt Area	0.00	0.00
Common Parking Area	0.00	0.00
Total net layout	31960.75	100.00


COLOR INDEX	
PLOT BOUNDARY	
ABUTTING ROAD	
PROPOSED CONSTRUCTION	
COMMON PLOT	
ROAD WIDENING AREA	
EXISTING (To be retained)	
EXISTING (To be demolished)	
OWNER'S NAME AND SIGNATURE	
BUILDERS NAME AND SIGNATURE	
ARCHITECTS NAME AND SIGNATURE	
STRUCTURAL ENGINEER'S NAME AND SIGNATURE	

Project Title :PLAN SHOWING THE PROPOSED LAYOUT OF SY.NO'S : 257/P & 260/P
SITUATED AT SIDHAPUR VILLAGE , SADHASIVAPET MANDAL , SANGAREDDY DISTRICT


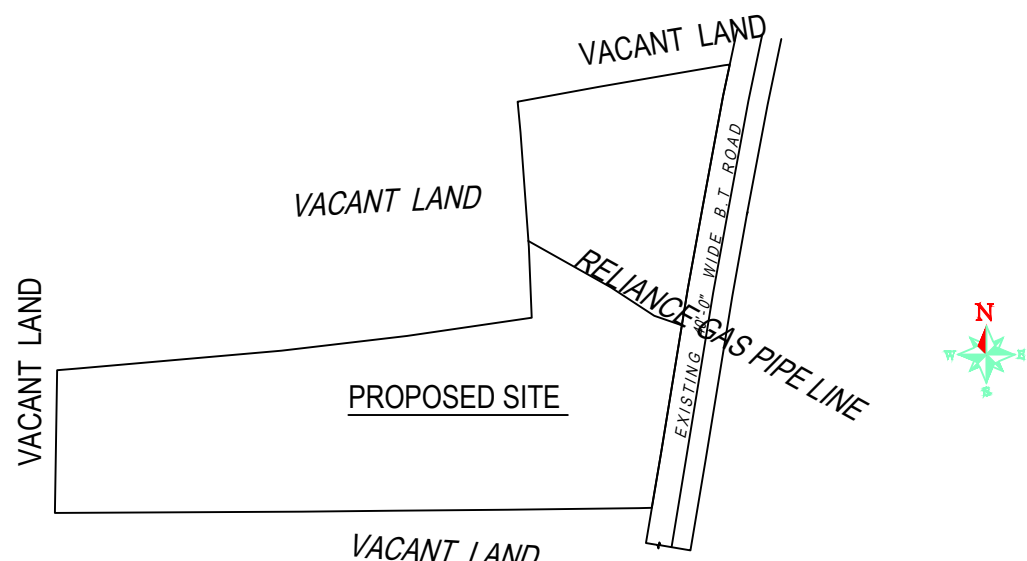


CONTOUR PLAN (N.T.S.)
PROP. SITE

Contours

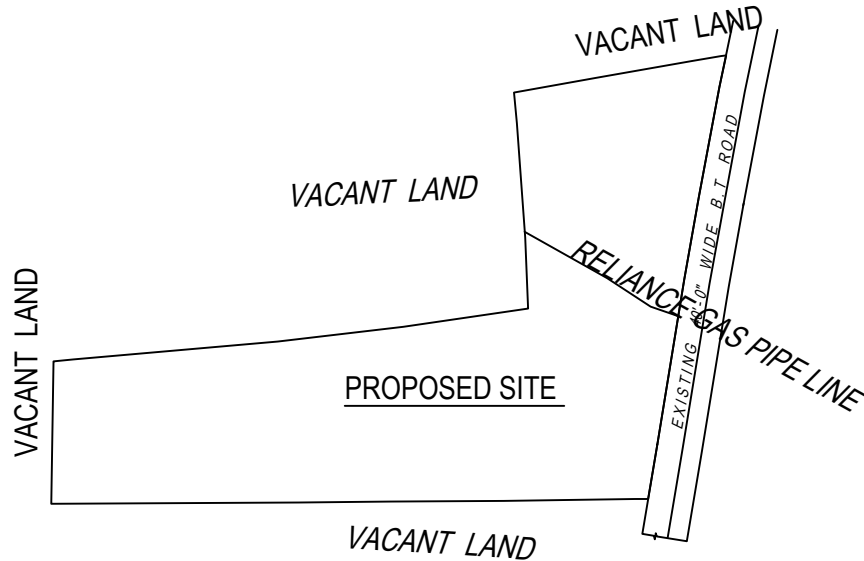

(Scale - 1:500)

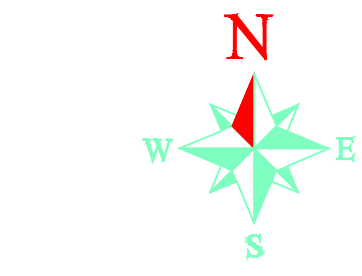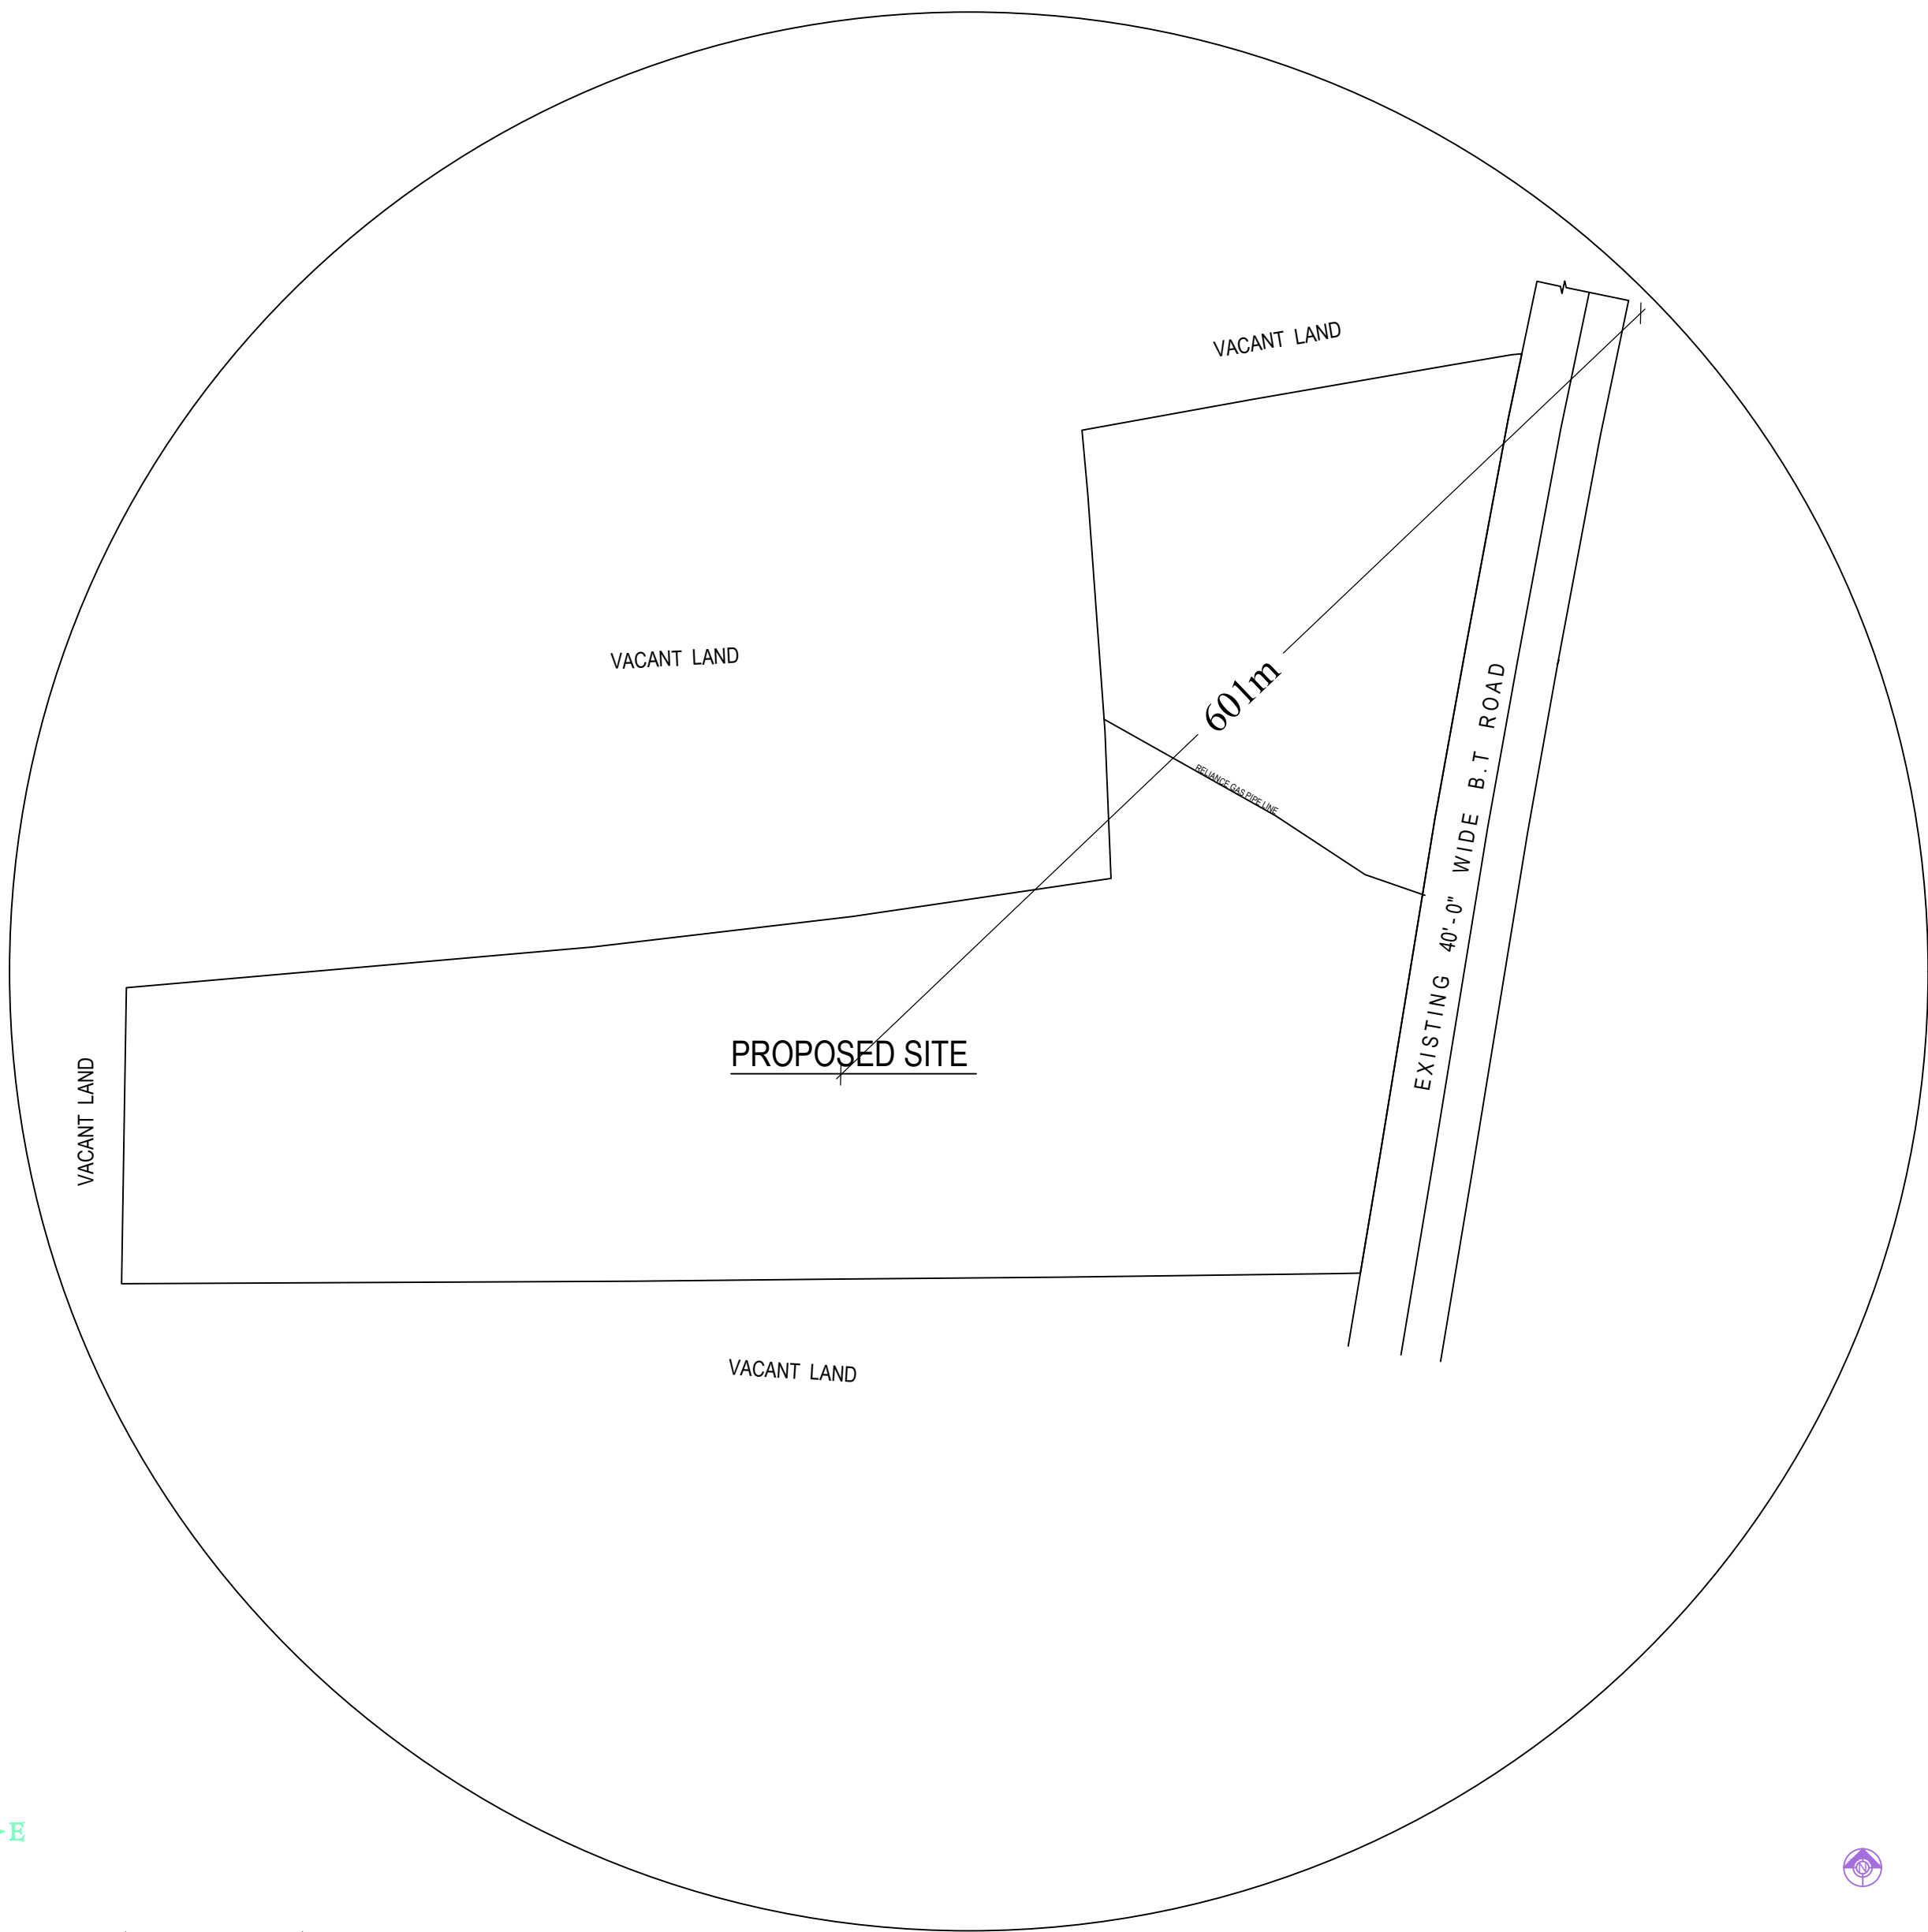

LOCATION (N.T.S.)
PROP. SITE



Location Plan

Project Title	
PLAN SHOWING THE PROPOSED	Residential
PLOT NO.	
SURVEY NO.	
SITUATED AT	
BELONGING TO : Mr./Ms./Mrs	
REP BY :	UV CONSTRUCTIONS
LICENCE NO.	APPROVAL NO.
DATE : 06-10-2021	SHEET NO. : 1 / 2
Service Plan Details	INWARD NO: TS040614/2021

Individual Subplot Details

Plot No.	Plot Area		Frontage		Dimension	
	Proposed	Proposed	Length	Width		
1	215.26	14.16	17.66	13.72		
2	125.42	9.14	13.72	9.14		
3	125.42	9.14	13.72	9.14		
4	125.42	9.14	13.72	9.14		
5	216.24	16.93	16.93	13.72		
6	184.36	12.28	14.60	13.72		
7	125.42	9.14	13.72	9.14		
8	125.42	9.14	13.72	9.14		
9	125.42	9.14	13.72	9.14		
10	262.93	21.16	21.16	13.72		
11	217.38	14.35	17.85	13.72		
12	125.42	9.14	13.72	9.14		
13	125.42	9.14	13.72	9.14		
14	125.42	9.14	13.72	9.14		
15	125.42	9.14	13.72	9.14		
16	131.24	10.73	13.91	10.58		
17	224.79	15.23	17.55	13.72		
18	125.42	9.14	13.72	9.14		
19	125.42	9.14	13.72	9.14		
20	125.42	9.14	13.72	9.14		
21	265.78	21.35	21.35	13.72		
22	280.63	14.54	19.31	16.76		
23	153.29	9.14	16.76	9.14		
24	153.29	9.14	16.76	9.14		
25	153.29	9.14	16.76	9.14		
26	153.29	9.14	16.76	9.14		
27	206.48	13.68	17.00	13.49		
28	157.41	7.83	16.76	10.84		
29	153.29	9.14	16.76	9.14		
30	153.29	9.14	16.76	9.14		
31	153.29	9.14	16.76	9.14		
32	153.29	9.14	16.76	9.14		
33	153.29	9.14	16.76	9.14		
34	207.60	14.98	17.44	14.40		
35	366.99	17.61	22.91	18.29		
36	167.22	9.14	18.29	9.14		
37	167.22	9.14	18.29	9.14		
38	167.22	9.14	18.29	9.14		
39	167.22	9.14	18.29	9.14		
40	253.80	19.46	16.57	15.25		
41	195.64	9.12	18.29	12.28		
42	167.22	9.14	18.29	9.14		
43	167.22	9.14	18.29	9.14		
44	167.22	9.14	18.29	9.14		
45	167.22	9.14	18.29	9.14		
46	167.22	9.14	18.29	9.14		
47	301.79	19.61	19.61	18.29		
48	295.05	13.38	19.22	18.29		
49	167.22	9.14	18.29	9.14		
50	167.22	9.14	18.29	9.14		
51	167.22	9.14	18.29	9.14		
52	167.22	9.14	18.29	9.14		
53	218.92	11.97	18.29	11.97		
54	365.50	19.46	22.67	18.29		
55	167.22	9.14	18.29	9.14		
56	167.22	9.14	18.29	9.14		
57	167.22	9.14	18.29	9.14		
58	167.22	9.14	18.29	9.14		
59	167.22	9.14	18.29	9.14		
60	234.27	15.92	19.20	15.16		
61	377.54	18.29	22.72	18.29		
62	250.84	13.72	18.29	13.72		
63	250.84	13.72	18.29	13.72		
64	250.84	13.72	18.29	13.72		
65	389.93	22.95	22.95	18.29		
66	478.64	14.75	27.83	19.69		
67	381.96	15.50	27.86	13.72		
68	382.04	13.72	27.86	13.72		
69	381.87	13.72	27.85	13.72		
70	438.17	29.15	27.84	20.75		
71	755.90	29.57	33.51	29.92		
72	446.18	19.51	37.71	18.23		
73	202.90	7.69	19.52	13.59		
74	250.84	13.72	18.29	13.72		
75	250.84	13.72	18.29	13.72		
76	435.07	19.32	27.08	18.29		
77	554.35	31.73	29.39	25.01		
78	402.00	13.72	29.31	13.72		
79	402.03	13.72	29.31	13.72		
80	402.06	13.72	29.32	13.72		
81	587.13	36.60	29.39	25.36		

OWNER'S NAME AND SIGNATURE
BUILDERS NAME AND SIGNATURE
ARCHITECT'S NAME AND SIGNATURE
STRUCTURAL ENGINEER'S NAME AND SIGNATURE