


1825
 1826

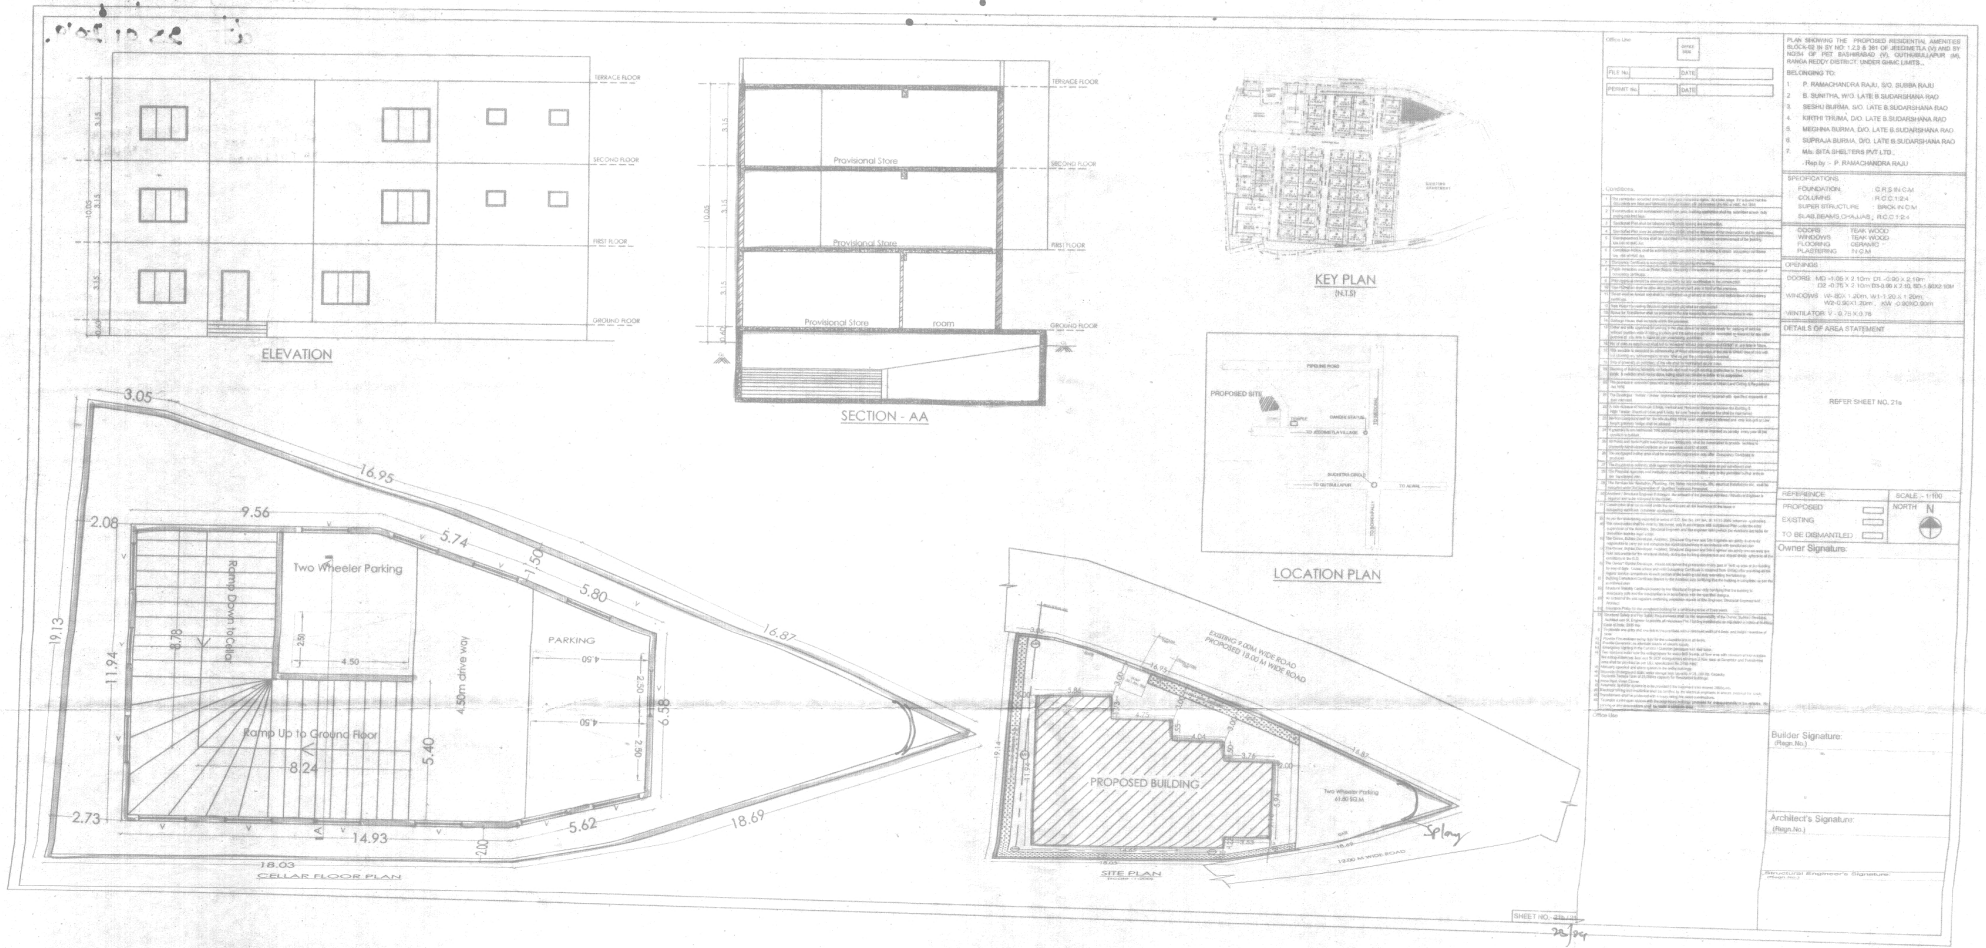



FOR PARTY

FILE No: 132285/15/06/2019/40
PERMIT No: DATED: 53530/40/12/CIV/15/2016
dt 25/01/2019.

Subject to conditions inscribed on sheet no () should be followed

Sheet No
23/94

16/5/19
for COMMISSIONER
Greater Hyderabad Municipal Corporation
Hyderabad

21B