


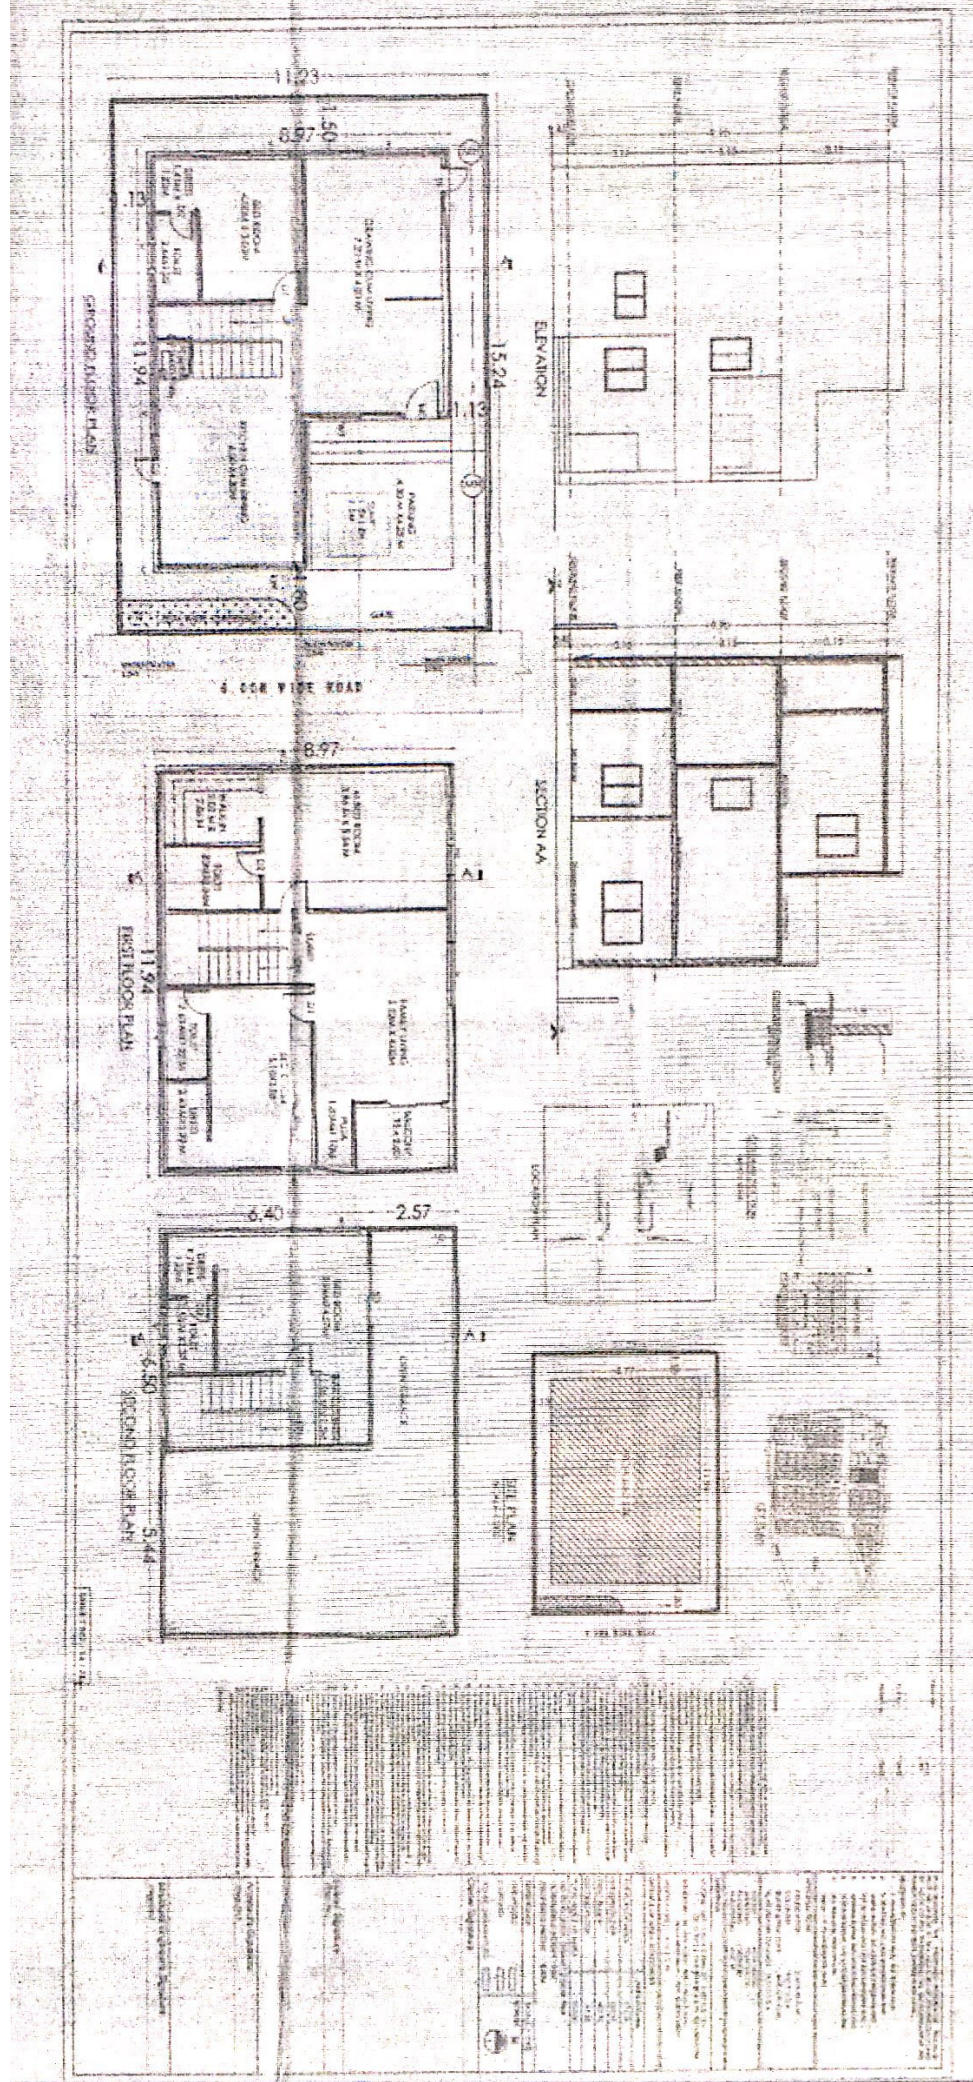



FOR PARTY

FILE No. 132285/1506/2013/40
PERMIT No. DATED
53530/HO/NZ/14/15/2016 dt 25/11/2016

subject to conditions imple-
mented on sheet no (1) should
be followed

Q.330
19/12

For COMMISSIONER
Greater Hyderabad Municipal Corporation
Hyderabad