


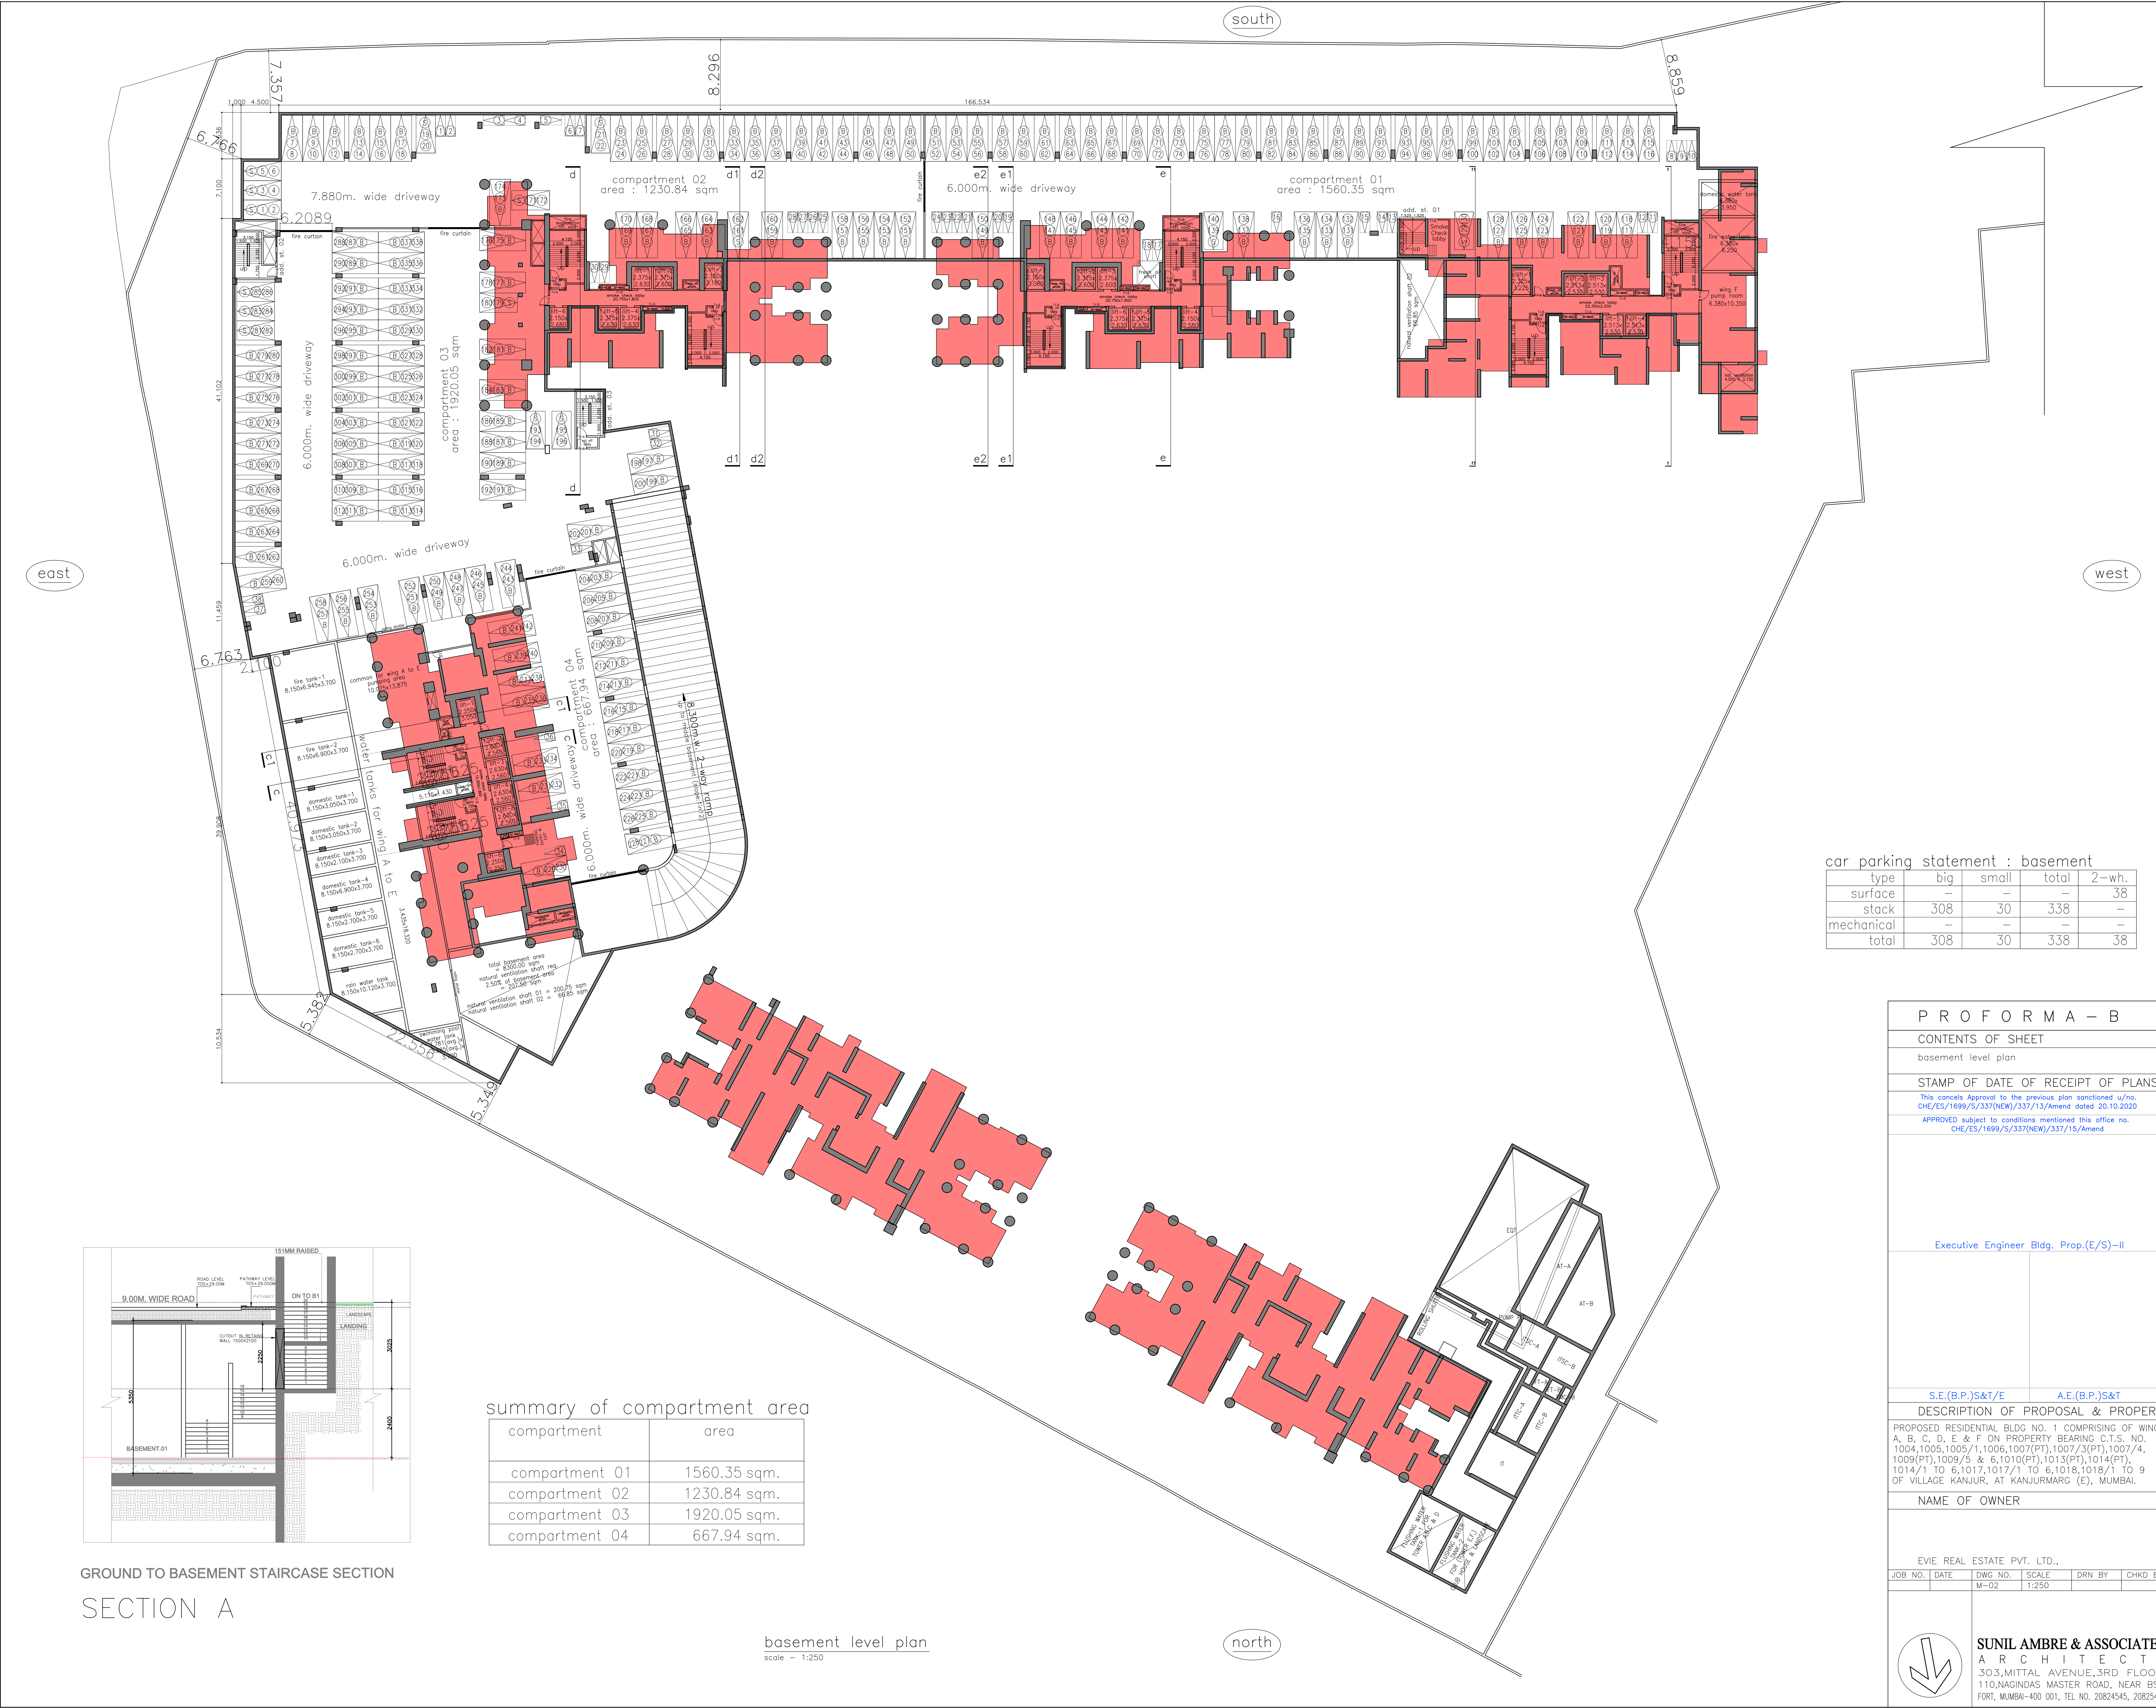

car parking statement : basement

type	big	small	total	2-wh.
surface	—	—	—	38
stack	308	30	338	—
mechanical	—	—	—	—
total	308	30	338	38

P R O F O R M A – B

CONTENTS OF SHEET

basement level plan

STAMP OF DATE OF RECEIPT OF PLANS

This cancels Approval to the previous plan sanctioned u/no. CHE/ES/1699/S/337(NEW)/337/13/Amend dated 20.10.2020

APPROVED subject to conditions mentioned this office no. CHE/ES/1699/S/337(NEW)/337/15/Amend

Executive Engineer Bldg. Prop.(E/S)—II

S.E.(B.P.)S&T/E

A.E.(B.P.)S&T

DESCRIPTION OF PROPOSAL & PROPERTY

PROPOSED RESIDENTIAL BLDG NO. 1, COMPRISING OF WINGS A, B, C, D, E & F ON PROPERTY BEARING C.T.S. NO. 1004,1005,1005/1,1006,1007(P.T),1007/3(P.T),1007/4, 1009(P.T),1009/5 & 6,1010(P.T),1013(P.T),1014(P.T), 1014/1 TO 6,1017,1017/1 TO 6,1018,1018/1 TO 9 OF VILLAGE KANJUR, AT KANJURMARG (E), MUMBAI.

NAME OF OWNER


EVEE REAL ESTATE PVT. LTD.,

JOB NO.	DATE	DWG NO.	SCALE	DRN BY	CHKD BY
		M-02	1:250		

SUNIL AMBRE & ASSOCIATES
ARCHITECTS
303, MITTAL AVENUE, 3RD FLOOR,
110, NAGINDAS MASTER ROAD, NEAR BSE,
FORT, MUMBAI-400 001, TEL NO. 20824545, 20825454

summary of compartment area

compartment	area
compartment 01	1560.35 sqm.
compartment 02	1230.84 sqm.
compartment 03	1920.05 sqm.
compartment 04	667.94 sqm.

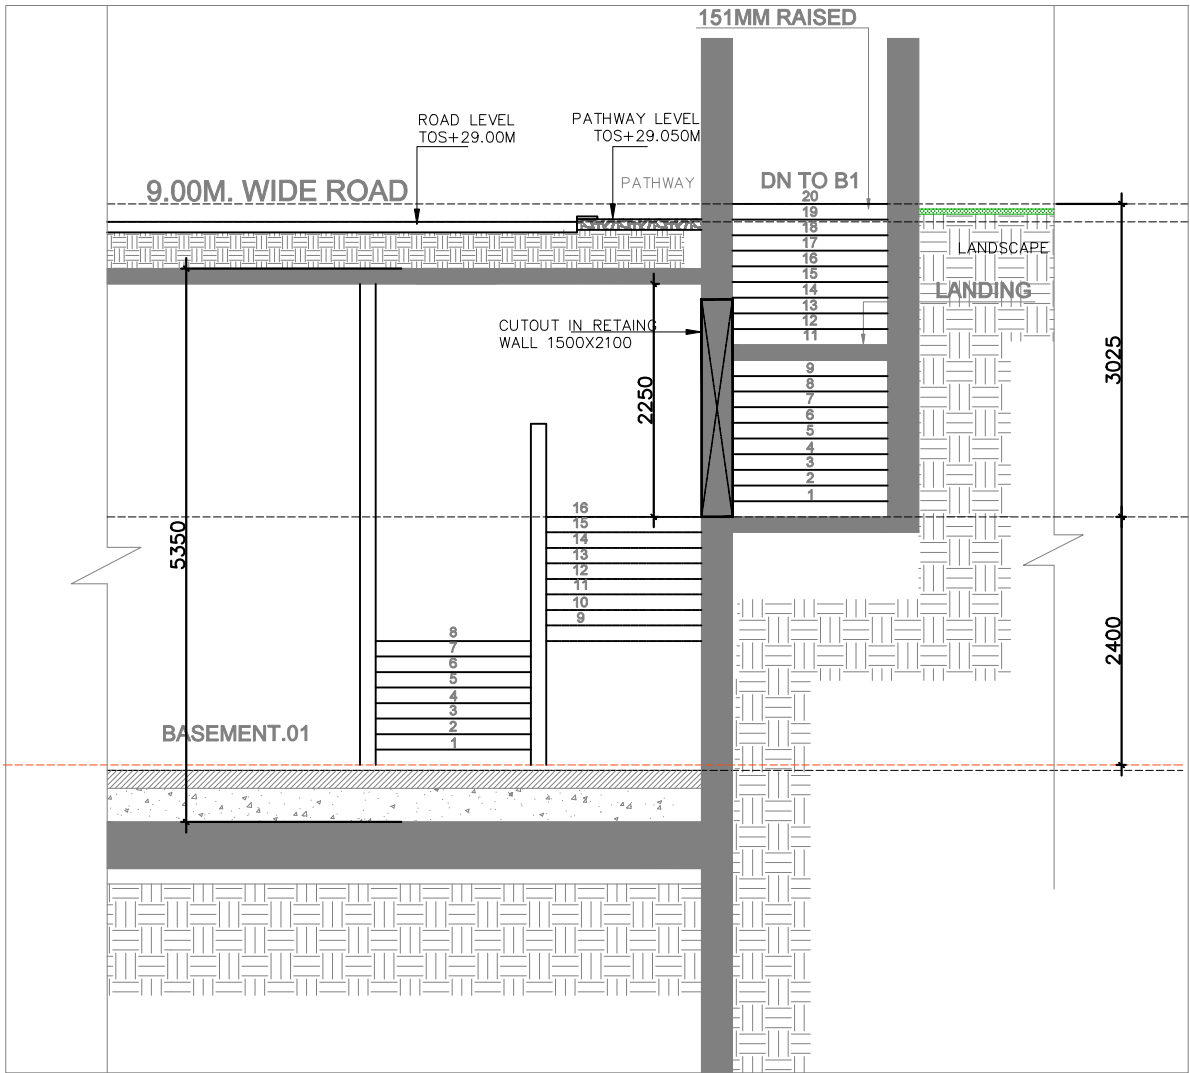

GROUND TO BASEMENT STAIRCASE SECTION
SECTION A

basement level plan
scale - 1:250

north