


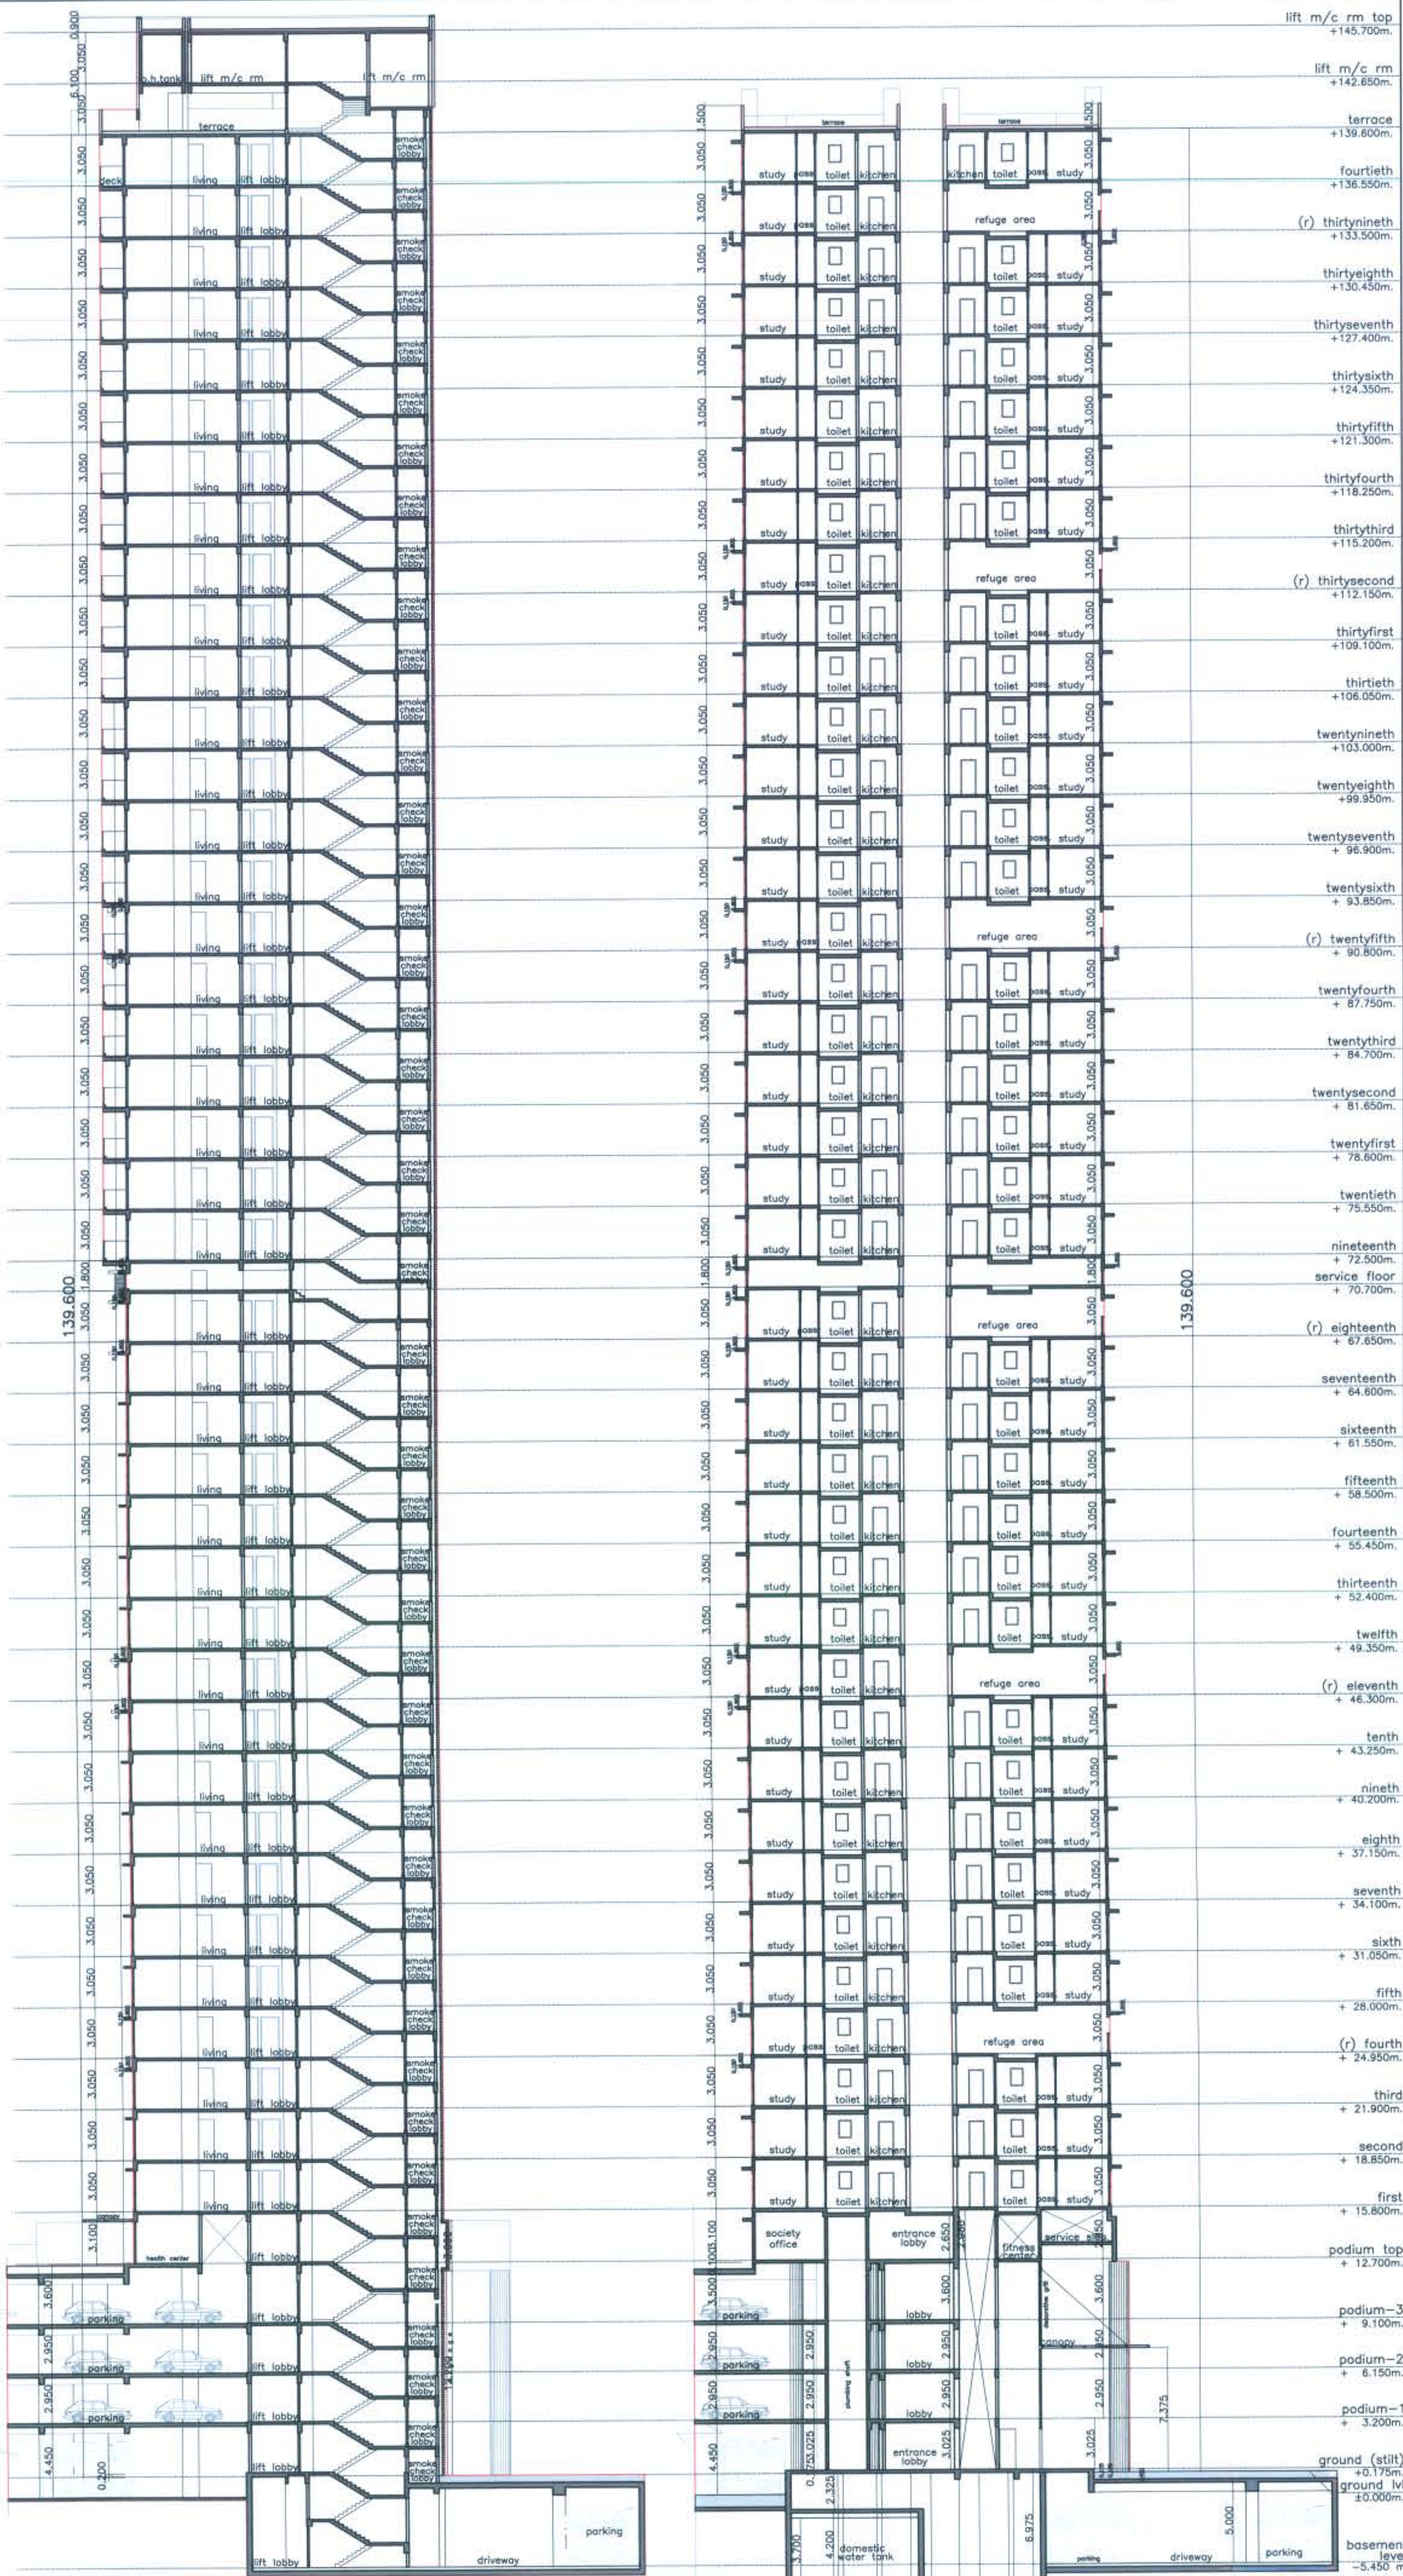

section f-f
scale - 1:100

section f1-f1
scale - 1:100

wing - F		DESCRIPTION OF PROPOSAL & PROPERTY	
P R O F O R M A - B		PART DEVELOPMENT WORK OF RESIDENTIAL BUILDING COMPRISING OF I.A. FULL (S) FOR WING A, B & C IN BUILDING NO. 01 CONSISTING OF COMMON ONE LEVEL BASEMENT (PT)+STILT FLOOR (PT)+3 LEVEL PODIUMS (PT)+PODIUM TOP (WITHIN THE BUILDING LINE ONLY) FLOORS FOR WING A +4RD TO 50TH UPPER RESIDENTIAL FLOORS FOR WING 'B' AND 46TH TO 50TH UPPER RESIDENTIAL FLOORS FOR WING 'C' INCLUDING GRT & LMR ON PROPERTY BEARING C.T.S. NO. 876/1004,1005(PT),1006/1,1006,1007(PT),1007/2(PT),1007/4,1008(PT),1009/5,1009/6,1010(PT),1013(PT),1014(PT),1014/1 TO 1014/4,1017,1017/1 TO 1017/6,1018 & 1018/1 TO 1018/9 OF VILLAGE, KANURU, AT KANAKURWAR (E), MUMBAI.	
CONTENTS OF SHEET		NAME OF OWNER	
SECTIONS		SUNIL AMBRE & ASSOCIATES	
STAMP OF DATE OF RECEIPT OF PLANS		ARCHITECTS	
Part Occupation Certificate of residential building comprising of I.A. for 0C for wing A, B & C in Building no. 01 consisting of common one level basement (PT)+STILT FLOOR (PT)+3 level podiums (PT)+PODIUM TOP (WITHIN THE BUILDING LINE ONLY) FLOORS FOR WING A +4RD TO 50TH UPPER RESIDENTIAL FLOORS FOR WING 'B' AND 46TH TO 50TH UPPER RESIDENTIAL FLOORS FOR WING 'C' INCLUDING GRT & LMR ON PROPERTY BEARING C.T.S. NO. 876/1004,1005(PT),1006/1,1006,1007(PT),1007/2(PT),1007/4,1008(PT),1009/5,1009/6,1010(PT),1013(PT),1014(PT),1014/1 TO 1014/4,1017,1017/1 TO 1017/6,1018 & 1018/1 TO 1018/9 OF VILLAGE, KANURU, AT KANAKURWAR (E), MUMBAI.		303,MITTAL AVENUE,3RD FLOOR, 110,NAGINDAS MASTER ROAD, NEAR BSE, FORT, MUMBAI-400 001, TEL. NO. 20824545, 20825454	
SUHAS VASANT NEMANE Executive Engineer Bldg. Prop.(E/S)-II		SUNIL AMBRE & ASSOCIATES	
Hemant Shrivastava Madhavi		ARCHITECTS	
S.E.(B.P.)S&T/E		303,MITTAL AVENUE,3RD FLOOR, 110,NAGINDAS MASTER ROAD, NEAR BSE, FORT, MUMBAI-400 001, TEL. NO. 20824545, 20825454	
A.E.(B.P.)S&T			