
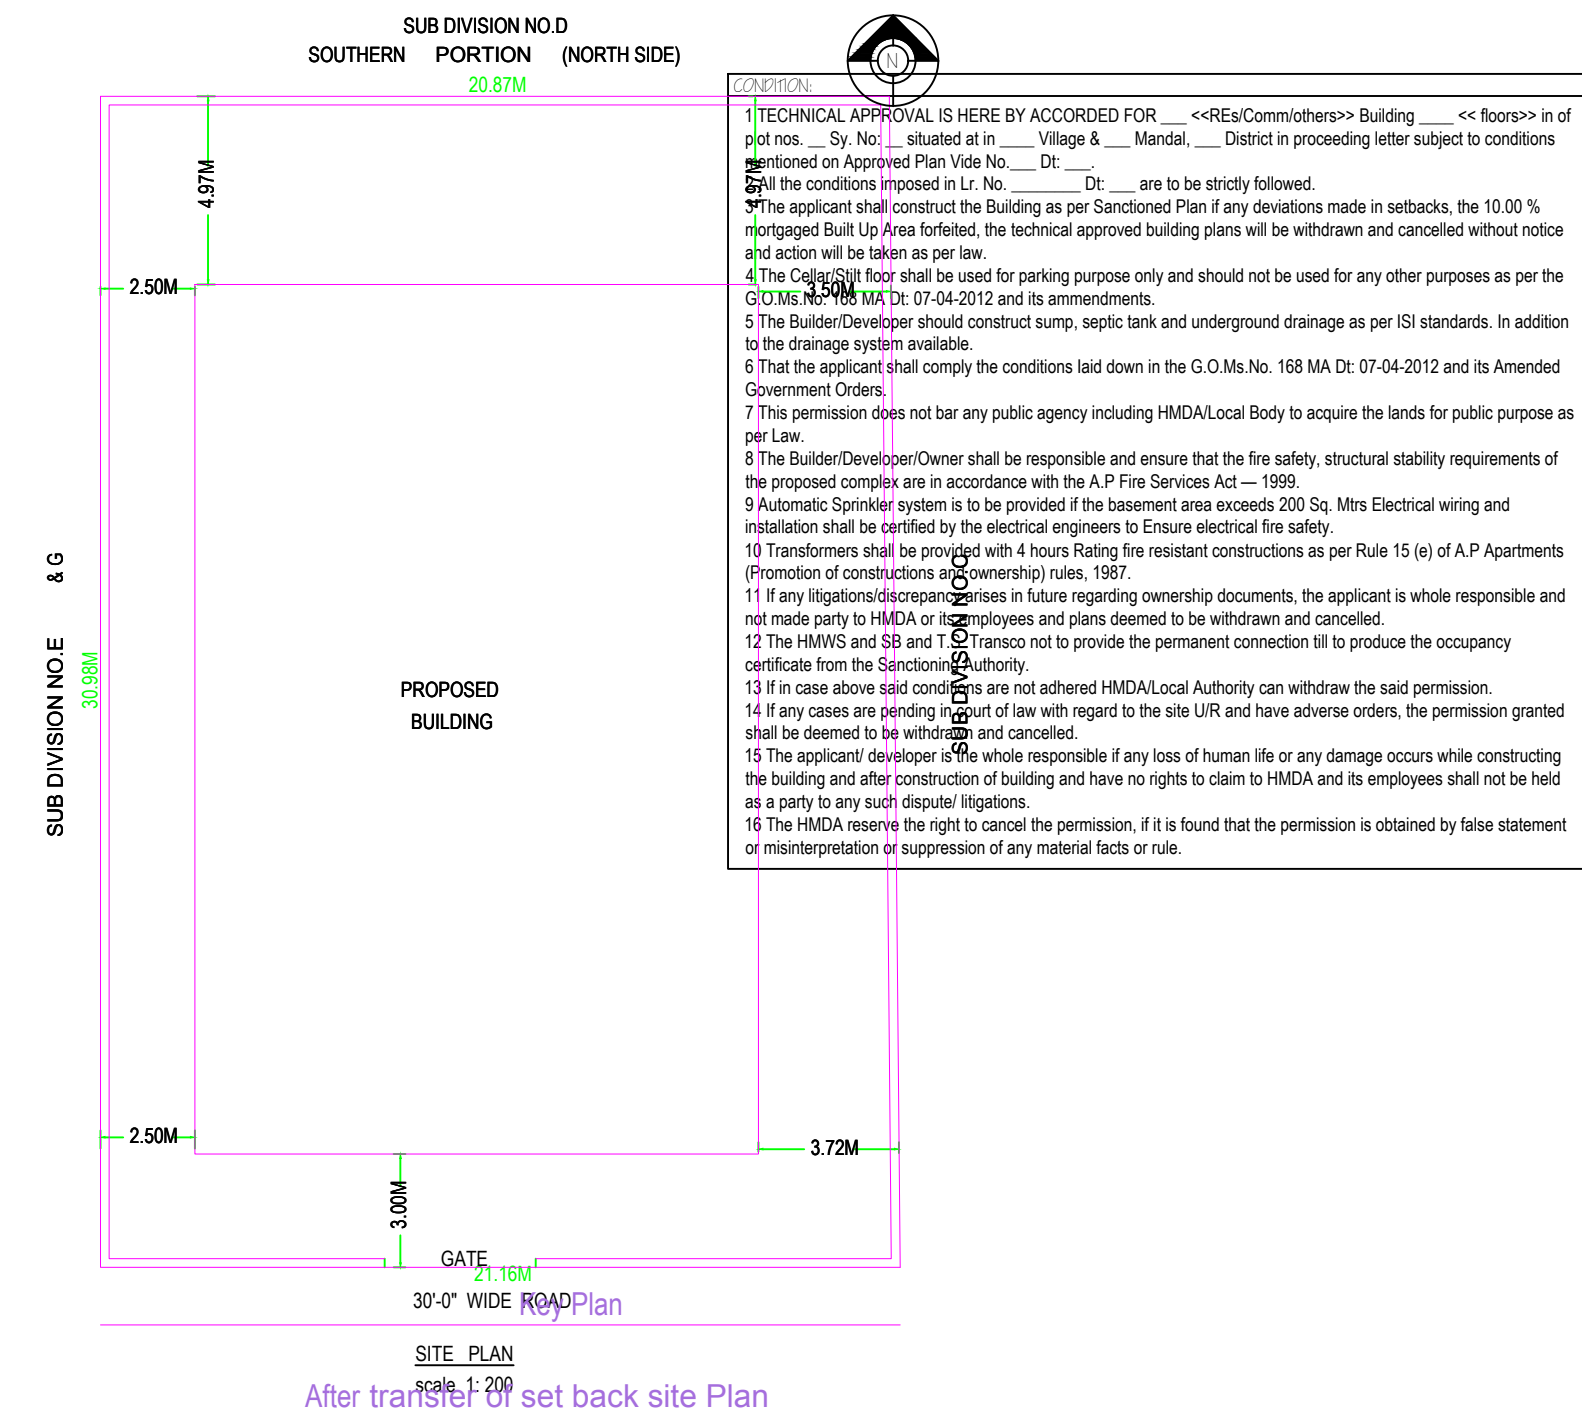
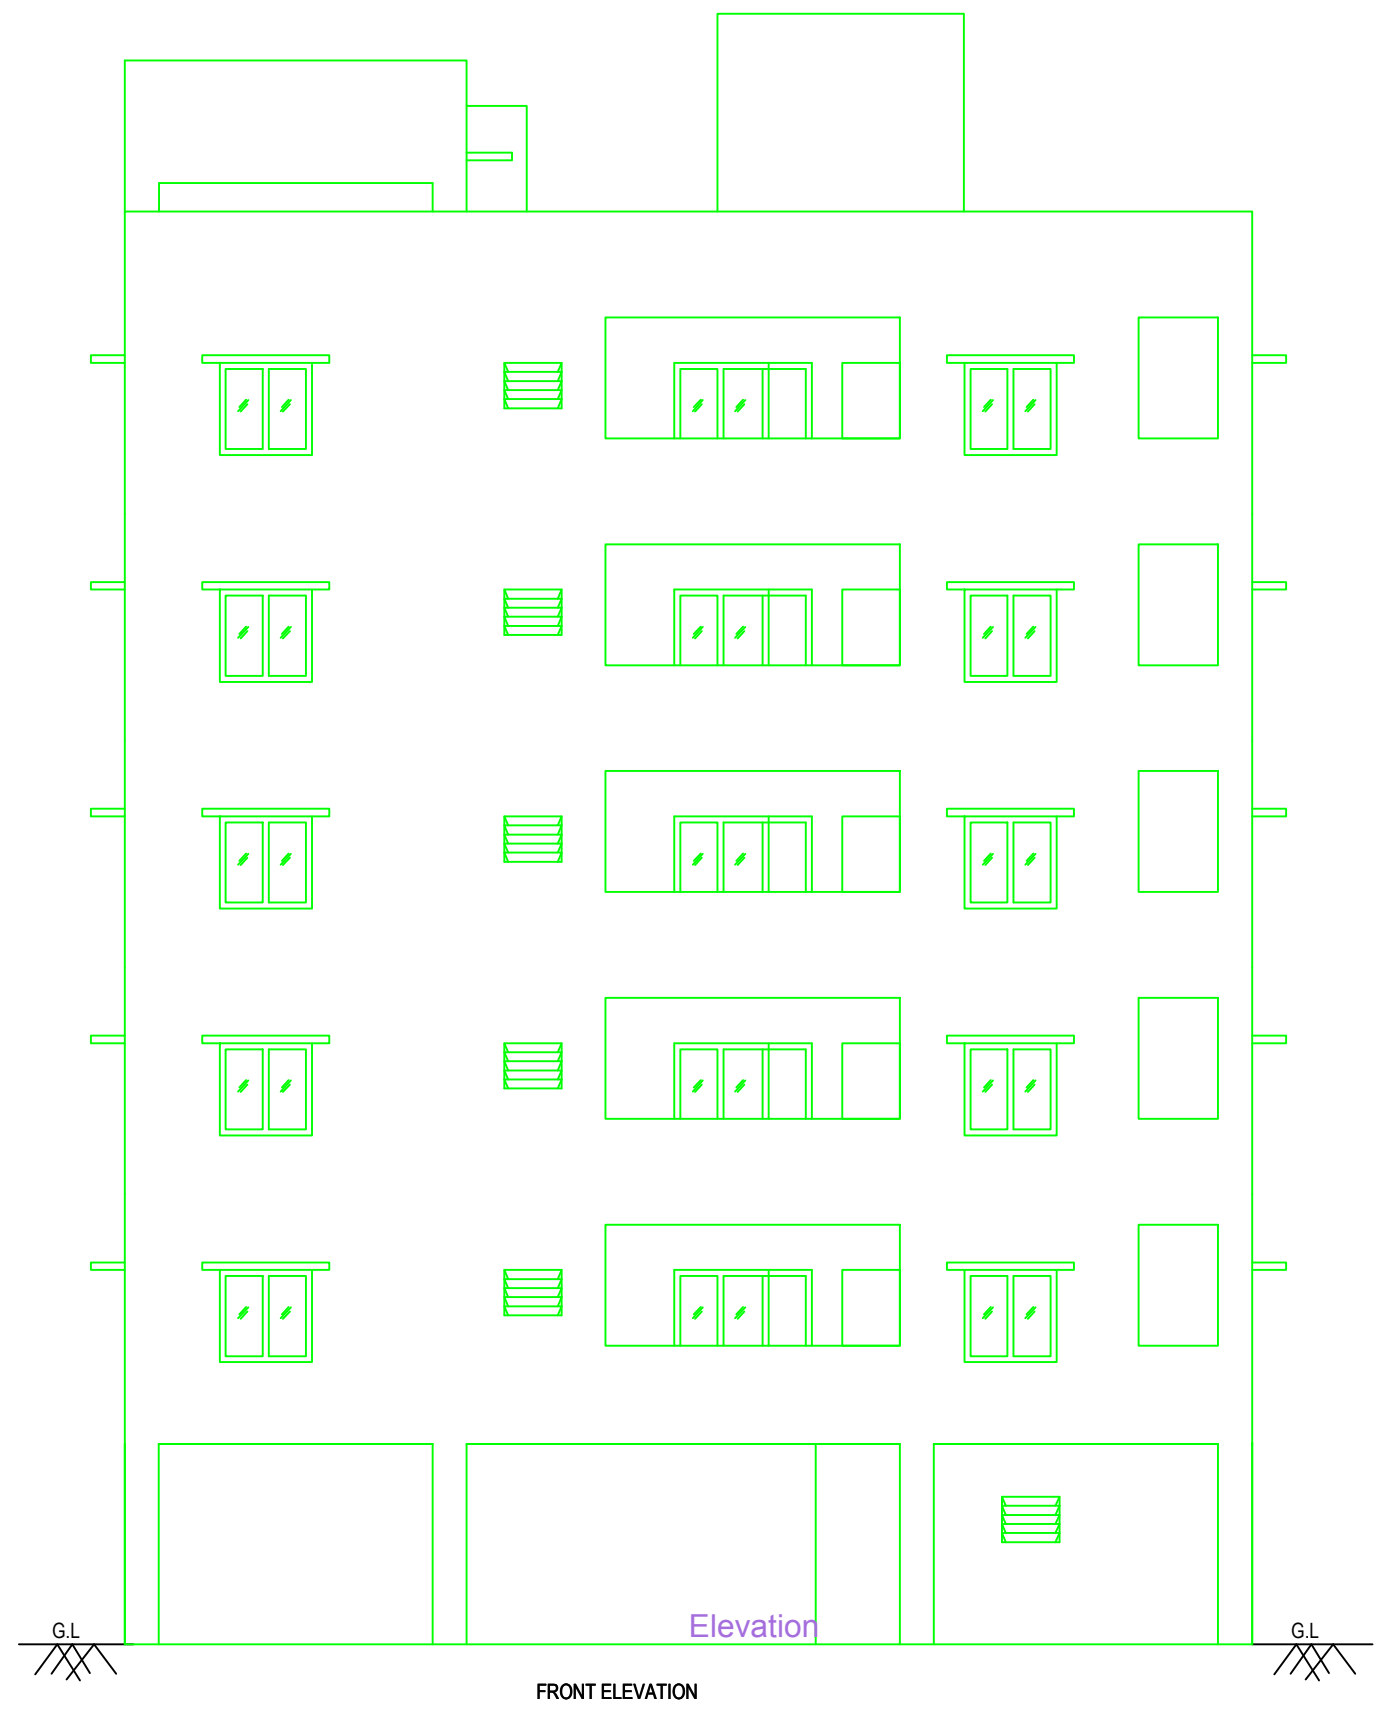
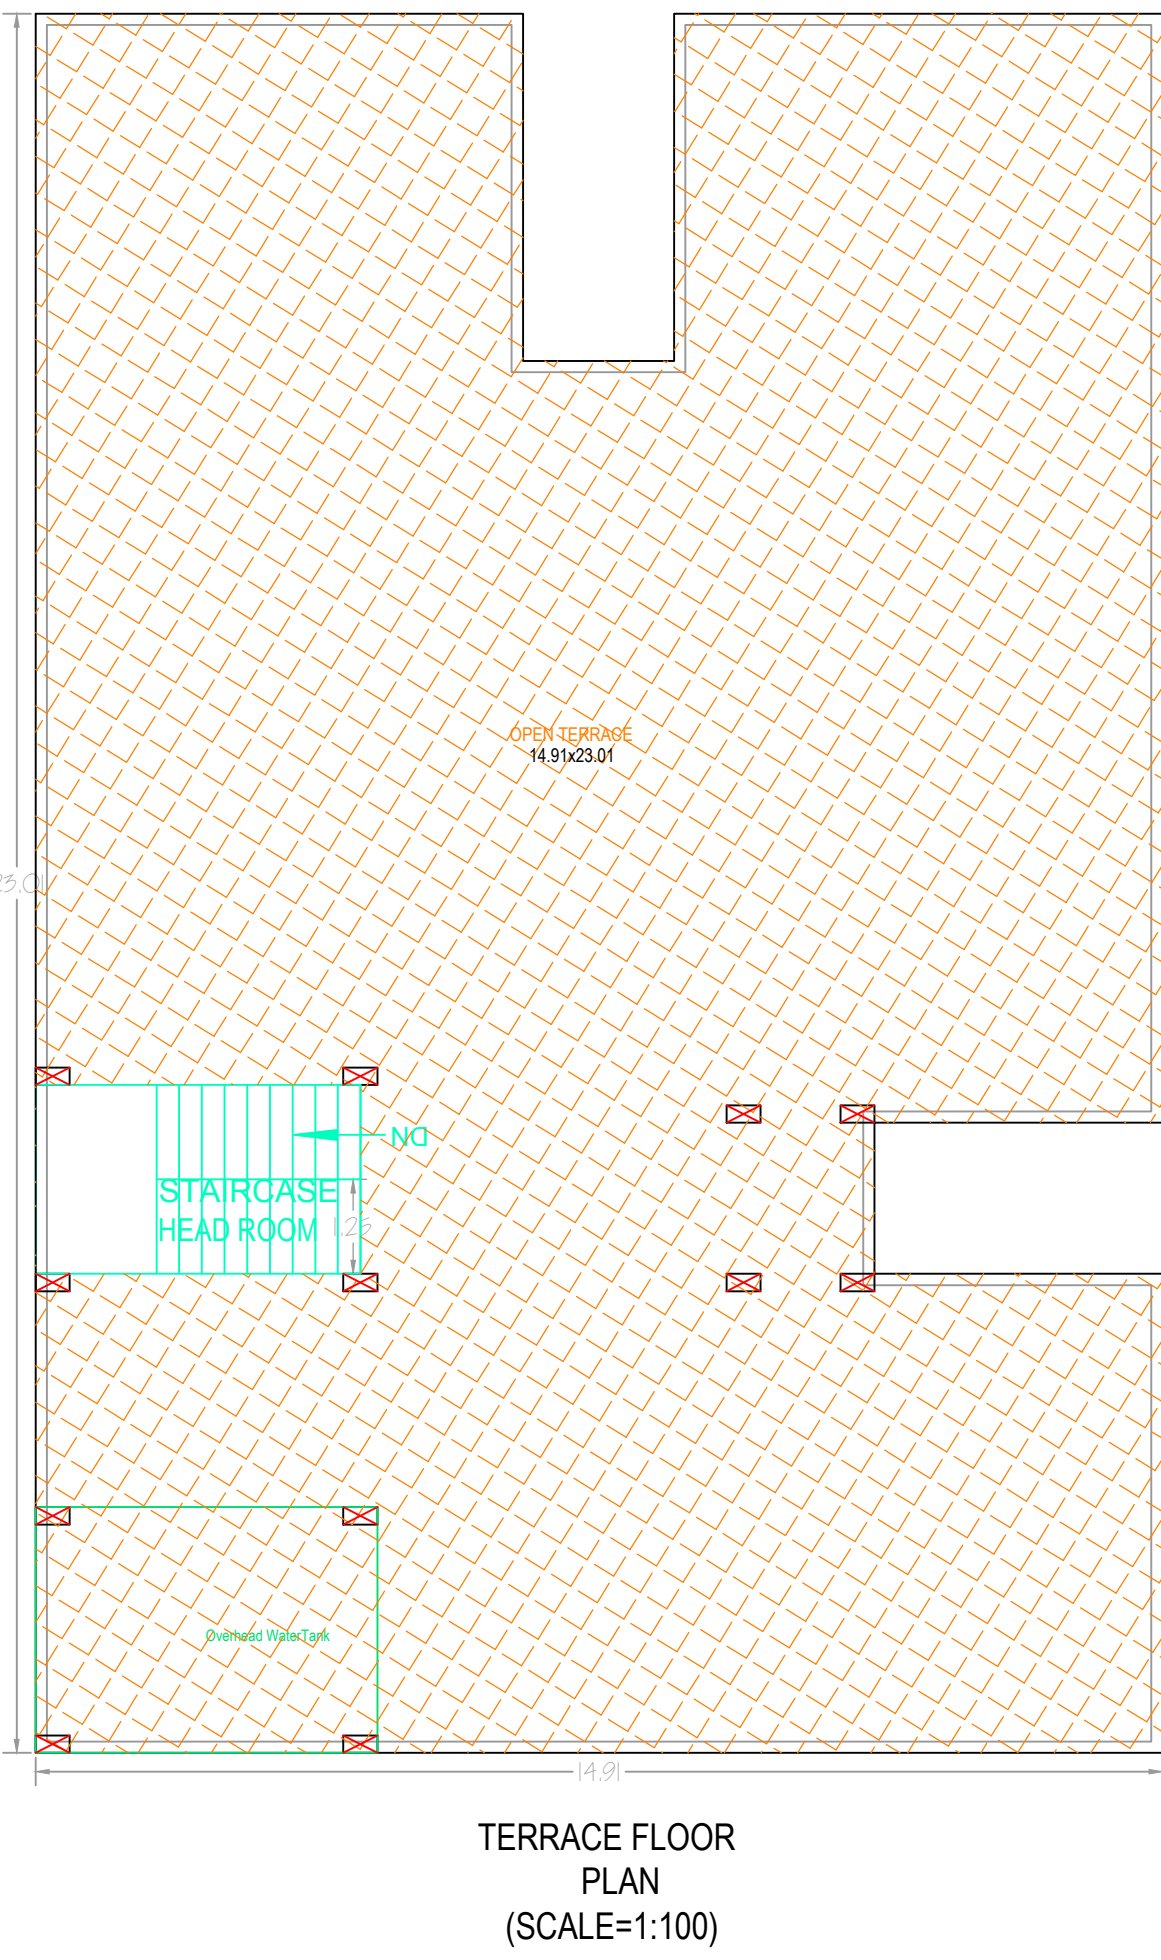
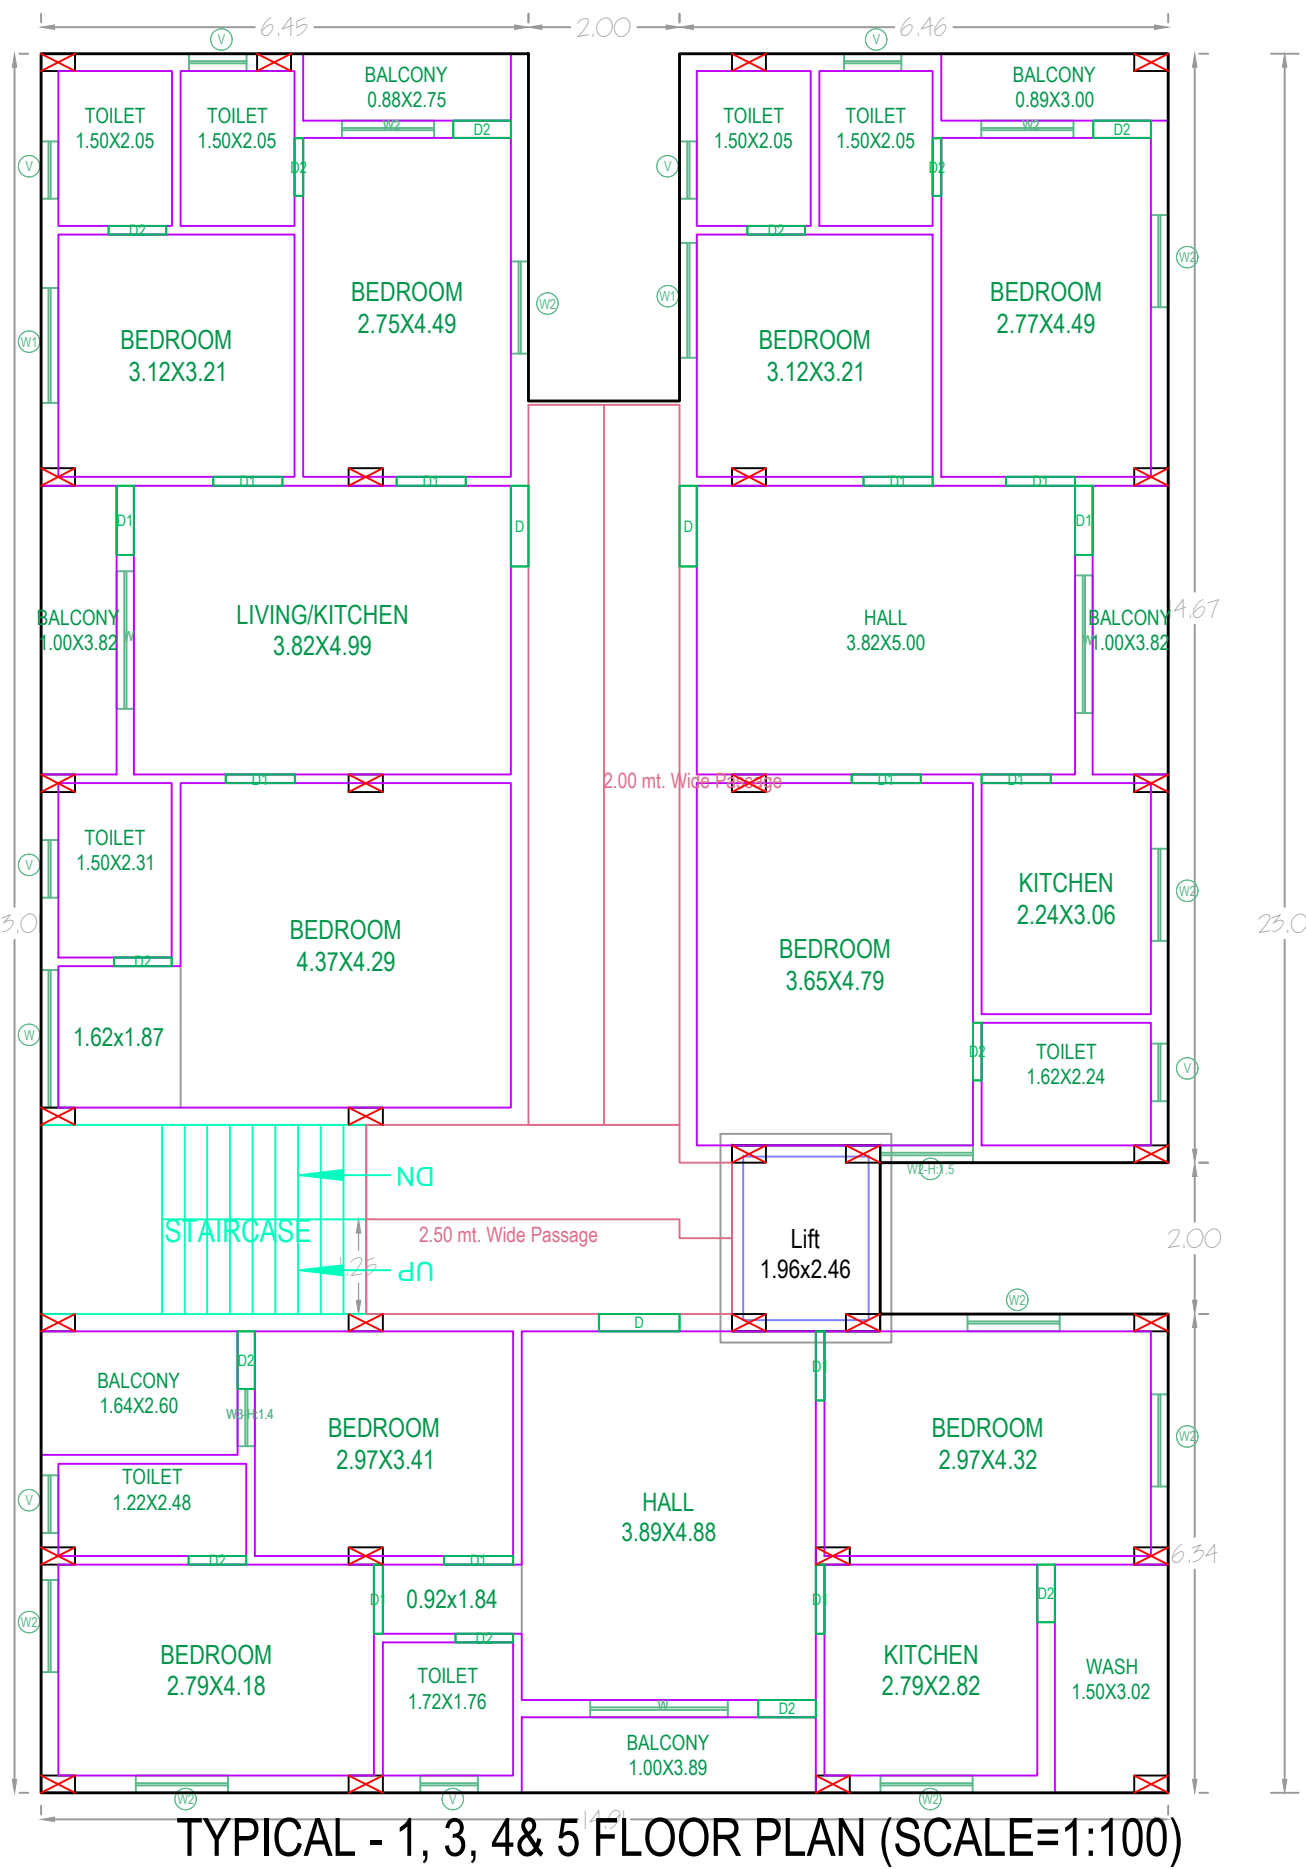
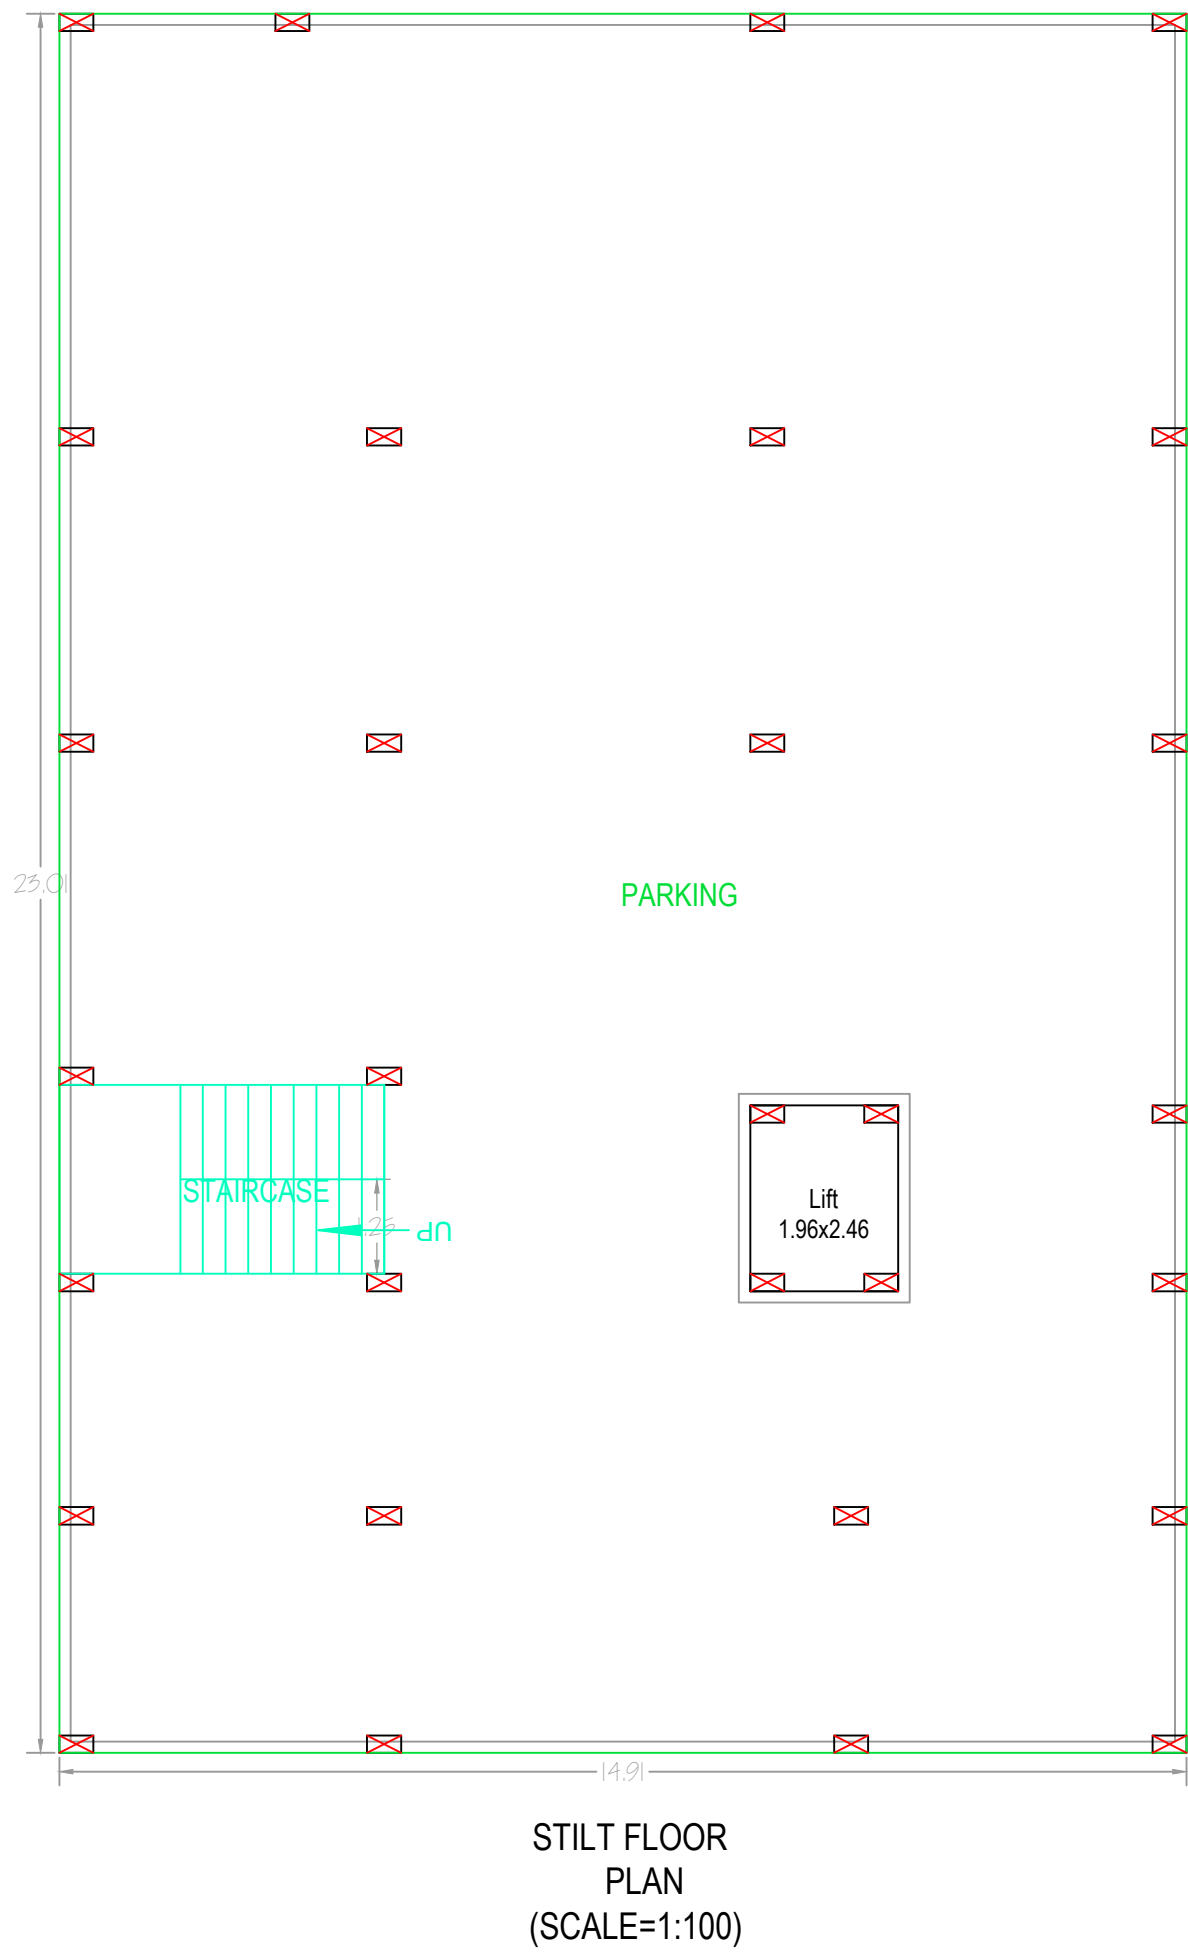
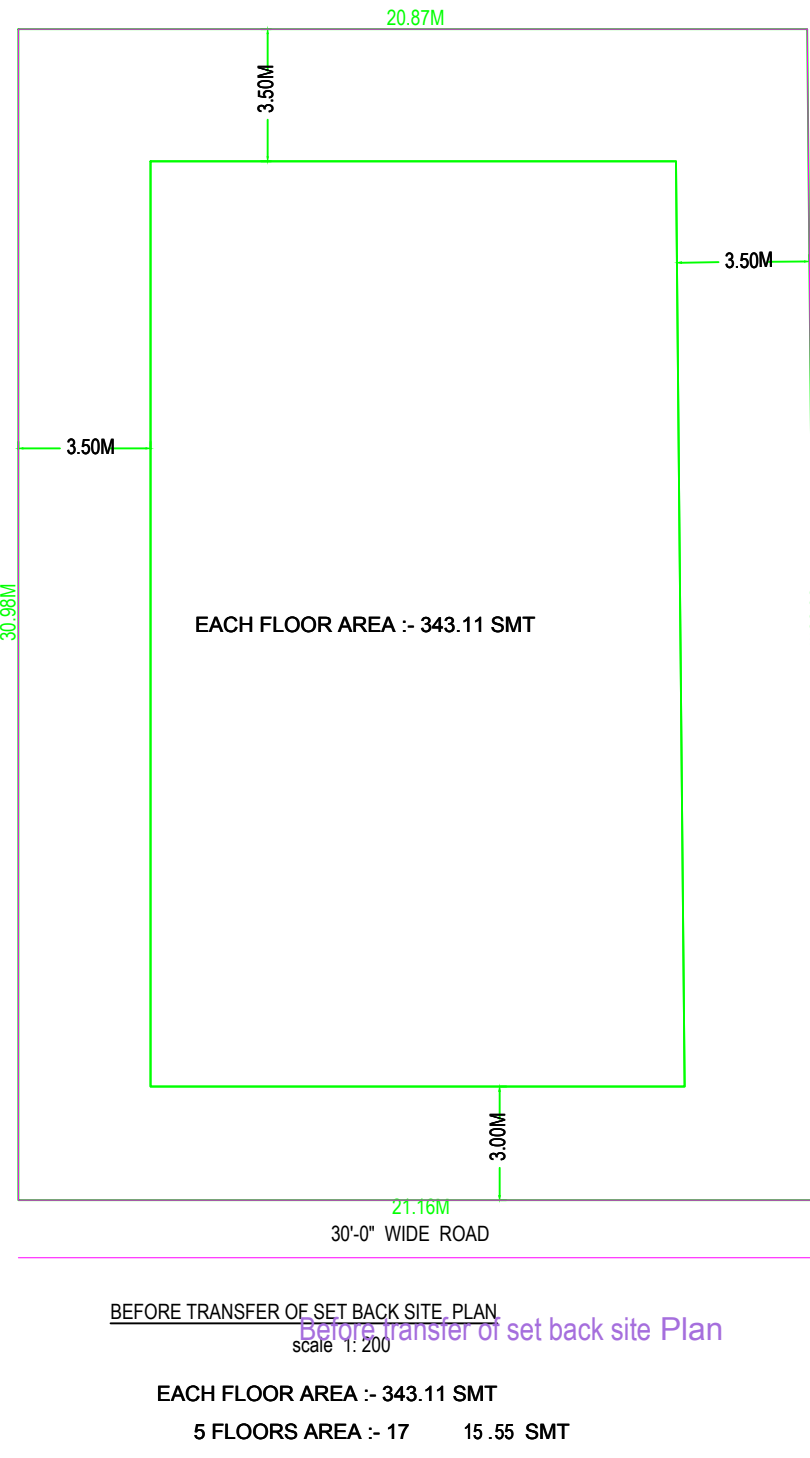
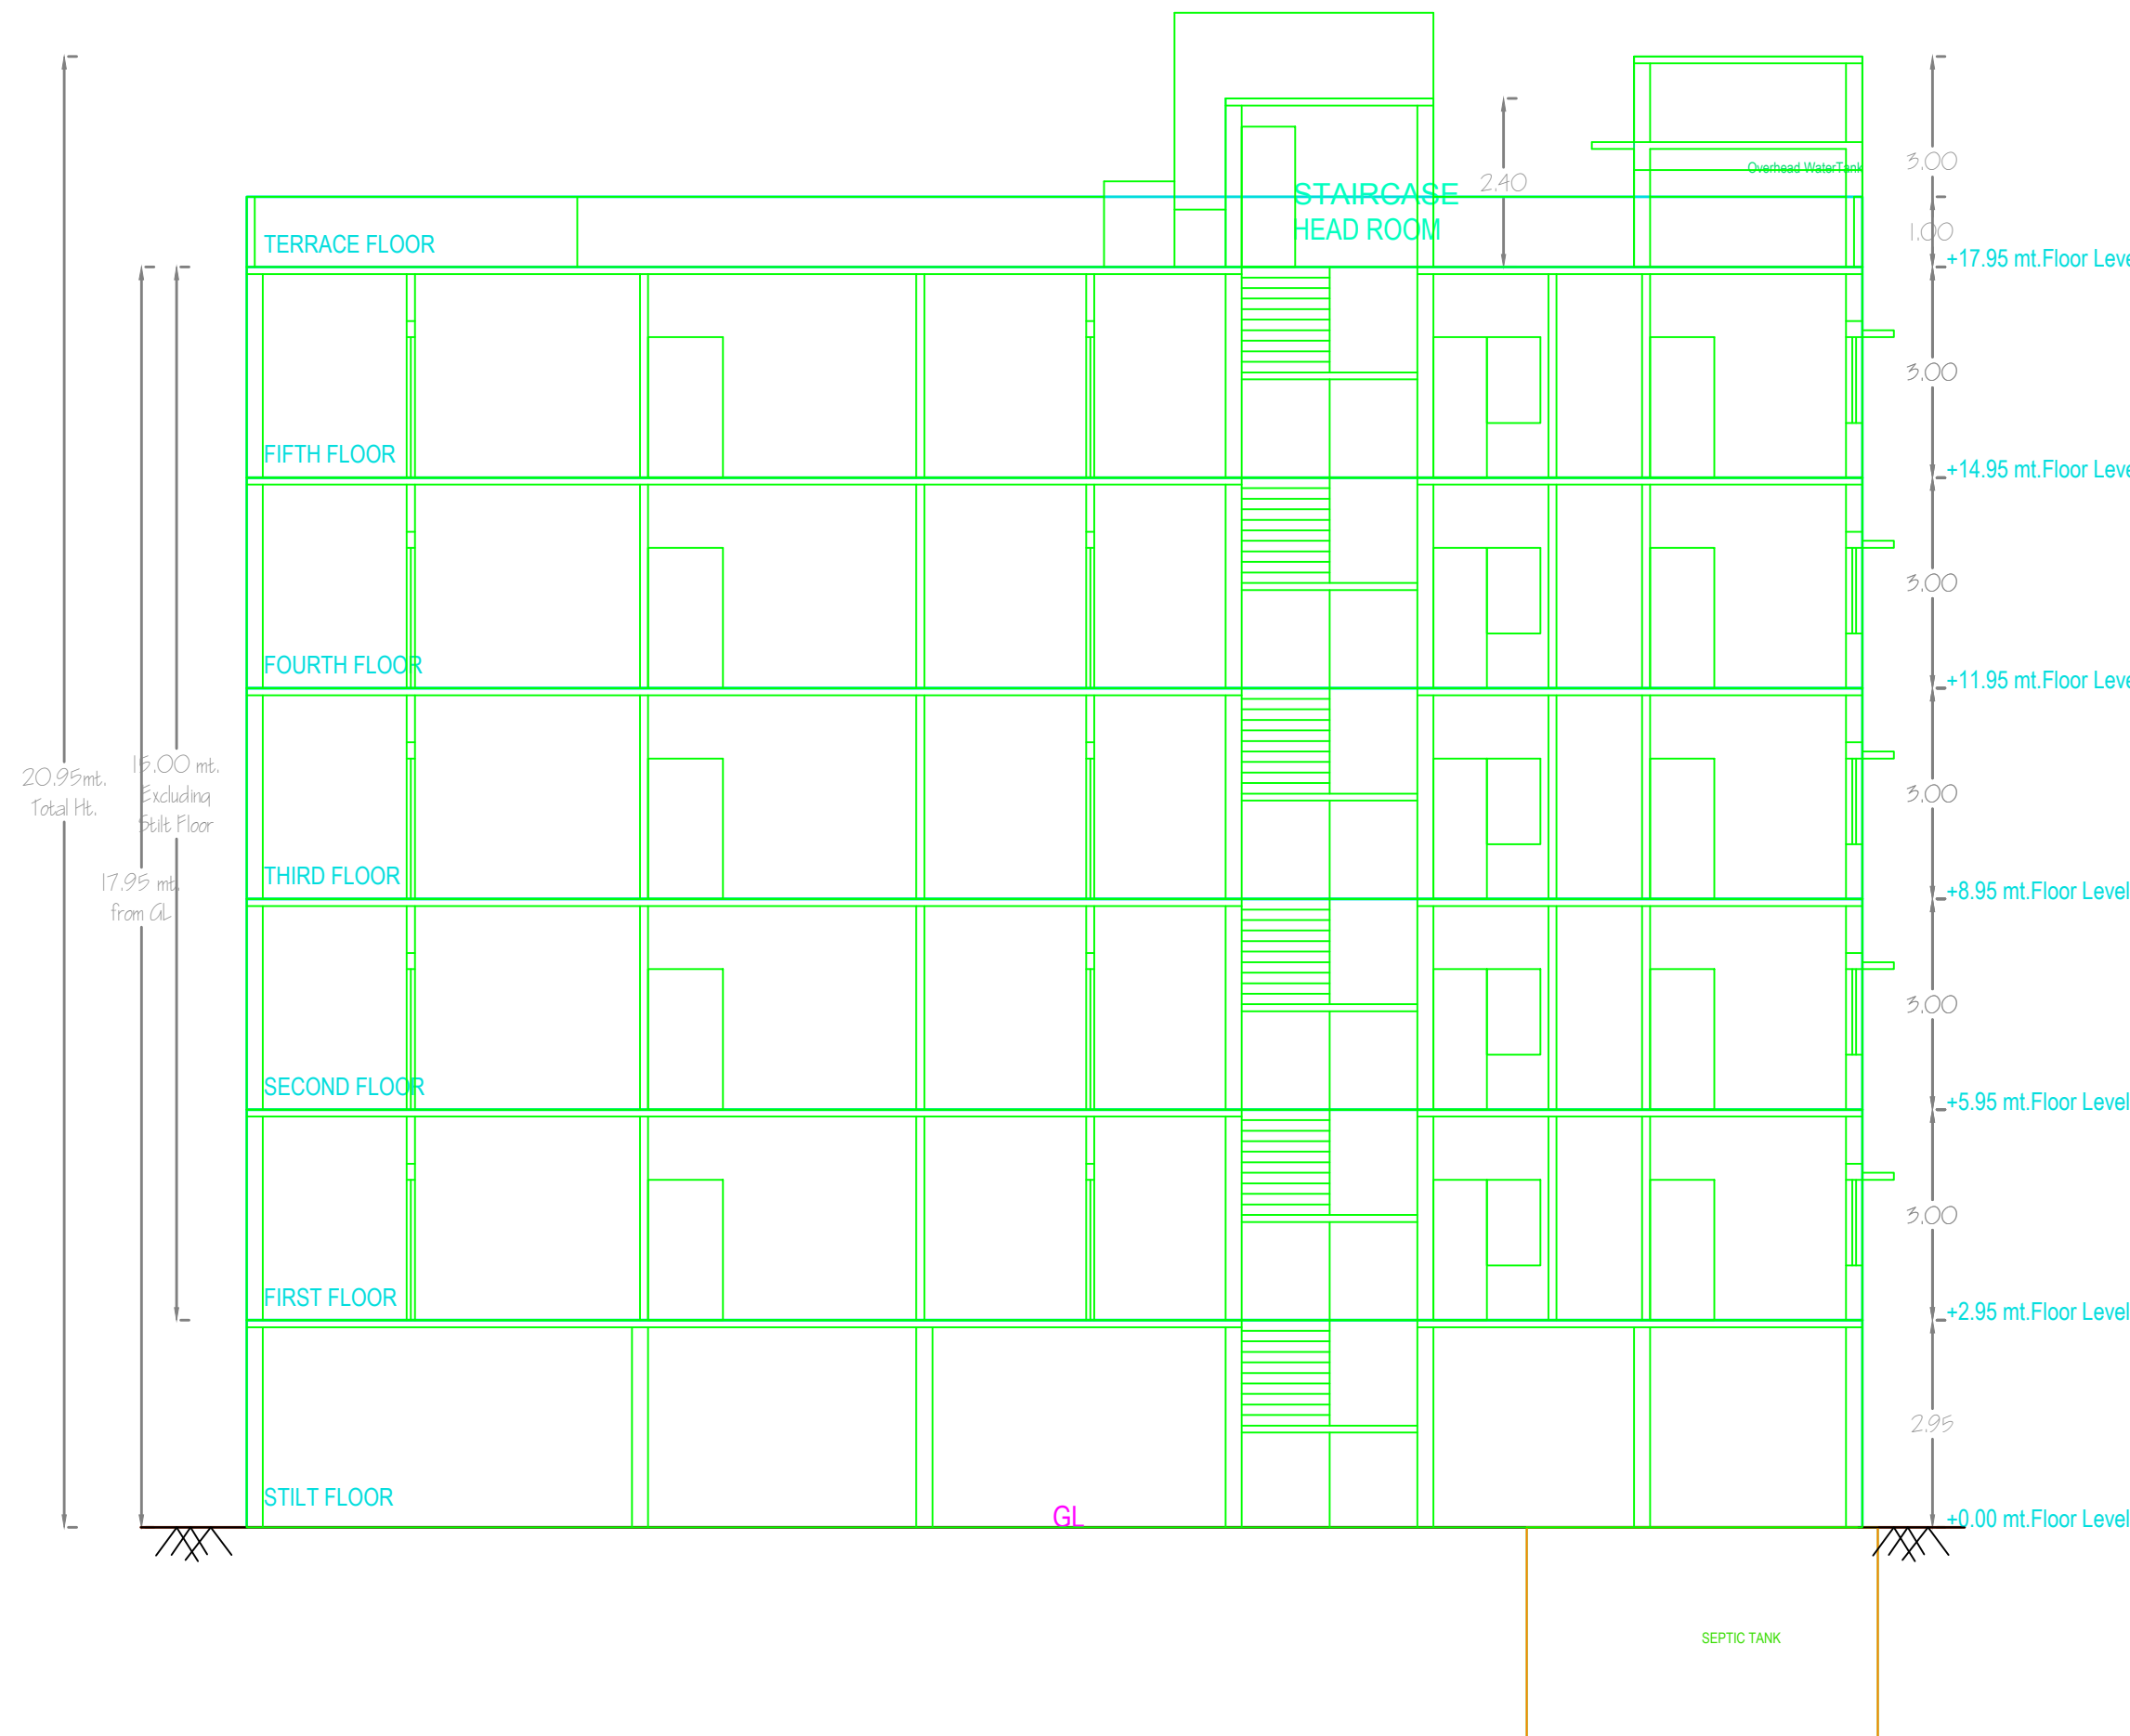
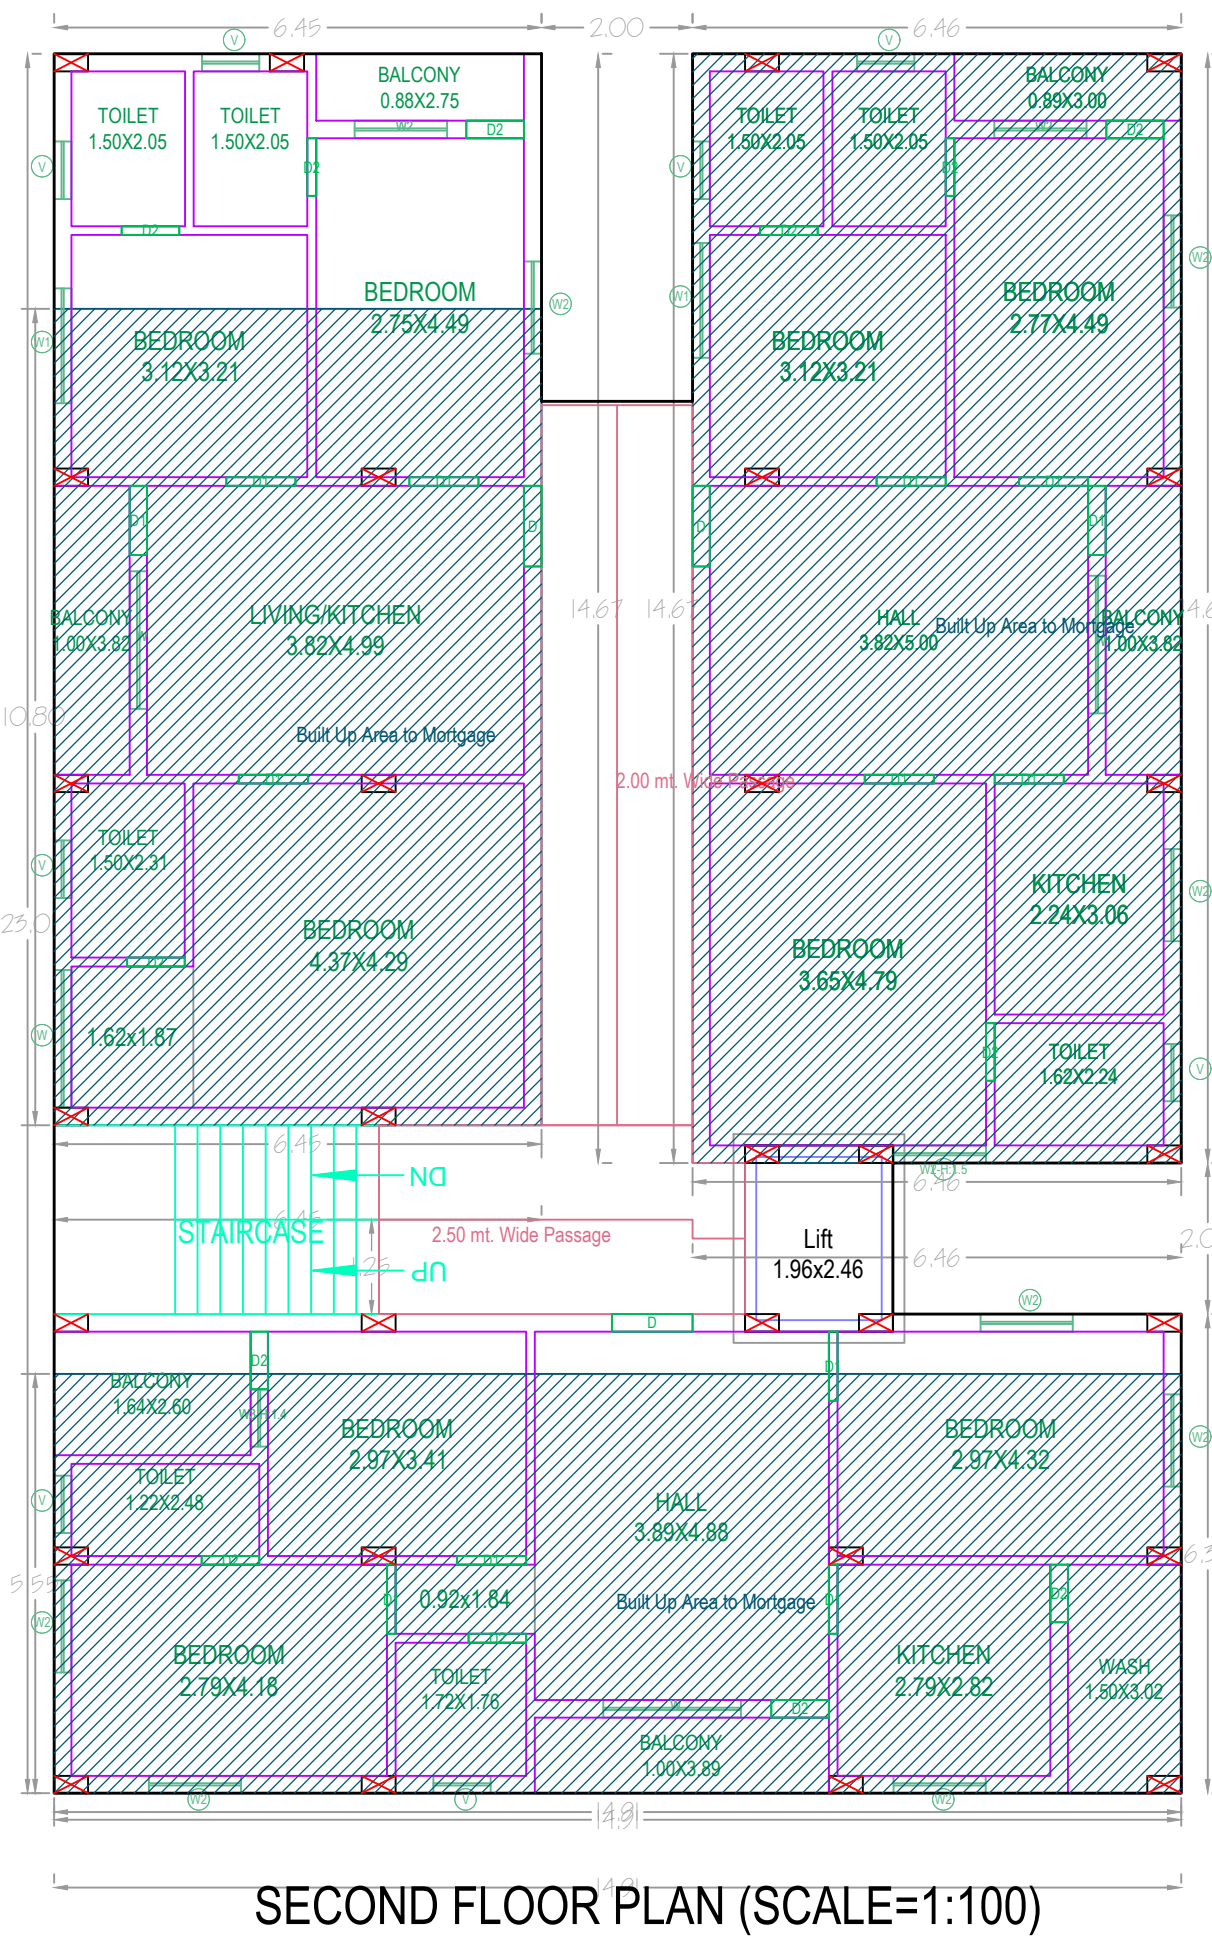





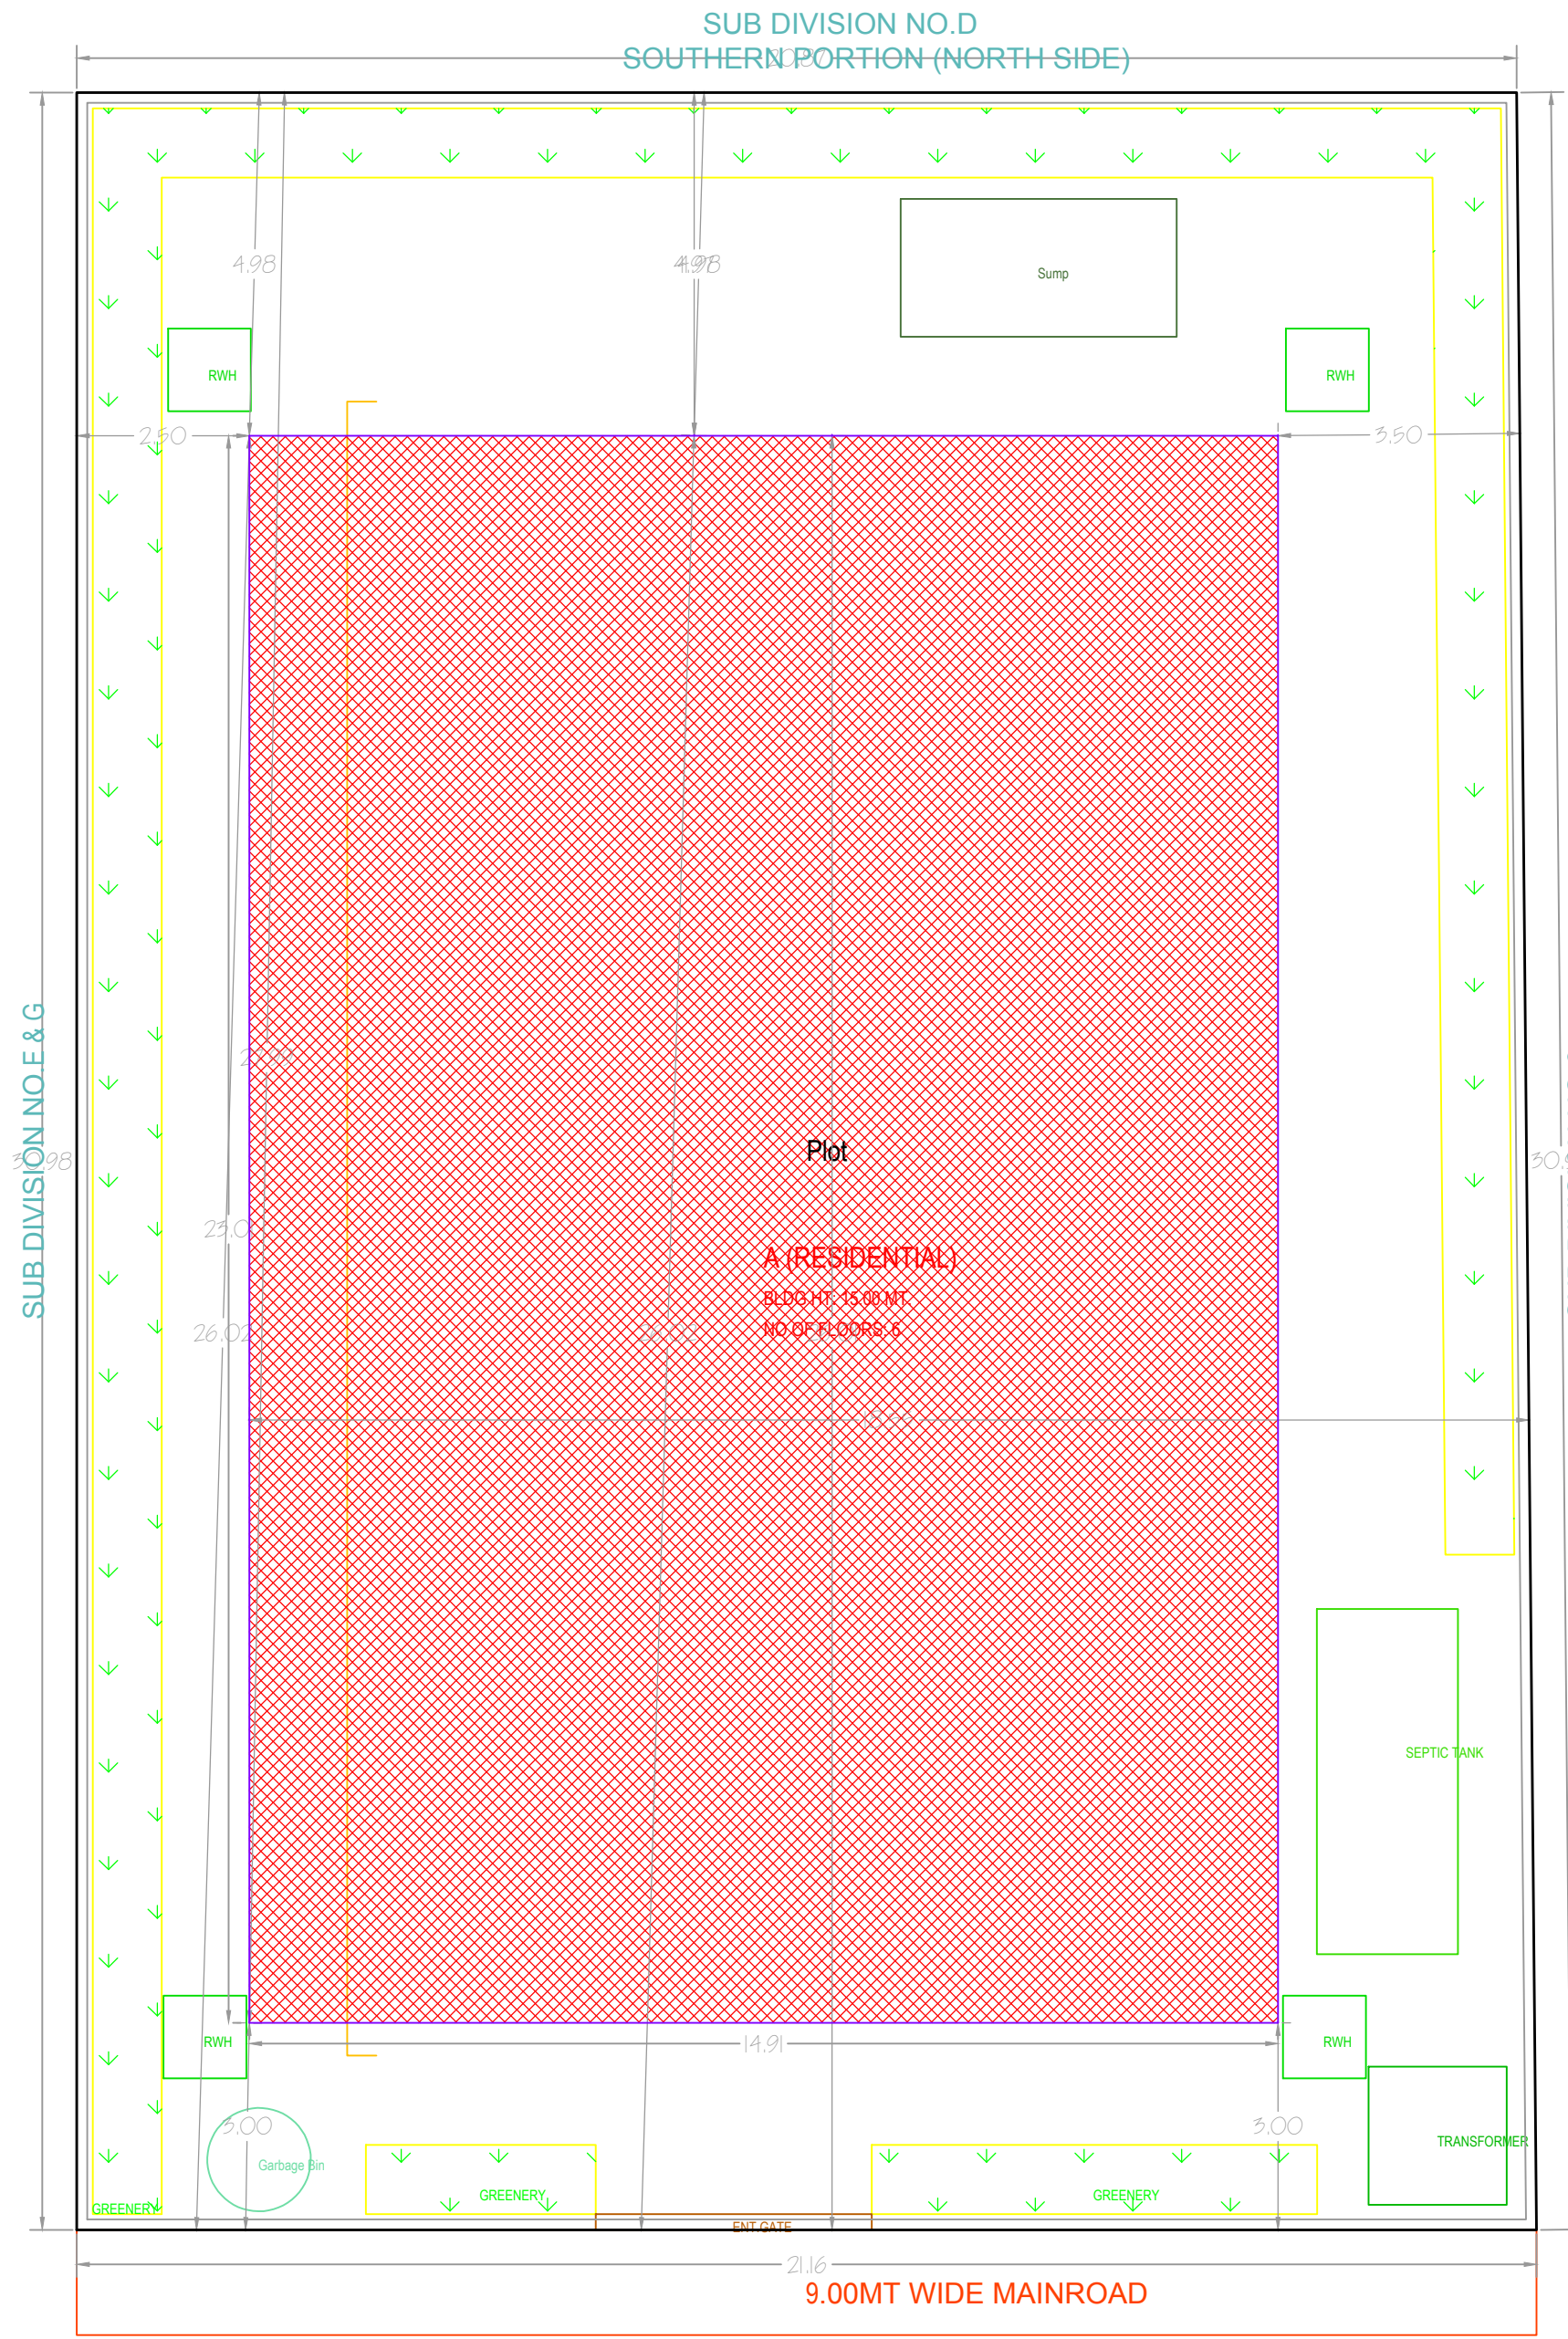


BUILDING :A (RESIDENTIAL)					
FLOOR NAME	TOTAL BUA	NET BUA	TNMTS	PARKING AREA	NO OF STACK
STILT FLOOR	343.07	0.00	00	327.50	1
FIRST FLOOR	326.25	326.25	00	0.00	0
SECOND FLOOR	326.25	326.25	03	0.00	0
THIRD FLOOR	326.25	326.25	03	0.00	0
FOURTH FLOOR	326.25	326.25	03	0.00	0
FIFTH FLOOR	326.25	326.25	03	0.00	0
TERRACE FLOOR	14.70	0.00	00	0.00	0
TOTAL	1989.02	1631.25	15	327.50	
TOTAL NO OF BLDG	1				
TOTAL	1989.02	1631.25	15	327.50	327.50

SCHEDULE OF JOINERY			
BUILDING NAME	NAME	L X H	NOS
A (RESIDENTIAL)	D2	0.76 X 2.10	65
A (RESIDENTIAL)	D1	0.91 X 2.10	65
A (RESIDENTIAL)	D	1.07 X 2.10	15

SCHEDULE OF JOINERY			
BUILDING NAME	NAME	L X H	NOS
A (RESIDENTIAL)	V	0.76 X 1.00	40
A (RESIDENTIAL)	W3	0.76 X 1.40	05
A (RESIDENTIAL)	W2	1.22 X 1.20	50
A (RESIDENTIAL)	W2	1.22 X 1.45	05
A (RESIDENTIAL)	W1	1.52 X 1.20	10
A (RESIDENTIAL)	W	1.82 X 1.20	20

BUILDING USE/SUBUSE DETAILS				
BUILDING NAME	BUILDING USE	BUILDING SUBUSE	BUILDING TYPE	FLOOR DETAILS
A (RESIDENTIAL)	Residential	Residential Apartment Bldg	NA	1 Stlt + 5 upper floors

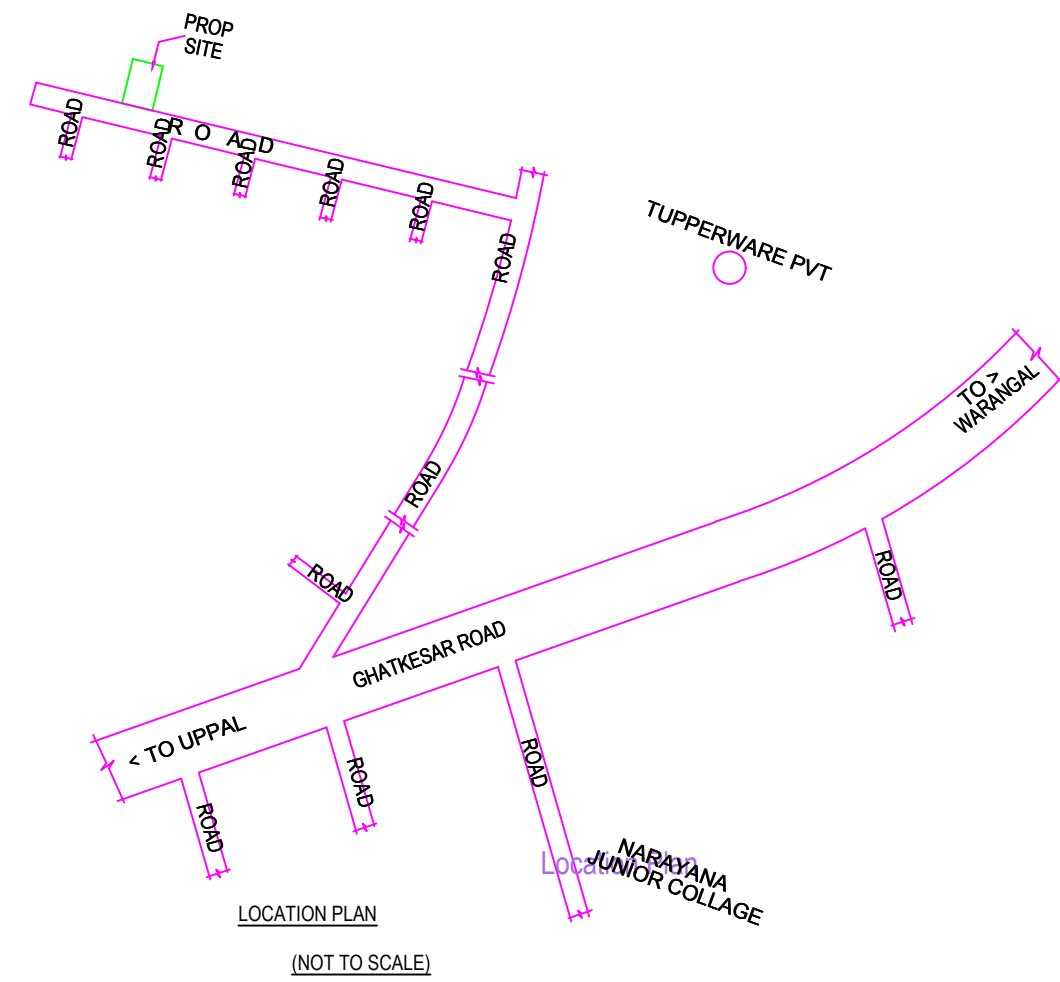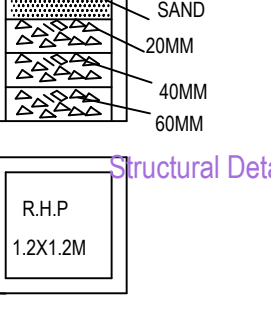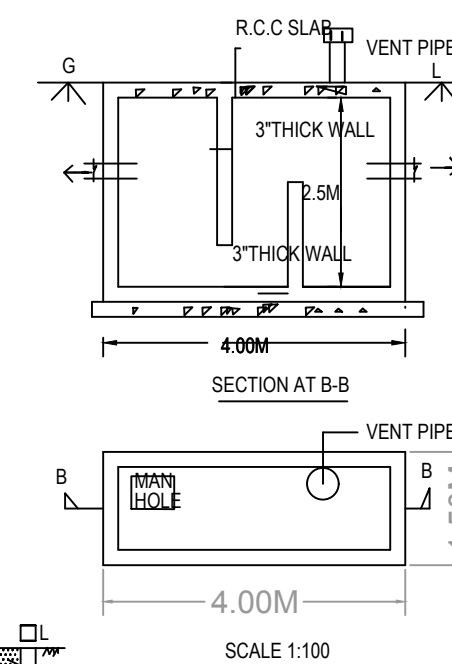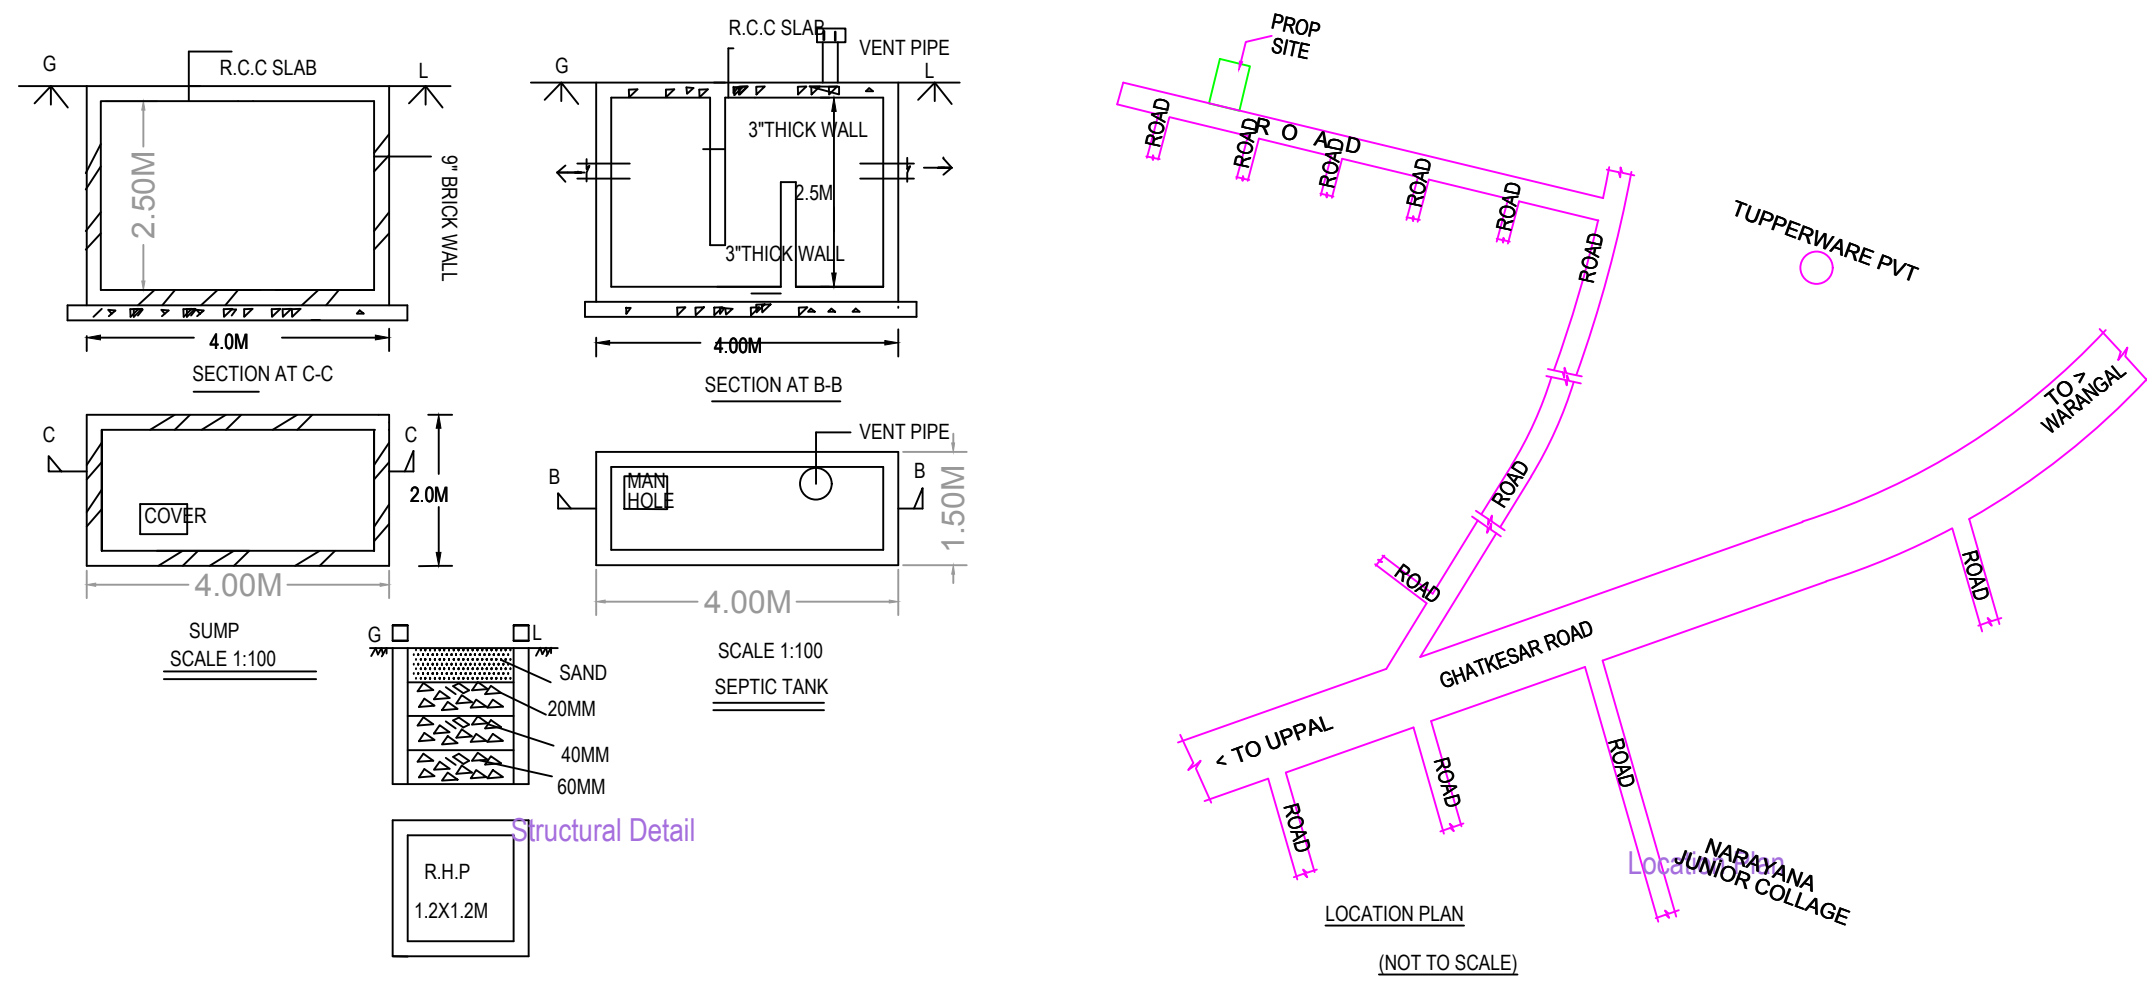

Project Title		Residential
PLAN SHOWING THE PROPOSED		
PLOT NO.		
SURVEY NO.		
SITUATED AT		
BELONGING TO : Mr./Ms./Mrs		
REP BY :		RAAVI MOUNSH
LICENCE NO : CA/2019/105660		APPROVAL NO :
DATE : 24-10-2021		SHEET NO. : 1 / 2
INWARD NO. : TS051541/2021		
AREA STATEMENT		
PROJECT DETAIL :		
INWARD NO.		TS051541/2021
PROJECT TYPE :		Building Permission
NATURE OF DEVELOPMENT :		New
SUB LOCATION :		New Areas / Approved Layout Areas
STREET NAME :		
DISTRICT NAME :		
STATE NAME :		TELANGANA
PINCODE :		
PLOT USE :		Residential
PLOT SUB USE :		Residential Apartment Bldg
PLOT NEAR BY NOTIFIED RELEGIOUS STRUCTURE :		NA
LAND USE ZONE :		NA
LAND SUBUSE ZONE :		NA
ABUTTING ROAD WIDTH :		0
PLOT NO :		
SURVEY NO :		
NORTH SIDE DETAIL :		-
SOUTH SIDE DETAIL :		-
EAST SIDE DETAIL :		-
WEST SIDE DETAIL :		-
AREA DETAILS :		SQ.MT.
AREA OF PLOT (Minimum)		651.02
NET AREA OF PLOT		651.02
VACANT PLOT AREA		307.96
COVERAGE		
PROPOSED COVERAGE AREA (52.7 %)		343.07
NET BUA		
RESIDENTIAL NET BUA		1631.25
BUILT UP AREA		
		1661.52
		1989.02
MORTGAGE AREA		247.44
EXTRA INSTALLMENT MORTGAGE AREA		0.00
PROPOSED NUMBER OF PARKINGS		0



COLOR INDEX	
PLOT BOUNDARY	
ABUTTING ROAD	
PROPOSED CONSTRUCTION	
COMMON PLOT	
ROAD WIDENING AREA	
EXISTING (To be retained)	
EXISTING (To be demolished)	
OWNERS NAME AND SIGNATURE	
BUILDERS NAME AND SIGNATURE	
ARCHITECTS NAME AND SIGNATURE	
STRUCTURAL ENGINEERS NAME AND SIGNATURE	

STREET
UPPER FLOORS BUILDING ON PLOT BEARING

ON PLOT NOS (OR) SY.NOS ON OPEN SITE IN SUB DIVISION NO.D SOUTHERN PORTION IN SY.NO. 28/A & 29/A
SITUATED AT POCHARAM,
MANDAL GHATKESAR, VILLAGE POCHARAM,
DISTRICT MEDCHAL - MALKAJGIRI ,TELANGANA STATE.

BELONGING TO :
1) SRI. P. VENKATESH. S/O. SRI. JAGANNADHAM, 2) SMT. P. SOBHA RANI. W/O. SRI. P. VENKATESH

Project Title	
PLAN SHOWING THE PROPOSED	Residential
PLOT NO.	
SURVEY NO	
SITUATED AT	
BELONGING TO : Mr./Ms./Mrs	
REP BY :	RAAVI MOUNISH
LICENCE NO.: CA/2019/105660	APPROVAL NO:
DATE : 24-10-2021	SHEET NO.: 2 / 2
Building Plan Details	INWARD NO.: TS0515412021



OWNER'S NAME AND SIGNATURE
BUILDER'S NAME AND SIGNATURE
ARCHITECTS NAME AND SIGNATURE
STRUCTURAL ENGINEERS NAME AND SIGNATURE