
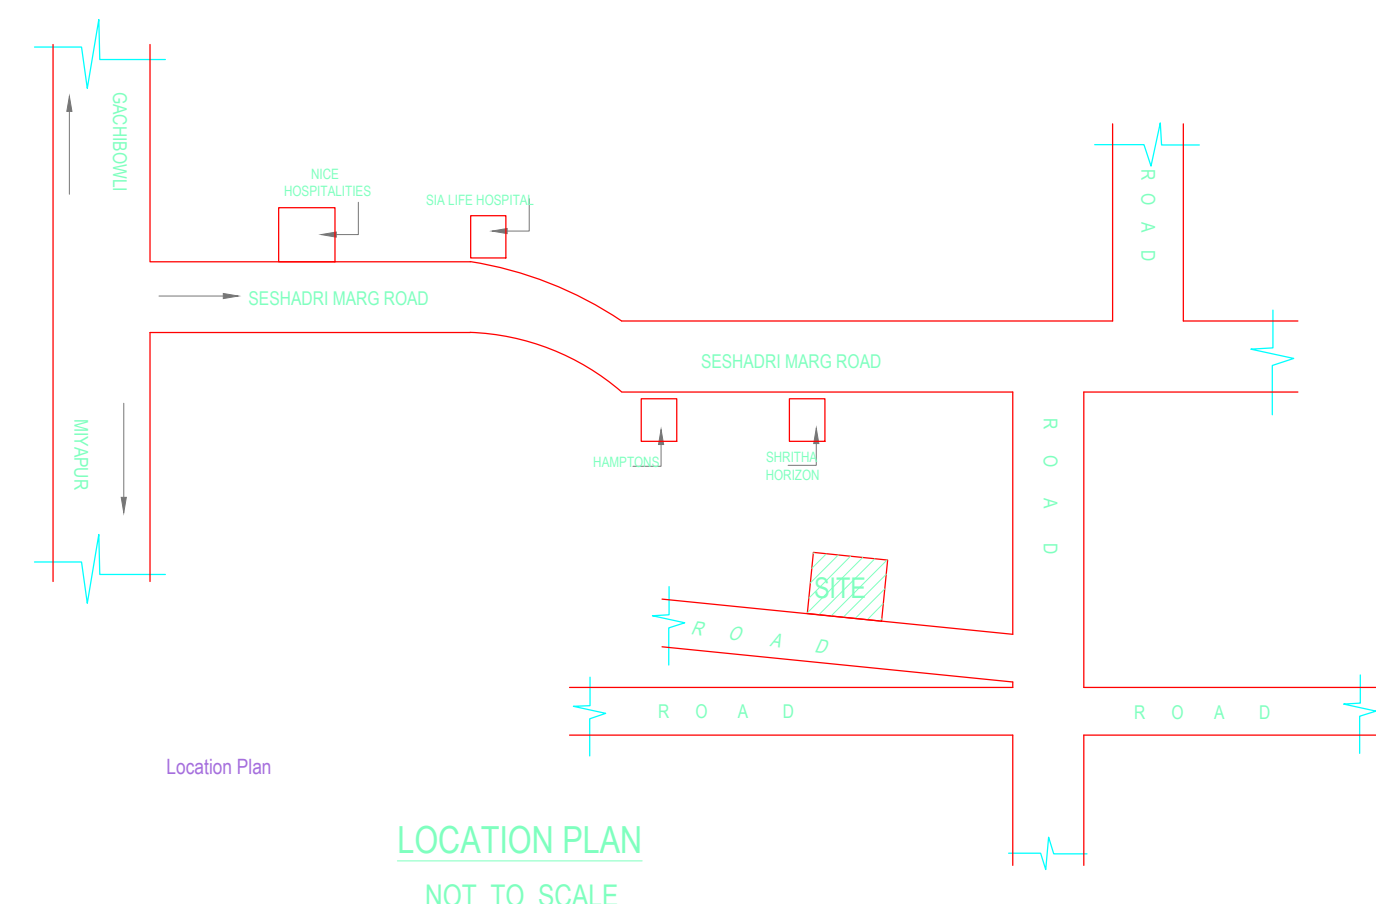
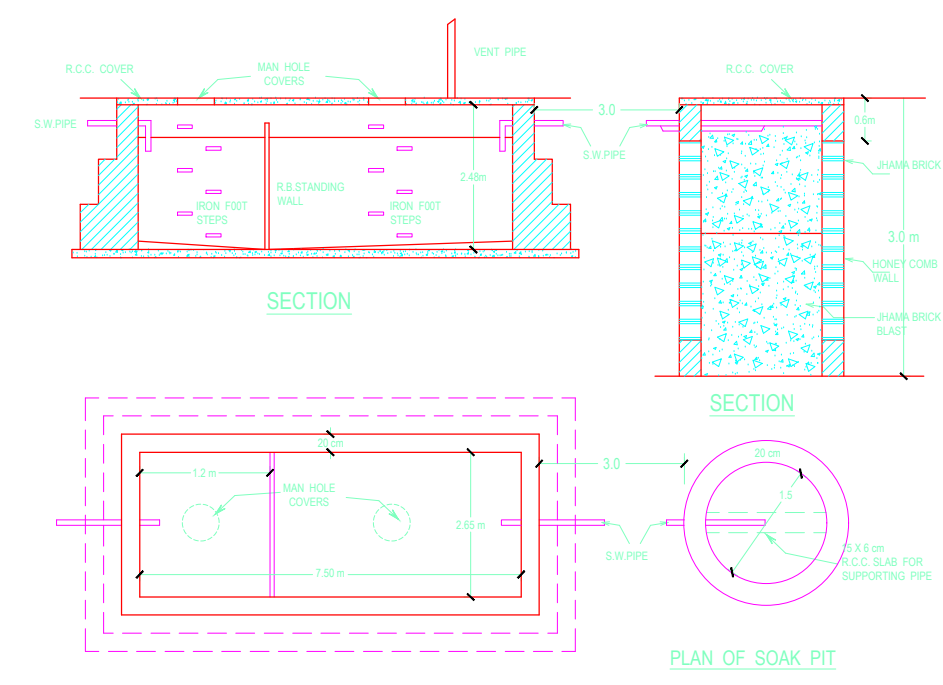
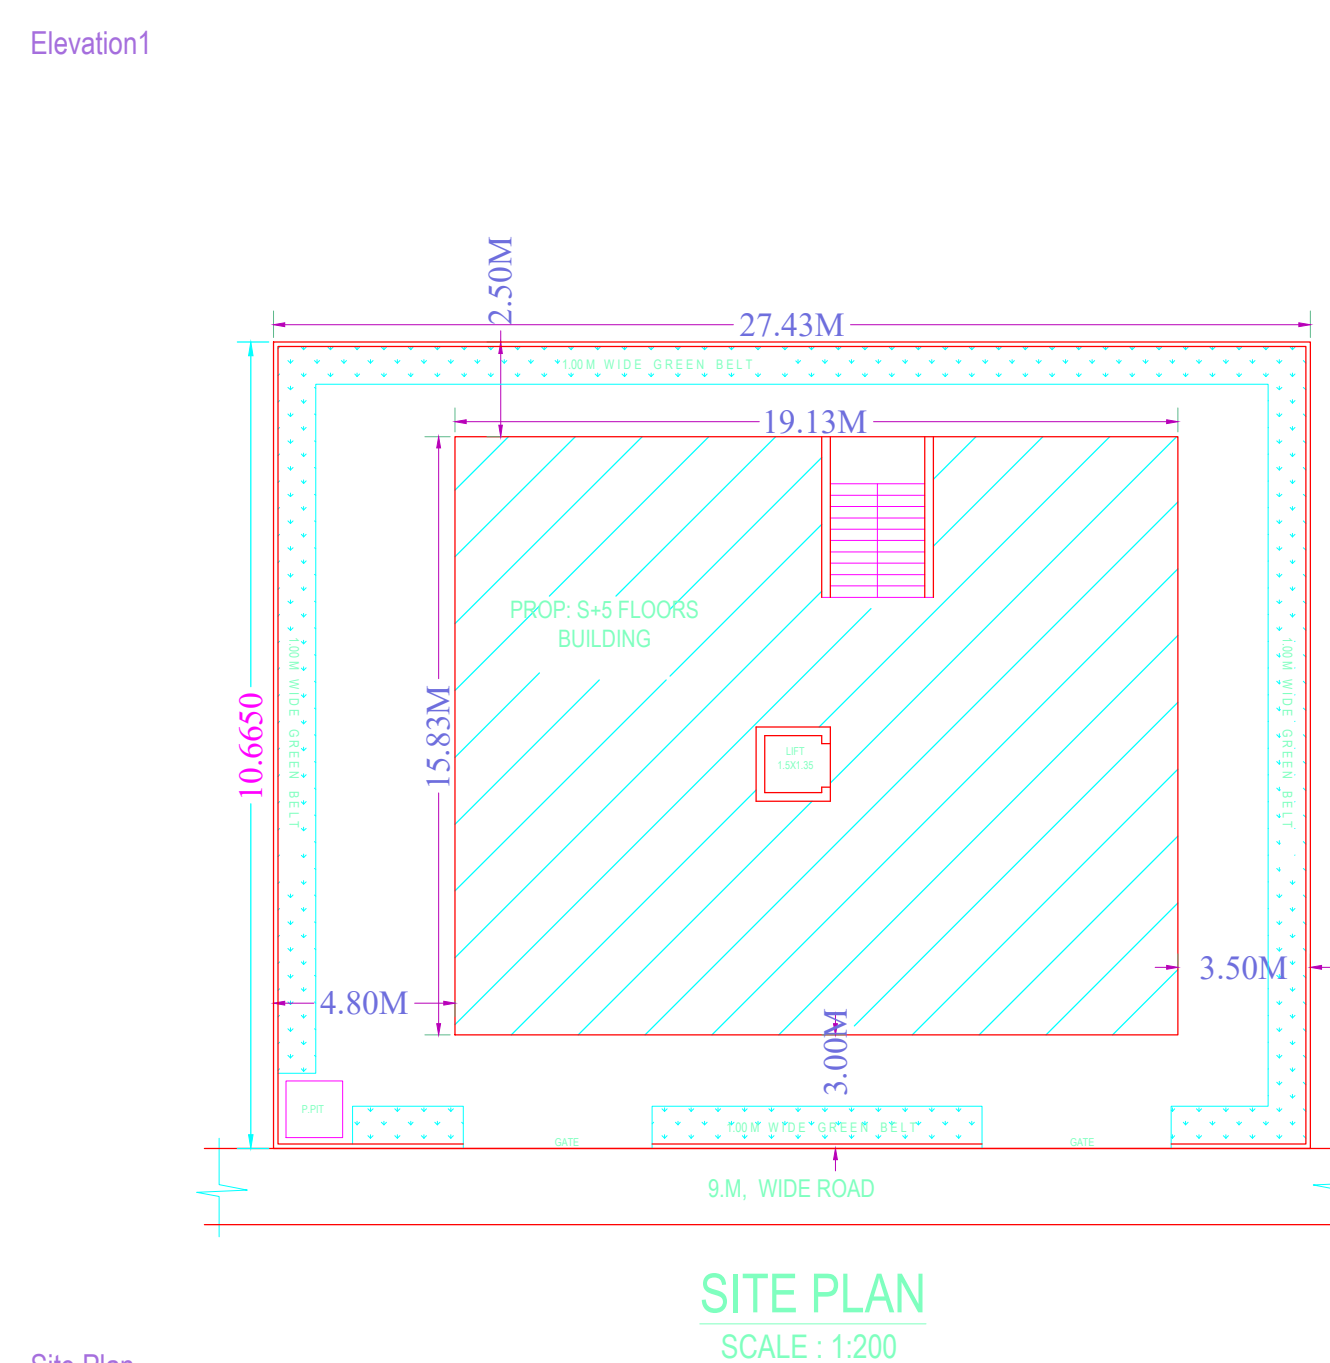
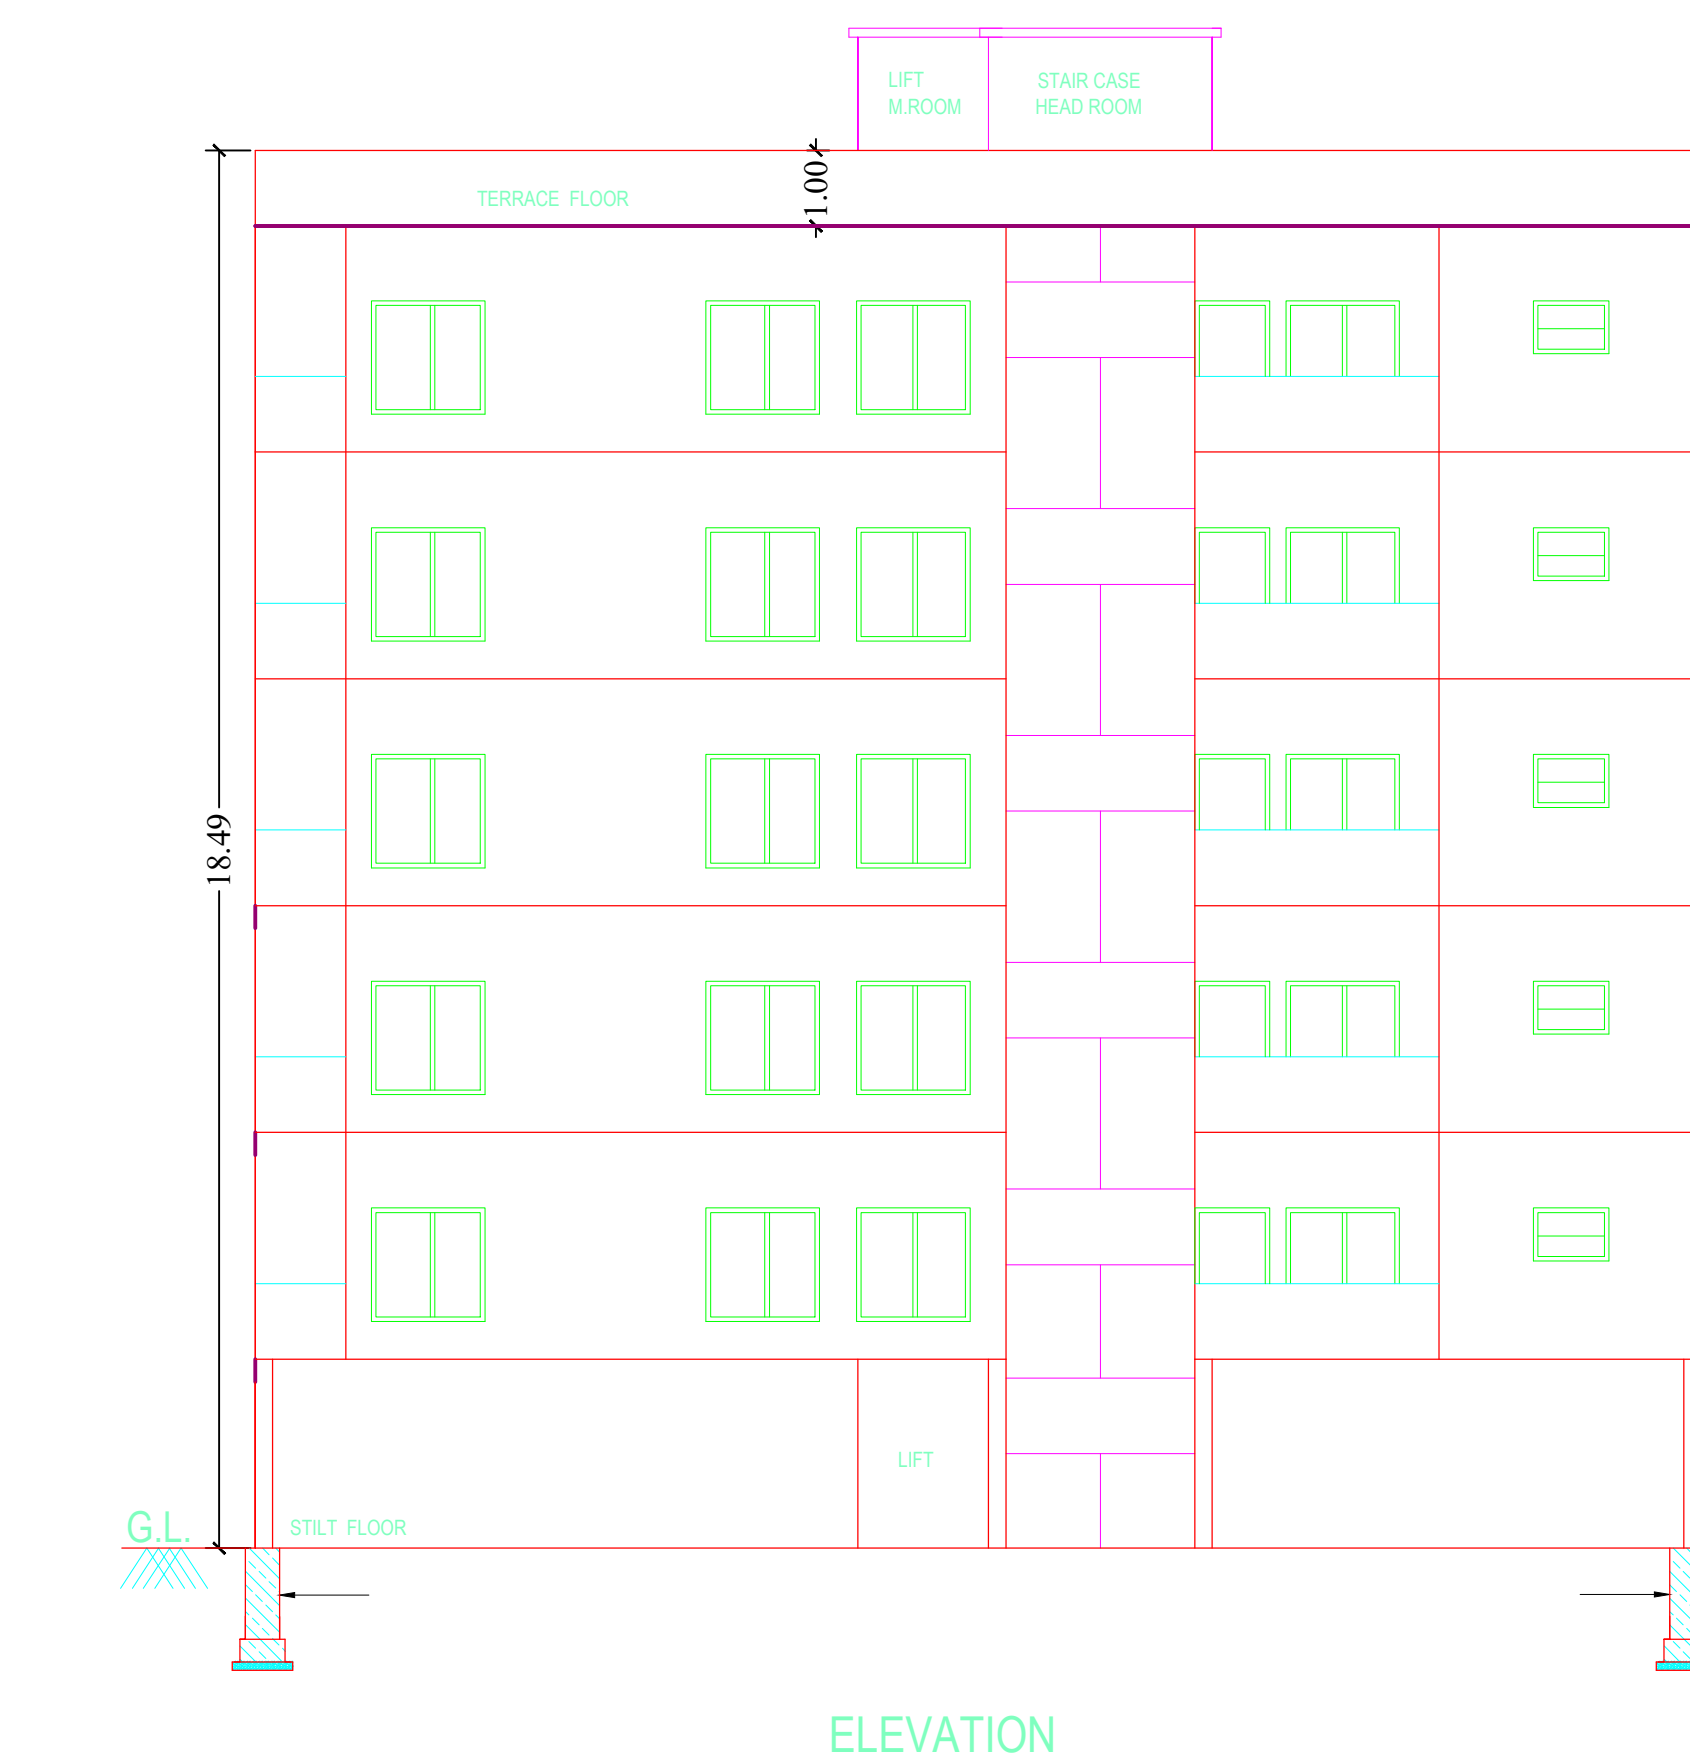
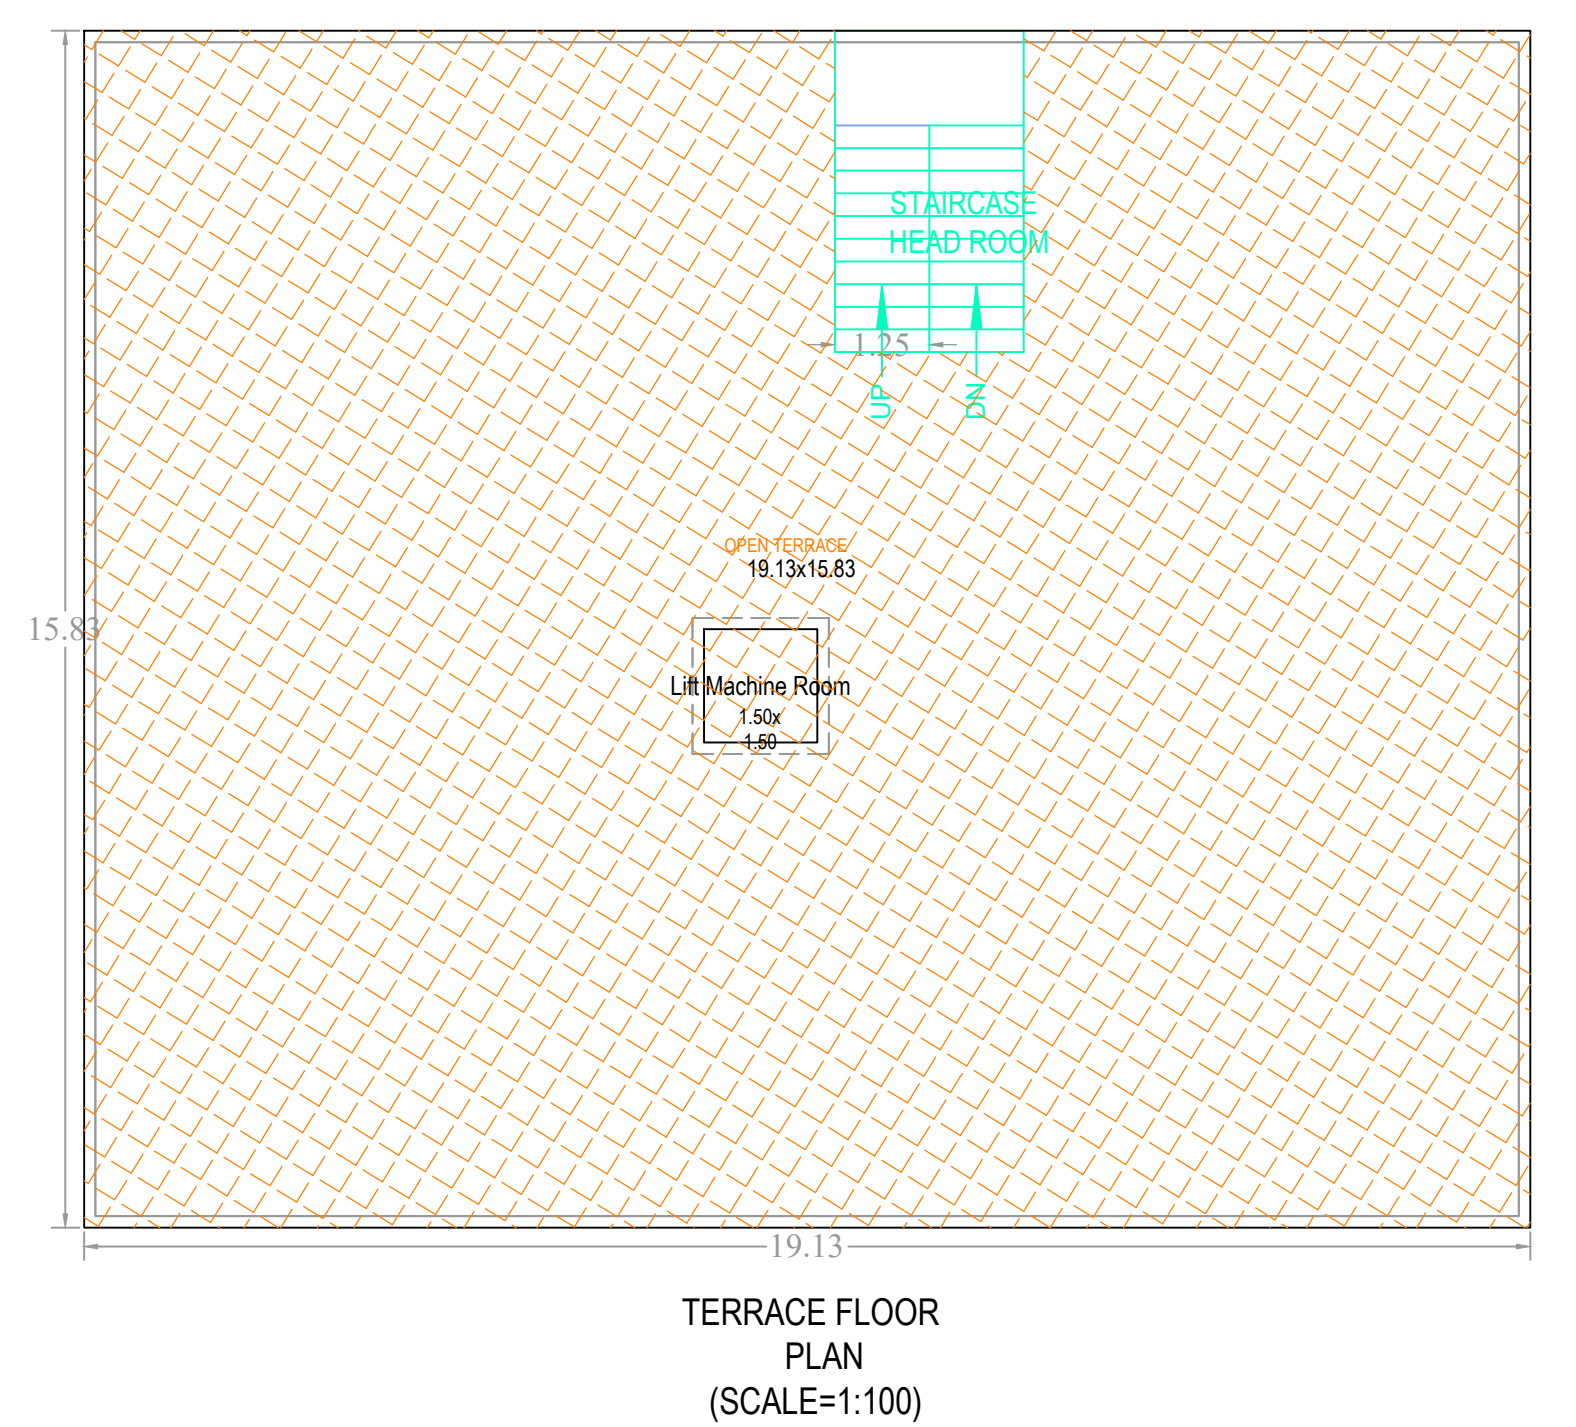
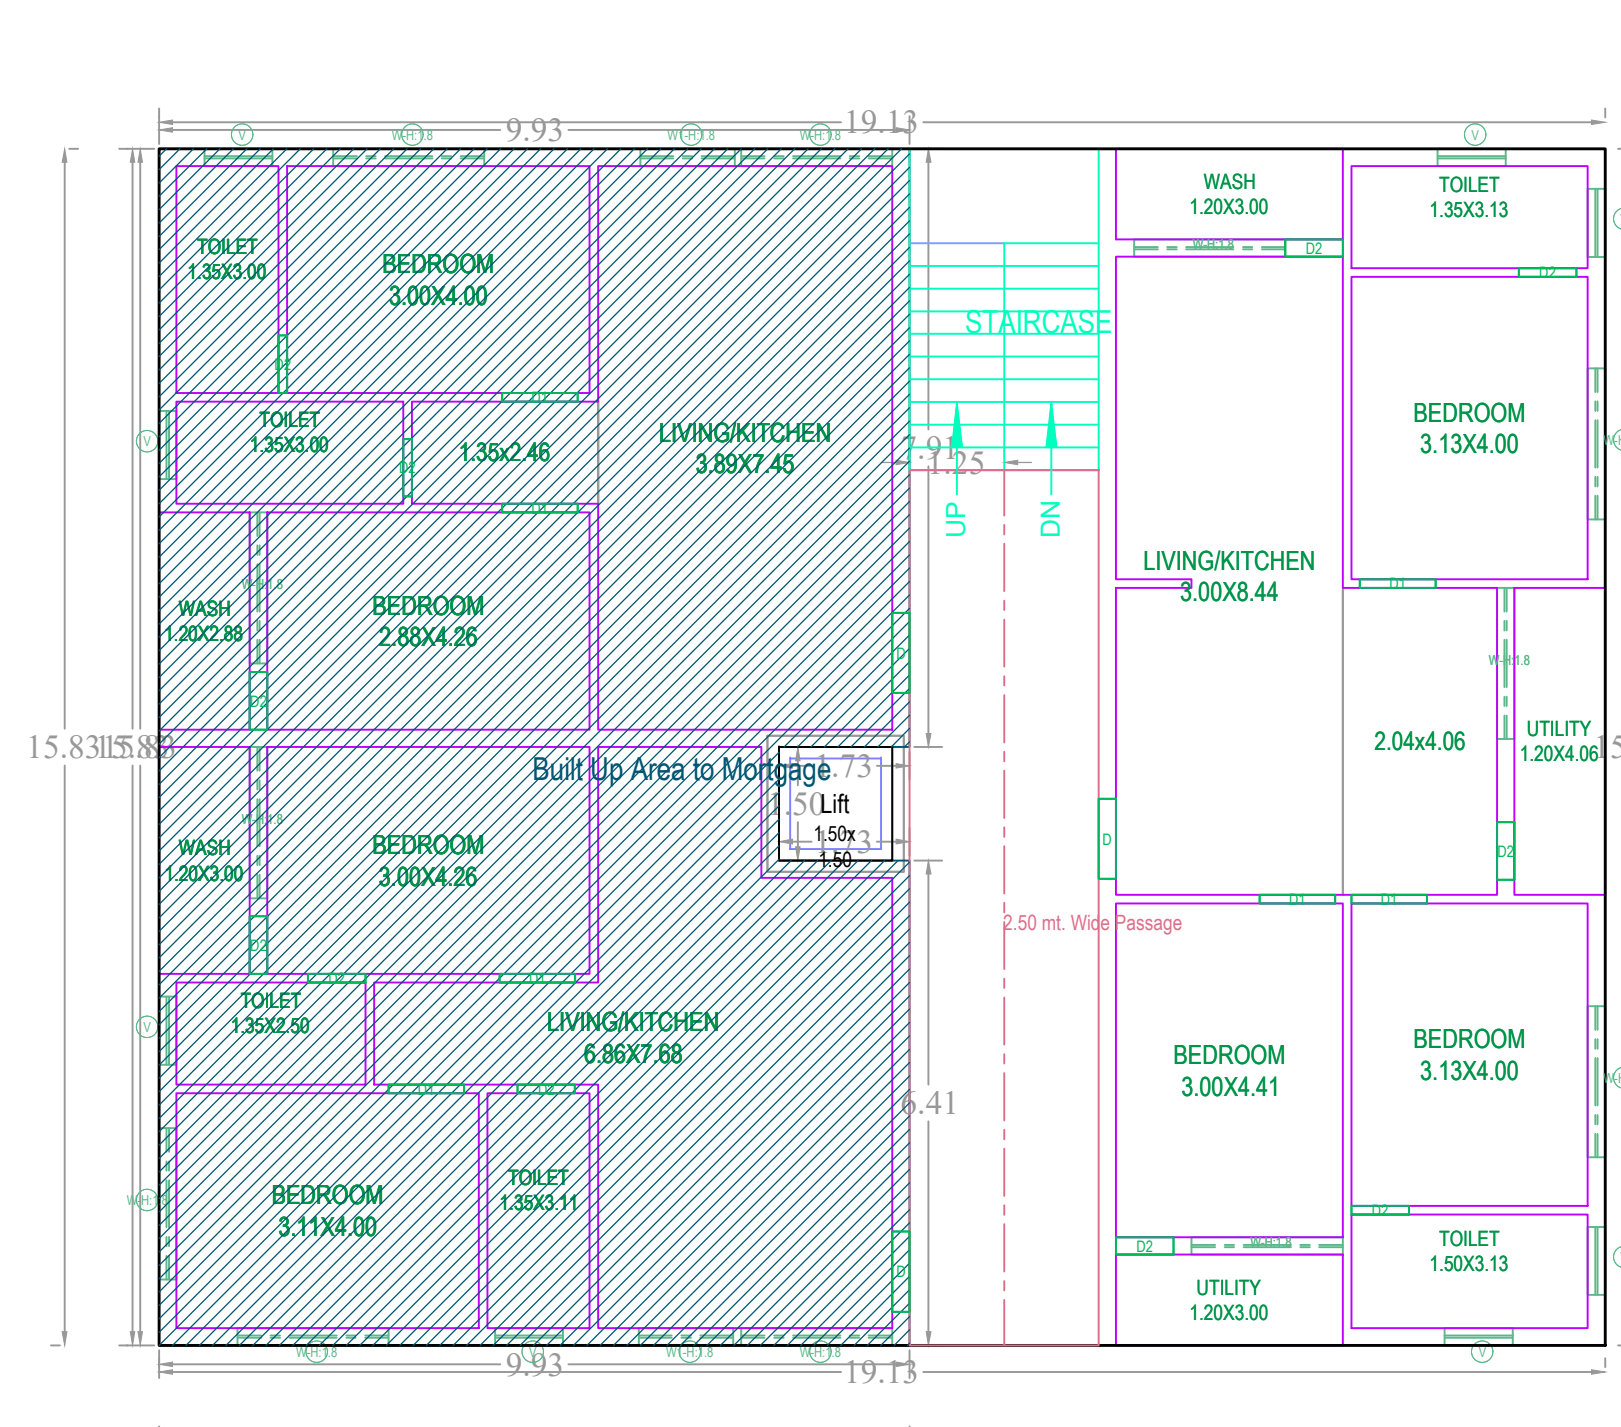
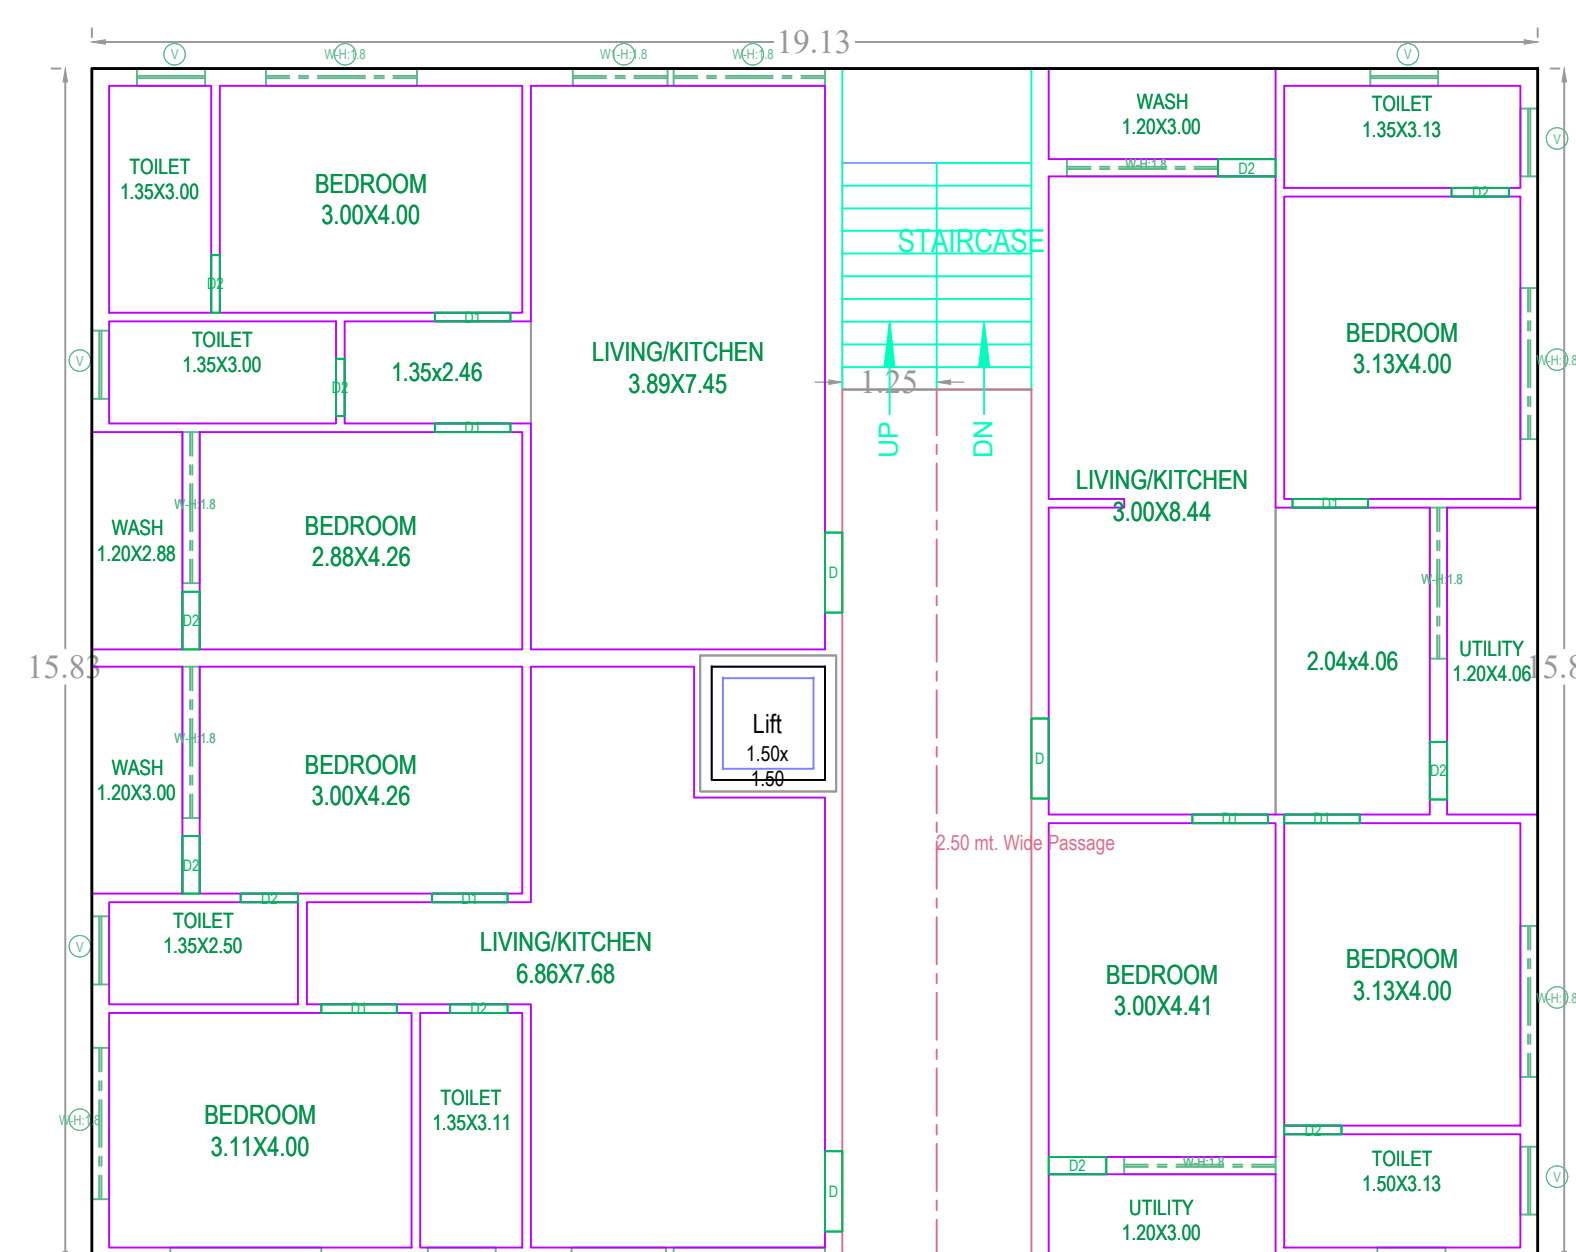
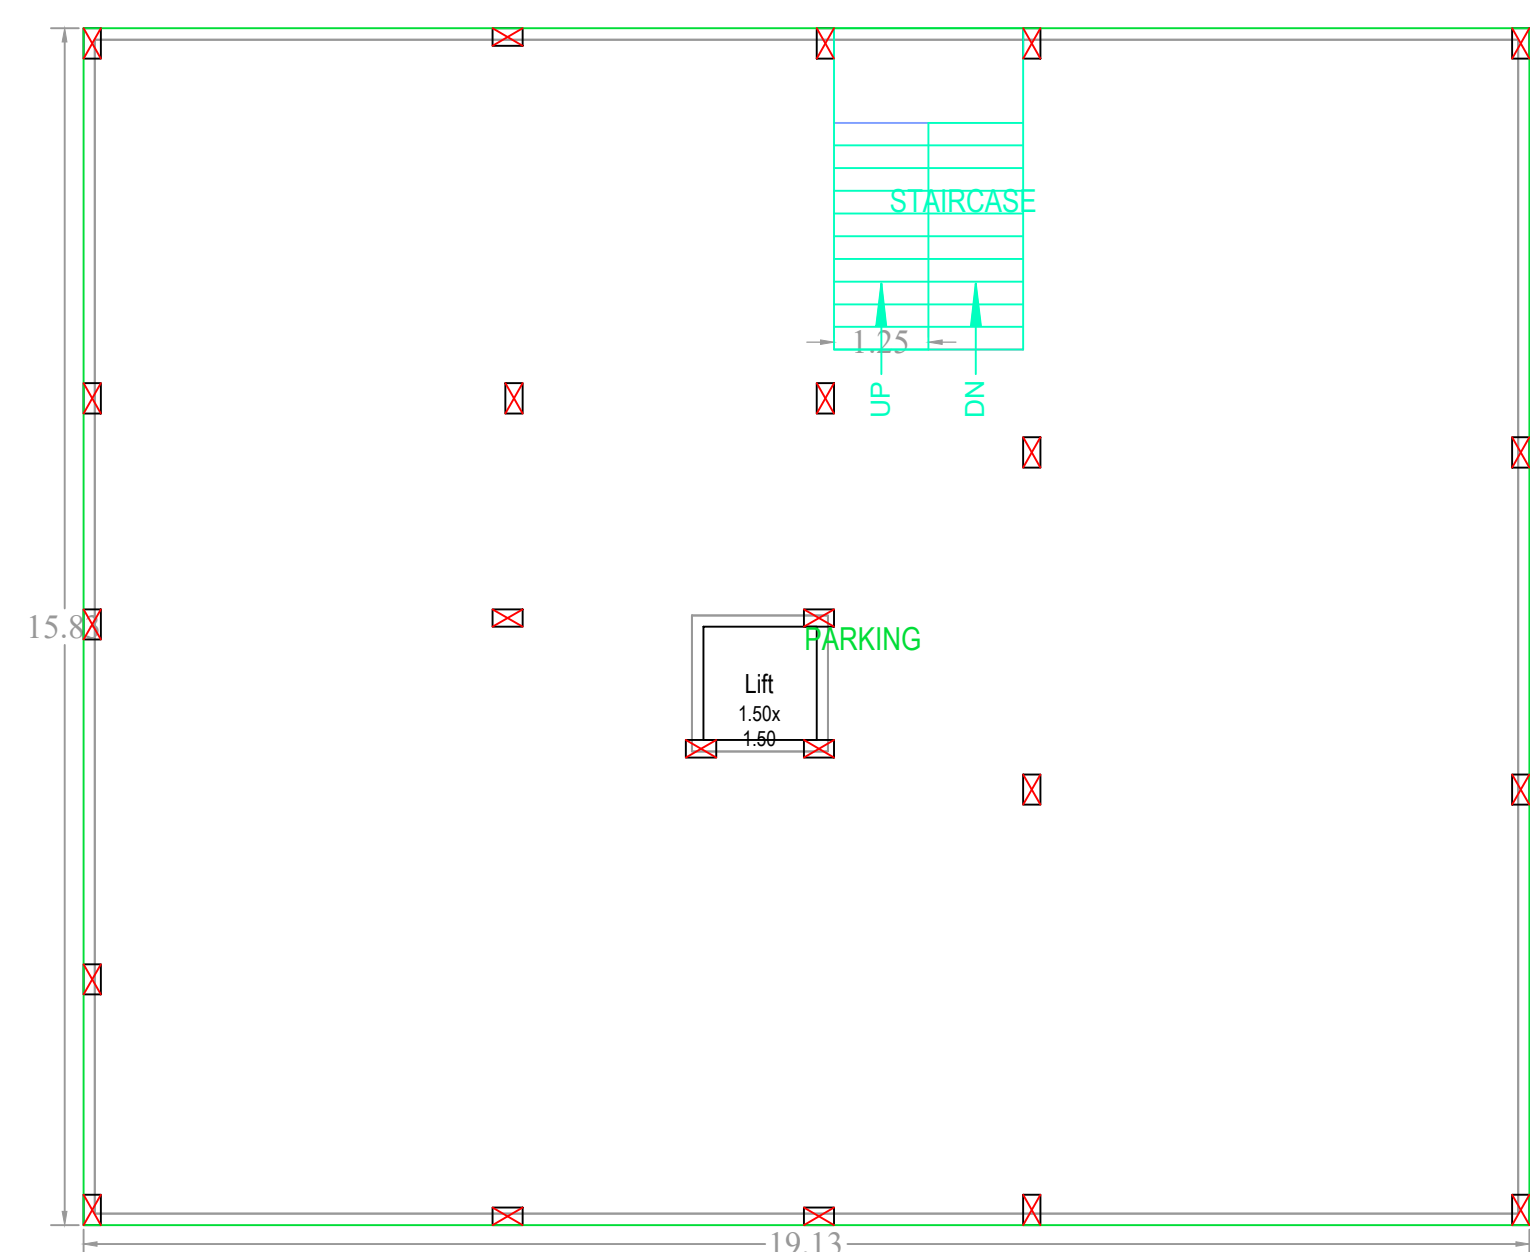
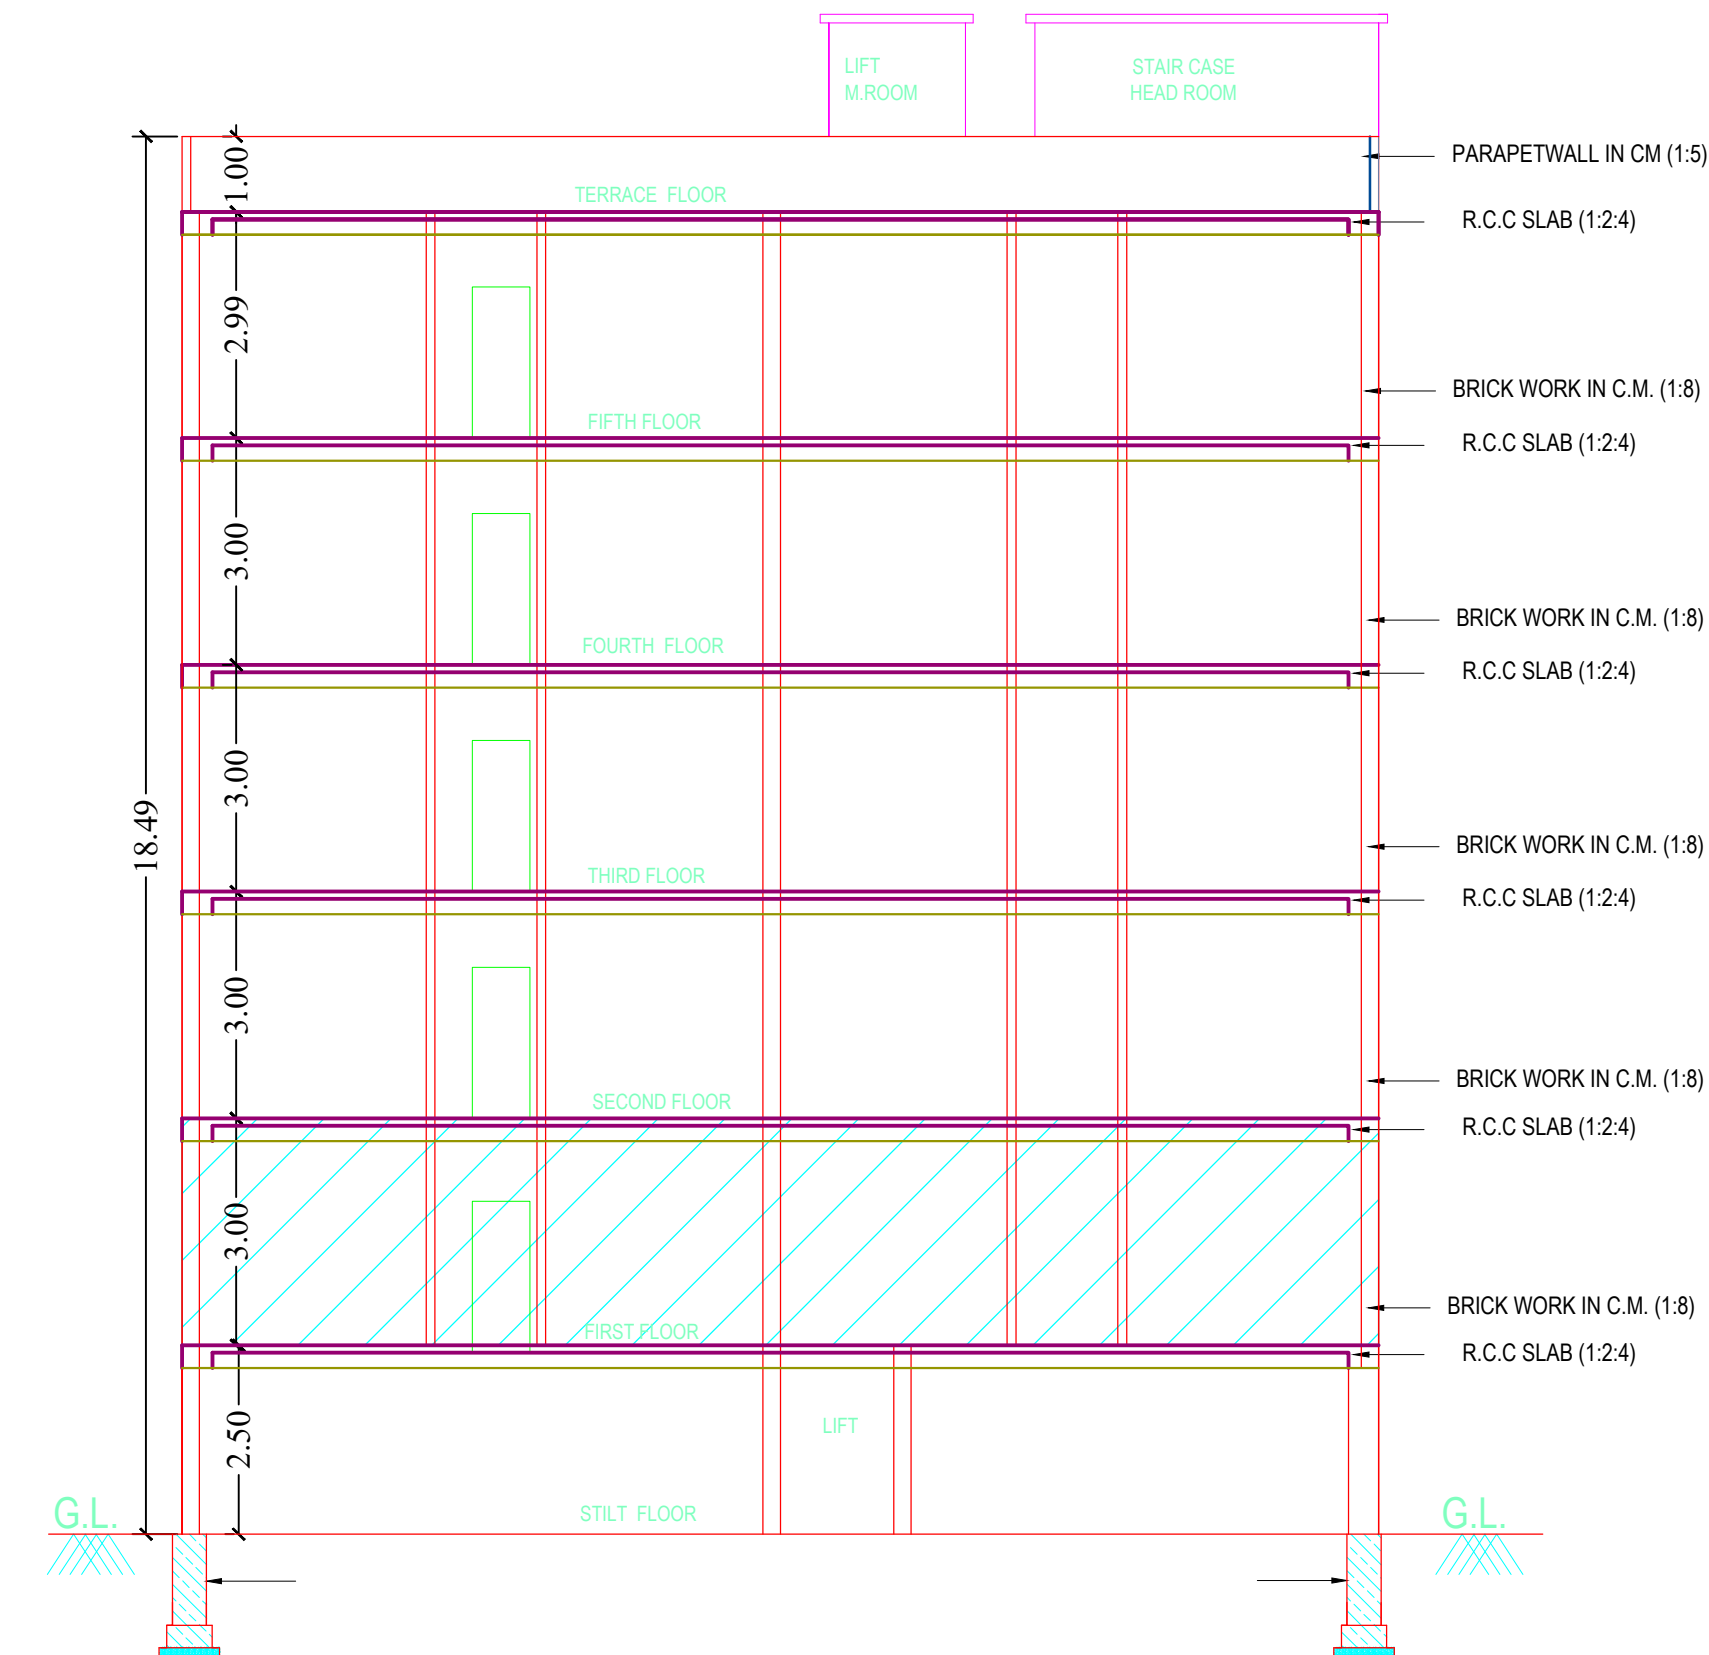
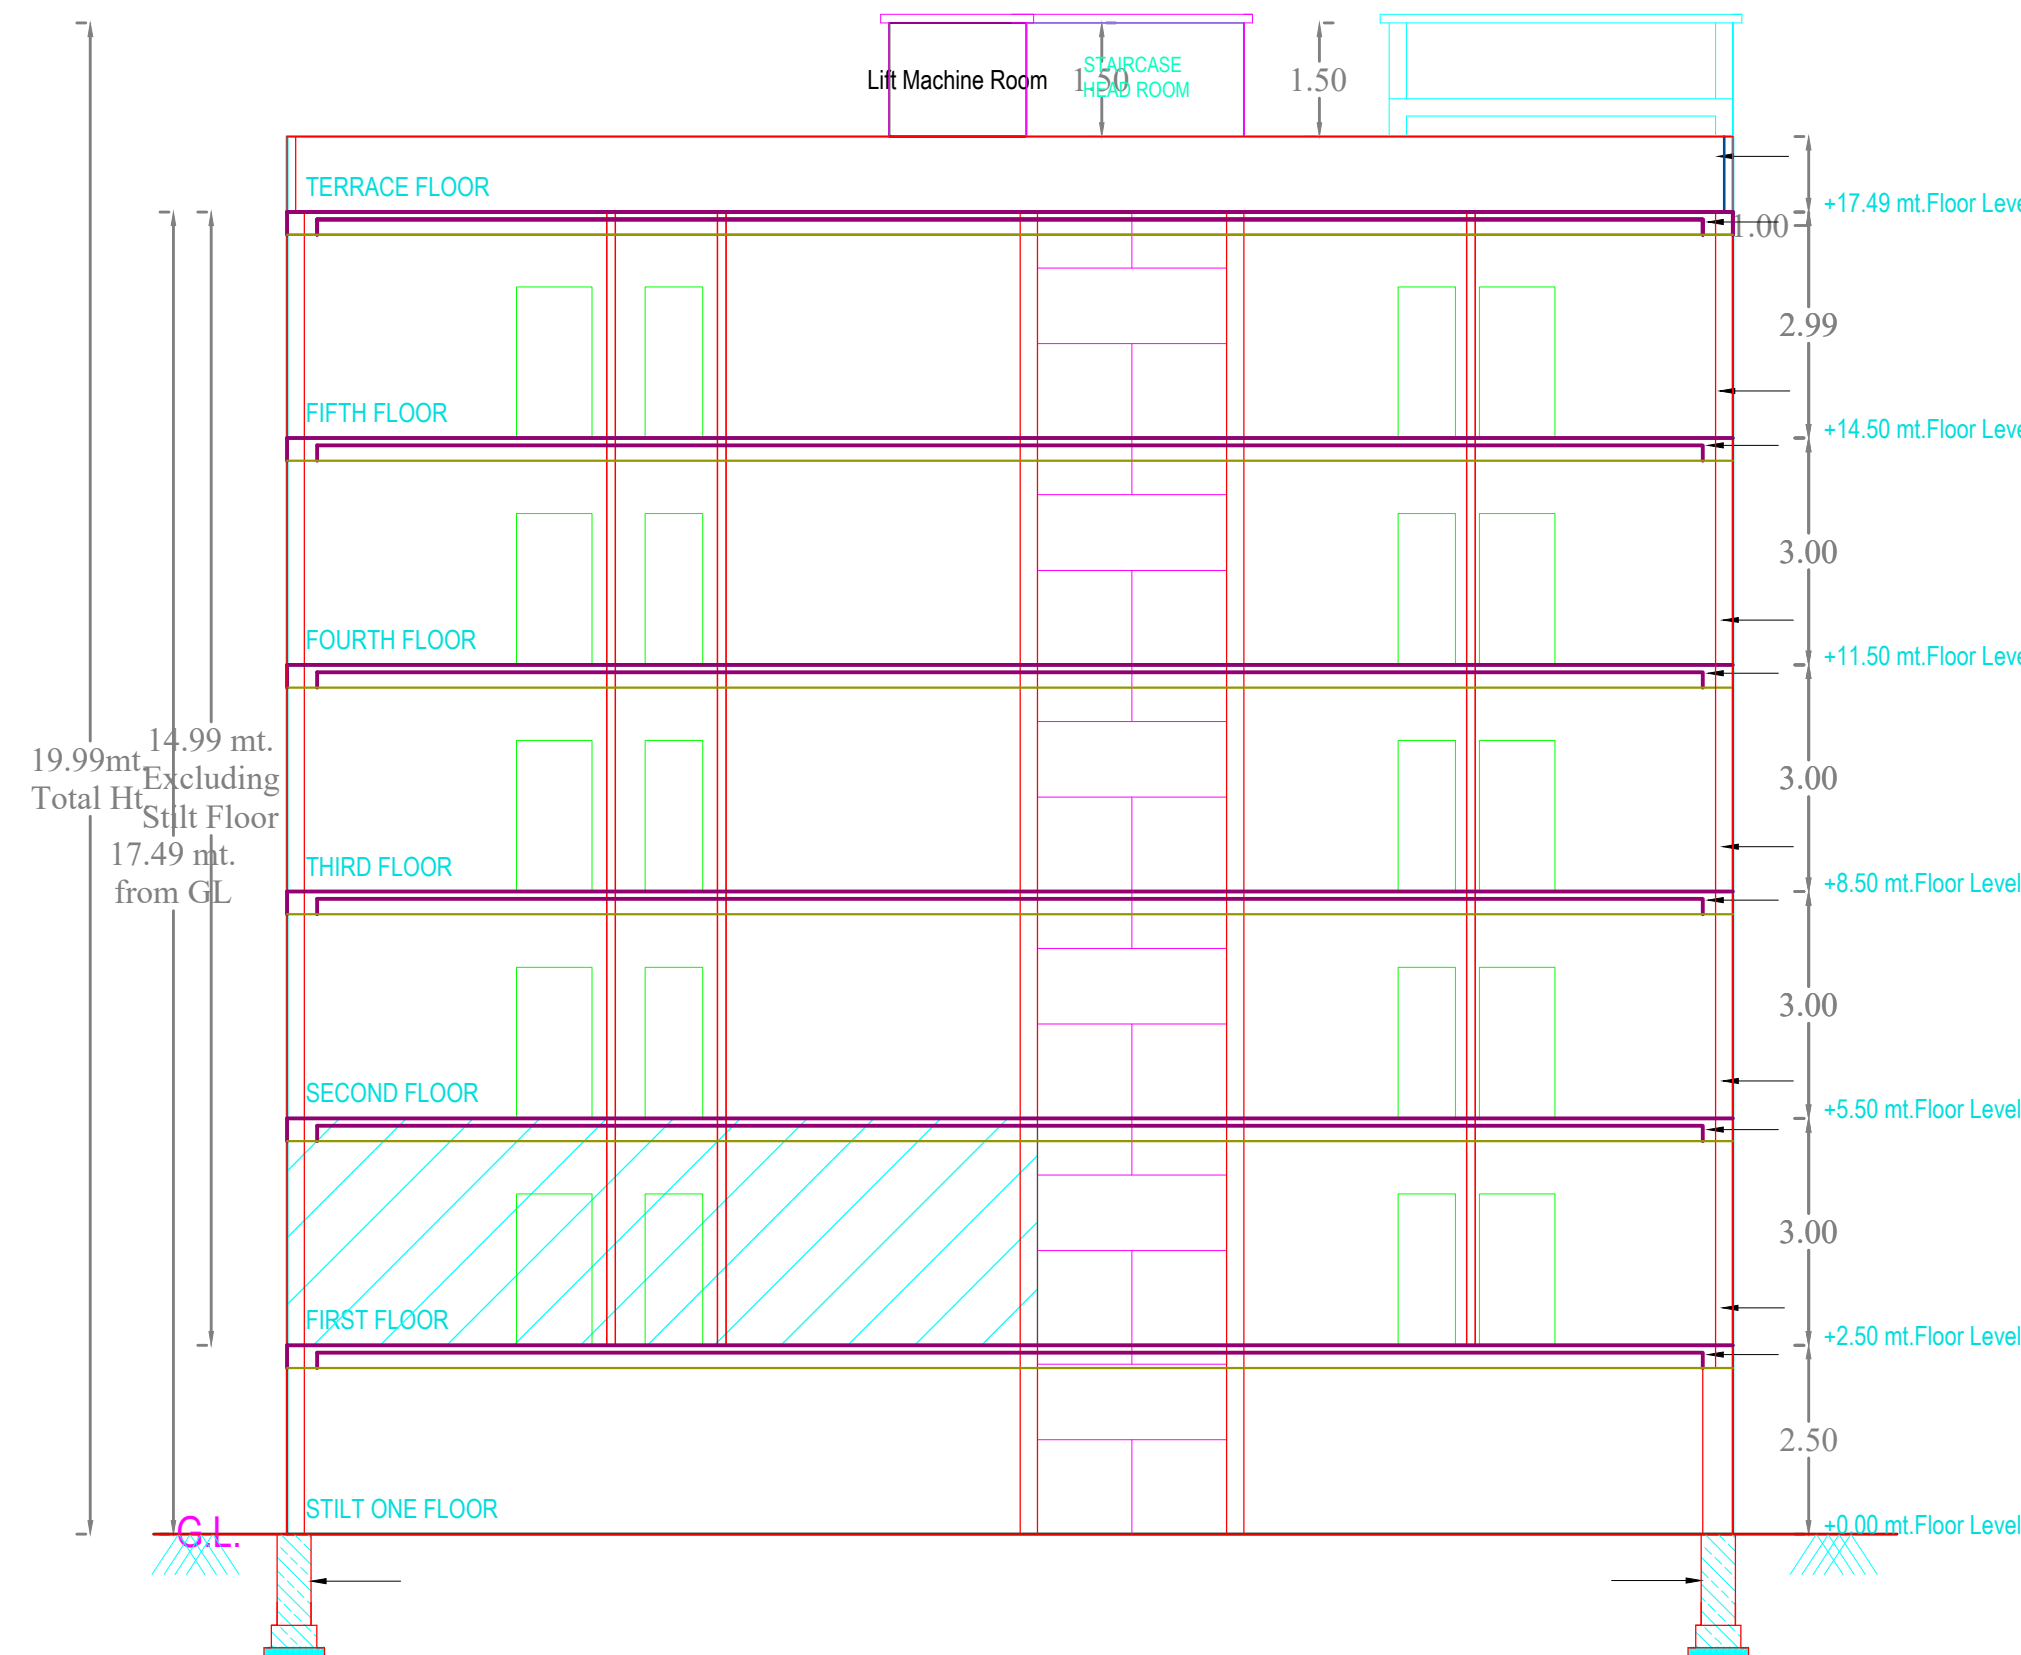


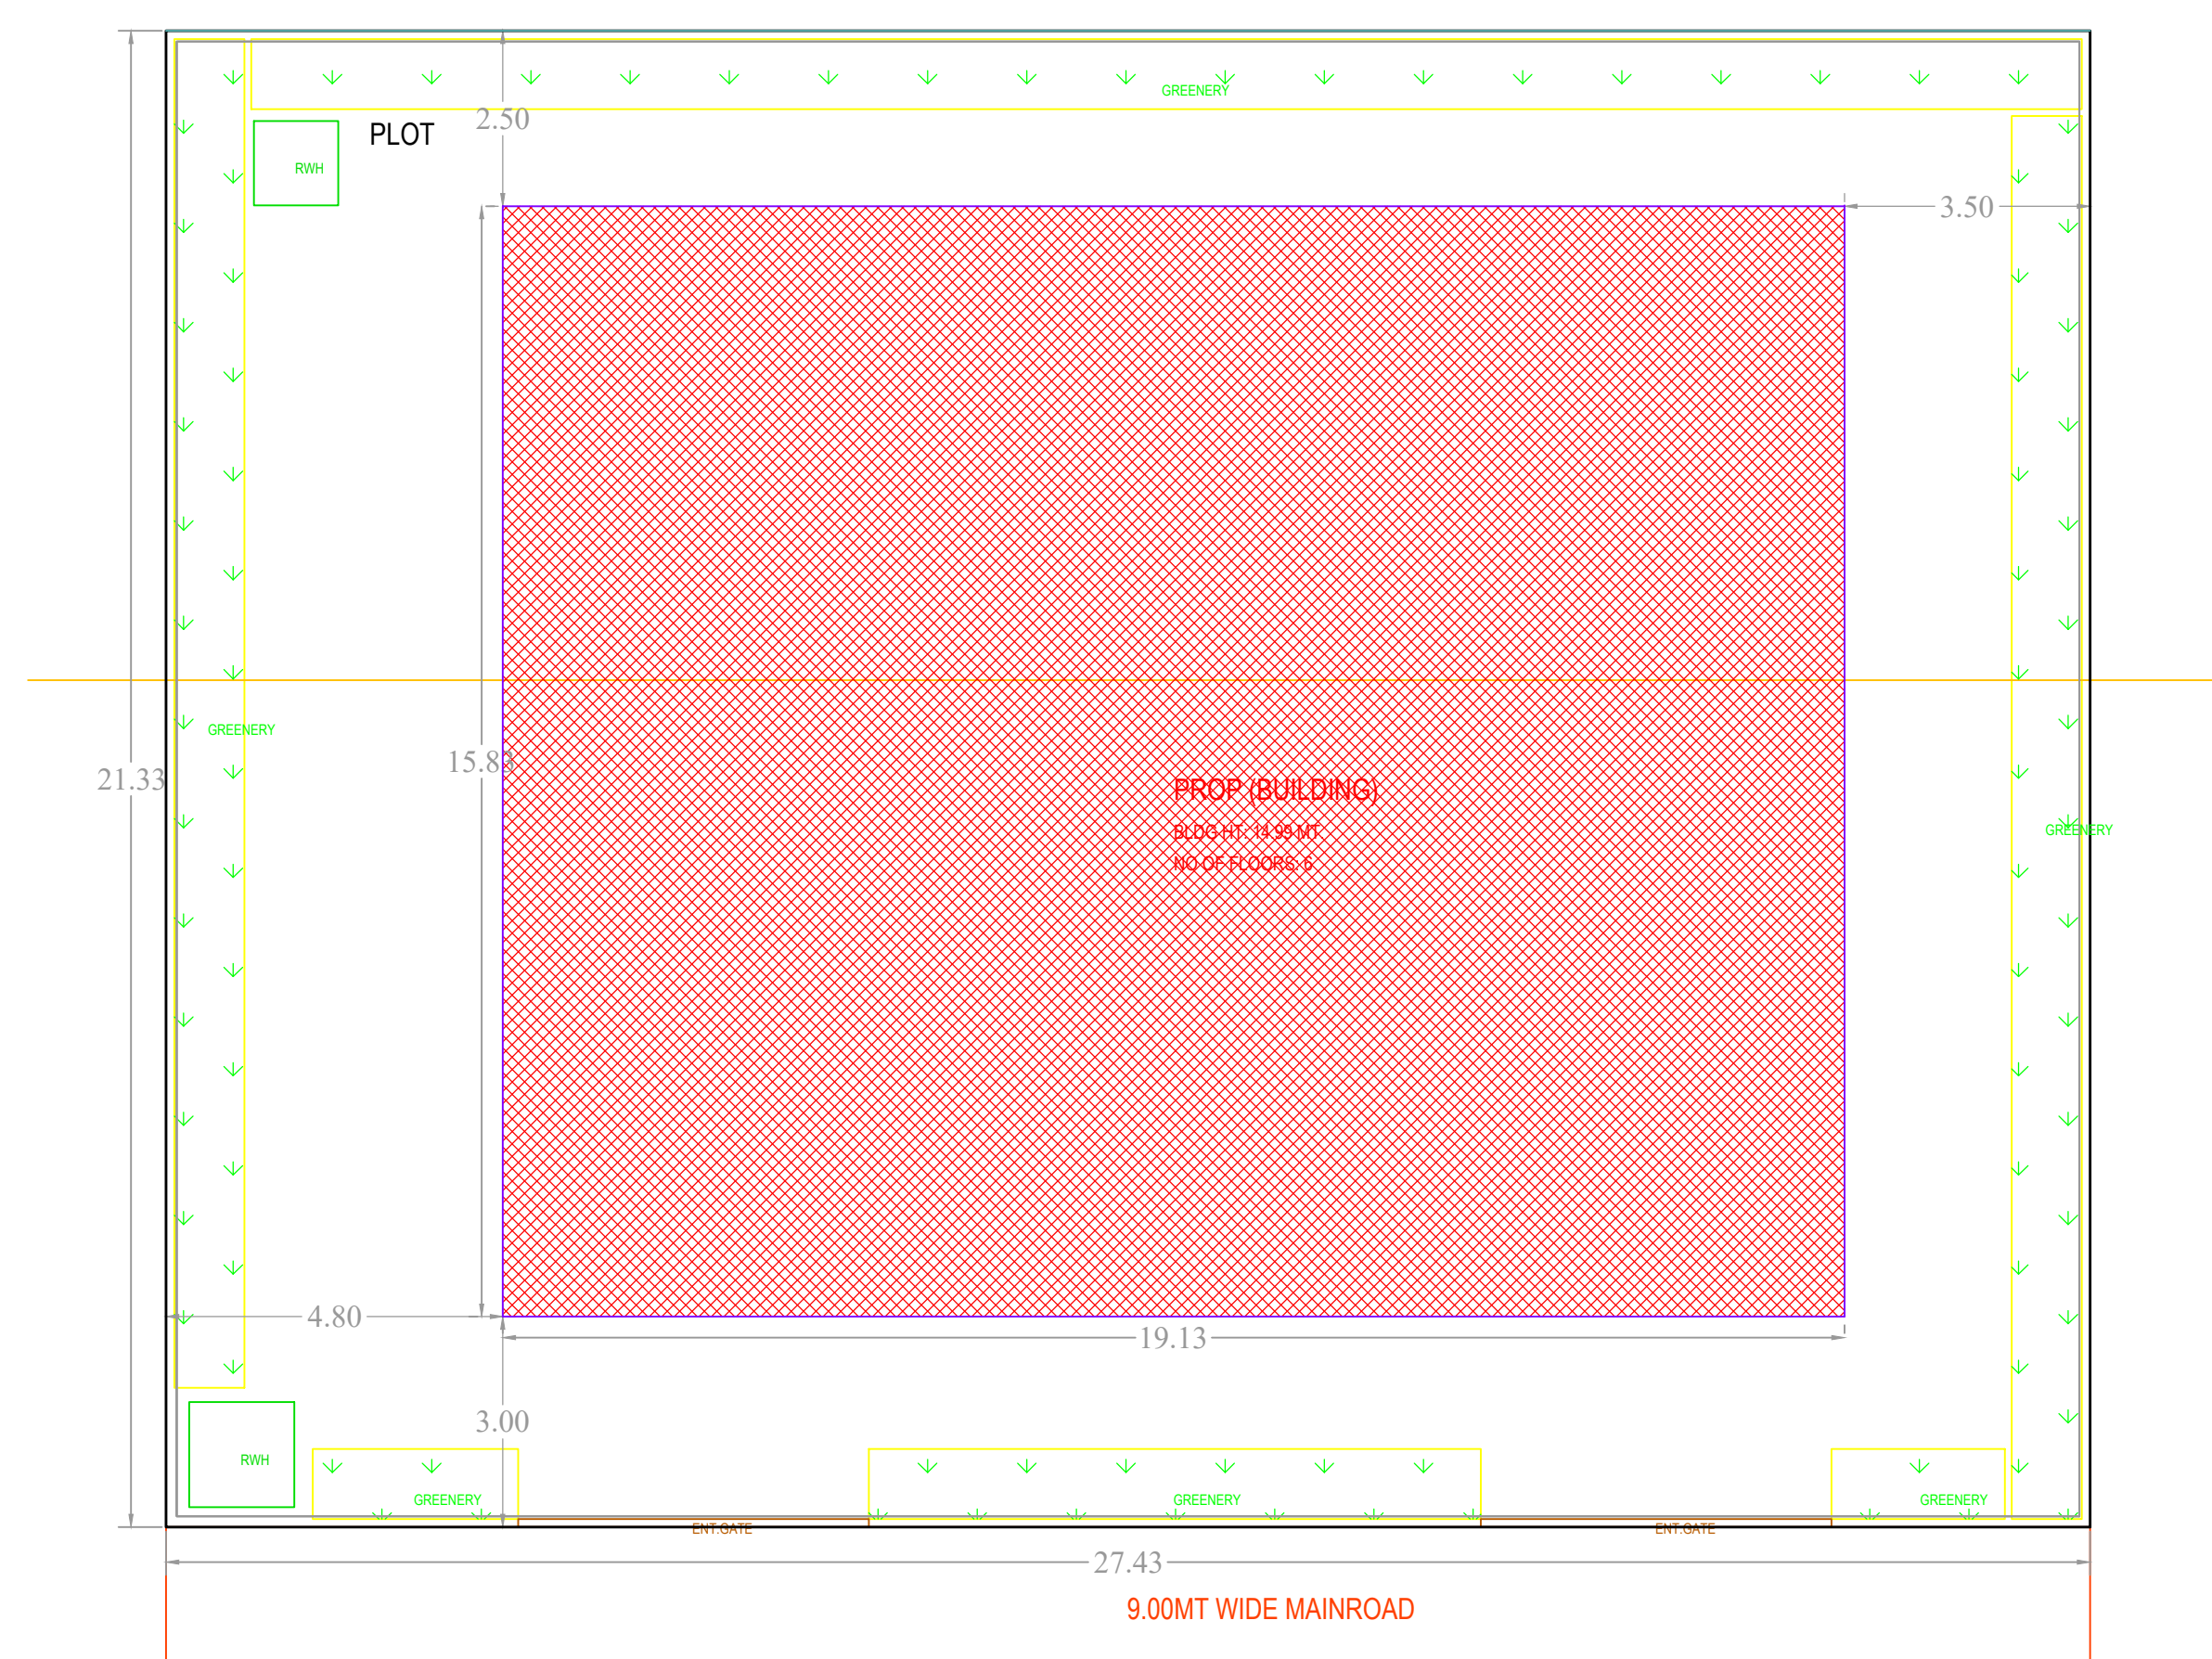

BUILDING PROP(BUILDING)						
FLOOR NAME	TOTAL BUA	NET BUA RESI.	TNMTS	PARKING AREA	NO OF STACK	NET PARKING
FIRST ONE FLOOR	302.80	0.00	00	302.80	1	302.80
STILT ONE FLOOR	302.83	302.83	03	0.00	0	0.00
SECOND FLOOR	302.83	302.83	03	0.00	0	0.00
THIRD FLOOR	302.83	302.83	03	0.00	0	0.00
FOURTH FLOOR	302.83	302.83	03	0.00	0	0.00
FIFTH FLOOR	302.83	302.83	03	0.00	0	0.00
TERRACE FLOOR	2.25	0.00	00	0.00	0	0.00
TOTAL	1819.20	1514.15	15	302.80		302.80
TOTAL NO OF BLDG	1					
TOTAL	1819.20	1514.15	15	302.80		302.80


SCHEDULE OF JOINERY			
BUILDING NAME	NAME	L X H	NOS
PROP (BUILDING)	D2	0.76 X 2.10	56
PROP (BUILDING)		1.00 X 2.10	35
PROP (BUILDING)	D	1.06 X 2.10	15

SCHEDULE OF JOINERY			
BUILDING NAME	NAME	L X H	NOS
PROP (BUILDING)	V	0.90 X 0.60	40
PROP (BUILDING)	W1	1.25 X 2.00	10
PROP (BUILDING)	W	2.00 X 2.00	60

BUILDING USE/SUBUSE DETAILS				
BUILDING NAME	BUILDING USE	BUILDING SUBUSE	BUILDING TYPE	FLOOR DETAILS
PROP (BUILDING)	Residential	Residential Apartment Bldg	NA	1 Stlt + 5 upper floors

Project Title	
PLAN SHOWING THE PROPOSED	
Residential	
PLOT NO.	
SURVEY NO	
SITUATED AT	
BELONGING TO : Mr./Ms./Mrs	
REP BY :	
SRI LATHA MARRU	
LICENCE NO: CA/2009/ 44001	
APPROVAL NO:	
DATE : 13-12-2021	
SHEET NO: 1 / 1	
Lay-out Details	
INWARD NO. : TS/062216/2021	
AREA STATEMENT	
PROJECT DETAIL :	
INWARD NO. :	
TS/062216/2021	
PROJECT TYPE :	
Building Permission	
NATURE OF DEVELOPMENT :	
New	
SUB LOCATION :	
New Areas / Approved Layout Areas	
STREET NAME :	
DISTRICT NAME :	
STATE NAME :	
TAMIL NADU	
PINCODE :	
MADAL :	
PLOT USE :	
Residential	
PLOT SUB USE :	
Residential	
PLOT NEAR BY NOTIFIED RELIGIOUS STRUCTURE :	
NA	
LAND USE ZONE :	
NA	
LAND SUBUSE ZONE :	
NA	
ABUTTING ROAD WIDTH :	
0	
PLOT NO :	
SURVEY NO :	
NORTH SIDE DETAIL :	
-	
SOUTH SIDE DETAIL :	
-	
EAST SIDE DETAIL :	
-	
WEST SIDE DETAIL :	
-	
AREA DETAILS :	
S.Q.MT.	
AREA OF PLOT (Minimum)	
585.08	
NET AREA OF PLOT	
585.08	
VACANT PLOT AREA	
282.25	
COVERAGE	
PROPOSED COVERAGE AREA (51.76 %)	
312.83	
NET BUA	
RESIDENTIAL NET BUA	
1514.15	
BUILT UP AREA	
1516.40	
1819.20	
MORTGAGE AREA	
154.60	
EXTRA INSTALLMENT MORTGAGE AREA	
0.00	
PROPOSED NUMBER OF PARKINGS	
0	

- [illegible]

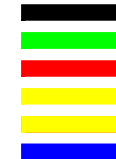COLOR INDEX PLOT BOUNDARY ABUTTING ROAD PROPOSED CONSTRUCTION COMMON PLOT ROAD WIDENING AREA EXISTING (To be retained) EXISTING (To be demolished)		
OWNER'S NAME AND SIGNATURE		
BUILDER'S NAME AND SIGNATURE		
ARCHITECT'S NAME AND SIGNATURE		
STRUCTURAL ENGINEER'S NAME AND SIGNATURE		