
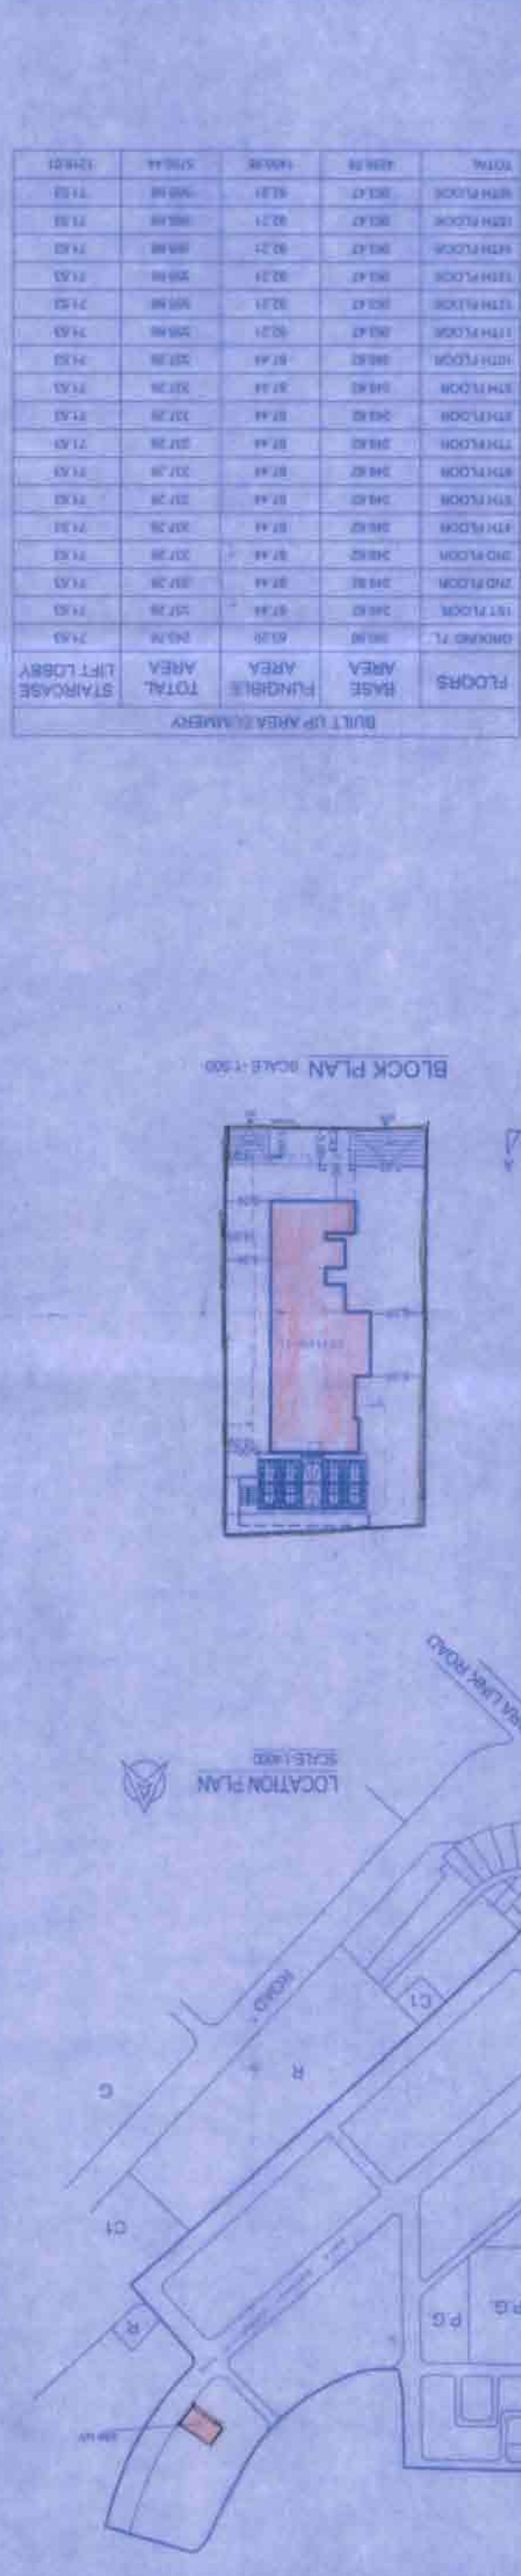


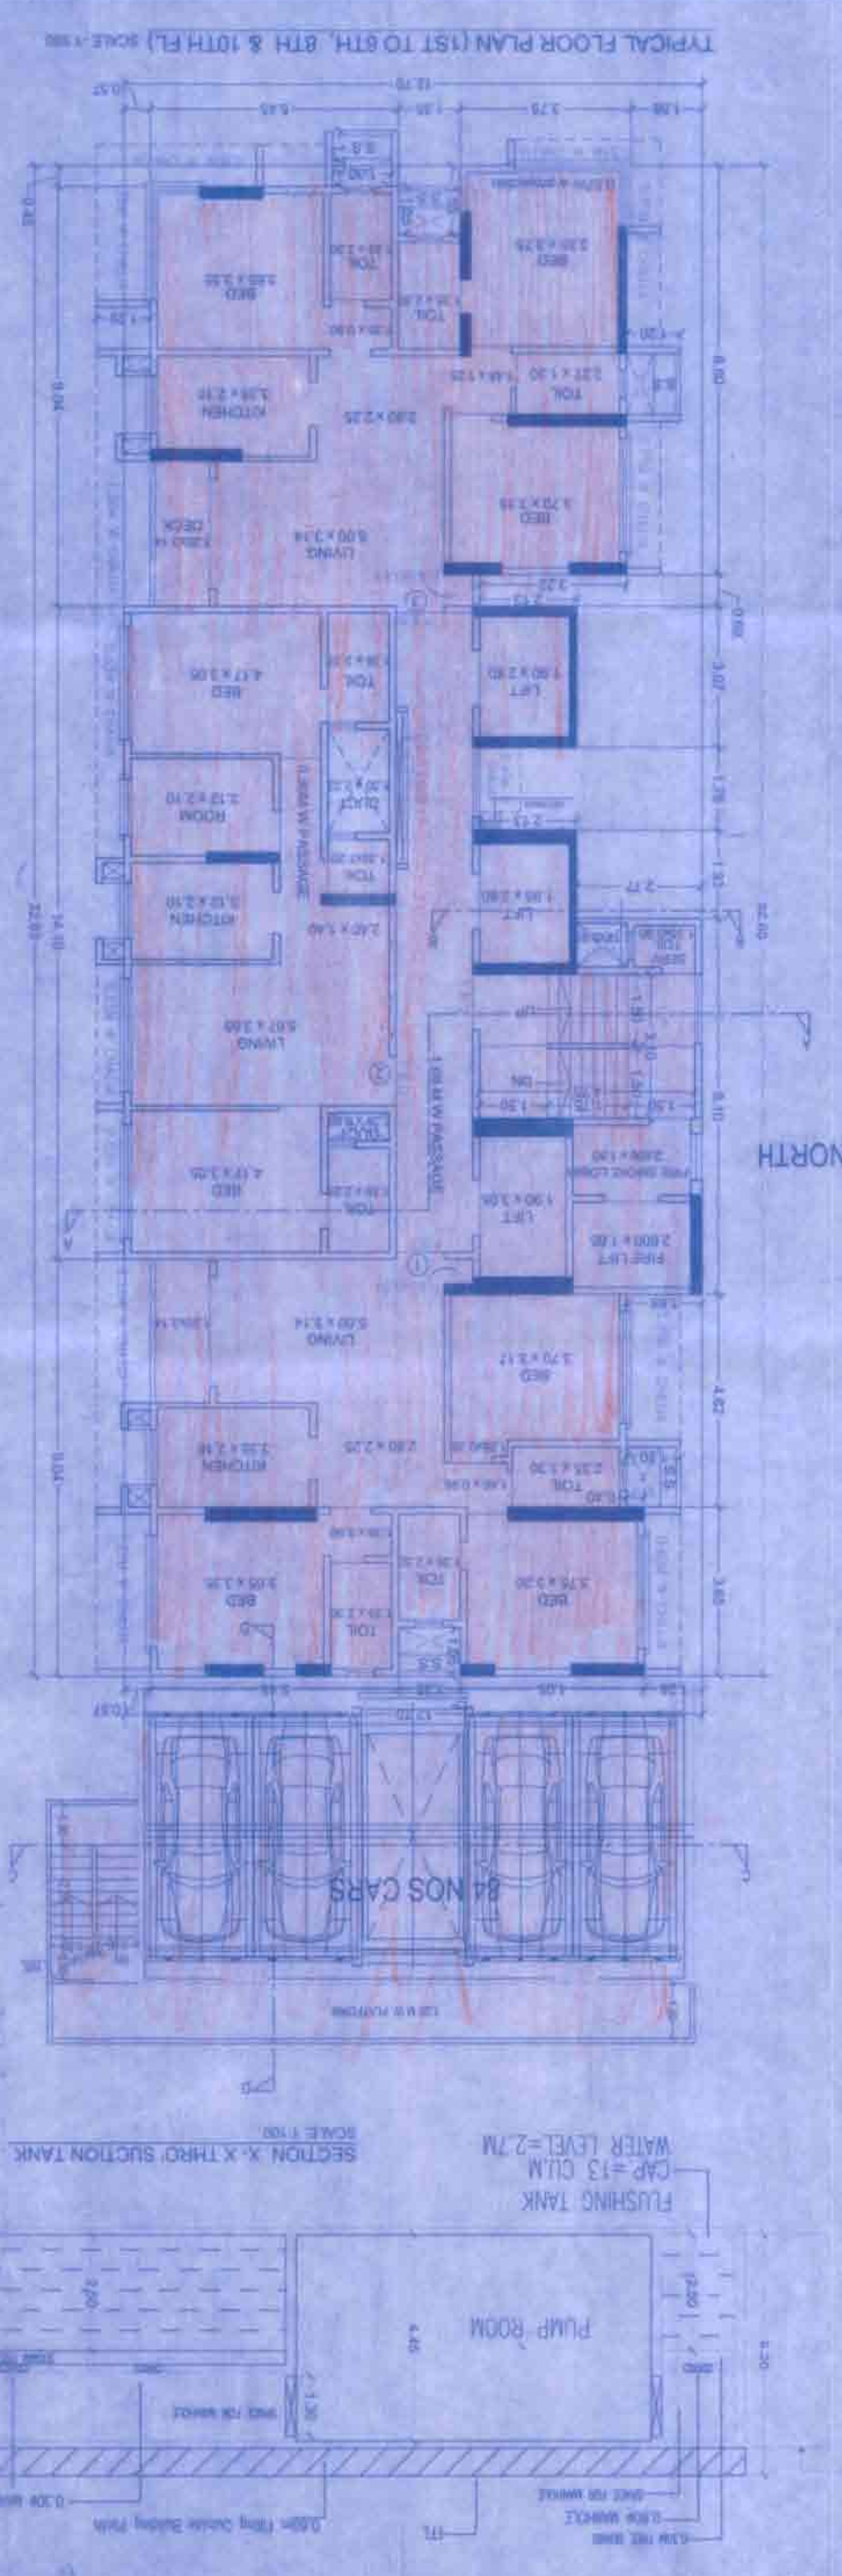

LOCATION PLAN

SCALE: 1:500

BLOCK PLAN

SCALE: 1:500

GROUND FL.	388.80	63.80	452.60	24.53	24.53
1ST FLOOR	348.82	47.44	396.26	19.43	19.43
2ND FLOOR	348.82	47.44	396.26	19.43	19.43
