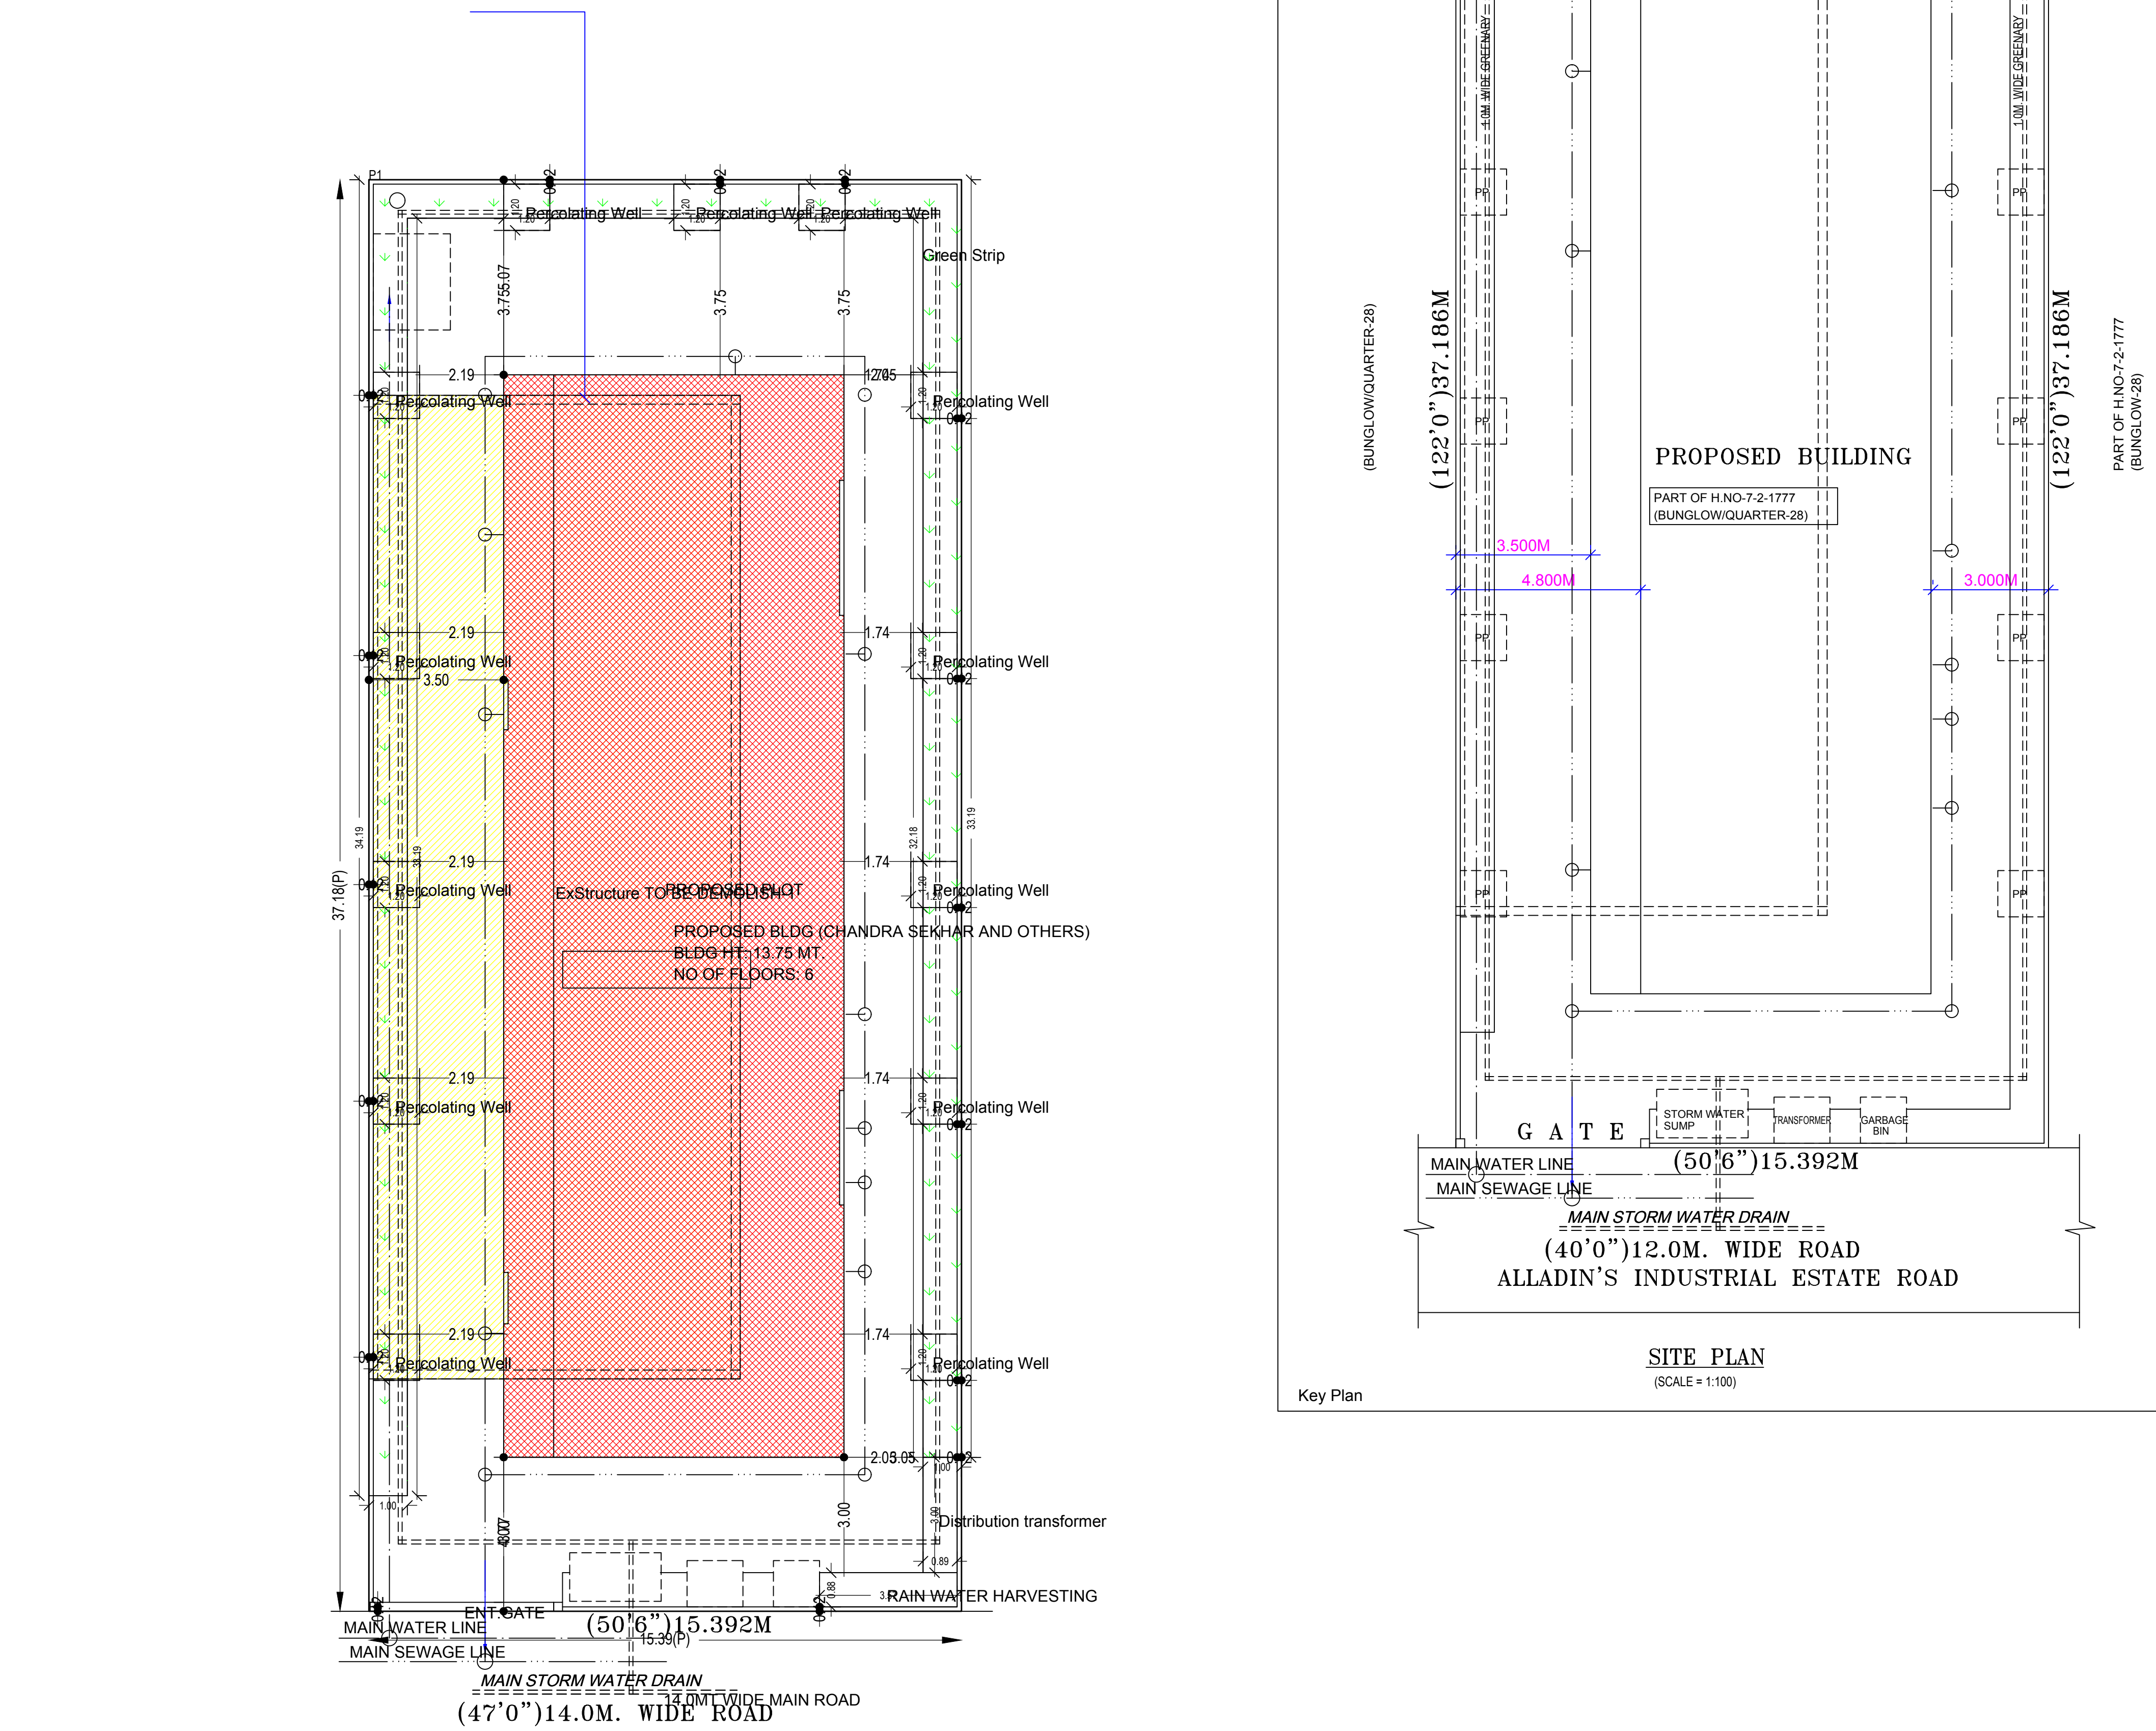
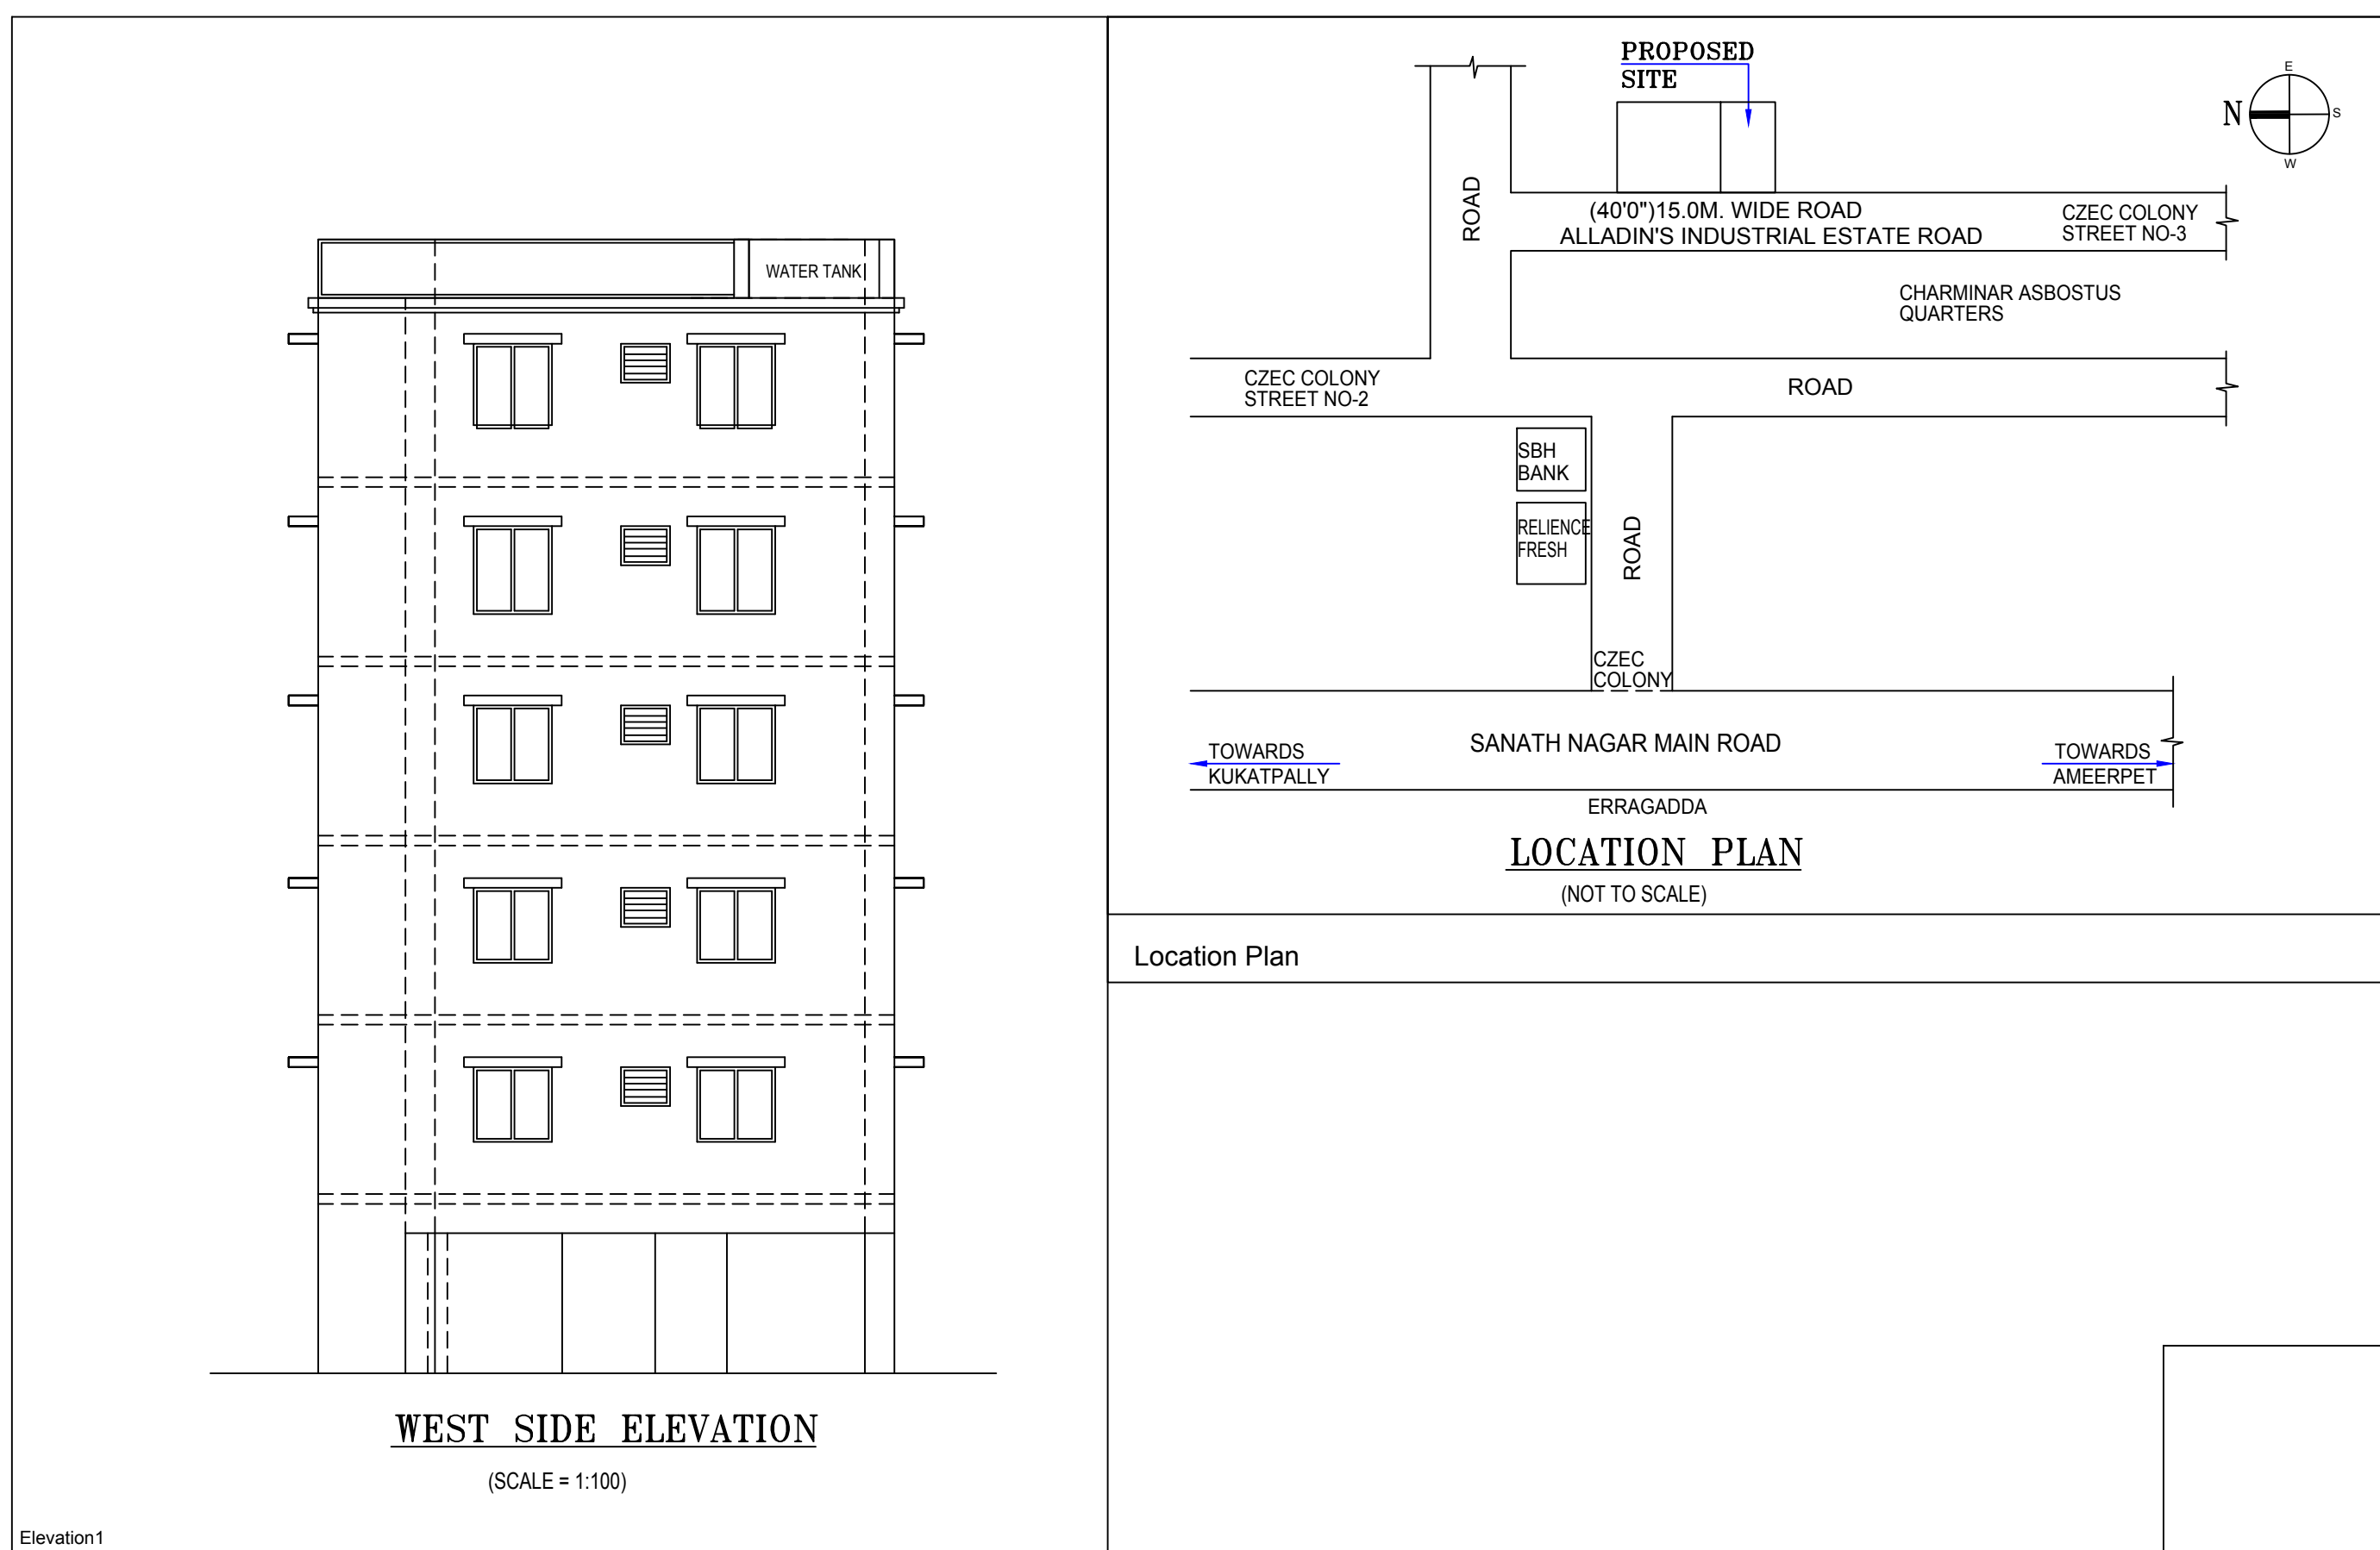


TERRACE F
(SCALE 1:100)

Structural Detail

Building Use/Subuse Details				
Building Name	Building Use	Building SubUse	Building Type	Floor Details
PROPOSED BLDG (CHANDRA SEKHAR AND OTHERS)	Residential	Residential Apartment (Bdg)	Single Block	1 Stilt + 5 upper floor