
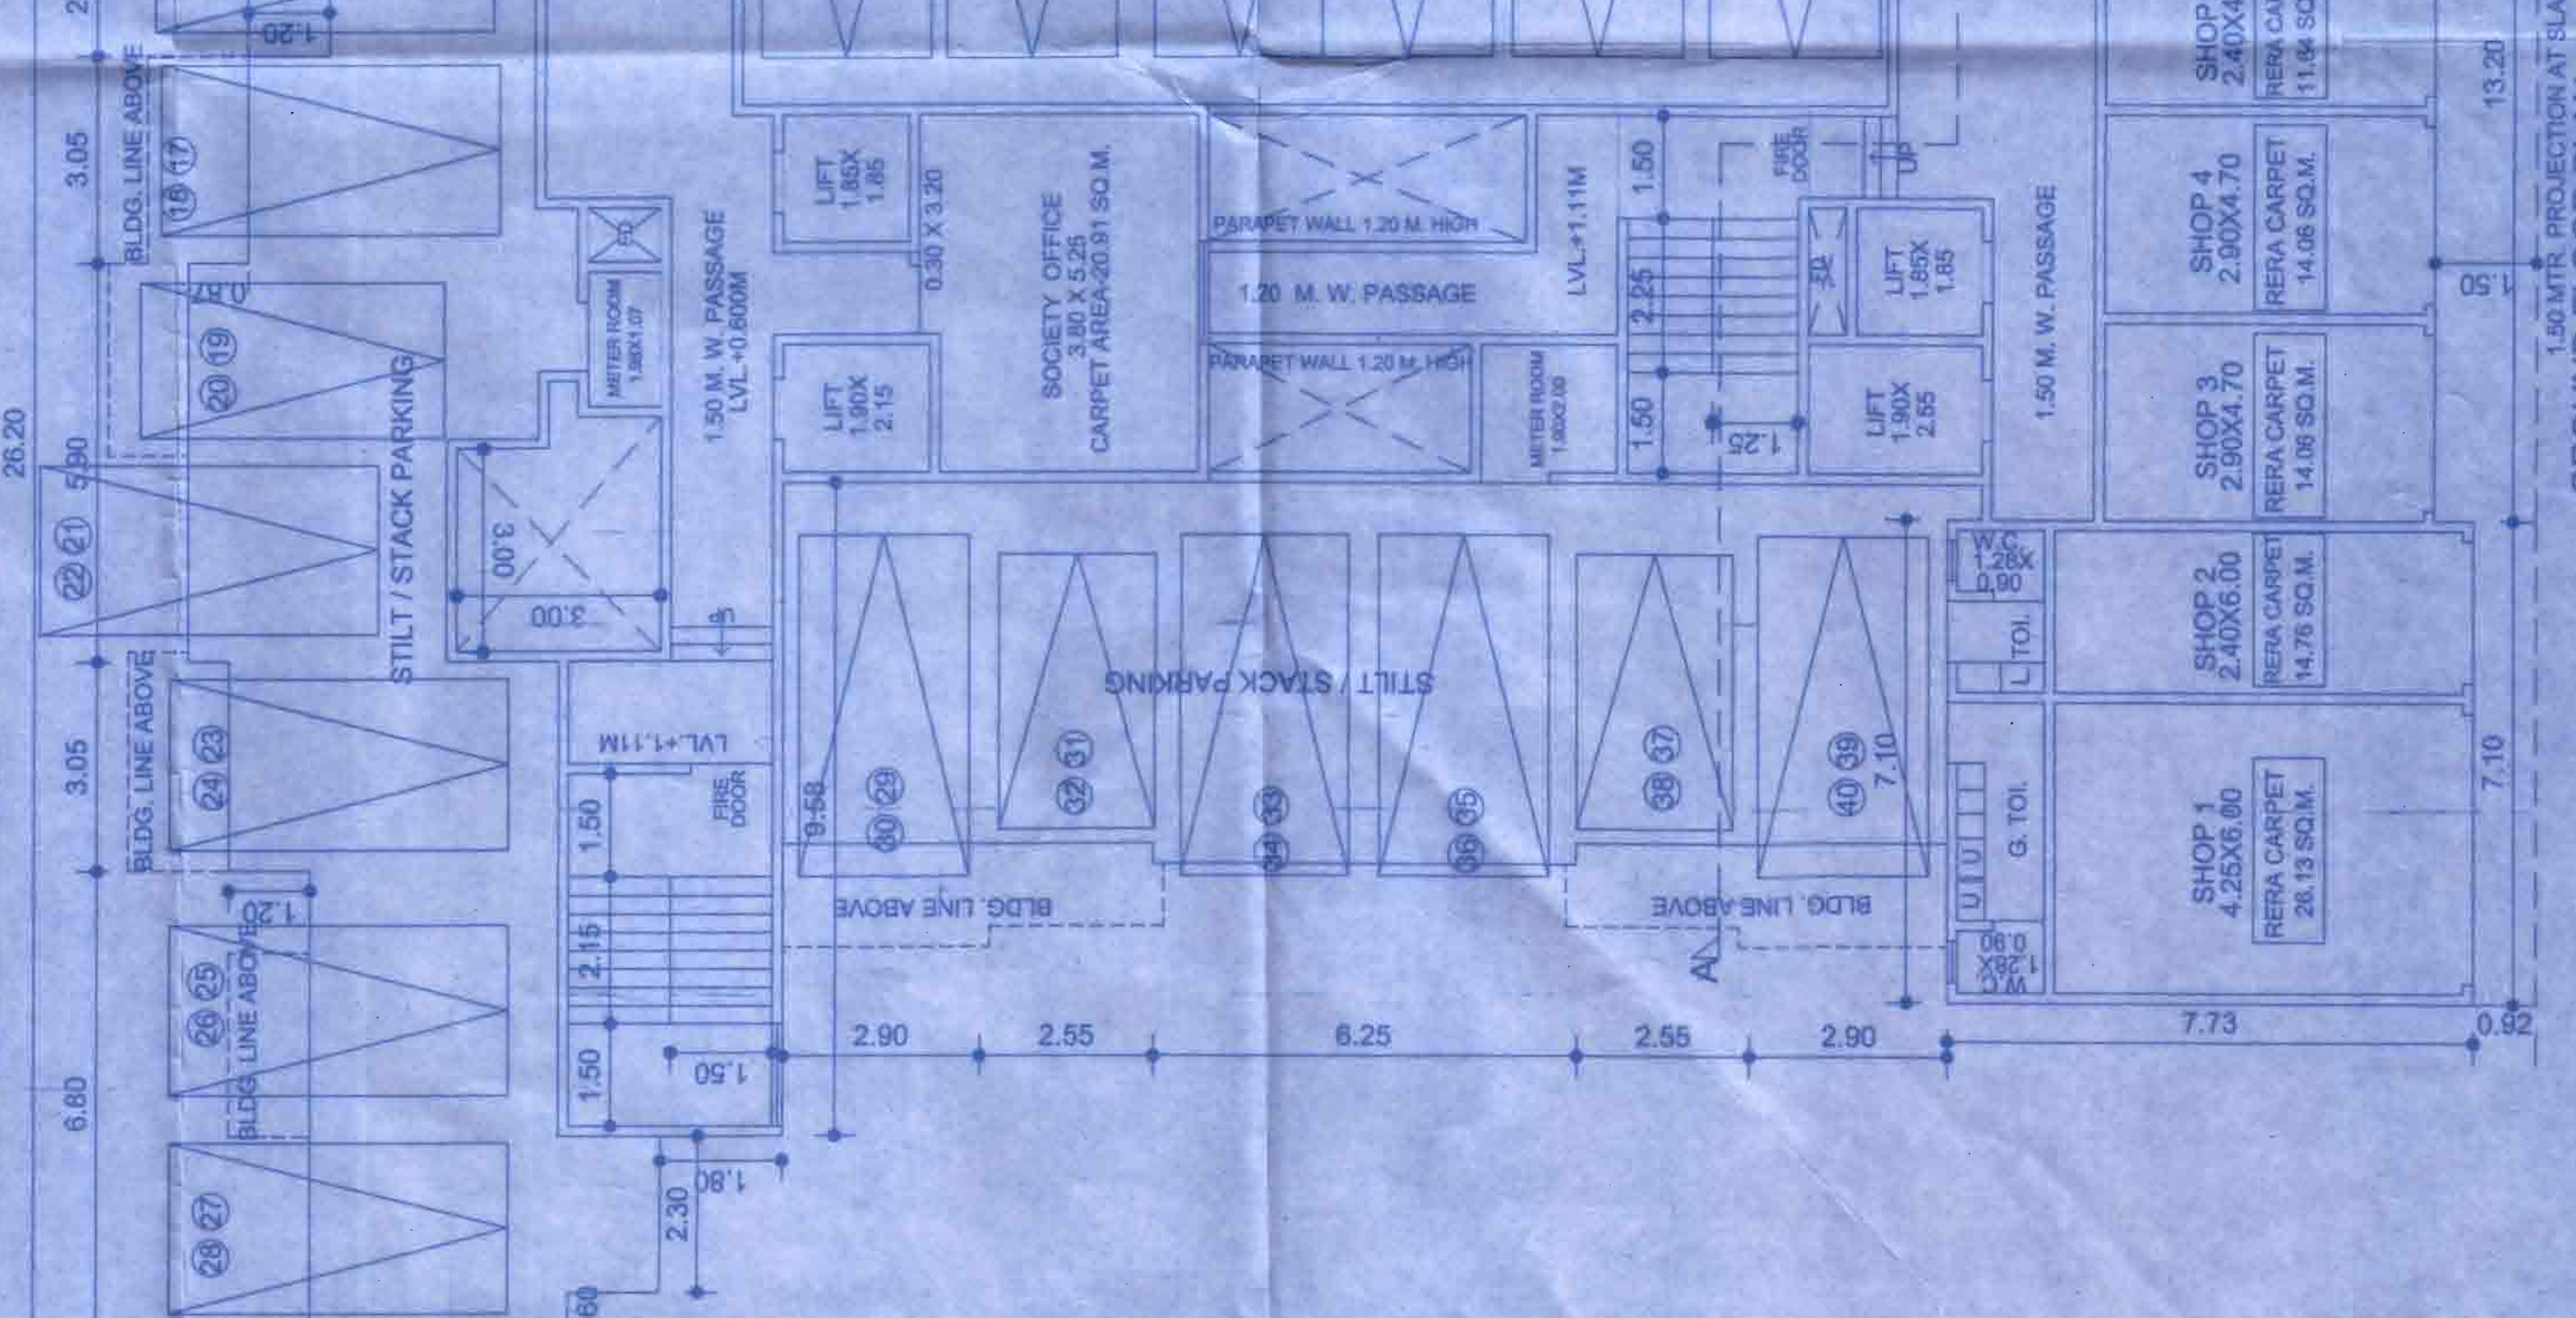
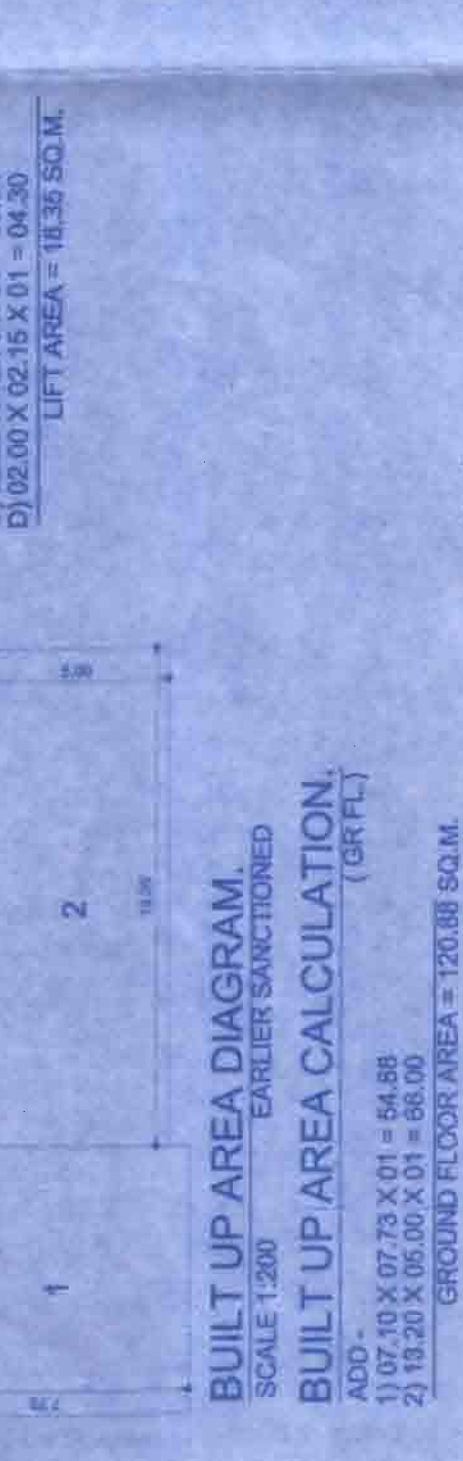


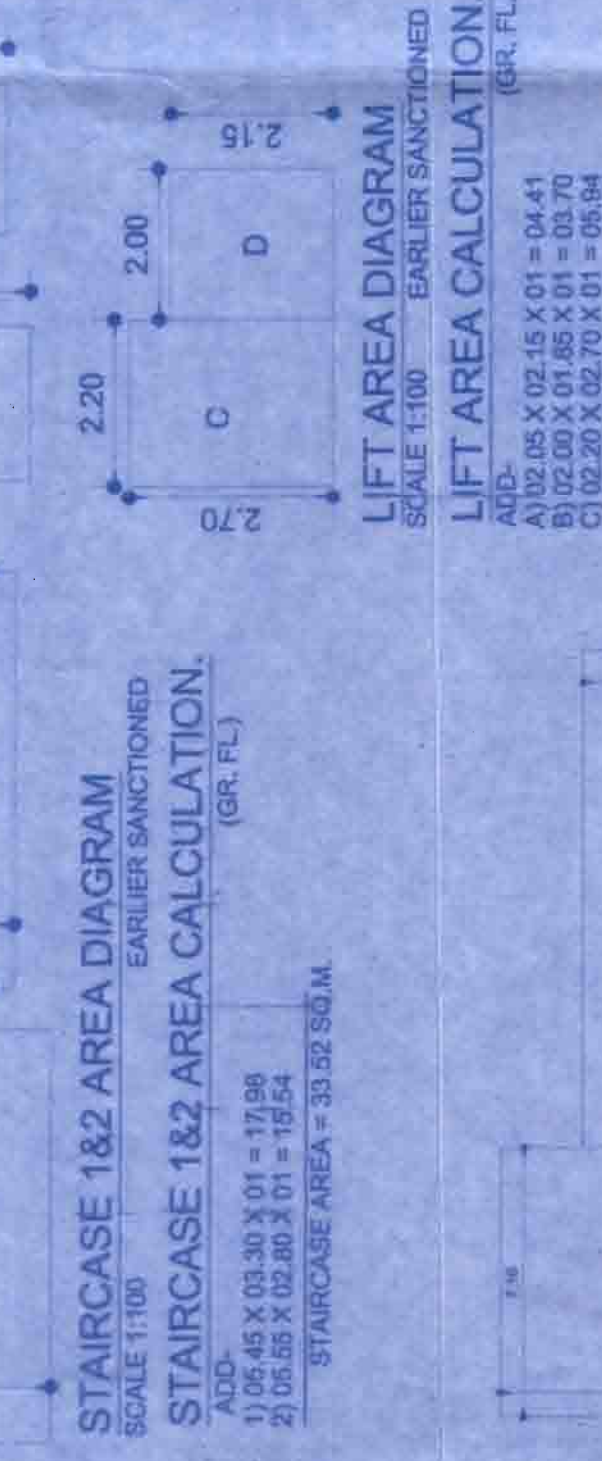

3.35
4.40
2

Y OFFICE AREA DIAGRAM
EARLIER SANCTIONED
Y OFFICE AREA CALCULATION.
(GR. FL.)
 $32.20 \times 01 = 09.02$
 $33.35 \times 01 = 14.74$
OFFICE AREA = 23.76 SQ.M.

[illegible]

100