


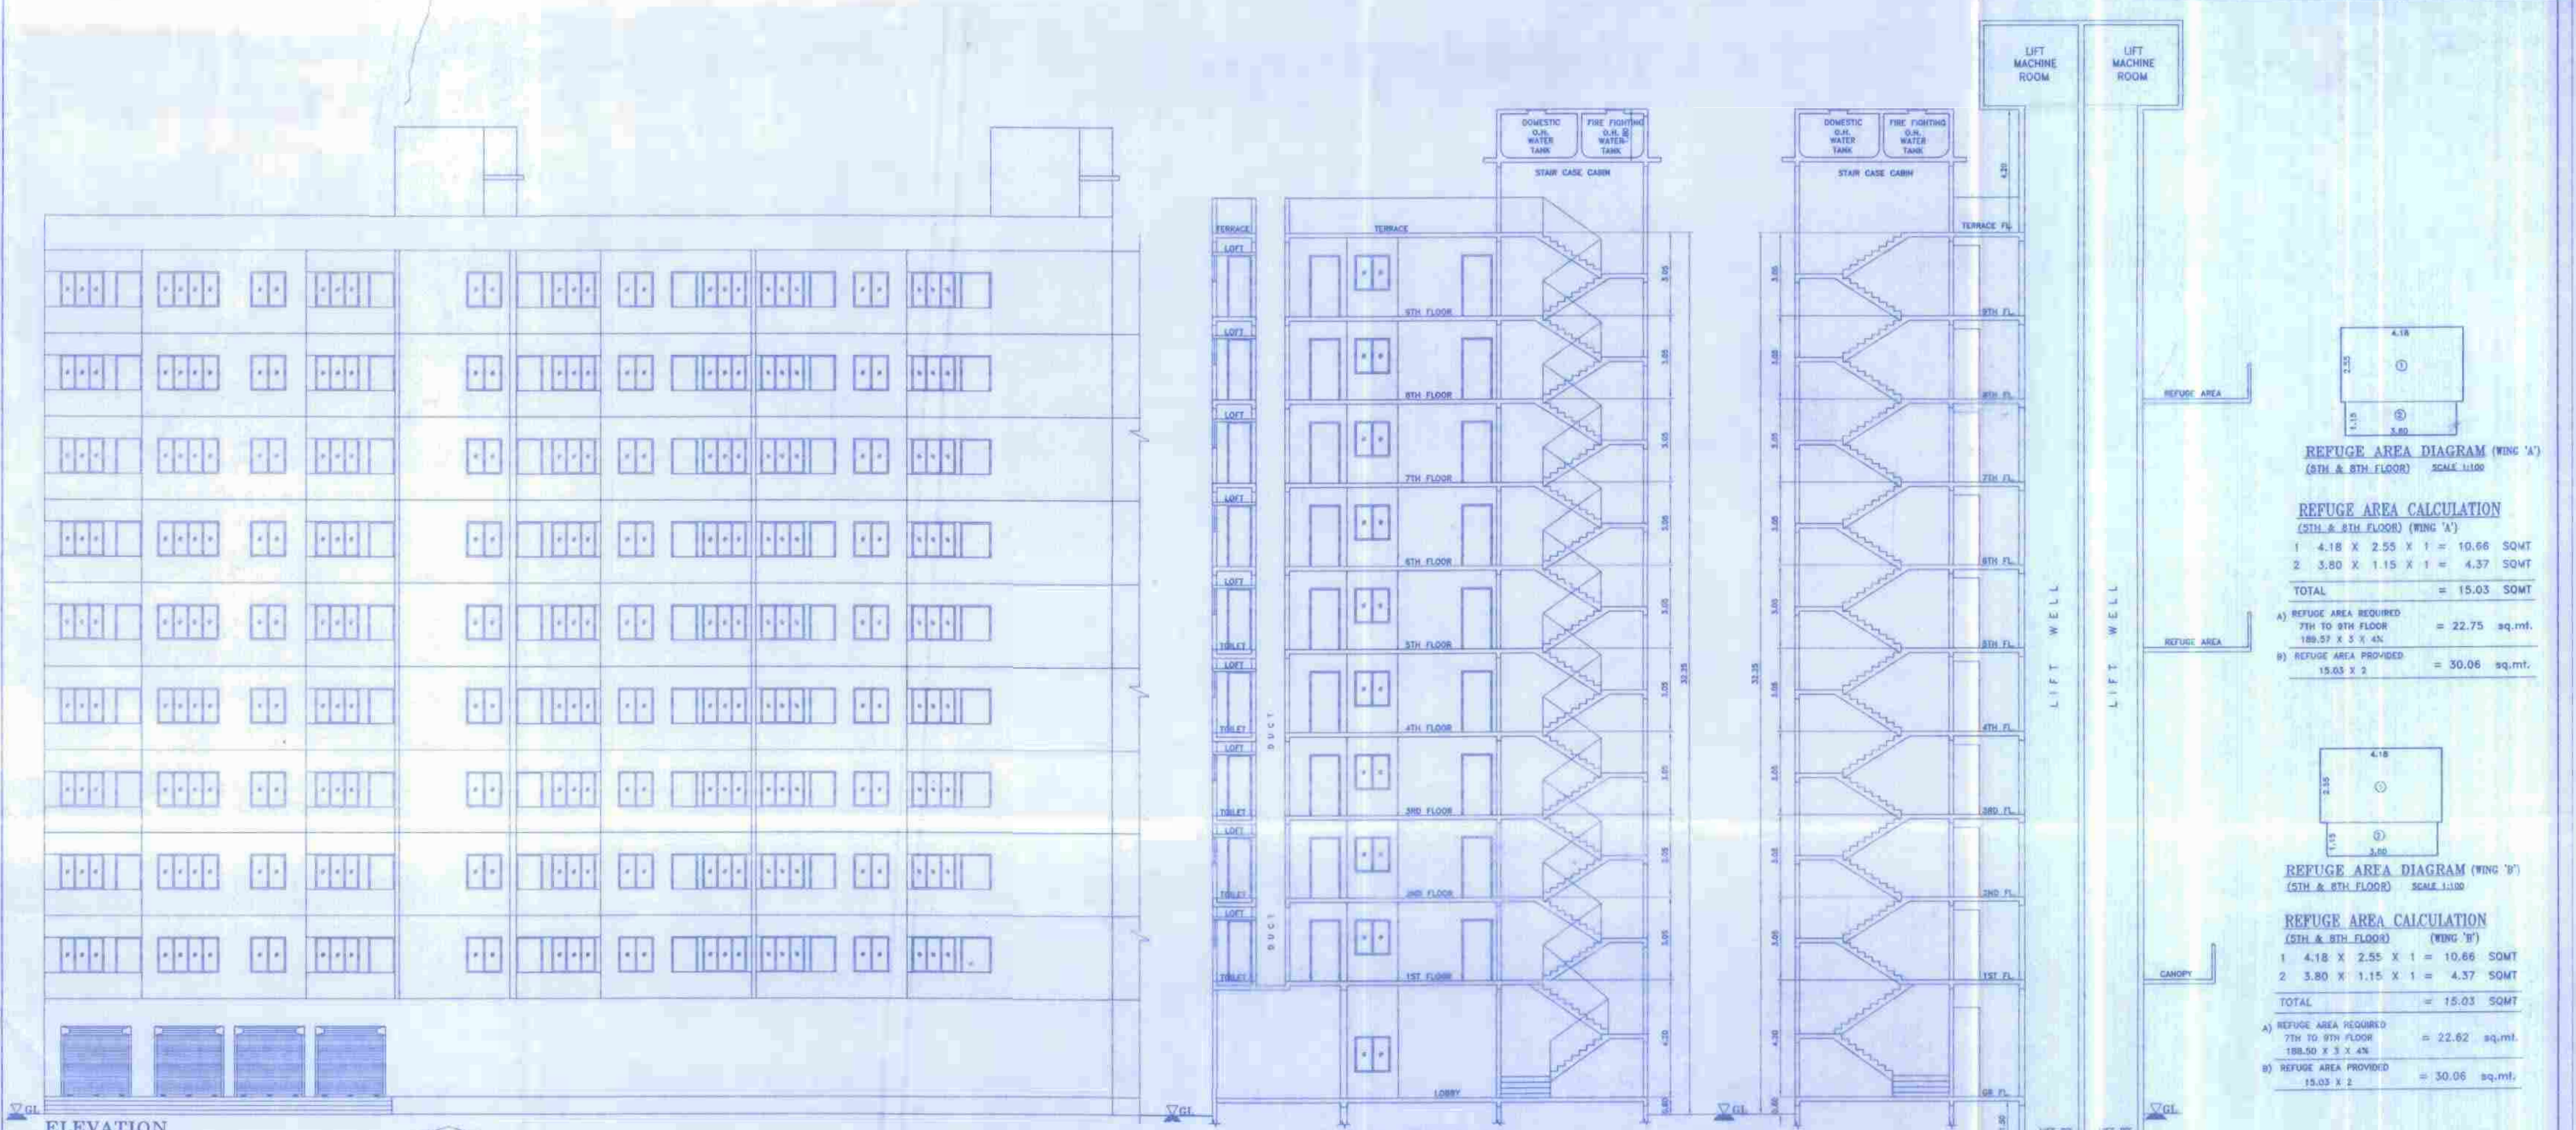

TOTAL BUILTUP & CONST. AREA STATEMENT (WING 'A')

FLOOR	COMM. AREA	RESI AREA	EXCESS BALCONY	TOTAL B/U AREA	BALCONY AREA	STAIR CASE AREA	TOTAL CON AREA	STILT AREA	POCKET AREA	POCKET TERRACE	FR/W AREA
GR. FLOOR	—	184.79 SQMT	4.78 SQMT	189.57 SQMT	18.48 SQMT	60.96 SQMT	269.01 SQMT	200.31 SQMT	—	7.20 SQMT	21.08 SQMT
1ST FLOOR	—	184.79 SQMT	4.78 SQMT	189.57 SQMT	18.48 SQMT	60.96 SQMT	269.01 SQMT	—	—	—	—
2ND FLOOR	—	184.79 SQMT	4.78 SQMT	189.57 SQMT	18.48 SQMT	60.96 SQMT	269.01 SQMT	—	—	—	—
3RD FLOOR	—	184.79 SQMT	4.78 SQMT	189.57 SQMT	18.48 SQMT	60.96 SQMT	269.01 SQMT	—	—	—	—
4TH FLOOR	—	184.79 SQMT	4.78 SQMT	189.57 SQMT	18.48 SQMT	60.96 SQMT	269.01 SQMT	—	—	—	—
5TH FLOOR	—	184.79 SQMT	4.78 SQMT	189.57 SQMT	18.48 SQMT	60.96 SQMT	269.01 SQMT	—	—	—	—
6TH FLOOR	—	184.79 SQMT	4.78 SQMT	189.57 SQMT	18.48 SQMT	60.96 SQMT	269.01 SQMT	—	—	—	—
7TH FLOOR	—	184.79 SQMT	4.78 SQMT	189.57 SQMT	18.48 SQMT	60.96 SQMT	269.01 SQMT	—	—	—	—
8TH FLOOR	—	184.79 SQMT	4.78 SQMT	189.57 SQMT	18.48 SQMT	60.96 SQMT	269.01 SQMT	—	—	—	—
9TH FLOOR	—	184.79 SQMT	4.78 SQMT	189.57 SQMT	18.48 SQMT	60.96 SQMT	269.01 SQMT	—	—	—	—
TOTAL	—	1663.11 SQMT	43.02 SQMT	1706.13 SQMT	166.32 SQMT	602.78 SQMT	2475.23 SQMT	200.31 SQMT	36.08 SQMT	7.20 SQMT	189.72 SQMT

TOTAL BUILTUP & CONST. AREA STATEMENT (WING 'B')

FLOOR	COMM. AREA	RESI AREA	EXCESS BALCONY	TOTAL B/U AREA	BALCONY AREA	STAIR CASE AREA	TOTAL CON AREA	STILT AREA	POCKET AREA	POCKET TERRACE	FR/W AREA
GR. FLOOR	54.03 SQMT	—	—	54.03 SQMT	—	54.14 SQMT	108.17 SQMT	147.91 SQMT	—	—	—
1ST FLOOR	—	184.12 SQMT	4.38 SQMT	188.50 SQMT	18.41 SQMT	60.96 SQMT	267.87 SQMT	—	—	—	—
2ND FLOOR	—	184.12 SQMT	4.38 SQMT	188.50 SQMT	18.41 SQMT	60.96 SQMT	267.87 SQMT	—	—	—	—
3RD FLOOR	—	184.12 SQMT	4.38 SQMT	188.50 SQMT	18.41 SQMT	60.96 SQMT	267.87 SQMT	—	—	—	—
4TH FLOOR	—	184.12 SQMT	4.38 SQMT	188.50 SQMT	18.41 SQMT	60.96 SQMT	267.87 SQMT	—	—	—	—
5TH FLOOR	—	184.12 SQMT	4.38 SQMT	188.50 SQMT	18.41 SQMT	60.96 SQMT	267.87 SQMT	—	—	—	—
6TH FLOOR	—	184.12 SQMT	4.38 SQMT	188.50 SQMT	18.41 SQMT	60.96 SQMT	267.87 SQMT	—	—	—	—
7TH FLOOR	—	184.12 SQMT	4.38 SQMT	188.50 SQMT	18.41 SQMT	60.96 SQMT	267.87 SQMT	—	—	—	—
8TH FLOOR	—	184.12 SQMT	4.38 SQMT	188.50 SQMT	18.41 SQMT	60.96 SQMT	267.87 SQMT	—	—	—	—
9TH FLOOR	—	184.12 SQMT	4.38 SQMT	188.50 SQMT	18.41 SQMT	60.96 SQMT	267.87 SQMT	—	—	—	—
TOTAL	54.03 SQMT	1657.08 SQMT	39.42 SQMT	1750.53 SQMT	165.69 SQMT	602.78 SQMT	2519.00 SQMT	147.91 SQMT	36.08 SQMT	7.20 SQMT	189.72 SQMT

REFUGEE AREA DIAGRAM (WING 'A')

(8TH & 9TH FLOOR) SCALE 1:100

REFUGEE AREA CALCULATION

(8TH & 9TH FLOOR) (WING 'A')

1 4.18 X 2.55 X 1 = 10.66 SQMT

2 5.80 X 1.15 X 1 = 4.37 SQMT

TOTAL = 15.03 SQMT

A) REFUGEE AREA REQUIRED = 22.75 sq.mt.

B) REFUGEE AREA PROVIDED = 30.06 sq.mt.

15.03 X 2 = 30.06

REFUGEE AREA DIAGRAM (WING 'B')

(8TH & 9TH FLOOR) SCALE 1:100

REFUGEE AREA CALCULATION

(8TH & 9TH FLOOR) (WING 'B')

1 4.18 X 2.55 X 1 = 10.66 SQMT

2 3.80 X 1.15 X 1 = 4.37 SQMT

TOTAL = 15.03 SQMT

A) REFUGEE AREA REQUIRED = 22.75 sq.mt.

B) REFUGEE AREA PROVIDED = 30.06 sq.mt.

15.03 X 2 = 30.06

BUILT UP AREA CALCULATION OF 1ST TO 9TH FLOOR (WING 'A')

RECTANGLE AREA 24.45 X 13.15 = 321.91 SQMT

DEDUCTION

1 2.75 X 1.20 X 2 = 6.60 SQMT

2 2.45 X 0.45 X 2 = 2.20 SQMT

3 3.05 X 1.58 X 1 = 4.82 SQMT

4 3.88 X 7.70 X 1 = 29.88 SQMT

5 3.20 X 1.53 X 1 = 4.22 SQMT

6 2.45 X 0.42 X 2 = 2.06 SQMT

7 3.35 X 0.85 X 2 = 5.69 SQMT

8 1.40 X 2.25 X 1 = 3.15 SQMT

9 2.30 X 2.55 X 1 = 5.86 SQMT

10 3.05 X 2.25 X 1 = 6.86 SQMT

11 3.80 X 0.15 X 1 = 0.57 SQMT

12 4.85 X 2.55 X 1 = 12.62 SQMT

13 1.45 X 2.55 X 1 = 3.70 SQMT

14 2.40 X 1.45 X 1 = 3.48 SQMT

15 3.72 X 1.50 X 1 = 5.58 SQMT

16 2.40 X 2.95 X 1 = 7.08 SQMT

17 3.13 X 1.48 X 1 = 4.63 SQMT

18 3.72 X 1.50 X 1 = 5.58 SQMT

19 3.28 X 1.32 X 1 = 4.33 SQMT

TOTAL DEDUCTION = 135.82 SQMT

BUILT-UP AREA (321.91 - 135.82) = 186.09 SQMT

POCKET TERRACE AREA DIAGRAM (WING 'A')

(1ST FLOOR) SCALE 1:100

POCKET TERRACE AREA CALCULATION

(1ST FLOOR)

1 2.40 X 0.75 X 4 = 7.20 SQMT

TOTAL = 7.20 SQMT

BUILT UP AREA DIAGRAM (WING 'B')

(GROUND FLOOR) (SCALE 1:200)

BUILT UP AREA CALCULATION OF GROUND FLOOR (WING 'B')

1 6.48 X 4.15 X 1 = 26.77 SQMT

2 5.80 X 2.70 X 1 = 27.36 SQMT

TOTAL AREA = 54.03 SQMT

PARKING AREA STATEMENT (WING 'A&B')

AREAS	TYPE	CAR PARKING	TWO WHEELER PARKING
GRAND/REAR BALCONY	—	54.03/500 1.08 NOS	—
TERRACE BETWEEN BELOW 50 SQMT	36 NOS	36/4 9.00 NOS	36/1.436.00 NOS
TERRACE BETWEEN 50 TO 100 SQMT	36 NOS	36/7 51.43 NOS	36/1.436.00 NOS
ADD. VISITORS	—	105 OF 26.04 = 2.81 NOS	—
TOTAL	72 FLATS	36.89 NOS	72 NOS
		72 PARKING PROVIDED	72 PARKING PROVIDED

AREA DIAGRAM (WING 'B')

(1ST TO 9TH FLOOR) SCALE 1:200

BALCONY AREA CALCULATION FOR 1ST TO 9TH FLOOR (WING 'B')

(1ST TO 9TH FLOOR) (WING 'B')

81 2.75 X 0.90 X 2 = 4.95 SQMT

82 5.05 X 1.00 X 1 = 5.05 SQMT

83 3.05 X 0.90 X 1 = 2.75 SQMT

84 3.35 X 0.90 X 2 = 6.03 SQMT

85 3.13 X 1.00 X 1 = 3.13 SQMT

TOTAL = 22.79 SQMT

PERMISSIBLE BAL. AREA = 18.41 SQMT

PROPOSED BAL. AREA = 22.79 SQMT

EXCESS BAL. AREA = 4.38 SQMT

STAIR CASE AREA CALCULATION (1ST TO 9TH FLOOR) (WING 'A')

(1ST TO 9TH FLOOR) (WING 'A')

1 2.45 X 0.75 X 2 = 3.68 SQMT

2 2.90 X 0.75 X 2 = 4.35 SQMT

3 5.50 X 0.75 X 2 = 8.25 SQMT

4 3.20 X 0.75 X 2 = 4.80 SQMT

TOTAL = 21.08 SQMT

STAIR CASE AREA CALCULATION (1ST TO 9TH FLOOR) (WING 'B')

(1ST TO 9TH FLOOR) (WING 'B')

1 6.15 X 1.45 X 1 = 8.82 SQMT

2 3.75 X 2.55 X 1 = 9.56 SQMT

3 3.75 X 2.55 X 1 = 9.56 SQMT

4 1.80 X 1.45 X 1 = 2.61 SQMT

5 0.23 X 0.42 X 1 = 0.10 SQMT

6 0.48 X 0.15 X 1 = 0.07 SQMT

7 0.23 X 0.42 X 1 = 0.10 SQMT

8 0.48 X 0.15 X 1 = 0.07 SQMT

TOTAL STAIR CASE AREA = 60.96 SQMT

STAIR CASE AREA CALCULATION (1ST TO 9TH FLOOR) (WING 'A')

(1ST TO 9TH FLOOR) (WING 'A')

1 1.85 X 0.20 X 1 = 0.37 SQMT

2 1.85 X 0.20 X 1 = 0.37 SQMT

3 1.85 X 0.20 X 1 = 0.37 SQMT

4 1.85 X 0.20 X 1 = 0.37 SQMT

5 1.85 X 0.20 X 1 = 0.37 SQMT

6 1.85 X 0.20 X 1 = 0.37 SQMT

7 1.85 X 0.20 X 1 = 0.37 SQMT

8 1.85 X 0.20 X 1 = 0.37 SQMT

9 1.85 X 0.20 X 1 = 0.37 SQMT

10 1.85 X 0.20 X 1 = 0.37 SQMT

11 1.85 X 0.20 X 1 = 0.37 SQMT

12 1.85 X 0.20 X 1 = 0.37 SQMT

13 1.85 X 0.20 X 1 = 0.37 SQMT

14 1.85 X 0.20 X 1 = 0.37 SQMT

15 1.85 X 0.20 X 1 = 0.37 SQMT

16 1.85 X 0.20 X 1 = 0.37 SQMT

TOTAL STAIR CASE AREA = 60.96 SQMT

PROFORMA II

RECEIPT OF PLANS - STAMP OF APPROVAL OF PLANS

APPROVED BY: [Signature]

DATE: 06/06/2018

SCALE: AS SHOWN

DRAWING NO. 10/10

CHECKED BY: Sandesh

EN-CON

Architectural & Structural Works

Project Consultants

Sanjay S. Narang

REGISTERED ENGINEER

Enr. No. 12742/2010

Enr. No. 12742/2010

