



Plot No.	Plot Area	Frontage	Dimension	
	Proposed	Proposed	Length	Width
1	186.87	16.22	16.22	12.19
2	173.44	12.19	14.89	12.19
3	142.26	10.97	13.56	10.97




--	---------	---------	----

Nala Area	0.00	
Reserve Road Area	421.17	
Leftover Owners Land Area	0.00	
Surrendered to Authority Area	0.00	
Net Layout Area	29338.67	

Area covered under	Prop. Area in sa.mt	Percentage
Paved Area	18387.79	62.67
LIG Paved Area	0.00	0.00
EWIS Paved Area	0.00	0.00
Road Area	7223.97	24.62
Amenity Area	0.00	0.00
Organized open space/park Area	2680.85	9.14
Social Infrastructure Area	743.27	2.53
Utility Area	296.43	1.02
Buffer/Zone Area	0.00	0.00
Green Belt Area	0.00	0.00
Common Parking Area	0.00	0.00
Total net layout	29335.31	99.99

EXISTING (To be retained)	
EXISTING (To be demolished)	
OWNER'S NAME AND SIGNATURE	
BUILDER'S NAME AND SIGNATURE	
ARCHITECT'S NAME AND SIGNATURE	
STRUCTURAL ENGINEER'S NAME AND SIGNATURE	

Note: All dimensions are in mm

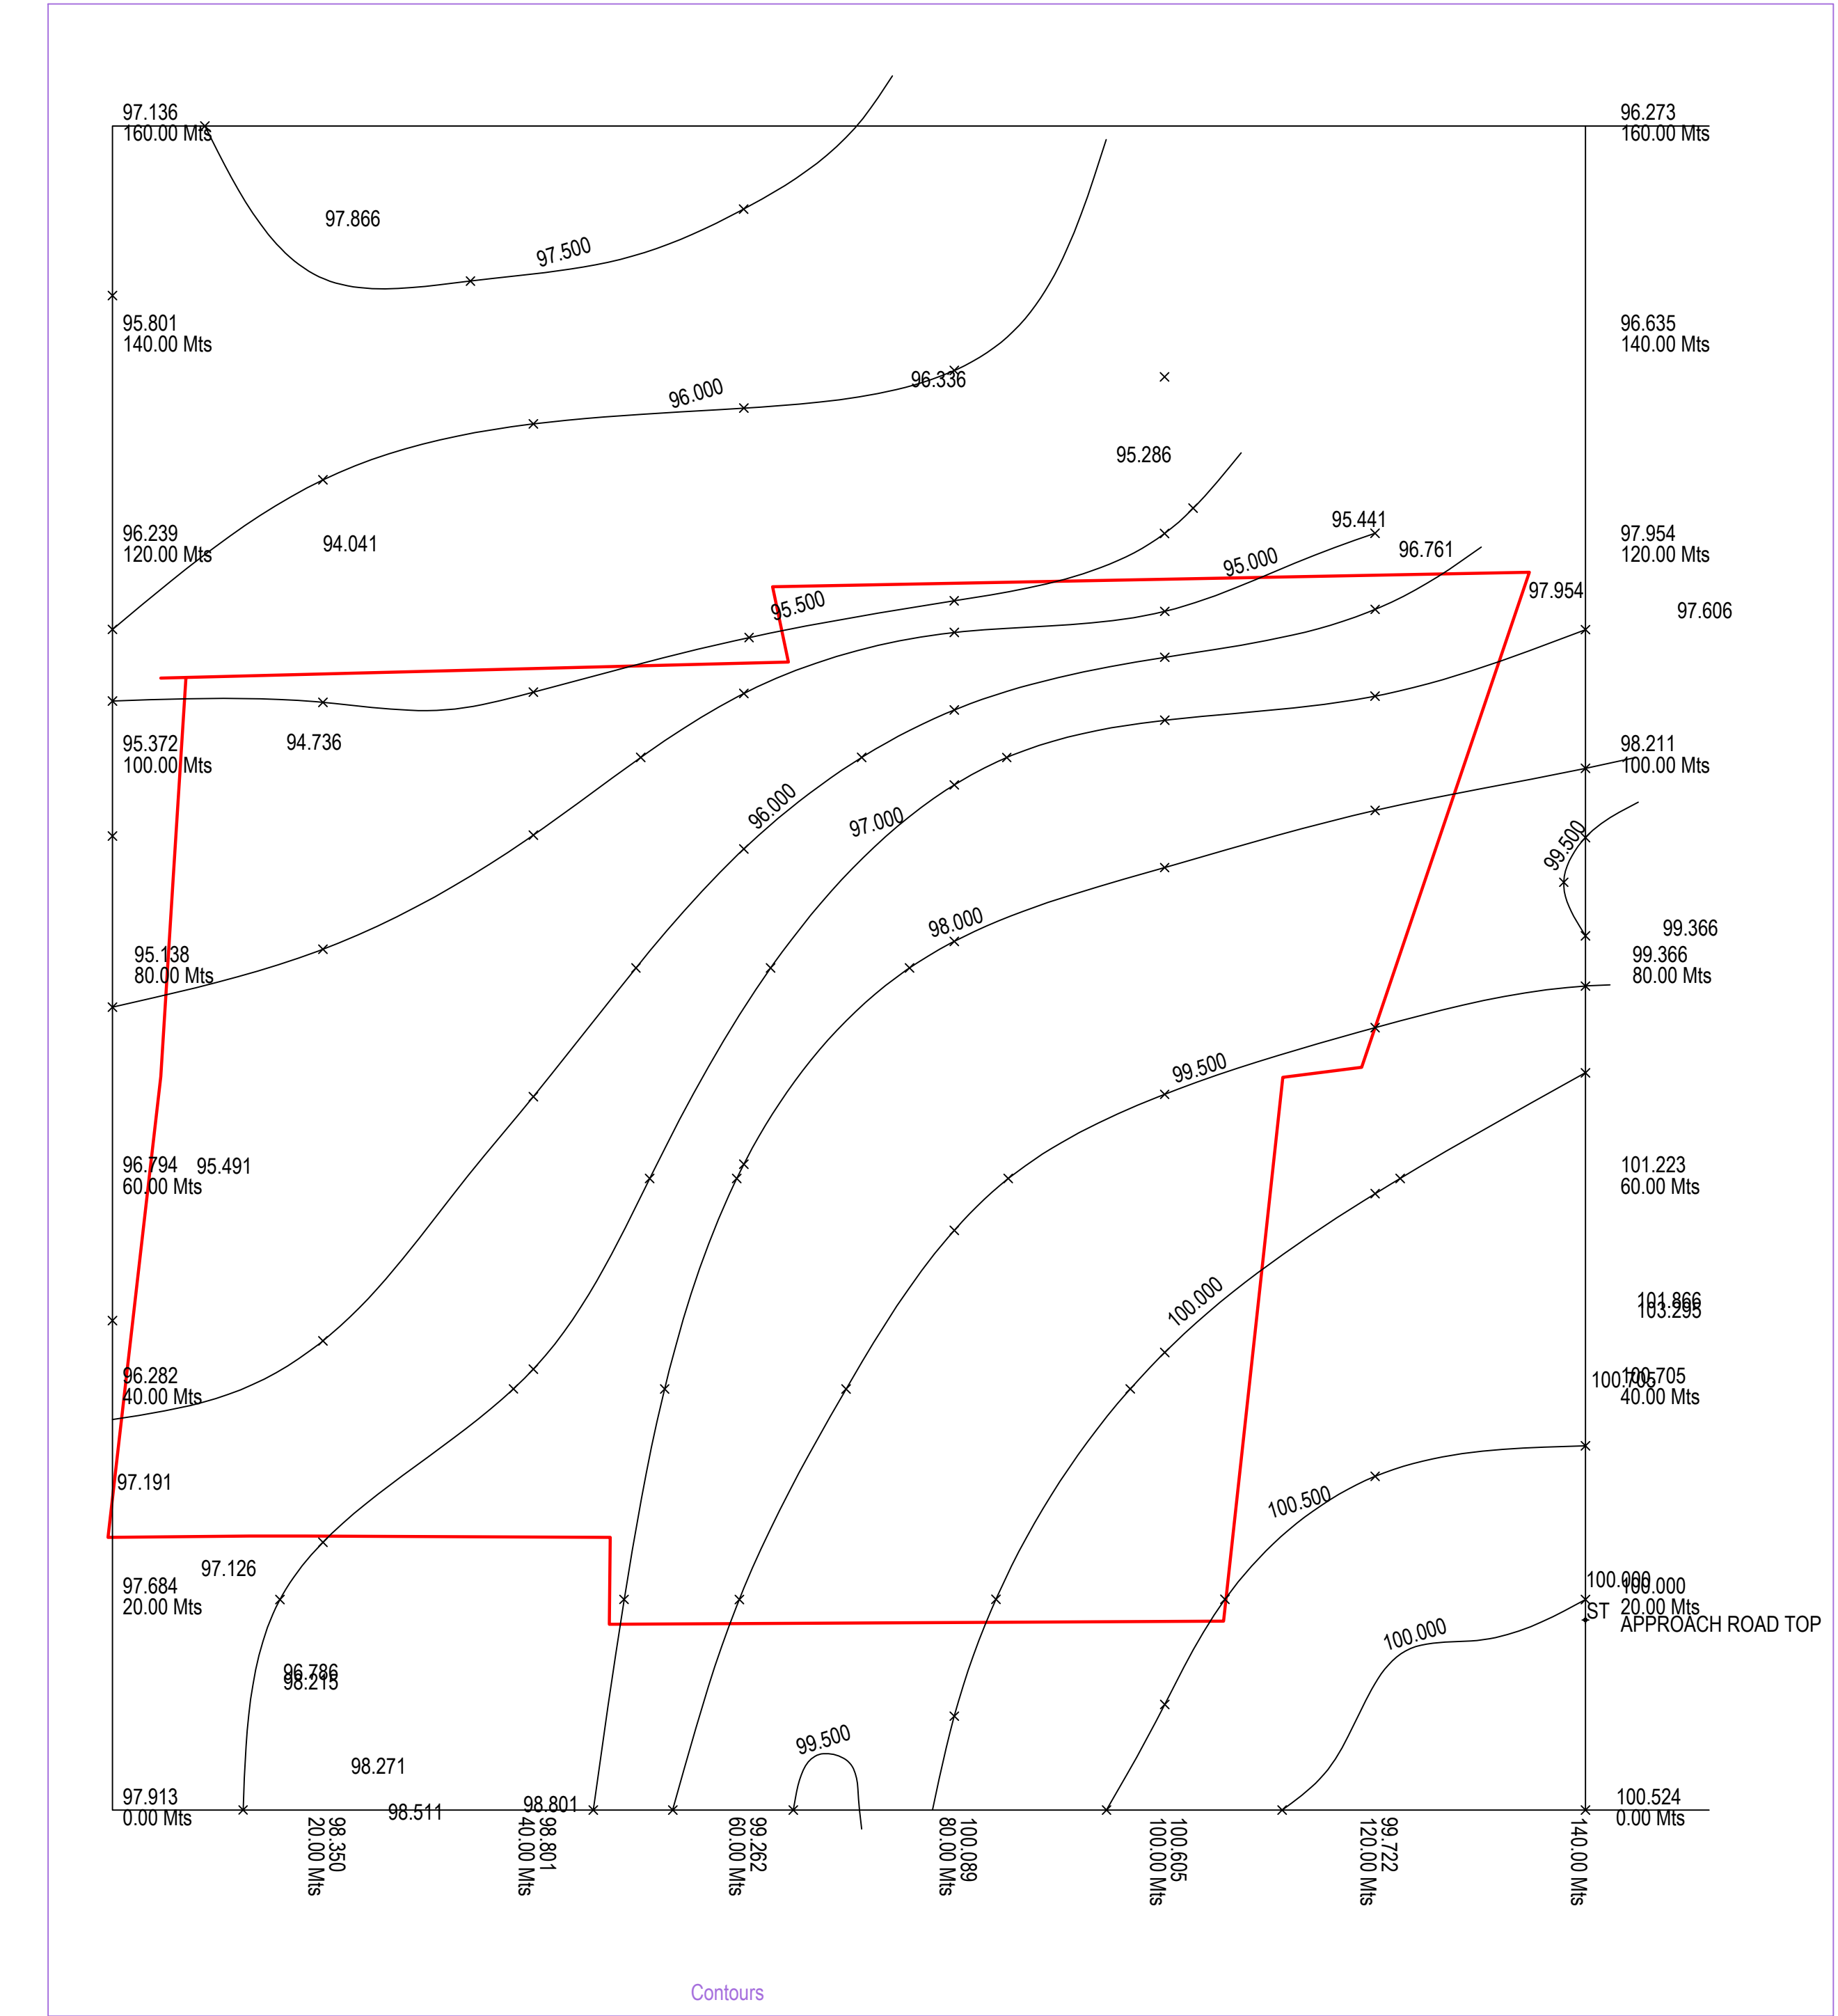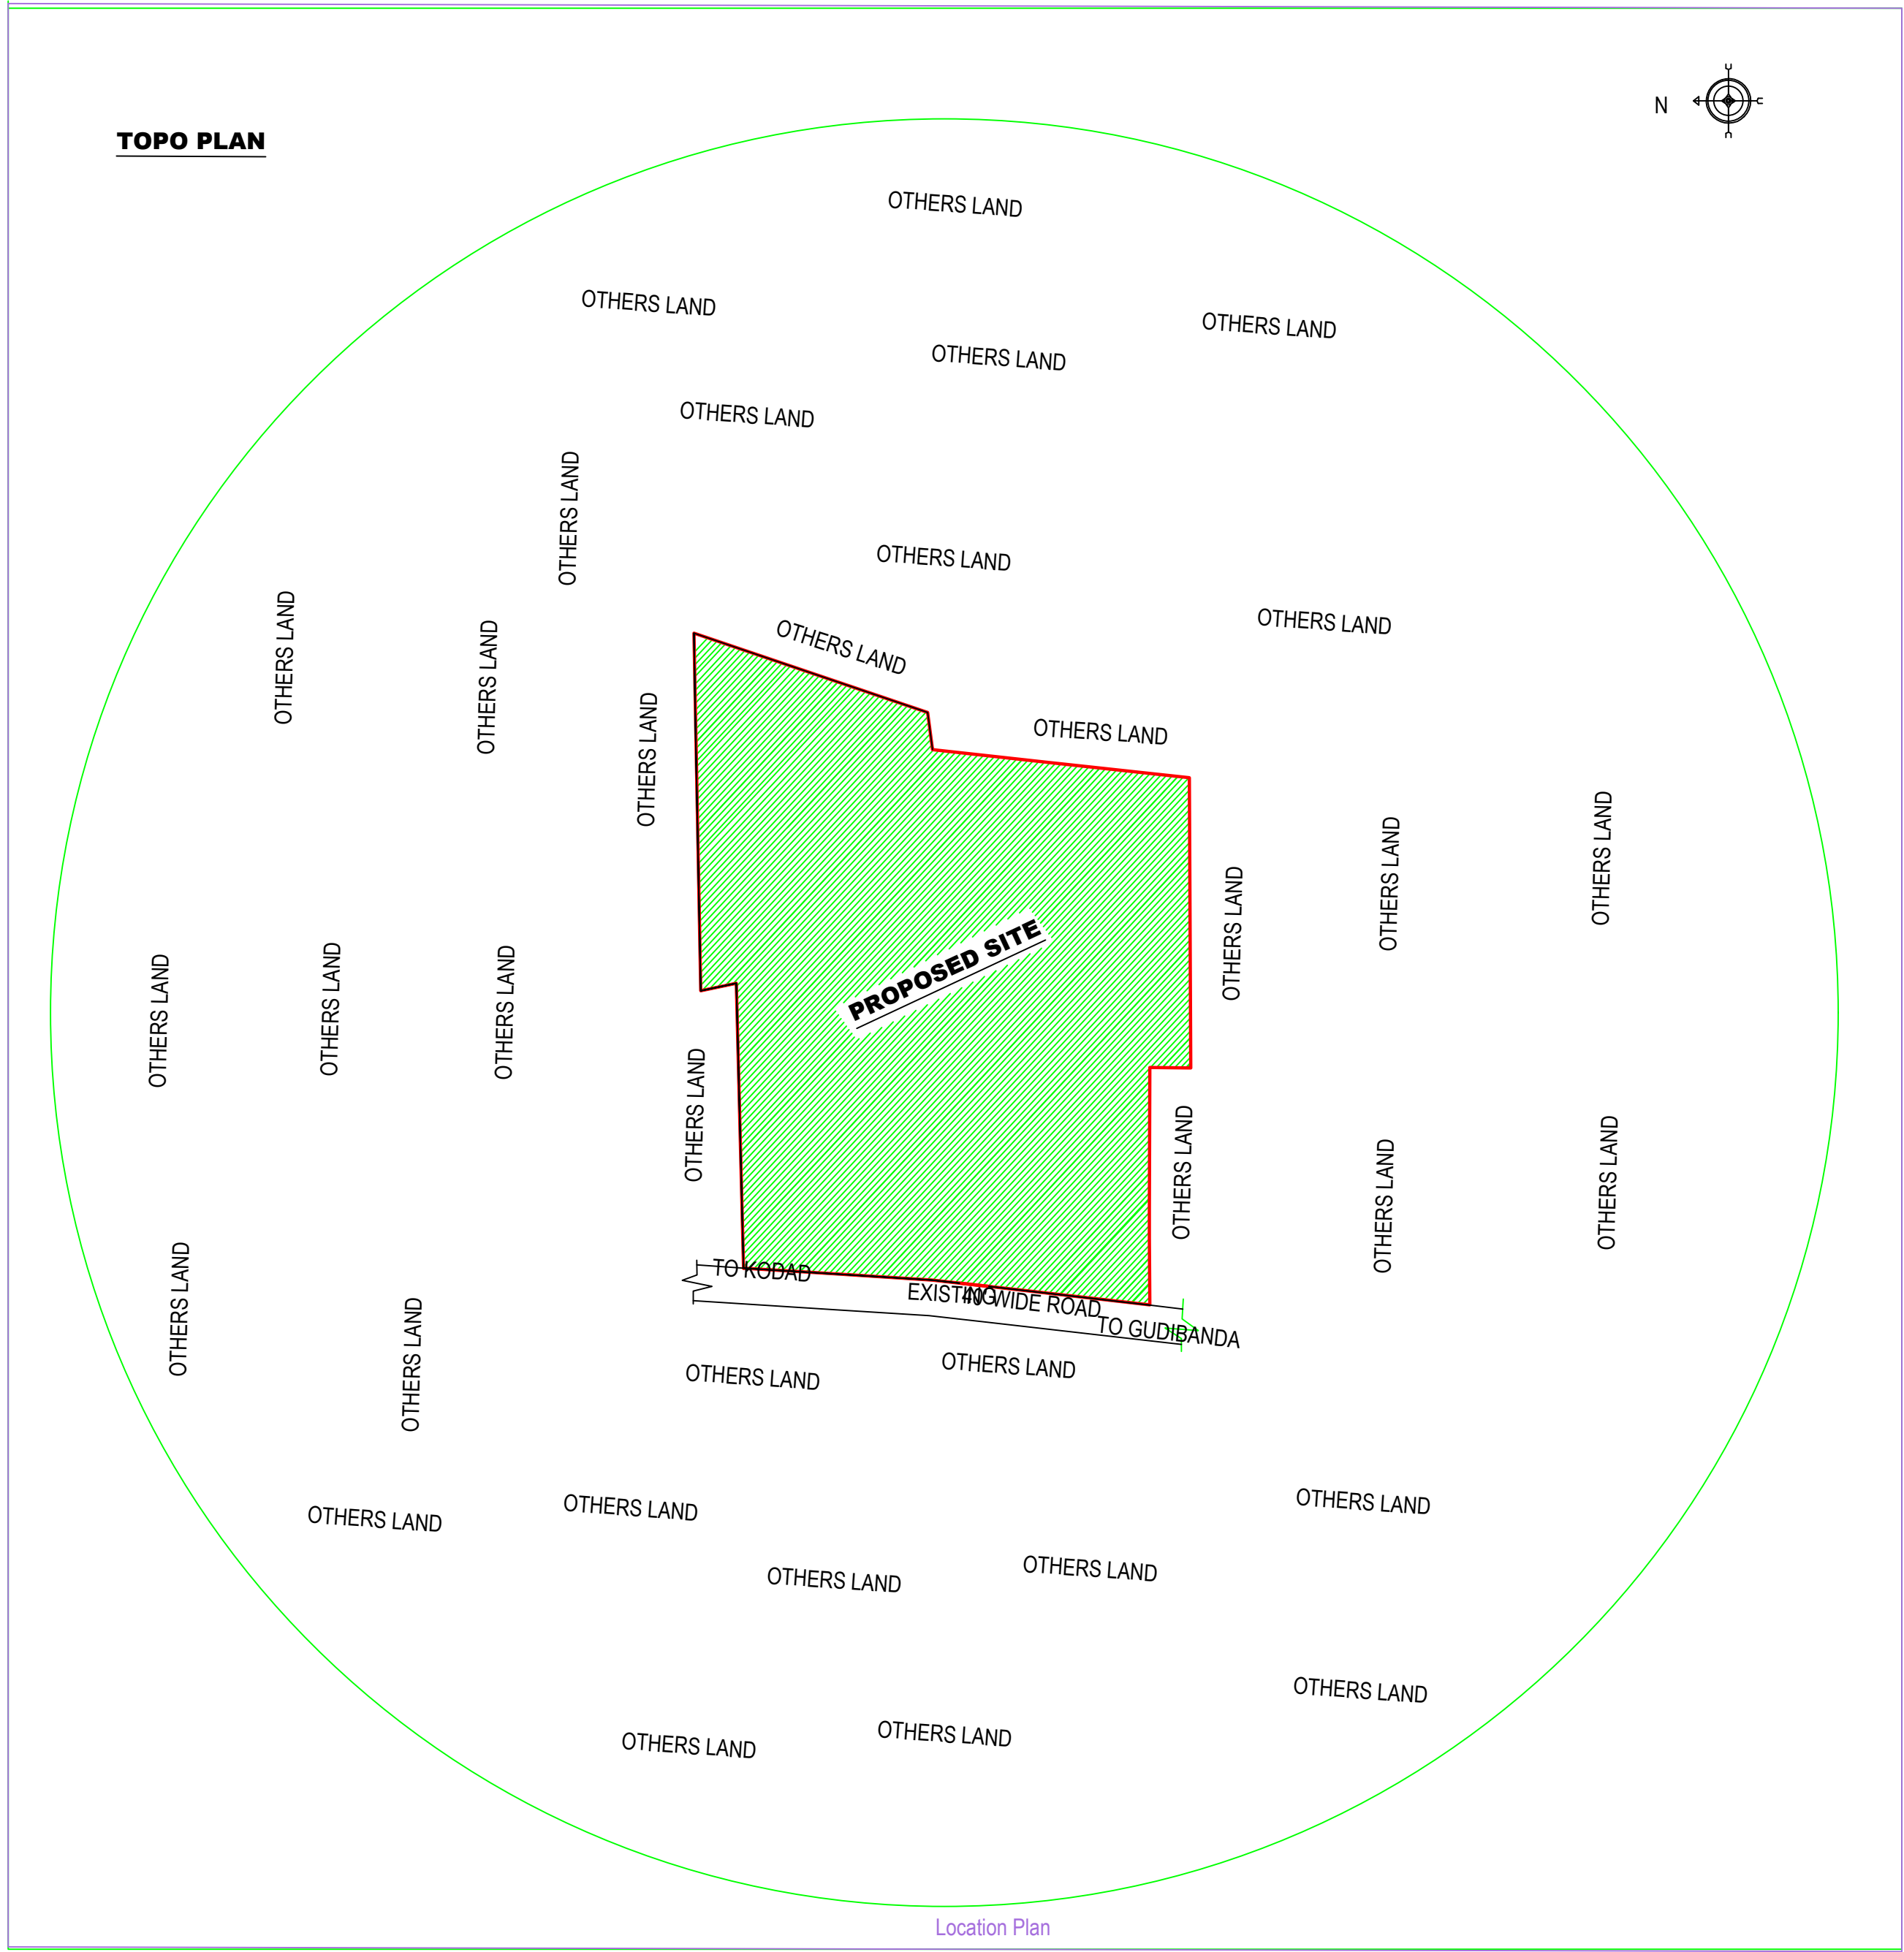

Project Title	
PLAN SHOWING THE PROPOSED	Residential
PLOT NO.	
SURVEY NO.	
SITUATED AT	
BELONGING TO : Mr./Ms./Mrs	
REP BY :	SRIRAM ASHOK
LICENCE NO: R1165E4441EA	APPROVAL NO:
DATE : 31-01-2022	SHEET NO.: 2 / 2
Service Plan Details	INWARD NO.: TS006141/2022



OWNER'S NAME AND SIGNATURE
BUILDER'S NAME AND SIGNATURE
ARCHITECT'S NAME AND SIGNATURE
STRUCTURAL ENGINEER'S NAME AND SIGNATURE