

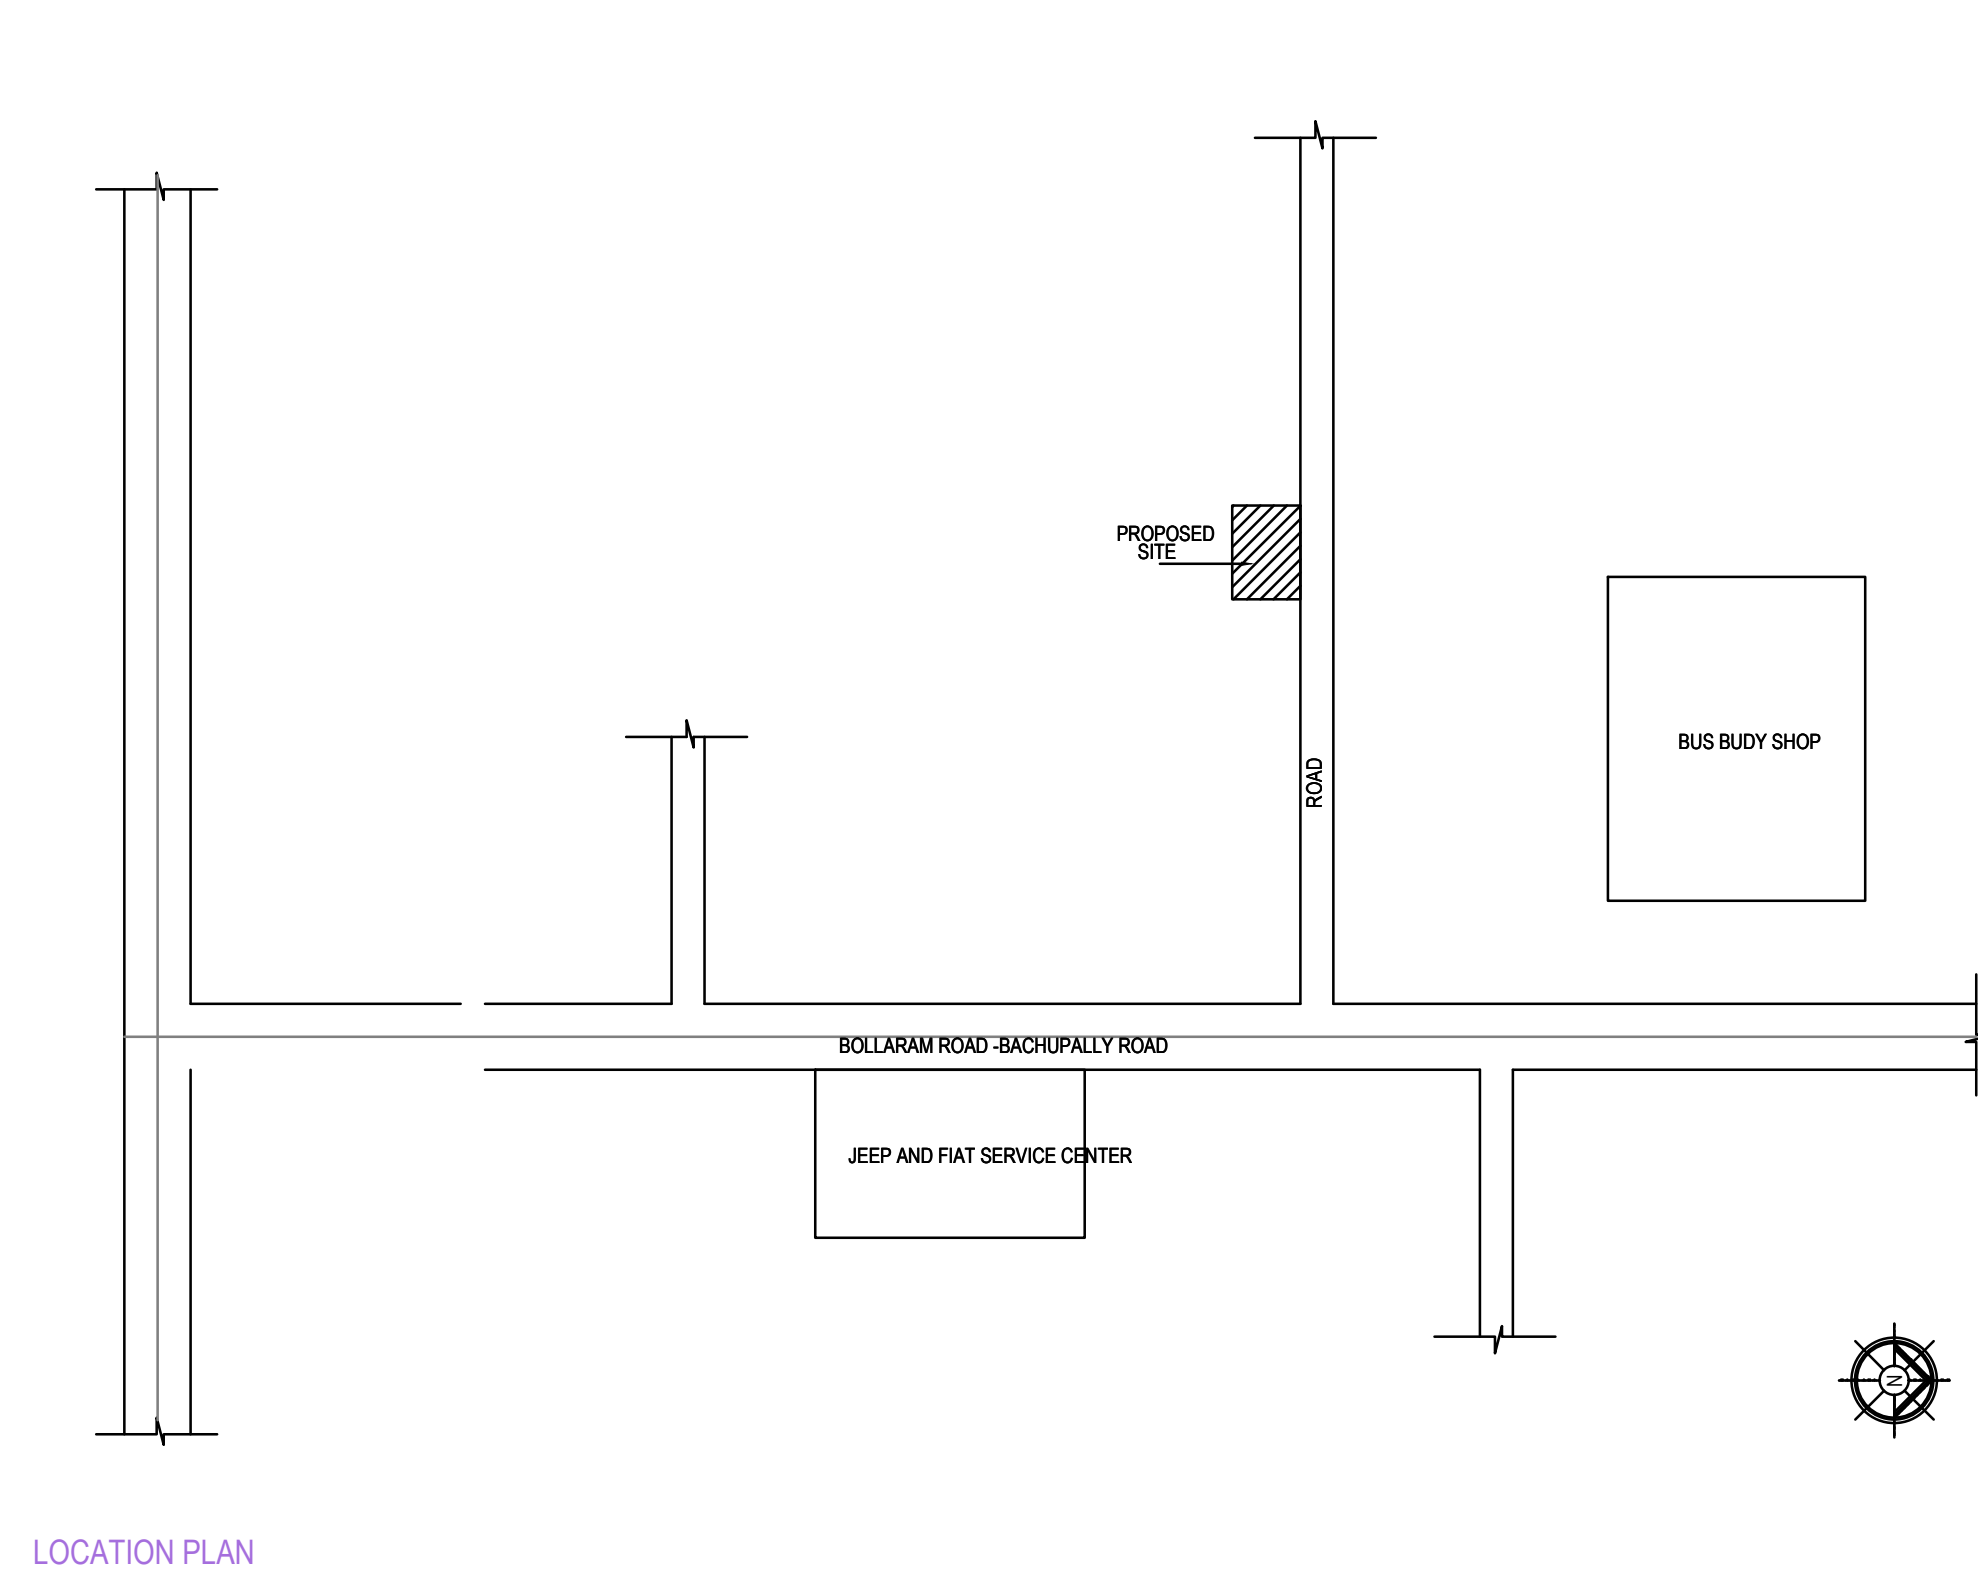
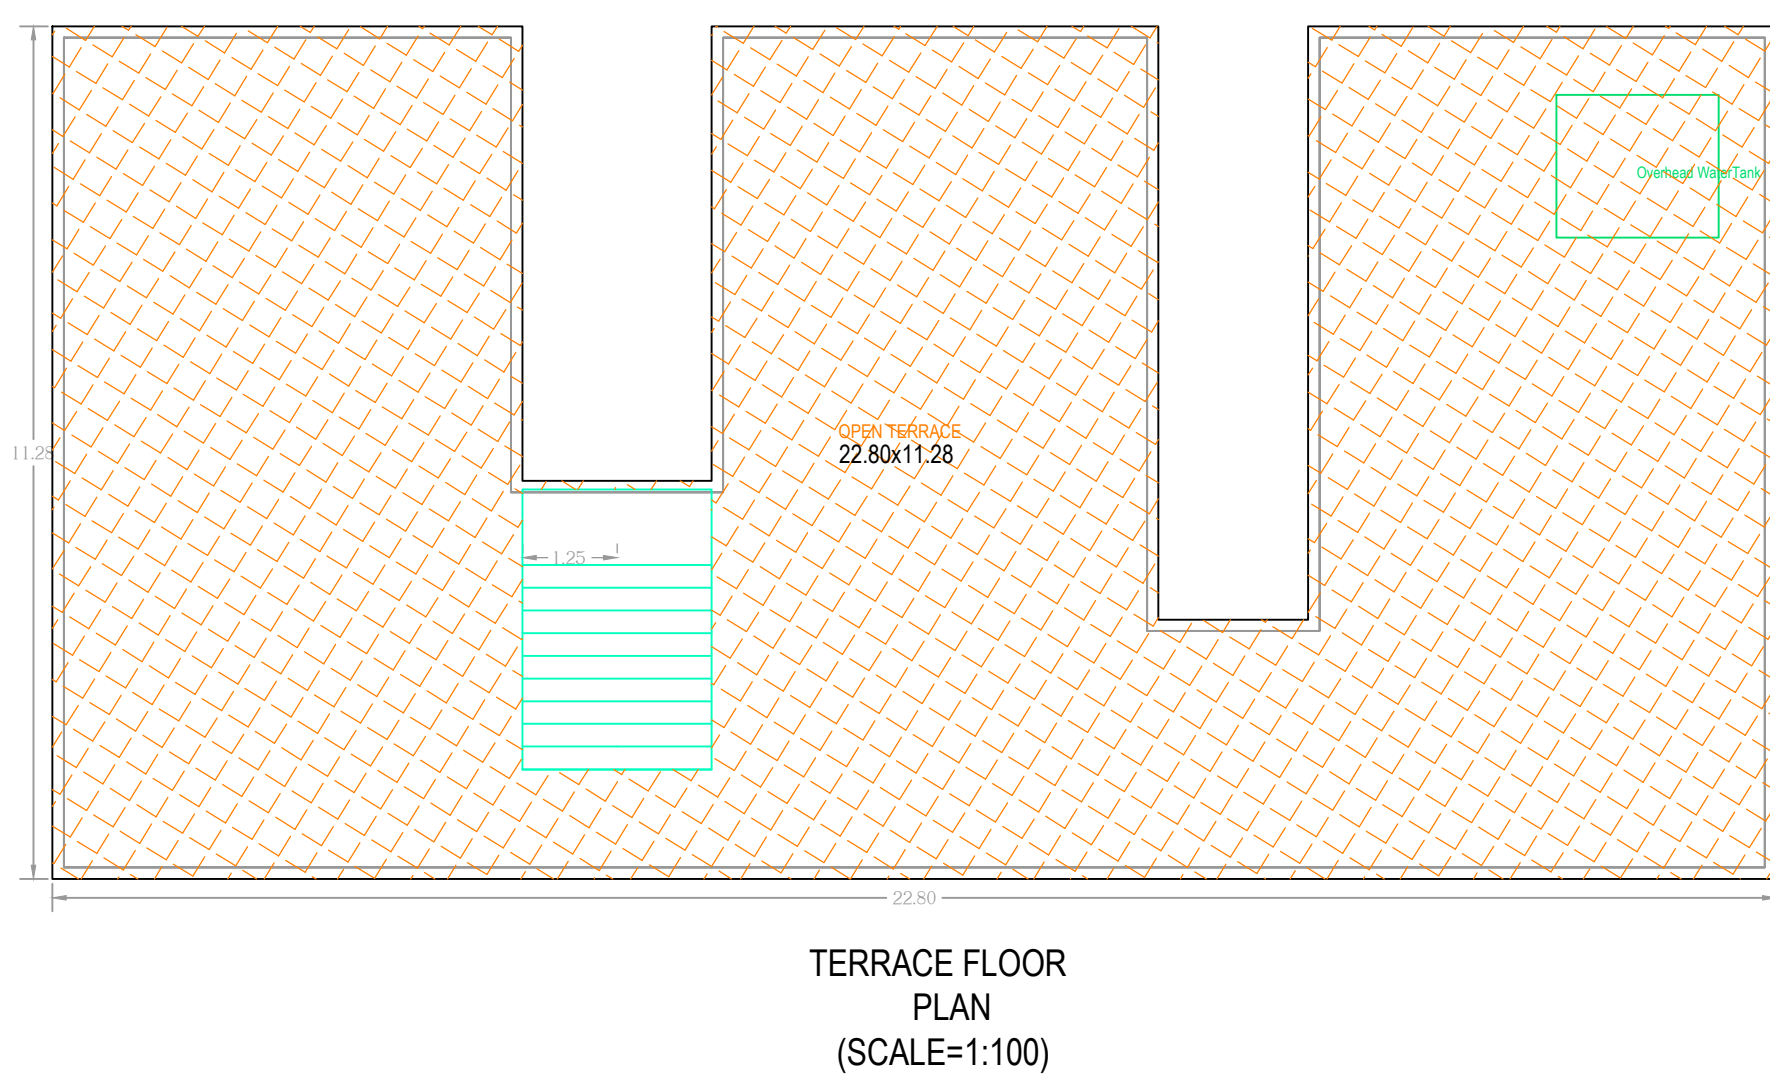
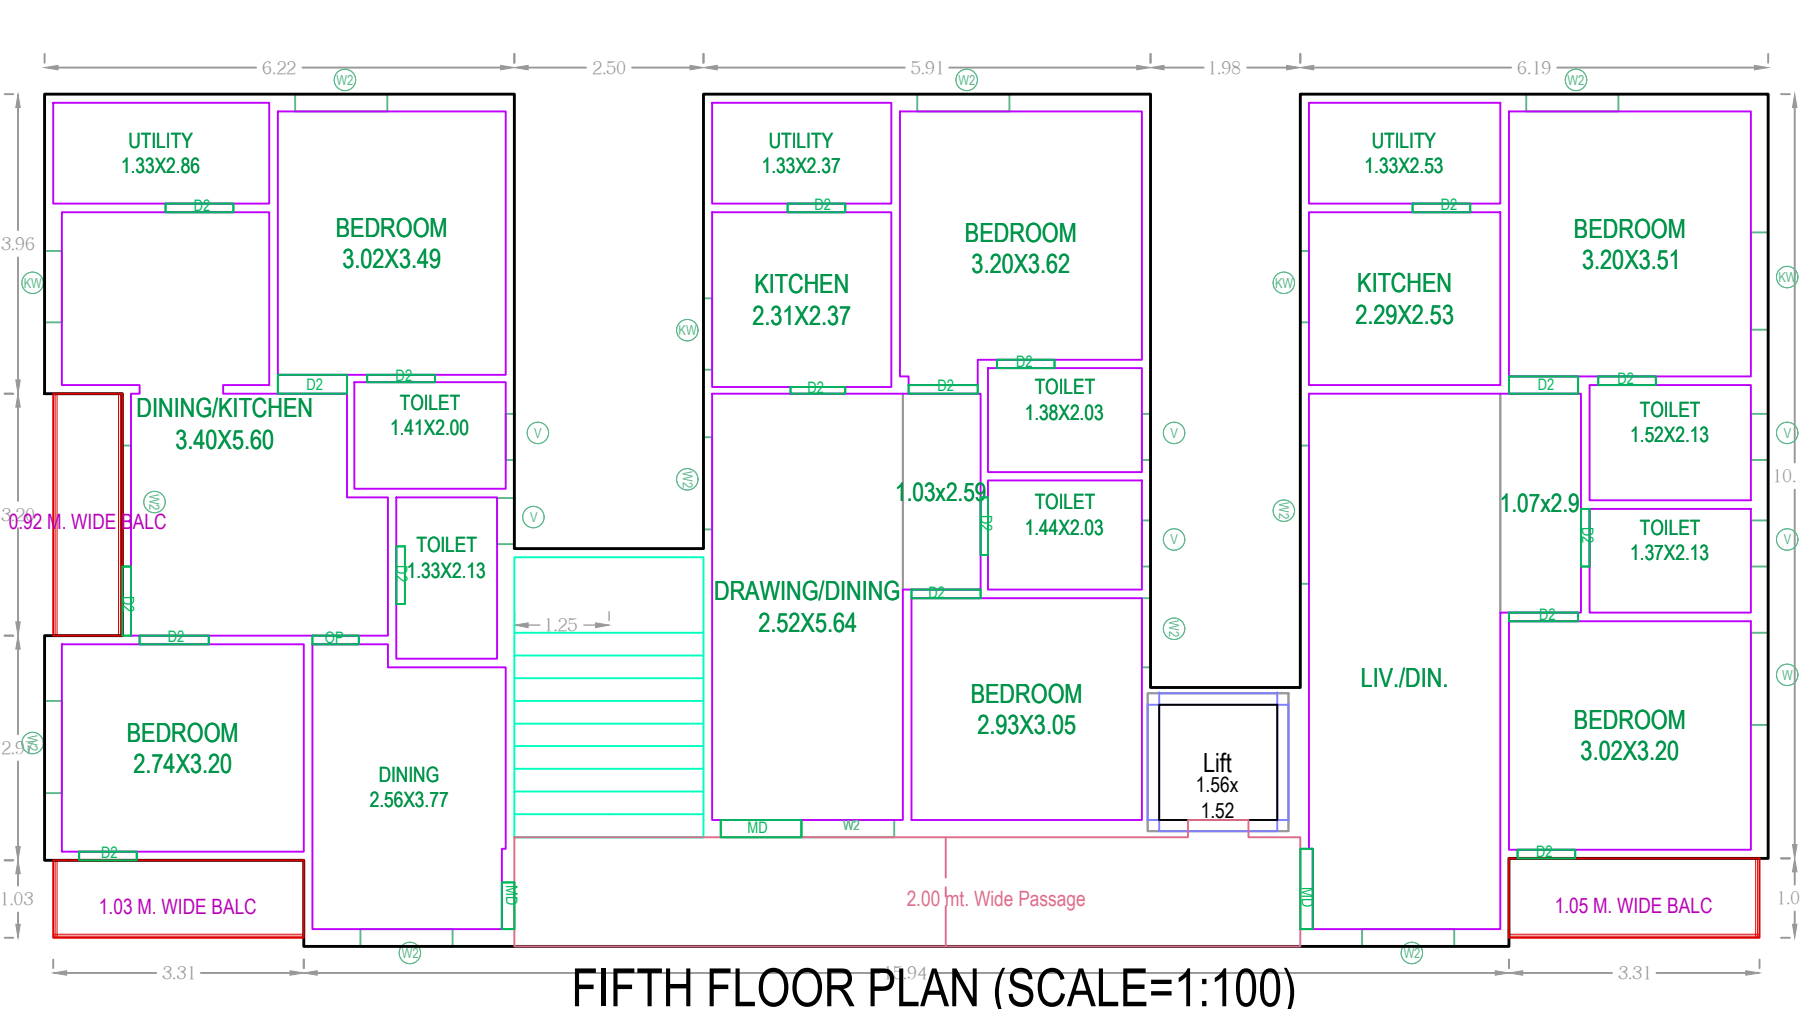


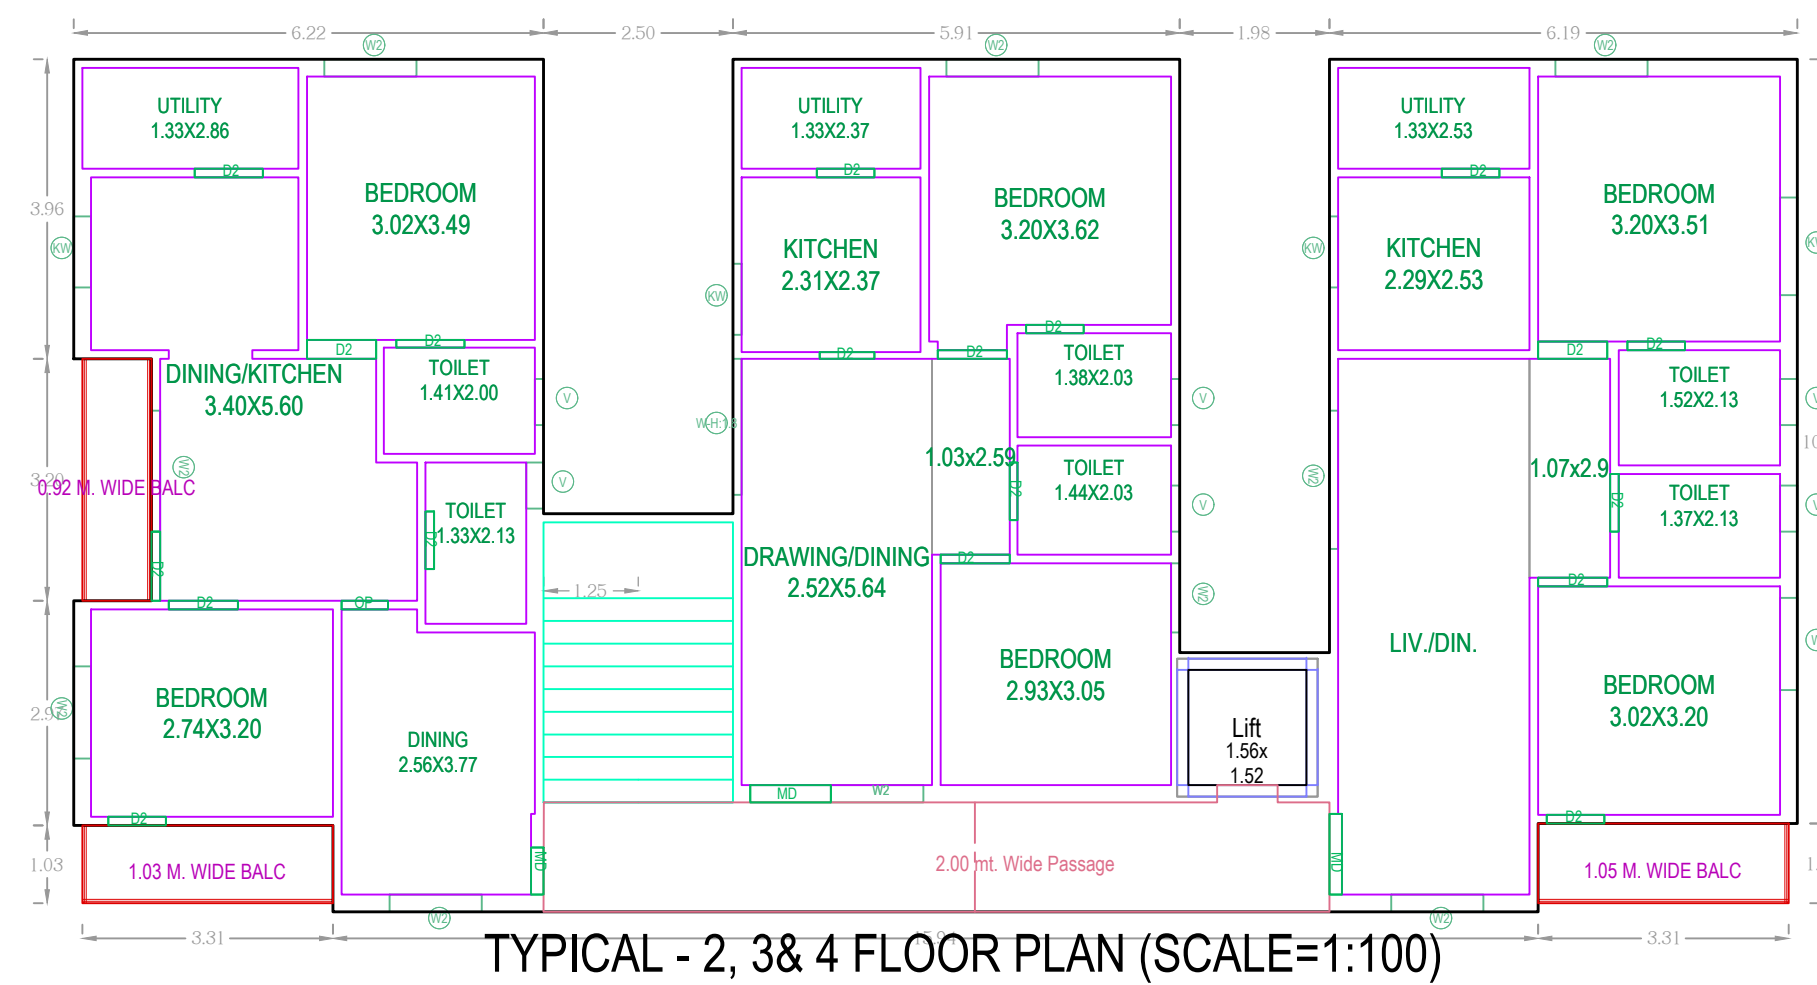

Project Title		
PLAN SHOWING THE PROPOSED PLOT NO. 41 AND 42		Residential
SURVEY NO. 200A		
SITUATED AT , Rangareddy		
MADINAGUDA		
BELONGING TO : Mr./Mrs./M/s		GARINEY VISWANATHAM
AND OTHERS		
REP BY :	Supervisor, C	Narasimham G
LICENCE NO : CA/2000/26406		APPROVAL NO : 2/C2/104/69/2021
DATE : 27/03/2021	SHEET NO : 1 / 1	
Layout Plan Details		
AREA STATEMENT		
PROJECT DETAIL :		
INWARD NO :	2/C2/100/19/2021	
PROJECT TYPE :	Building Permission	
NATURE OF DEVELOPMENT :	New	
SUB LOCATION :	New Areas / Approved Layout Areas	
STREET NAME :		
DISTRICT NAME :	Rangareddy	
STATE NAME :	TELANGANA	
PINCODE :		
MADAL :		
PLOT USE :	Residential	
PLOT SUB USE :	Residential	
PLOT BEARING BY NOTIFIED RELIGIOUS STRUCTURE :	NA	
LAND USE ZONE :	Residential	
LAND SURROUND ZONE :	NA	
ABUTTING ROAD WIDTH :	7.62	
PLOT NO. :	41 AND 42	
SURVEY NO. :	200A	
NORTH SIDE DETAIL :	ROAD WIDTH - 9.144	
SOUTH SIDE DETAIL :	PLOT NO - Plot No 45 & 46	
EAST SIDE DETAIL :	PLOT NO - Plot No 45	
WEST SIDE DETAIL :	PLOT NO - Plot No 43	
AREA DETAILS :		SQ.MT.
AREA OF PLOT (Minimum)		476.24
NET AREA OF PLOT		476.24
VACANT PLOT AREA		219.09
COVERAGE		
PROPOSED COVERAGE AREA (54 %)		257.15
NET BUA		
RESIDENTIAL NET BUA		1125.81
BUILT UP AREA		
		1142.20
		1387.00
MORTGAGE AREA		127.88
EXTRA INSTALLMENT MORTGAGE AREA		0.00
PROPOSED NUMBER OF PARKINGS		8
Approval No. :		

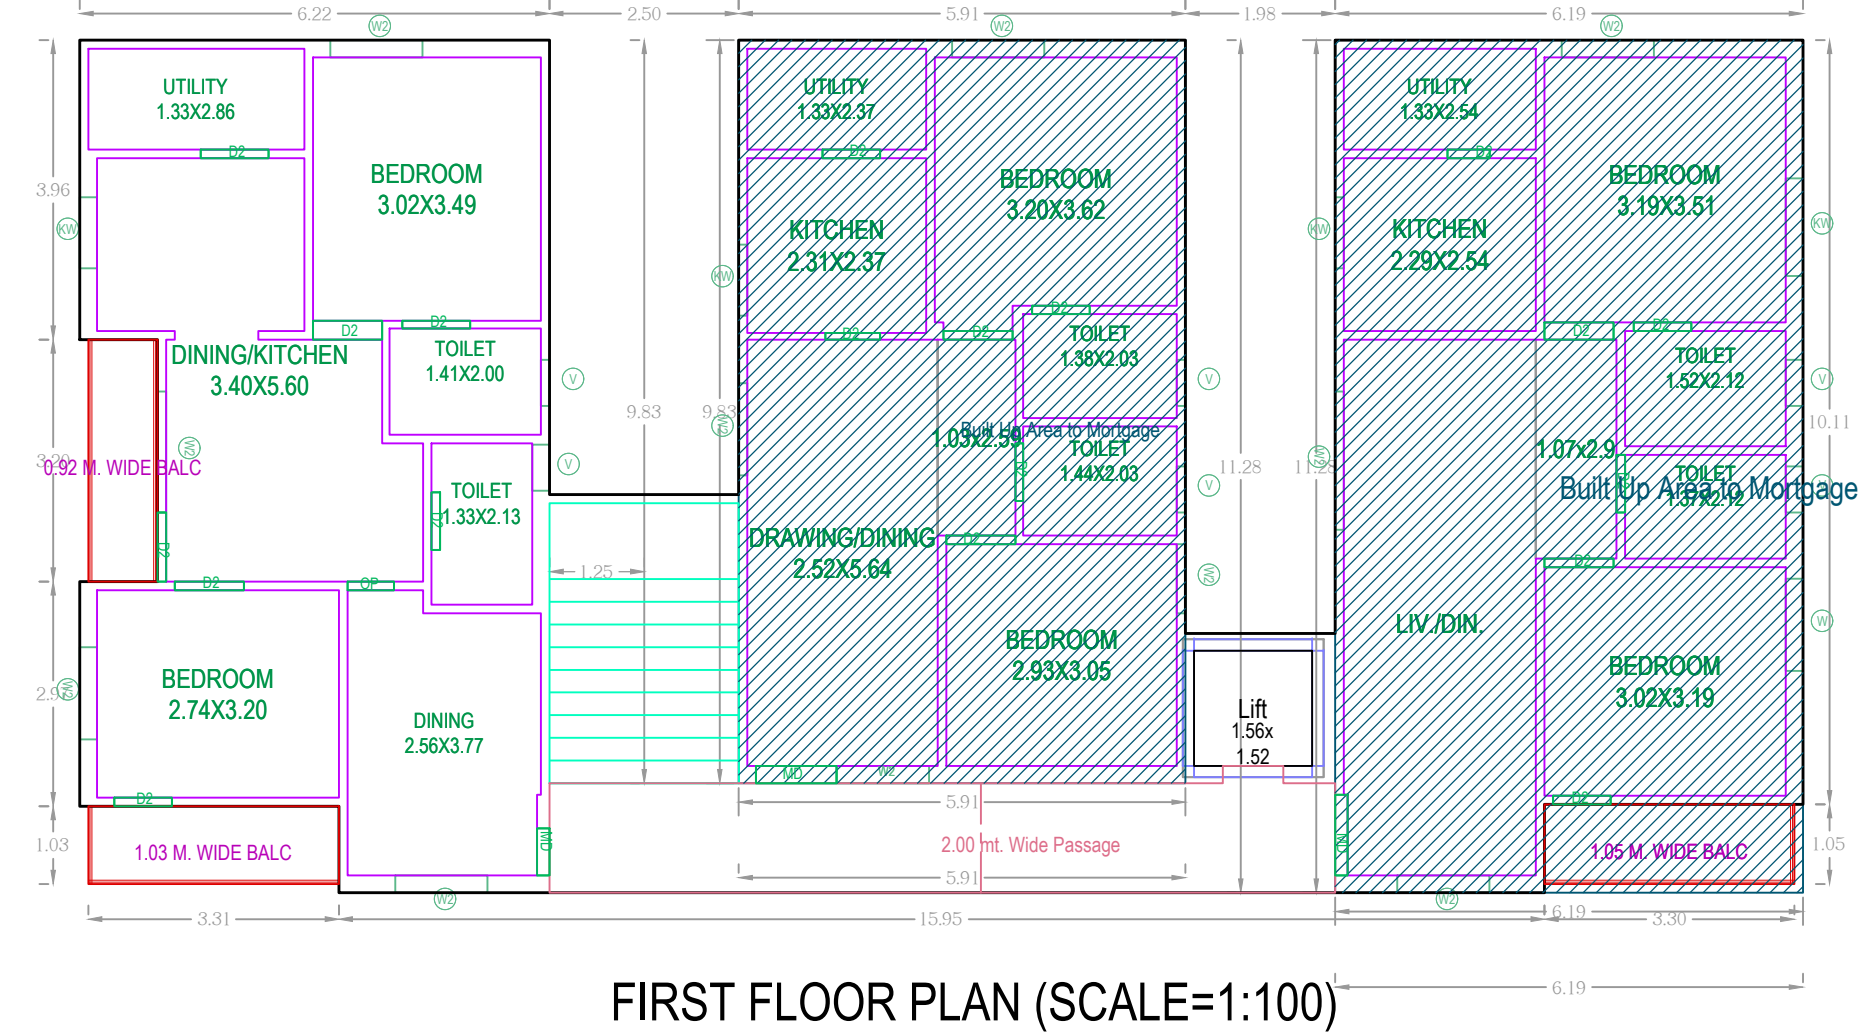

BUILDING USE/SUBUSE DETAILS				
BUILDING NAME	BUILDING USE	BUILDING SUBUSE	BUILDING TYPE	FLOOR DETAILS
BLDG (GARINEY VISWANATHAM)	Residential	Residential Apartment Bldg	Single Block	1 Silt + 5 upper floors

COLOR INDEX	
PLOT BOUNDARY	
ABUTTING ROAD	
PROPOSED CONSTRUCTION	
COMMON PLOT	
ROAD WIDENING AREA	
EXISTING (To be retained)	
EXISTING (To be demolished)	

OWNER'S NAME AND SIGNATURE
BUILDER'S NAME AND SIGNATURE
ARCHITECT'S NAME AND SIGNATURE
STRUCTURAL ENGINEER'S NAME AND SIGNATURE

Note: All dimensions are in meters