


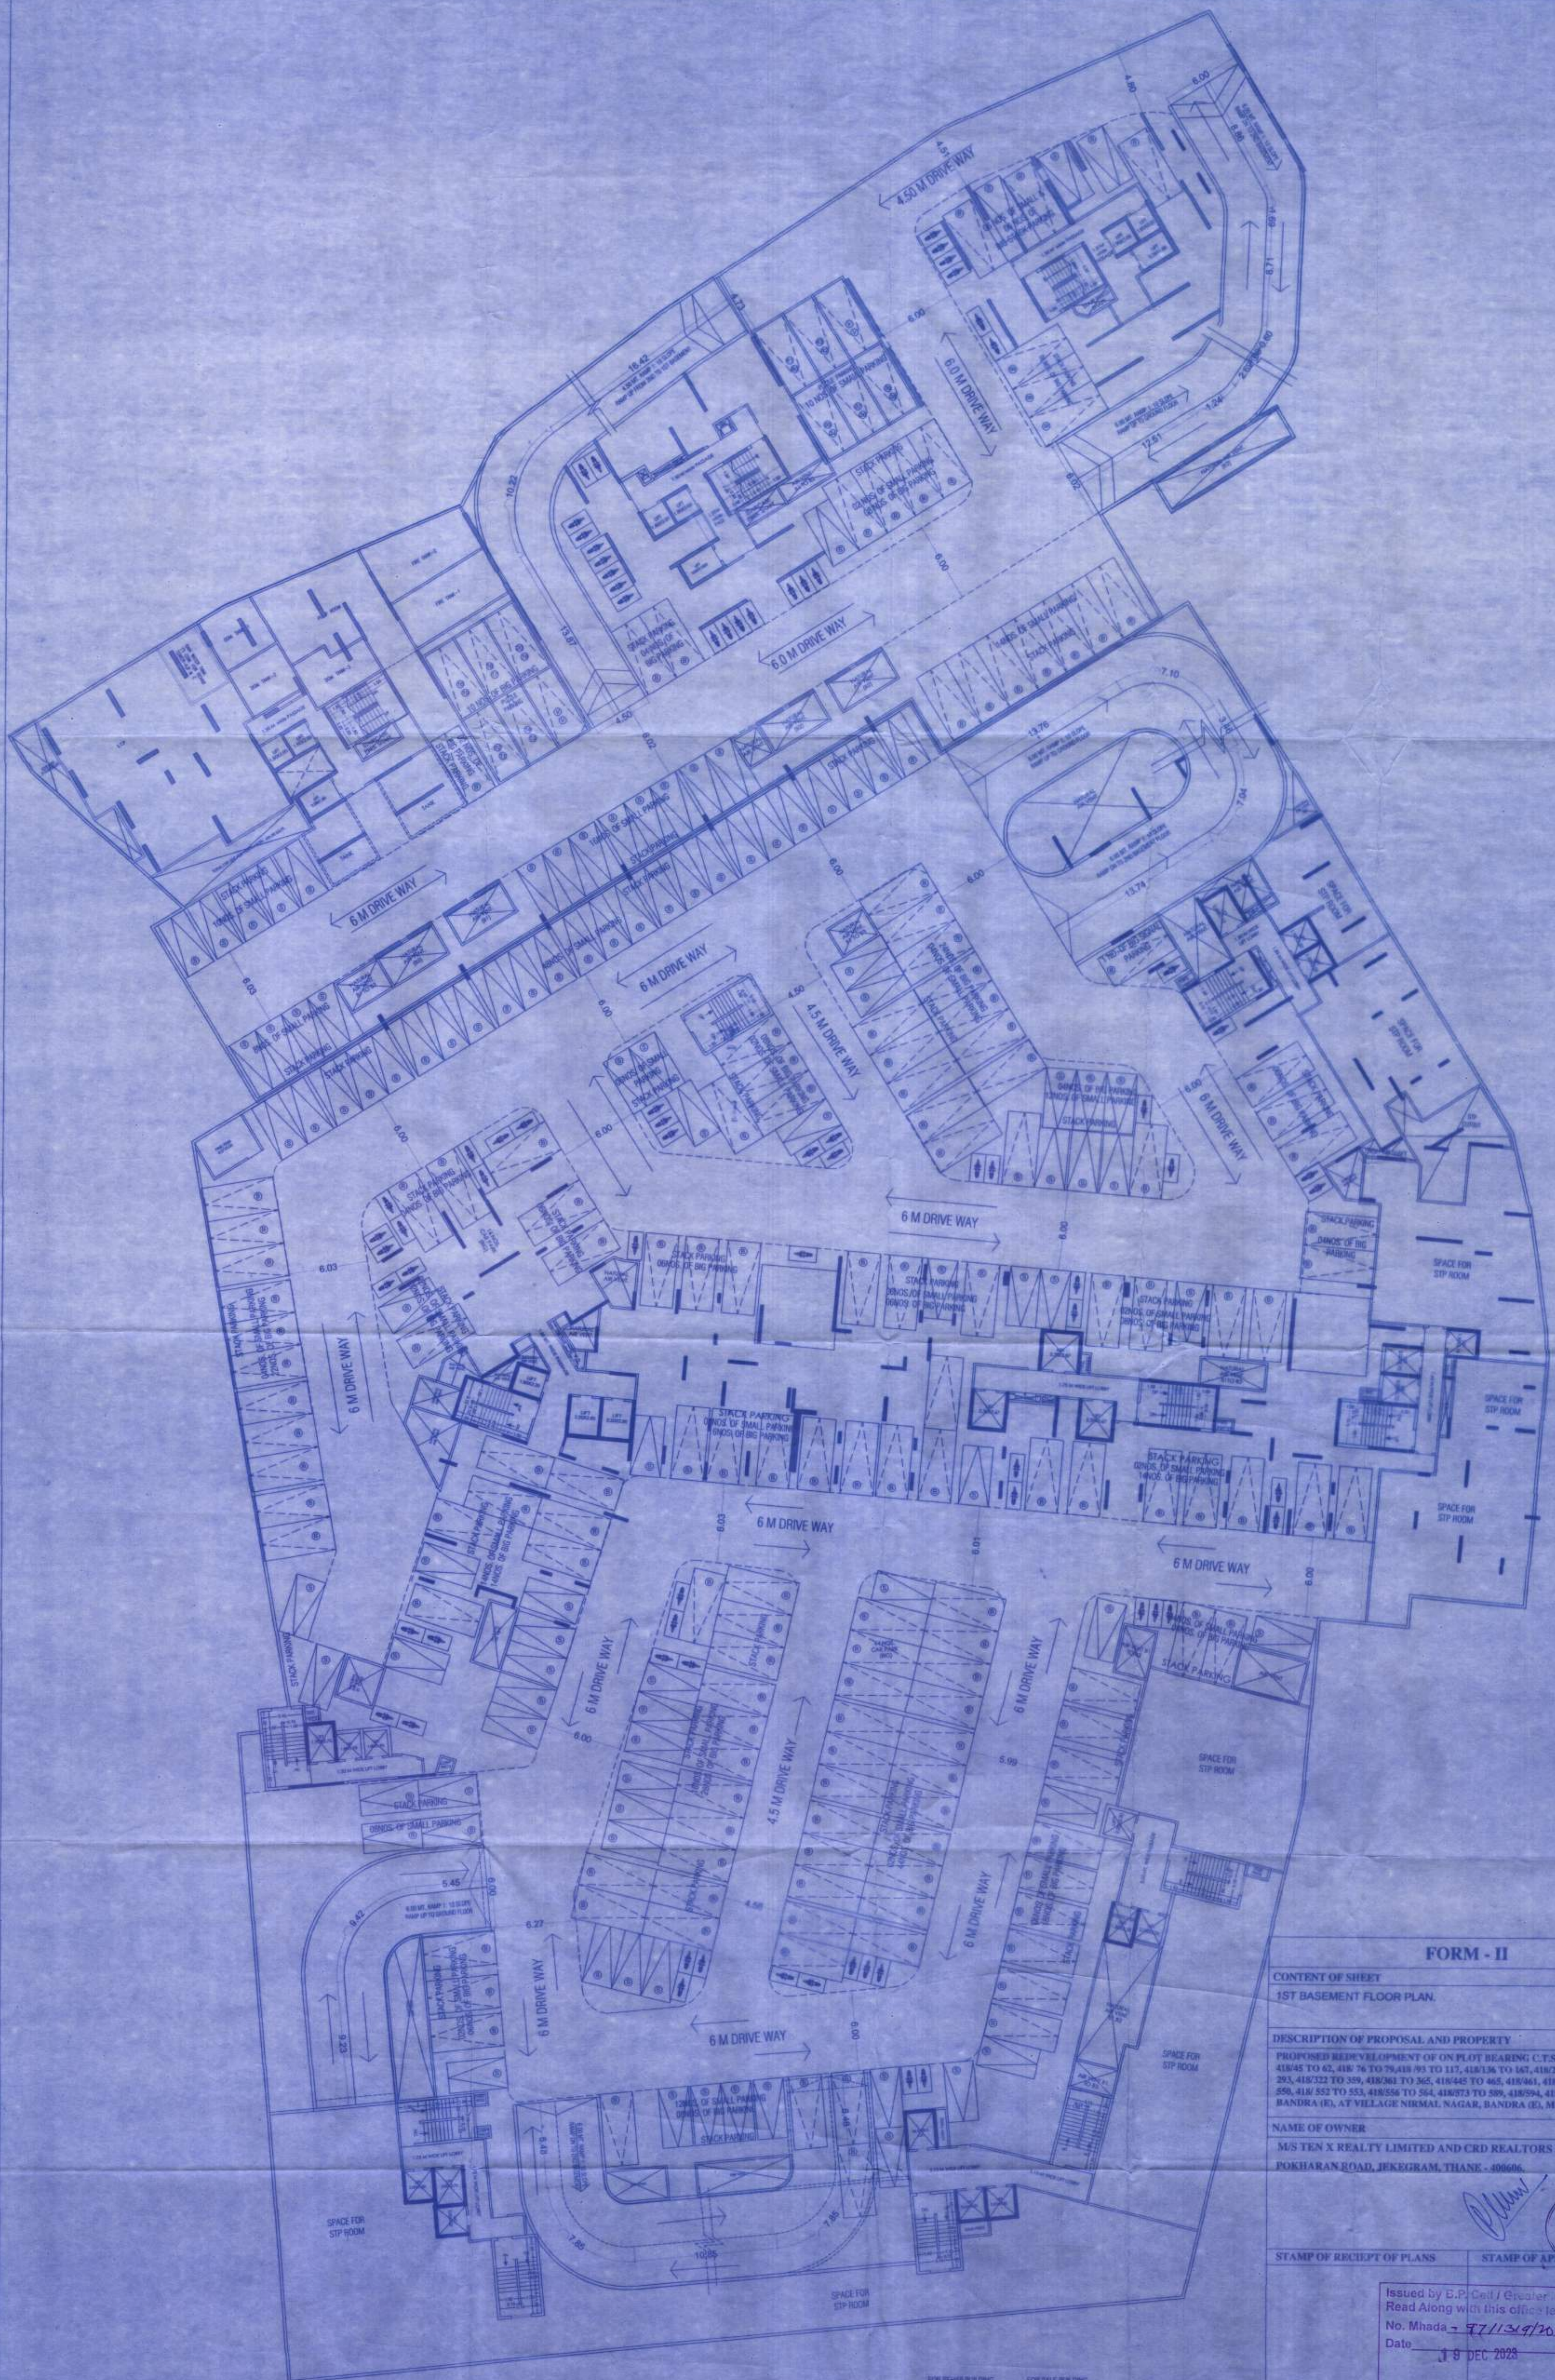

1ST BASEMENT FLOOR PLAN

SCALE - 1:200

FOR RESIDE BUILDING	FOR SALE BUILDING
BIG CAR (B) = 90 Nos.	BIG CAR (B) = 250 Nos.
SMALL CAR (S) = 45 Nos.	SMALL CAR (S) = 100 Nos.
TOTAL CAR (T) = 135 Nos.	TOTAL CAR (T) = 350 Nos.

FORM - II

CONTENT OF SHEET

1ST BASEMENT FLOOR PLAN.

DESCRIPTION OF PROPOSAL AND PROPERTY

PROPOSED REDEVELOPMENT OF ON PLOT BEARING C.T.S. NO. 418/24 TO 38/PTA, 418/45 TO 62, 418/76 TO 78, 418/93 TO 117, 418/136 TO 167, 418/223 TO 225, 418/238 TO 293, 418/322 TO 359, 418/361 TO 365, 418/445 TO 465, 418/461, 418/500 TO 536, 418/549 TO 558, 418/552 TO 553, 418/556 TO 564, 418/573 TO 589, 418/594, 418/608, 418/615 TO 628 OF BANDRA (E), AT VILLAGE NIRMAL NAGAR, BANDRA (E), MUMBAI - 400051.

NAME OF OWNER

M/S TEN X REALTY LIMITED AND CRD REALTORS PVT. LTD.
POKHARAN ROAD, JEKEGRAM, THANE - 400606.

STAMP OF RECEIPT OF PLANS

STAMP OF APPROVAL OF PLANS

Issued by E.P. Cell / Greater Mumbai, Read Along with this office letter
No. Mhada - 77/134/2023
Date - 19 DEC 2023

Ex. Eng. B.P. Cell G

NORTH

NAME, ADDRESS & SIGNATURE OF ARCHITECT



mitte
Designers & Planners Pvt. Ltd.
22, Dnyaneshwar, 100, L.S. ST. ROAD,
PLOT NO. 225, BANDRA (E),
MUMBAI - 400051