


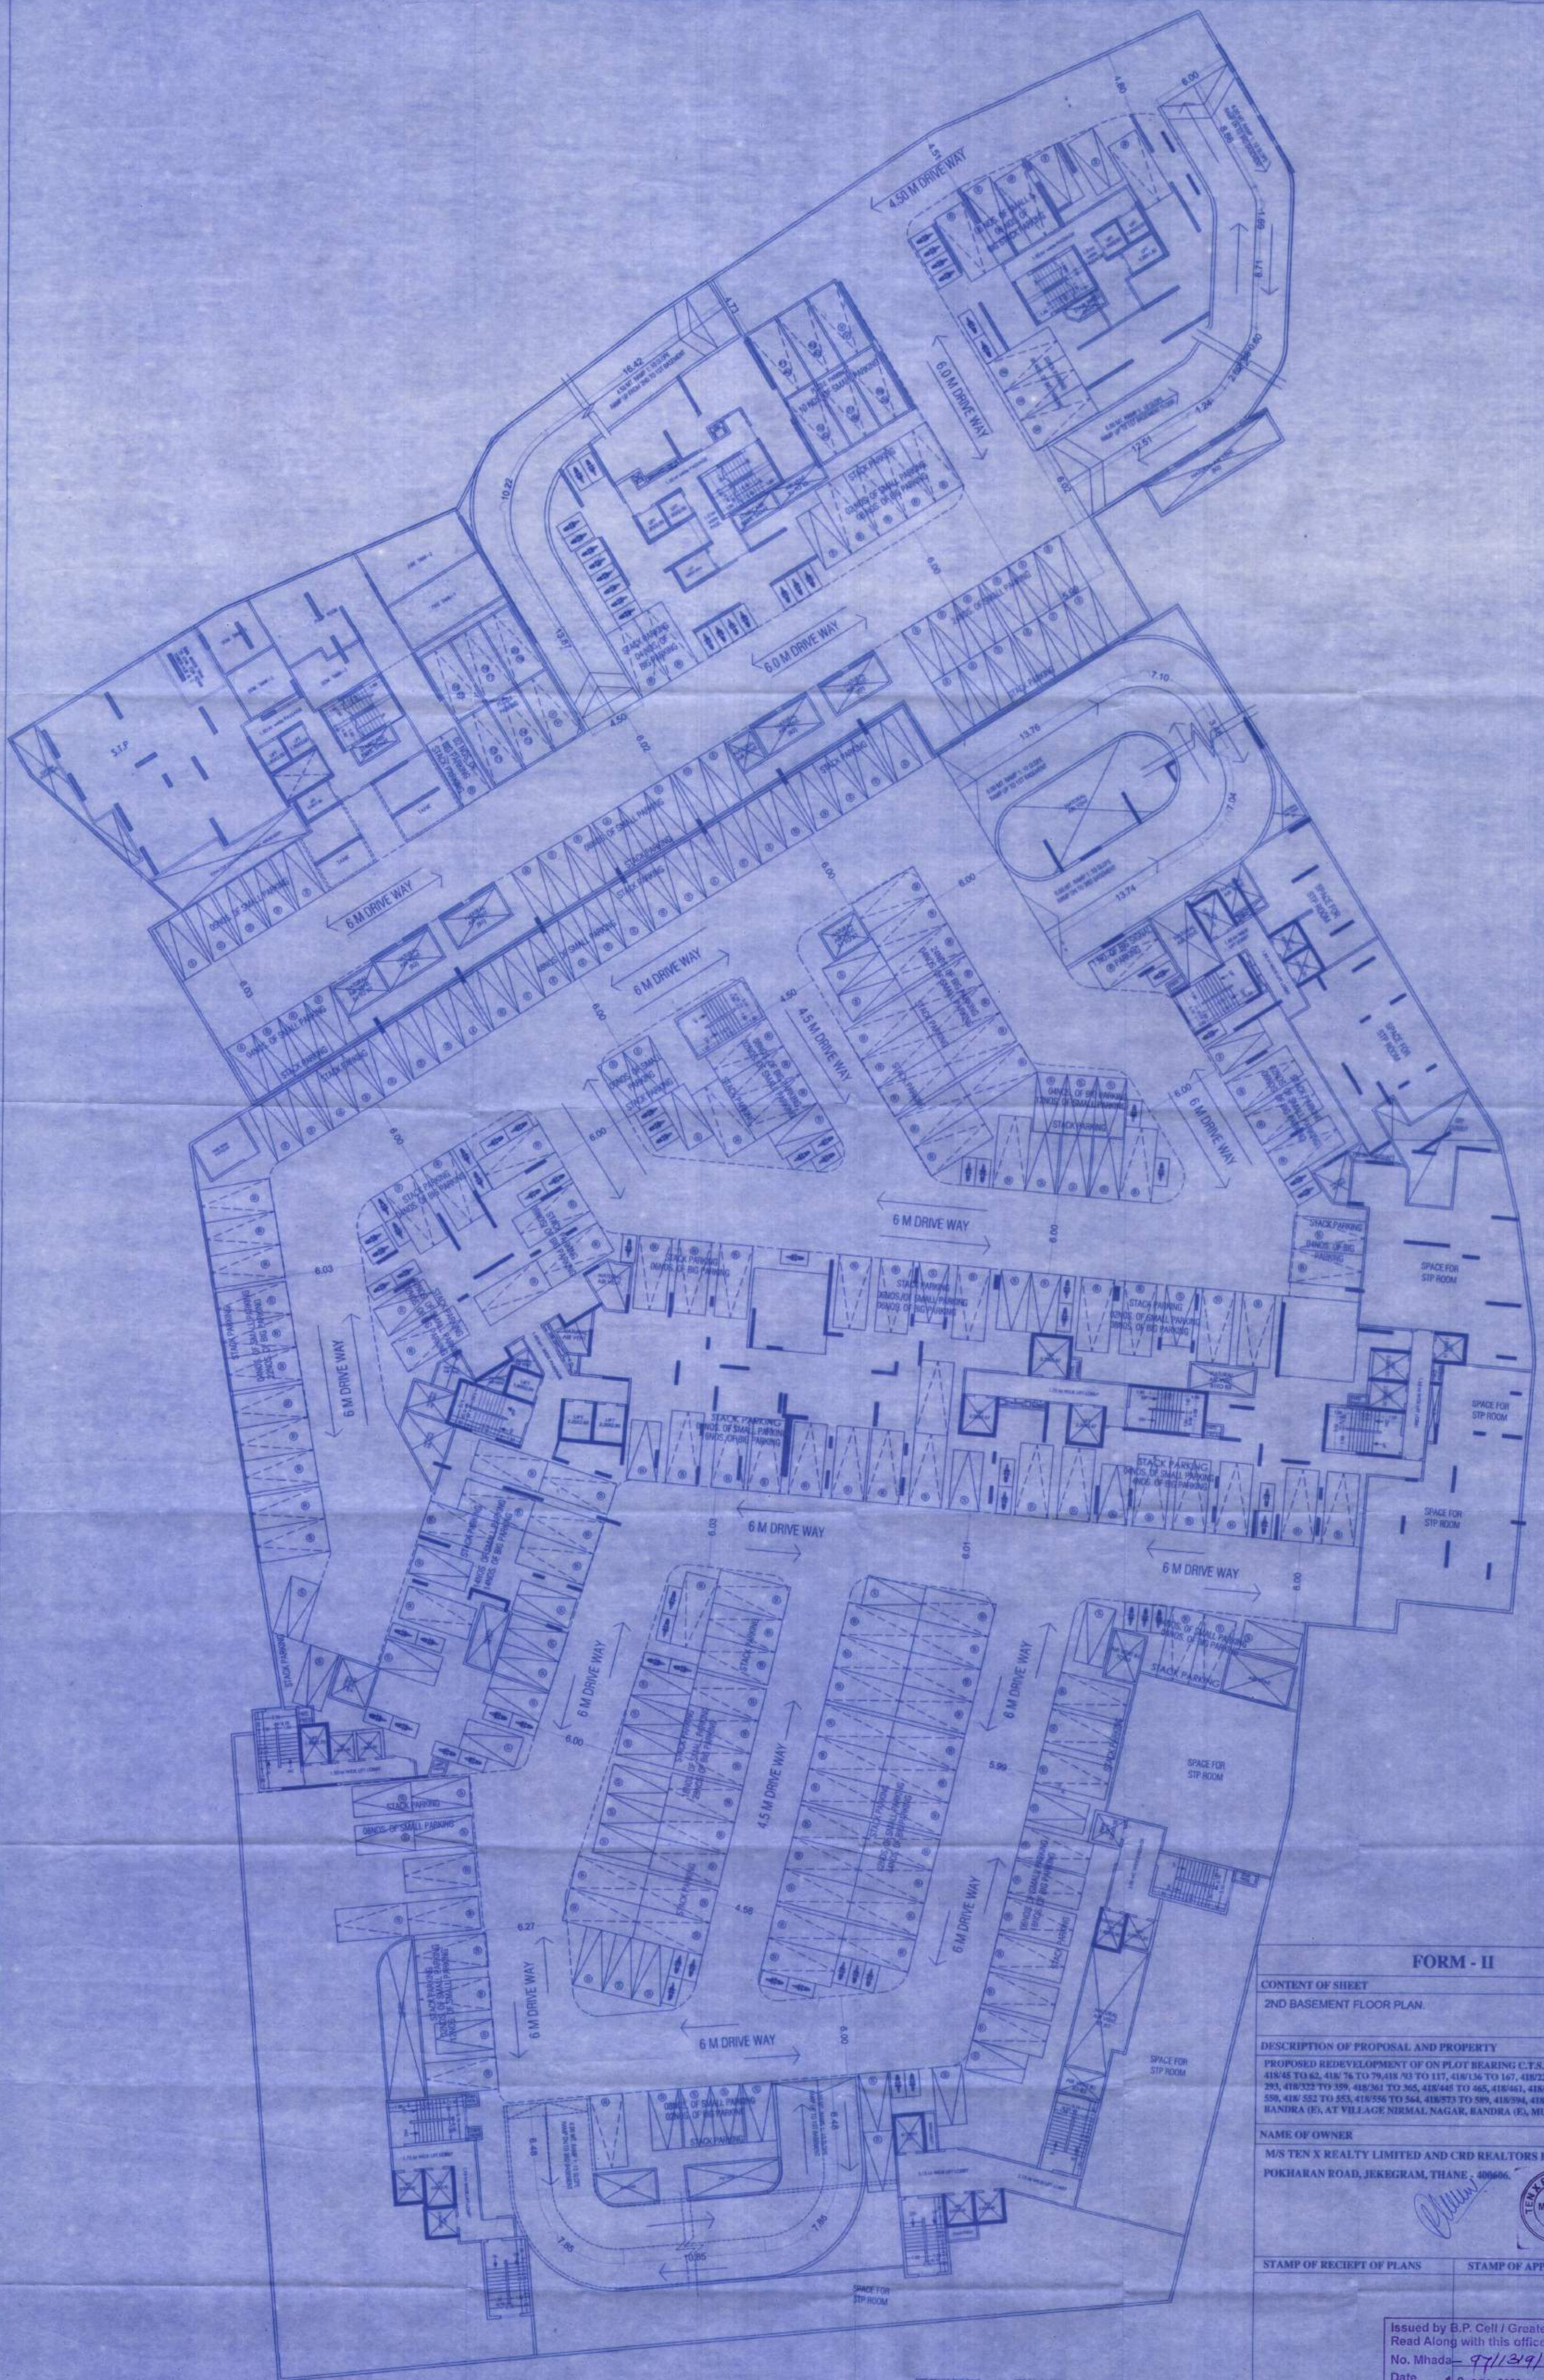

2ND BASEMENT FLOOR PLAN

SCALE - 1:200

FOR REMAIN BUILDING
BIG CAR (B) = 46 Nos.
SMALL CAR (S) = 47 Nos.
TOTAL CARS = 93 Nos.

FOR NEW BUILDING
BIG CAR (B) = 342 Nos.
SMALL CAR (S) = 179 Nos.
TOTAL CARS = 521 Nos.

FORM - II

CONTENT OF SHEET

2ND BASEMENT FLOOR PLAN.

DESCRIPTION OF PROPOSAL AND PROPERTY

PROPOSED REDEVELOPMENT OF ON PLOT BEARING C.T.S. NO. 418/24 TO 380/7, 418/45 TO 62, 418/76 TO 79, 418/93 TO 117, 418/136 TO 167, 418/223 TO 225, 418/258 TO 293, 418/322 TO 359, 418/361 TO 365, 418/445 TO 465, 418/461, 418/500 TO 536, 418/549 TO 550, 418/552 TO 553, 418/555 TO 564, 418/573 TO 589, 418/594, 418/608, 418/615 TO 628 OF BANDRA (E), AT VILLAGE NIRMAL NAGAR, BANDRA (E), MUMBAI - 400051.

NAME OF OWNER

M/S TEN X REALTY LIMITED AND CRD REALTORS PVT. LTD.
POKHARAN ROAD, JEKEGRAM, THANE - 400606

STAMP OF RECEIPT OF PLANS

STAMP OF APPROVAL OF PLANS

Issued by B.P. Cell / Greater Mumbai / R.
Read Along with this office J. Tur
No. Mhada - 97/139/2023
Date - 10 DEC 2023

Ex. Eng. B. J. J.

NORTH

NAME, ADDRESS & SIGNATURE OF ARCHITECT



mito
Architects & Planners Pvt. Ltd.
B-2, MIDC INDUSTRIAL ESTATE, CHANDANWADI,
MUMBAI - 400 002