


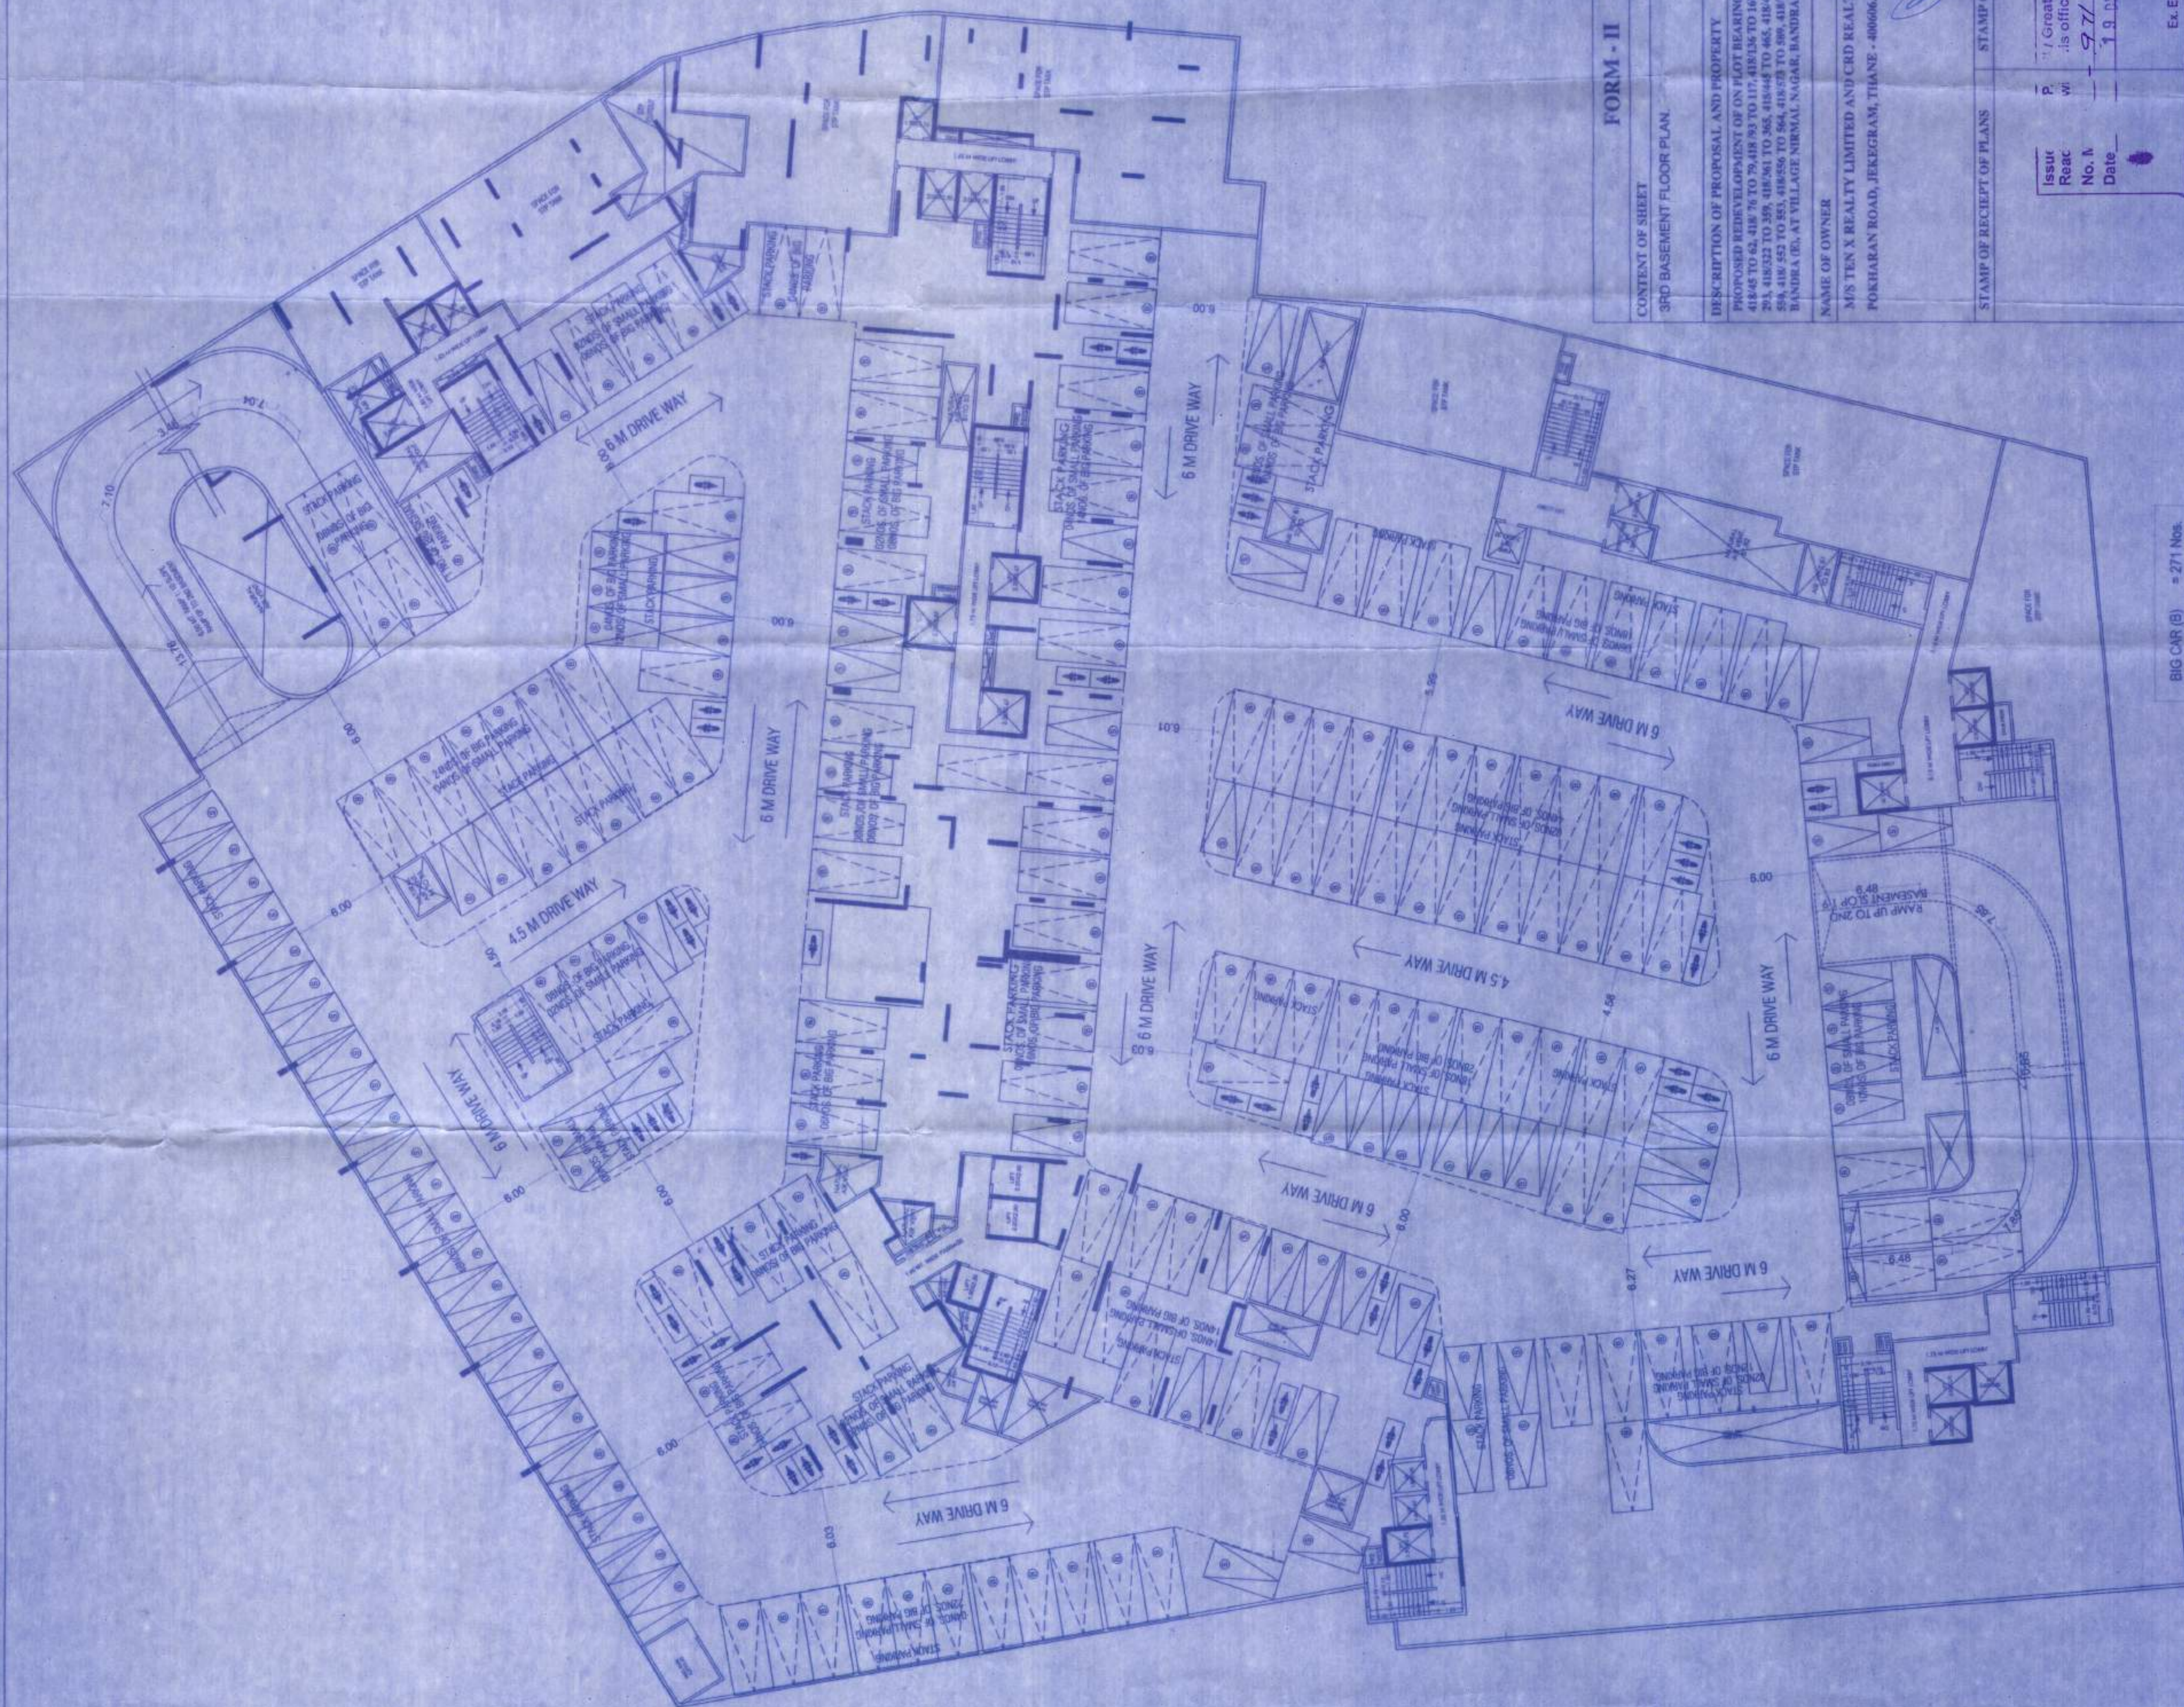

3RD BASEMENT FLOOR PLAN

SCALE - 1:200

BIG CAR (B) = 271 Nos.
SMALL CAR (S) = 160 Nos.
TOTAL CARS = 431 Nos.

FORM - II

CONTEXT OF SHEET

3RD BASEMENT FLOOR PLAN.

DESCRIPTION OF PROPOSAL AND PROPERTY

PROPOSED REDEVELOPMENT OF ON PLOT BEARING CTS. NO. 418/24 TO 367/1, 418/45 TO 62, 418/76 TO 79, 418/93 TO 117, 418/126 TO 187, 418/225 TO 225, 418/226 TO 234, 418/332 TO 359, 418/361 TO 365, 418/443 TO 465, 418/461, 418/500 TO 535, 418/540 TO 554, 418/552 TO 553, 418/556 TO 564, 418/558 TO 569, 418/594, 418/606, 418/615 TO 648 OF BUNDGADE, AT VILLAGE NERUAL NAGAR, BANDRA (E), MUMBAI - 400006.

NAME OF OWNER

M/S TEN X REALTY LIMITED AND CRD REALTORS PVT. LTD.
POKHARAN ROAD, JEKEGRAM, THANE - 400606.



STAMP OF RECEIPT OF PLANS

STAMP OF APPROVAL OF PLANS

Issue
Reac
No. 1
Date

11 / Greater Mumbai / Mhada
is office letter
No. 1
Date

19/12/2023
19 DEC 2023

Ex. Eng. B.P. Gajjarbhada (W.S.)

NORTH

NAME, ADDRESS & SIGNATURE OF ARCHITECT

mito

Designers & planners Pvt. Ltd.
SALUNKE COLLEGE ROAD
PUNE - 411 004
MOB: 98200 11111
Email: mitha@mitoindia.com