


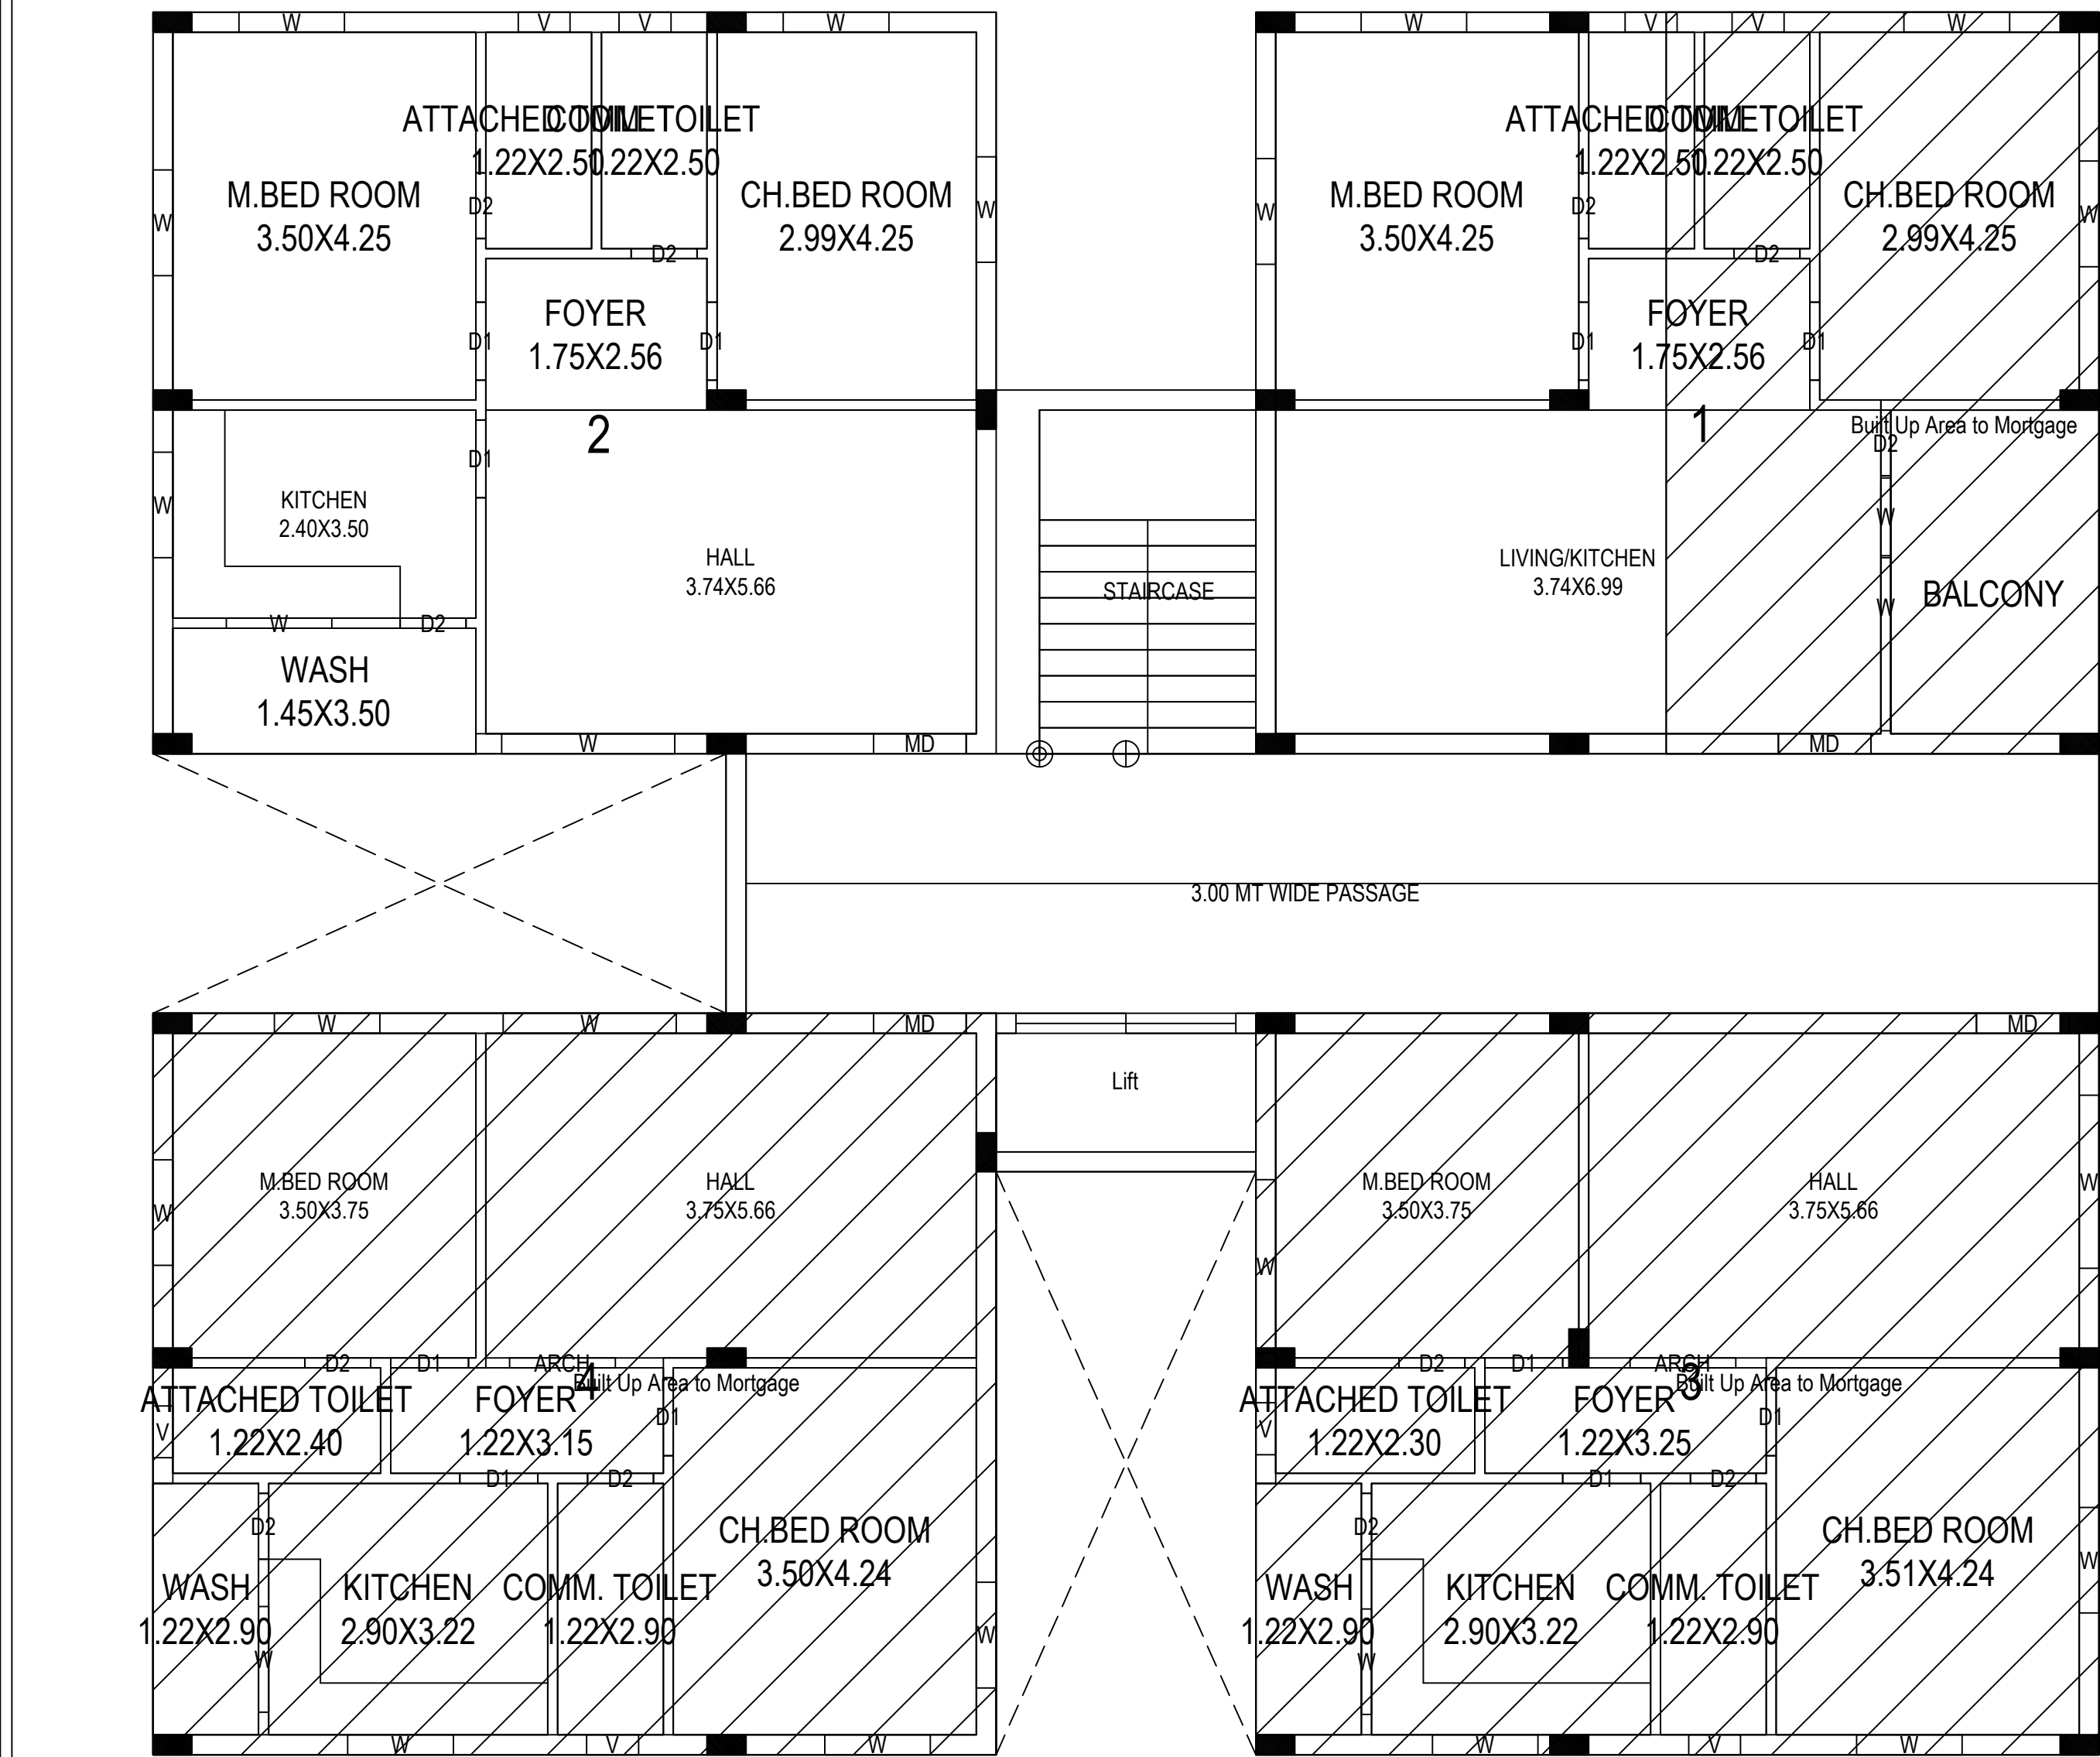

FIRST FLOOR PLAN
MORTGAGE AREA-209.67 SQ.MTS

