



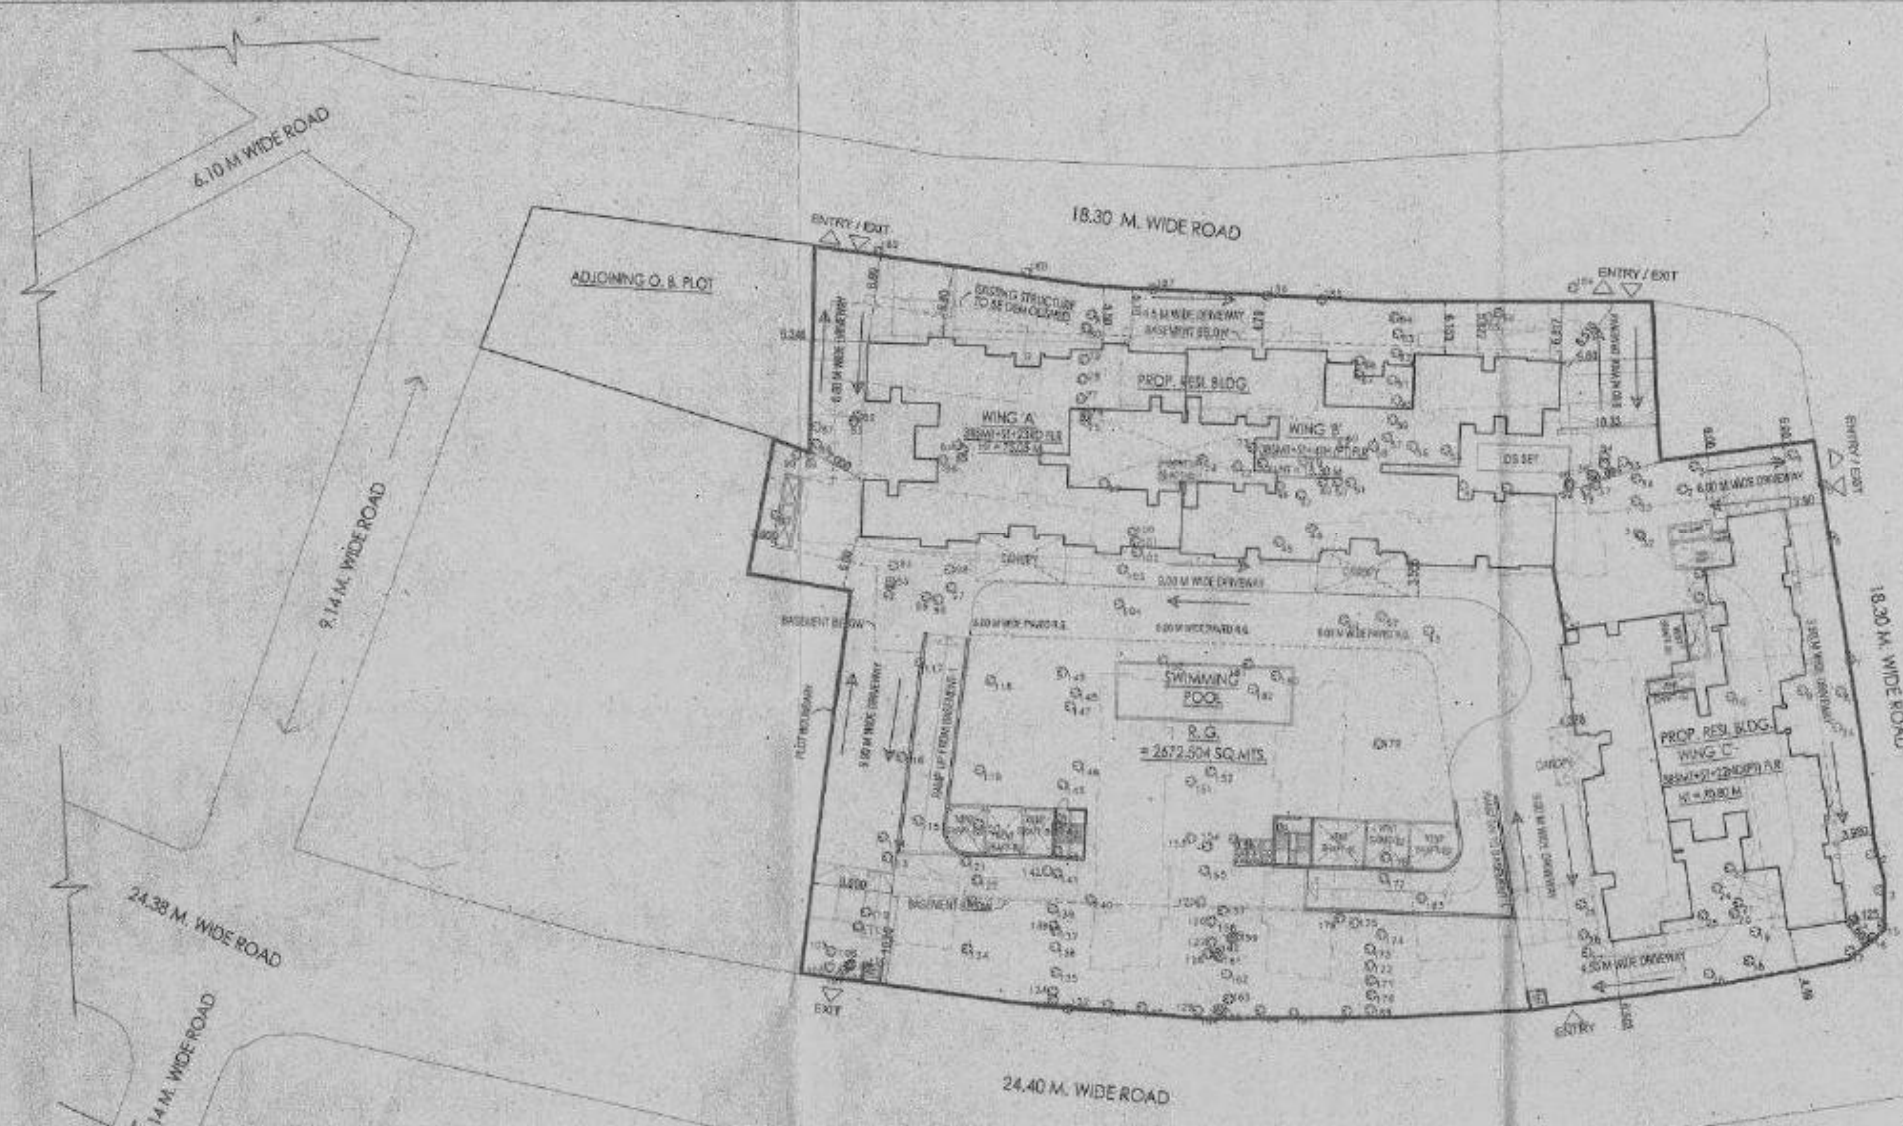

BLOCK PLAN
SCALE - 1 : 500

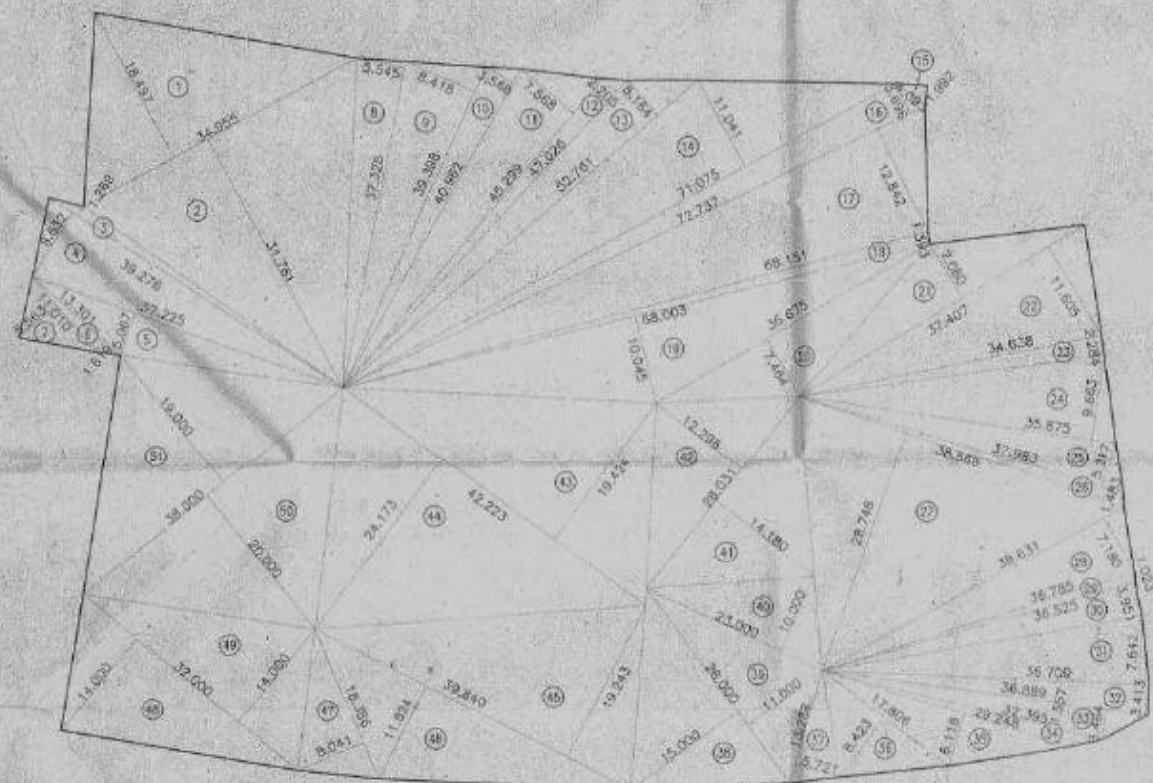

AREA DIAGRAM OF PLOT
SCALE - 1 : 500

SECTION	AREA (SQ.M.)


R.G. AREA CALCULATION	
ADDITION	
1	2/3 X 10.233 X 3.571 X 1.80 = 10.745 SQ.M.
2	2/3 X 8.878 X 2.110 X 1.80 = 13.144 SQ.M.
3	1/2 X 14.195 X 6.447 X 1.80 = 48.758 SQ.M.
4	1/2 X 15.647 X 4.733 X 1.80 = 39.869 SQ.M.
5	1/2 X 59.614 X 11.538 X 1.80 = 343.913 SQ.M.
6	1/2 X 59.614 X 5.861 X 1.80 = 204.006 SQ.M.
7	1/2 X 45.425 X 5.605 X 1.80 = 127.472 SQ.M.
8	1/2 X 57.904 X 16.695 X 1.80 = 532.949 SQ.M.
9	1/2 X 24.756 X 10.903 X 1.80 = 135.550 SQ.M.
10	1/2 X 46.739 X 5.471 X 1.80 = 76.747 SQ.M.
11	2/3 X 4.032 X 0.768 X 1.80 = 2.004 SQ.M.
12	24.590 X 2.850 X 1.80 = 64.634 SQ.M.
13	20.137 X 3.065 X 1.80 = 61.720 SQ.M.
14	0.50 X 40.909 X 12.488 X 1.80 = 311.881 SQ.M.
15	0.50 X 49.909 X 6.364 X 1.80 = 158.810 SQ.M.
16	0.50 X 35.311 X 4.387 X 1.80 = 77.102 SQ.M.
17	0.50 X 33.475 X 3.492 X 1.80 = 58.447 SQ.M.
18	0.50 X 28.651 X 11.294 X 1.80 = 161.792 SQ.M.
19	0.50 X 15.915 X 4.009 X 1.80 = 31.894 SQ.M.
20	0.50 X 26.112 X 9.056 X 1.80 = 118.235 SQ.M.
21	0.50 X 9.667 X 1.403 X 1.80 = 5.890 SQ.M.
22	0.50 X 9.667 X 1.403 X 1.80 = 5.890 SQ.M.
TOTAL ADDITION	2678.251 SQ.M.
DEDUCTIONS	
1	2/3 X 7.503 X 1.139 X 1.80 = 5.547 SQ.M.
TOTAL DEDUCTIONS	5.547 SQ.M.

CAR PARKING STATEMENT			
WING A			
FLOOR	FLAT No.	Carpet Area	No. of flats
Parking required		90	89.5

WING B			
1ST FLOOR			
Floor No.	Carpet Area	No. of flats	parking required
Floor No. 1	76.557	1	1
Floor No. 2	48.636	1	0.5
Floor No. 3	139.267	1	1
Floor No. 4	111.854	1	1
TYPICAL FLOOR (2ND - 3RD)			
Floor No.	Carpet Area	No. of flats	parking required
Floor No. 1	76.557	2	2
Floor No. 2	48.636	2	1
Floor No. 3	96.259	2	2
Floor No. 4	96.259	2	2
Floor No. 5	92.031	2	2
Floor No. 6	56.393	2	1
Floor No. 7	48.636	2	1
Floor No. 8	76.557	2	2
4TH FLOOR			
Floor No.	Carpet Area	No. of flats	parking required
Floor No. 1	108.133	1	1
Floor No. 2	131.869	1	1
Floor No. 3	92.031	1	1
Floor No. 4	56.393	1	0.5
Floor No. 5	48.636	1	0.5
Floor No. 6	76.557	1	1

Parking required

26