
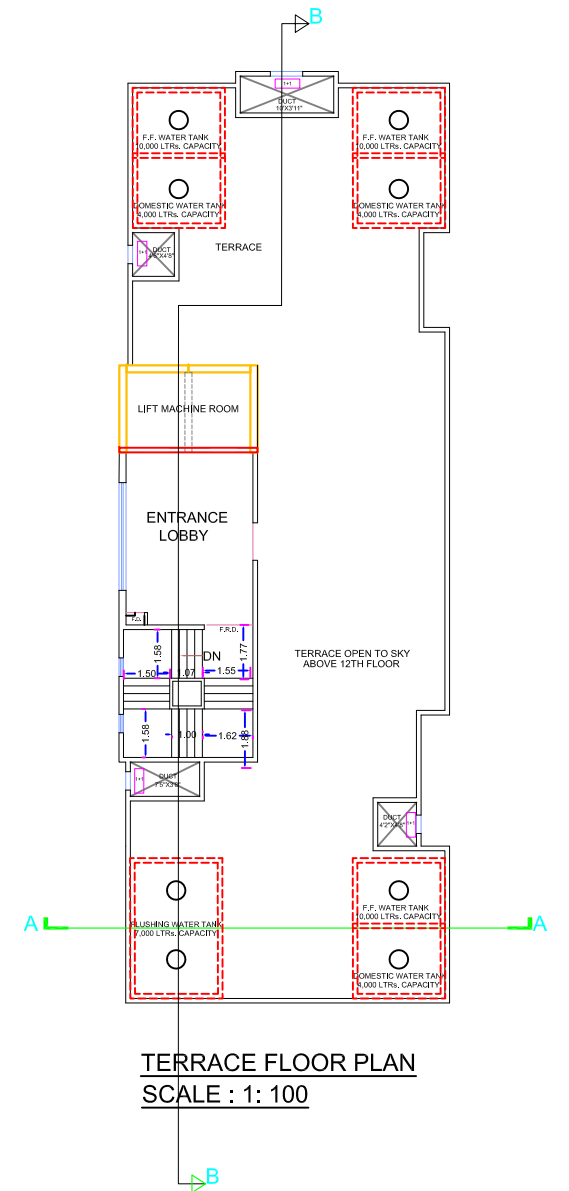
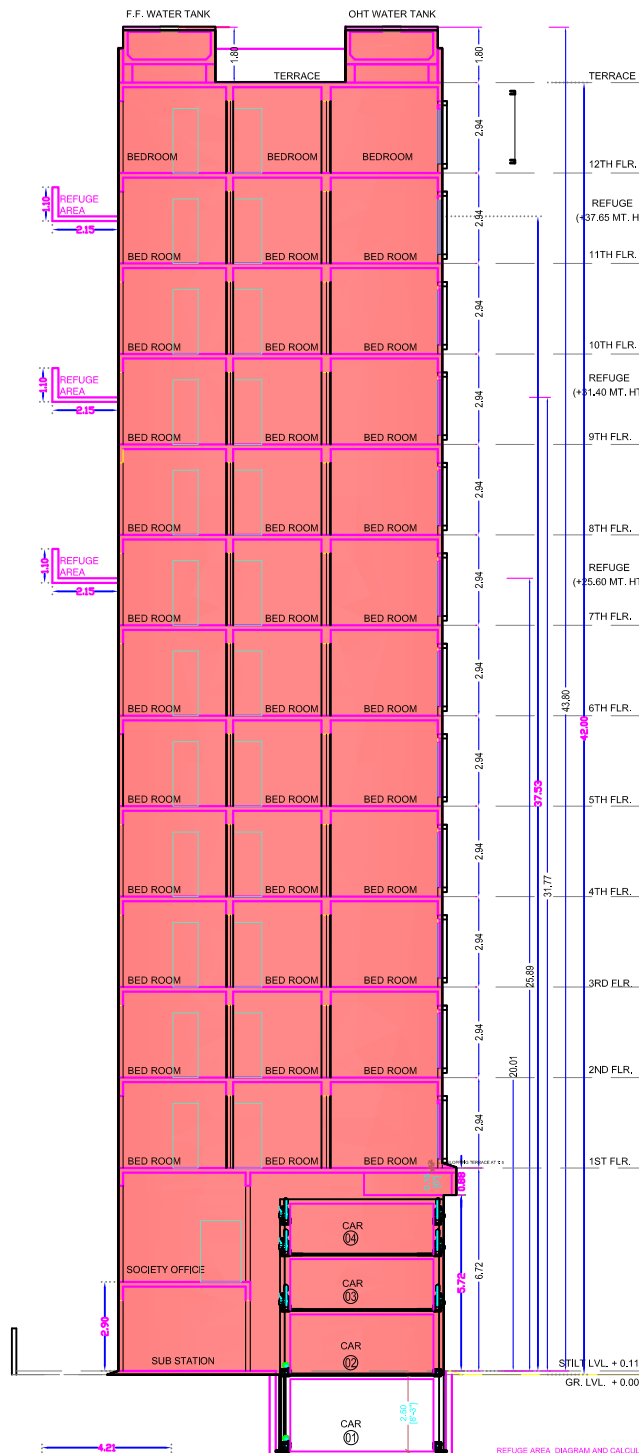


SHEET NO. (3 / 5)
SECTION, TERRACE FLR. PLAN,
CARPET AREA STATEMENT FOR CAR PARKING
AREA DIAGRAM OF FITNESS CTR AND SOC. OFFICE

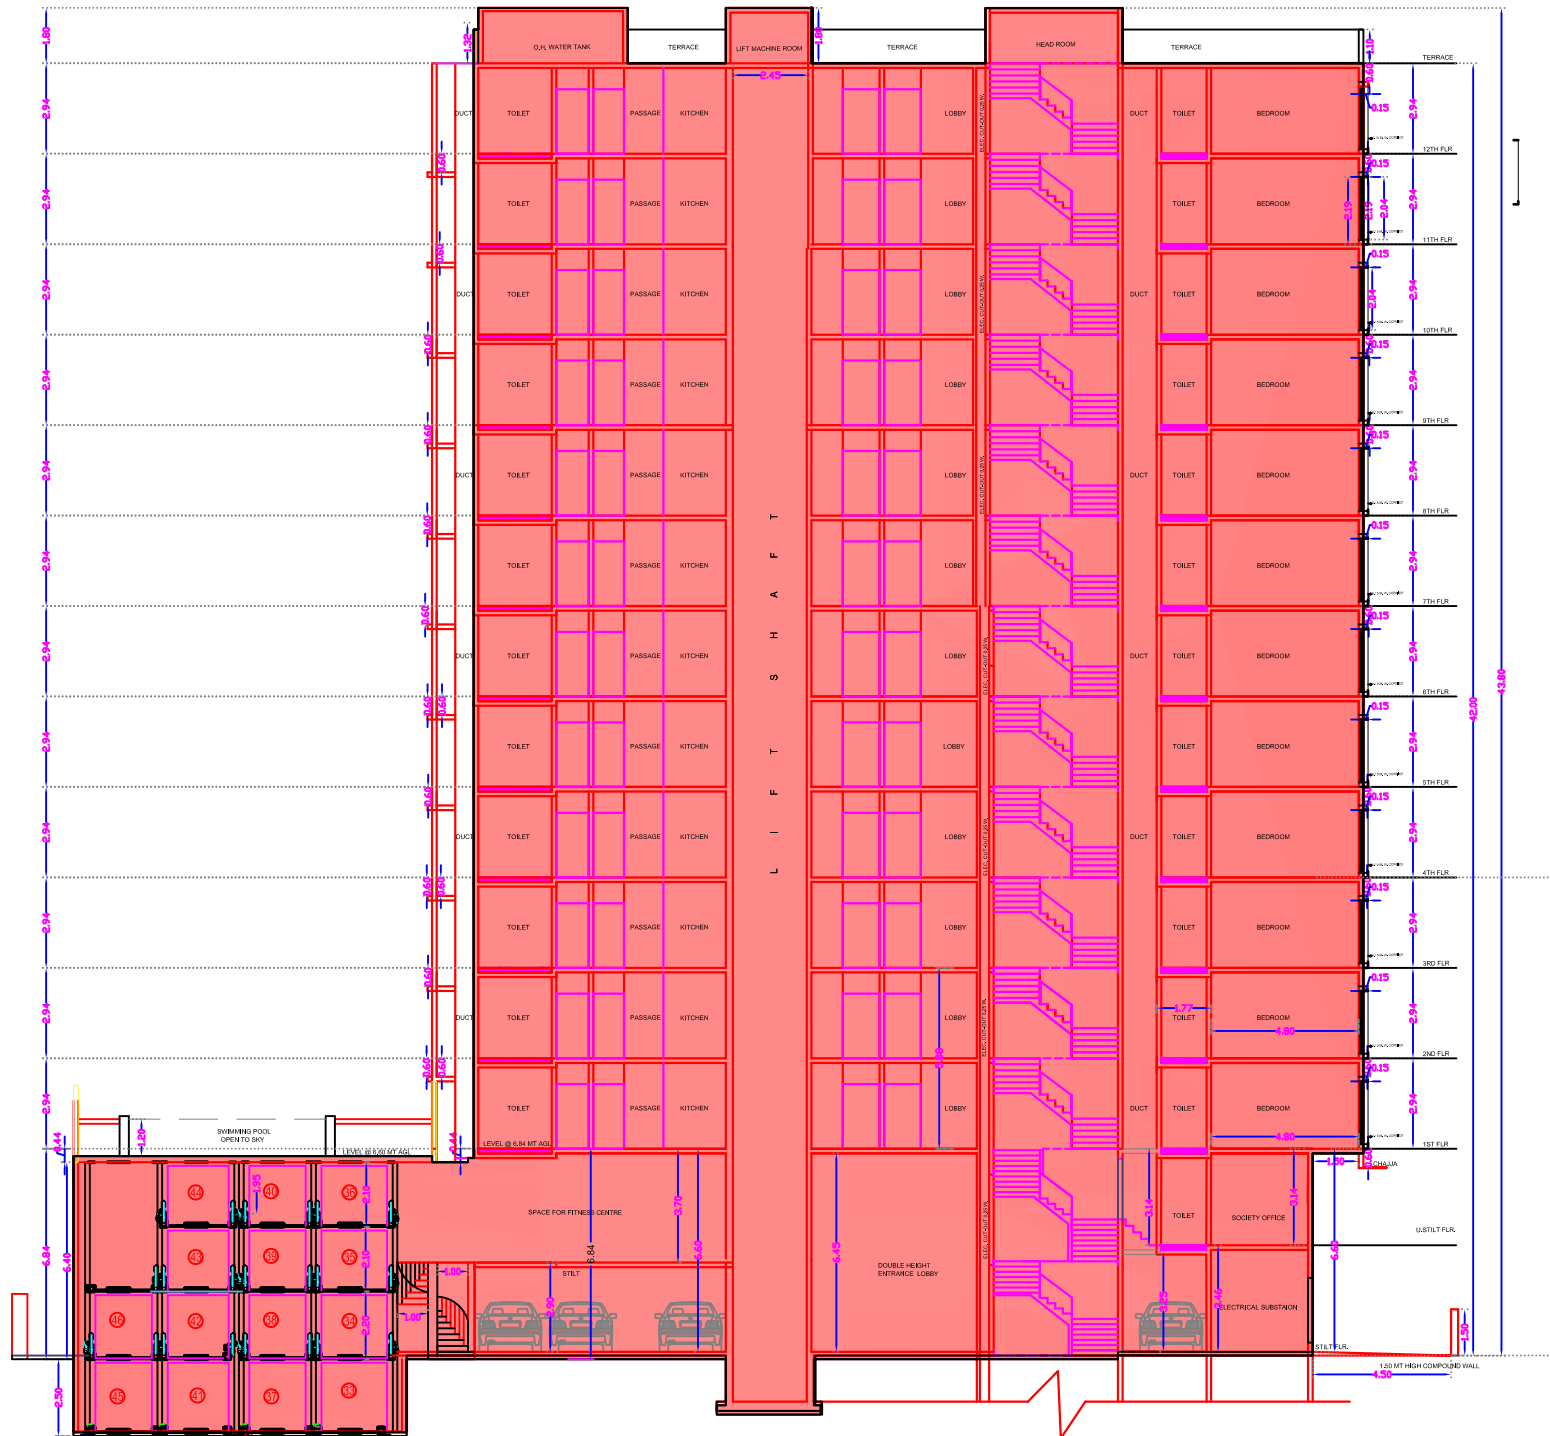


CARPET AREA STATEMENT FOR CAR PARKING ONLY

FLAT NOS:- 101 TO 1201 (12 NOS.)	SQ.MT.
LIVING / DINING 6.10 X 6.10	= 37.21
BED ROOM 3.90 X 3.08	= 12.01
BED ROOM 3.37 X 4.56	= 15.36
BED ROOM 3.15 X 3.60	= 11.34
TOILET 1.45 X 2.39	= 3.46
BED ROOM 3.35 X 4.56	= 15.27
TOILET 1.45 X 2.39	= 3.46
KITCHEN 3.91 X 2.69	= 10.51
TOILET 2.39 X 1.47	= 3.51
PASSAGE 3.34 X 1.05	= 3.50
1.22 X 3.39	= 4.12
TOTAL CARPET AREA	= 108.41 SMT.

CARPET AREA STATEMENT FOR CAR PARKING ONLY


FLAT NOS:- 102 TO 1202 (12 NOS.)	SQ.MT.
LIVING / DINING 6.10 X 6.05	= 36.90
BED ROOM 3.32 X 4.85	= 16.10
BED ROOM 3.15 X 3.60	= 11.34
TOILET 2.39 X 1.47	= 3.51
BED ROOM 3.47 X 4.80	= 16.65
TOILET 2.39 X 1.42	= 3.39
KITCHEN 3.96 X 2.69	= 10.65
TOILET 1.45 X 2.39	= 3.46
PASSAGE 3.45 X 1.05	= 3.62
1.22 X 3.39	= 4.12
TOTAL CARPET AREA	= 111.18 SMT.

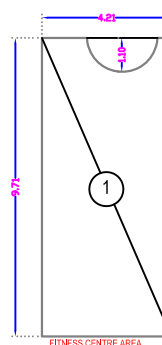

SECTION-AA

FITNESS CENTRE AREA


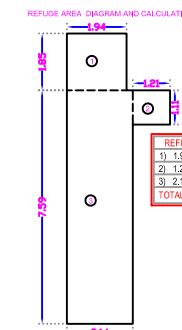

REFUGE AREA STATEMENT


PLANS FOR REFERENCE			
S.E.(B.P)M-II		A.E.(B.P)M	
REVISION	DESCRIPTION	DATE	SIGNATURE
DESCRIPTION			
PROPOSED BUILDING "SAL SANSAR" ON C.T.S. NO.1274 PLOT NO. 427, 10TH, ROAD, CHEMBUR MUMBAI.			
NAME OF OWNER		OWNER'S C.A. SIGNATURE	
M/S CONCRETE BUILDERS			
JOB NO.	DRAWING NO.	SCALE	DATE
3	3	1 : 100	05 - 10 - 2017
CHECKED BY		DRAWN BY	
		Satesh	
NORTH		VINAYAK CONSULTANT	
		Lic. Surveyor, SWD, SP, Traffic & Water Consultant 401, SHREE MURTI APT, BETURKAR PADA, KALYAN (W)DIST, THANE MOB: 8097881038, 9622253442 email: surkpsdtd@hotmail.com	