


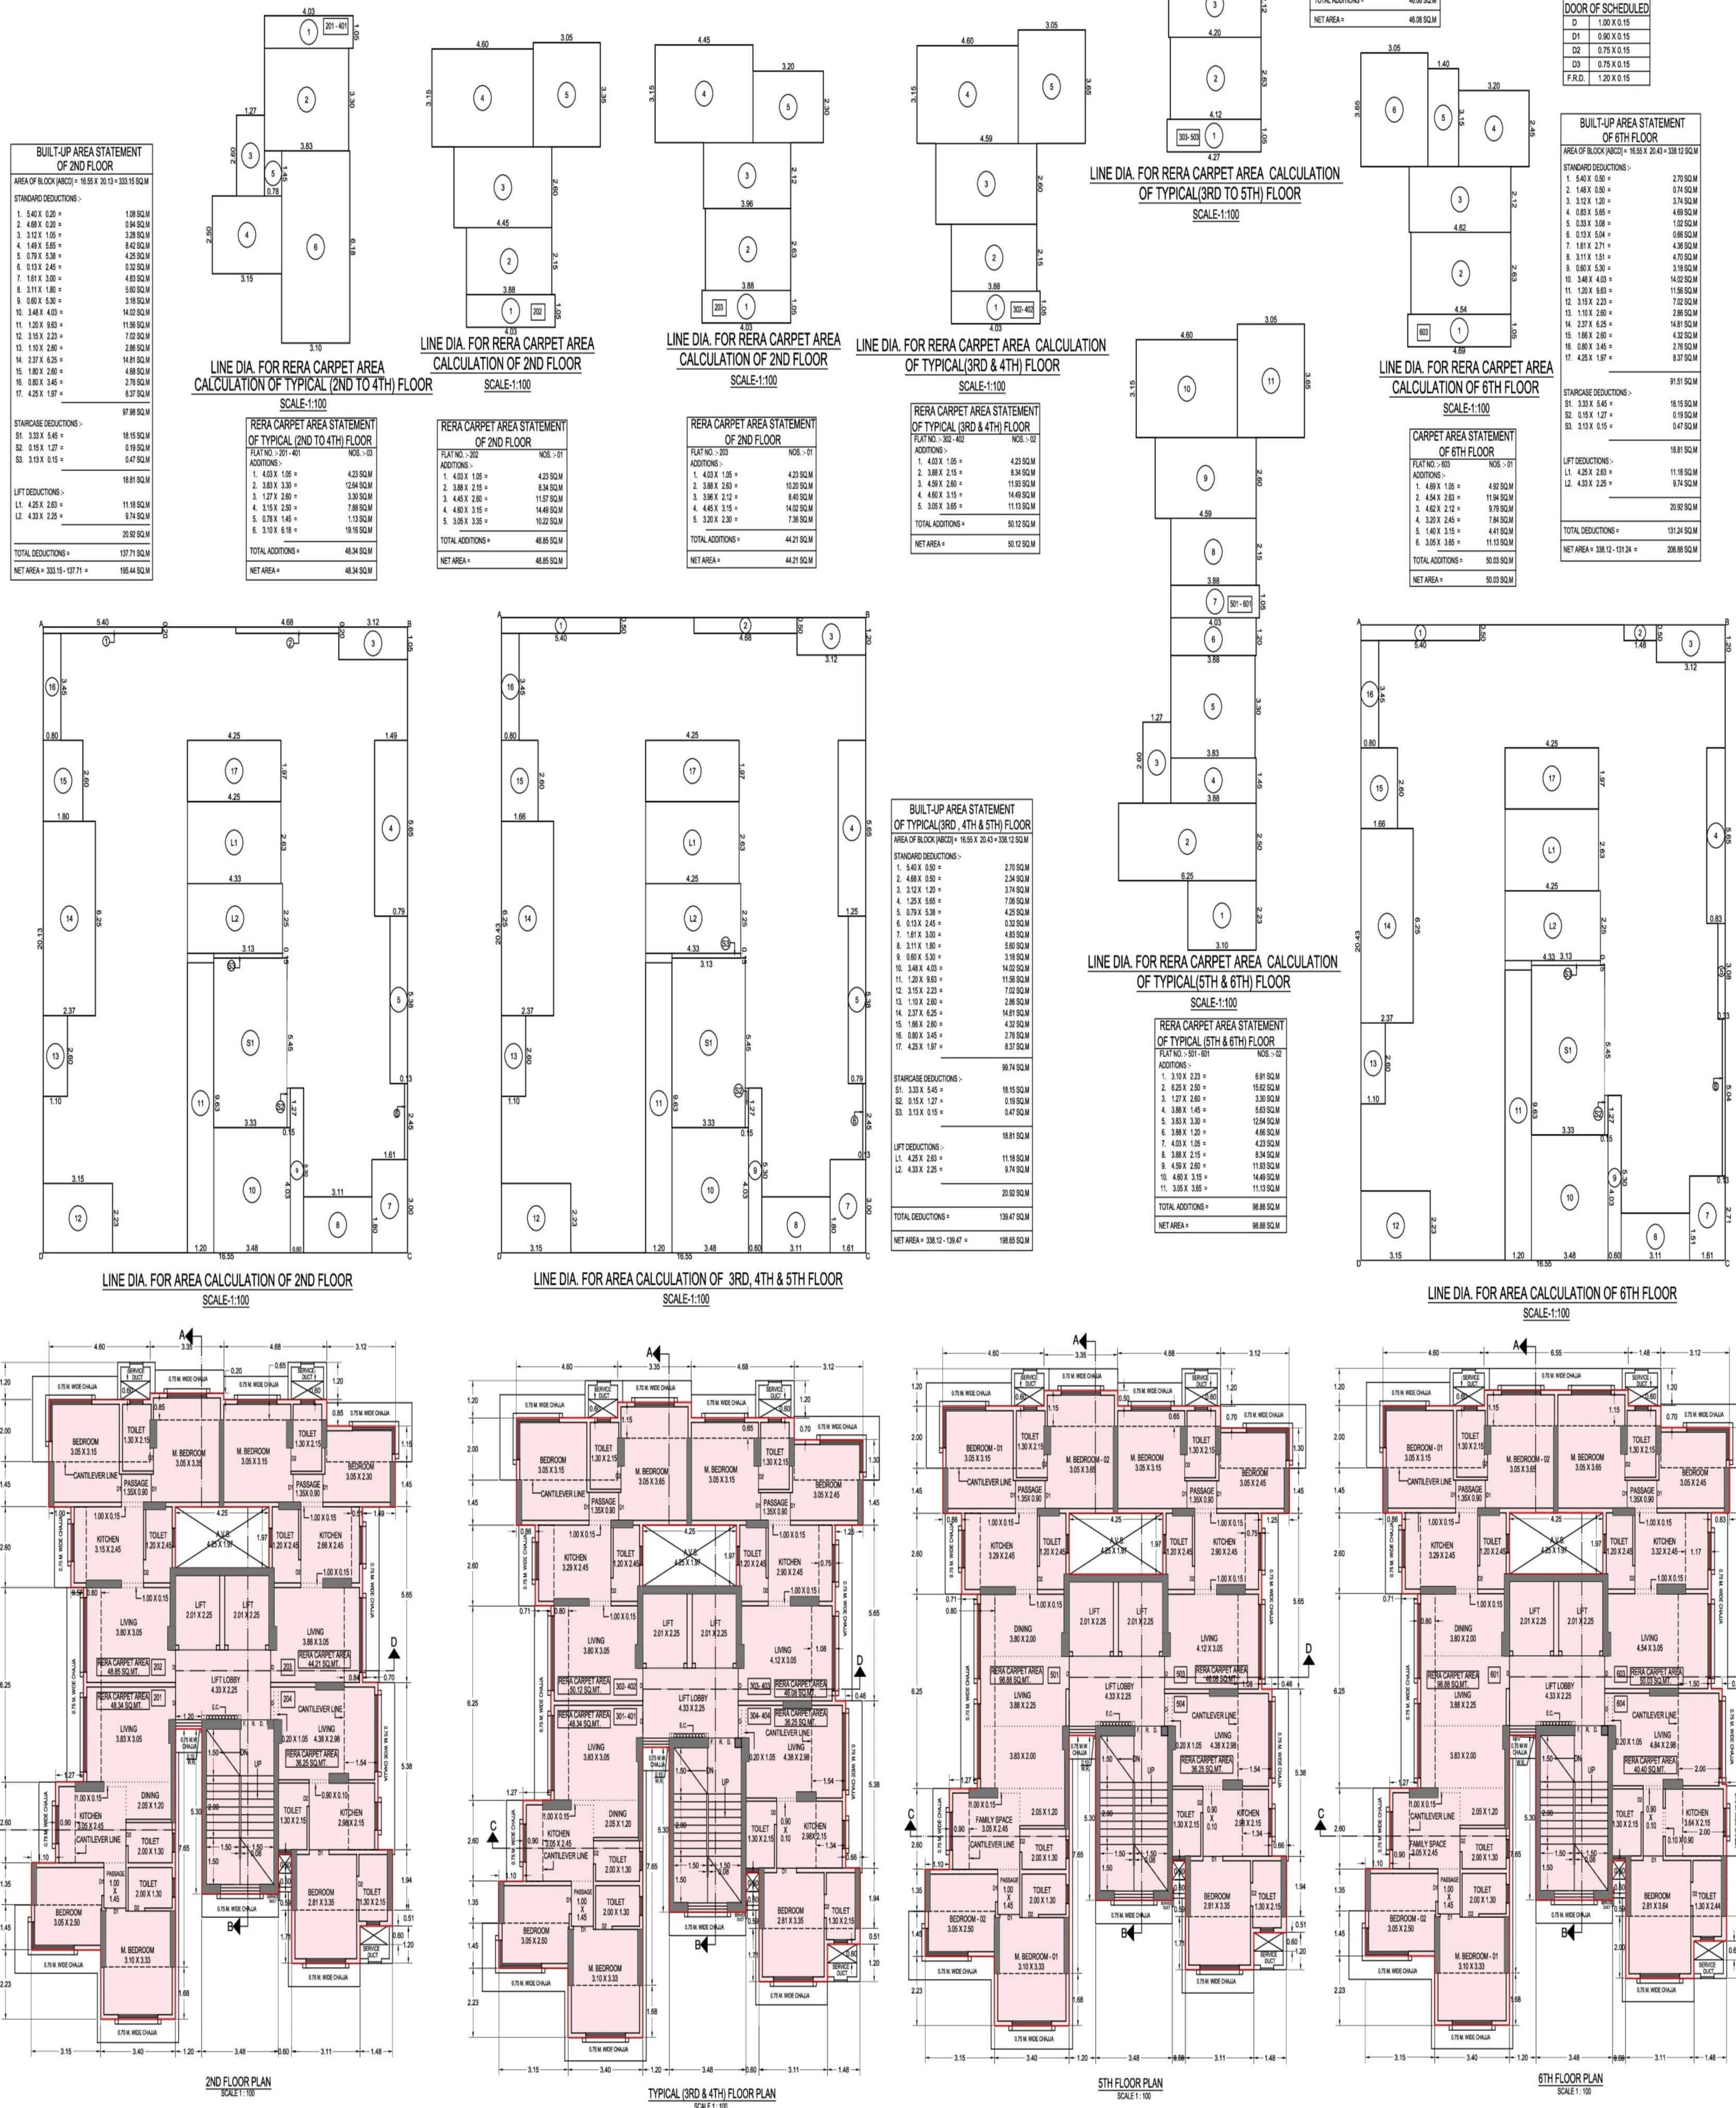

FORM-II

CONTENTS OF SHEET

2ND, TYPICAL (3RD & 4TH), 5TH & 6TH FLOOR PLAN, LINE DIA BUILD-UP AREA & RERA CARPET AREA STATEMENT FOR 2ND, TYPICAL (3RD & 4TH), 5TH, 6TH FLOOR

STAMP OF DATE OF RECEIPT OF PLAN

STAMP OF APPROVAL OF PLAN

E.E.B.P.(R-SOUTH) HANUMANT SADASHIVRAO BURE

A.E.B.P.(R-SOUTH) Shivshant Sudhakar rao Dake

S.E.B.P.(R-SOUTH) KALPESH KISHOR MHASKA R

REVISION

DATE 24-12-2022

DESCRIPTION OF PROPOSAL & PROPERTY

COMPLETION OF PROPOSED REDEVELOPMENT OF EXISTING BUILDING KNOWN AS VALERA C.H.S.L. ON PLOT BEARING CT NO. 3648-3650, 3648-3652 1 TOLA OF VALASA MALADWORTH, BAMBULLY ROAD, NEAR JAMNAGAR SCHOOL, KANDIVALI (W), MUMBAI - 400019, IN SOUTH CITY WARD

NAME ADDRESS & SIGNATURE OF OWNER

MS. KAMPA PROJECT L.P. C.A TO OWNERS
VALERA C.H.S.L.D.
VALA, PANDHARVA
NEAR JAMNAGAR SCHOOL,
S.V. ROAD, KANDIVALI (W),
MUMBAI - 400019.

FOR KAMPA PROJECT LLP.
Bhavik Dilip Mehta

SHRI . JEEGAR J. TANNA
DREAM INFRASTRUCTURES
& PROJECTS PVT.LTD.
A-402, JEEVAN PRABHA CHANDANANAR ROAD,
BORIVALI (WEST), MUMBAI-400 052.

Jeegar Jawahar Tanna

LEGEND

PROPOSED WORK
EXISTING BUILDING
EXISTING TREES

GENERAL NOTES

THE COPYRIGHT OF ALL DESIGN, DRAWING, SPECIFICATION AND INFORMATION CONTAINED IN THIS DOCUMENT ARE PROPERTY OF JEEGAR INFRASTRUCTURES & PROJECTS PVT. LTD. AND ARE NOT TO BE USED, COPIED OR REPRODUCED. PUBLISHED BY JEEGAR INFRASTRUCTURES & PROJECTS PVT. LTD. FOR THE PROJECT WITH THE PERMISSION OF JEEGAR INFRASTRUCTURES & PROJECTS PVT. LTD. THE INFORMATION ON THIS DRAWING MAY BE CHANGED WITHOUT PRIOR NOTICE TO JEEGAR INFRASTRUCTURES & PROJECTS PVT. LTD.

NOTE:- ALL DIMENSIONS ARE IN METERS
ALL INTERNAL WALLS ARE 100 MM
ALL EXTERNAL WALLS ARE 150 MM