


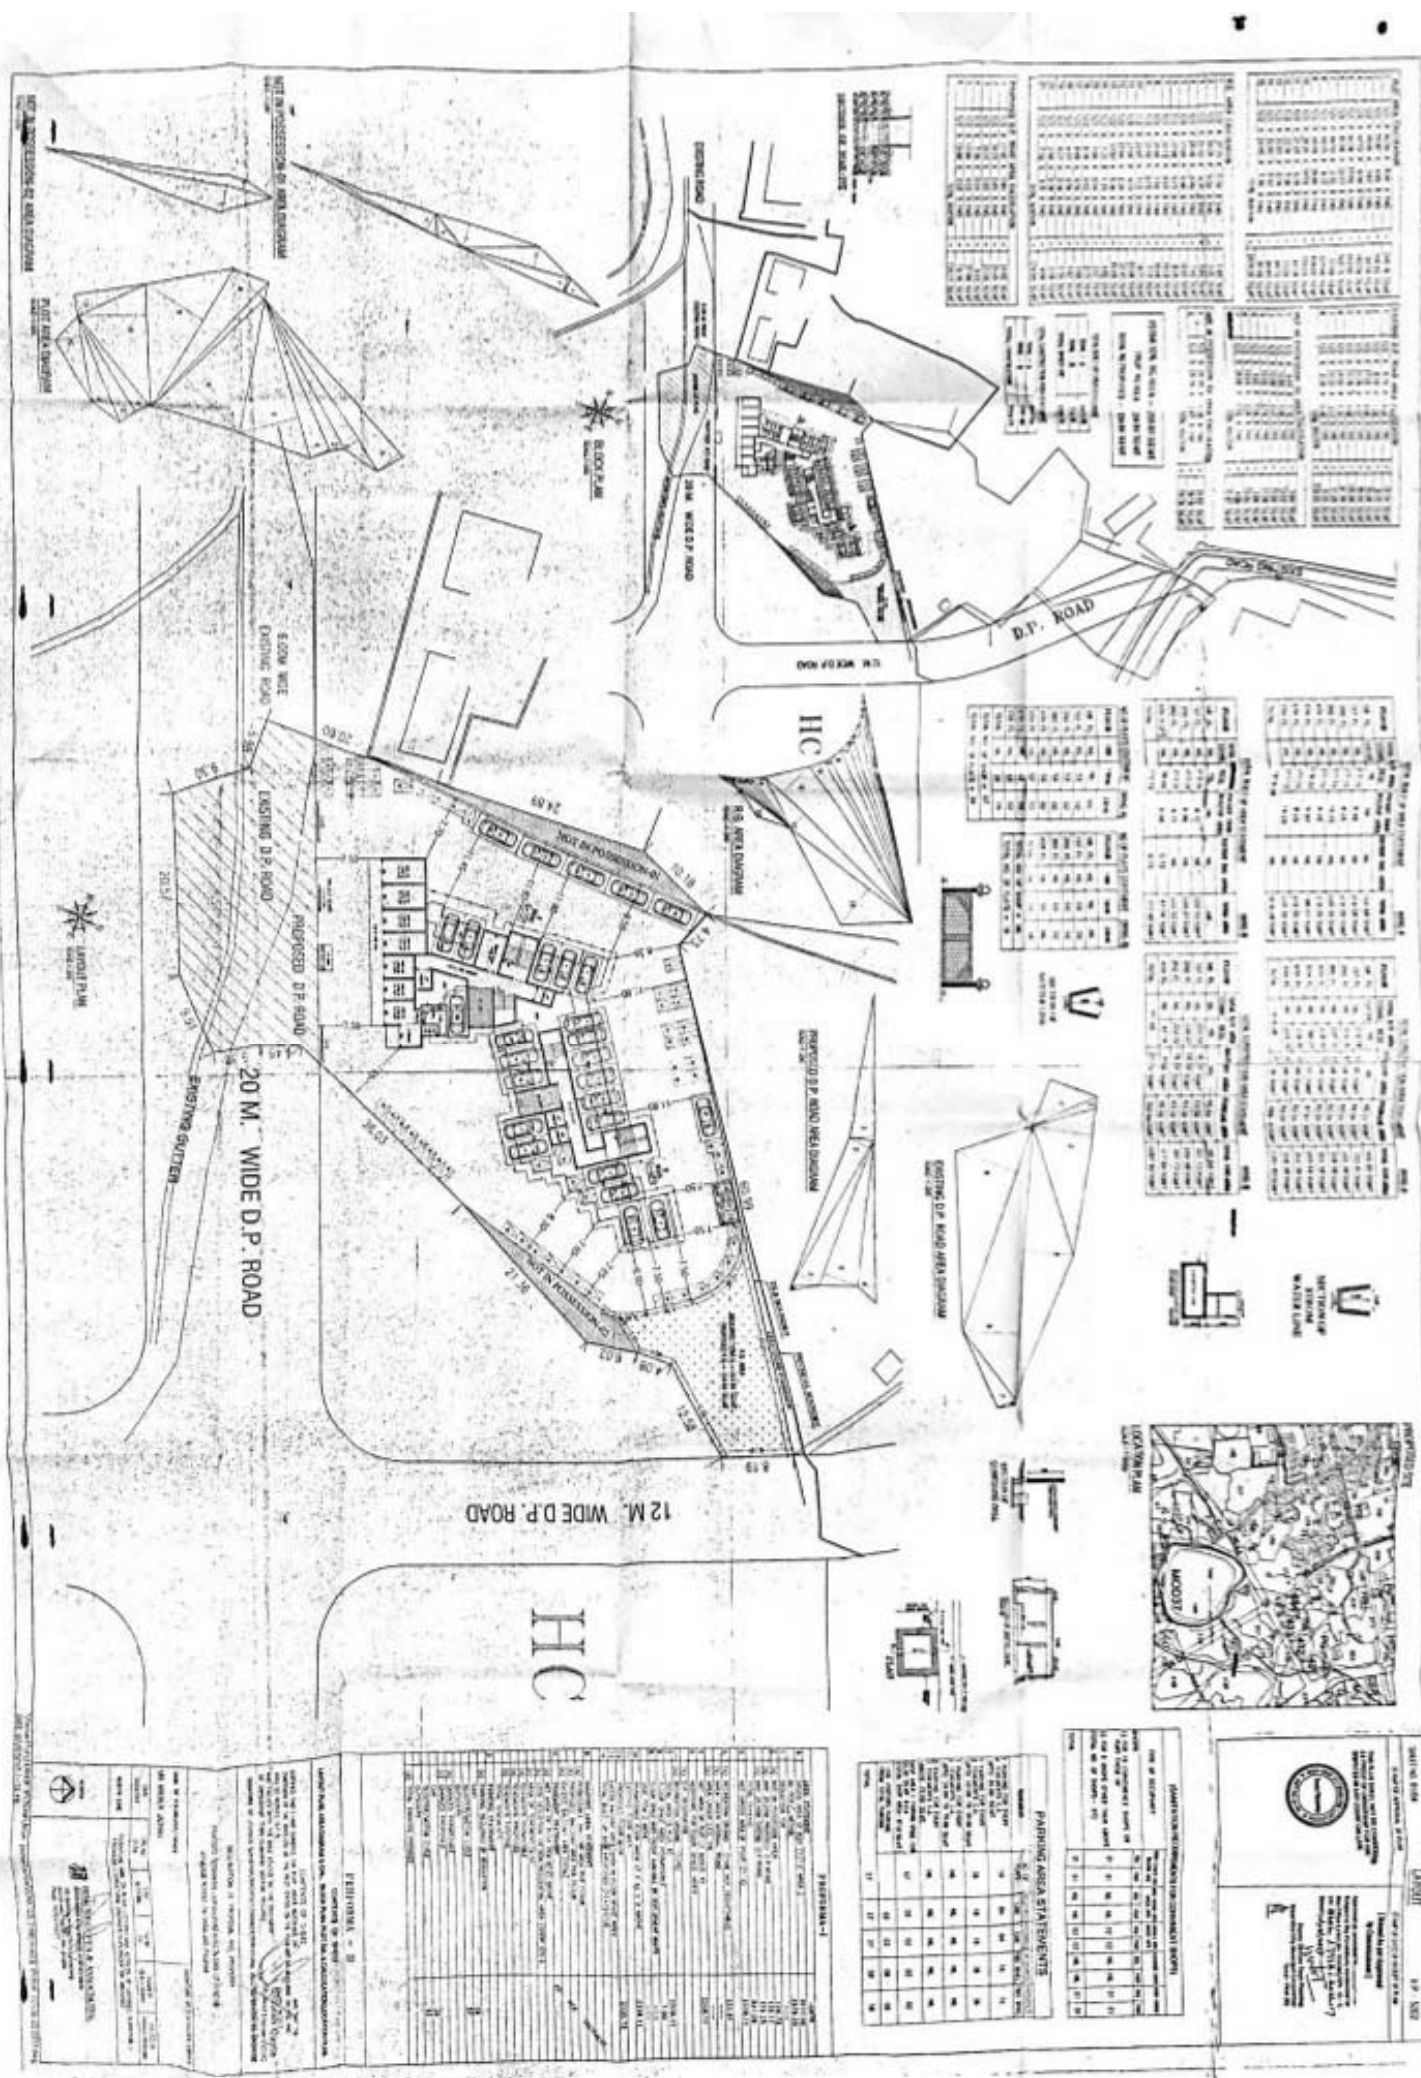

SHEET NO: 01/04

LAYOUT

V.P.- 5202

STAMP OF APPROVAL OF PLAN

STAMP OF DATE OF RECEIPT OF PLAN

THIS PLAN SHALL NOT BE CONSIDERED
AS PROOF OF OWNERSHIP FOR ANY
DISPUTES IN ANY COURT ON LAW.



[Issued As per Approved
by Commissioner]

Approved as amended in.....
Subject to the Conditions mentioned in
this Office Letter No. VVCMC/TPI- C-C
VPI-5202/7995/2016-17
Dated 10/03/2017

Deputy Director Town Planning
Vasai-Virar City Municipal Corporation
Vasai - Virar (E).

7.	TOTAL AREA (5 PLUS 6)	2338.11
8.	FLOOR SPACE INDEX PERMISSIBLE	1.00

SIGNATURE OF LICENSED SURVEYOR/ARCHITECT/ENGINEER/STRUCTURAL ENGG/SUPERVISOR OR ARCHITECT

DESCRIPTION OF PROPOSAL AND PROPERTY

PROPOSED RESIDENTIAL CUM SHOPLINE BLDG ON S.NO: 123, H. NO: 6B
AT VILLAGE: ACHOLE, TAL: VASAI, DIST: PALGHAR.

NAME OF P.A.HOLDER/OWNER

MR. ARUN H. JADHAV

SIGNATURE OF P.A.HOLDER/OWNER

DATE 06/03/2017	DRG NO 01/04	SCALE AS SHOWN	FILE NO 252	DRAWN BY BILAL H. SHAIKH	CHECKED BY PRAKASH PADELKAR
--------------------	-----------------	-------------------	----------------	-----------------------------	--------------------------------

NORTH LINE

SIGNATURE NAME (IN BLOCK LETTERS) AND ADDRESS OF LICENSED SURVEYOR /
ENGINEER / STRUCTURAL ENGINEER/SUPERVISOR OR ARCHITECT

NORTH



HIMESH GUPTA & ASSOCIATES.

ENGINEERS & LICENSED SURVEYOR'S

103, shubham heritage behind gopal bldg.
ambadi road, Vasai (W), dist - palghar.
Phone - 95250-2336037