


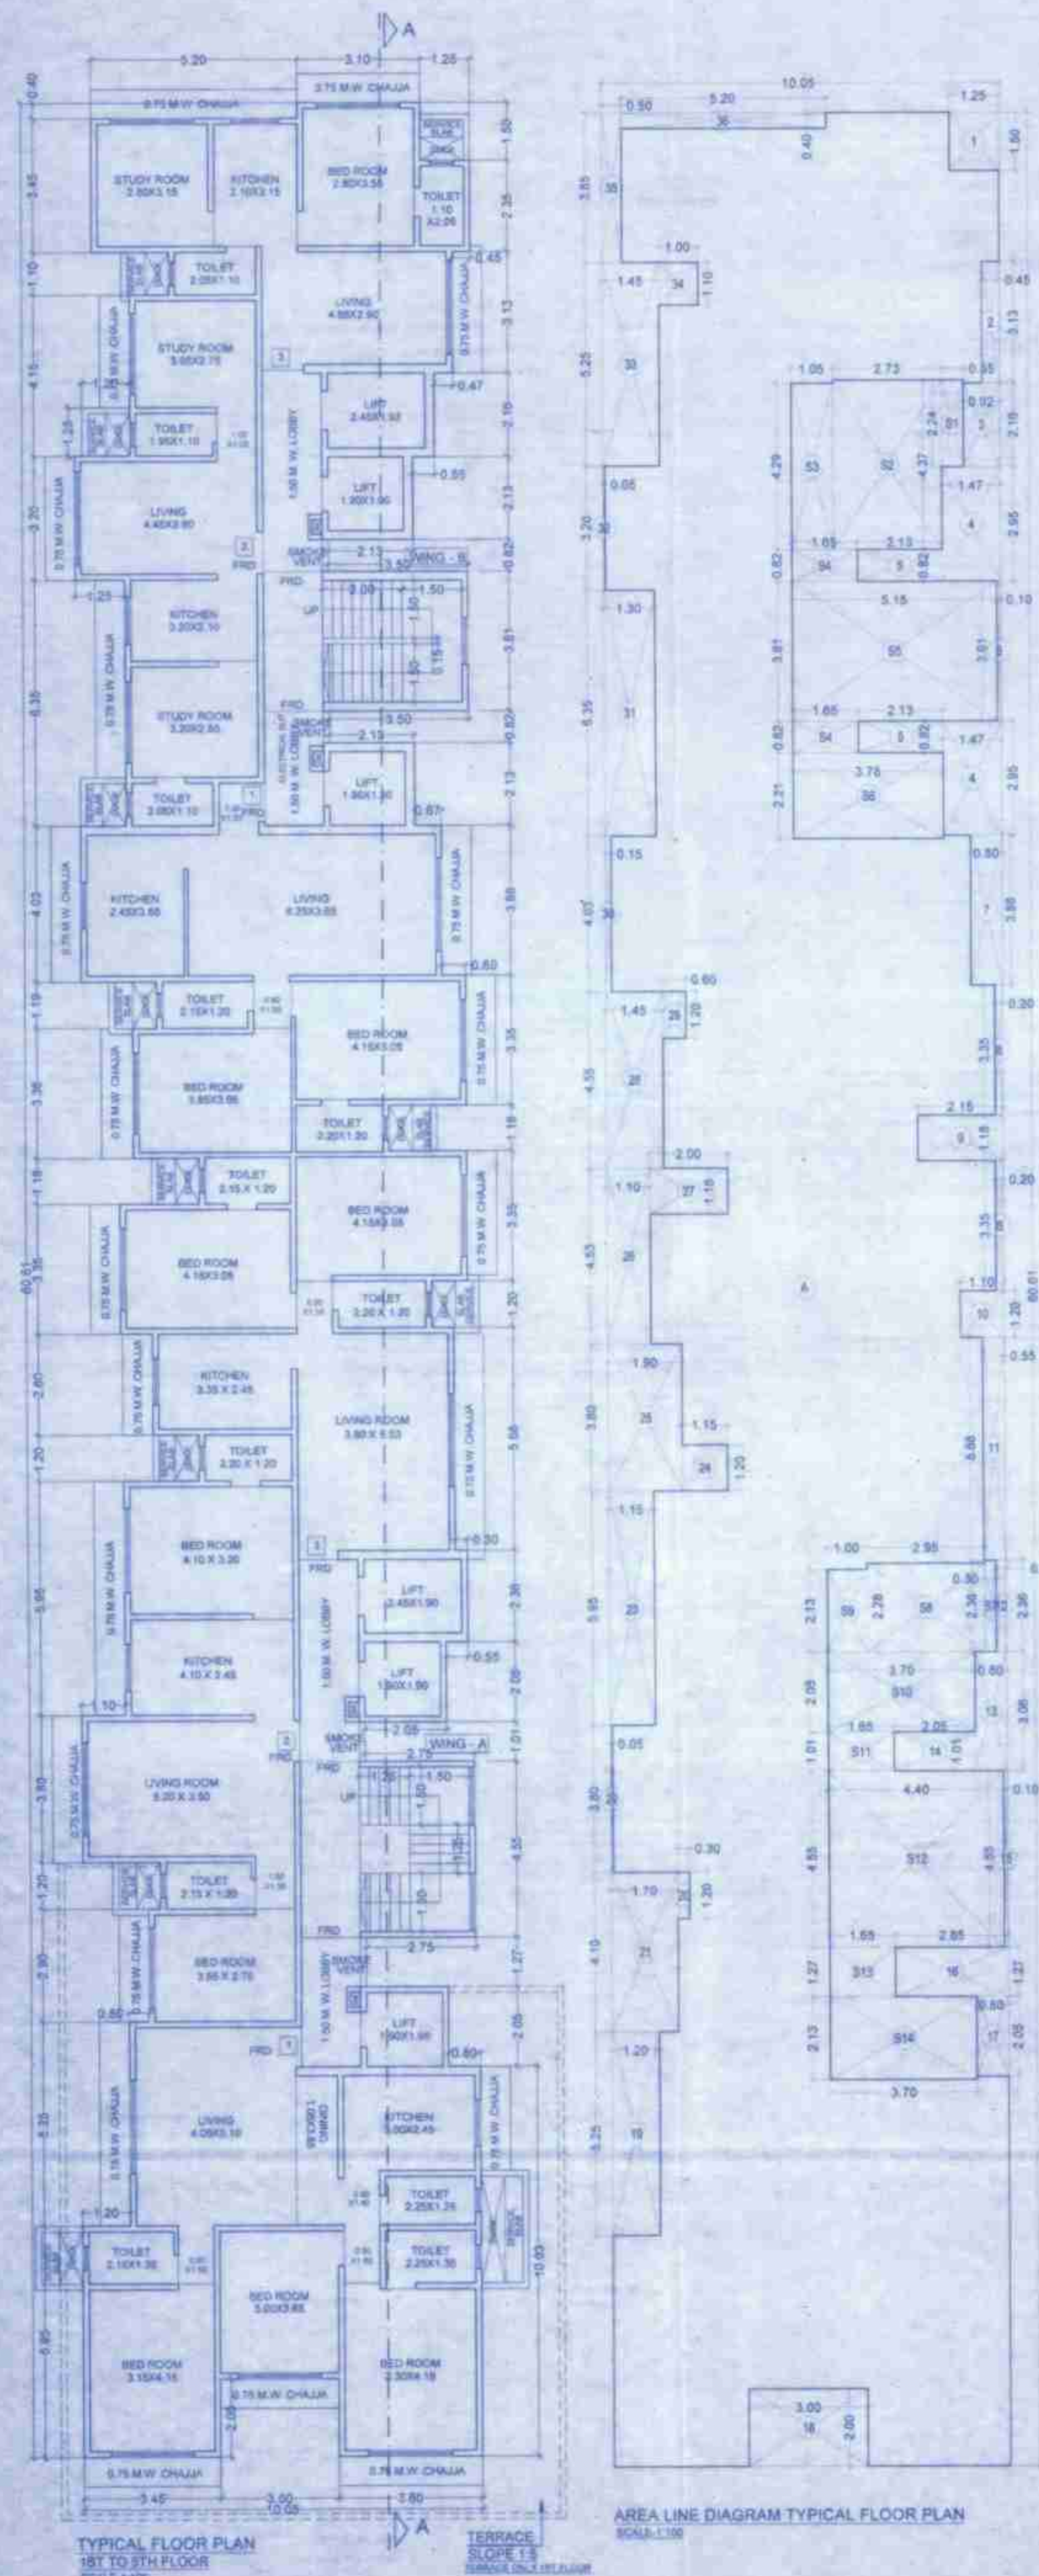

BUILT UP AREA CALCULATION				
1ST TO 7TH & 9TH TO 11TH FLOOR				
A	15.58	E	52.81	X / NO
				= 888.11 SQ.MT.
			TOTAL ADDITION	= 888.11 SQ.MT. X