
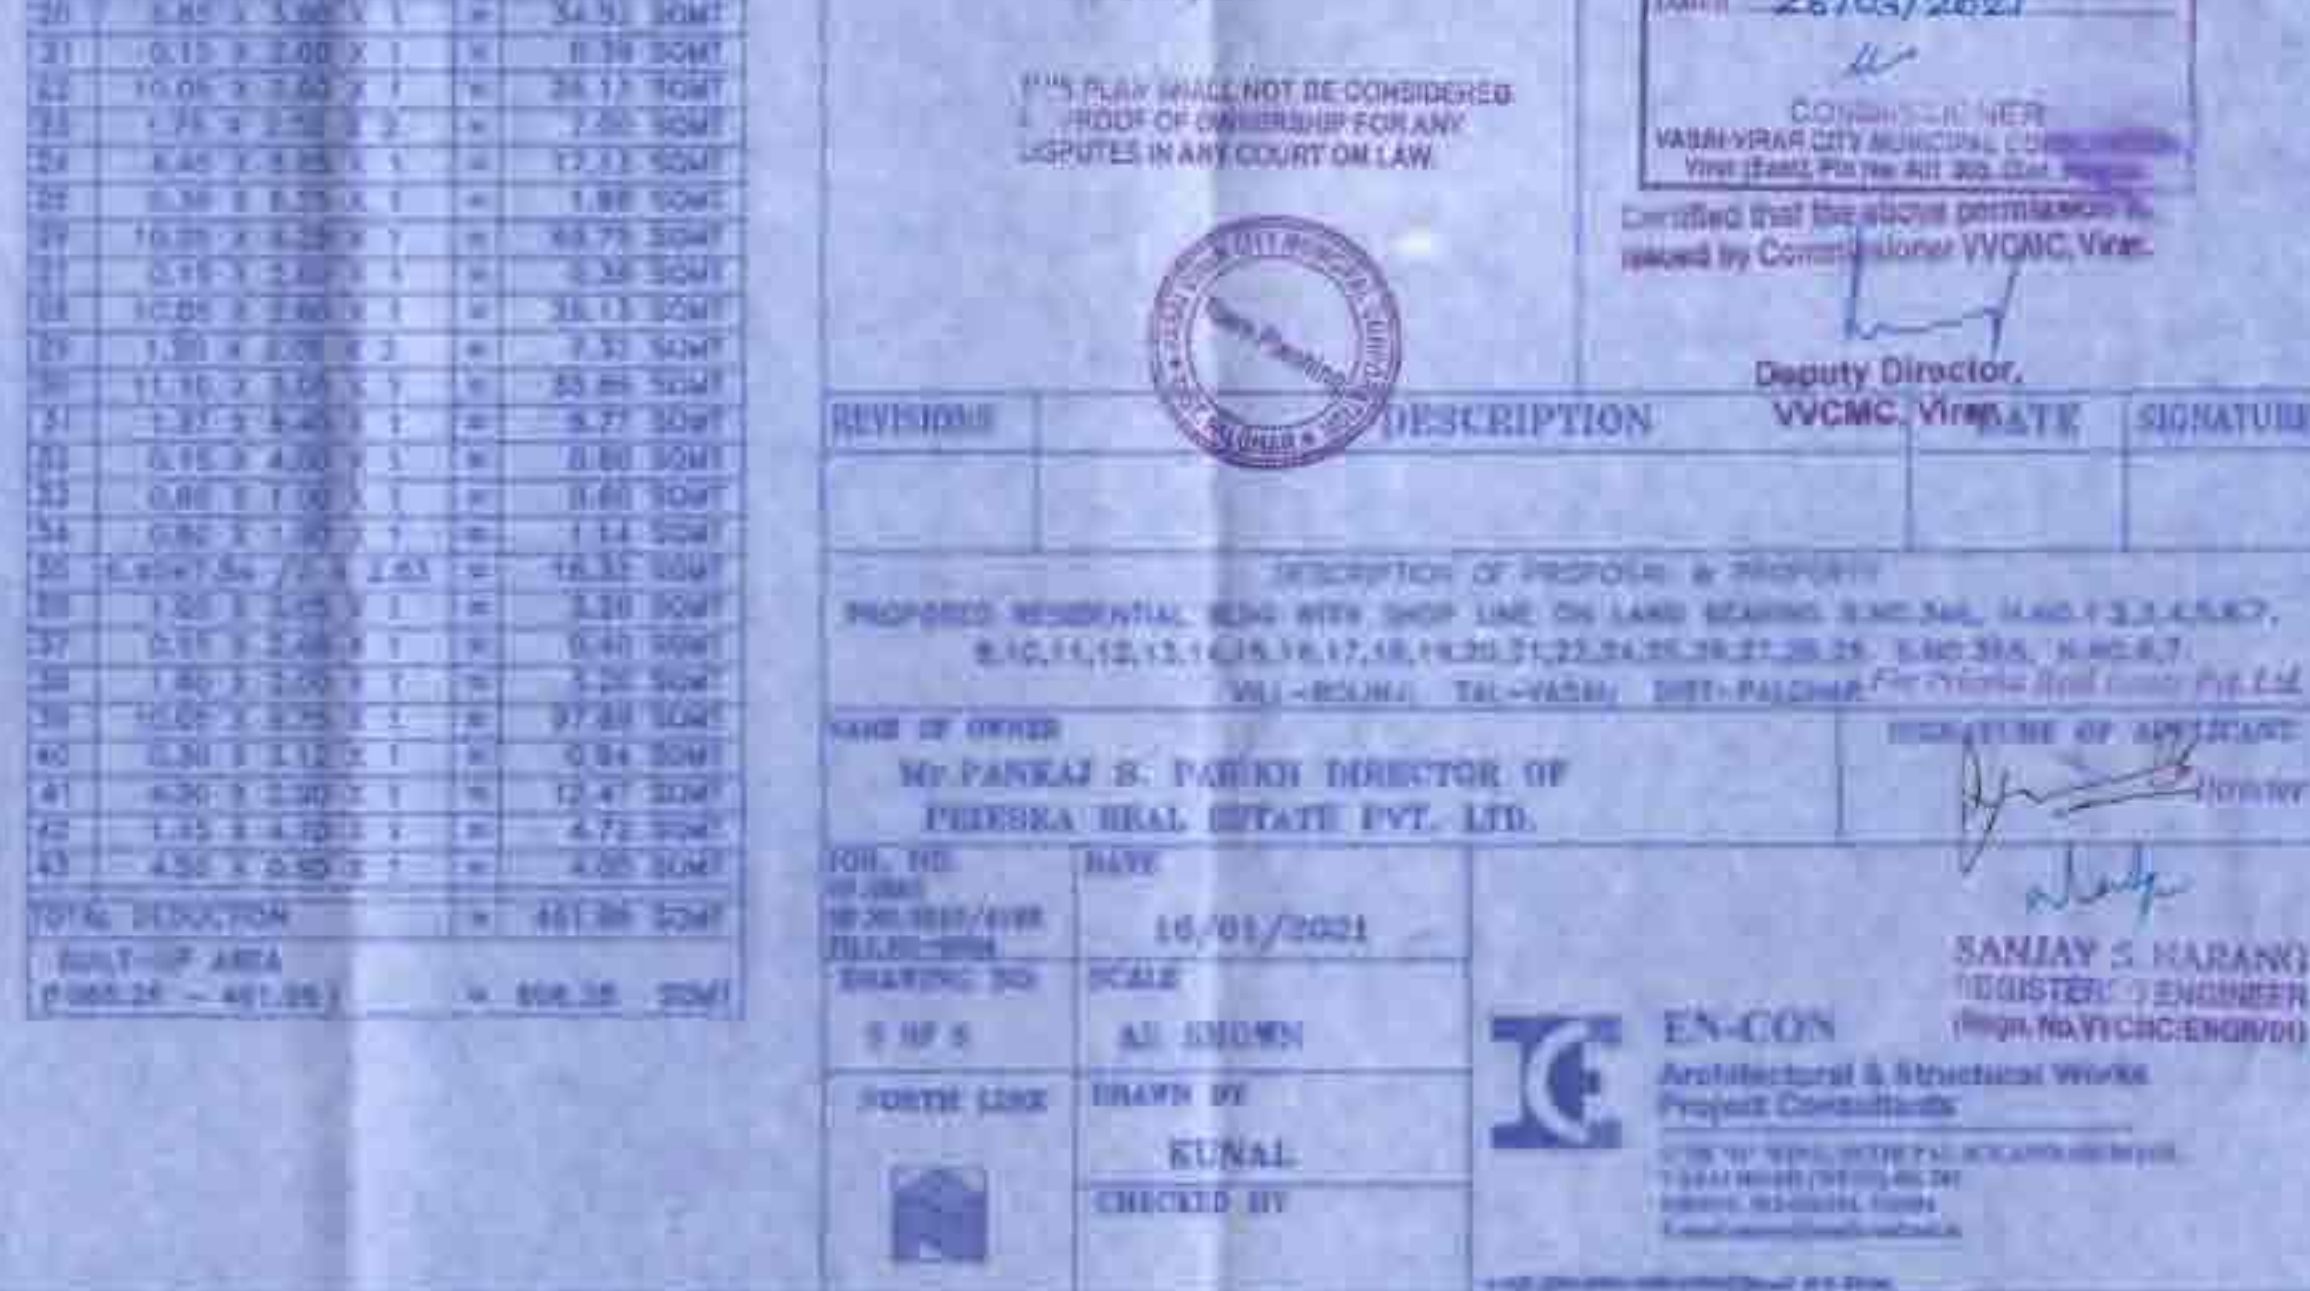
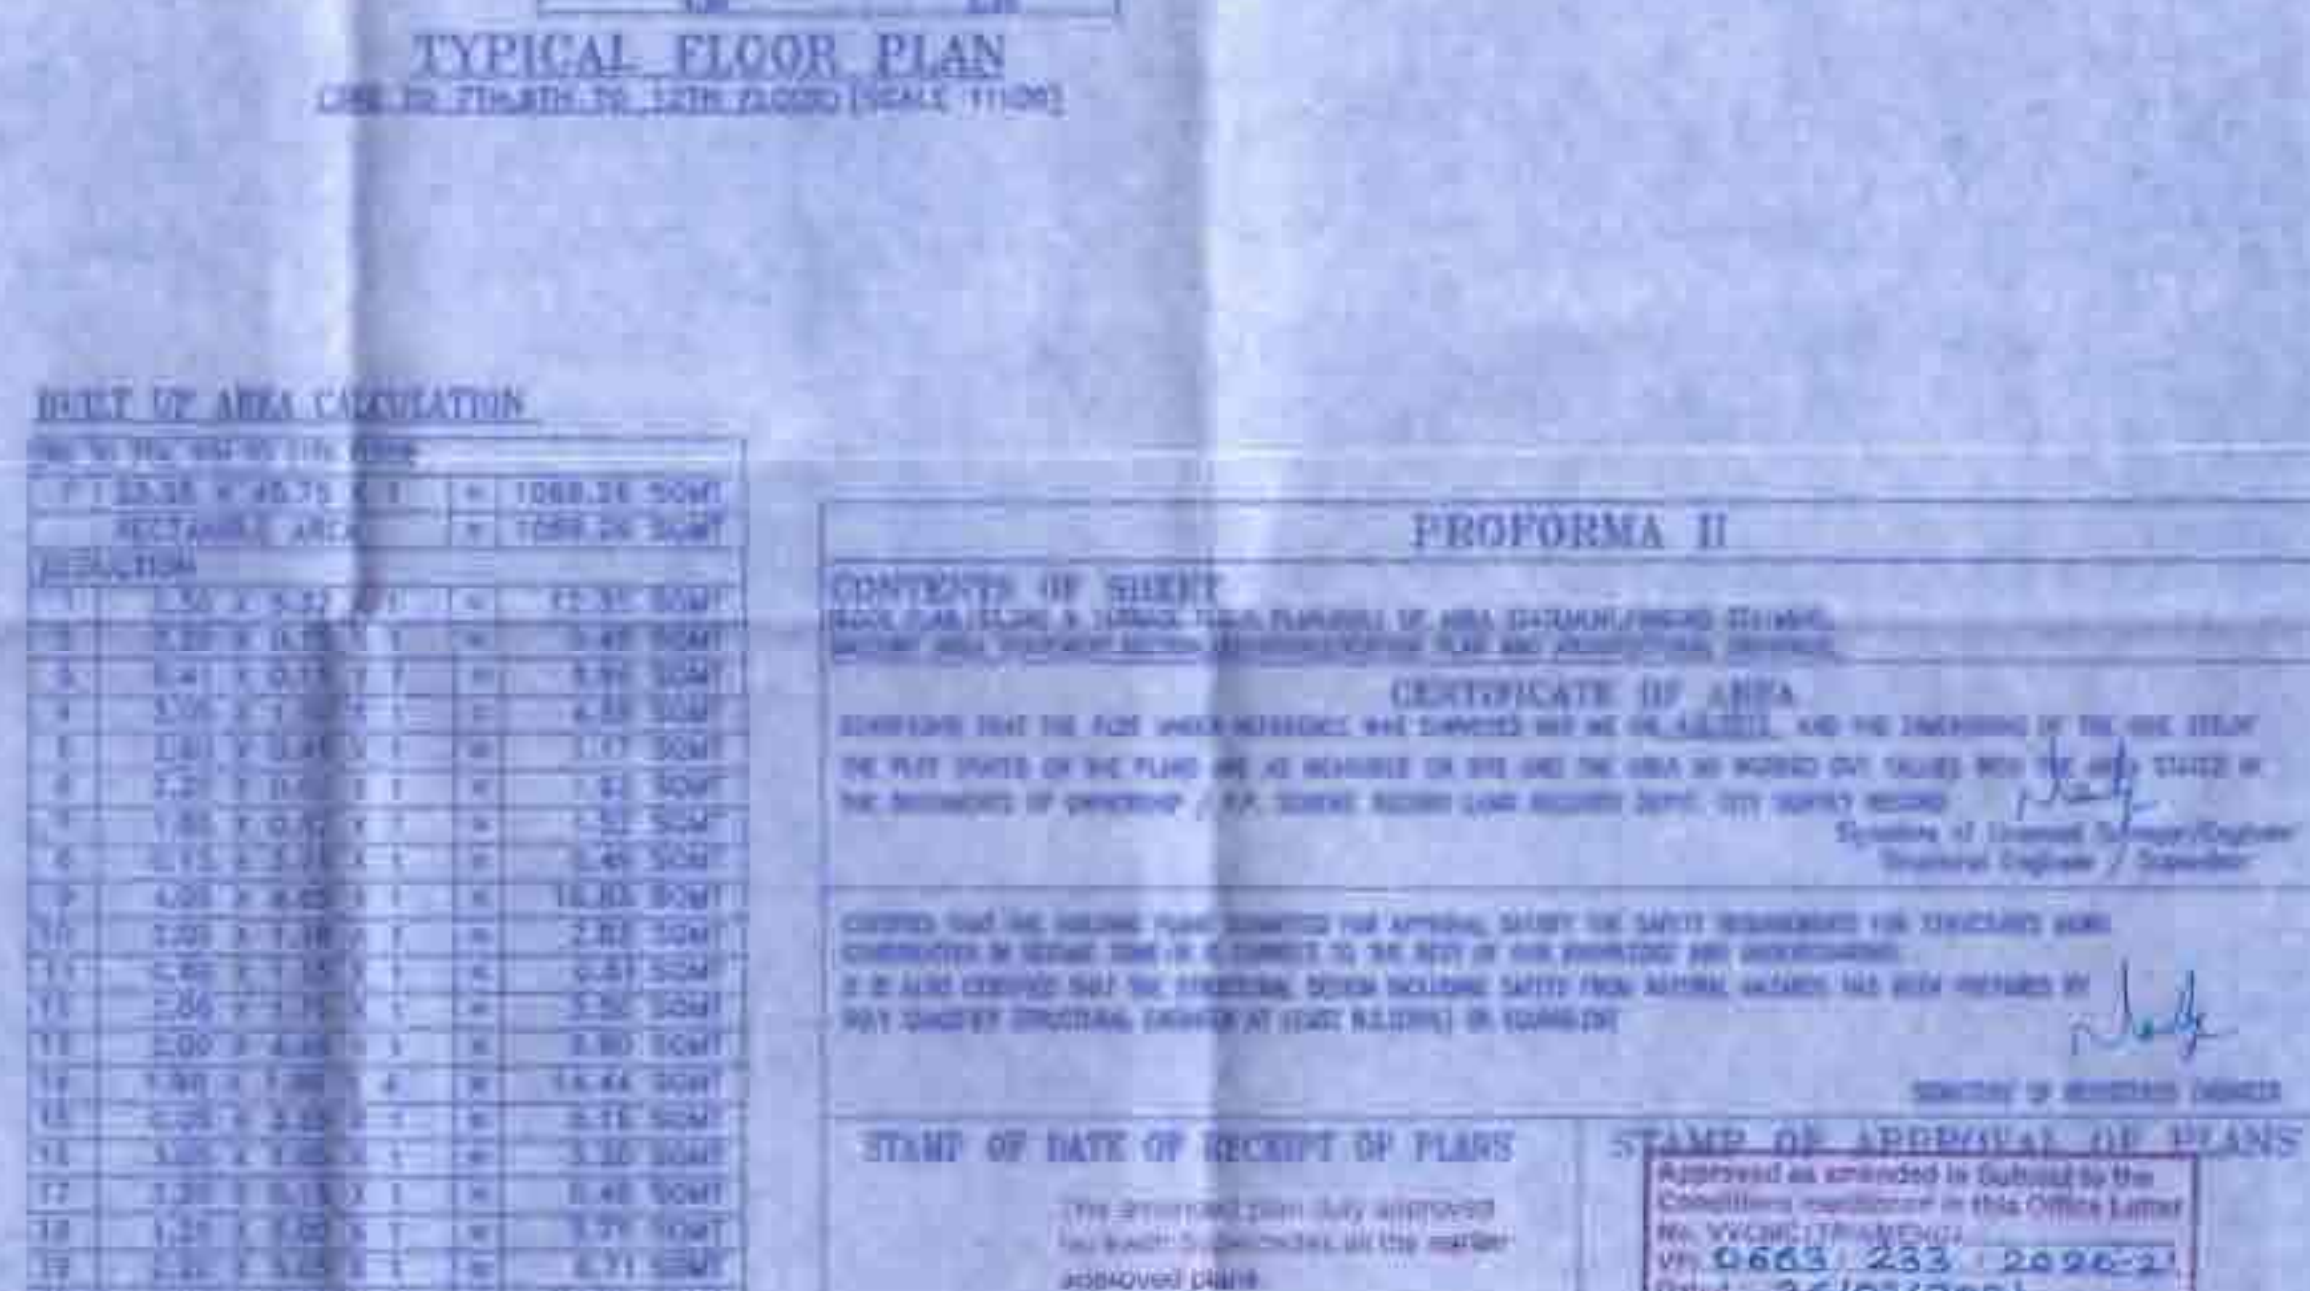
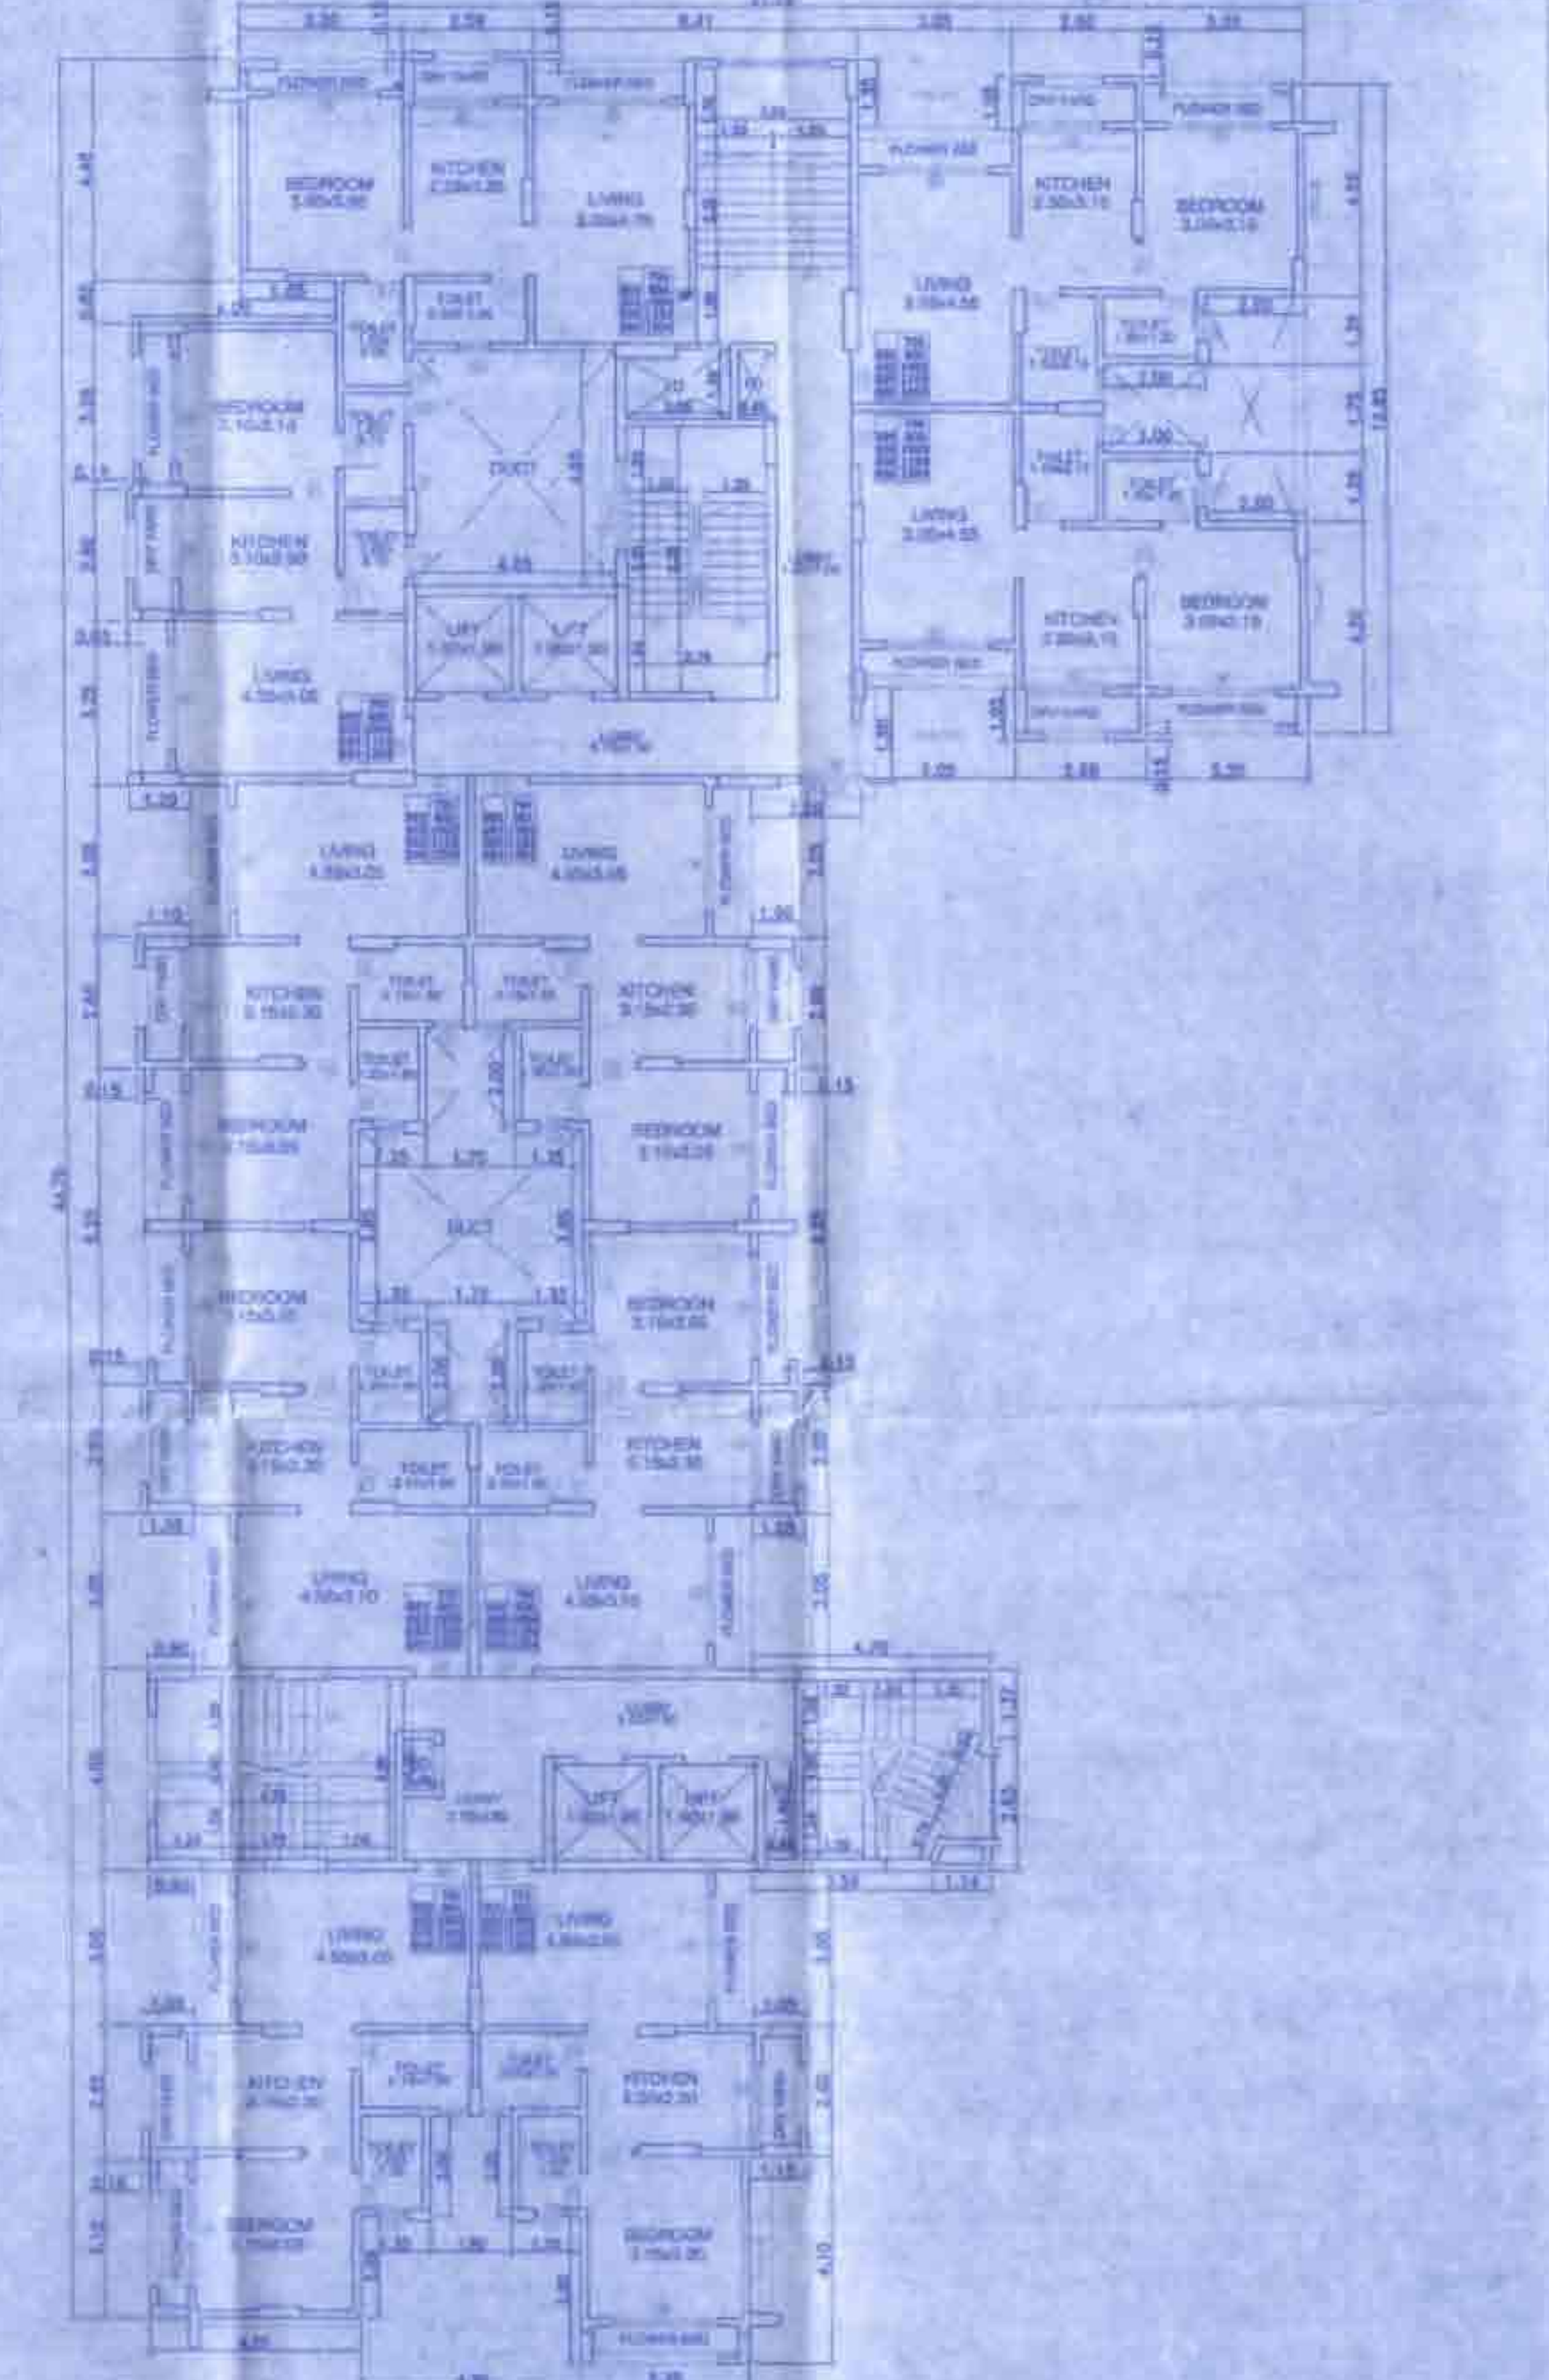
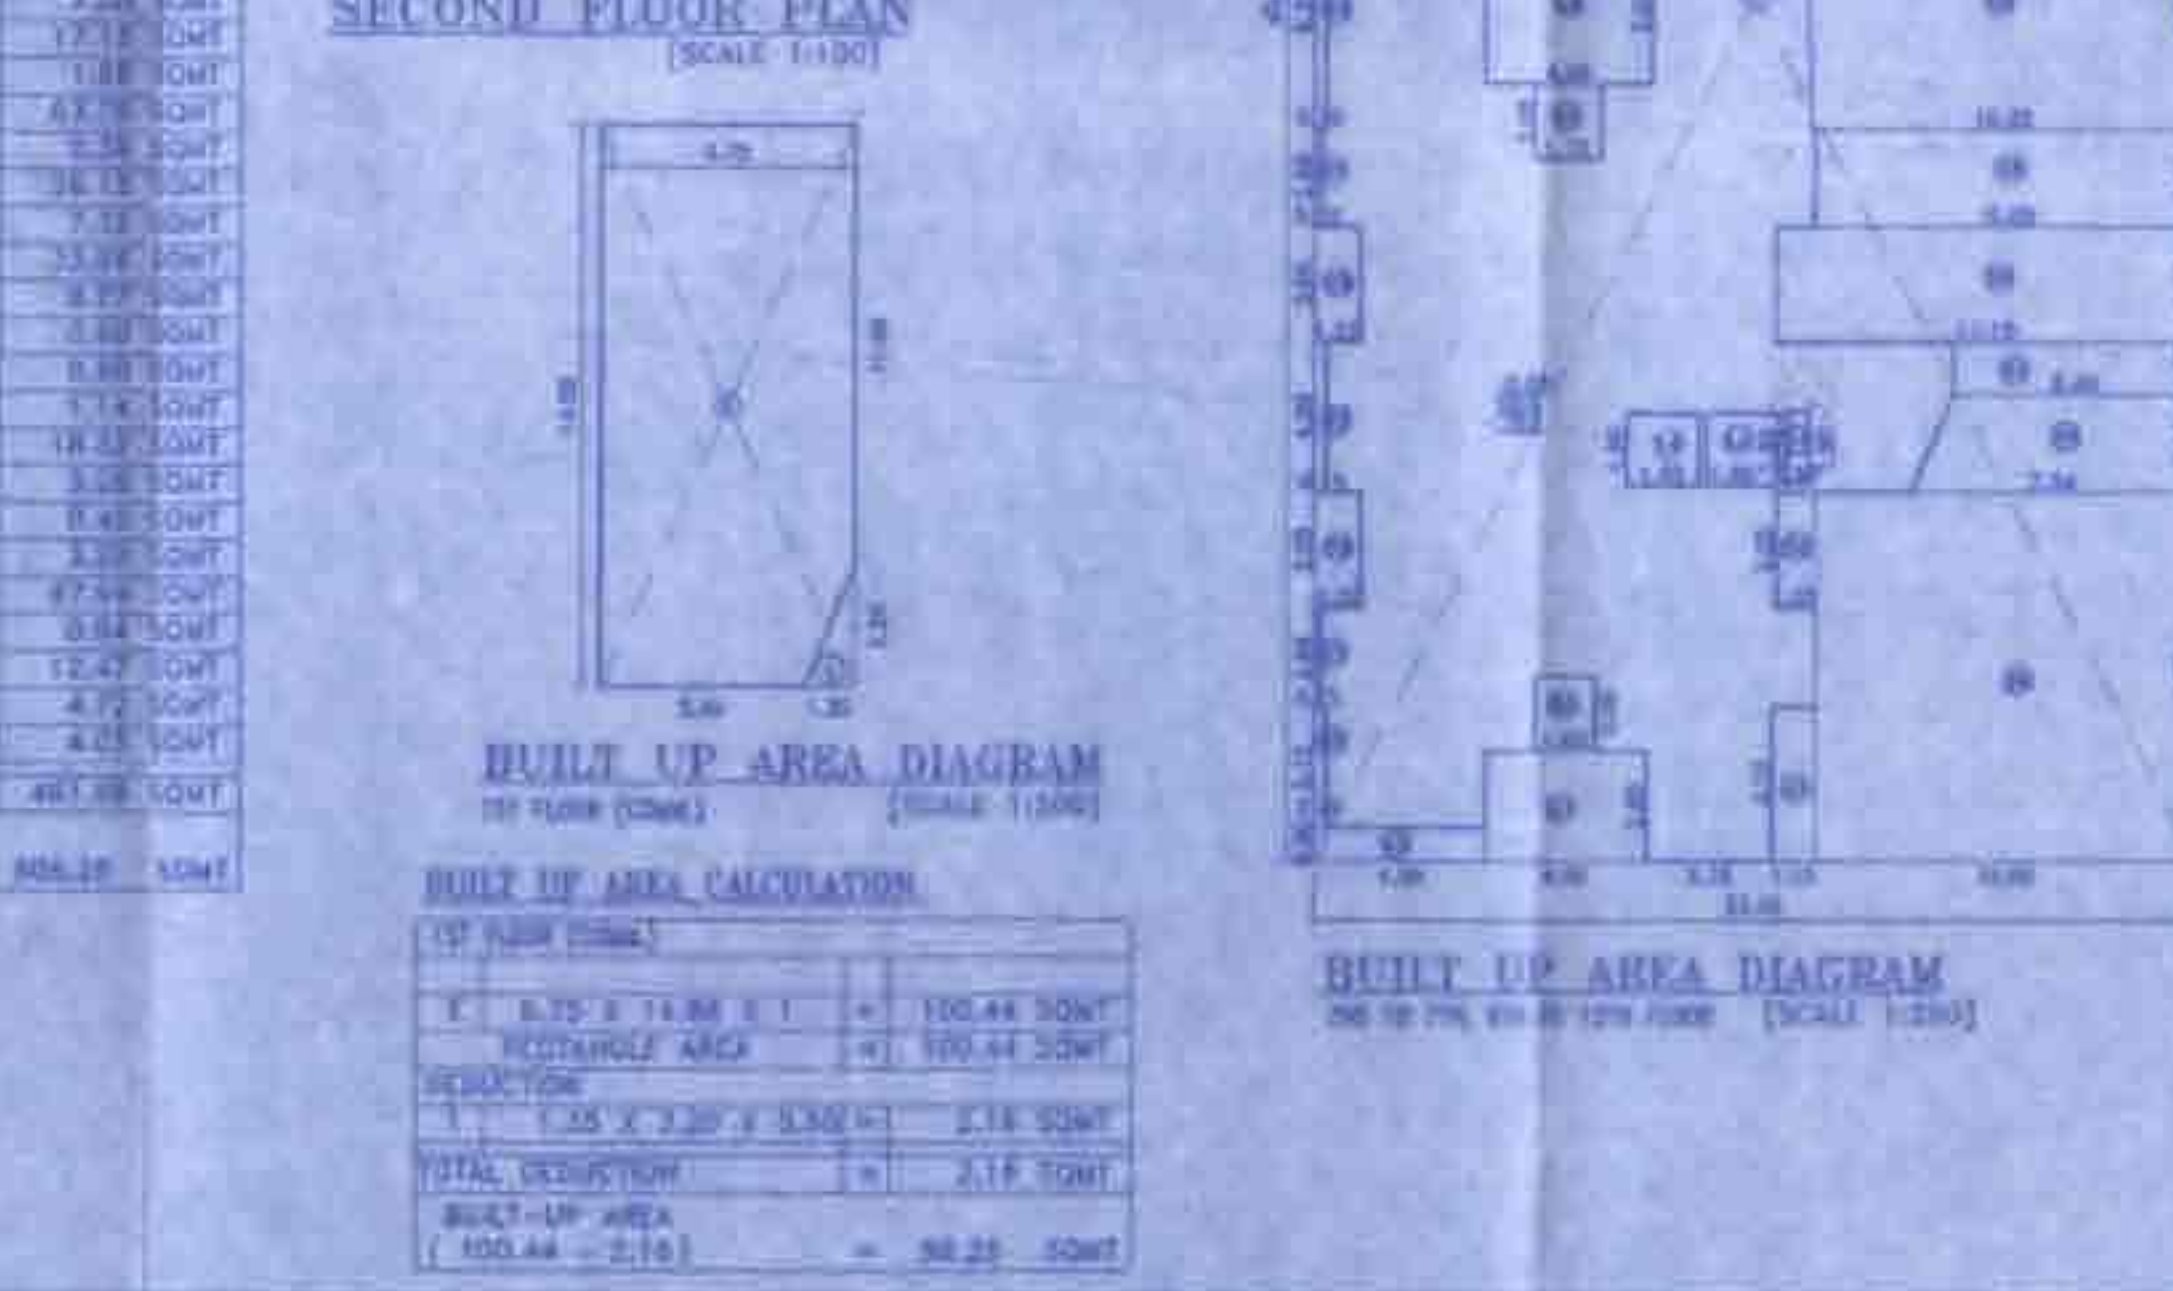
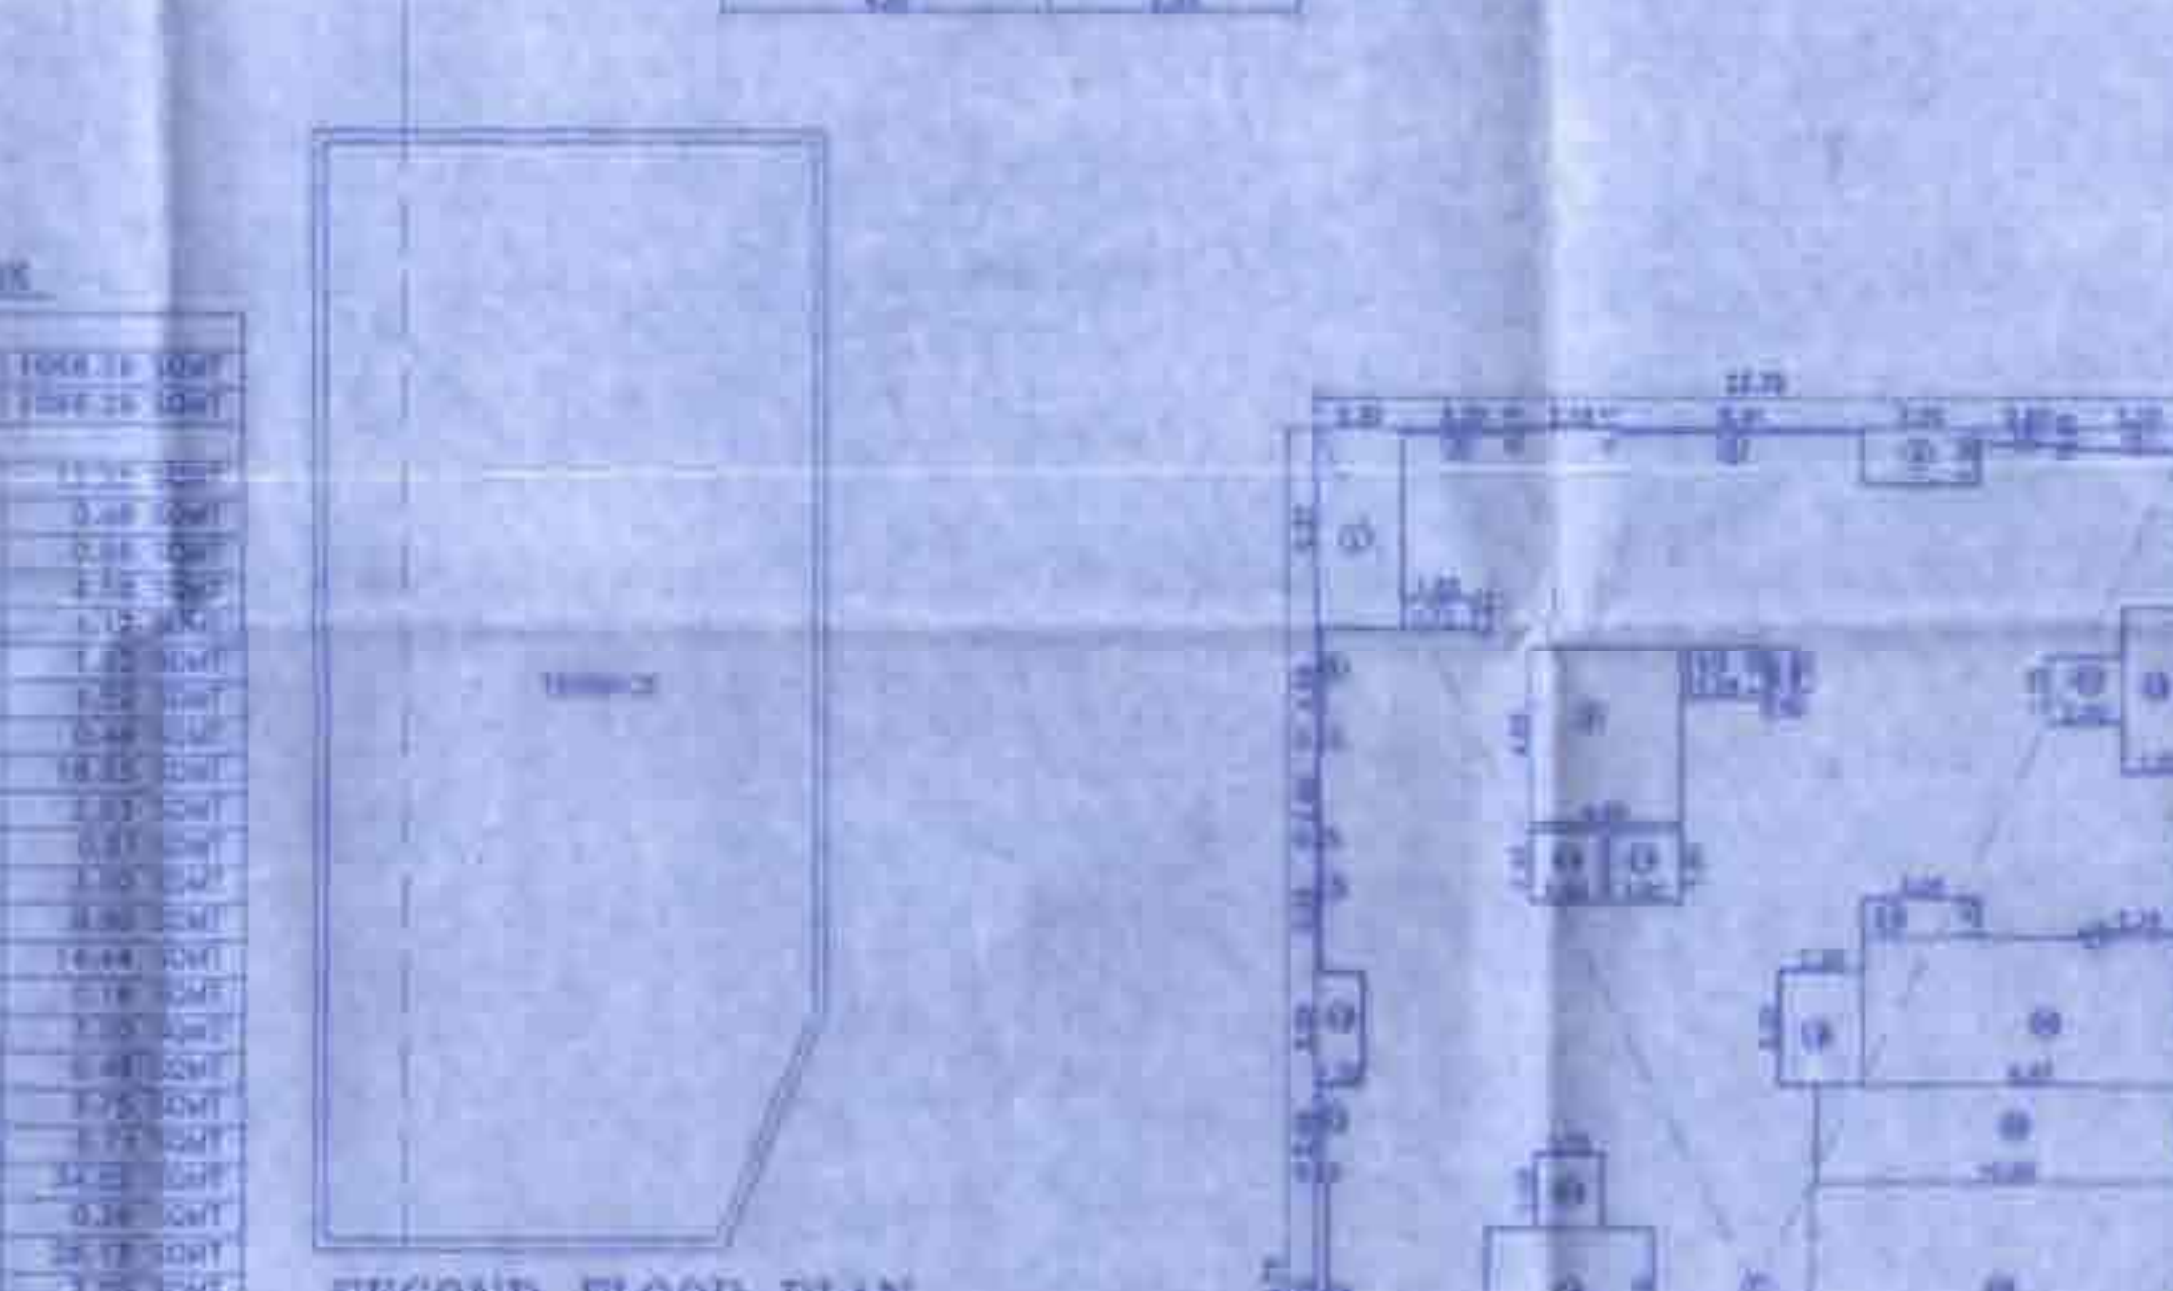
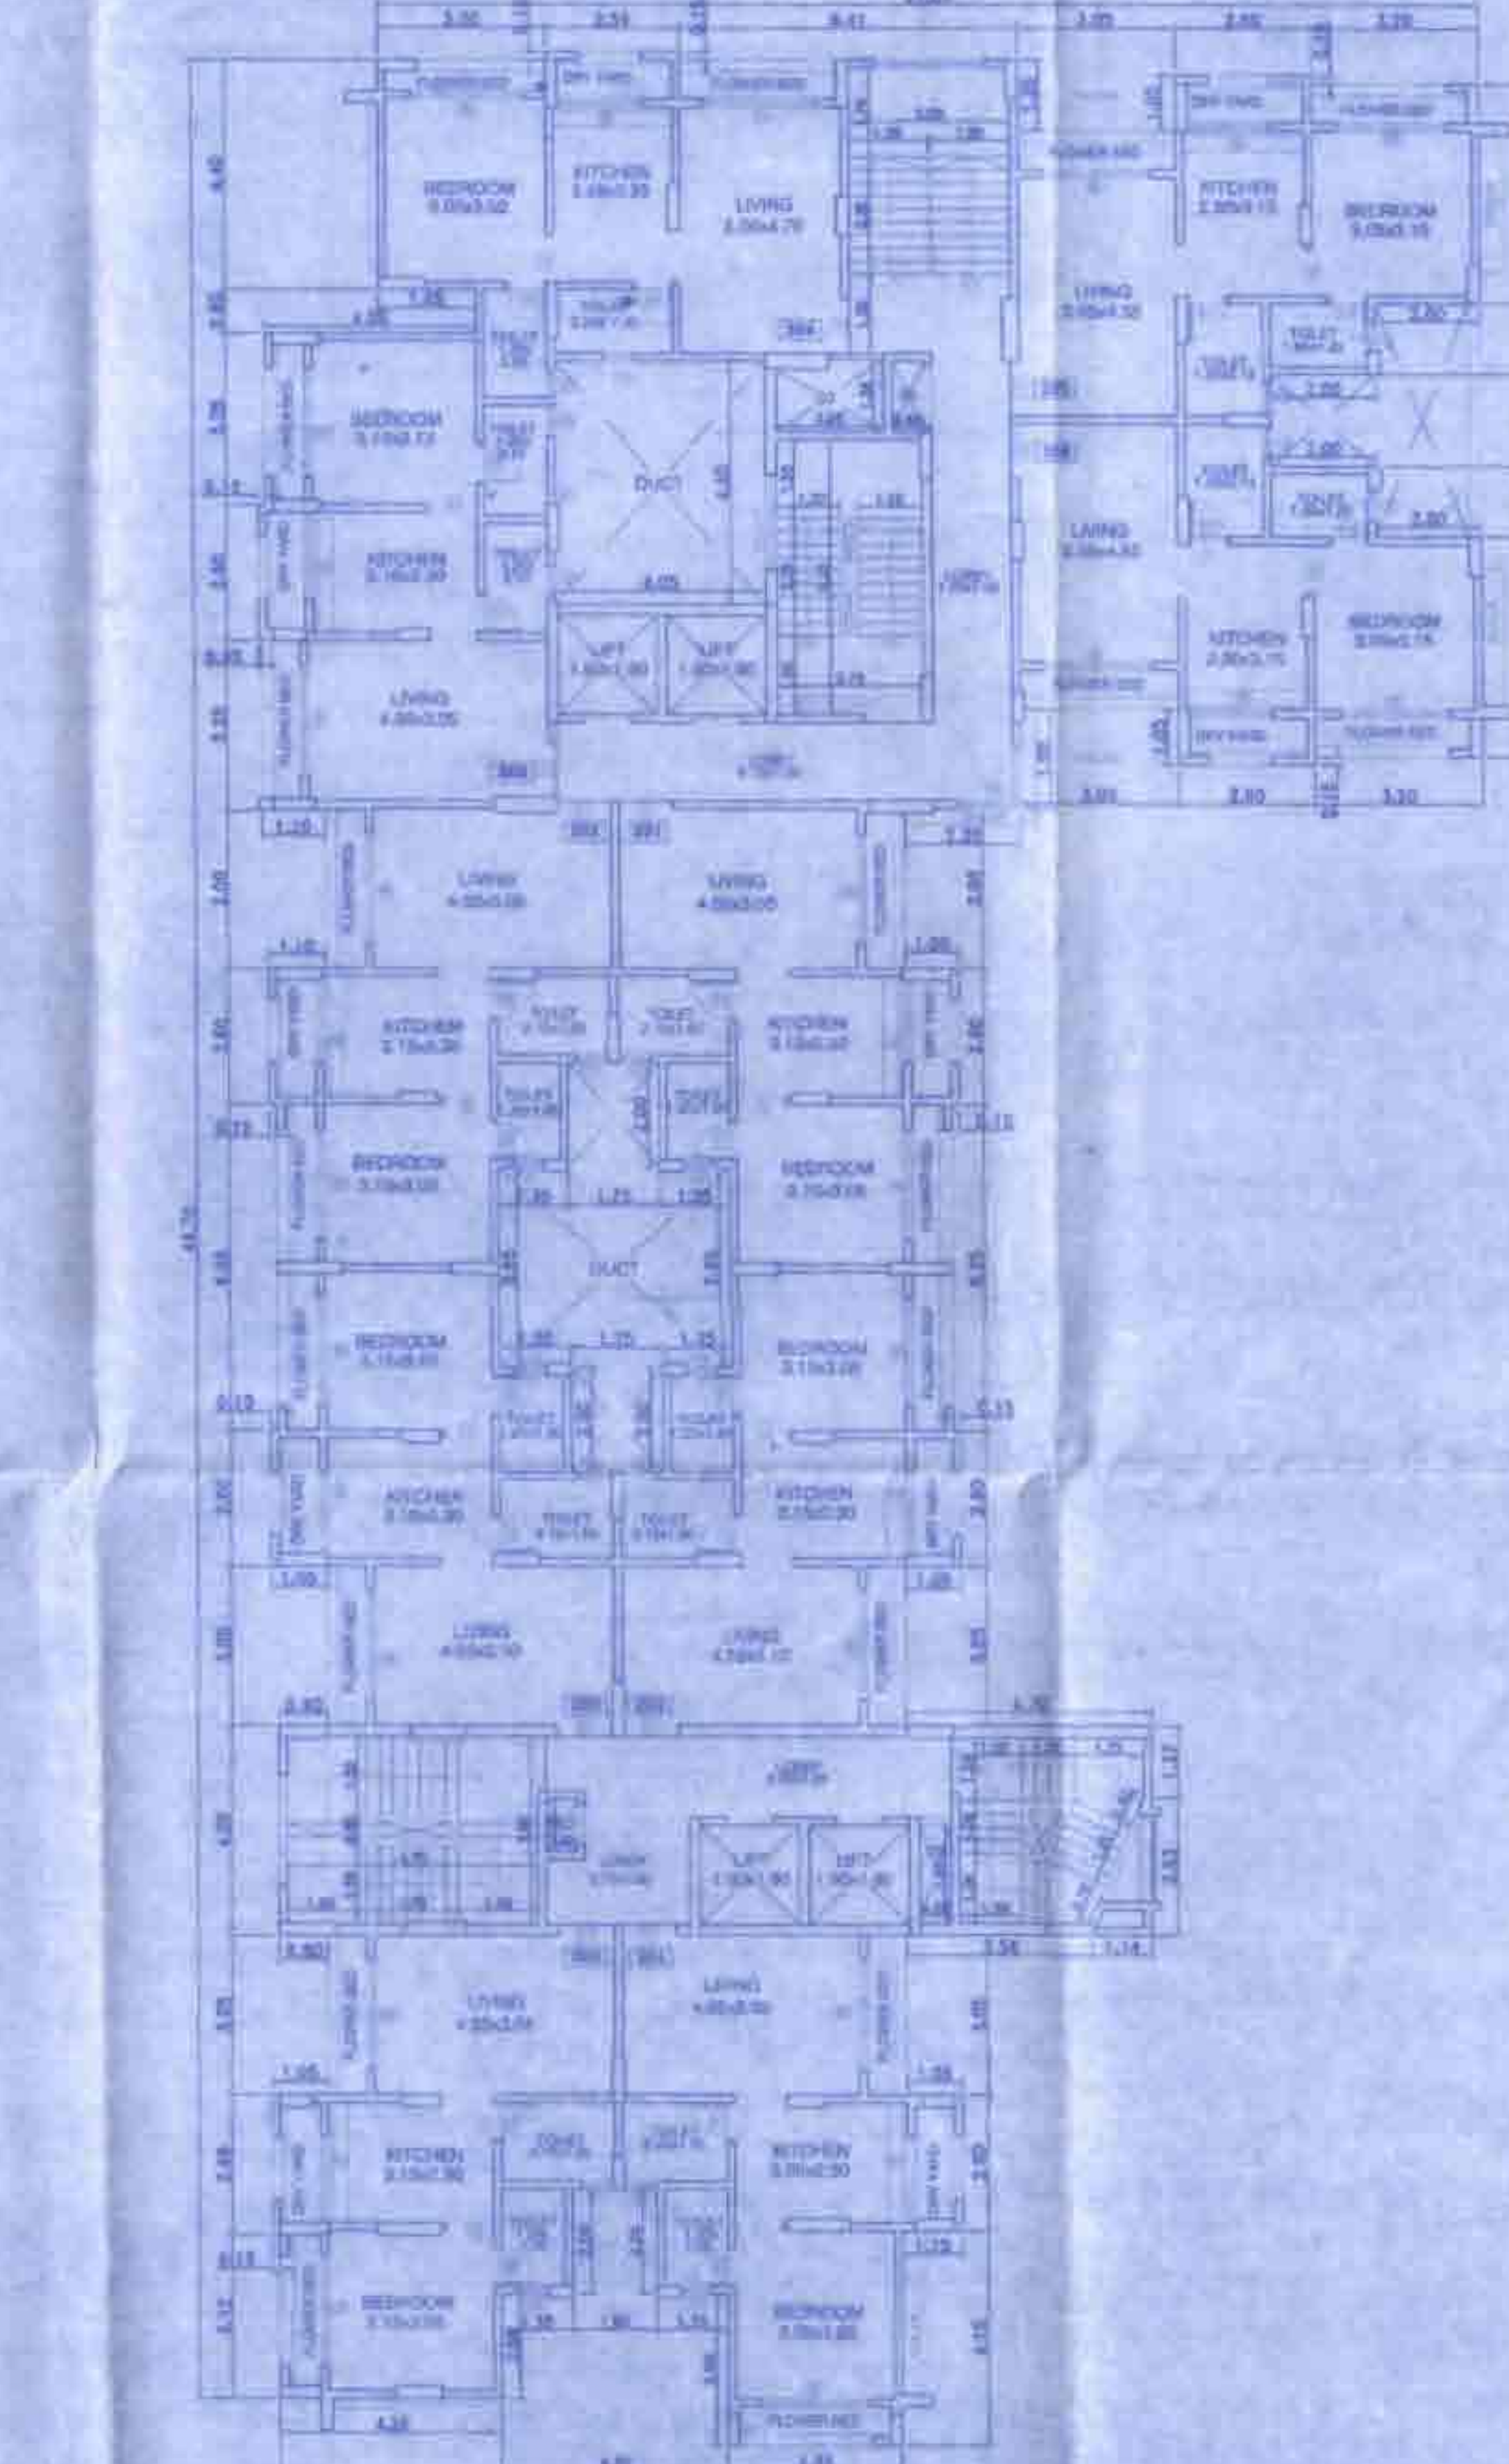
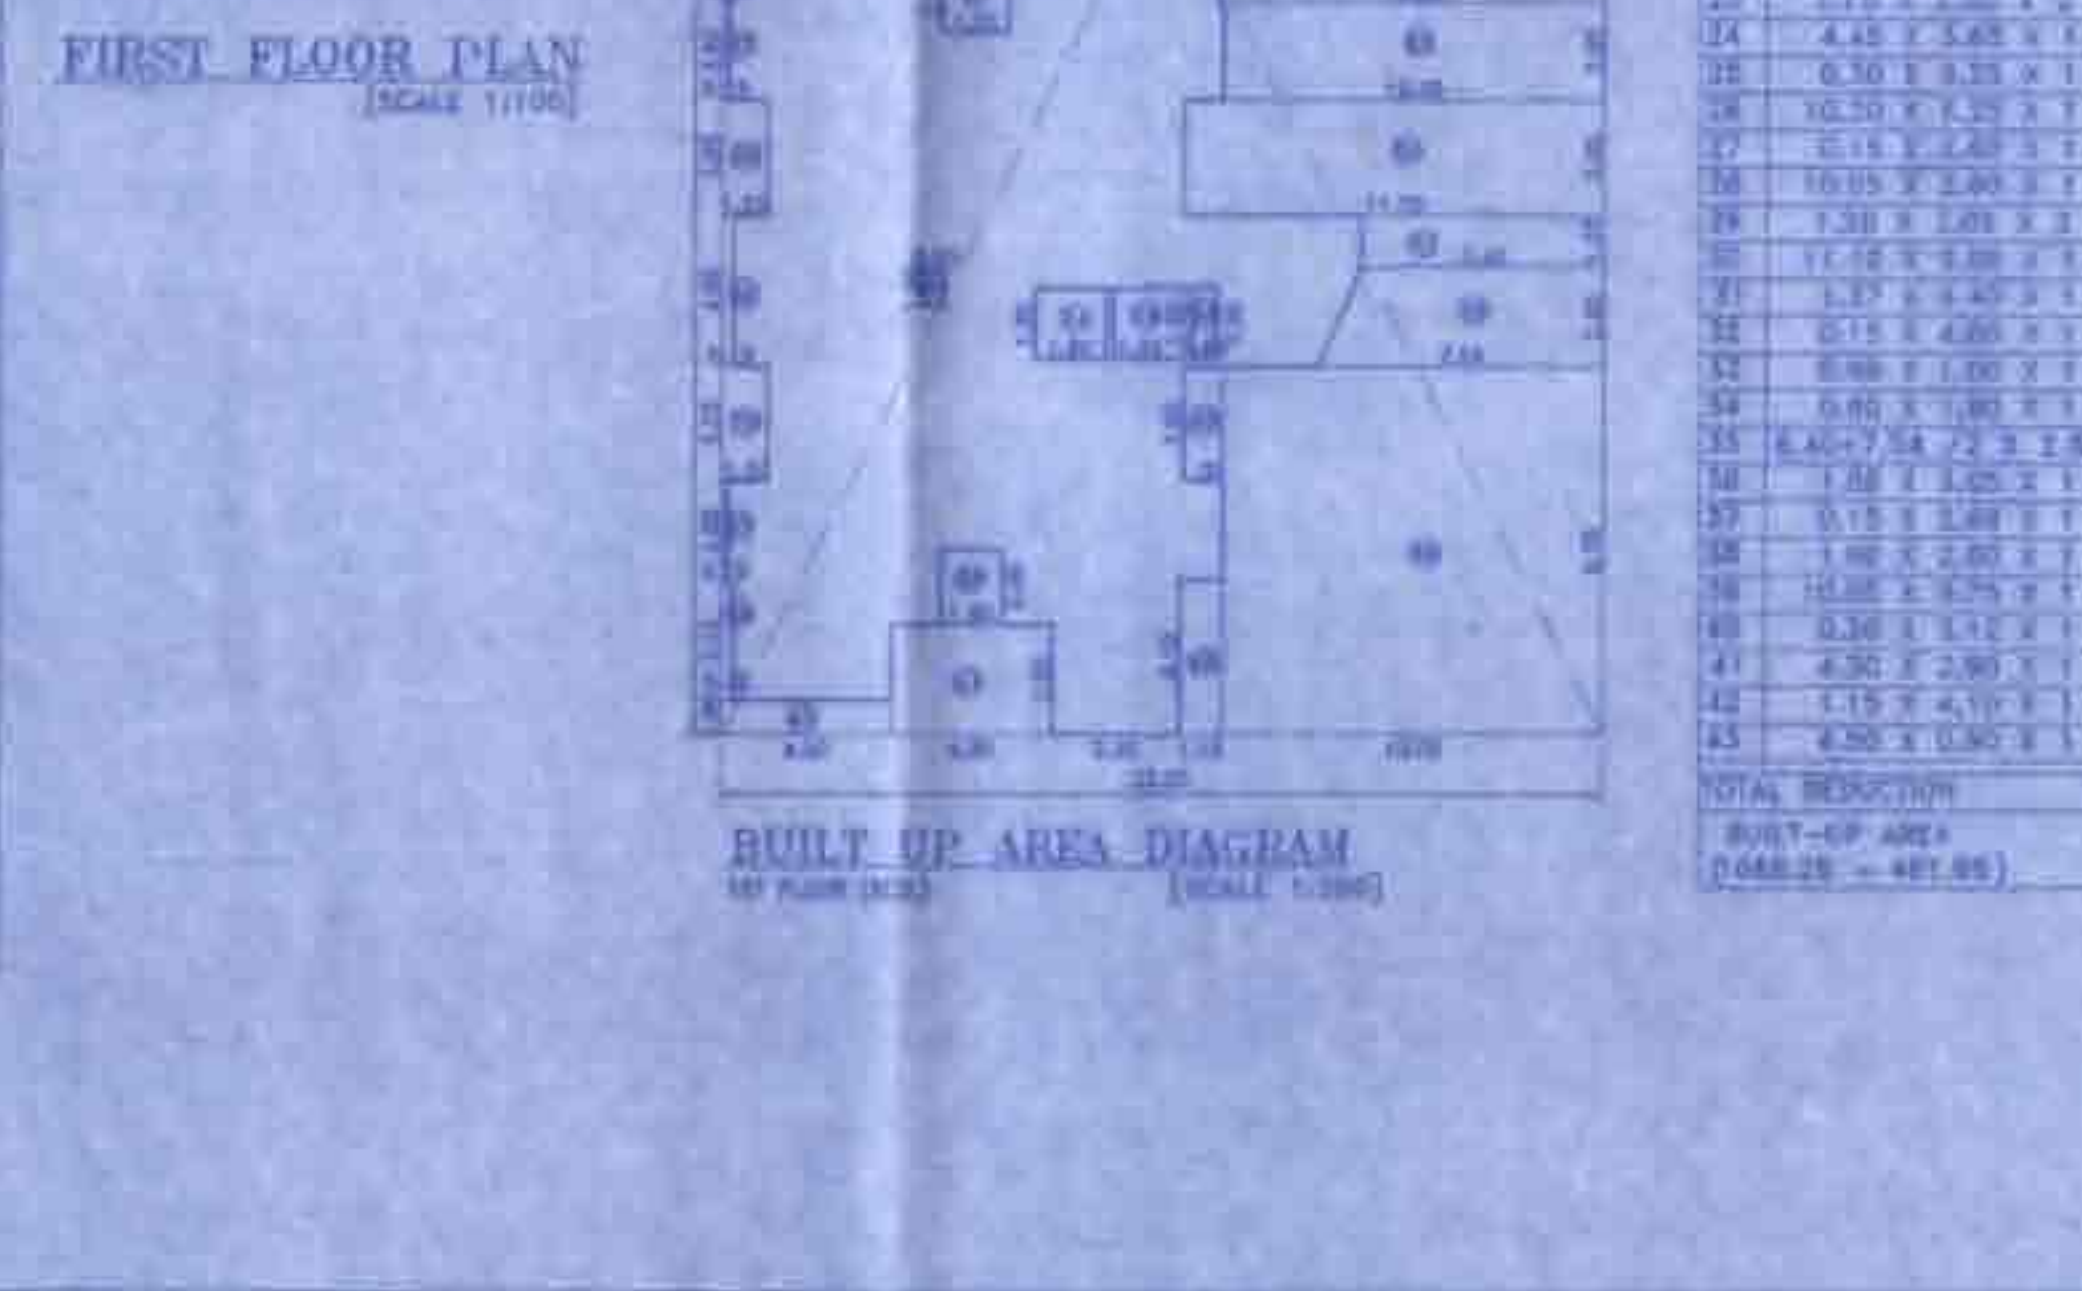
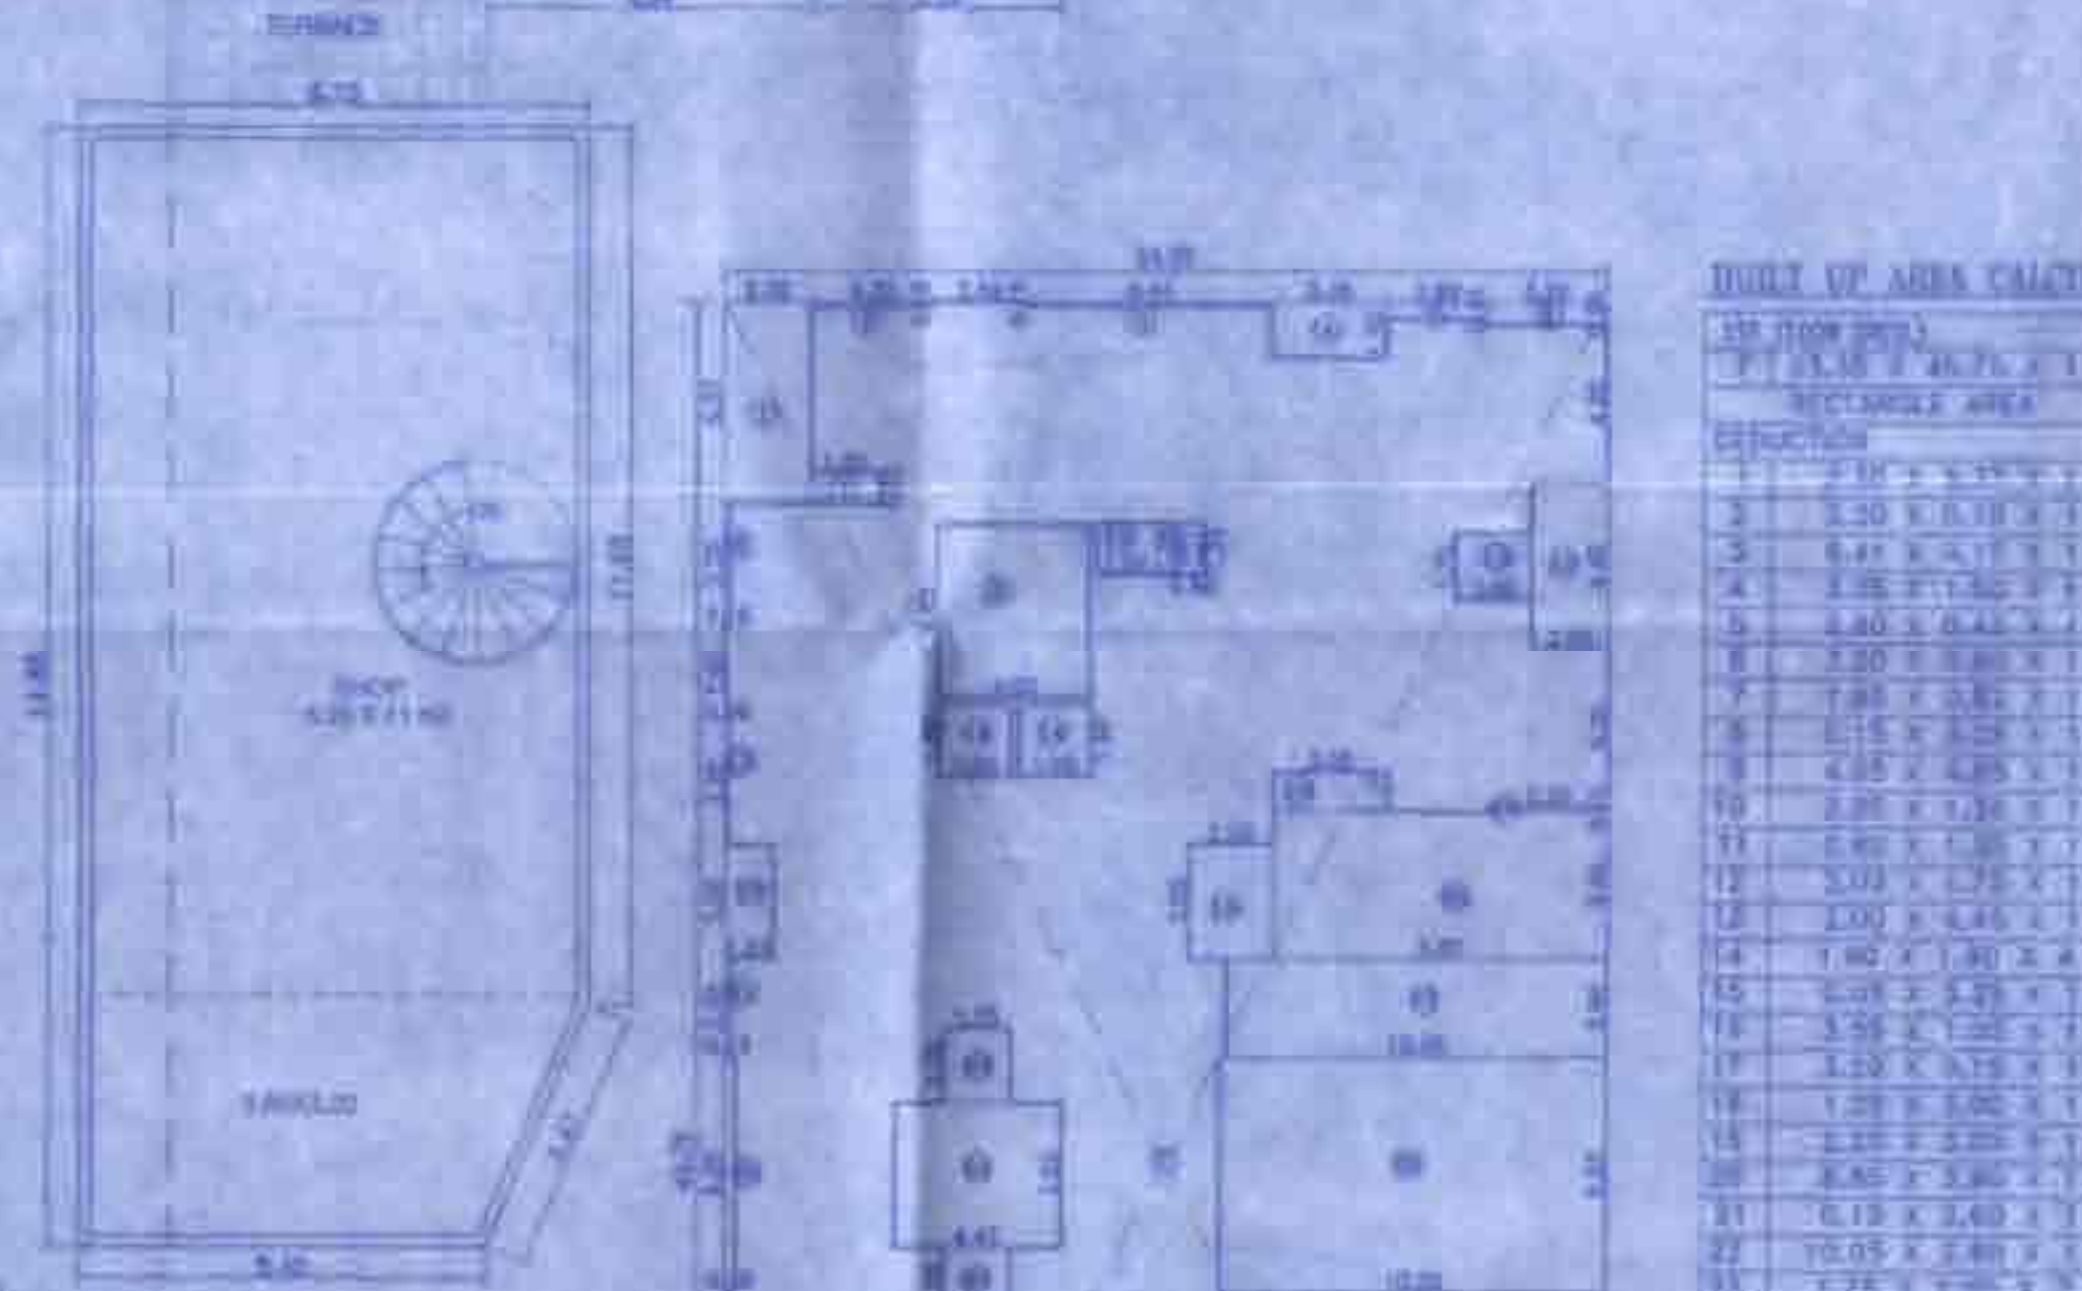
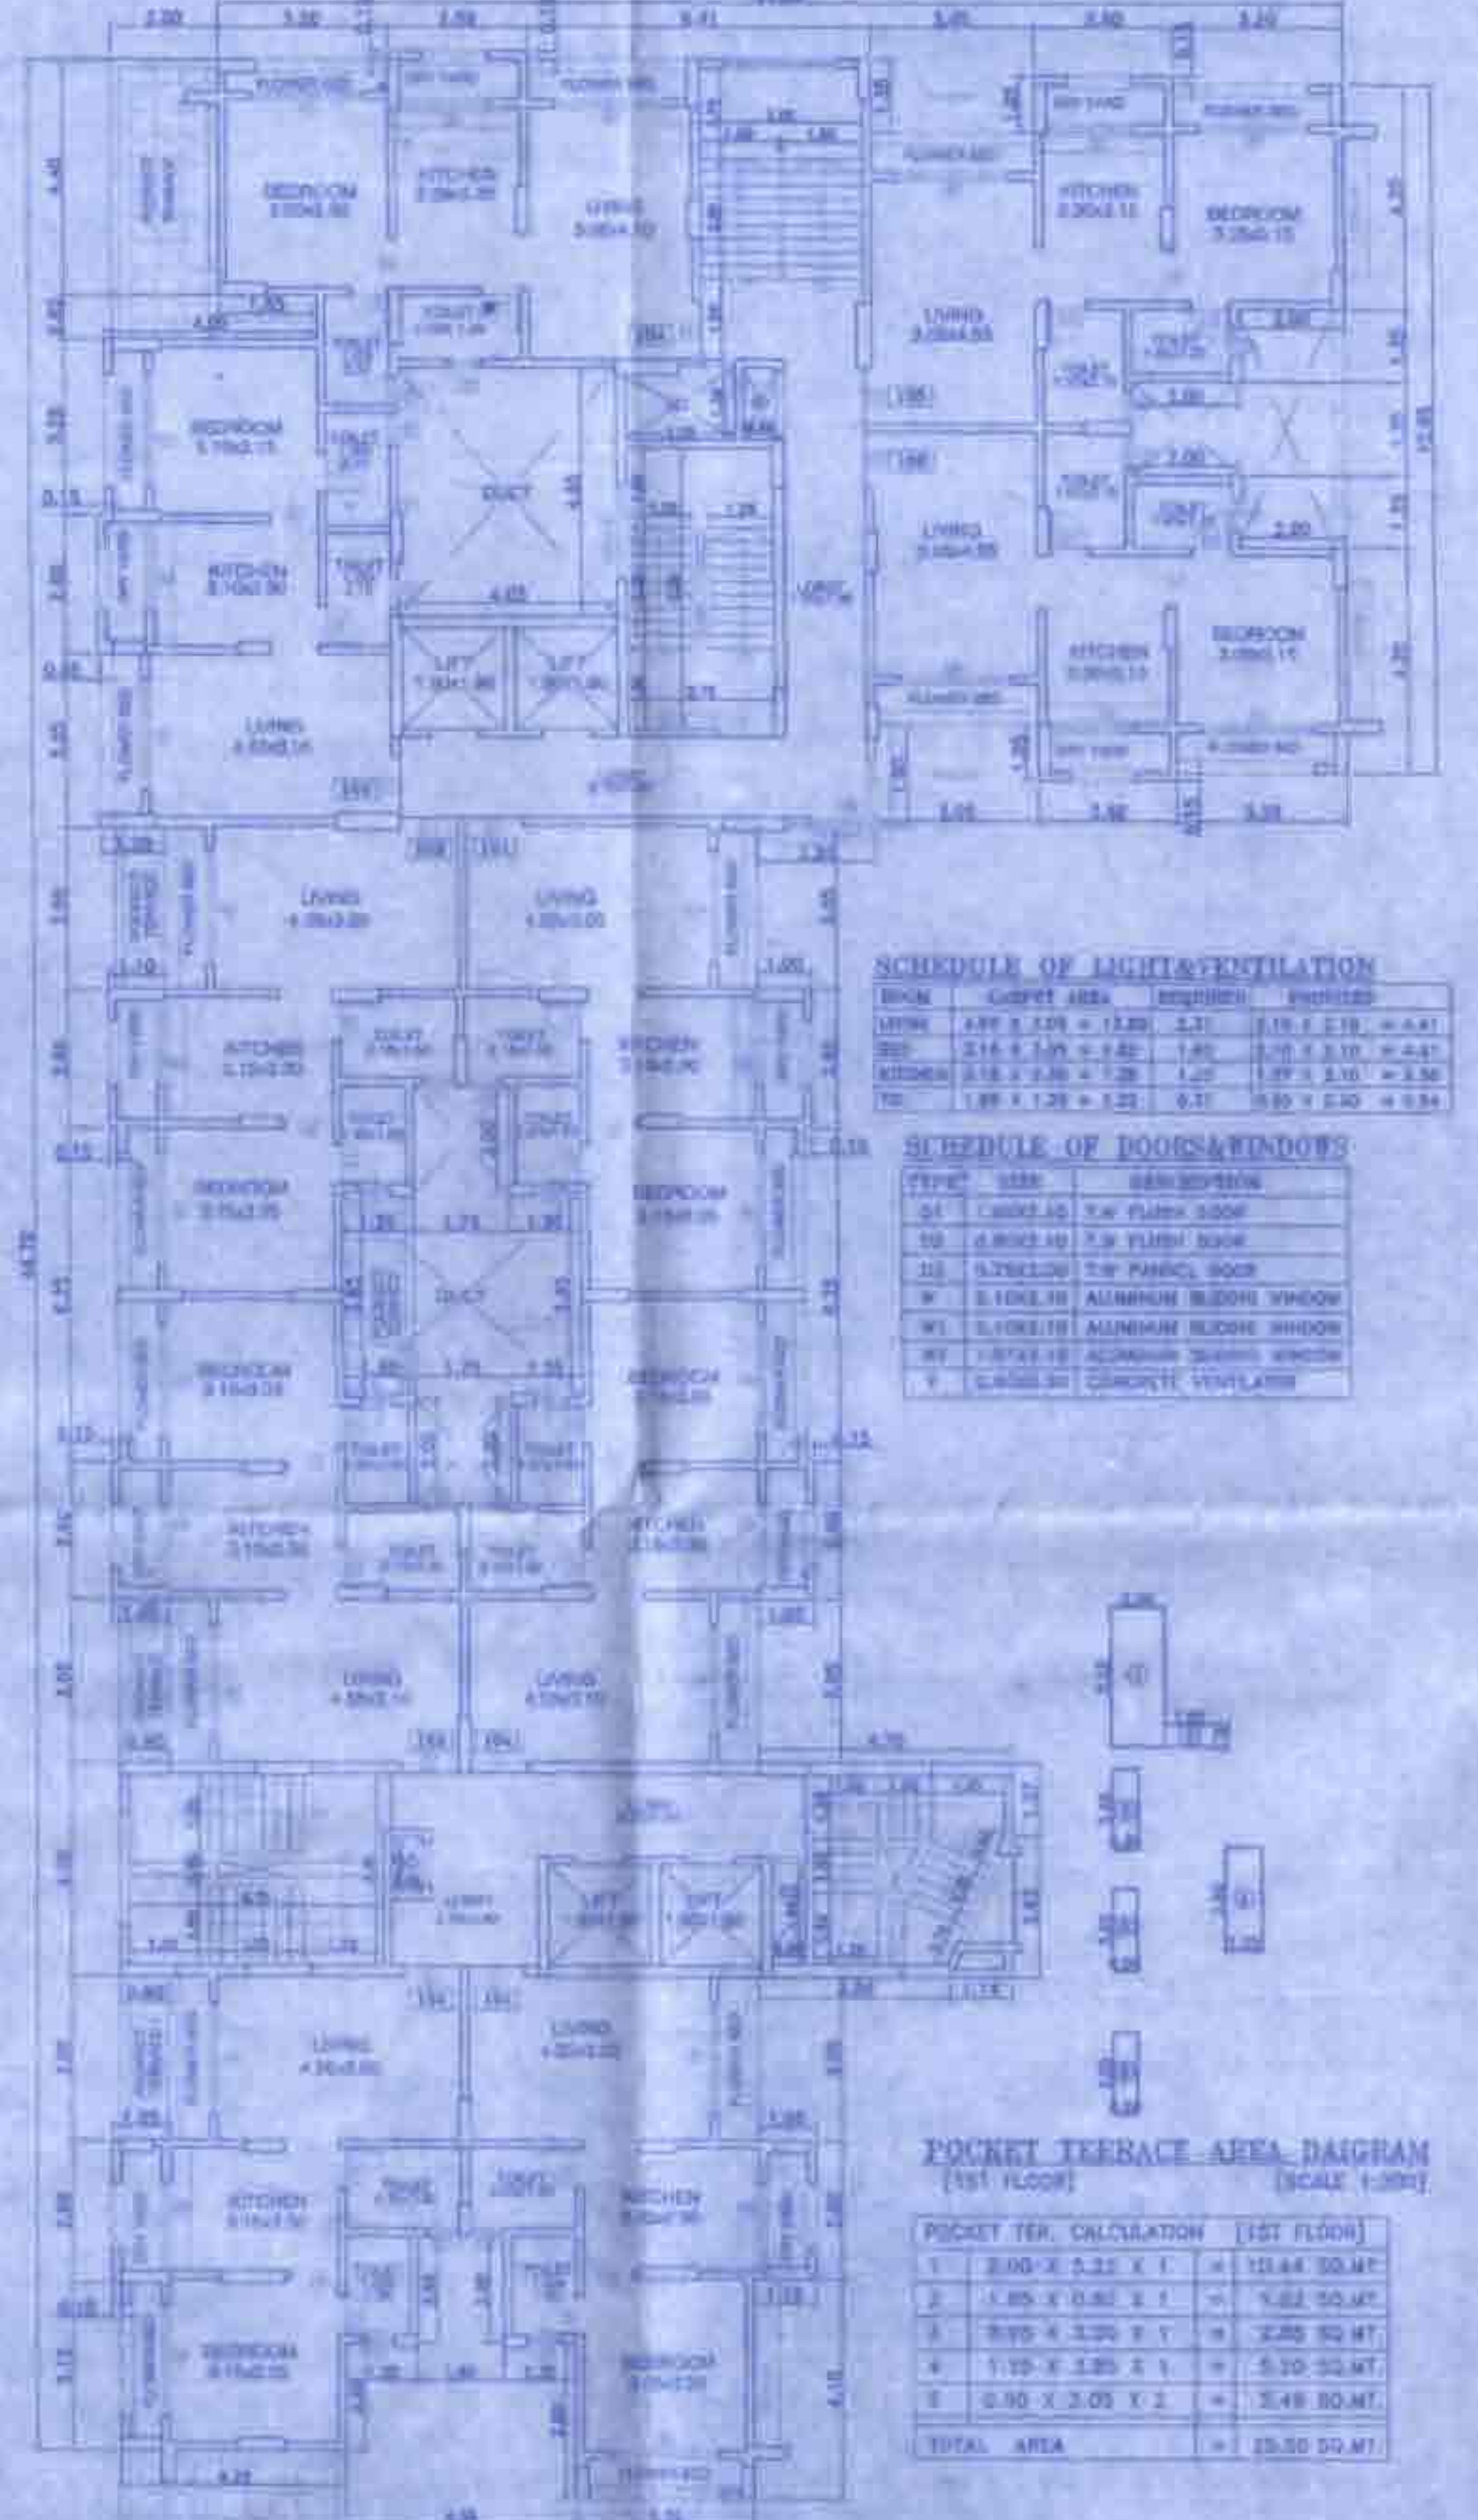
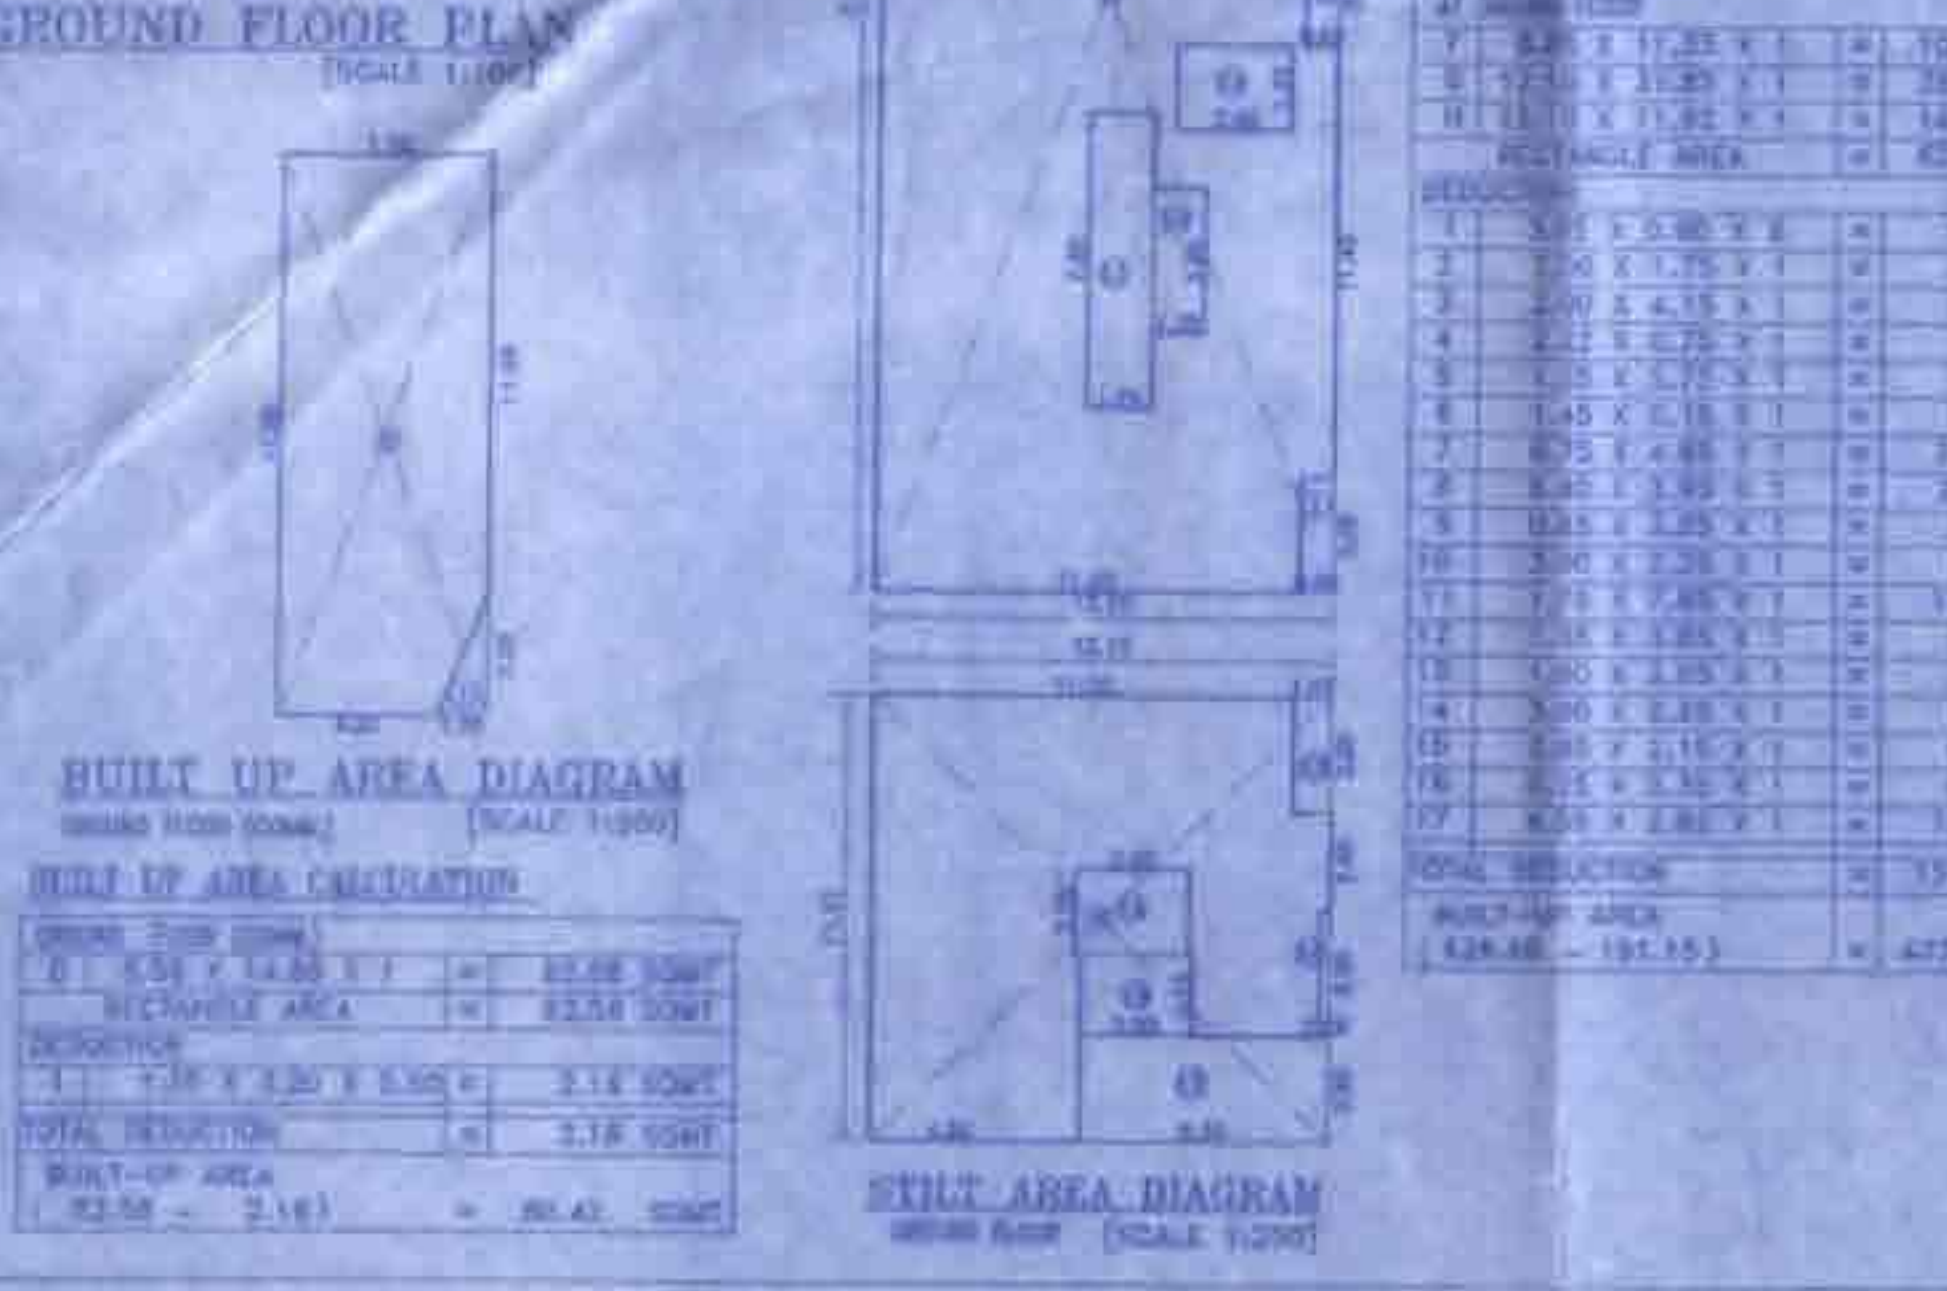
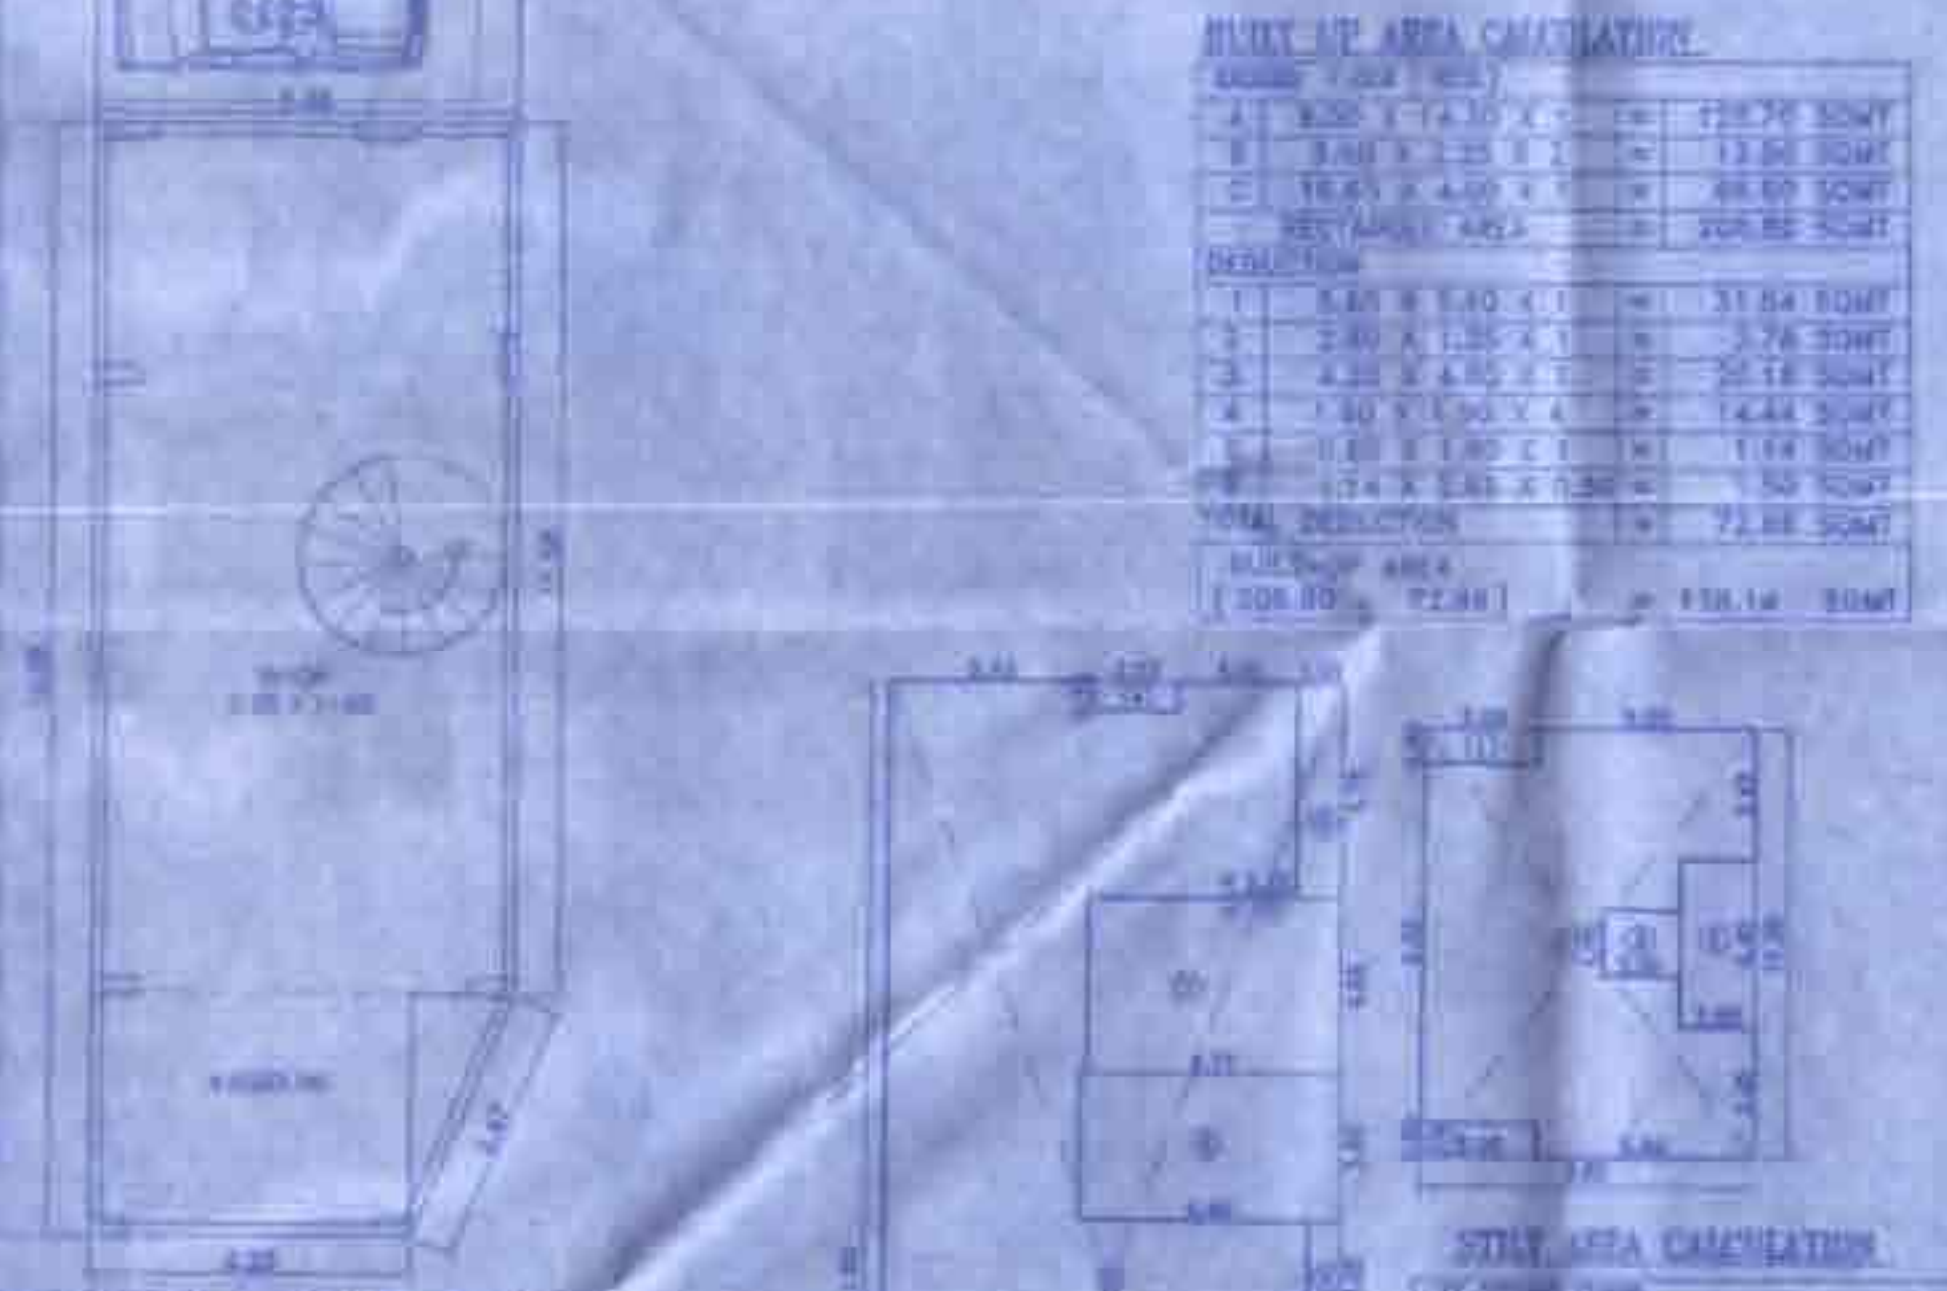


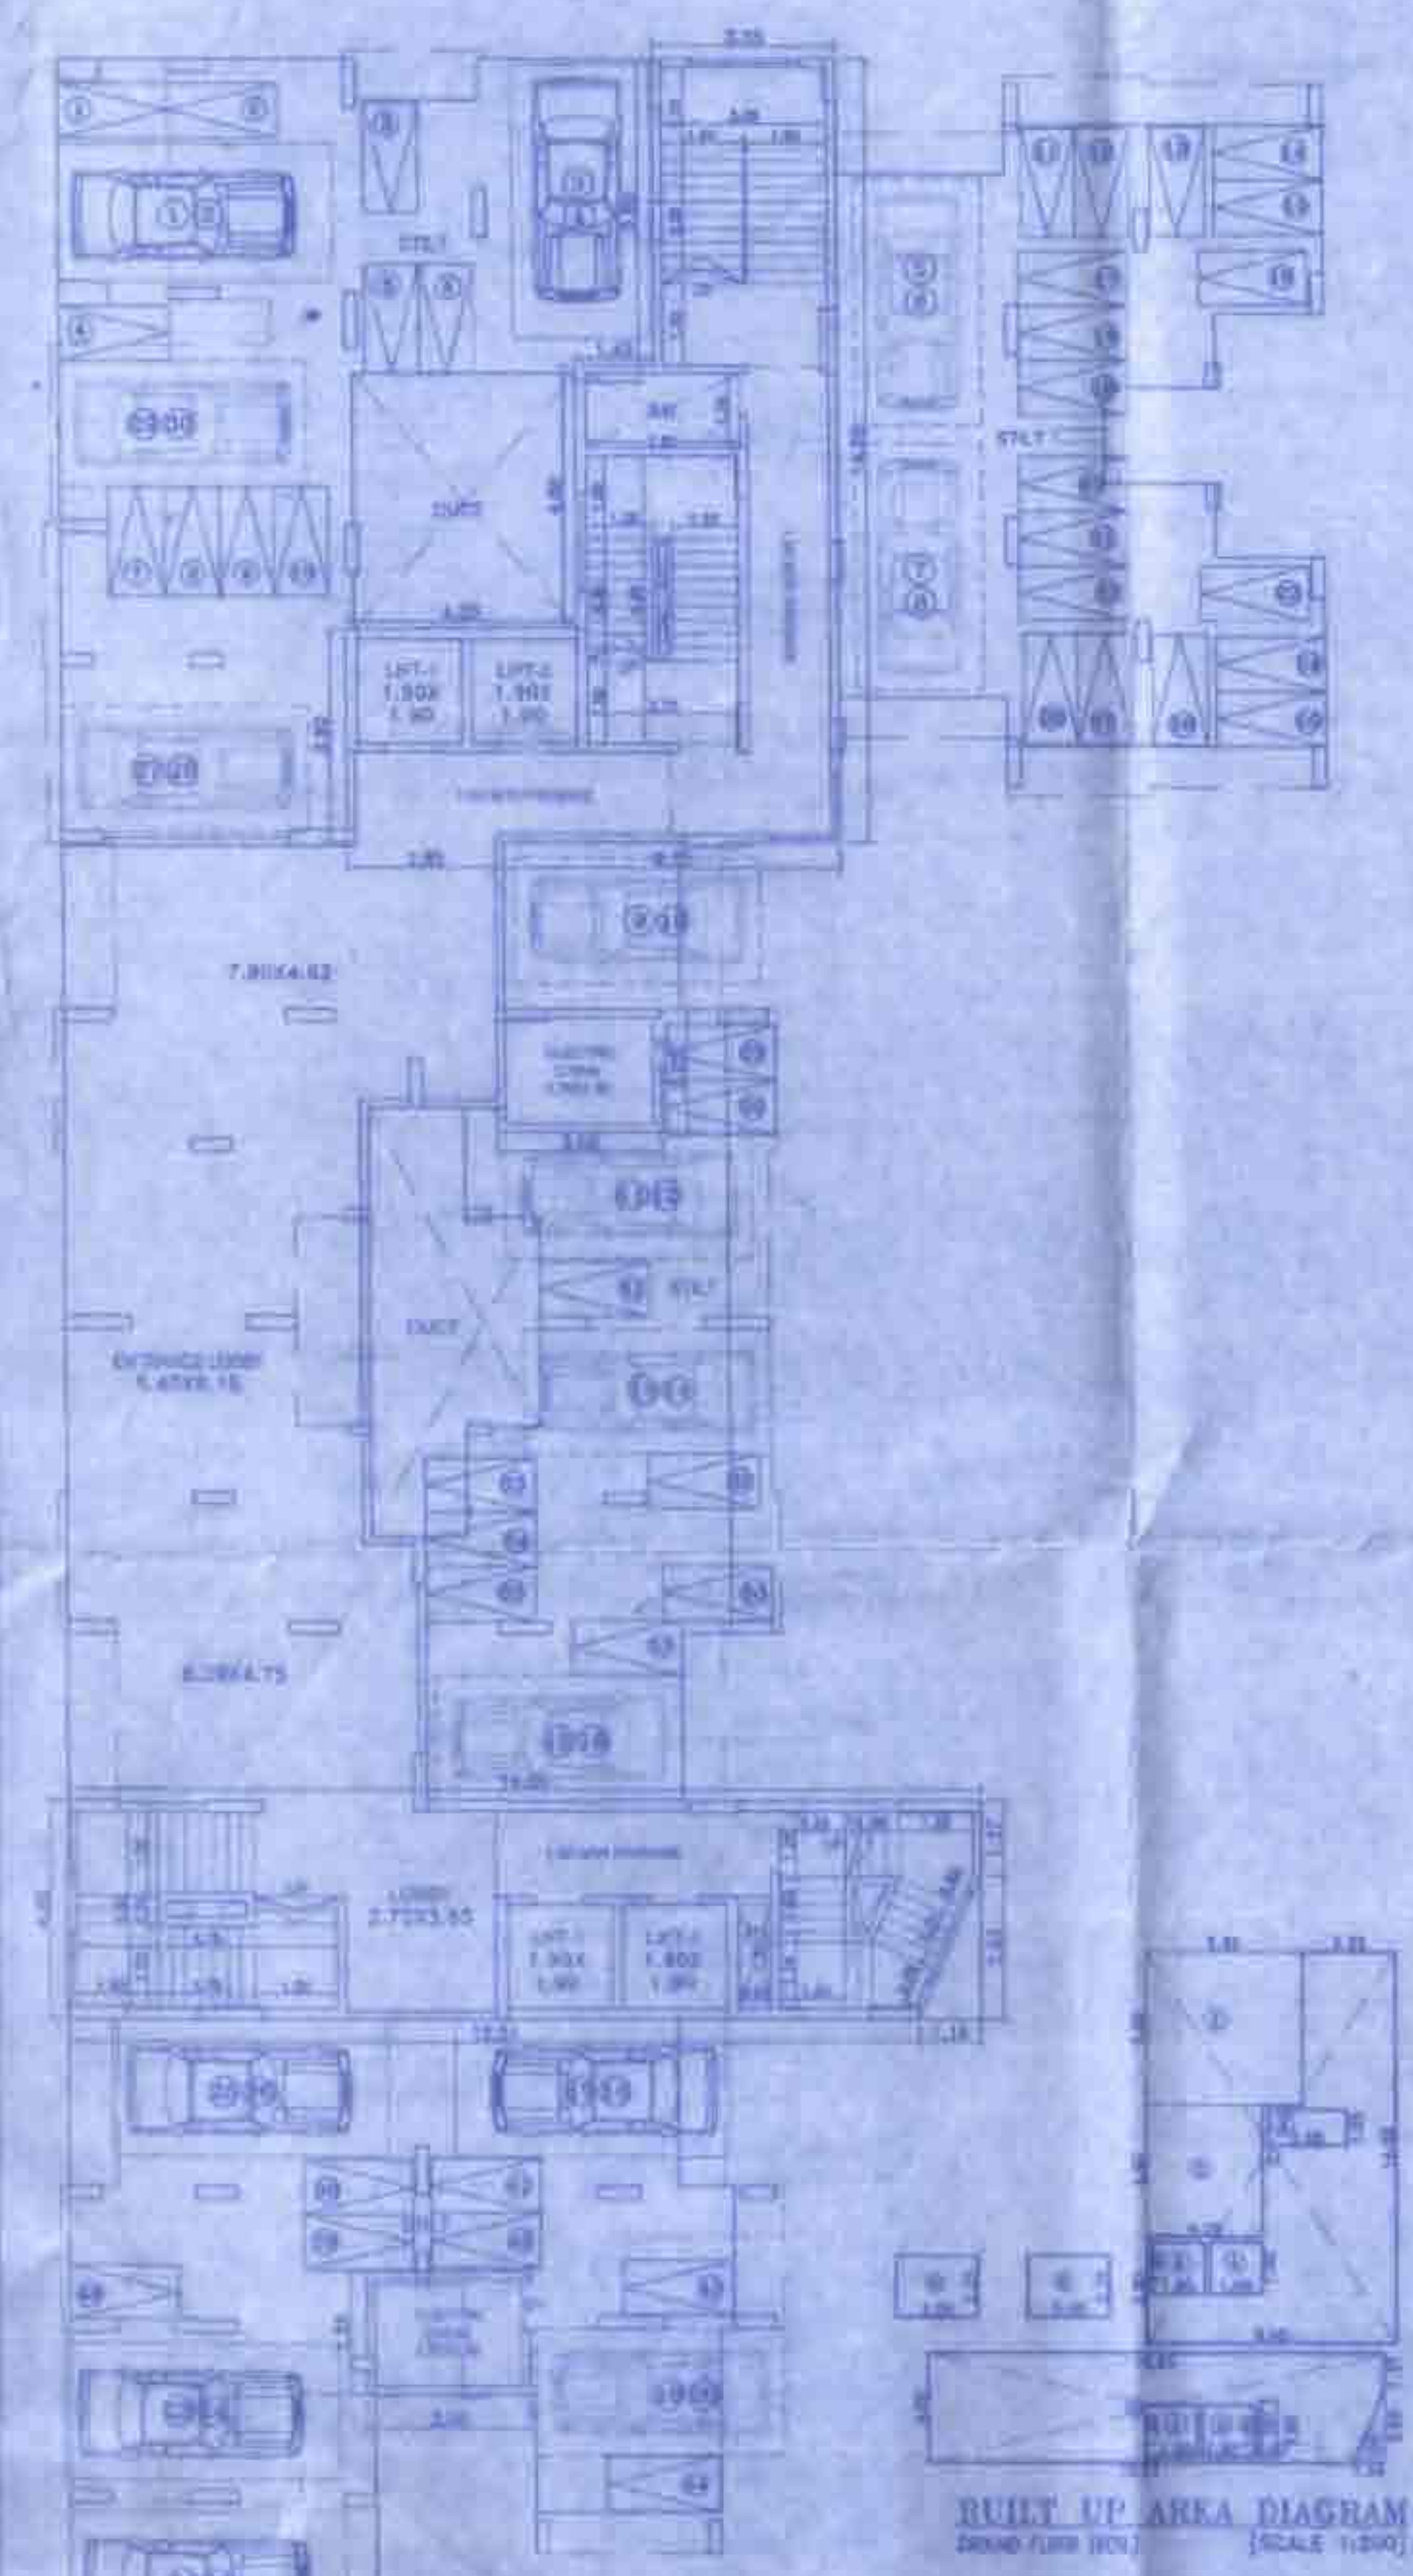







PROFORMA II

CONTENTS OF SHEET

CERTIFICATE OF AREA

STAMP OF DATE OF RECEIPT OF PLANS

STAMP OF APPROVAL OF PLANS

REVISIONS

DESCRIPTION OF PROPOSED WORK

NAME OF OWNER

NAME OF ARCHITECT

NAME OF ENGINEER




