
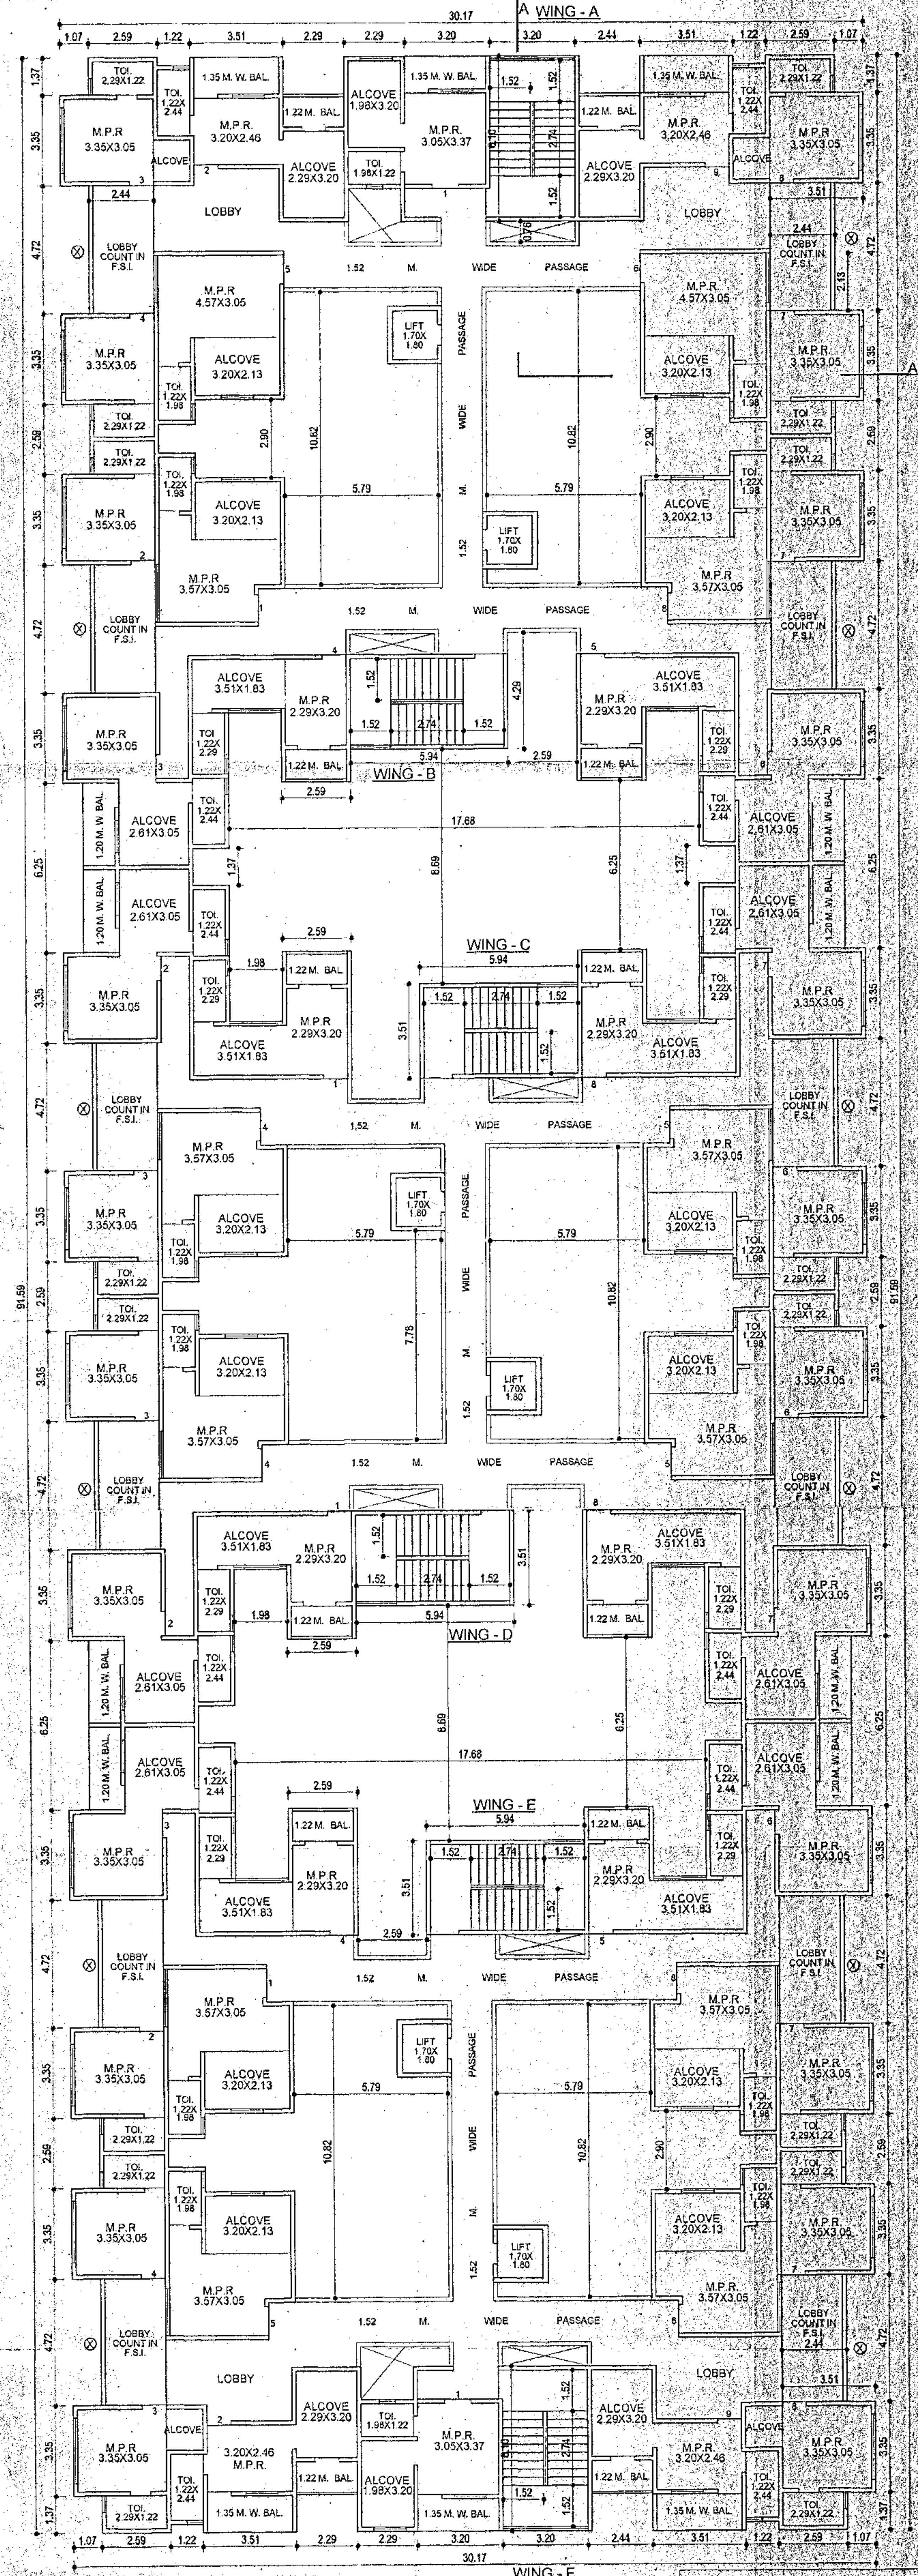


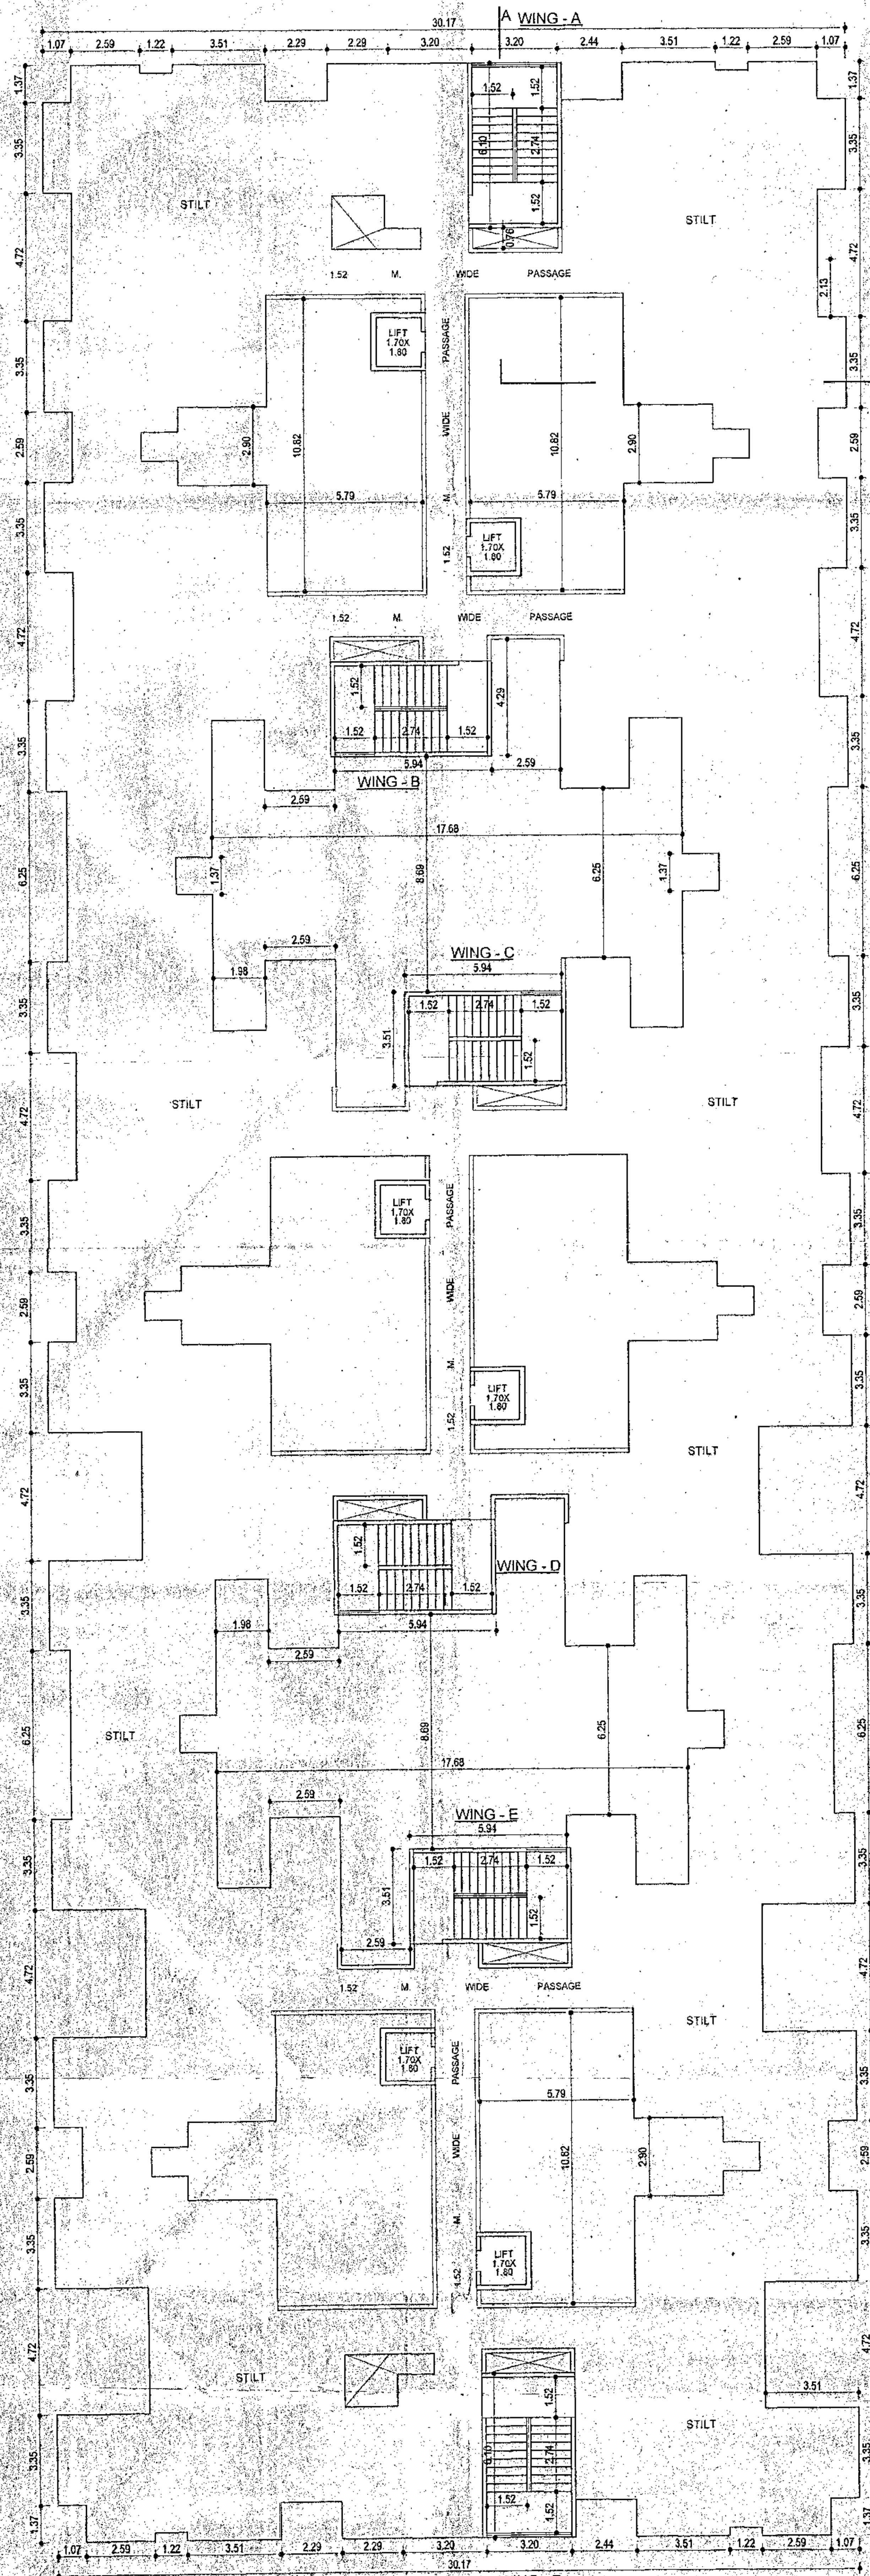

FORM - I
PARTS OF SHEET

GROUND FLOOR PLAN & TYPICAL FLOOR PLAN

STAMP OF DATE OF RECEIPT OF PLANS


STAMP OF APPROVAL OF PLANS

Approved as amended in Subject to the conditions mentioned in the Official Letter No. 211/2017/251 dated 01.03.2017

City Director, Town Planning

PROPOSED RESIDENTIAL BLDG. NO. 15 ON PLOT NO. 15, 16, 17, 100



ABHAY RAUT
101, GOLD CREST BUSINESS CENTRE
1ST FLOOR, 800/101, W. B. ROAD, 50

BLDG NO. 16