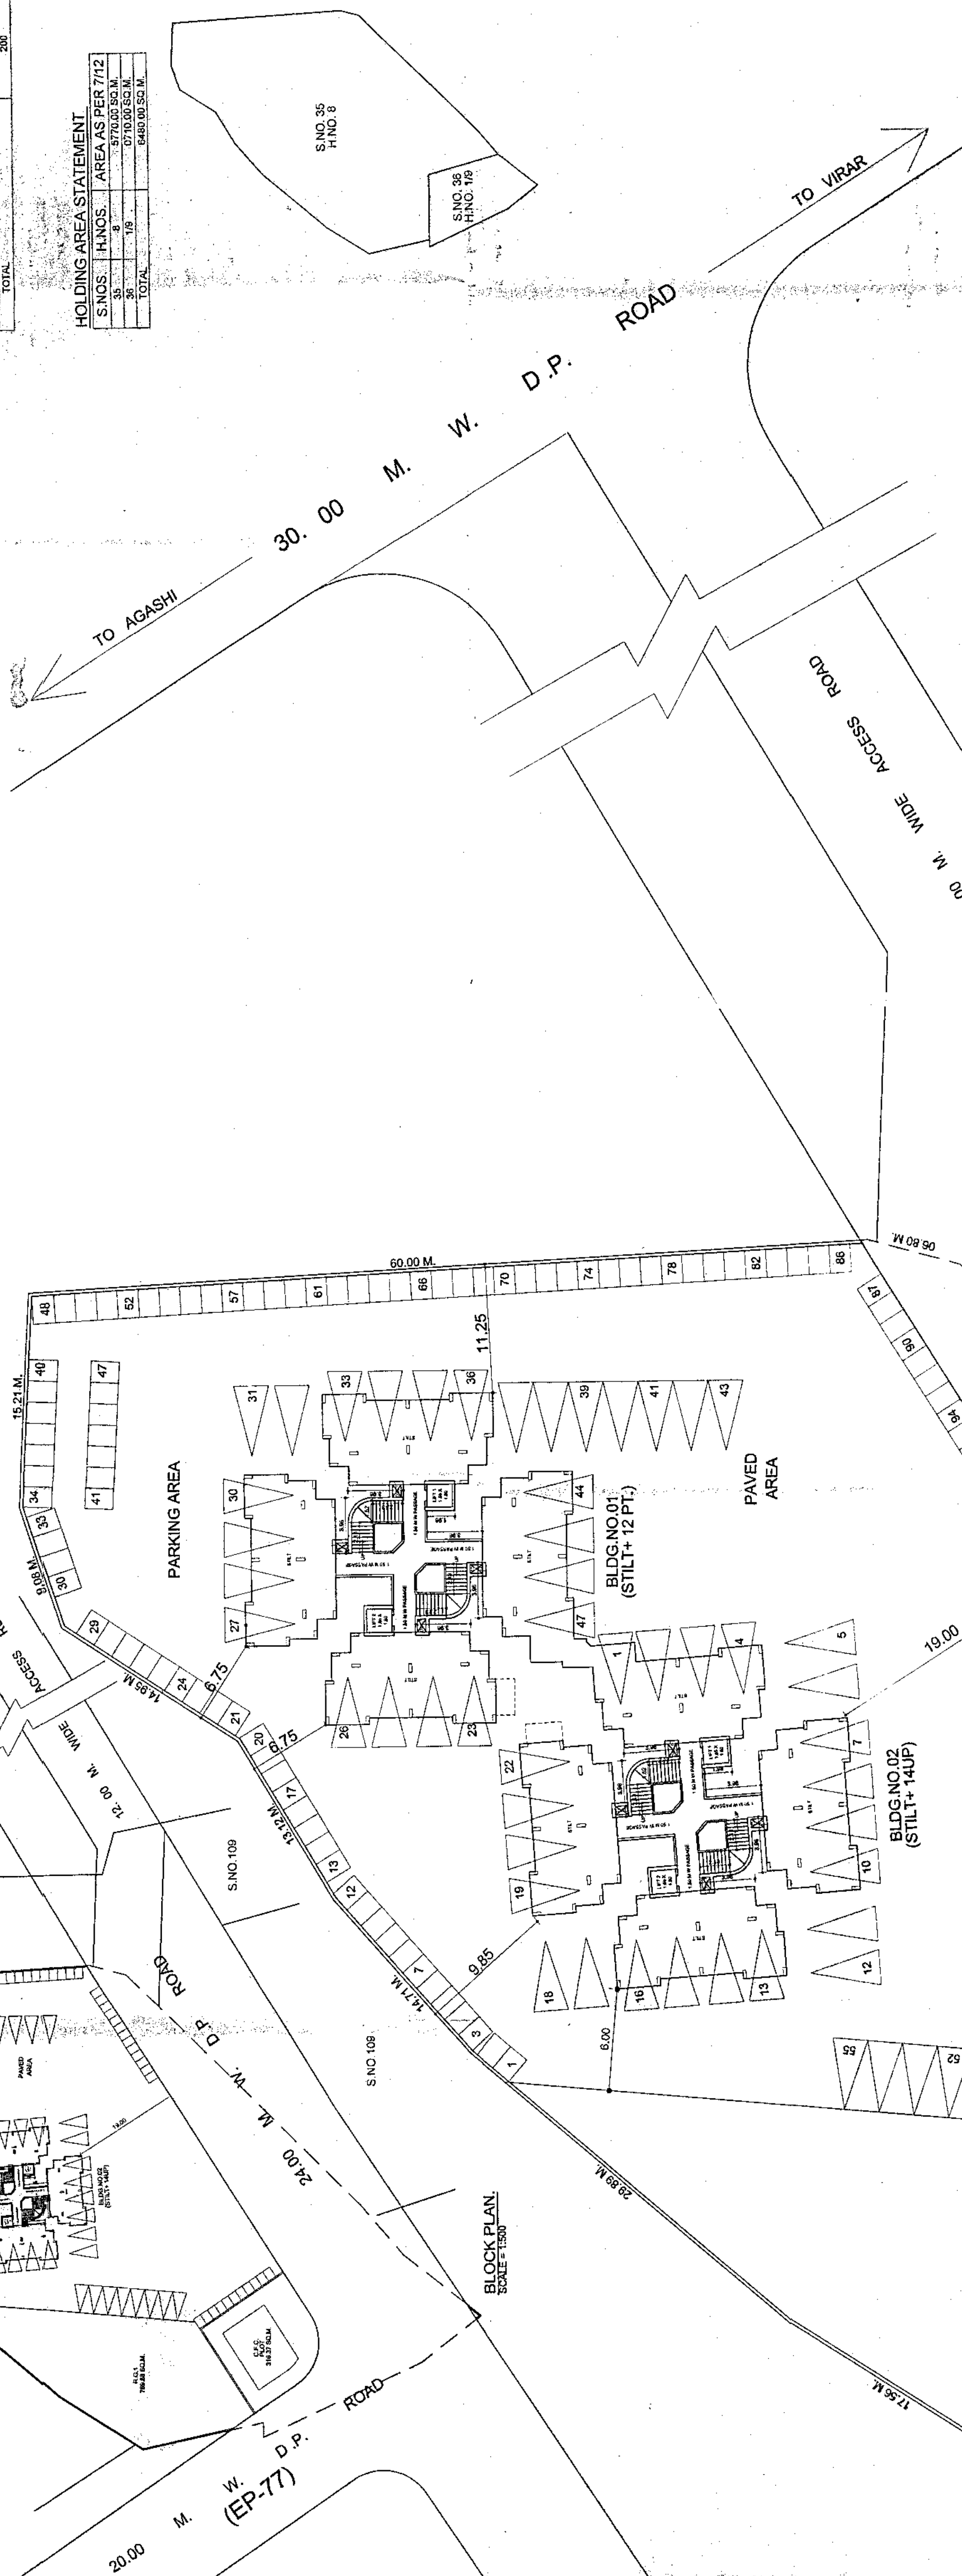


BUILT UP AREA STATEMENT															
BUDS	GROUND	FIRST	SECOND	THIRD	FOURTH	FIFTH	SIXTH	SEVENTH	EIGHTH	NINTH	TENTH	ELEVENTH	THIRTEENTH	FOURTEENTH	TOTAL
1	STILT	286.47	286.47	286.47	286.47	250.94	286.47	286.47	250.94	286.47	286.47	178.40	—	—	3358.51
2	STILT	286.11	286.11	286.11	286.11	250.95	286.11	286.11	250.95	286.11	286.11	286.11	250.95	286.11	3033.00

ADD EXCESS BALCONY = 337.00 SQ.M.
TOTAL BUILT UP AREA = 7529.57 SQ.M.

PARKING AREA STATEMENT.					
REQUIRED		PROVIDED			
NO. OF FLATS / GARAGE AREAS SQM.	CAR TWO WHEELERS CYCLES	NO. OF FLATS/SQM.	CAR TWO WHEELERS CYCLES		
04 NOC / 70 SQM.	01	02	50	100	
02 NOS / 20 SQRD.	01				
01 NOS / 50 - 75 SQM.	01				
TOTAL			05	110	
		200	55	110	

S.NOS.	H.NOS.	AREA AS PER 7/12
35	8	5770.00 SQ.M.
36	1/9	0710.00 SQ.M.
TOTAL		6480.00 SQ.M.

[illegible]

SCALE = 1:500

C.F.C. AREA CALCULATION.


01) $20.02 \times 08.31 \times 0.50 = 083.18$
02) $20.02 \times 08.31_2 \times 0.50 = 083.18$
03) $03.14 \times 21.56 \times 37 / 380 = 150.01$

TOTAL AREA = 316.37 SQ

P.R.G. AREA DIAGRAM.
(SCALE = 1:500)


P.R.G. 1. AREA CALCULATION.

(01)	44.90 X 15.35 X 0.50 =	344.61
(02)	27.75 X 15.35 X 0.50 =	212.98
(33)	24.60 X 13.25 X 0.50 =	162.98
(04)	20.25 X 04.85 X 0.50 =	49.81
TOTAL AREA =		769.85 SQ.M.

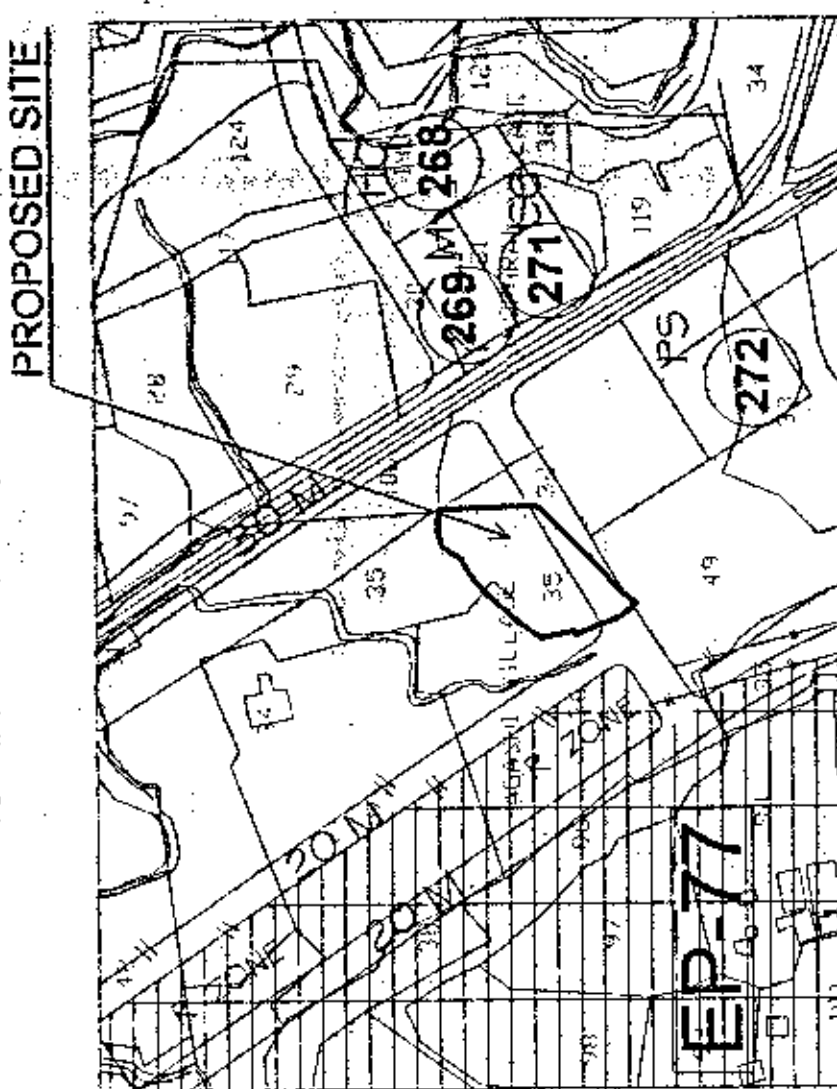

LOCATION PLAN.

PLOT AREA CALCULATION.

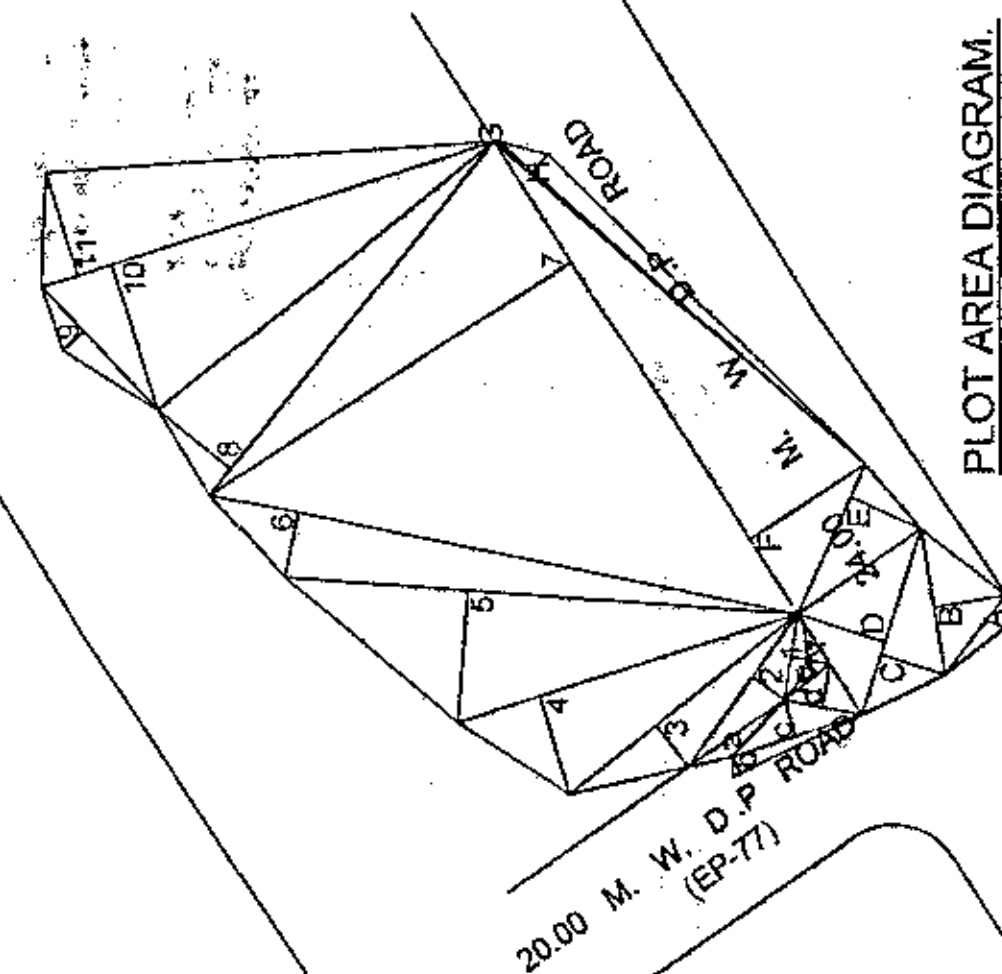[illegible]

PLOT AREA DIAGRAM.

$$\begin{aligned} 15.01 \times 02.46 \times 0.50 &= 025.00 \\ 07.65 \times 02.46 \times 0.50 &= 009.41 \\ 07.86 \times 02.32 \times 0.50 &= 009.12 = 134.01 \text{ SQ.M.} \\ \text{TOTAL PLOT AREA} &= 6519.59 \text{ SQ. M.} \end{aligned}$$

LAYOUT PLAN