

MUNICIPAL CORPORATION OF GREATER MUMBAI

CHE/CTY/1029/FN/337(New)

To,
12/118, Shree Pragati Society
Mahaveer Nagar Link Road
Kandivali (W).

Sub: Proposed Redevelopment of property bearing C.S. No. 17/C/10 at Matunga Divn., Plot No. 514/C, Dadar Matunga Estate, R.P Masani Road, Matunga, Mumbai – 400 019.

Ref: Your online application dated

Sir,

With reference to above online application this is inform you that the amended plans submitted by you are hereby approved subject to following conditions.

1. That all the conditions of IOD under even No. CHE/CTY/1029/FN/337(New) dated 05/11/2015 shall be complied with.
4. That the NOC from M.B.R.R.B for clubbing of tenancy area shall be submitted before asking further CC.

Copy of amended plan is digitally signed herewith as token of approval & same may be downloaded from your console or from <http://www.autodcr.mcgm.gov.in/CitizenSearch.aspx>

Digitally signed by: Govind Shivaji Magar
DN: CN = Govind Shivaji Magar, C = IN, O = Municipal Corporation of Greater Mumbai, OU = Office of Deputy Chief Engineer
Date: 2017.08.02 16:00:04 +05'30'

Govind Shivaji Magar
S.E.(BP) City- IX

Digitally signed by: Dnyaneshwar B Chhallare
DN: CN = Dnyaneshwar B Chhallare, C = IN, O = Municipal Corporation of Greater Mumbai, OU = Building Proposal (CP)
Date: 2017.08.02 17:48:11 +05'30'

Dnyaneshwar B Chhallare
A.E.(BP) City-V

Digitally signed by: Chandra kant Pundlik Metkar
DN: CN = Chandra kant Pundlik Metkar, C = IN, O = Municipal Corporation of Greater Mumbai, OU = Building Proposal (CP)
Date: 2017.08.02 17:48:11 +05'30'

Chandra kant Pundlik Metkar
E.E.(BP) City II

Copy to:

1. Owner, Shri. Arvind S. Chheda & Mrs. Nirmal Arvind Chheda, Promoters of M/s, Nehal Import Pvt. Ltd.
2. Designated Officer, Asstt. Eng. (B & F) F/N Ward.
3. A.E.W.W. F/N Ward,
4. Dy. A & C City
5. A.C. (Estate)
6. Chief Officer M.B.R.& R. Board

Govind
Shivaji
Magar
S.E.(BP) City- IX

Digitally signed by Govind
Shivaji Magar
DN: cn = Govind Shivaji
Magar, c = IN, o = Municipal
Corporation of Greater
Mumbai, ou = Office Of
Designated Officer, email =
govind.shivaji@mcgm.gov.in,
date = 2017.08.02 18:05:33 +
05'30'

Dnyanes
hwar B
Chhallare


Digitally signed by:
Dnyaneshwar B Chhallare
DN: cn = Dnyaneshwar B
Chhallare, c = IN, o =
Municipal Corporation of
Greater Mumbai, ou =
Building Proposal (City),
email = dnyaneshwar.b.chhallare@mcgm.gov.in,
date = 2017.08.02 17:46:37
+05'30'

A.E.(BP) City-V

Chandra
kant
Pundlik
Metkar


Digitally signed by Chandrakant
Pundlik Metkar
DN: cn = Chandrakant
Pundlik Metkar, c = IN, o = Municipal
Corporation of Greater Mumbai,
ou = Building Proposal (City),
postalCode = 400007,
serialNumber = 1,
email = chandrakant.pundlik@mcgm.gov.in,
date = 2017.08.02 18:13:58 +05'30'

E.E.(BP) City II

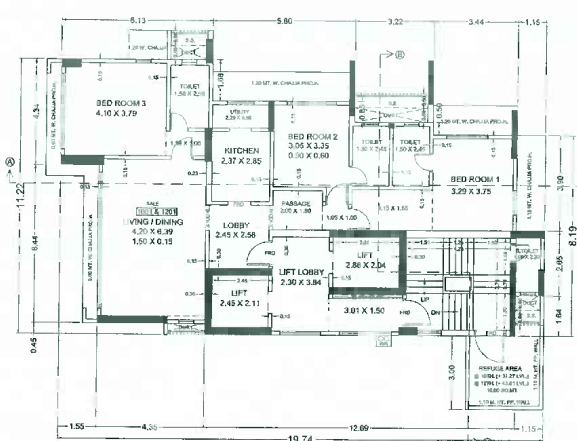


10TH. & 12TH. FLOOR PLAN (REFUGE)

SCALE - 1:100

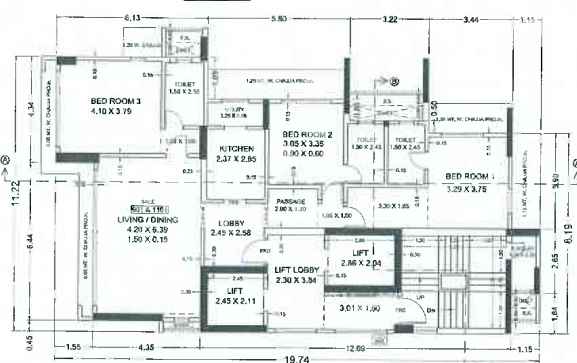


9TH. & 11TH. FLOOR PLAN

SCALE - 1:100

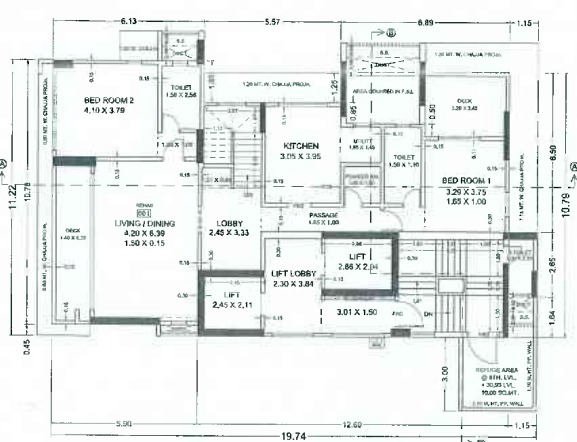


8TH. FLOOR PLAN (REFUGE)

SCALE - 1:100

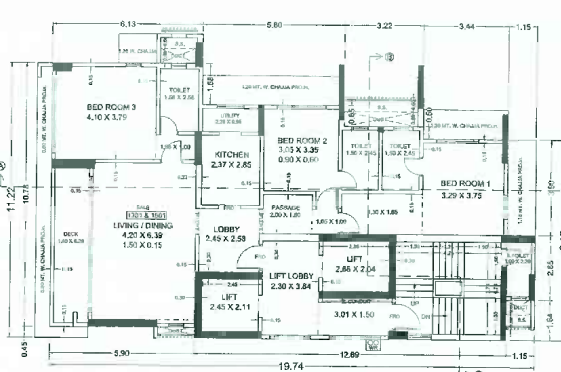


13TH. & 15TH. FLOOR PLAN

SCALE - 1:100

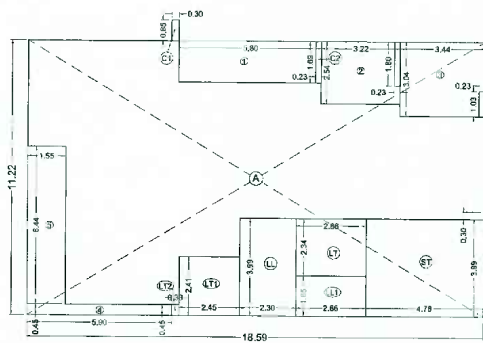


B/U/P AREA DIAG. OF 9TH. TO 12TH. FLOOR

SCALE - 1:100

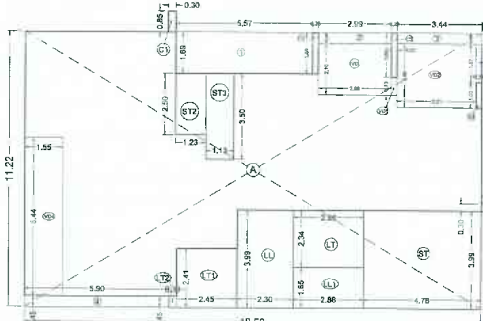

B/U/P AREA DIAG. OF 8TH. FLOOR

SCALE - 1:100

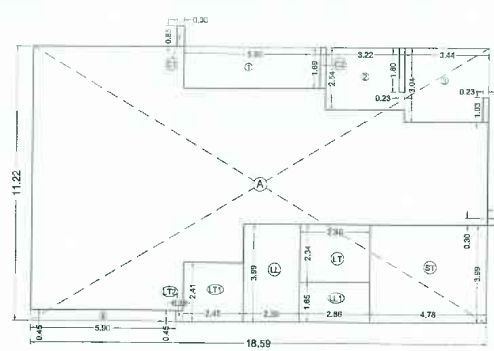

B/U/P AREA DIAG. OF 13TH. TO 16TH. FLOOR

SCALE - 1:100

B/U/P AREA CALC.

ADDITIONS	REMARKS
A) 16.59 x 11.22 = 209.58	
C) 1.15 x 0.30 = 0.35	
C1) 0.30 x 0.85 = 0.26	
C2) 0.23 x 1.89 = 0.44	
C3) 0.23 x 1.80 = 0.41	
C4) 0.23 x 1.03 = 0.24	
TOTAL ADD. AREA = 210.23	
DEDUCTIONS	REMARKS
T1) 5.90 x 1.69 = 9.96	
T2) 3.22 x 2.54 = 8.18	
T3) 3.44 x 3.04 = 10.46	
T4) 5.90 x 0.45 = 2.66	
T5) 4.78 x 3.59 = 17.07	
T6) 2.86 x 2.34 = 6.69	
T7) 2.45 x 2.41 = 5.90	
T8) 0.30 x 0.45 = 0.14	
T9) 2.30 x 3.99 = 9.18	
T10) 2.86 x 1.65 = 4.72	
TOTAL DED. AREA = 75.80	
TOTAL B/U/P AREA OF = 133.43	

B/U/P AREA CALC.

ADDITIONS	REMARKS
A) 16.59 x 11.22 = 209.58	
C) 1.15 x 0.30 = 0.35	
C1) 0.30 x 0.85 = 0.26	
C2) 0.23 x 1.89 = 0.44	
C3) 0.23 x 1.80 = 0.41	
C4) 0.23 x 1.03 = 0.24	
TOTAL ADD. AREA = 210.23	
DEDUCTIONS	REMARKS
T1) 5.90 x 1.69 = 9.96	
T2) 3.22 x 2.54 = 8.18	
T3) 3.44 x 3.04 = 10.46	
T4) 5.90 x 0.45 = 2.66	
T5) 4.78 x 3.59 = 17.07	
T6) 2.86 x 2.34 = 6.69	
T7) 2.45 x 2.41 = 5.90	
T8) 0.30 x 0.45 = 0.14	
T9) 2.30 x 3.99 = 9.18	
T10) 2.86 x 1.65 = 4.72	
TOTAL DED. AREA = 75.80	
TOTAL B/U/P AREA OF = 133.43	

PROFORMA - B

CONTENT OF SHEET 8TH, 10TH & 12TH (REFUGE) FLOOR PLAN 9TH, 11TH, 13TH & 15TH FLOOR PLAN 8TH TO 15TH FLOOR AREA DIAG. & CALC.	
DESCRIPTION OF PROPOSAL AND PROPERTY PROPOSAL BUILDING ON PLOT BEARING C.S. NO. 170/210 AT MATUNGA DIVISION, PLOT NO. 514/C, DADAR MATUNGA ESTATE, R.P. MASANI ROAD MATUNGA, MUMBAI - 400019	
APPROVAL OF PLAN THIS PLAN IS DIGITALLY SIGNED AND ISSUED SUBJECT TO THE CONDITIONS MENTIONED IN THIS OFFICE LETTER UNDER AUTOCD FILE NO. 1. CHECKY1020562(N/NEW)	
Digitally signed by Govind Shivaji Magar	Digitally signed by Chandrakant Pundlik Metkar
Digitally signed by Arvind Shamji Chhedra	Digitally signed by Arvind Shamji Chhedra
NAME OF OWNER M/S. NEHAL IMPORT PVT. LTD. (S14 - C) R.P. MASANI ROAD, MATUNGA, MUMBAI - 400019	SIGNATURE OF OWNER ARVIND SHAMJI CHHEDRA (S14 - C) R.P. MASANI ROAD, MATUNGA, MUMBAI - 400019
JOB NO. C-2 DRG. NO. 03 SCALE 1:100 NORTH	DRAWN BY RAJU DATE 27-07-2017 CHECKED BY SIGN, NAME AND ADD. OF ARCHITECTS. Kulin Patrawala Bhupendra Patrawala


P R O F O R M A - B					
CONTENT OF SHEET					
13TH & 16TH PREMIER FLOOR PLAN 17TH & 18TH FLOOR PLAN & ELEV. STARCASE SUMMARY REFUGEE AREA DIAGRA. & C.A.M.					
DESCRIPTION OF PROPOSAL AND PROPERTY					
PROPOSAL BUILDING ON PLOT BEARING G.S. NO. 1710/10 AT MATUNGA DIVISION, ROAD NO. 514/C, DADAR MATUNGA ESTATE, P.R. MANSION, PLOT MATUNGA, MUMBAI - 400019					
APPROVAL OF PLAN					

SEBP (X)	AEP (CTY-V)	E.E. (R.P.J) CTY-B			
NAME OF OWNER		SIGNATURE OF OWNER			
MR. ARVIND'S CHHEDA PROMOTER OF M/S. NEHAL IMPORT PVT. LTD.		ARVIND SHAMJI CHHEDA			
(514 - C) R. P. MANSION ROAD, MATUNGA, MUMBAI - 400019.					
JOB NO.	DRG NO.	SCALE	DRAWN BY	DATE	CHD BY
C / 2	64	1:100	RAJ.J	27-07-2017	CHD B
NORTH Kulin Bhupendra Patrawala					
SIGN, NAME AND ADD. OF ARCHITECT/S.					





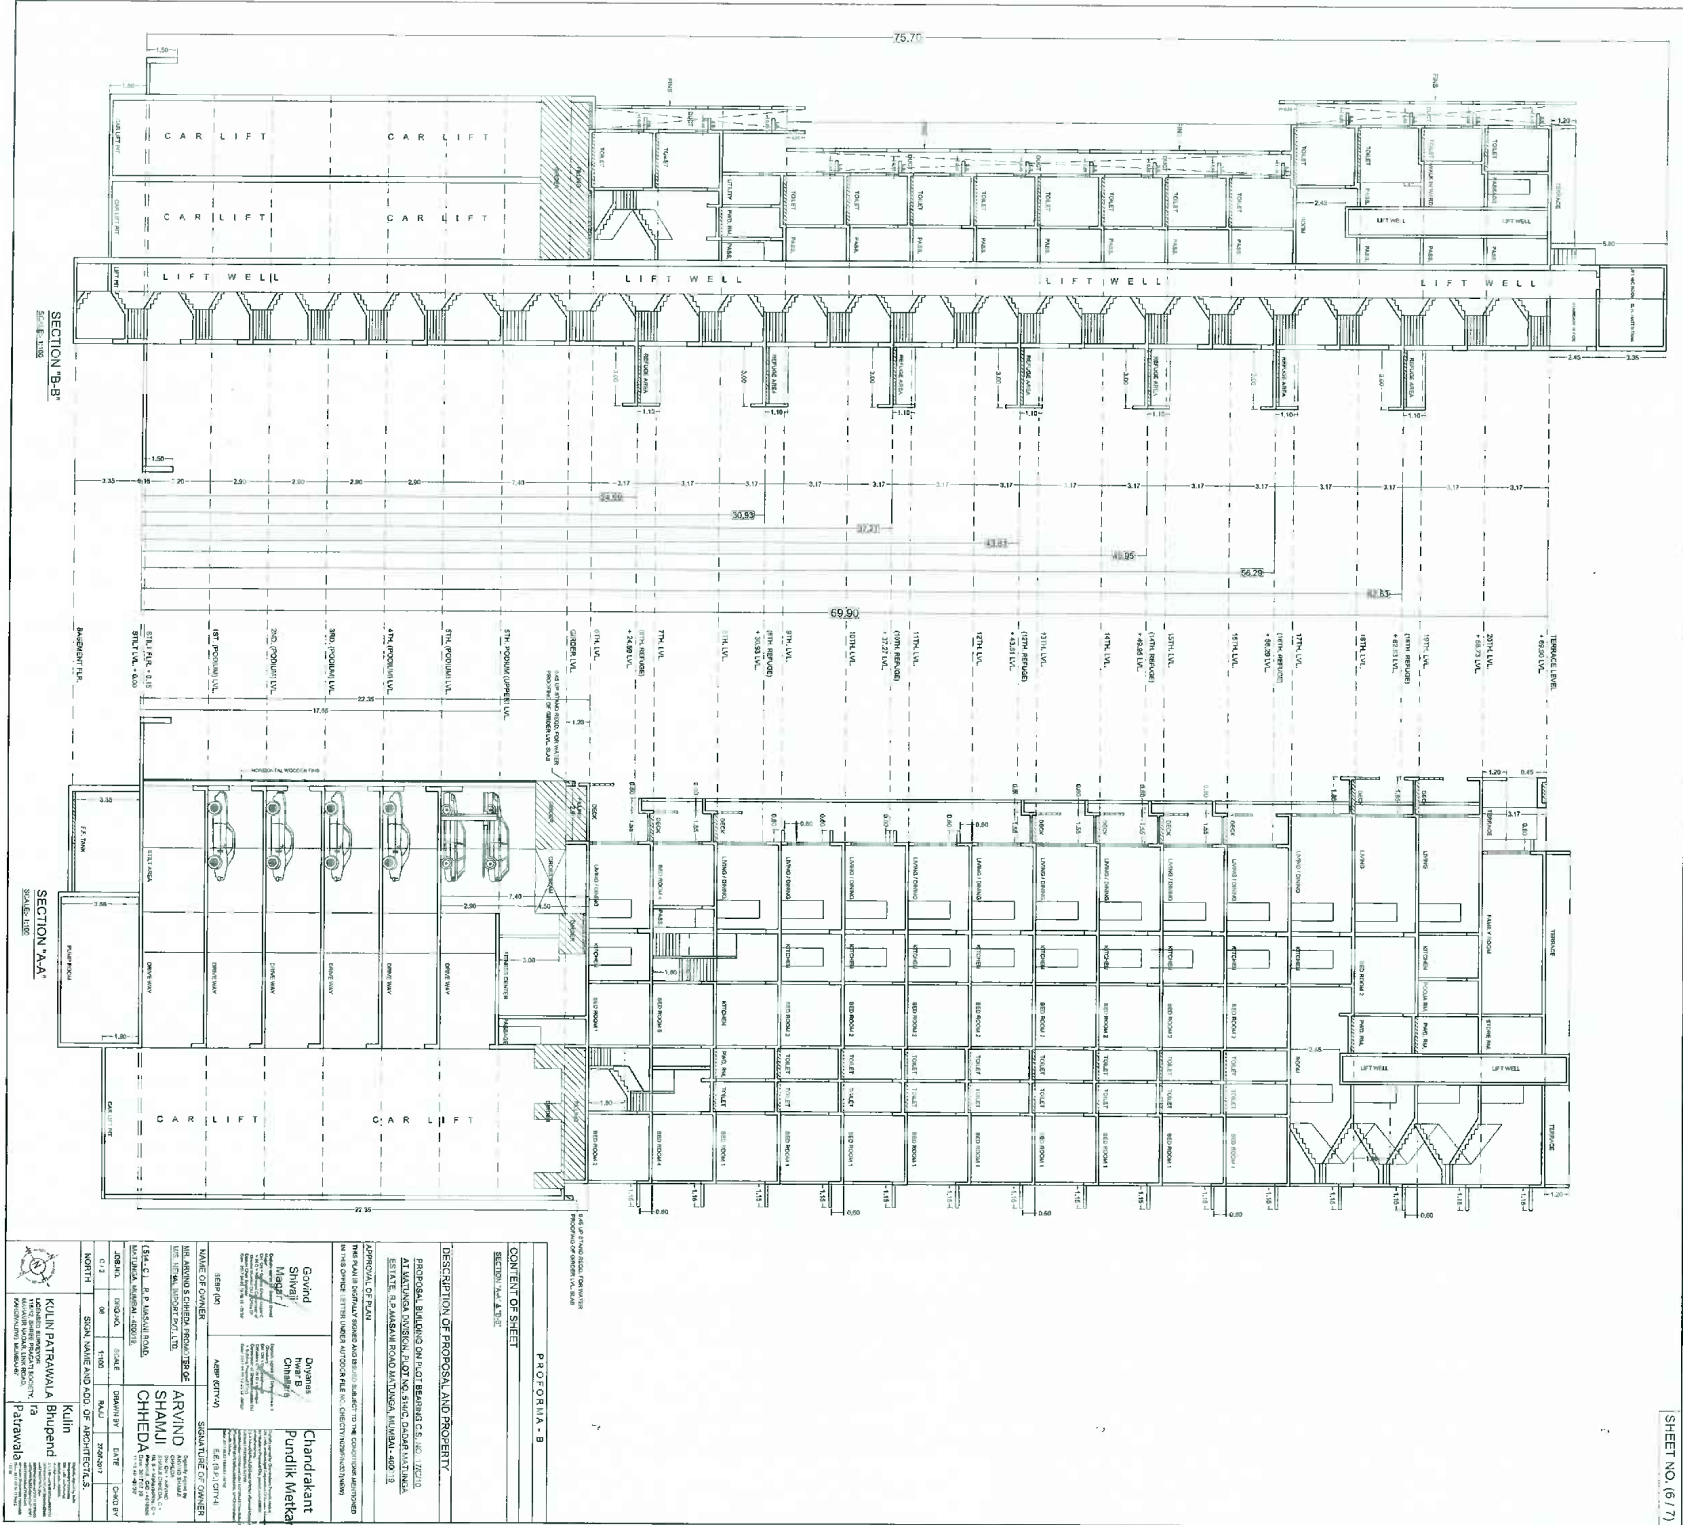




NAME OF OWNER				SIGNATURE OF OWNER			
(S14 - C1) B. P. MASANI ROAD, MATUNGA, MUMBAI - 400019.				SHAMJI CHHEDA			
JOB NO.	ORG. NO.	SCALE	DRAWN BY	DATE	CHKD BY		
C / 2	07	1:100	RAJU	27-07-2017			
NORTH		SIGN. NAME AND ADD. OF ARCHITECT/ I.S.					
		KULIN PATRAWALA LICENSED SURVEYOR 1180/22 SURVEY PRASAD SOCIETY, MAHAVIR NAGAR, LINK ROAD, KANDIVALI, MUMBAI-40					