


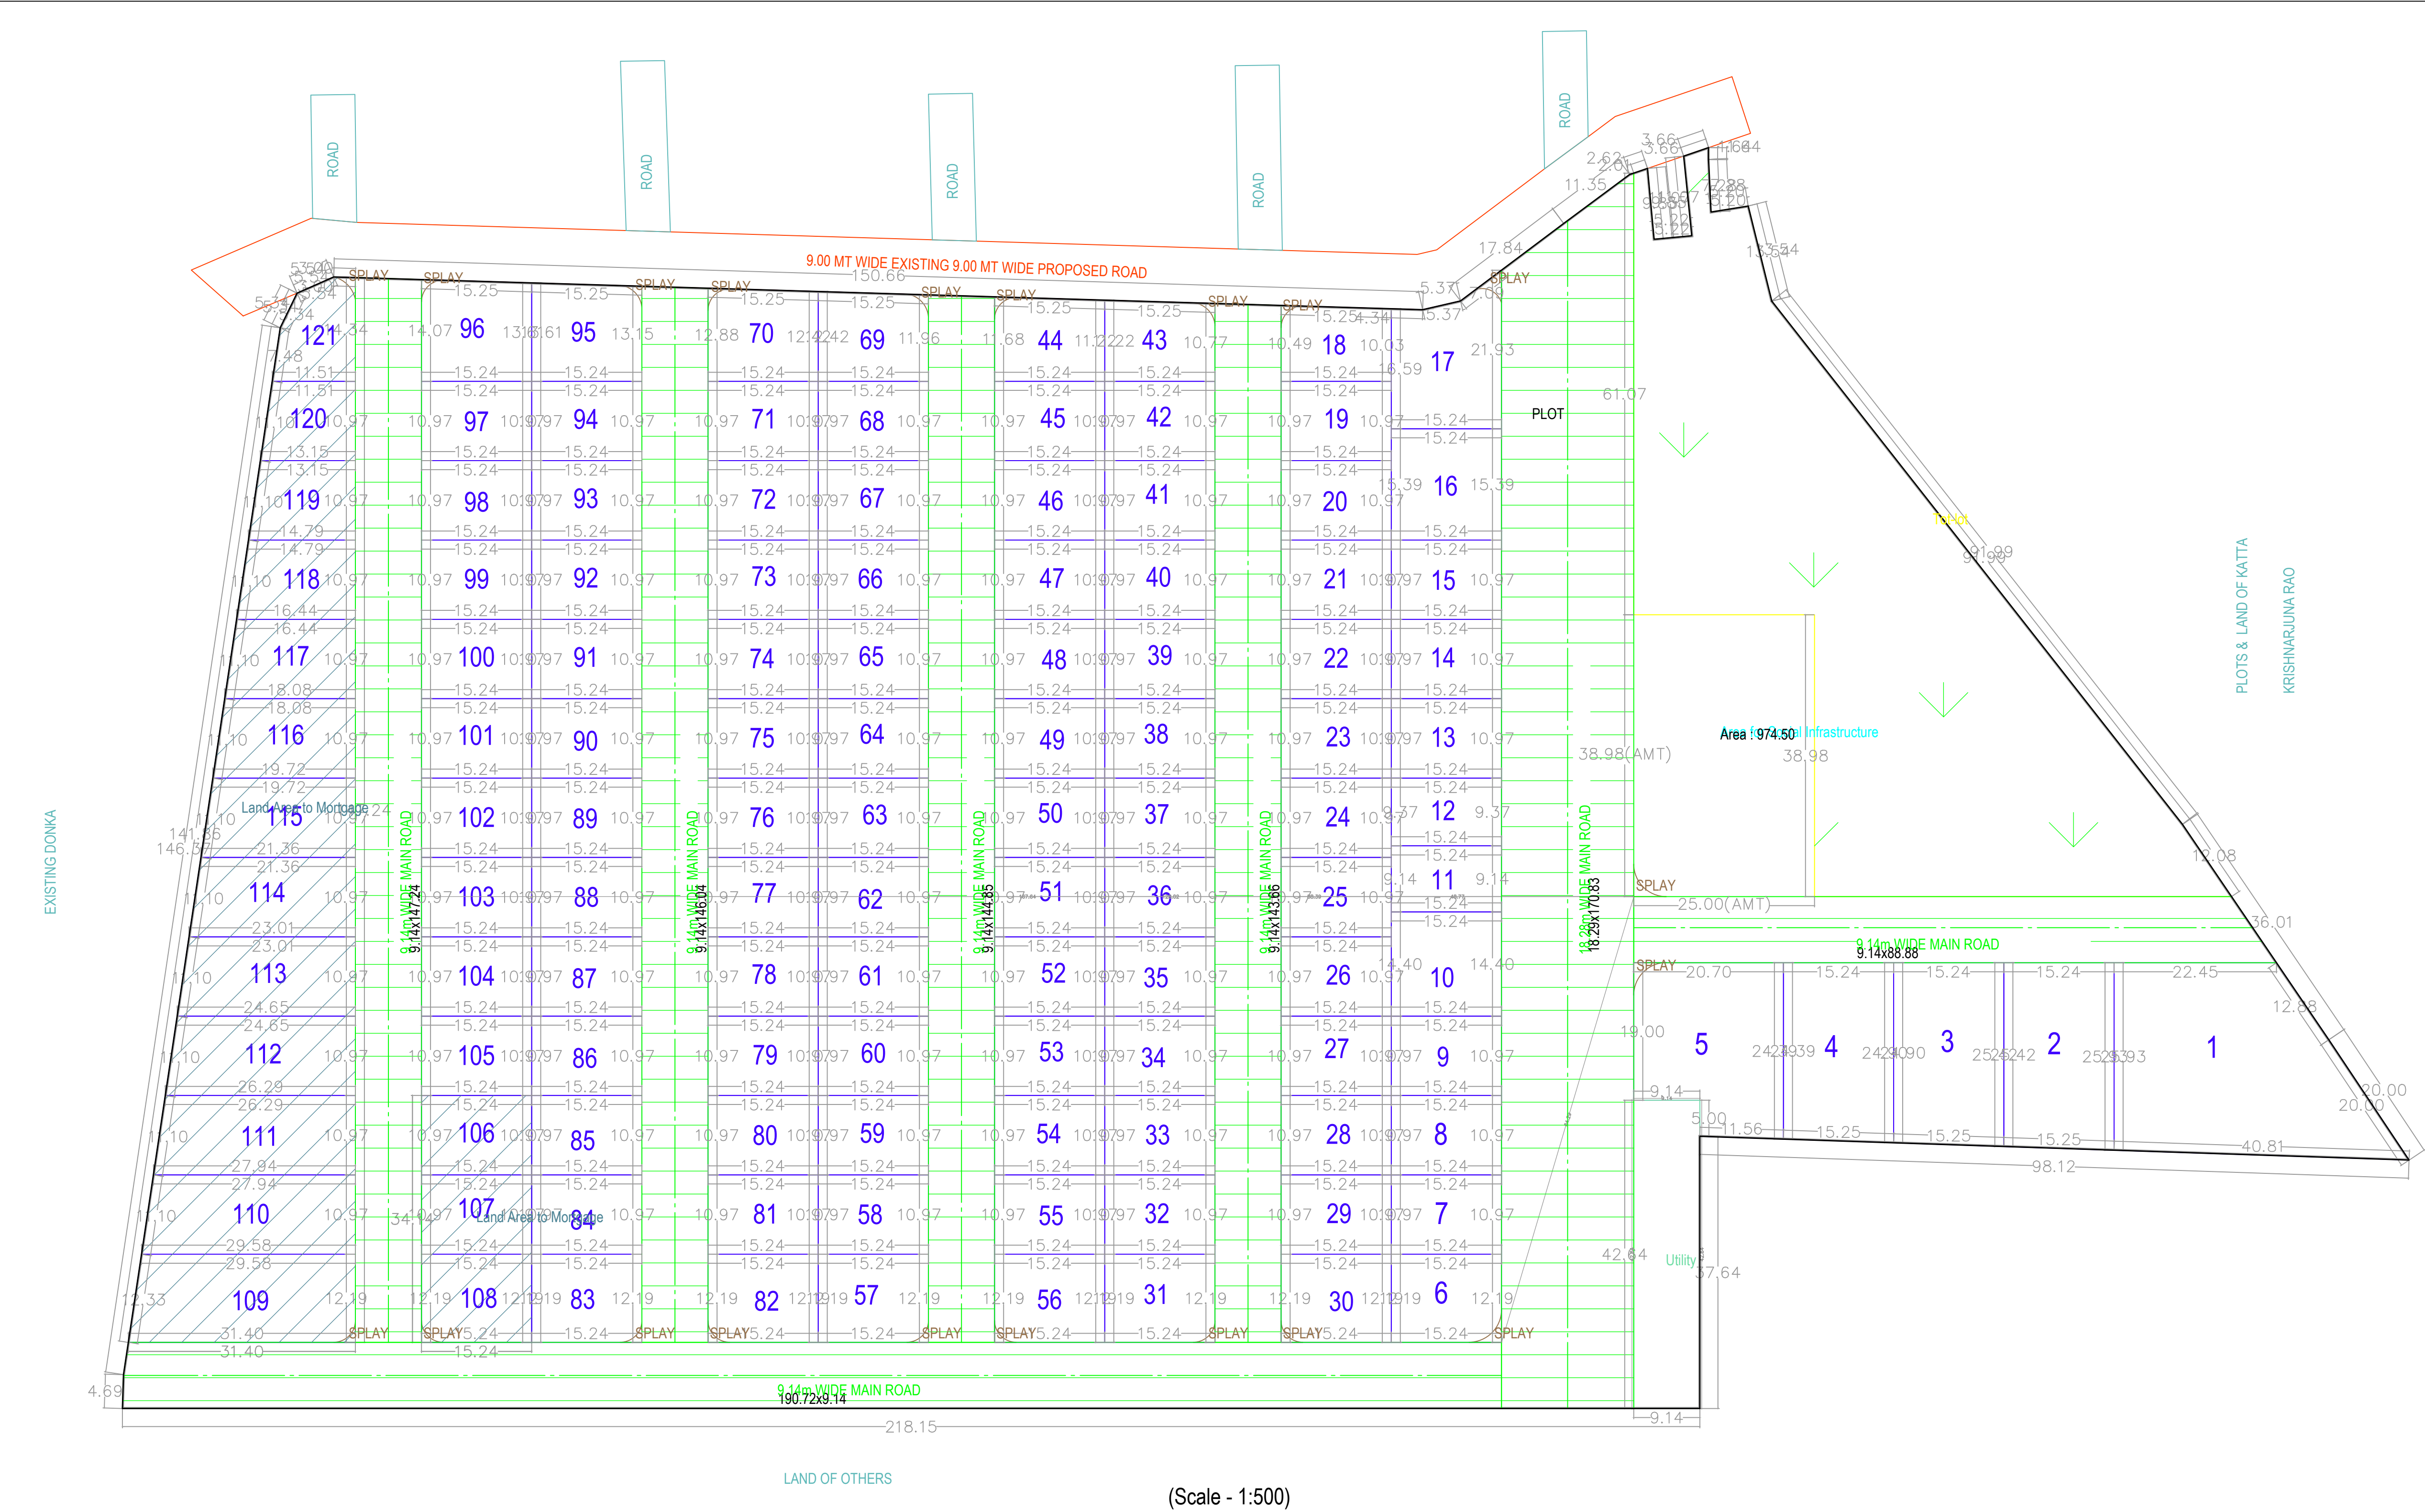

(Scale - 1:500)

WRYA MUNICIPALITY

Project Title: PLAN SHOWING THE PROPOSED RESIDENTIAL LAYOUT PLOTS IN OUT


OF SY.NOS. 77^A4,80^C2,80^F1, 81^E1,81^F1,81^F2,81^RU,

84^E2/1,85/^B/1/1 SITUATED AT SOMAVARAM(REV.VIII.), WRYA(Mdl.) UNDER

WRYA MUNICIPALITY LIMITS, KHAMMAM(Dist.)


OWNER'S:-

- Sri. KOTHA SRINIVASA RAO S/o RAMAIAH R/o KHAMMAM.
- Smt. PRATHAPANENI SNEHALATHA W/o JAGAN R/o KHAMMAM.
- Sri. AILURI SRINIVASA REDDY S/o CHENNA REDDY R/o KHAMMAM.
- Sri. AILURI MOHAN REDDY S/o CHENNA REDDY R/o KHAMMAM.

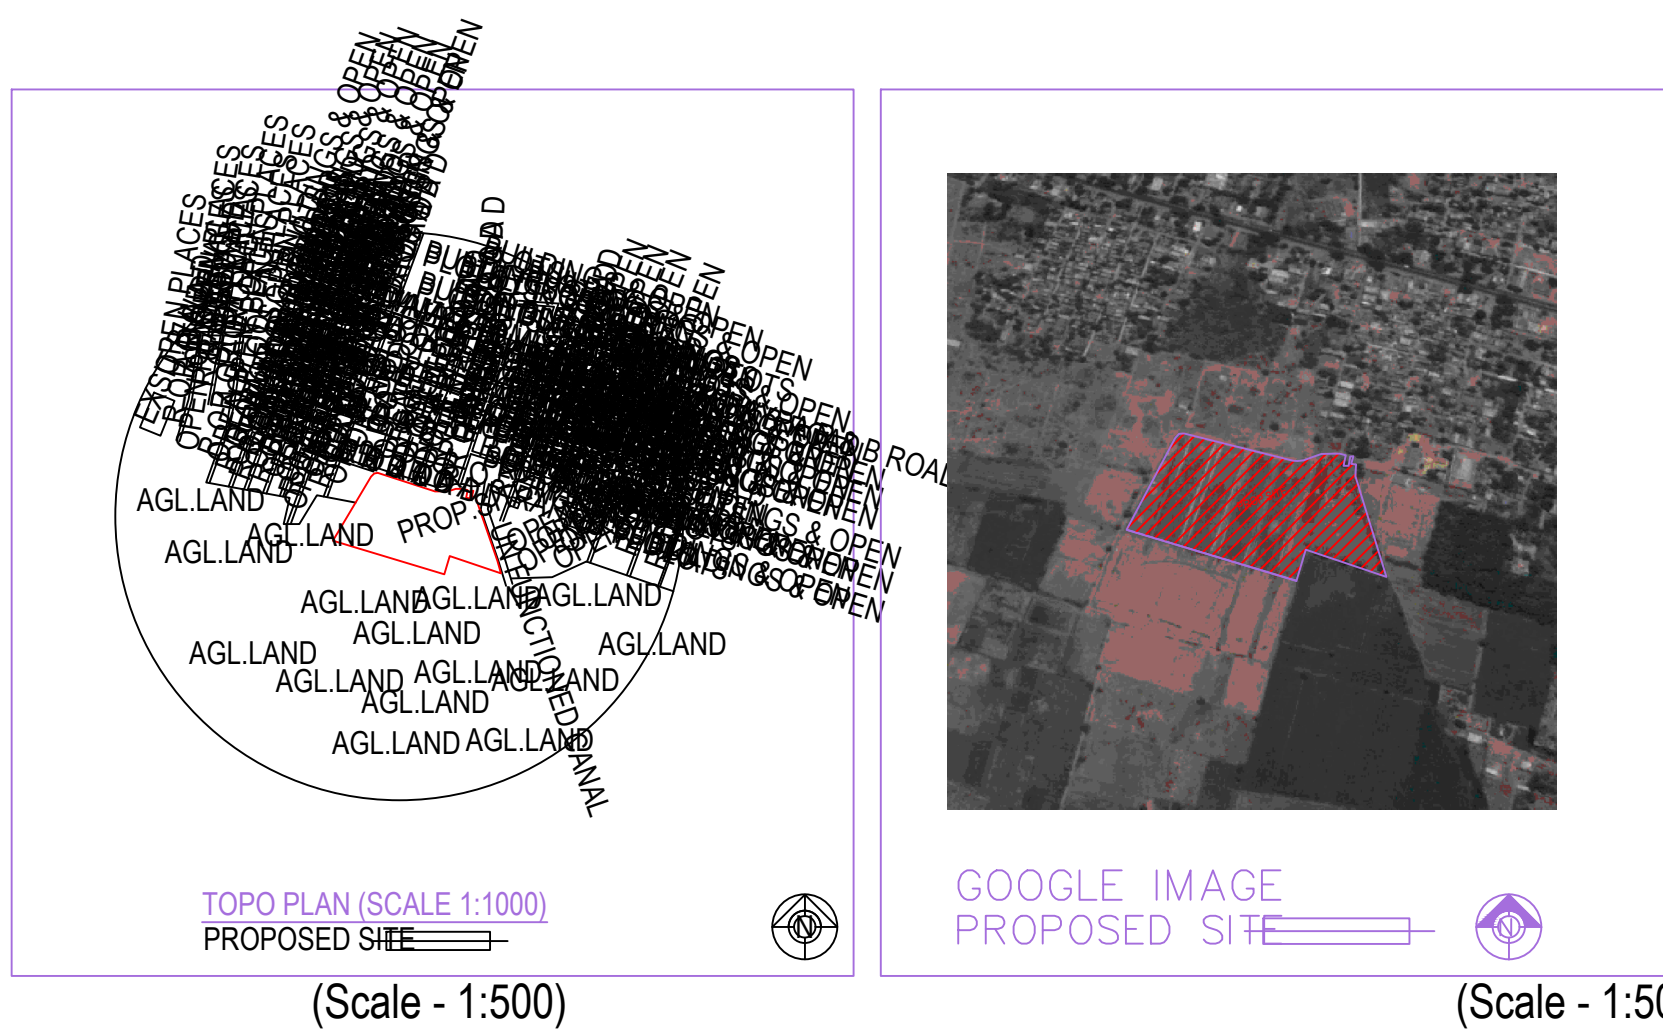


(Scale - 1:500)


(Scale - 1:500)

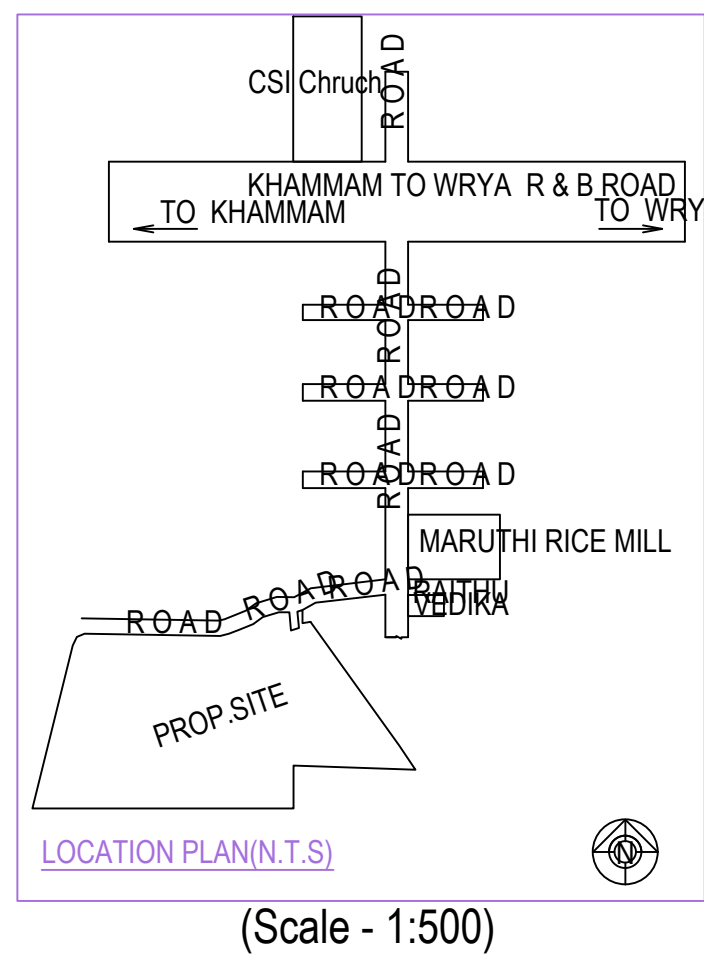

(Scale - 1:500)

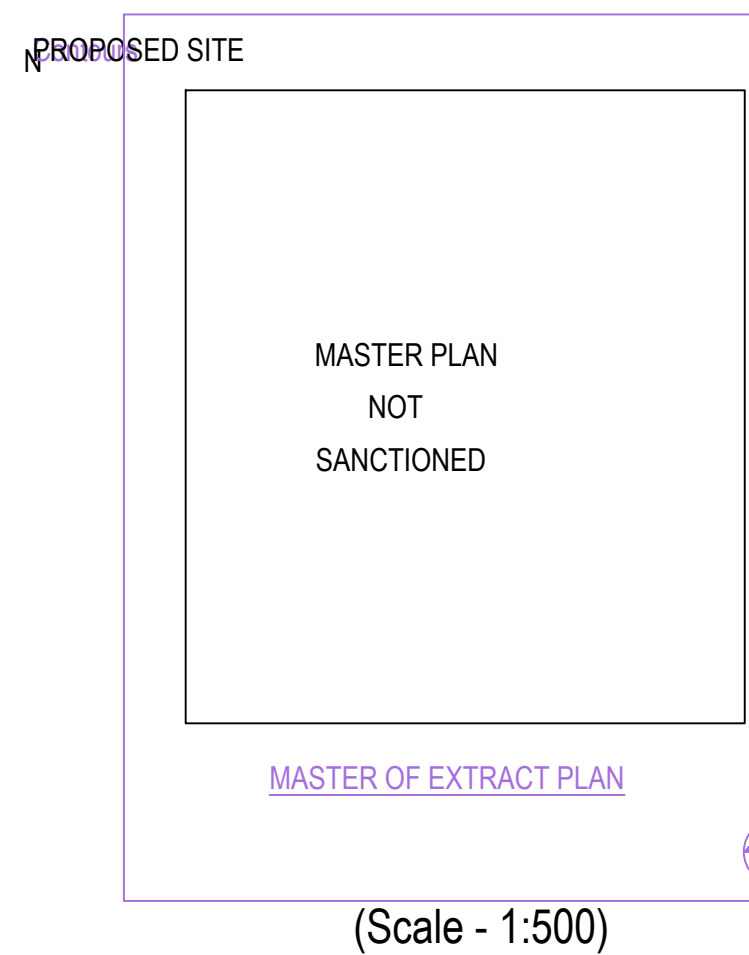

(Scale - 1:500)

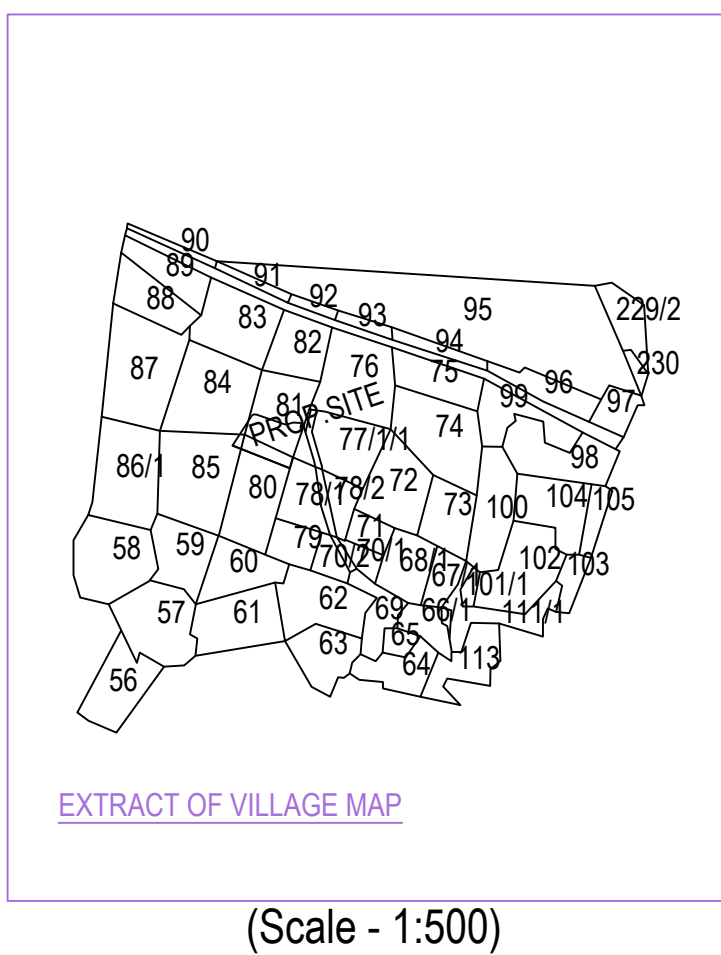

(Scale - 1:500)

Individual Subplot Details

Plot No.	Proposed	Proposed Length	Proposed Width
91	167.23	10.97	15.24
92	167.23	10.97	15.24
93	167.23	10.97	15.24
94	167.23	10.97	15.24
95	201.77	13.15	15.25
96	208.84	14.07	15.25
97	167.23	10.97	15.24
98	167.23	10.97	15.24
99	167.23	10.97	15.24
100	167.23	10.97	15.24
101	167.23	10.97	15.24
102	167.23	10.97	15.24
103	167.23	10.97	15.24
104	167.23	10.97	15.24
105	167.23	10.97	15.24
106	167.23	10.97	15.24
107	167.23	10.97	15.24
108	183.88	15.24	15.24
109	369.81	31.40	31.40
110	315.54	10.97	29.58
111	297.52	10.97	27.94
112	279.49	10.97	26.29
113	261.47	10.97	24.65
114	243.44	10.97	23.01
115	225.42	10.97	21.37
116	207.39	10.97	19.72
117	189.37	10.97	18.08
118	171.34	10.97	16.44
119	153.32	10.97	14.79
120	135.30	10.97	13.15
121	117.28	10.97	11.51

Individual Subplot Details

Plot No.	Plot Area	Frontage	Dimension
1	836.22	22.45	40.81
2	391.22	15.24	25.93
3	383.44	15.24	25.42
4	375.66	15.24	24.91
5	449.12	19.00	24.40
6	181.46	12.19	15.24
7	167.23	10.97	15.24
8	167.23	10.97	15.24
9	167.23	10.97	15.24
10	219.53	14.41	15.24
11	139.36	9.14	15.24
12	142.80	9.37	15.24
13	167.23	10.97	15.24
14	167.23	10.97	15.24
15	167.23	10.97	15.24
16	234.50	15.39	15.39
17	267.48	7.09	21.93
18	154.31	10.49	15.25
19	167.23	10.97	15.24
20	167.23	10.97	15.24
Project Title: PLAN SHOWING THE PROPOSED RESIDENTIAL LAYOUT PLOTS IN OUT

PLOT NO. 121

SURVEY NO. 1

SITUATED AT: SOMAVARAM (REV.VIII.), WRYA (Mdl.) UNDER WRYA MUNICIPALITY LIMITS, KHAMMAM (Dist.)

BELONGING TO: Mr./Ms./Mrs.

REP BY: RAVIKRAN MODOOLA

LICENCE NO: G1KMC/TP1630/2020 APPROVAL NO: 1/1

DATE: 08-01-2022 SHEET NO: 1/1

Layout Plan Details INWARD NO.: TS001950/2022

SEAL OF APPROVAL

AREA STATEMENT

PROJECT DETAIL:

INWARD NO: TS001950/2022

PROJECT TYPE: Layouts with Open Plots

NATURE OF DEVELOPMENT: New

SUB LOCATION: New Areas / Approved Layout Areas

STREET NAME:

DISTRICT NAME:

STATE NAME: TELANGANA

PINCODE:

MADAL:

PLOT NEAR BY NOTIFIED RELEGIOUS STRUCTURE: NA

LAND USE ZONE: NA

LAND SUBUSE ZONE: NA

ABUTTING ROAD WIDTH: 0

PLOT NO:

SURVEY NO:

NORTH SIDE DETAIL:

SOUTH SIDE DETAIL:

EAST SIDE DETAIL:

WEST SIDE DETAIL:

AREA DETAILS: SQ.MT.

NET AREA OF PLOT: 38797.31

VACANT PLOT AREA: 38797.31

COVERAGE:

PROPOSED COVERAGE AREA (- %): 0.00

NET BUA:

BUILT UP AREA:

MORTGAGE AREA:

EXTRA INSTALLMENT MORTGAGE AREA:

PROPOSED NUMBER OF PARKINGS:

Area Summary

Area covered under	Prop. Area in sq.mt	Percentage
Plotted Area	23048.84	59.41
LIG Plotted Area	0.00	0.00
EWS Plotted Area	0.00	0.00
Road Area	1086.97	28.06
Amenity Area	0.00	0.00
Organized open space/park Area	3492.53	9.00
Social Infrastructure Area	970.15	2.50
Utility Area	389.91	1.00
Buffer Zone Area	0.00	0.00
Green Belt Area	0.00	0.00
Common Parking Area	0.00	0.00
Total net layout	38797.30	100.00

COLOR INDEX

PLOT BOUNDARY

ABUTTING ROAD

PROPOSED CONSTRUCTION

COMMON PLOT

ROAD WIDENING AREA

EXISTING (To be retained)

EXISTING (To be demolished)

OWNER'S NAME AND SIGNATURE:

BUILDER'S NAME AND SIGNATURE

ARCHITECT'S NAME AND SIGNATURE

STRUCTURAL ENGINEER'S NAME AND SIGNATURE