
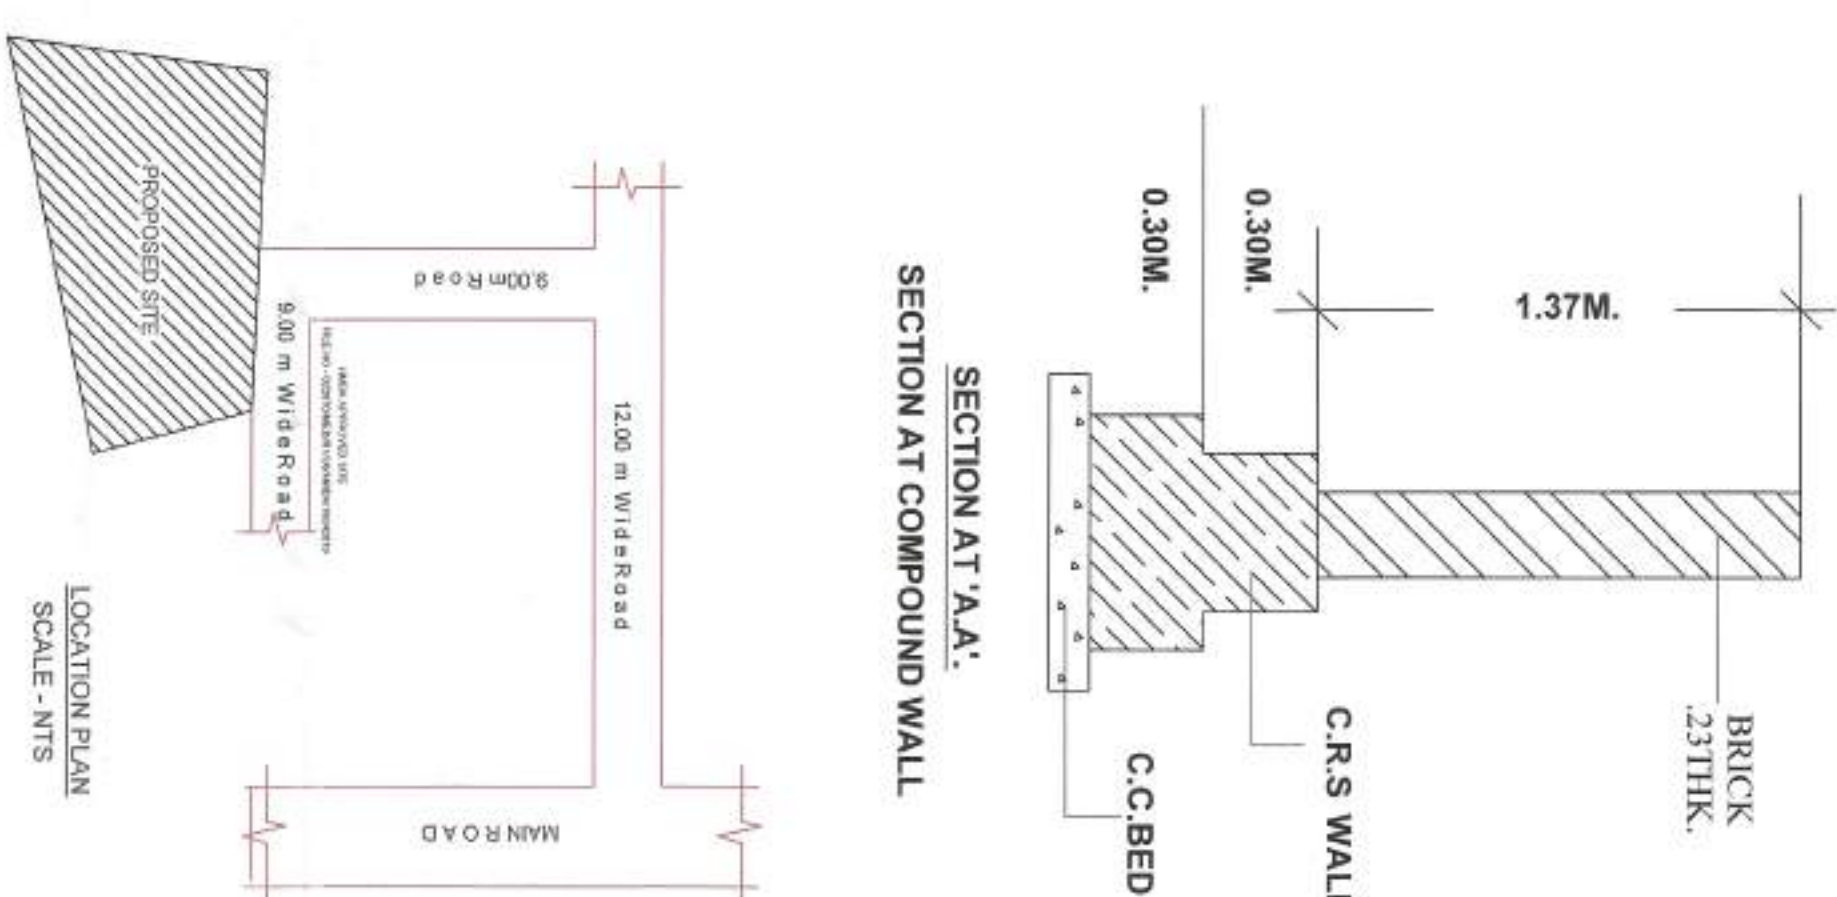
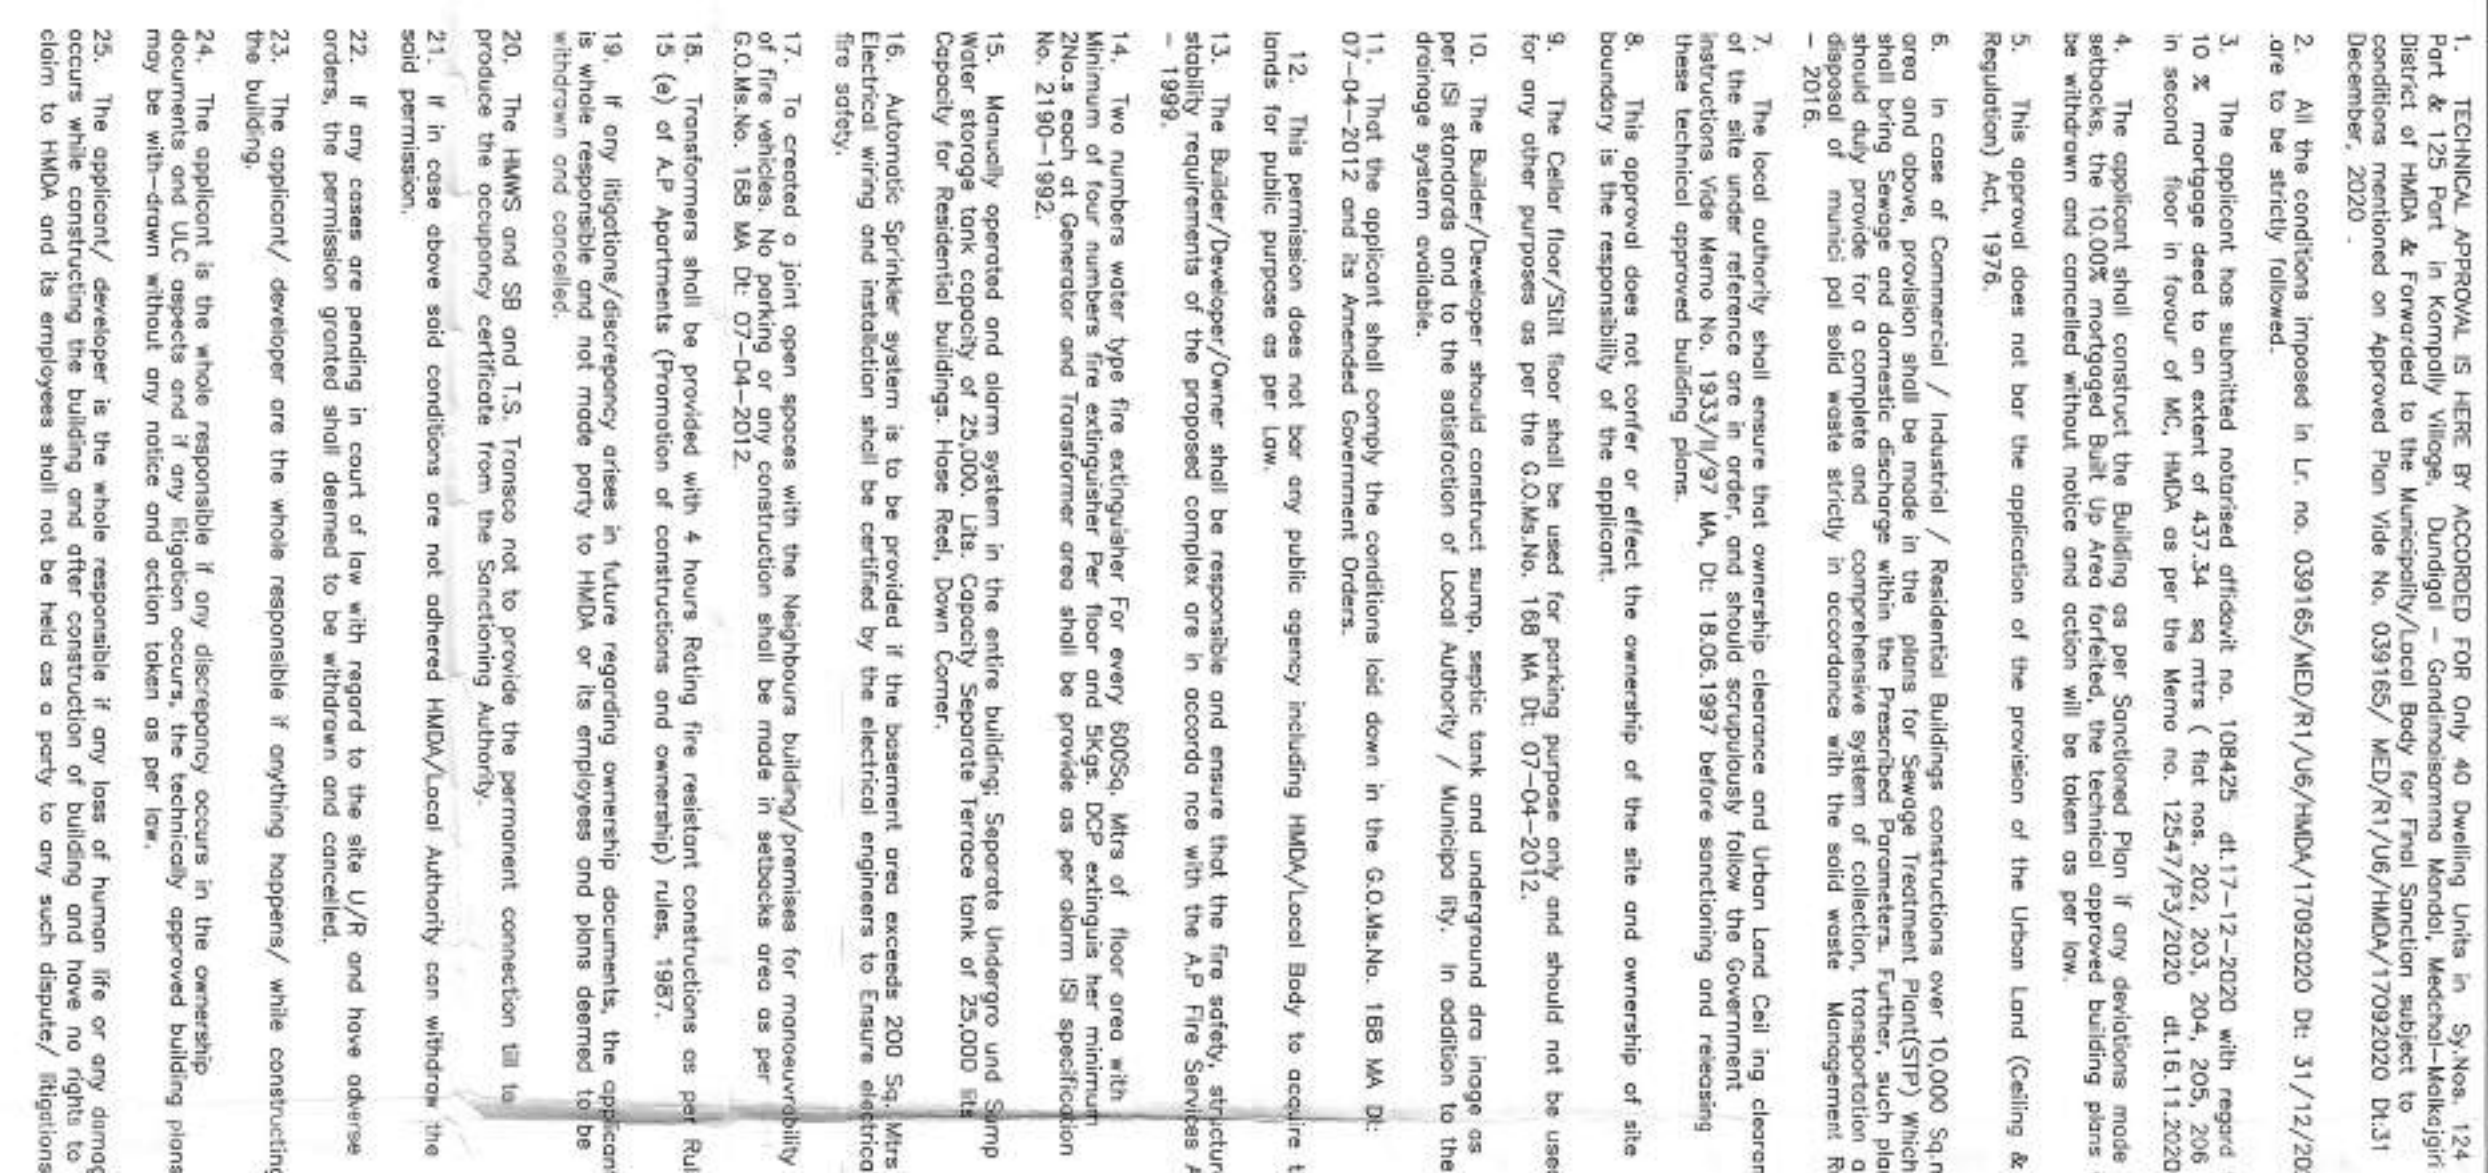
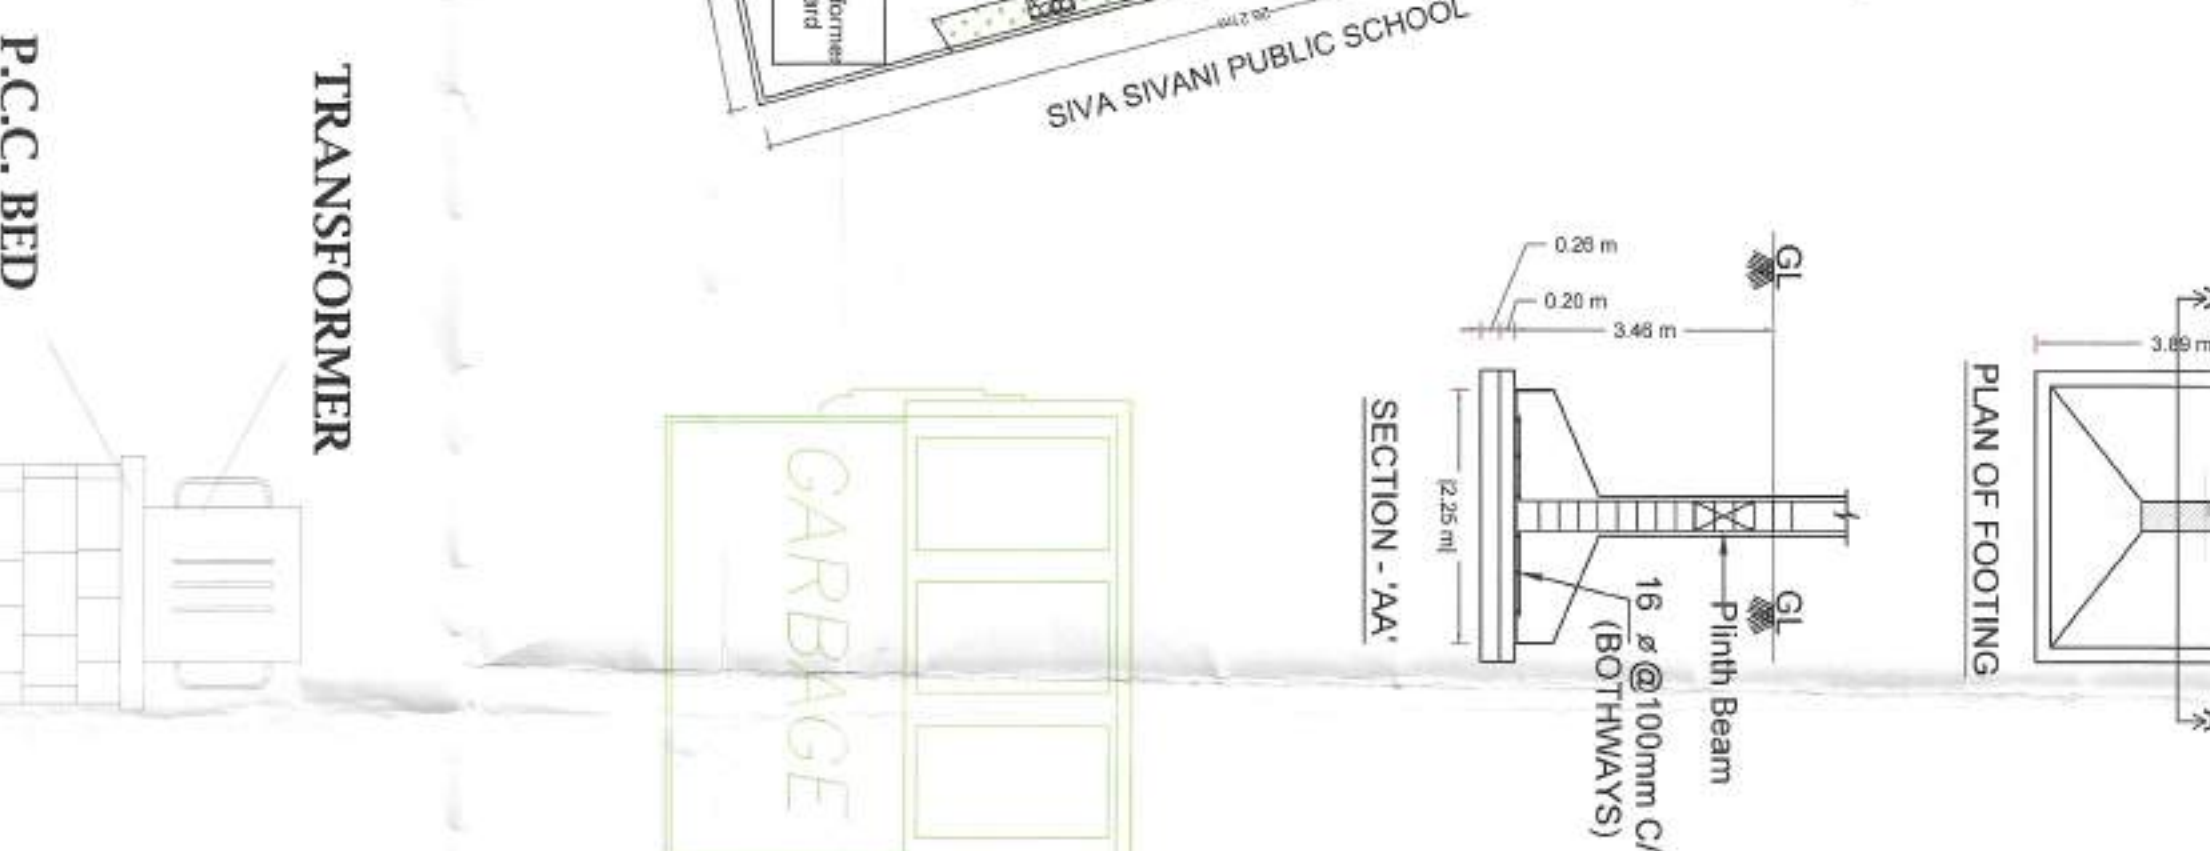
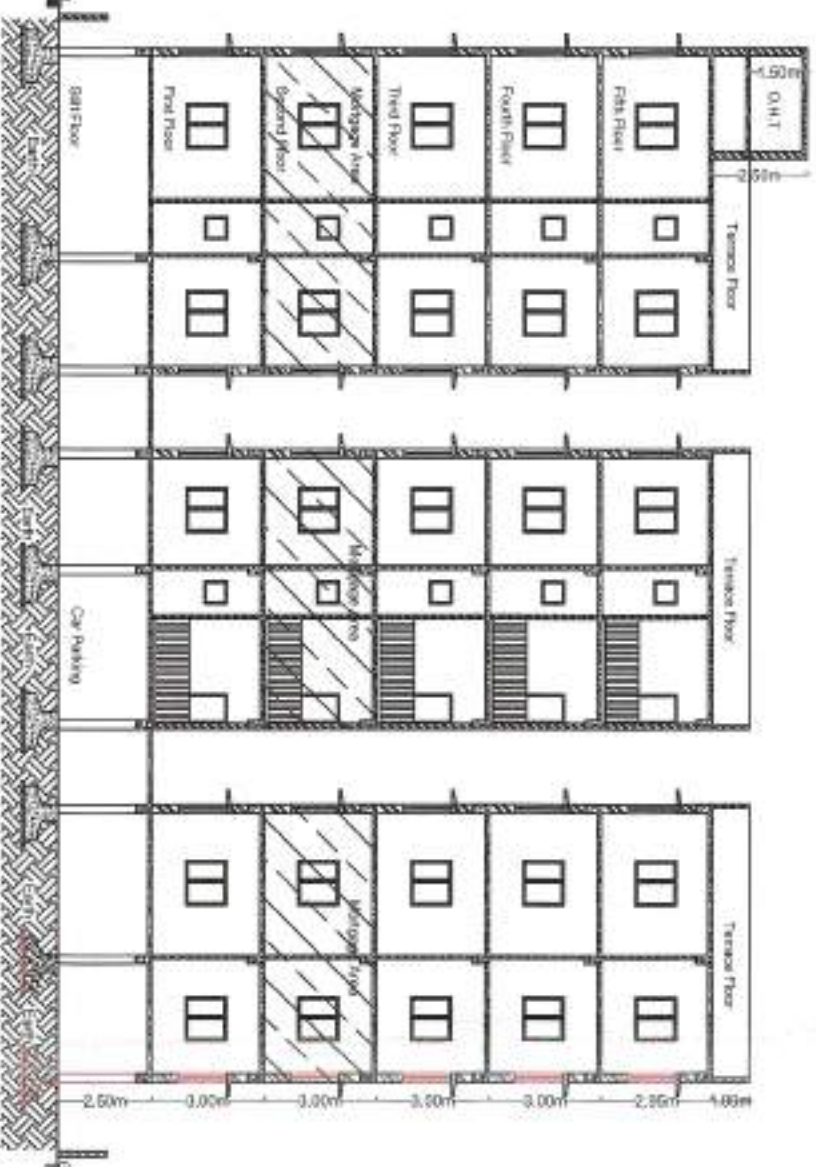
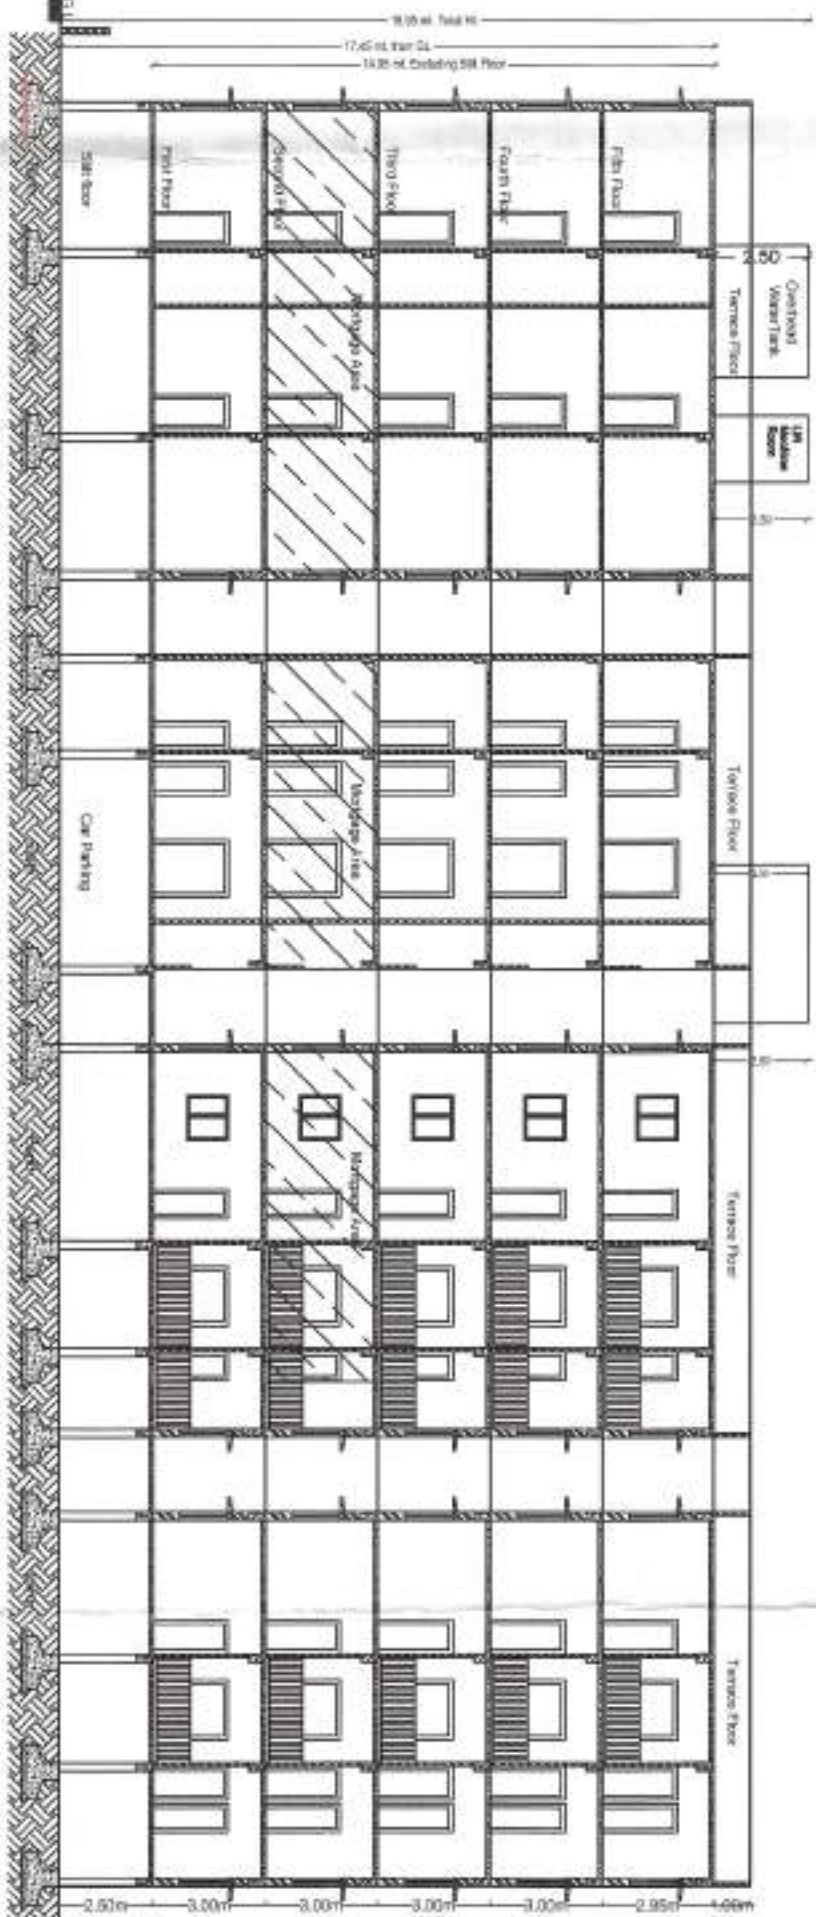
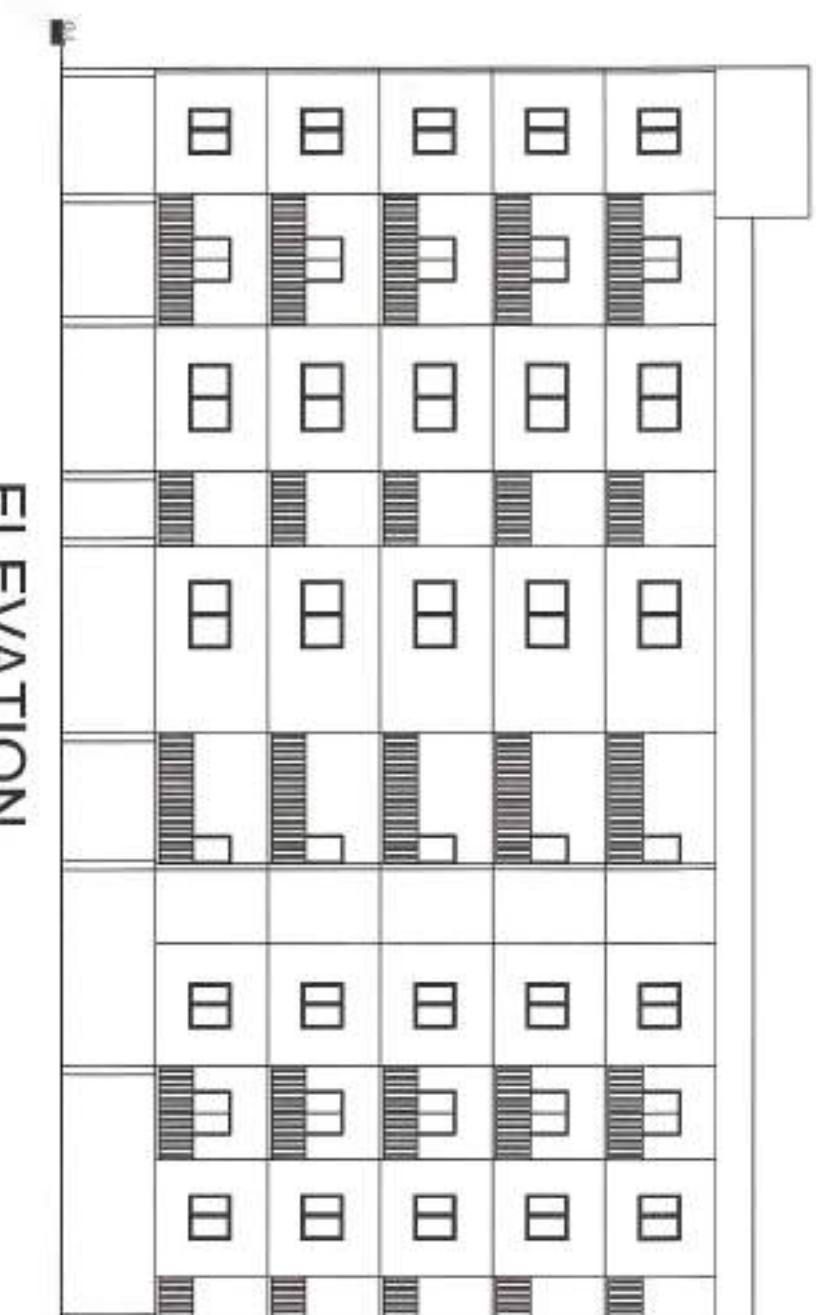
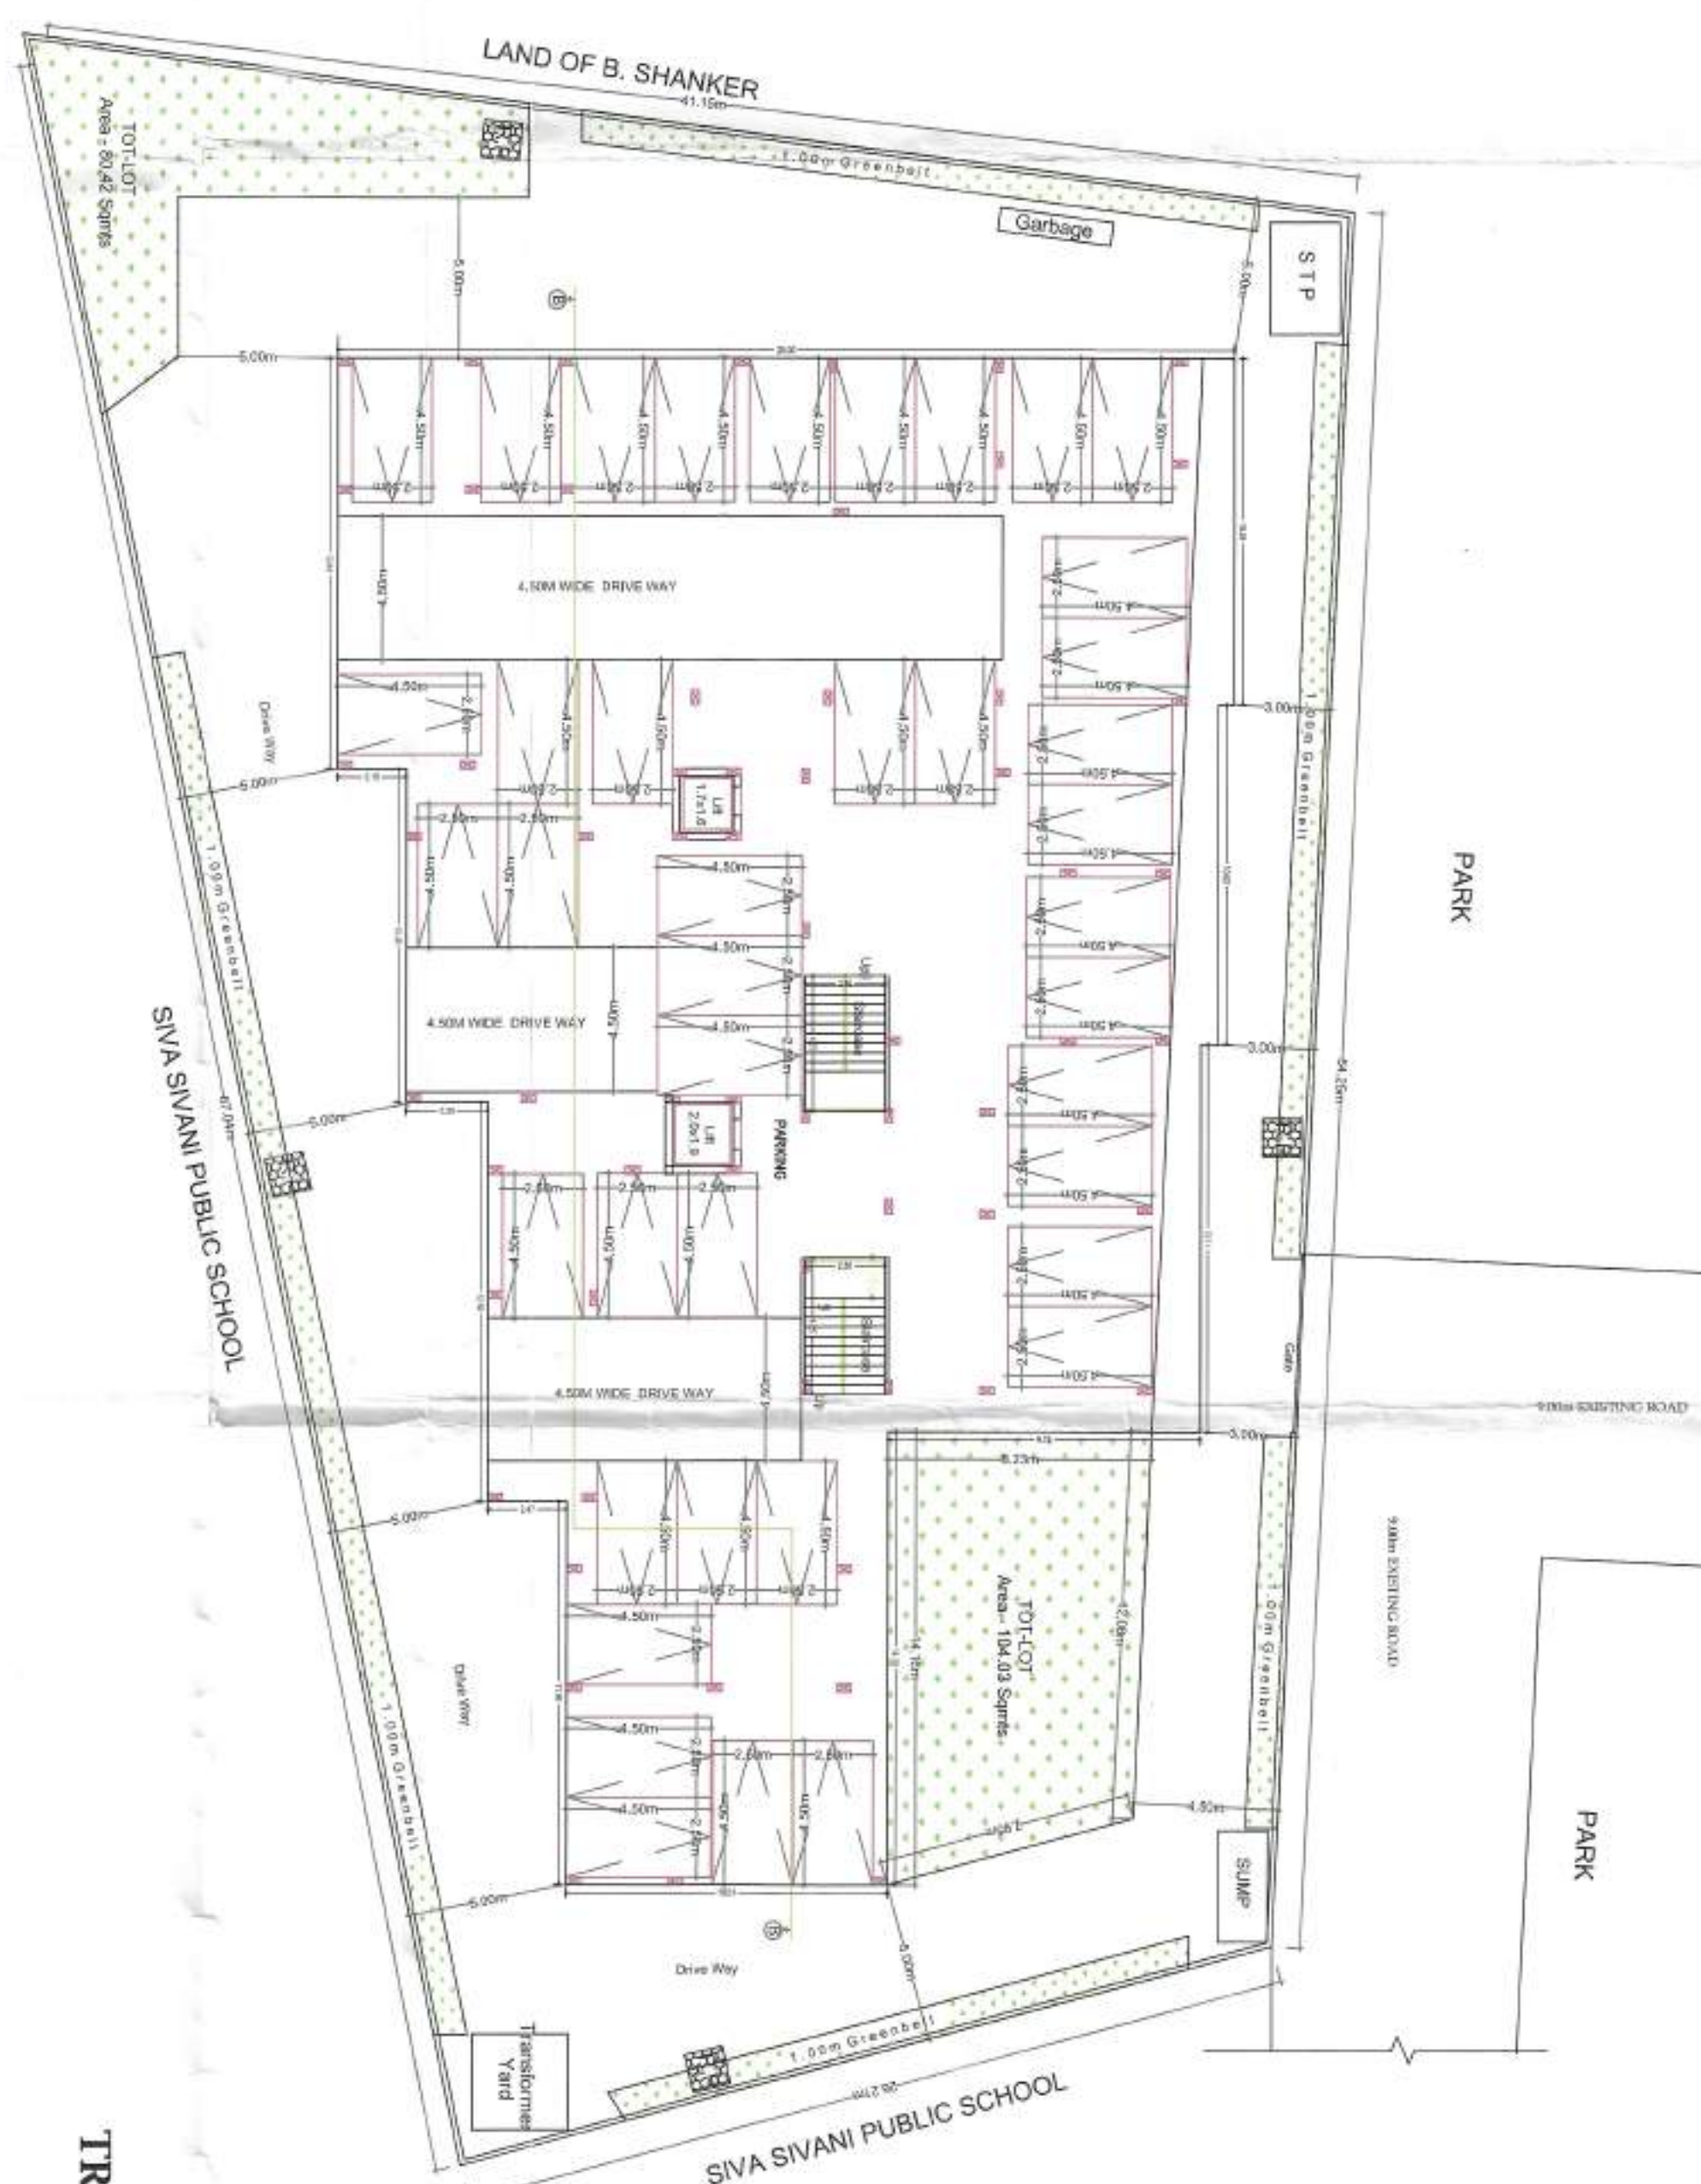
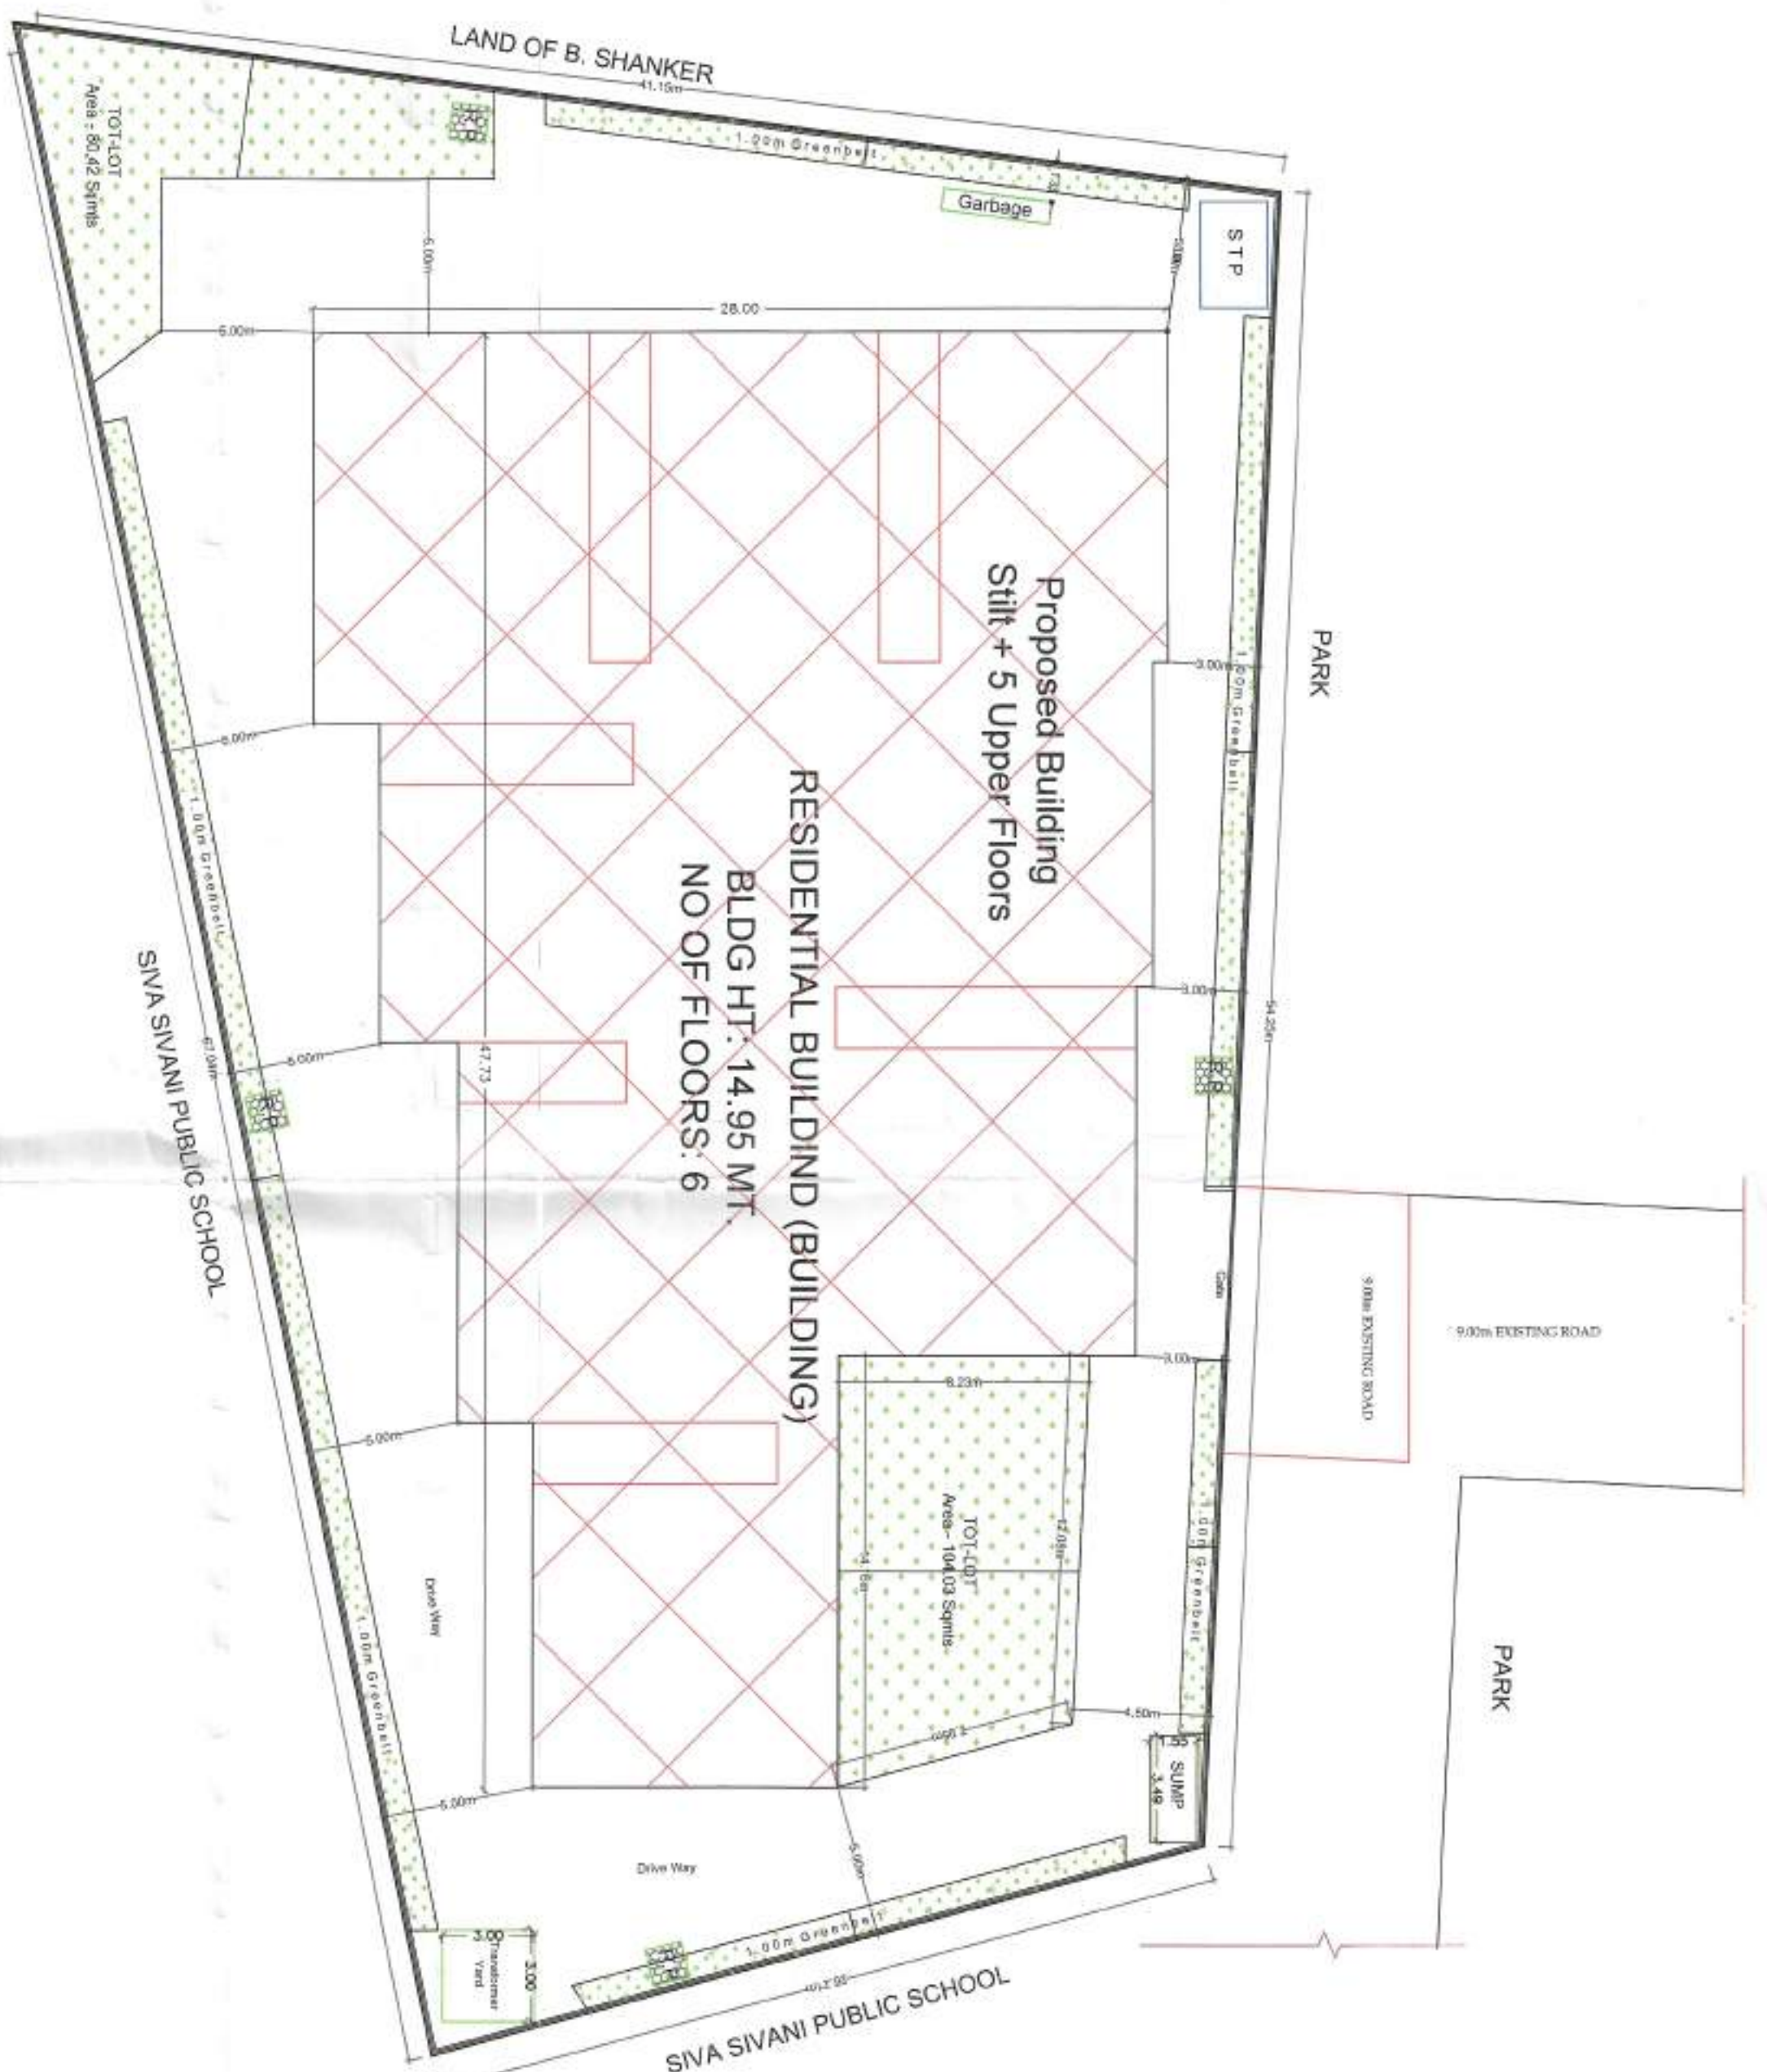


[illegible]


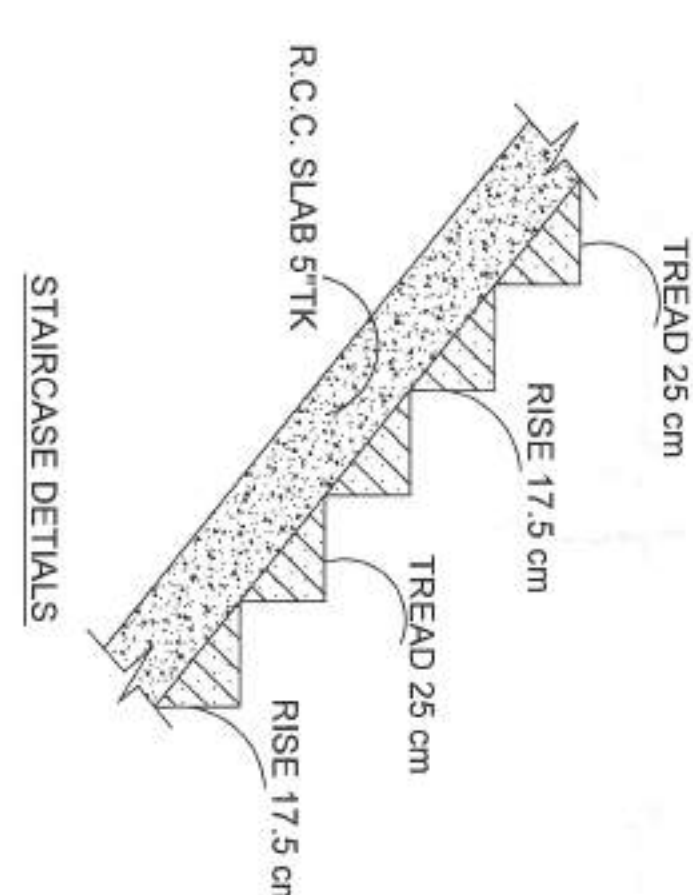


Name: P
S. SATHIARAYANA
Designation: Junior
Planning Officer
Date: 04-Jan-2021 15: 

Signature
Name : KOTTALA
YASAVANTHA RAO
Designation : Planning
Officer
Date : 04-Jan-2021 16

RELEASED

File No: 7061-1081 Date: 12-04-2025

As per Technical Approval of the HUDA vide 05.11.2025 dated 11.11.2025 the Building Permission is hereby released on subject to conditions laid down in.

Commissioner
Kompally-Municipality
Wahed Uppu
1-11-2023

OWNER'S SIGNATURE	<i>M. Rajasekhar</i> M. Rajasekhar N. Shakti Kalyan
BUILDER'S SIGNATURE	<i>S. S. S. S.</i> SIDDHANT License No: BL/3351/2017 Valid Up to 01/05/2022
ARCHITECT'S SIGNATURE	
STRUCTURAL ENGINEER'S SIGNATURE	