
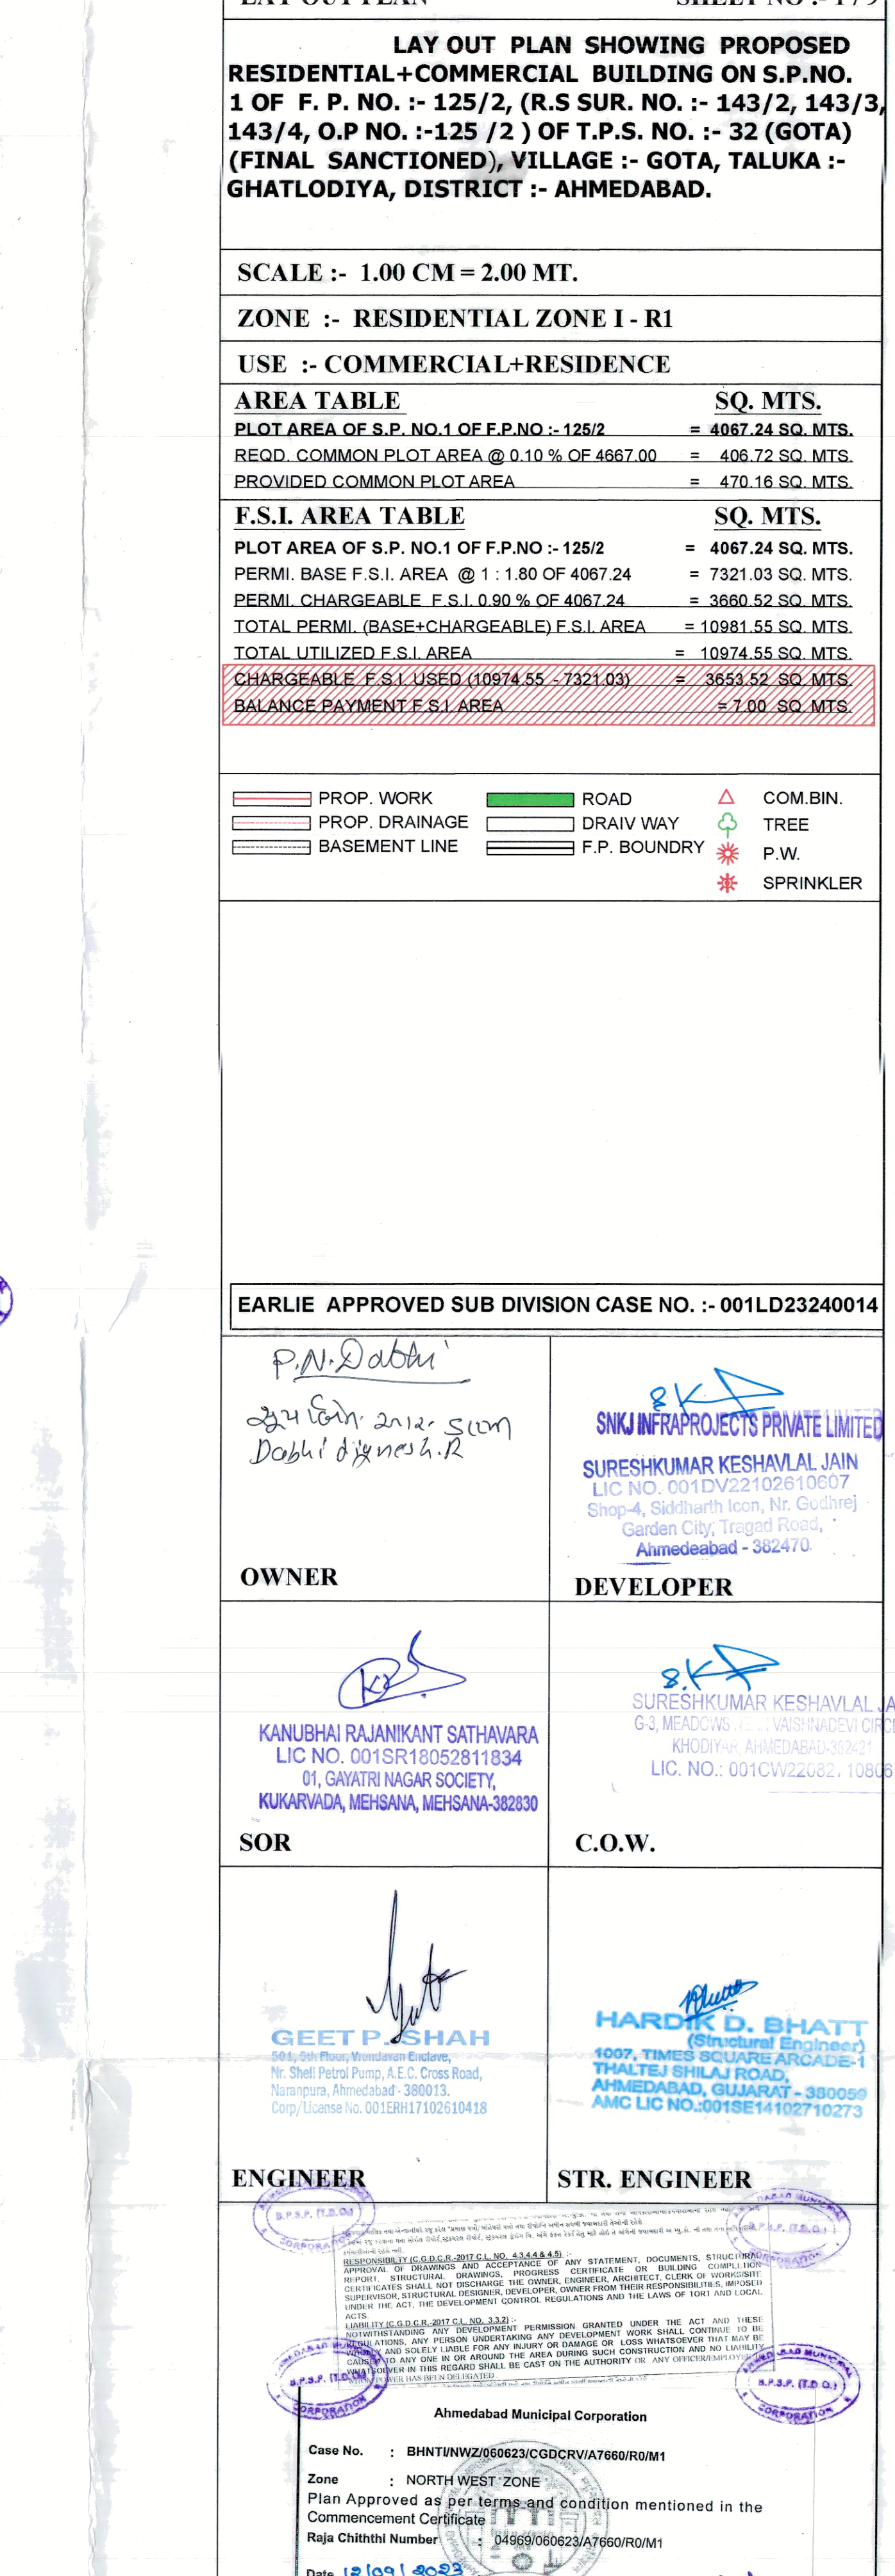
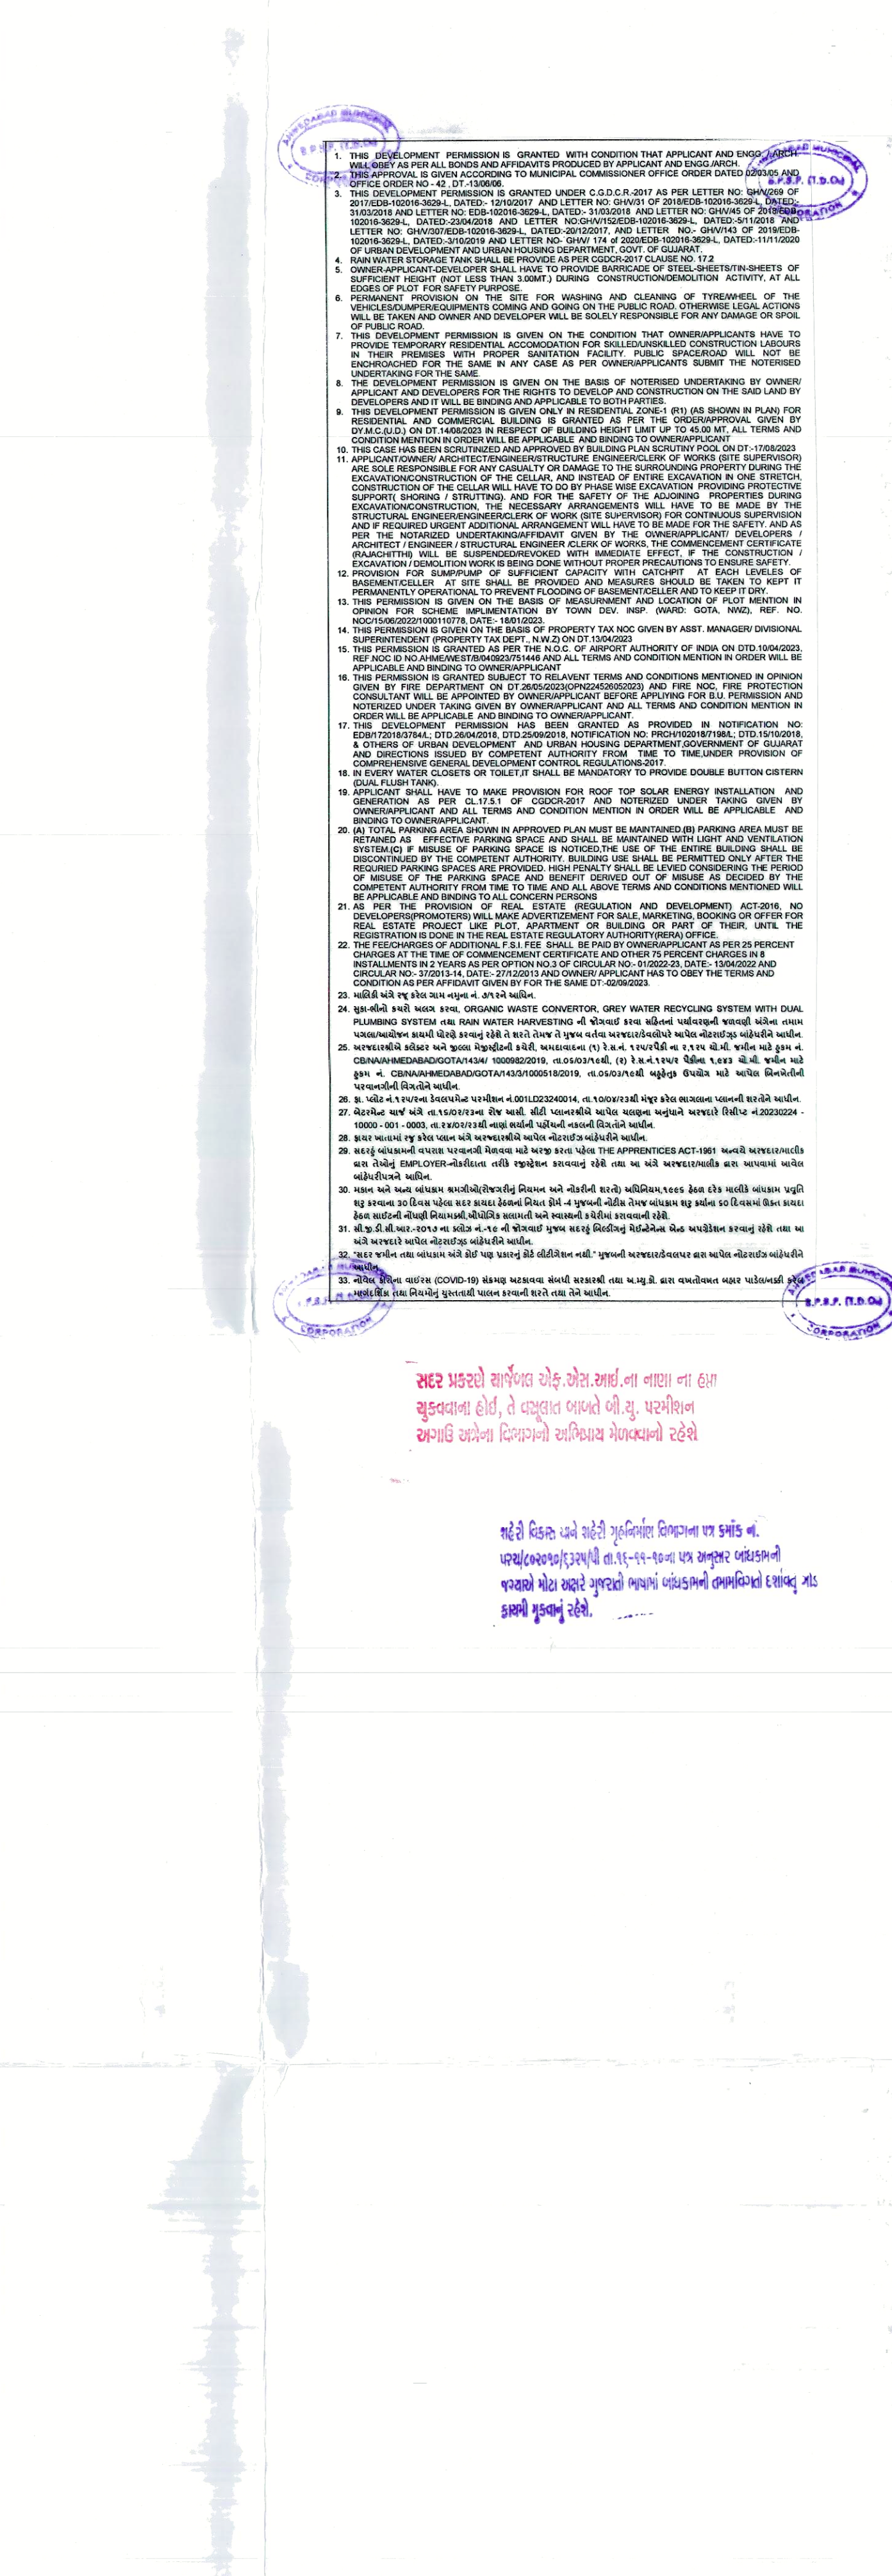
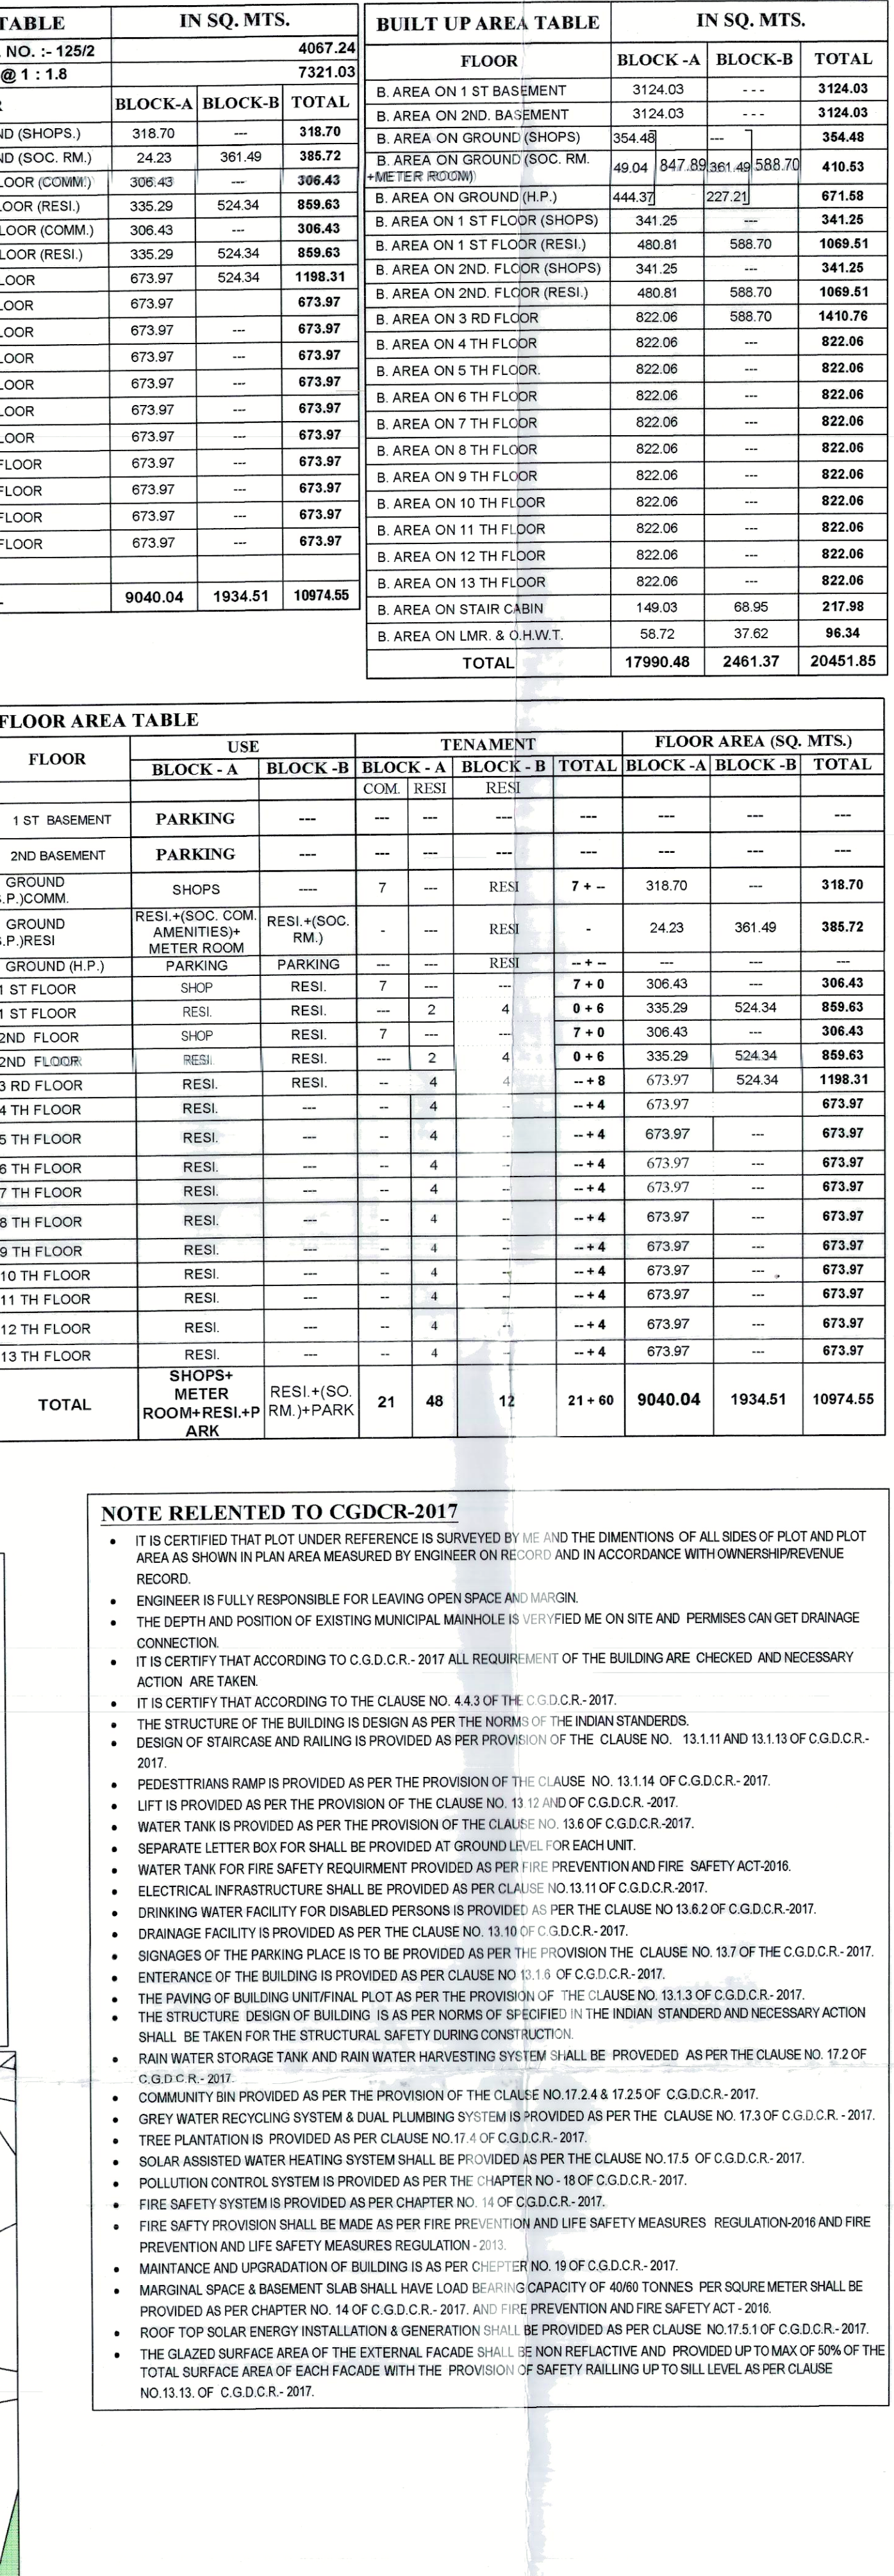
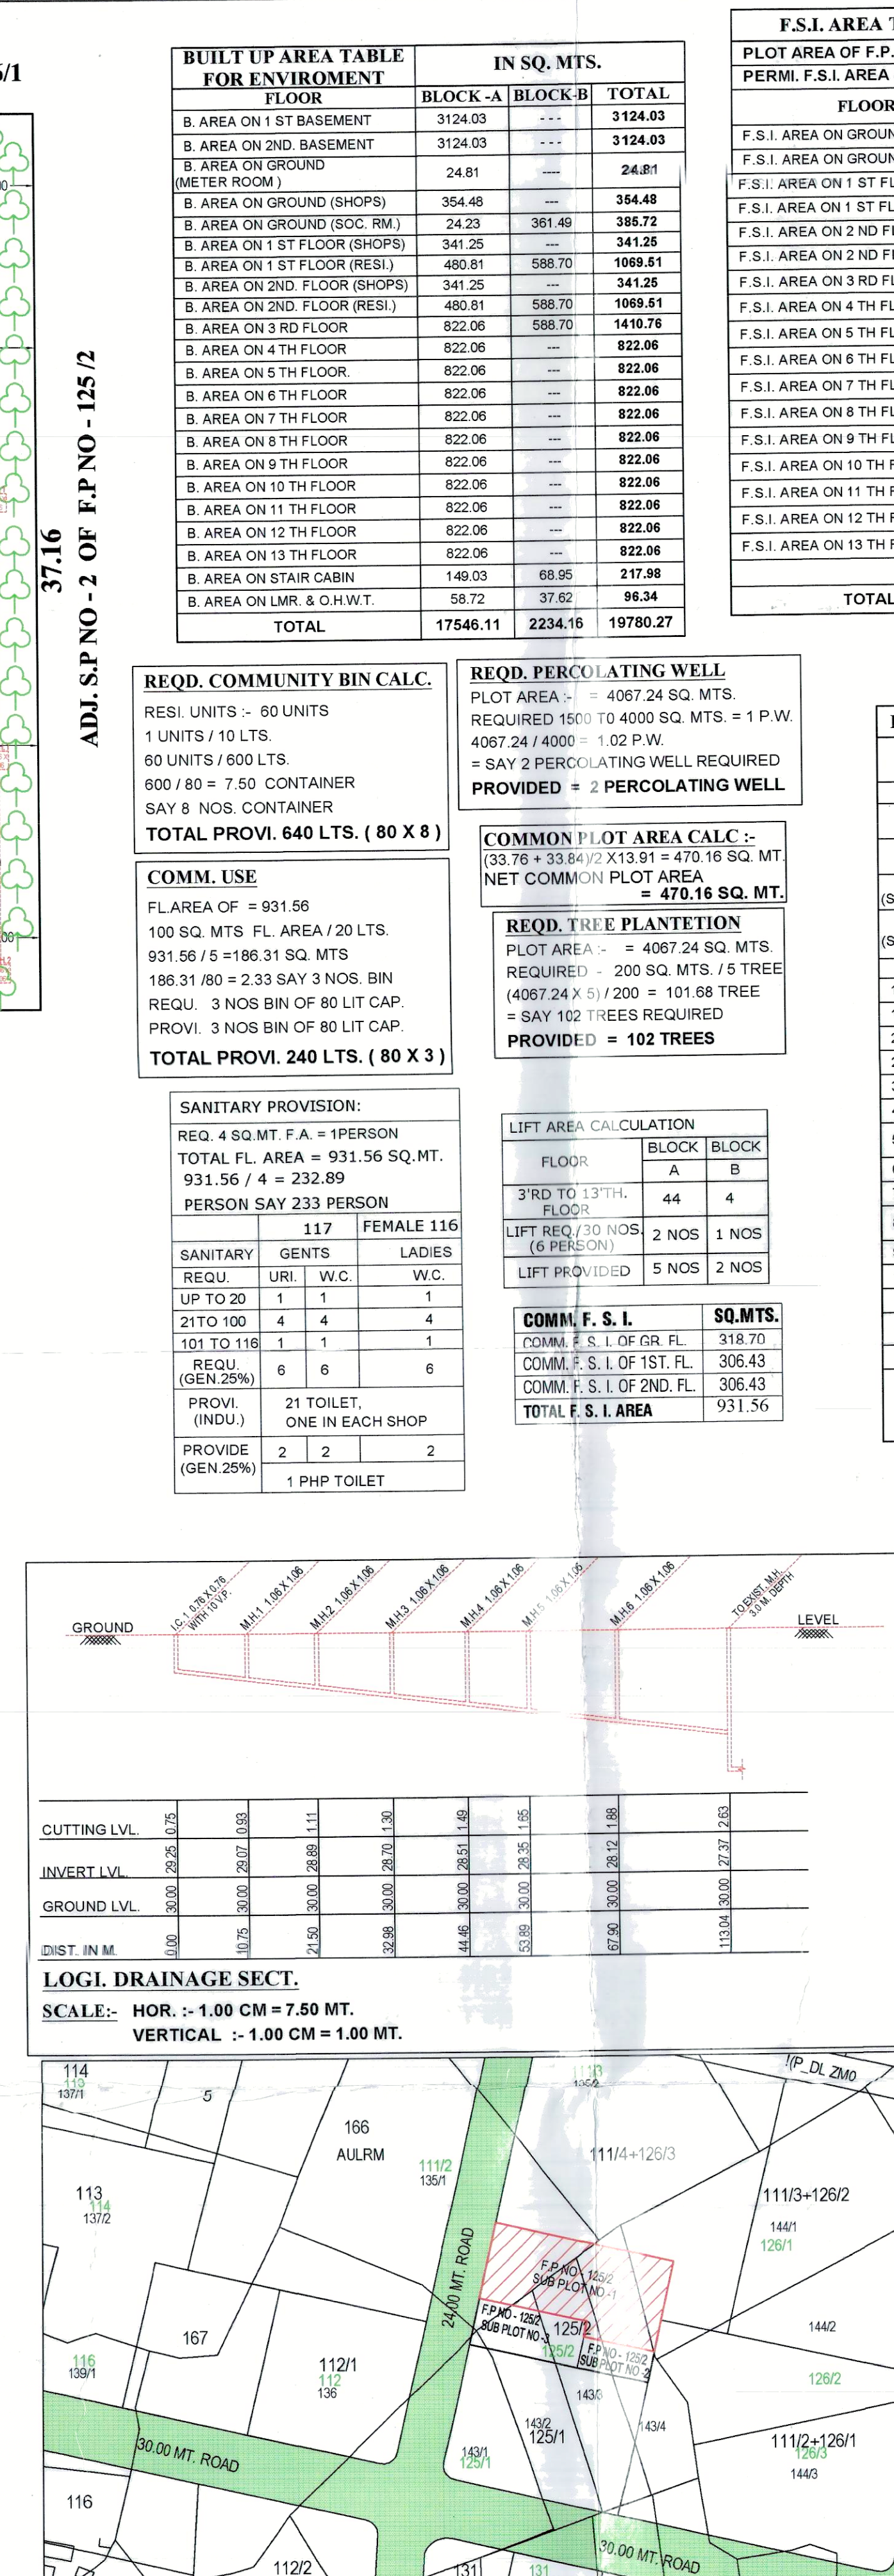
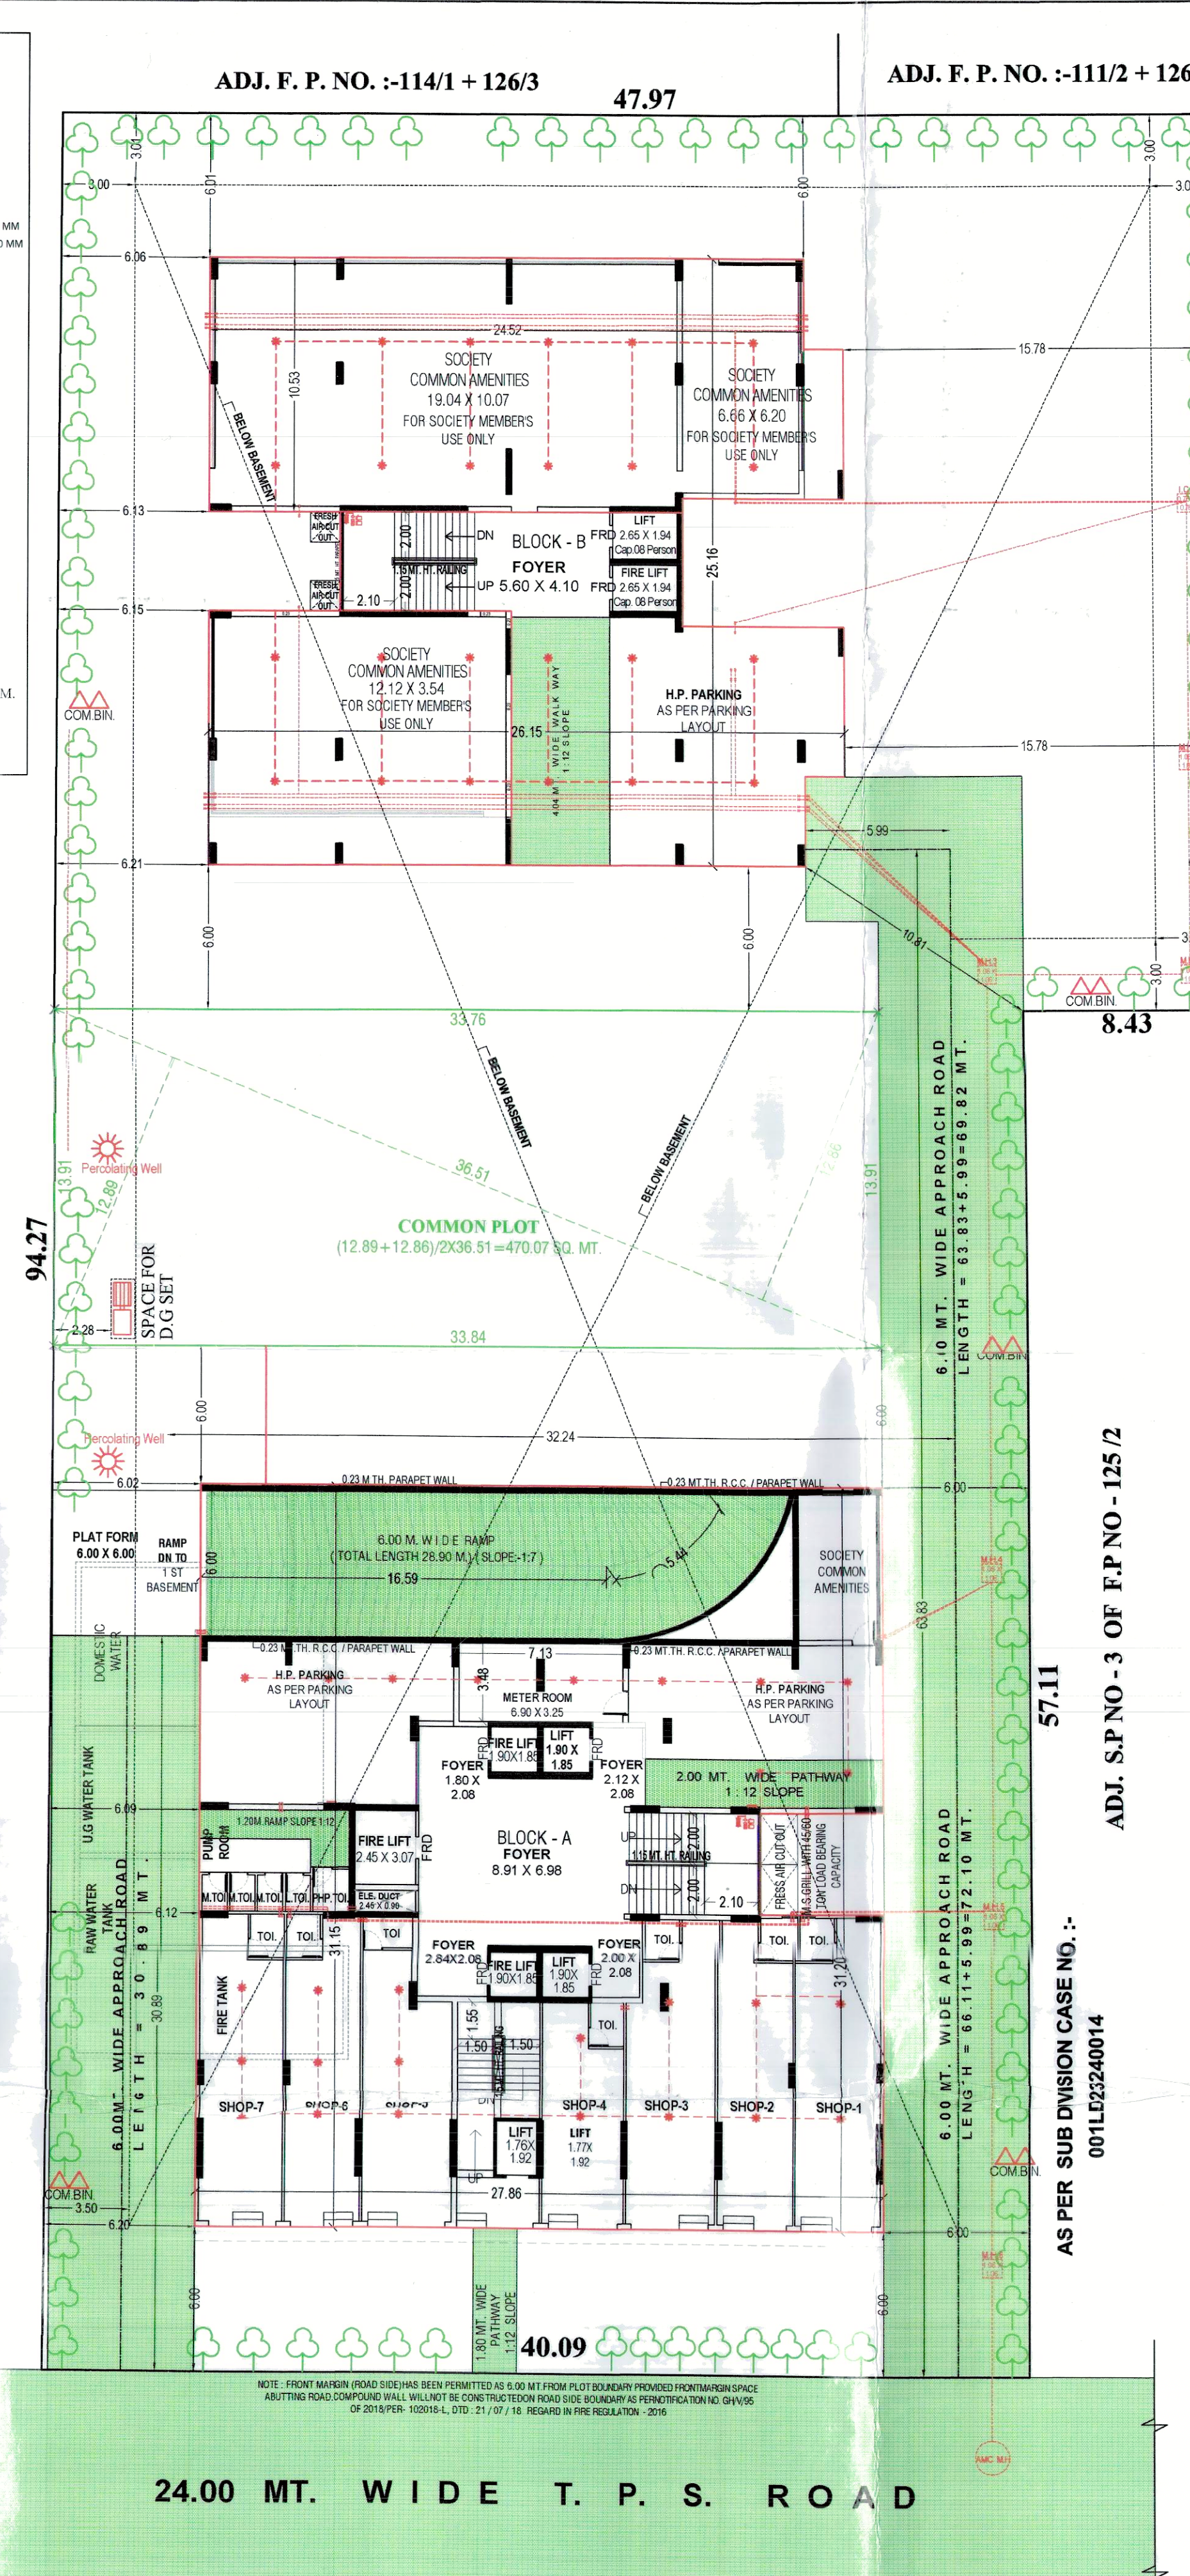


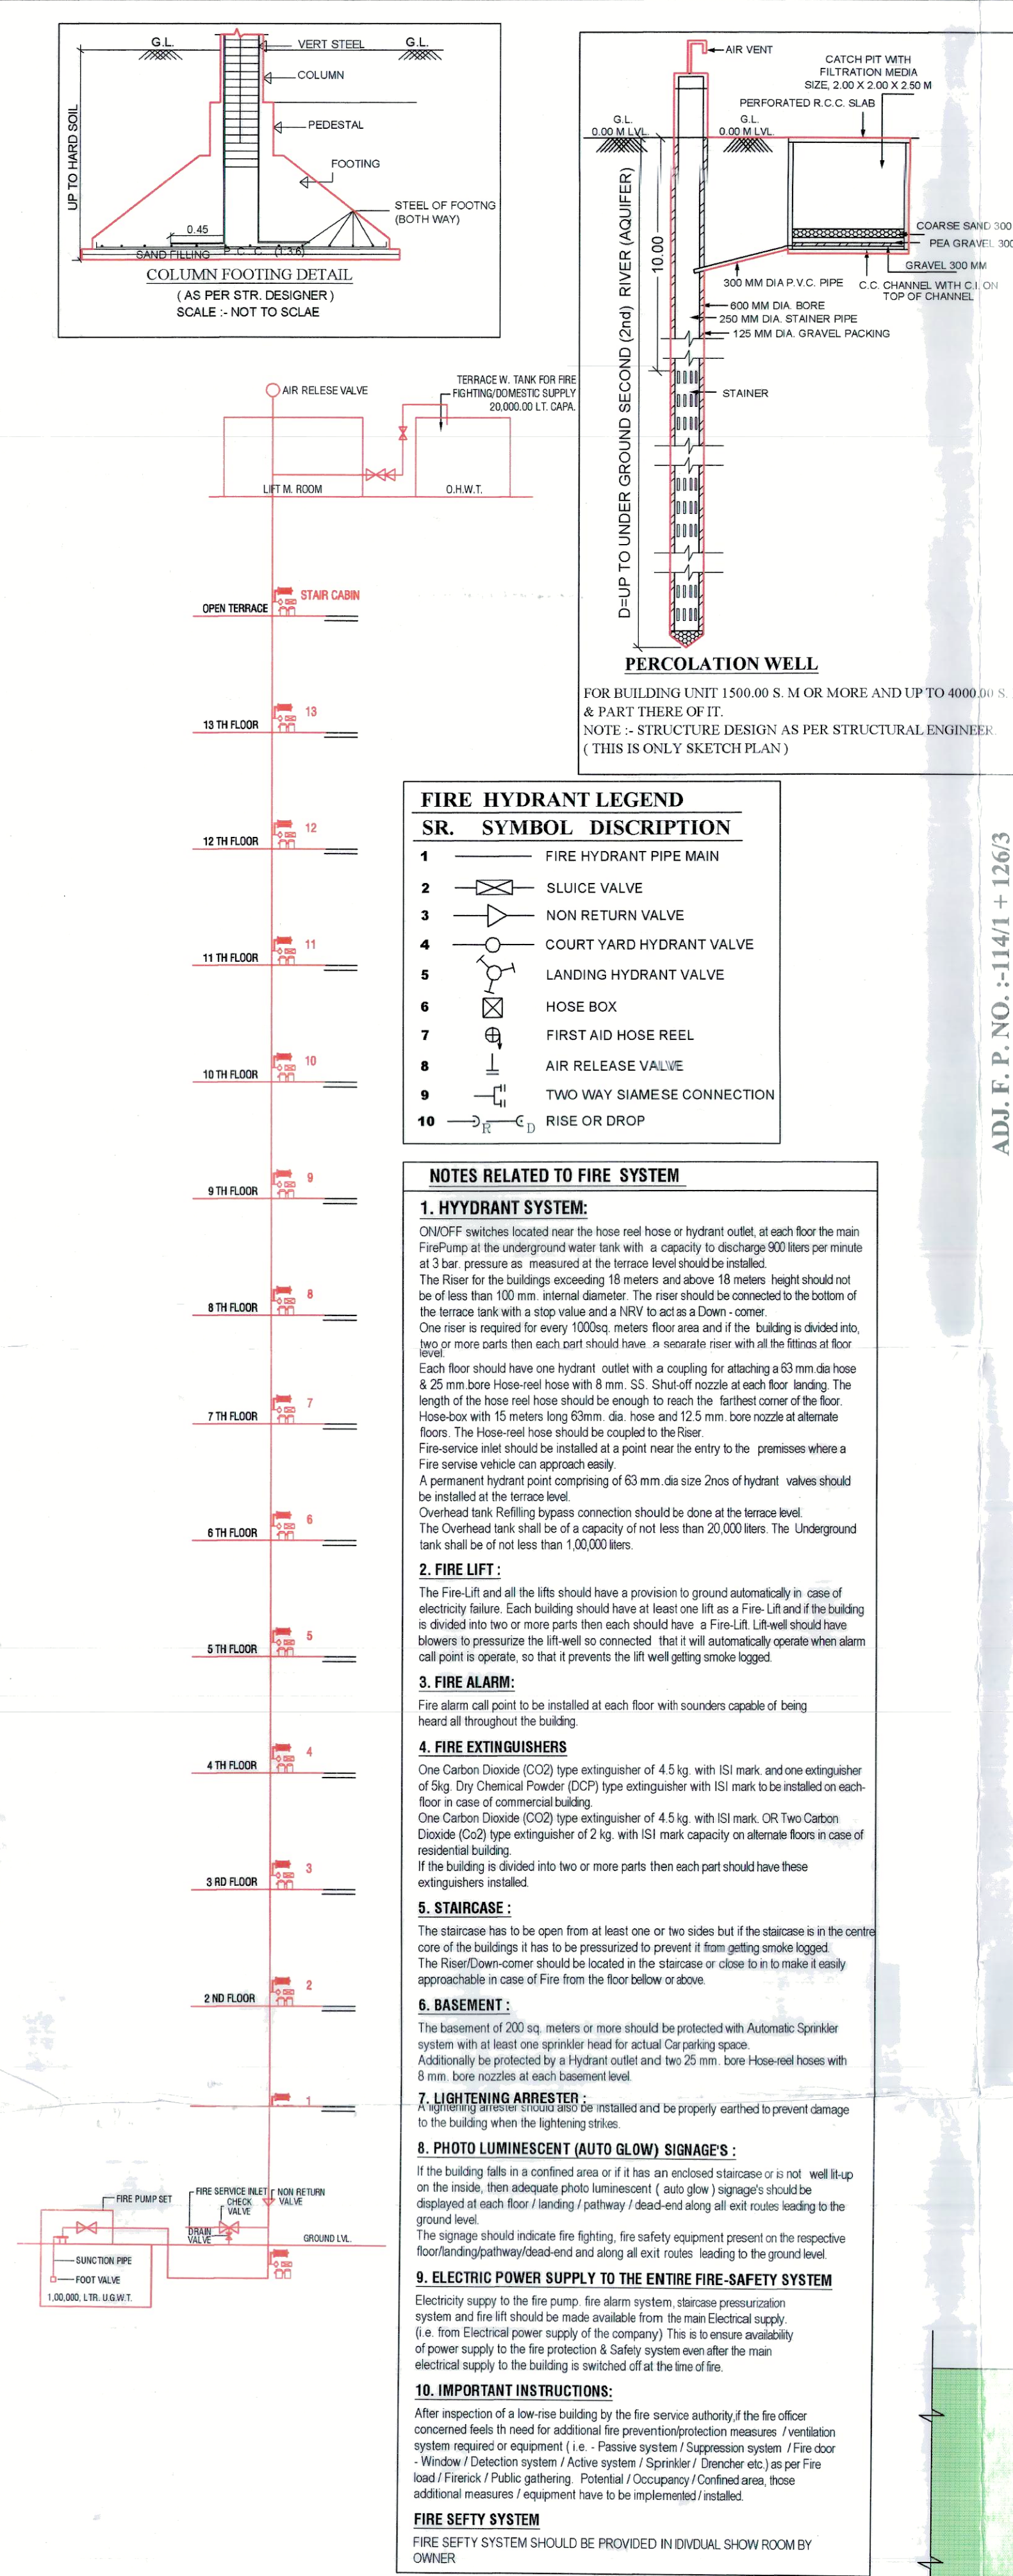

SIDDHARTH GREENZ DEVELOPERS

CLARIFICATION REGARDING END DATE

TO WHOM SO EVER IT MAY CONCERN

Here I **Mr. MEHUL PRABHUDAS DABHI** authorized signatory of **SIDDHARTH GREENZ DEVELOPERS** for the project **SIDDHARTH GREENZ** situated at **SURVEY NO. 143/3, PLOT NO. 125/2P, BEHIND VISHVAS CITY 6, NEAR BANK OF BARODA GOTA BRANCH, GOTA, AHMEDABAD-382481.**

As currently our project plan is passed only with two block and we have planning adding one more block with revision in existing plan

Further we have plan to buying TDR for Increasing the Hight of block B

Therefore, we kept our Project End Date is 29th February 2029, For Project End Date we are kept in mind the process of Revision of Plan and process of buying TDR and Their agreement process

We request you to kindly approve our RERA Application with this extended time period and based on our Clarification

For, Siddharth Greenz Developers,

SIDDHARTH GREENZ DEVELOPERS



PARTNER

Authorized Partners

SURVEY NO. 143/3, PLOT NO. 125/2P, BEHIND VISHVAS CITY 6, NEAR BANK OF BARODA, OPP. AMC GARDEN, GOTA, AHMEDABAD 382481, GUJARAT

greenz.siddharthgroup@gmail.com

SIDDHARTH GREENZ DEVELOPERS

TO WHOM SO EVER IT MAY CONCERN

Here I Mr. MEHUL PRABHUDAS DABHI authorized signatory of SIDDHARTH GREENZ DEVELOPERS for the project SIDDHARTH GREENZ situated at SURVEY NO. 143/3, PLOT NO. 125/2P, BEHIND VISHVAS CITY 6, NEAR BANK OF BARODA GOTA BRANCH, GOTA, AHMEDABAD-382481.

PARKING DETAIL LETTER

S. N.	Particular	No. of Car Parking	Area of Car Parking	No. of Two-Wheeler Parking	Area of Two-Wheeler Parking	No. of Visitor Parking Covered	Area of Visitor Parking Covered	No. of Visitor Parking Open	Area of Visitor Parking Open	Total No. Floor Wise	Total Area Floor Wise
1.	Ground Floor	10	222.56	11	58.96	64	229.46	10	47.48	95	558.46
2.	Basement 1	30	1201.23	205	1033.25	12	63.97			247	2298.45
3.	Basement 2	31	1209.96	276	1425.59					307	2635.55
Total		71	2633.75	492	2517.8	76	293.43	10	47.48	649	5492.46

For, Siddharth Greenz Developers,

SIDDHARTH GREENZ DEVELOPERS



PARTNER

Authorized Partners

SURVEY NO. 143/3, PLOT NO. 125/2P, BEHIND VISHVAS CITY 6, NEAR BANK OF BARODA, OPP. AMC GARDEN, GOTA, AHMEDABAD 382481, GUJARAT

greenz.siddharthgroup@gmail.com