
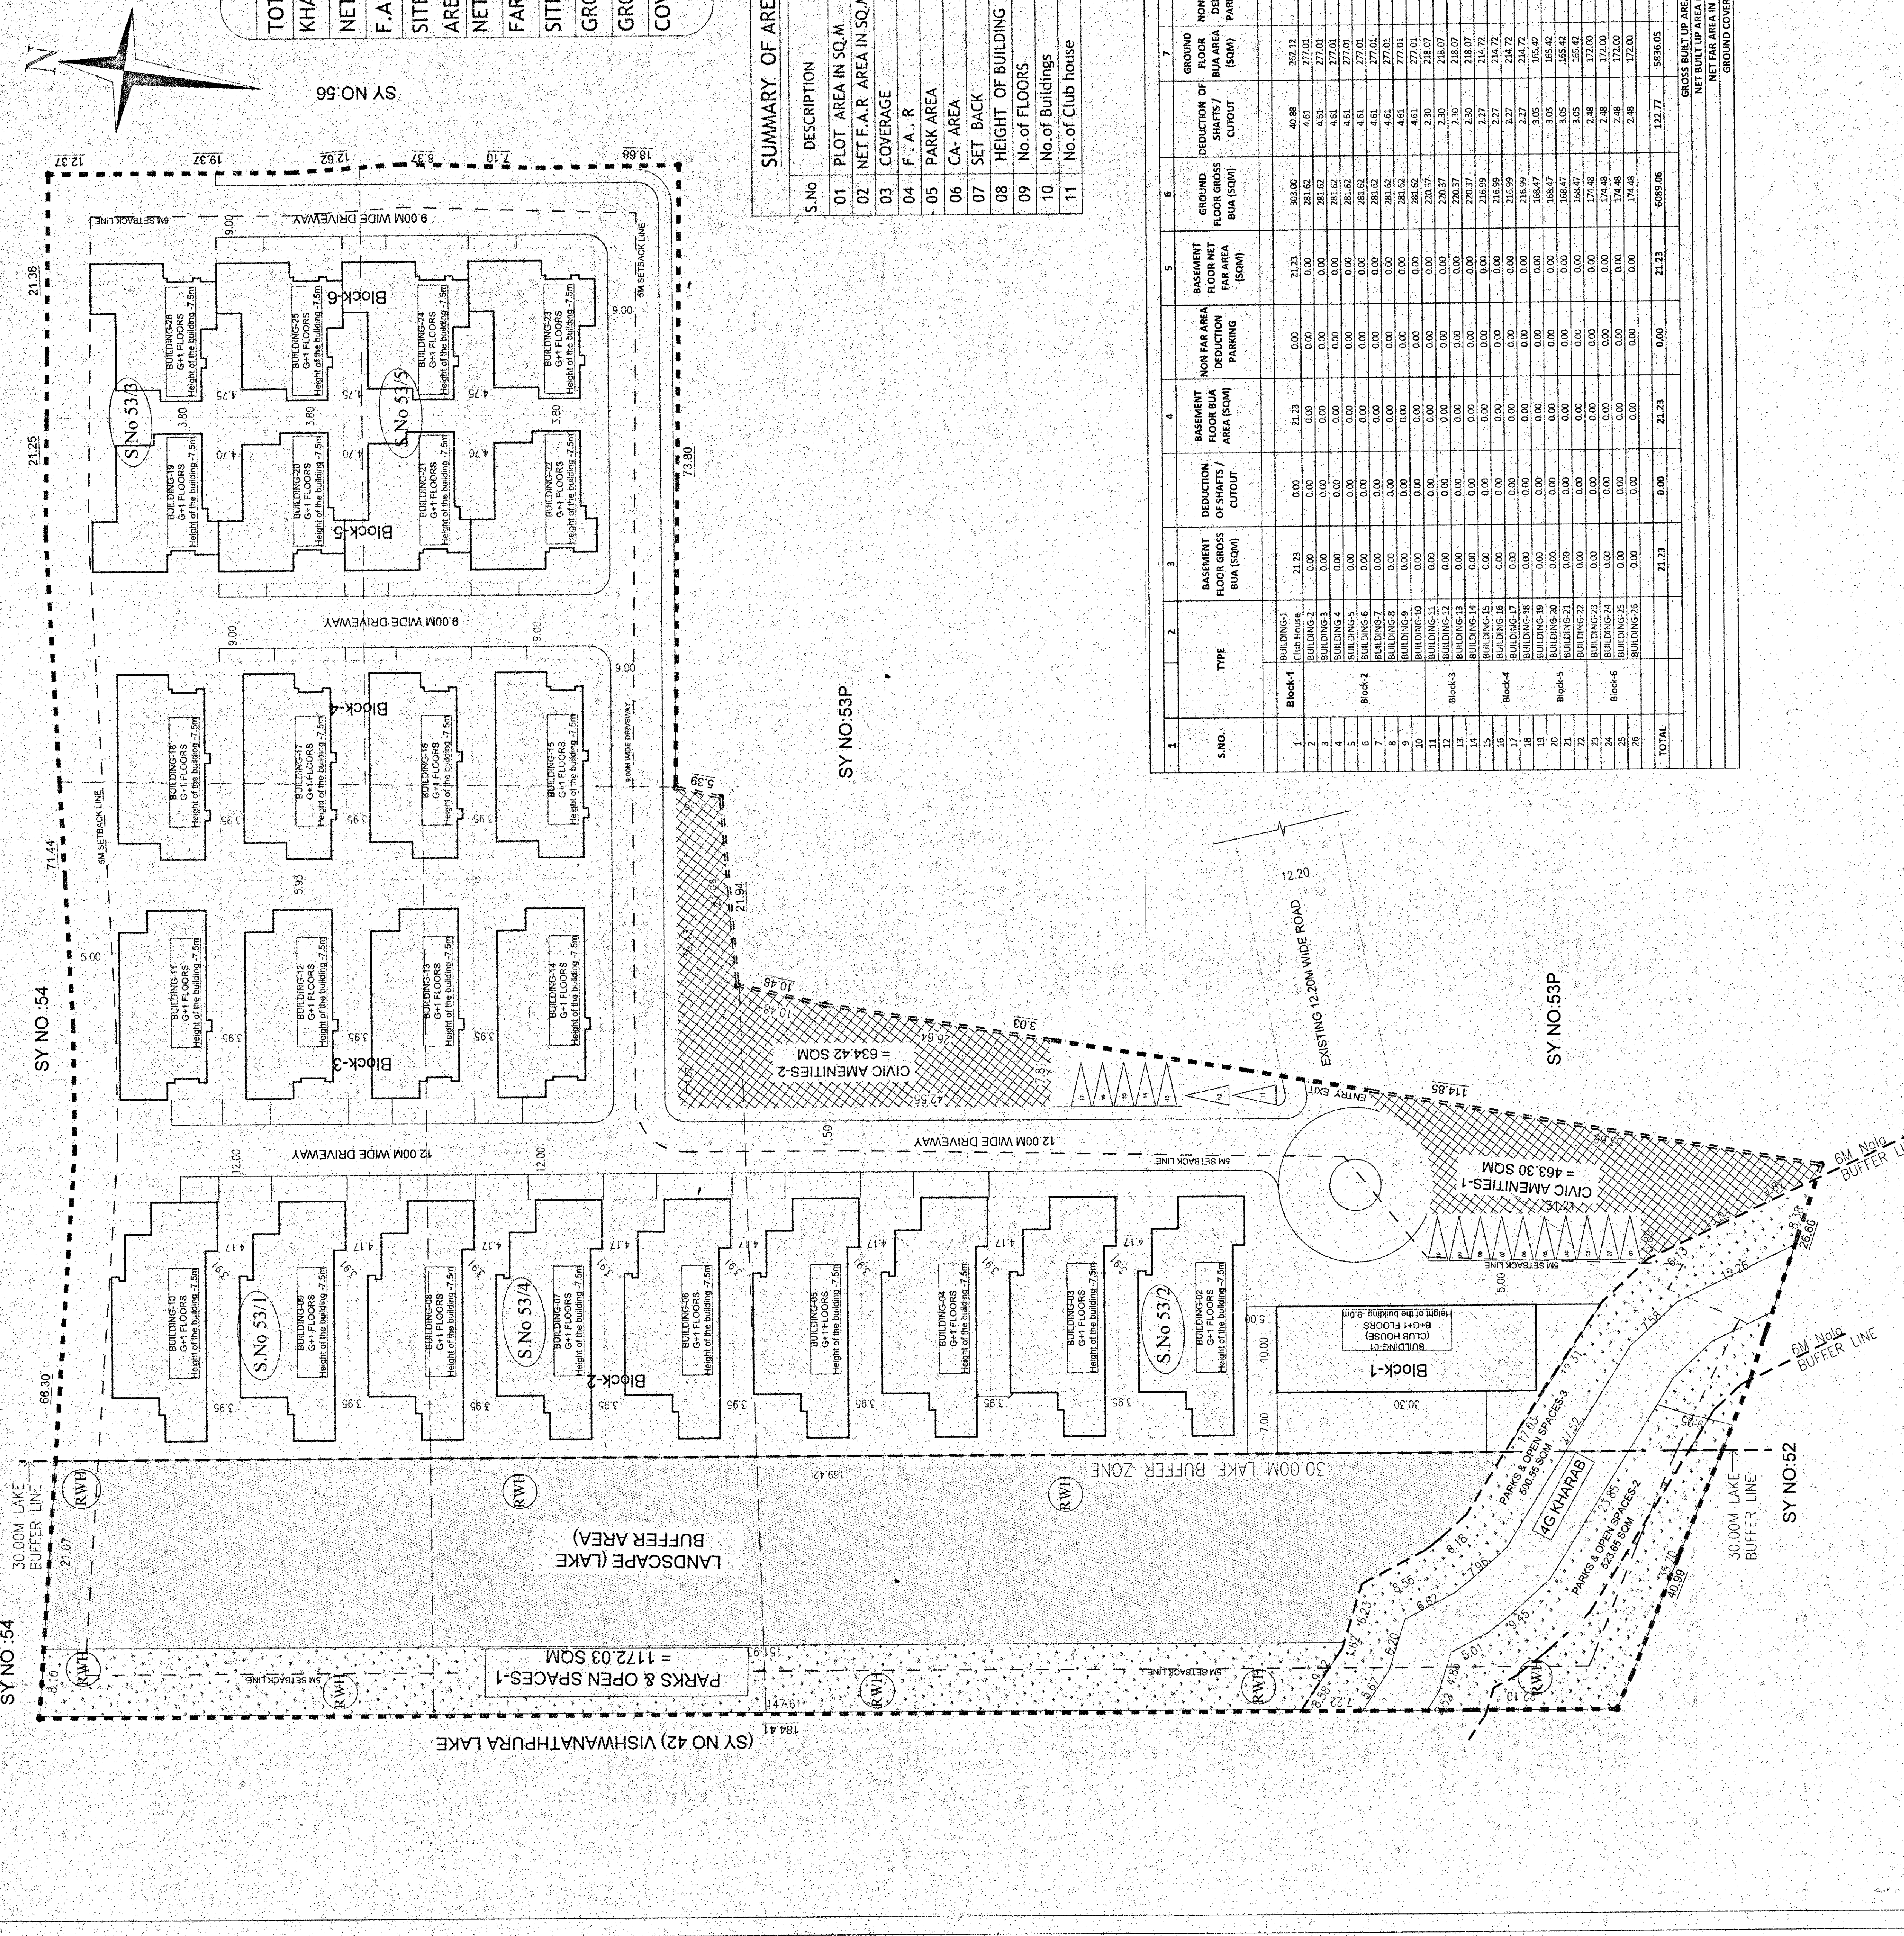
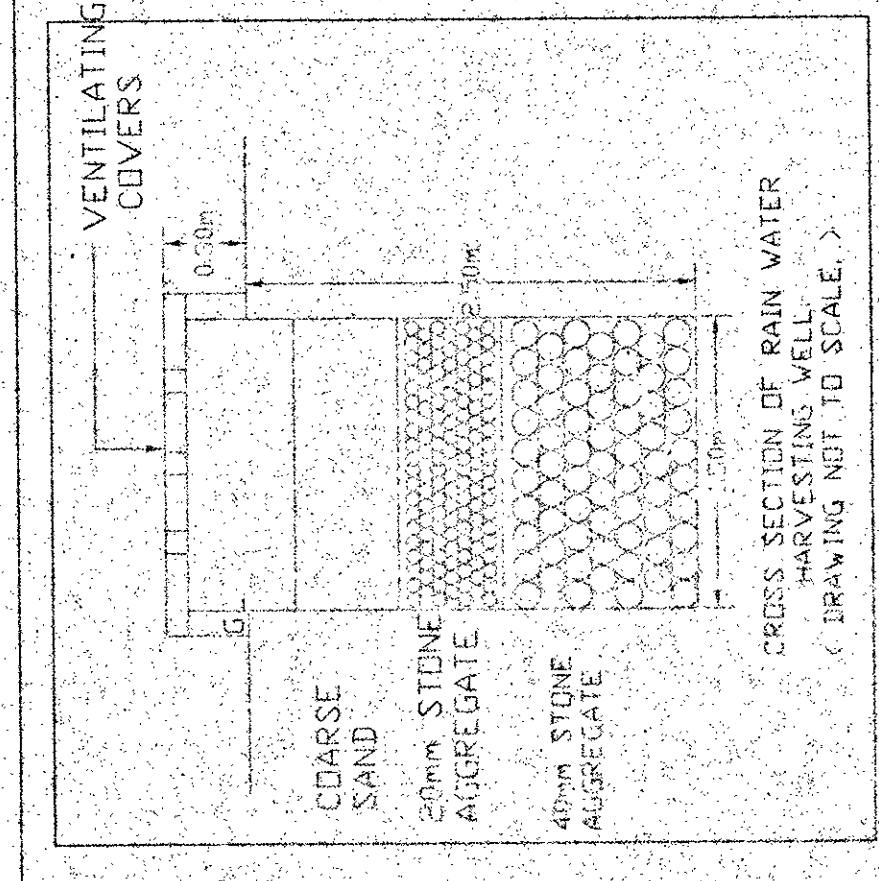


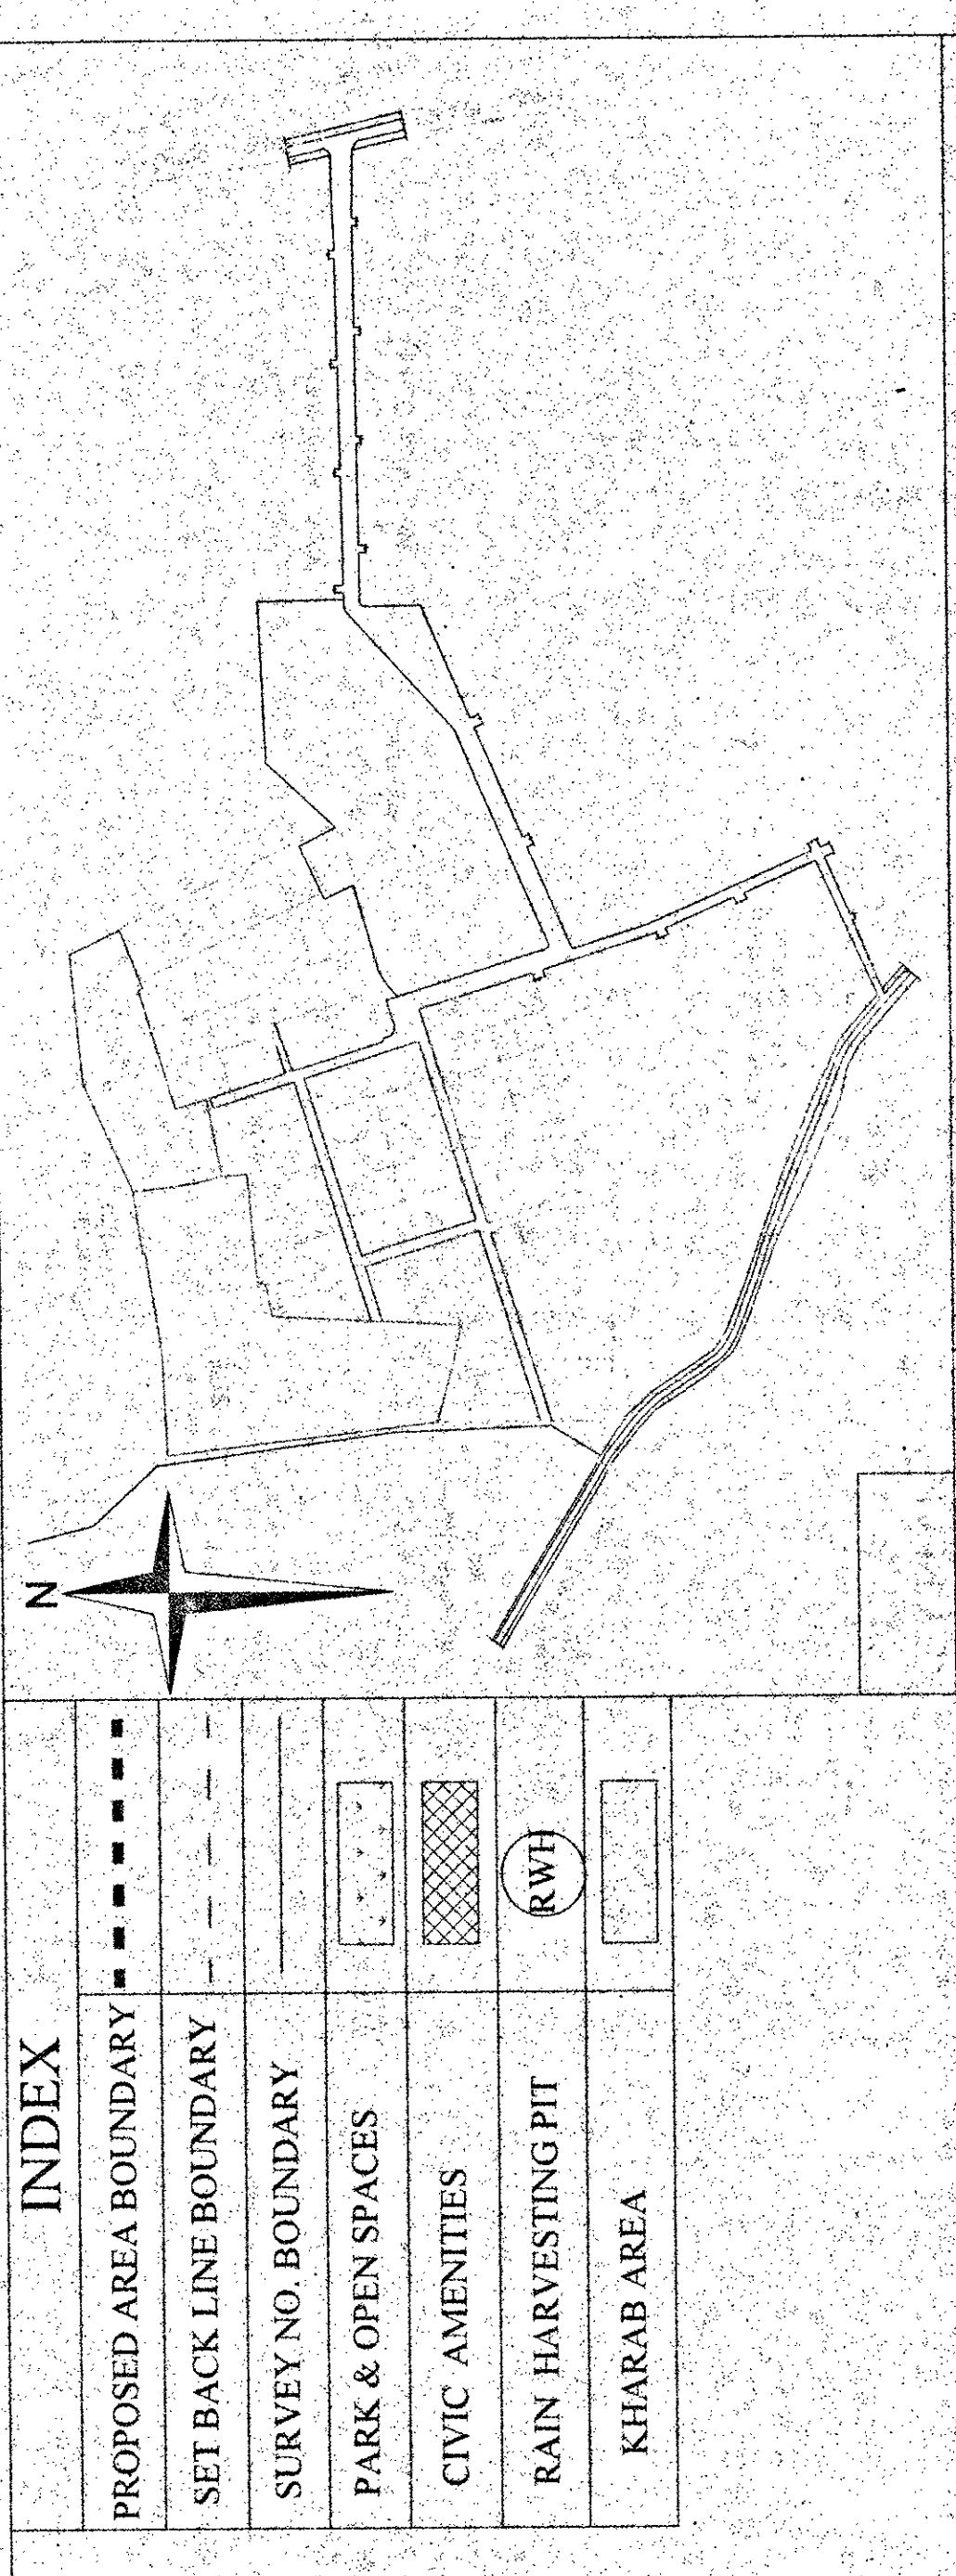

TOTAL AREA - 05A-17G			
AREA STATEMENT			
S.No	Sl. No	Area	Conversion Order Number
1	01	01	00
2	02	08	00
3	03	30	00
4	04	01	00
5	05	19	00
6	06	17	00

TOTAL PLOT AREA (05A-21G)			
AREA STATEMENT IN SQM			
S.No	Sl. No	Area	Conversion Order Number
1	01	22358.57 SQM	00
2	02	404.68 SQM	00
3	03	21953.89 SQM	00
4	04	2.25	00
5	05	9193.02 SQM	00
6	06	9193.02/20856.2=0.44	00

LAND USE ANALYSIS			
SL NO	DESCRIPTION	AREA IN SQM	%
1	RESIDENTIAL AREA	9744.45 SMT	44.39%
2	CLUB HOUSE AREA	611.38 SMT	2.79%
3	PARK AREA	2196.23 SMT	10.00%
4	C.A. AREA	1097.72 SMT	5.00%
5	LANDSCAPE (BUFFER AREA)	3960.95 SMT	18.04%
6	DRIVEWAY AREA	4343.16 SMT	19.78%
7	TOTAL AREA	21953.89 SMT	100%

- PARKING STATEMENT FOR BUILDING -			
S.No	BUILDING TYPE	PARKING REQUIRED	PARKING PROVIDED
01	RESIDENTIAL - 25(UNITS)	50Nos.	50Nos.
02	Two Wheeler Parking 25% of Car Parking	171.50Sq.m	171.50Sq.m
03	10% of the total car parking	5 Nos	17 Nos

SUMMARY OF AREA STATEMENTS			
S.No	DESCRIPTION	AS PER DRAWING	AS PER ZONING
01	PLOT AREA IN SQ.M	21953.89 SMT	21953.89 SMT
02	NET F.A.R. AREA IN SQ.M	9193.02 SQ.M	9193.02 SQ.M
03	COVERAGE	2.25	2.25
04	F.A.R.	10.00 %	10.00 %
05	PARK AREA	5 %	5 %
06	C.A. AREA	5 M	5 M
07	SET BACK	10 M	10 M
08	HEIGHT OF BUILDING	7.5 M	7.5 M
09	No. of Floors	G+1	G+1
10	No. of Buildings	25 Nos.	25 Nos.
11	No. of Club house	01 Nos.	01 Nos.

TOTAL AREA - 05A-17G											
AREA STATEMENT											

PROPOSED BUILDING / GROUP HOUSING
PLAN AT SY NO. 53/1, 53/2, 53/3, 53/4 & 53/5
ADDESVANATHAPURA VILLAGE, HESARAGHATTA HOBLI,
YELAHANKA TALUK, BANGALORE
VIDE DPA APPROVED DLP NO DPA/TP/D/01/2022-23 DATED 06.08.2022

