


SCRUTINIZE COPY
No. 5457 Dt. 20/10/22
TDO, BPSP, AMC

PARKING AREA TABLE FOR RESI.		IN SQ.MTS.
TOTAL UTILIZED F.S.I = 4631.16 SQ.MTS.		
REQ PARKING AREA @ 20 % = 926.23 SQ.MTS.		
VEHICAL	REQ. AREA	PROVI PARKING AREA
CAR PARKING AREA @ 50 %	463.12	CAR PARKING IN 1ST BASEMENT = 580.96
OTHER'S PARKING AREA @ 40 %	370.49	OTHER'S PARKING IN 1ST BASEMENT = 217.82
		IN H.P. (S1) 10.95 x 11.77 = 128.88
		IN H.P. (S2) 9.54 x 4.49 = 42.83
		IN H.P. (S3) 11.53 x 6.58 = 75.87
		IN H.P. (S4) 4.34 x 5.52 = 23.96
		TOTAL = 271.54
		TOTAL OTHER'S PARKING = 489.36
VISITOR'S PARKING AREA @ 10 %	92.62	IN H.P. (V1)(MECH.) 6.57 x 15.47 x 1.5 = 152.46
TOTAL	926.23	TOTAL PARKING = 1222.78

ID Sub ID Inspector Asset IDO

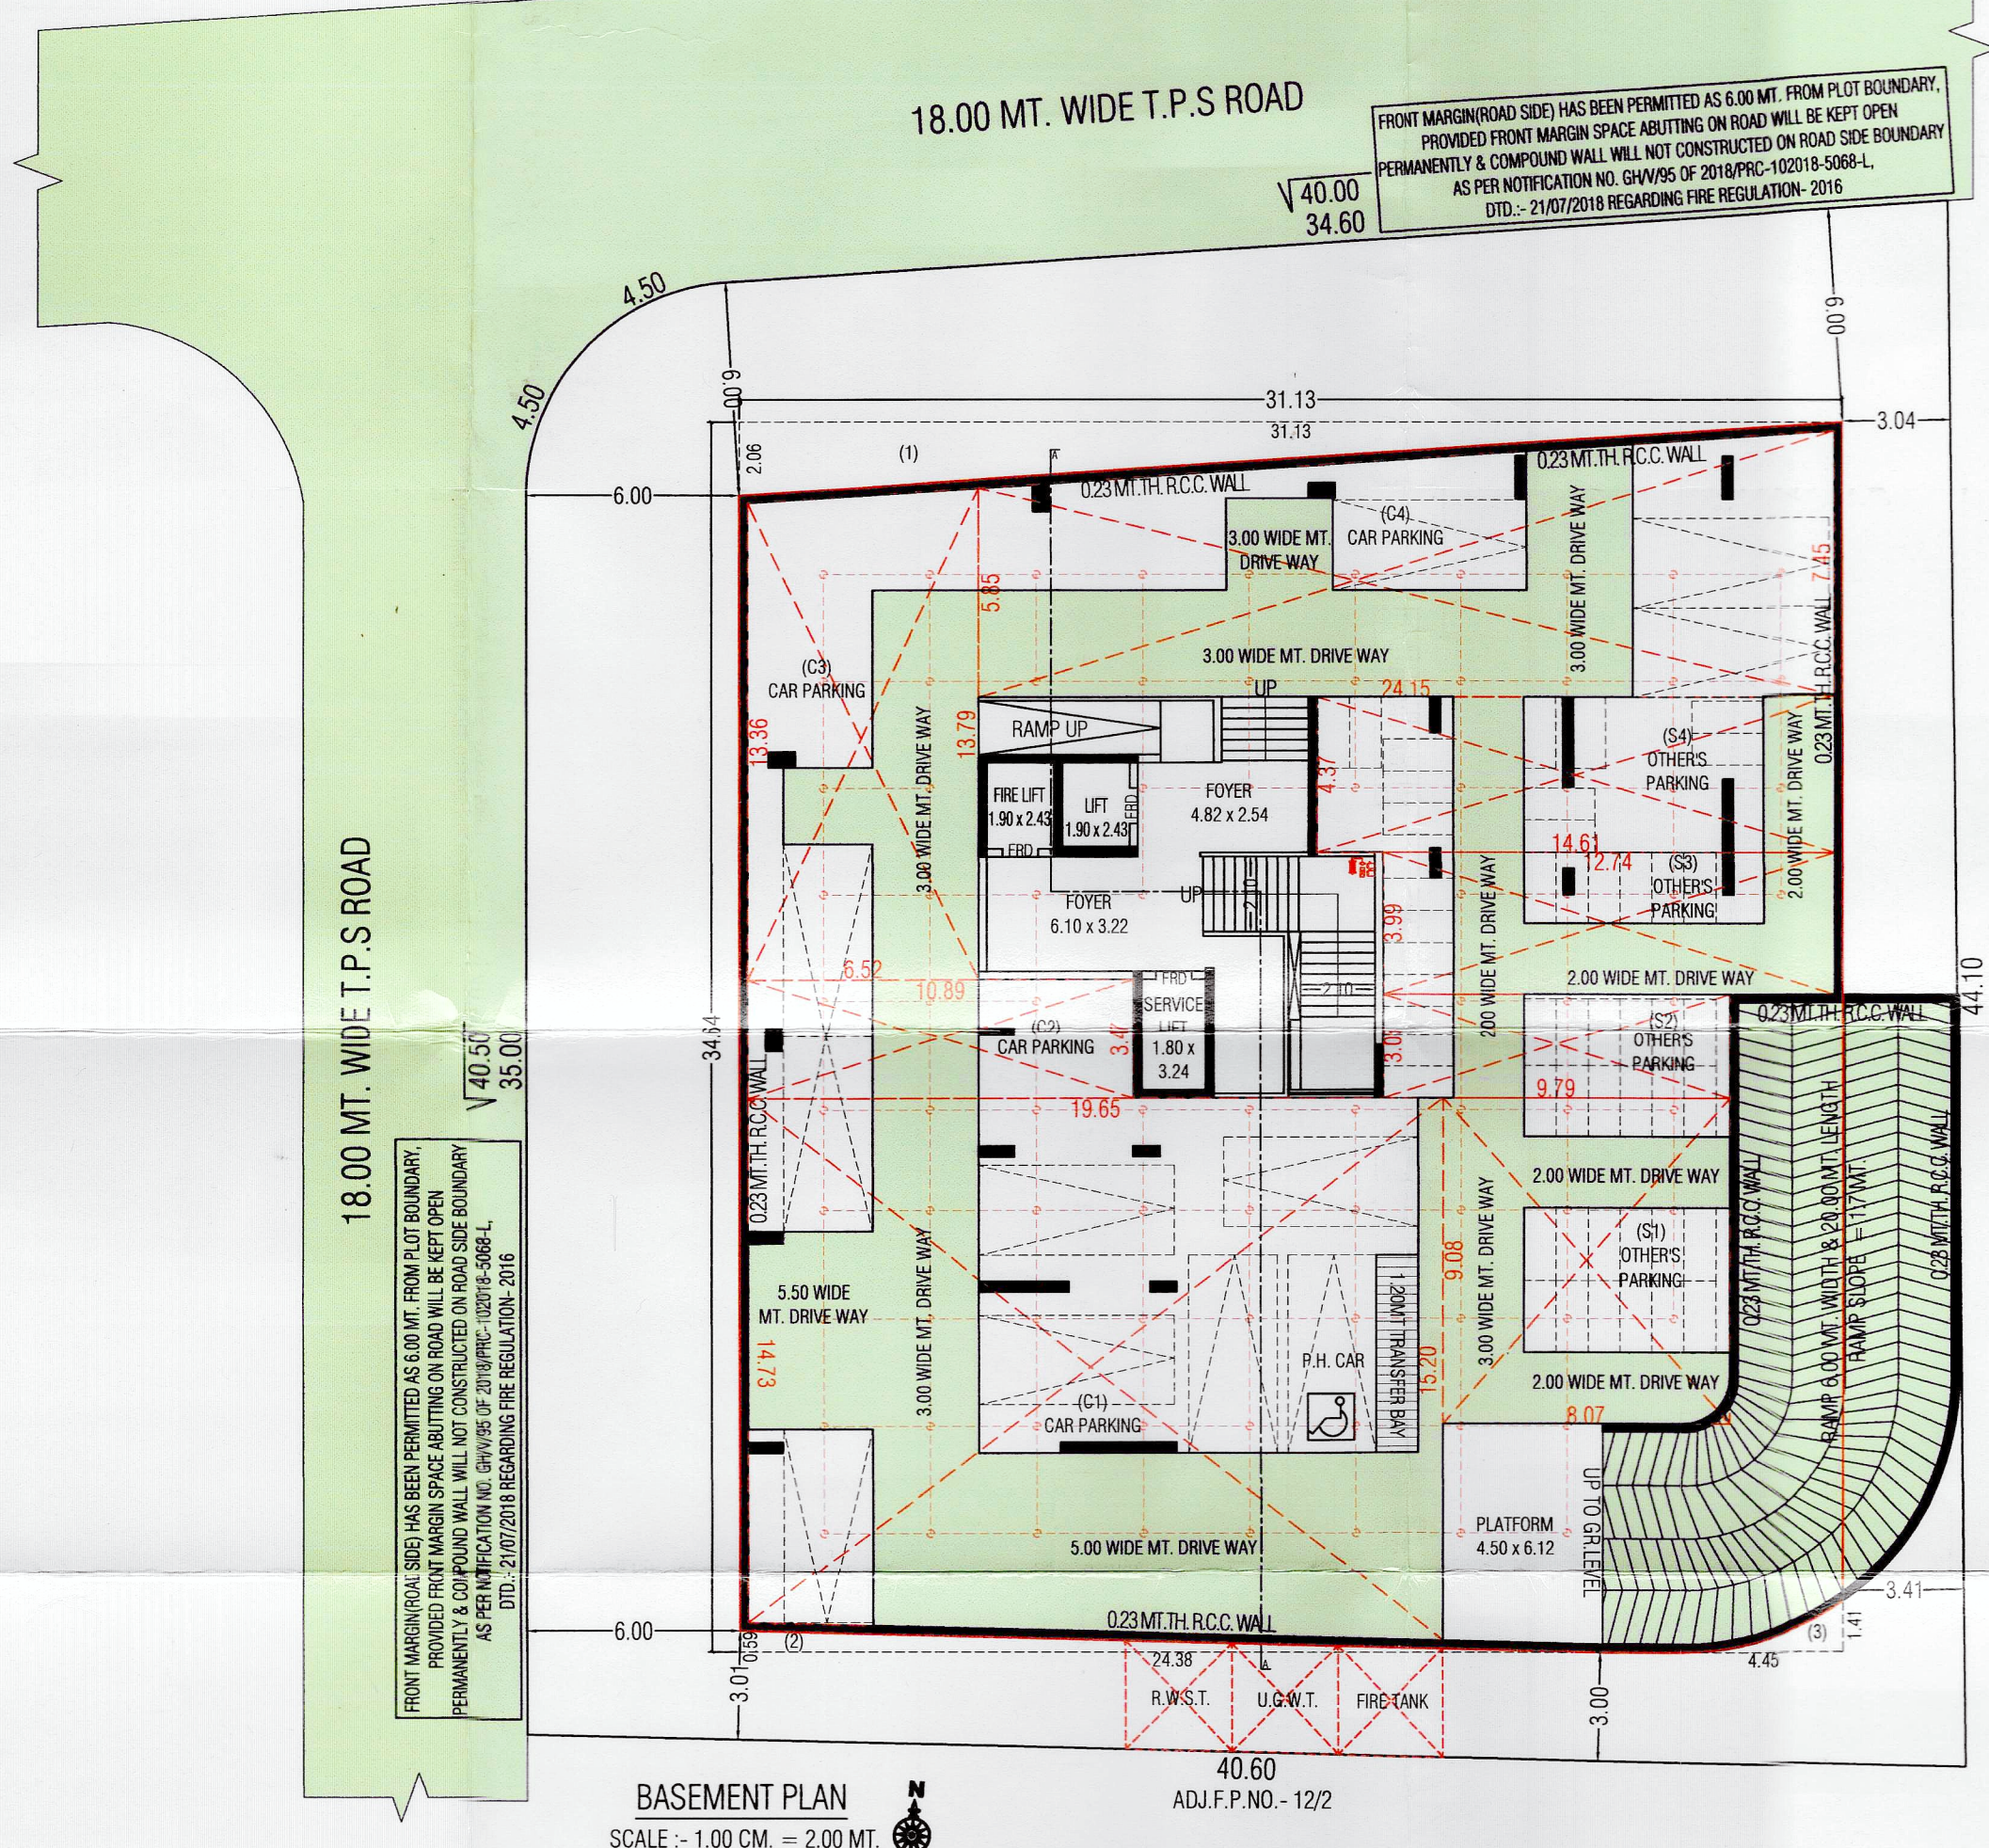

સદર પ્રકરણે સાર્વજનિક એફ.એસ.આઈ.ના નાણા ના હમ
શુક્રવાના હોઈ, જે વચલાવ વાળતો બી.યુ. પરમીશન
આગાઈ અંગેના વિવાદોનો સમિત્રાસ મેળવવાનો રહેશે.