

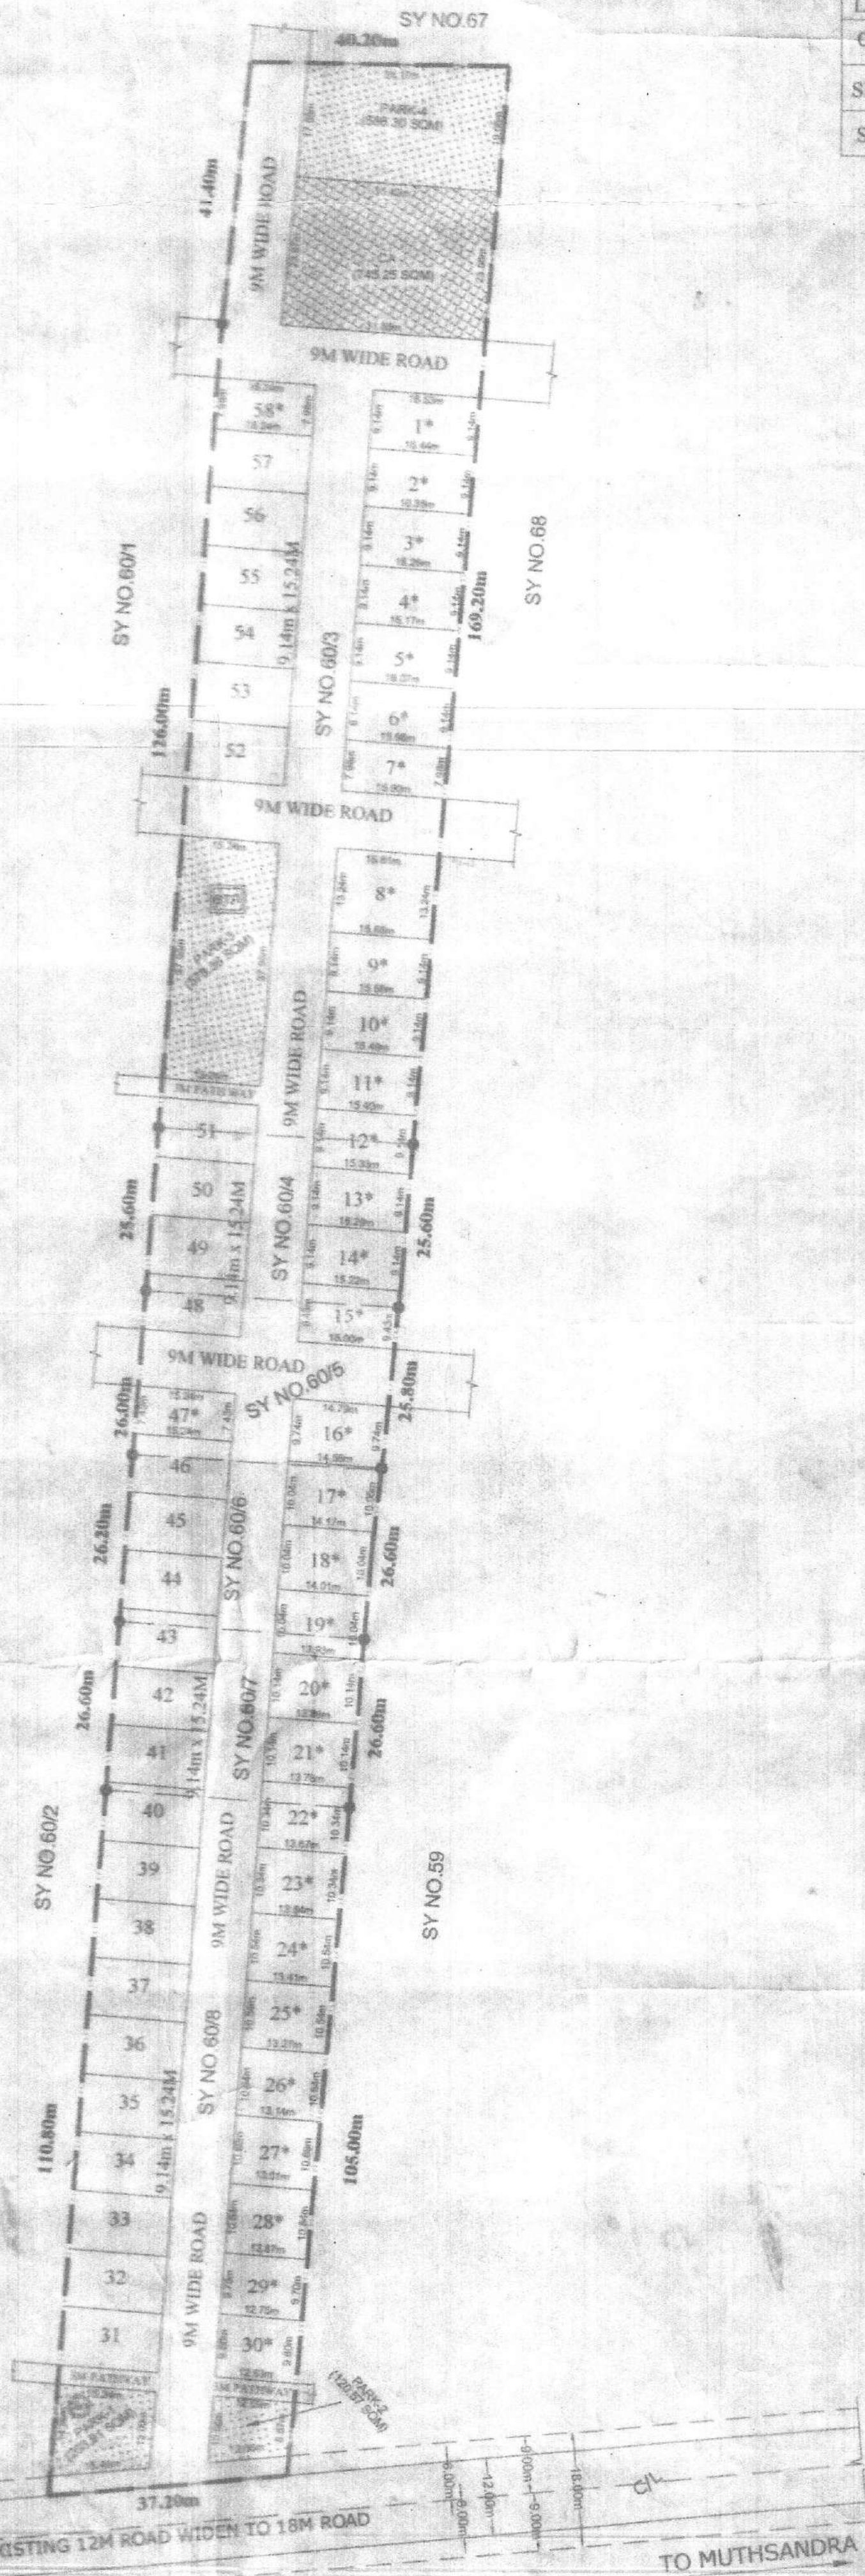


ONLY FOR THE DEMARCATION AND DEVELOPMENT PURPOSE

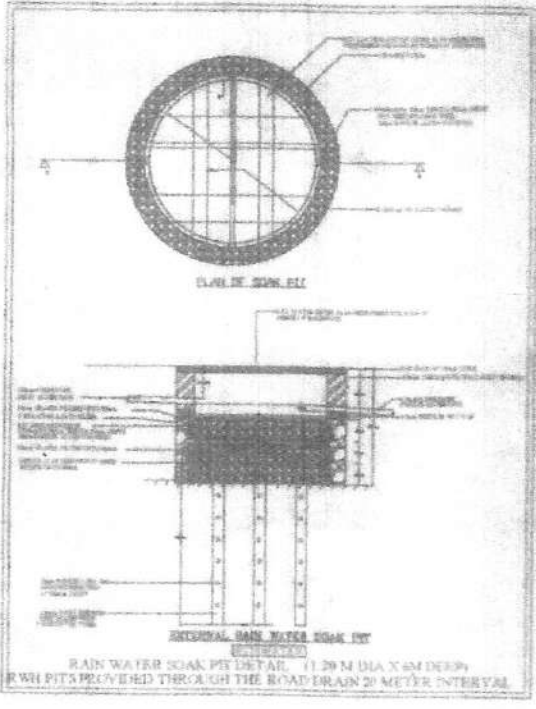


LEGENDS	
LAYOUT BOUNDARY	---
OVER HEAD TANK	OUT
SEWERAGE TREATMENT PLANT	STP
SOLID WASTE MANAGEMENT	SWM

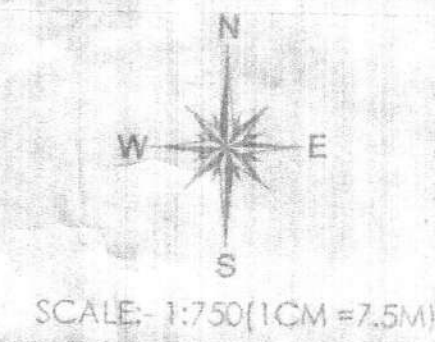

ODD SITE AREA	
SITE NUMBER	AREA IN SQM
01	150.70
02	149.86
03	149.02
04	148.17
05	147.33
06	146.49
07	127.19
08	208.45
09	142.87
10	142.03
11	141.19
12	140.40
13	139.92
14	139.49
15	142.47
16	142.91
17	144.23
18	141.14
19	140.27
20	140.90
21	140.13
22	141.96
23	140.65
24	141.99
25	140.59
26	140.52
27	139.75
28	140.24
29	124.24
30	124.37
47	113.29
58	121.60
TOTAL	4534.36

PARK DETAILS	
SL No.	AREA IN (SQM)
PARK-1	203.91
PARK-2	120.57
PARK-3	578.36
PARK-4	586.30
TOTAL	1489.14

CA DETAILS	
SL No.	AREA IN (SQM)
CA	745.25
TOTAL	745.25

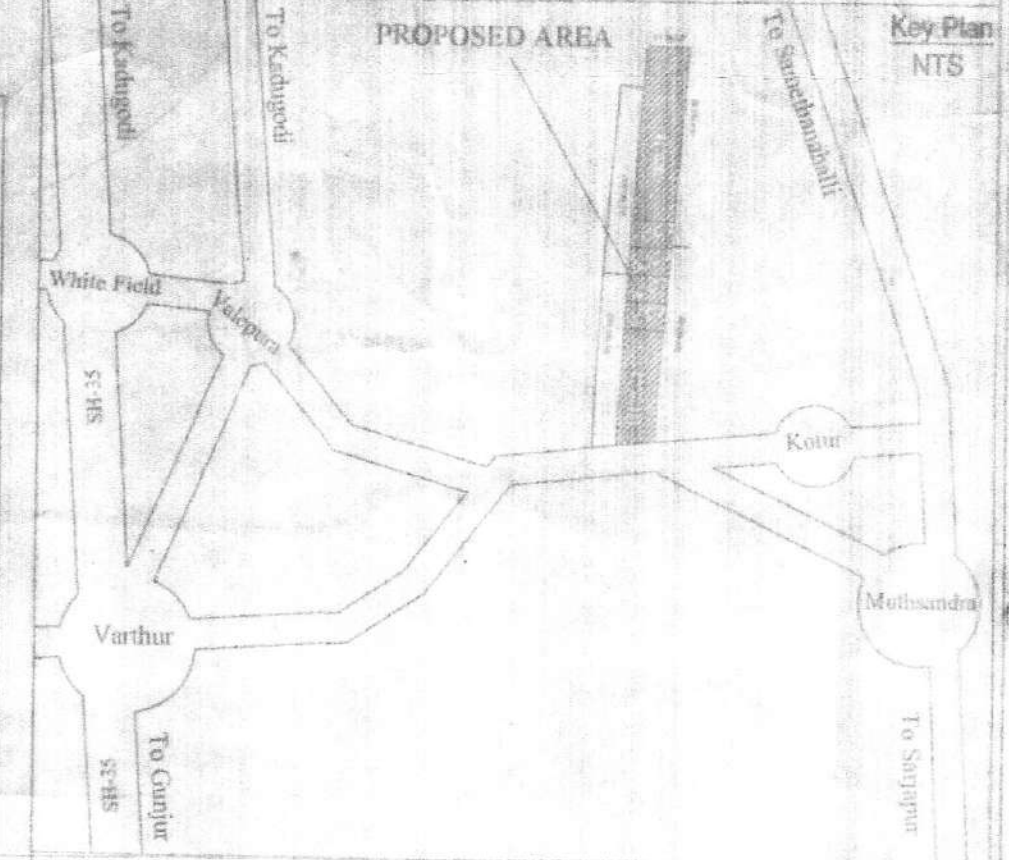

AREA STATEMENT					
Sl.No	Village	Sy No.	Area Acres Guntas		Conversion order Number
1	KOTUR	60/3	01	27	No. 201453 Dated-30-01-2021
2		60/4	00	10	No. 201454 Dated-30-01-2021
3		60/5	00	10	No. 201455 Dated-30-01-2021
4		60/6	00	10	No. 201456 Dated-30-01-2021
5		60/7	00	10	No. 201457 Dated-30-01-2021
6		60/8	01	00	No. 201458 Dated-30-01-2021

LAND USE ANALYSIS			
Total Area Of Layout - 03Acres 27 Guntas (14871.99 Sqm)			
SL.NO	DESCRIPTION	AREA IN SQMT	%
1	RESIDENTIAL	8156.00	54.84
2	PARK	1489.14	10.02
3	CA	745.25	5.01
4	ROADS	4481.60	30.13
TOTAL		14871.99	100.00

PLOT DETAILS		
SL.NO	PLOT SIZE	No.S OF PLOTS
1	9.14mx15.24m	26
2	ODD SITES*	32
TOTAL		58

OWNER'S:

SULOCHANA K N SUJATHA

VINAY RAJ DEEPA

SONIYA SOUMYA

ENGINEER'S :-

H.V NITHIN DAS
BCCL/BL-3.6/S-0032/20-21

SANCTIONING AUTHORITY

"Provisional Approval
For Demarcation and Development
- Purpose only"

ಸರ್ಕಾರದ ಅಧಿಸೂಚನೆ ಸಂಖ್ಯೆ: ಸಂಪ್ರಾಣ 24 ತಾಸಿನ 2015.
ಜಿಲ್ಲಾಧಿಕಾರಿ, ದಿನಾಂಕ: 10.09.2015 ರಂತೆ ಪ್ರಾಧಿಕಾರದ
ಡಿಟಾಂಟ್: 12-09-2015 ರಂದು ನಡೆದ 24 ನೇ
ಸಭೆಯ ದಿನಾಂಕ: 12 ರಲ್ಲಿ ಕೆಳಕಂಡಂತೆ
ನಿರ್ಣಯಿಸುವುದಾಗಿ ಹಾಗೂ ಪತ್ರ ಸಂಖ್ಯೆ ಜಿಲ್ಲಾಧಿಕಾರಿ:
12/09/2015-21 ದಿನಾಂಕ: 12/09/2015 ರಲ್ಲಿ
ನಿಬಂಧನಗೊಳಪಡಿಸಿ ಹಾಜರಾಗಿ ವಸತಿ
ವಿನ್ಯಾಸ ಸಕ್ರಿಯವು ಸ್ವೀಕೃತಿ ಅಭಿಪ್ರಾಯವನ್ನು ಸಲ್ಲಿಸುವುದಾಗಿ
(For Demarcation and Development
Purpose only) ಮಾತ್ರ ಅನುಮೋದಿಸಲಾಗಿದ್ದು "ಈ ಪಕ್ಷಿ
ಅಧಾರದ ಮೇಲೆ ನಿವೇಶನಗಳನ್ನು ಮಾರಾಟ ಮಾಡುವಂತಿಲ್ಲ"

ASSISTANT DIRECTOR OF TOWN & COUNTRY PLANNING

DEPUTY DIRECTOR OF TOWN & COUNTRY PLANNING

JOINT DIRECTOR OF TOWN & COUNTRY PLANNING & MEMBER SECRETARY

HOSKOTE PLANNING AUTHORITY, HOSKOTE.

TITLE
PROPOSED RESIDENTIAL DRAFT LAYOUT PLAN
IN SY NO.60/3, 60/4, 60/5, 60/6, 60/7 & 60/8 OF
KOTUR VILLAGE, ANUGONDANAHALLI HOBLI,
HOSKOTE TALUK, BANGALORE RURAL DISTRICT.