

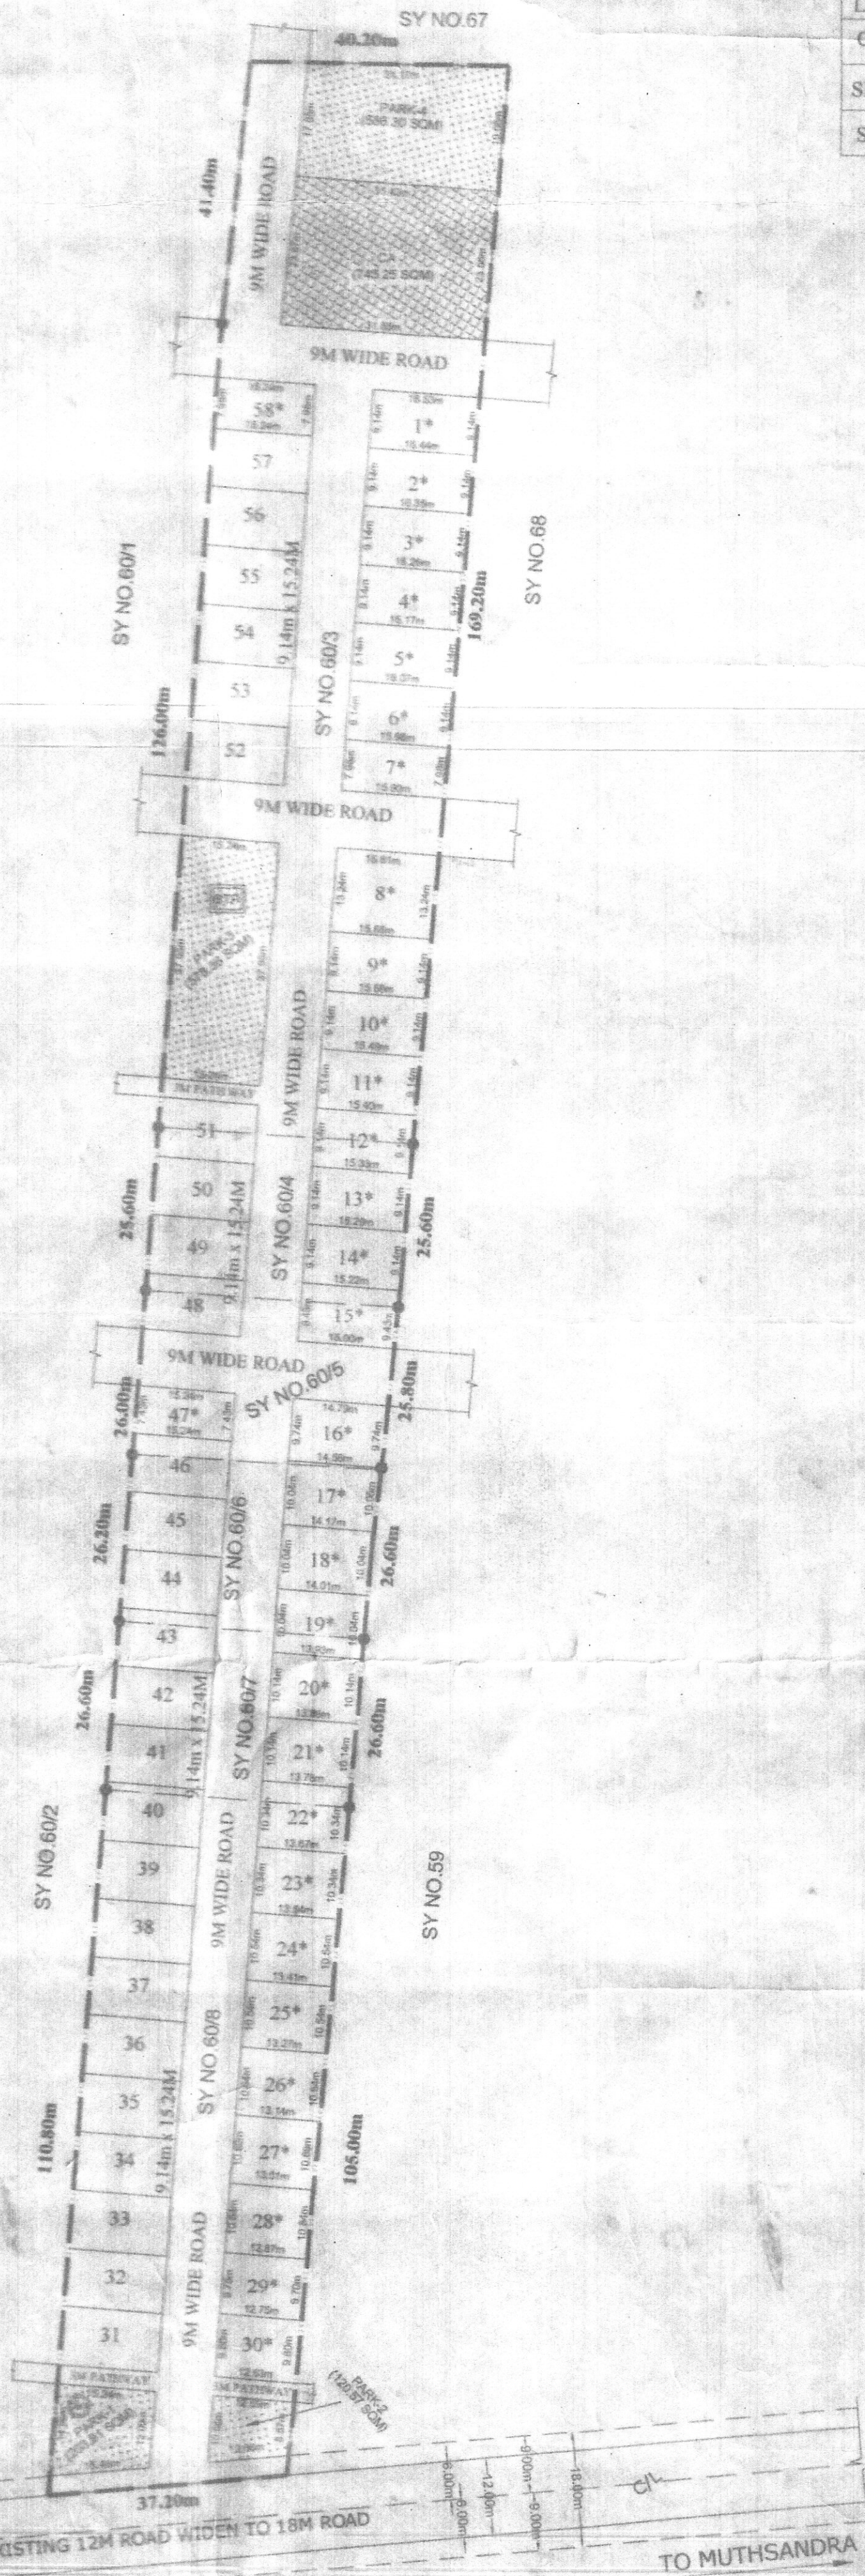
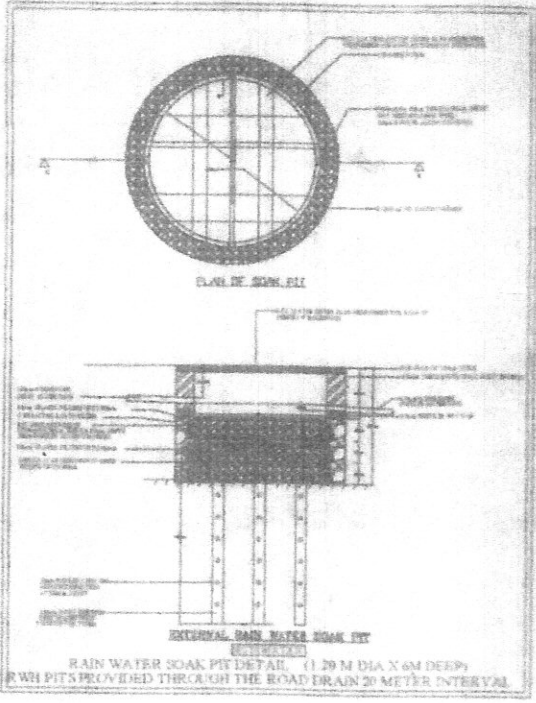


ONLY FOR THE DEMARCATION AND DEVELOPMENT PURPOSE

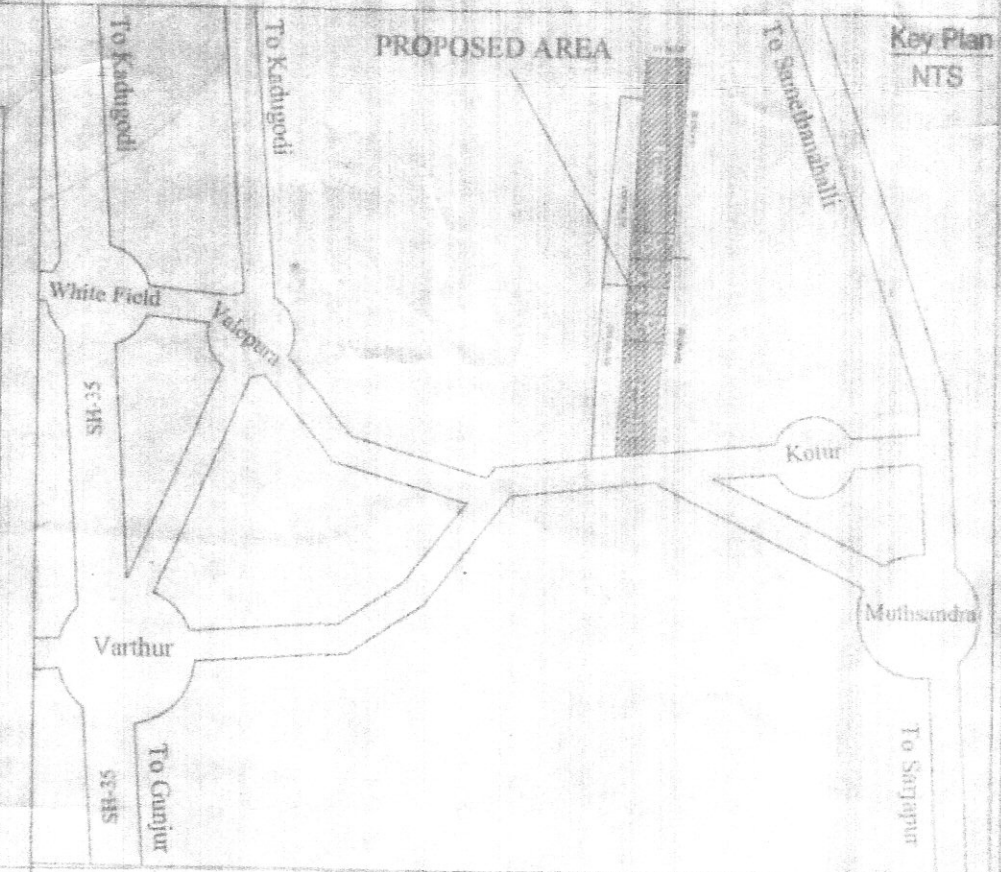

| LEGENDS                  |     |
|--------------------------|-----|
| LAYOUT BOUNDARY          | --- |
| OVER HEAD TANK           | OUT |
| SEWERAGE TREATMENT PLANT | STP |
| SOLID WASTE MANAGEMENT   | SWM |

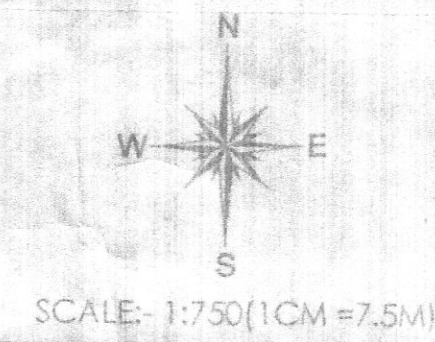

| ODD SITE AREA |             |
|---------------|-------------|
| SITE NUMBER   | AREA IN SQM |
| 01            | 150.70      |
| 02            | 149.86      |
| 03            | 149.02      |
| 04            | 148.17      |
| 05            | 147.33      |
| 06            | 146.49      |
| 07            | 127.19      |
| 08            | 208.45      |
| 09            | 142.87      |
| 10            | 142.03      |
| 11            | 141.19      |
| 12            | 140.40      |
| 13            | 139.92      |
| 14            | 139.49      |
| 15            | 142.47      |
| 16            | 142.91      |
| 17            | 144.23      |
| 18            | 141.14      |
| 19            | 140.27      |
| 20            | 140.90      |
| 21            | 140.13      |
| 22            | 141.96      |
| 23            | 140.65      |
| 24            | 141.99      |
| 25            | 140.59      |
| 26            | 140.52      |
| 27            | 139.75      |
| 28            | 140.24      |
| 29            | 124.24      |
| 30            | 124.37      |
| 47            | 113.29      |
| 58            | 121.60      |
| TOTAL         | 4534.36     |

AREA STATEMENT

| Sl.No | Village | Sy No. | Area  |        | Conversion order<br>Number     |
|-------|---------|--------|-------|--------|--------------------------------|
|       |         |        | Acres | Guntas |                                |
| 1     | KOTUR   | 60/3   | 01    | 27     | No. 201453<br>Dated-30-01-2021 |
| 2     |         | 60/4   | 00    | 10     | No. 201454<br>Dated-30-01-2021 |
| 3     |         | 60/5   | 00    | 10     | No. 201455<br>Dated-30-01-2021 |
| 4     |         | 60/6   | 00    | 10     | No. 201456<br>Dated-30-01-2021 |
| 5     |         | 60/7   | 00    | 10     | No. 201457<br>Dated-30-01-2021 |
| 6     |         | 60/8   | 01    | 00     | No. 201458<br>Dated-30-01-2021 |

LAND USE ANALYSIS

| Total Area Of Layout - 03Acres 27 Guntas (14871.99 Sqm) |             |              |        |  |
|---------------------------------------------------------|-------------|--------------|--------|--|
| SL.NO                                                   | DESCRIPTION | AREA IN SQMT | %      |  |
| 1                                                       | RESIDENTIAL | 8156.00      | 54.84  |  |
| 2                                                       | PARK        | 1489.14      | 10.02  |  |
| 3                                                       | CA          | 745.25       | 5.01   |  |
| 4                                                       | ROADS       | 4481.60      | 30.13  |  |
| TOTAL                                                   |             | 14871.99     | 100.00 |  |

PLOT DETAILS

| SL.NO | PLOT SIZE    | No.S OF PLOTS |
|-------|--------------|---------------|
| 1     | 9.14mx15.24m | 26            |
| 2     | ODD SITES*   | 32            |
| TOTAL |              | 58            |

OWNER'S:

SULOCHANA

K N SUJATHA

VINAY RAJ

DEEPA

SANCTIONING AUTHORITY

"Provisional Approval  
For Demarcation and Development  
- Purpose only"

ಸರ್ಕಾರದ ಅಧಿಸೂಚನೆ ಸಂಖ್ಯೆ: ಸಂಖ್ಯೆ/ಶಾ. 24 ಶಾ.ಸಂ. 2015, ಜಿಲ್ಲಾಧಿಕಾರಿ, ದಿನಾಂಕ: 10.09.2015 ರಂತೆ ಪ್ರಾಧಿಕಾರದ ಅನ್ವಯ: 12.02.2022 ರಂದು ನಡೆದ 24 ನೇ ಸಭೆಯ ದಿನಾಂಕ: 18 ರಲ್ಲಿ ಕೆಳಕಂಡಂತೆ ನಿರ್ಣಯವಾಗುವುದಾಗಿ ಹಾಗೂ ಪತ್ರ ಸಂಖ್ಯೆ ಜೋಯೋಪಾ: 1.02/44/2022-21 ದಿನಾಂಕ: 02.02.2022 ರಲ್ಲಿನ ನಿಬಂಧನೆಗೊಳಪಟ್ಟು ಕಾರ್ಯಾಚರಣೆ ವಸತಿ ವಿನ್ಯಾಸ ಸಕ್ರಿಯವು ಸ್ಥಳದಲ್ಲಿ ಅಭಿವೃದ್ಧಿಪಡಿಸುವ ಸಲುವಾಗಿ (For Demarcation and Development Purpose only) ಮತ್ತು ಅನುಮೋದನೆಗಾಗಿ "ಈ ಪಕ್ಷಿ ಅಧಾರದ ಮೇಲೆ ನಿವೇಶನಗಳನ್ನು, ಮಾರಾಟ ಮಾಡುವಂತಿಲ್ಲ"

ASSISTANT DIRECTOR OF TOWN & COUNTRY PLANNING

DEPUTY DIRECTOR OF TOWN & COUNTRY PLANNING

JOINT DIRECTOR OF TOWN & COUNTRY PLANNING & MEMBER SECRETARY

HOSKOTE PLANNING AUTHORITY, HOSKOTE.

ENGINEER'S :-

SONIYA

SOUMYA

H V NITHIN DAS  
BCCL/BL-3.6/S-0032/20-21

TITLE  
PROPOSED RESIDENTIAL DRAFT LAYOUT PLAN  
IN SY NO.60/3, 60/4, 60/5, 60/6, 60/7 & 60/8 OF  
KOTUR VILLAGE, ANUGONDANAHALLI HOBLI,  
HOSKOTE TALUK, BANGALORE RURAL DISTRICT.