

PLAN SHOWING FINAL PLOT OF DRAFT T.P.S. NO 92/B
(SARKHEL-OKAF) F.P. NO. 34, O.P. NO 34, SUR. NO
596/1 MOJE SARKHEL, TALUKA - VEALPUR,
DIST-AHMEDABAD

SCALE 1CM = 4MT

AREA TABLE

PLOT AREA SUR NO 596/1 11028.00 SQMTS
F.P. AREA 34 6617.00 SQMTS

COLOR NOTE

F.P. AREA
O.P. AREA

OWNER



ENGINEER

Final Plot Boundary and Allotment
of final plot is subject to variation
while finalizing the scheme by
Town Planning Officer.

RECOMMENDED
FOR APPROVAL
(as Ahmedabad in.....)
Subject to conditions
mentioned under this
Order No. 32, 5, 1/106, No. 33, 13530
Date: 23/04/2015

TOWN PLANNING OFFICER
SENIOR TOWN PLANNER
AHMEDABAD TOWN PLANNING
SCHEME, UNIT-2, AHMEDABAD

LAYOUT PLAN
SCALE : 1CM = 4 MT

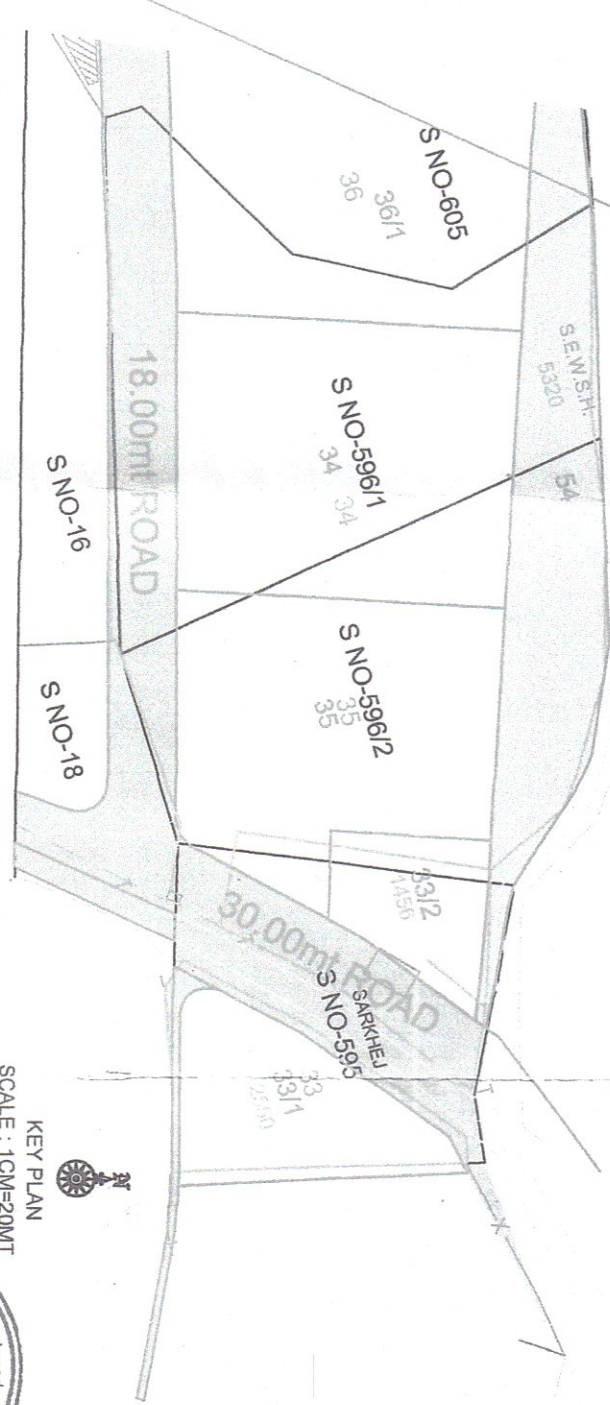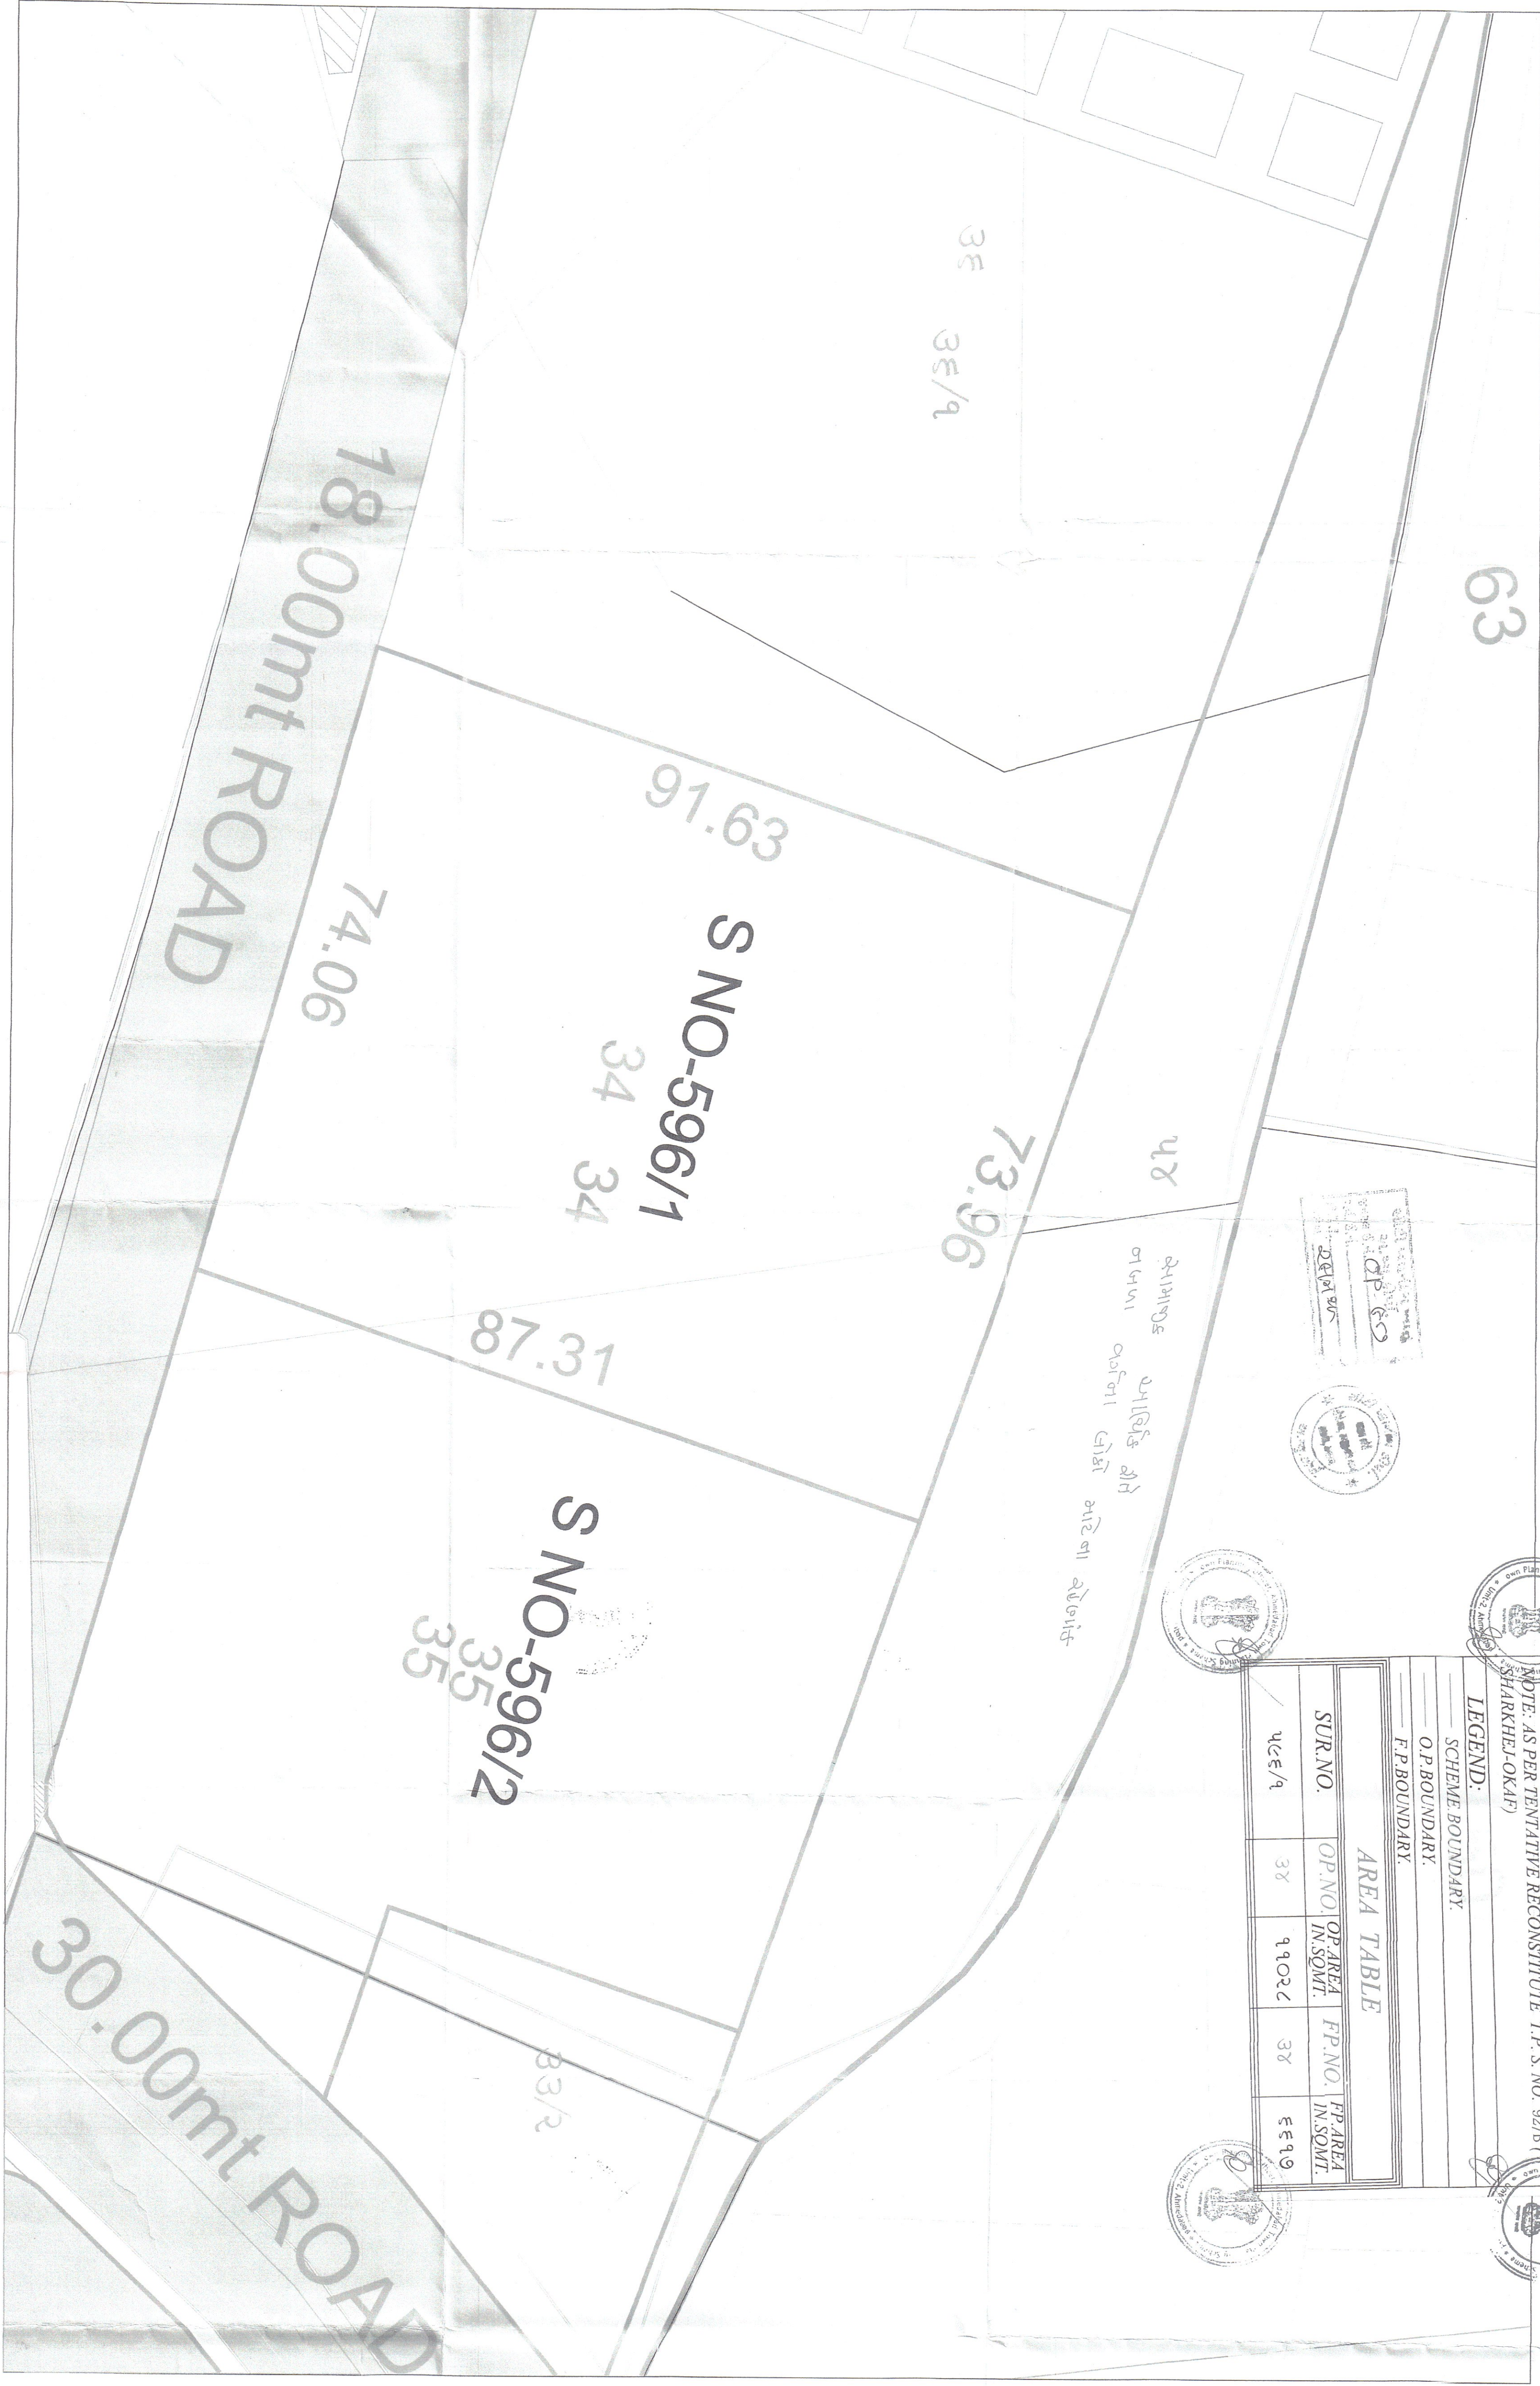

KEY PLAN
SCALE: 1CM=20MT

NOTE: AS PER TENTATIVE RECONSTITUTE T.P. NO. 92/B
(SARKHEL-OKAF)

LEGEND:

SCHEME BOUNDARY.

O.P. BOUNDARY.

F.P. BOUNDARY.

AREA TABLE

SUR. NO.	O.P. NO.	O.P. AREA INSQMT.	F.P. NO.	F.P. AREA INSQMT.
48/1	38	14026	38	6619

