


LEGEND :		
S.No.	SYMBOL	DESCRIPTION
1.	M.H.	MANHOLE
2.		SEWER LINE
3.		BASEMENT RETAINING WALL

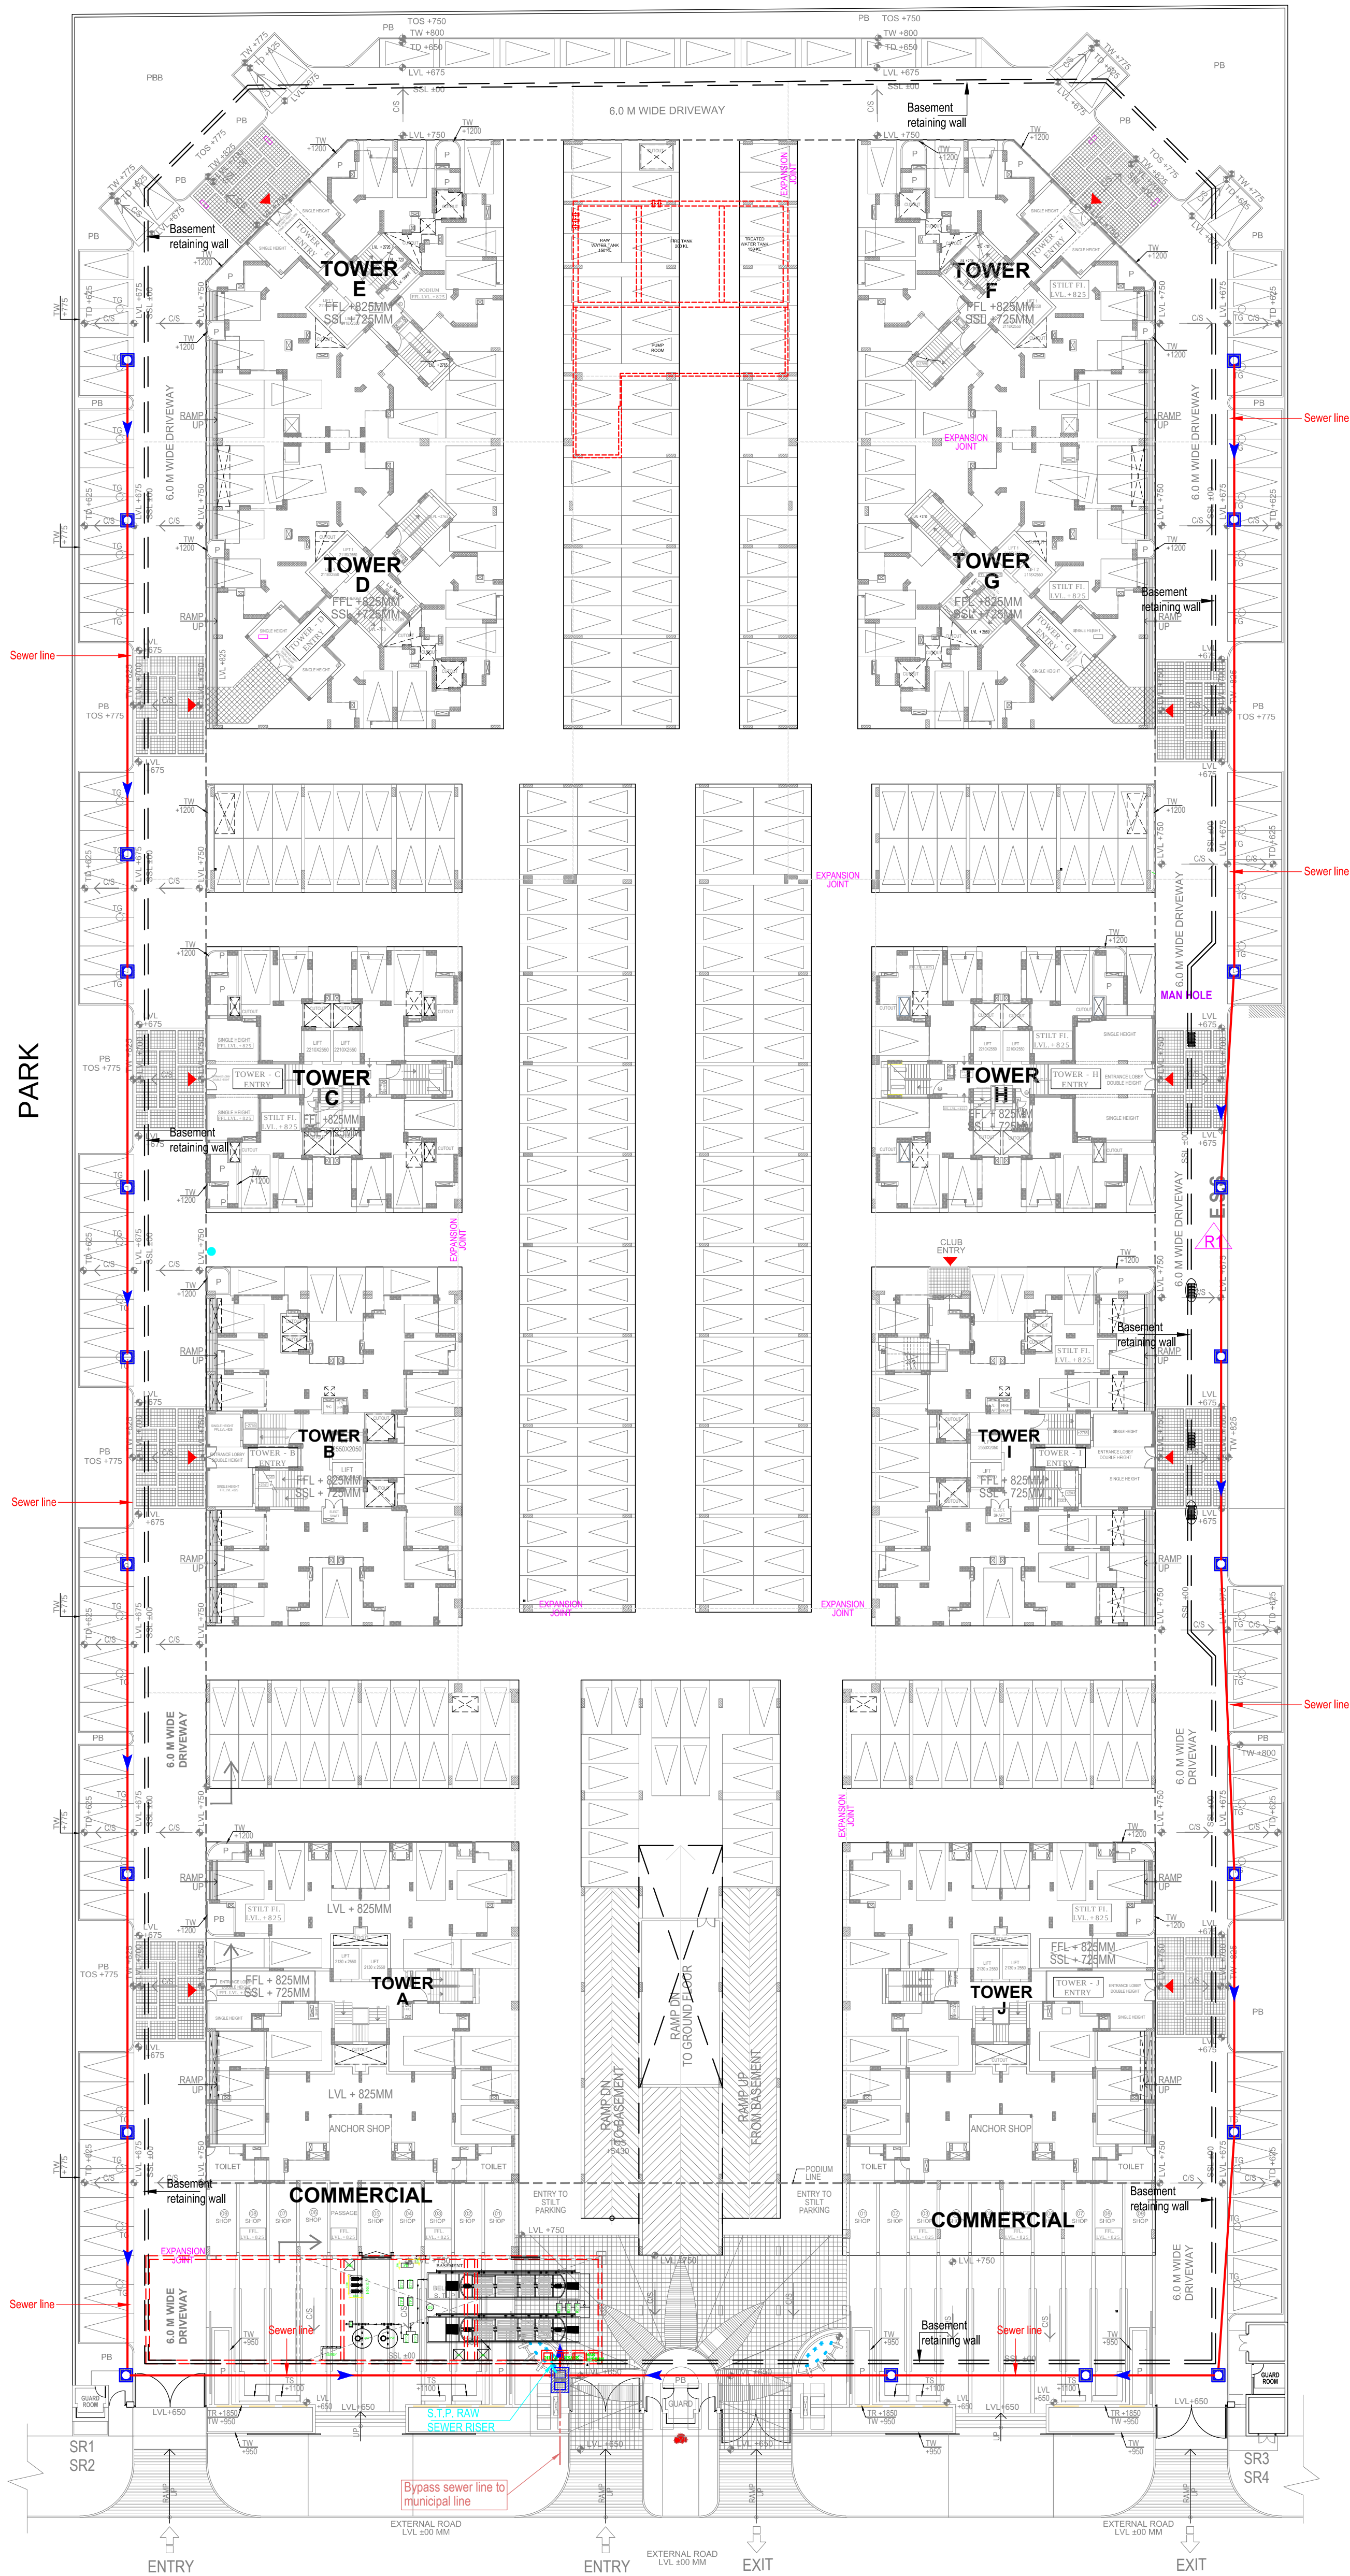

OTHER PLOT

..	..	..
rev. no.	date	revision

project
**PROPOSED AMAATRA
AT PLOTNO.-GH-02C,SECTOR -10,
GREATER NOIDA.**

title
LAYOUT PLAN

subtitle
EXTERNAL SEWERAGE SYSTEM

drawing released for
☐ APPROVAL
☐ ADVANCE COPY
☒ RERA SUBMISSION
☐ CONSTRUCTION

drg. no.
AMAATRA / ES -02

scale
1 : 325

date
May 2018

drawn by
Baldev

designed by
Sanjay Goel

checked by
Anand Havelia

architects
DEEPAK MEHTA & ASSOCIATES
ARCHITECTS, PLANNERS, VALUERS, LANDSCAPE & INTERIORS
PLOT NO. 16 ABHISHEK PLAZA L.S.C. MAYUR VIHAR PH II DELHI 91
Ph: 65272180 TELEFAX: 22770180

services consultant
Consummate Engineering Services (P) Ltd.
Noida Office : B - 67, Sector - 67, Noida - 201 301
Tel : (0120) 2933500 (30 Lines)
Lko. Office : R 006, Rohas Plumeria, Gomti Nagar, Lucknow
Tel : (0522) 6515455
e mail : mail@cespl.in, website : www.cespl.in