




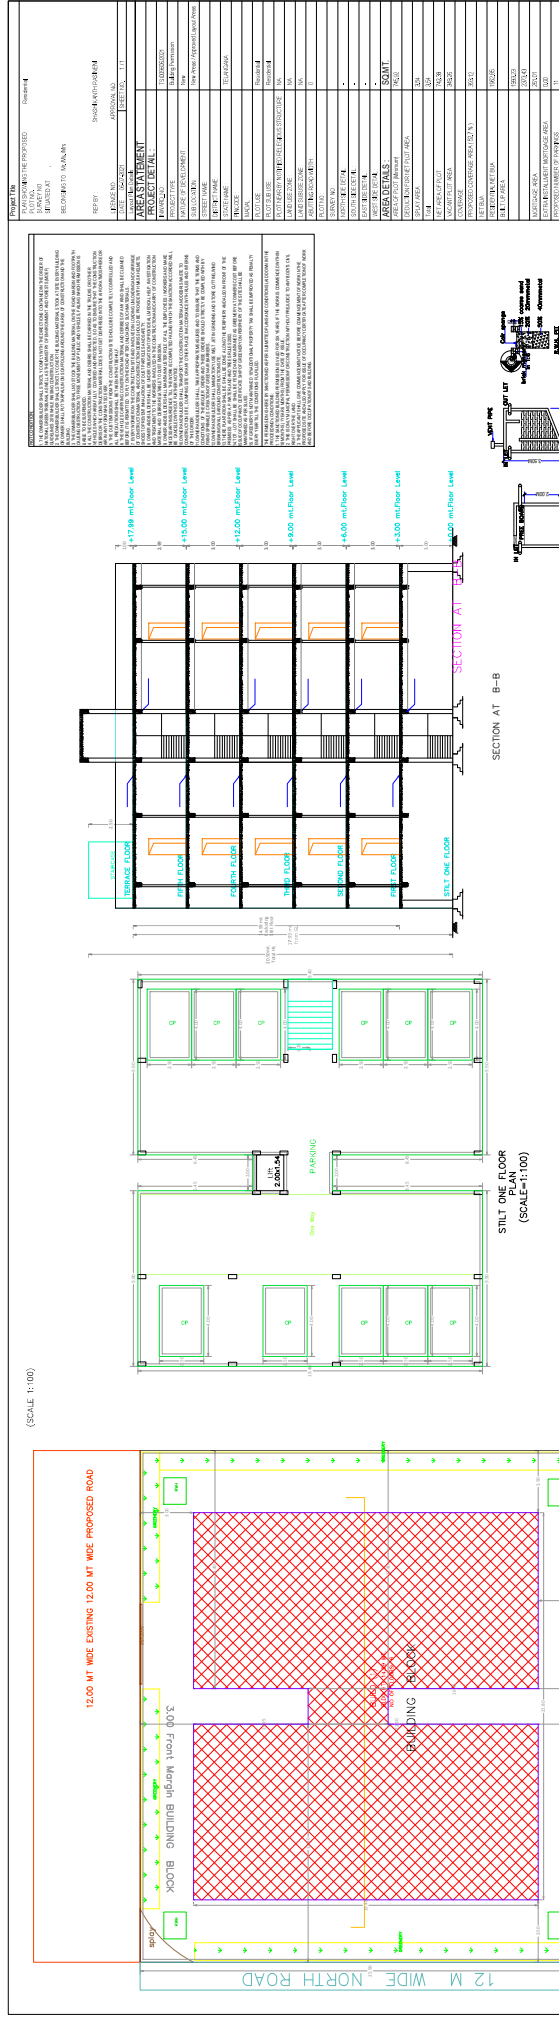


FIRST FLOOR PLAN (SCALE=1:100)

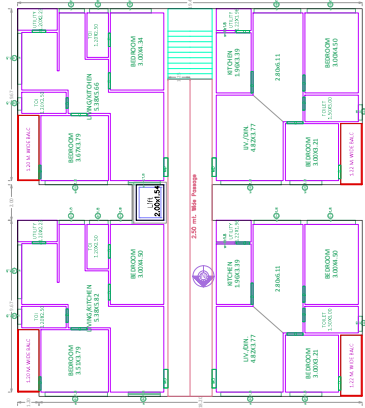



TYPICAL - 2, 3, 4& 5 FLOOR PLAN (SCALE=1:100)

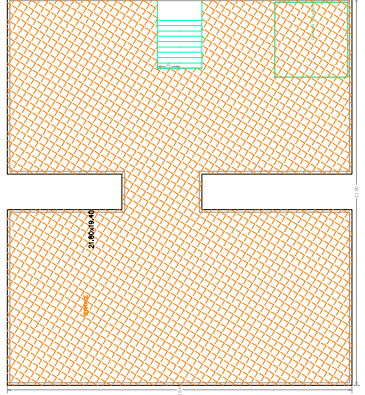

TERRACE FLOOR  
PLAN  
(SCALE=1:100)

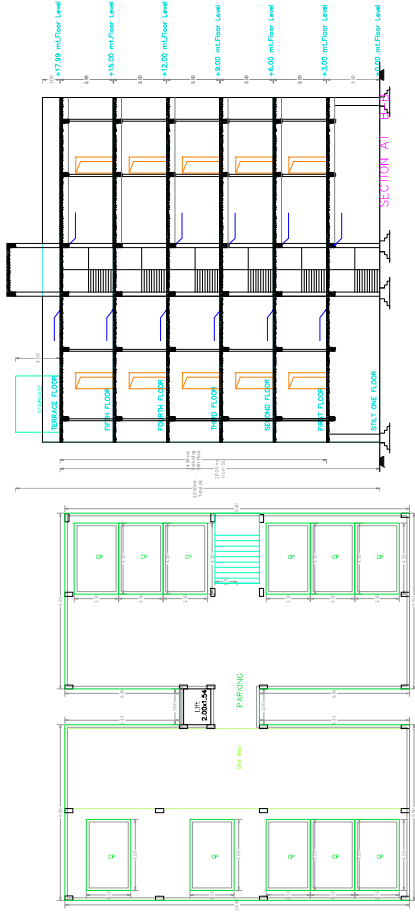

STILT ONE FLOOR  
PLAN  
(SCALE=1:100)

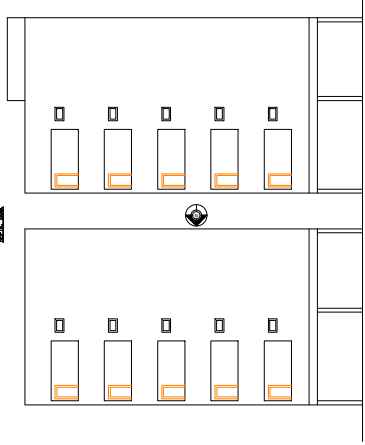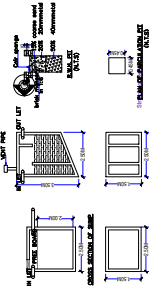

## NOTATION

Project Title : PLANNING THE RESIDENTIAL APARTMENT BEARING STILT+ FIVE UPPER FLOORS IN EASTERN PORTION OF PLOT NO.1,2 PORTION OF PLOT NO.3, (NORTH EAST SIDE) NORTHERN PORTION OF PLOT NO.10,10.1,11,12 IN SURVEY NO : 631/4, 631/5,631/6,631/7 VIDE P. NO 18/206/HRO, AND631/1, 631/2,631/3,631/4 VIDE P. NO 79/2005/HRO,SITUATED AT WARD NO.5,BLOCK NO.2, KARAMEDDY TOWN (DISTRICT) , TELANGANA.

**BELONGING TO :**  
M/S SRI LAXMINARASIMHA DEVELOPERS KAMAREDDY  
1. SRI. MANARSIMHA REDDY.  
2. S/O SRI LAXMI NARSIMHA REDDY.  
3. S/O MURALI.  
4. SRI. A.SHASHIDHAR.  
5. S/O SRI. KESHAIAH.  
S/O SRI. SRINIVAS.  
S/O SRI. BALRAJIAH.  
SRI. V.SRINIVAS.  
S/O SRI.RAMULU.

BALCONY CALCULATIONS TABLE

| FLOOR NAME     | IDE                 | TOTAL AREA |
|----------------|---------------------|------------|
| 1ST FLOOR PLAN | 1,20' X 38' X 1     | 4564       |
| 2ND FLOOR PLAN | 1,20' X 38' X 1     |            |
| 3RD FLOOR PLAN | 1,22' X 34' X 2     |            |
| 4TH FLOOR PLAN | 1,20' X 38' X 1 X 4 | 1832       |
| 5TH FLOOR PLAN | 1,20' X 35' X 1 X 4 |            |
| 6TH FLOOR PLAN | 1,22' X 34' X 2 X 4 |            |
| TOTAL          |                     | 6396       |

[illegible]


[illegible]


| BUILDING USE/SUBUSE DETAILS |              |                            |               |                      |
|-----------------------------|--------------|----------------------------|---------------|----------------------|
| BUILDING NAME               | BUILDING USE | BUILDING SUBUSE            | BUILDING TYPE | FLOOR DETAILS        |
| 800 ft                      | Residential  | High-Rise Apartment (High) | High          | 1st - 5 upper floors |


ISO\_A0\_(841.00\_x\_1189.00\_MM)

Note: All dimensions are in meters.