

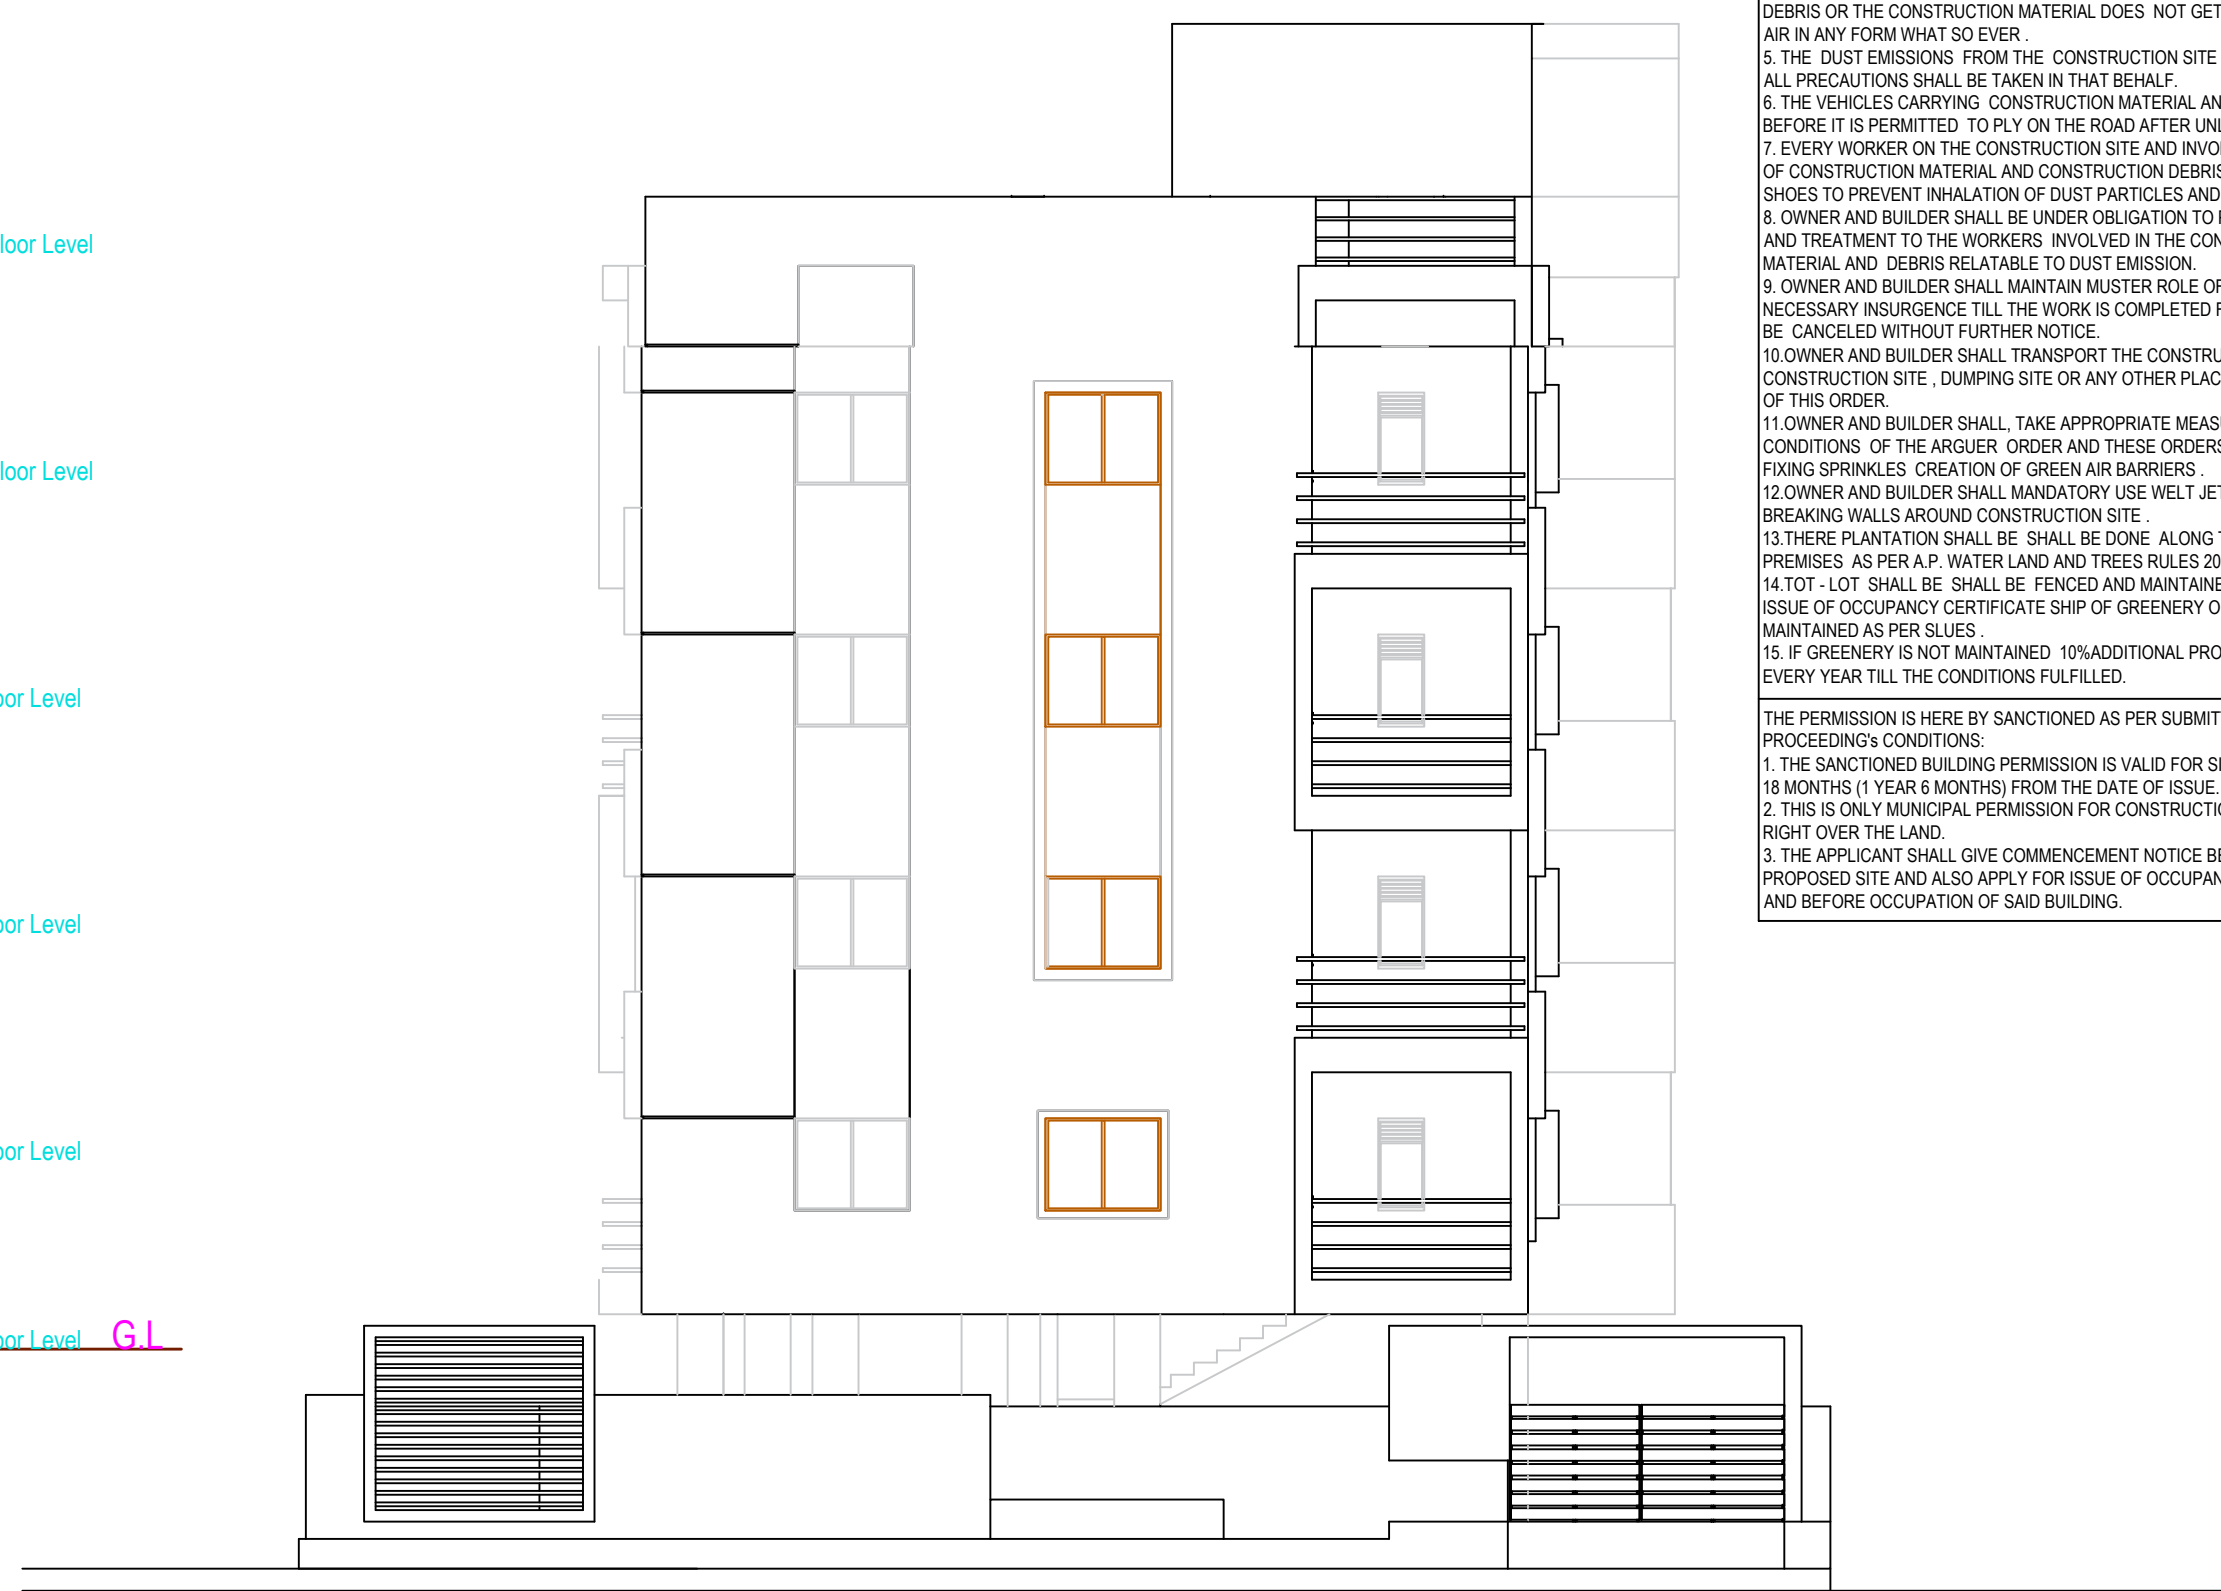
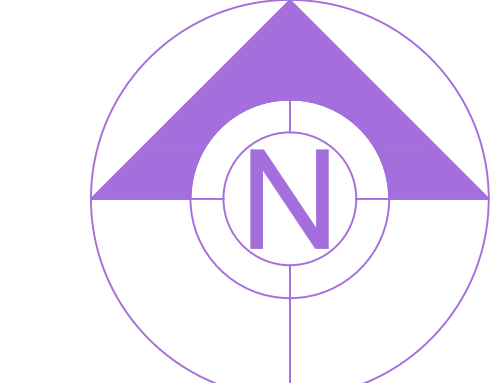
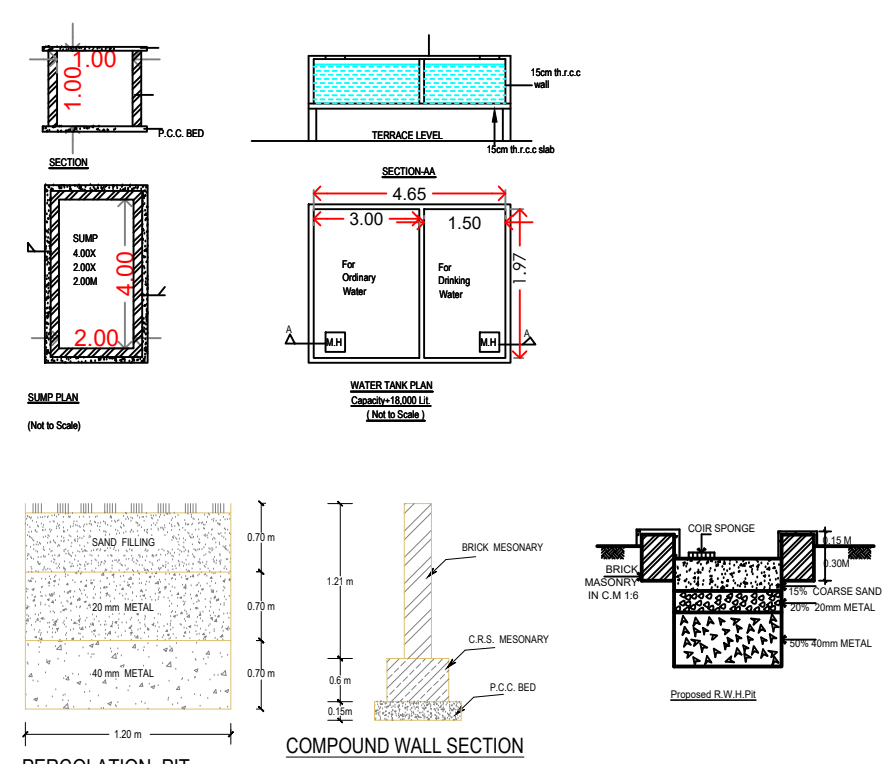


OPEN PLOT NO: 54, 55(PART)

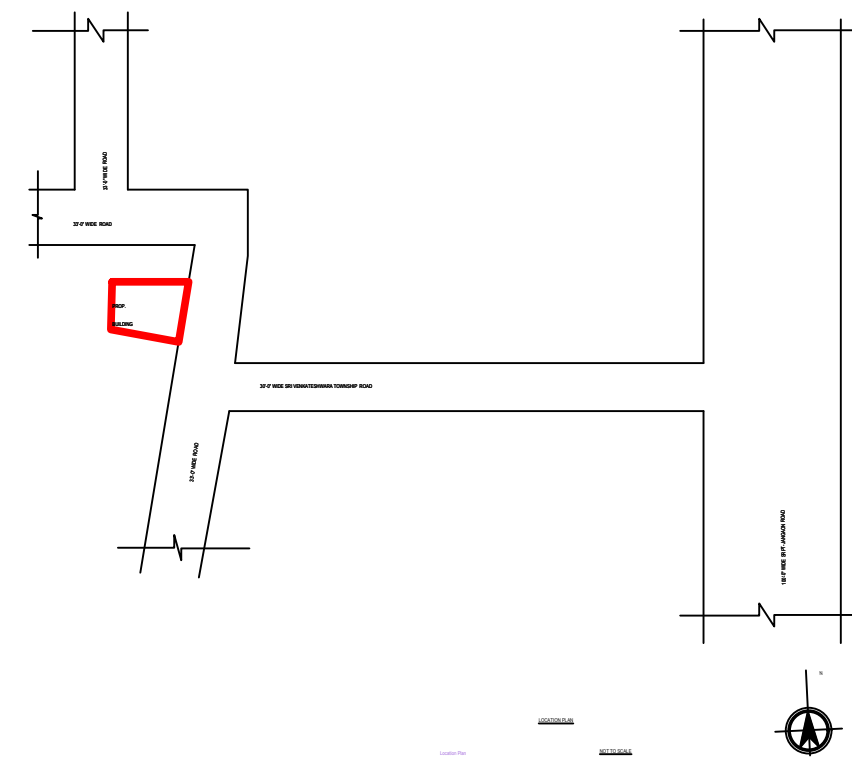

Project Title			
PLAN SHOWING THE PROPOSED PLOT NO. SURVEY NO. SITUATED AT		Residential	
BELONGING TO : Mr.Als.Mrs			
REP BY :		Mekapothula Sandeep	
LICENCE NO : 6/978/TPS/SRPT/2021		APPROVAL NO.	
DATE : 28/05/2021		SHEET NO : 1 / 2	
Layout Plan Details		NNWARD NO : TS/065750/2021	
AREA STATEMENT			
PROJECT DETAIL :			
INWARD NO :		TS/065750/2021	
PROJECT TYPE :		Building Permission	
NATURE OF DEVELOPMENT :		New	
SUB LOCATION :		New Areas / Approved Layout Areas	
STREET NAME :			
DISTRICT NAME :			
STATE NAME :		TELANGANA	
PINCODE :			
MADAL :			
PLOT USE :		Residential	
PLOT SUB USE :		Residential	
PLOT YEAR BY NOTIFIED RELEGIOUS STRUCTURE :		NA	
LAND USE ZONE :		NA	
LAND SUBUSE ZONE :		NA	
ABUTTING ROAD WIDTH :		0	
PLOT NO :			
SURVEY NO :			
NORTH SIDE DETAIL :		-	
SOUTH SIDE DETAIL :		-	
EAST SIDE DETAIL :		-	
WEST SIDE DETAIL :			
AREA DETAILS :		SQ.MT.	
AREA OF PLOT (Minimum)		485.52	
NET AREA OF PLOT		485.52	
VACANT PLOT AREA		224.25	
COVERAGE			
PROPOSED COVERAGE AREA (53.81 %)		261.27	
NET BUA			
RESIDENTIAL NET BUA		1031.00	
BUILT UP AREA			
		1033.25	
		1294.55	
MORTGAGE AREA		128.50	
EXTRA INSTALMENT MORTGAGE AREA		0.00	
PROPOSED NUMBER OF PARKINGS		6	

Elevation

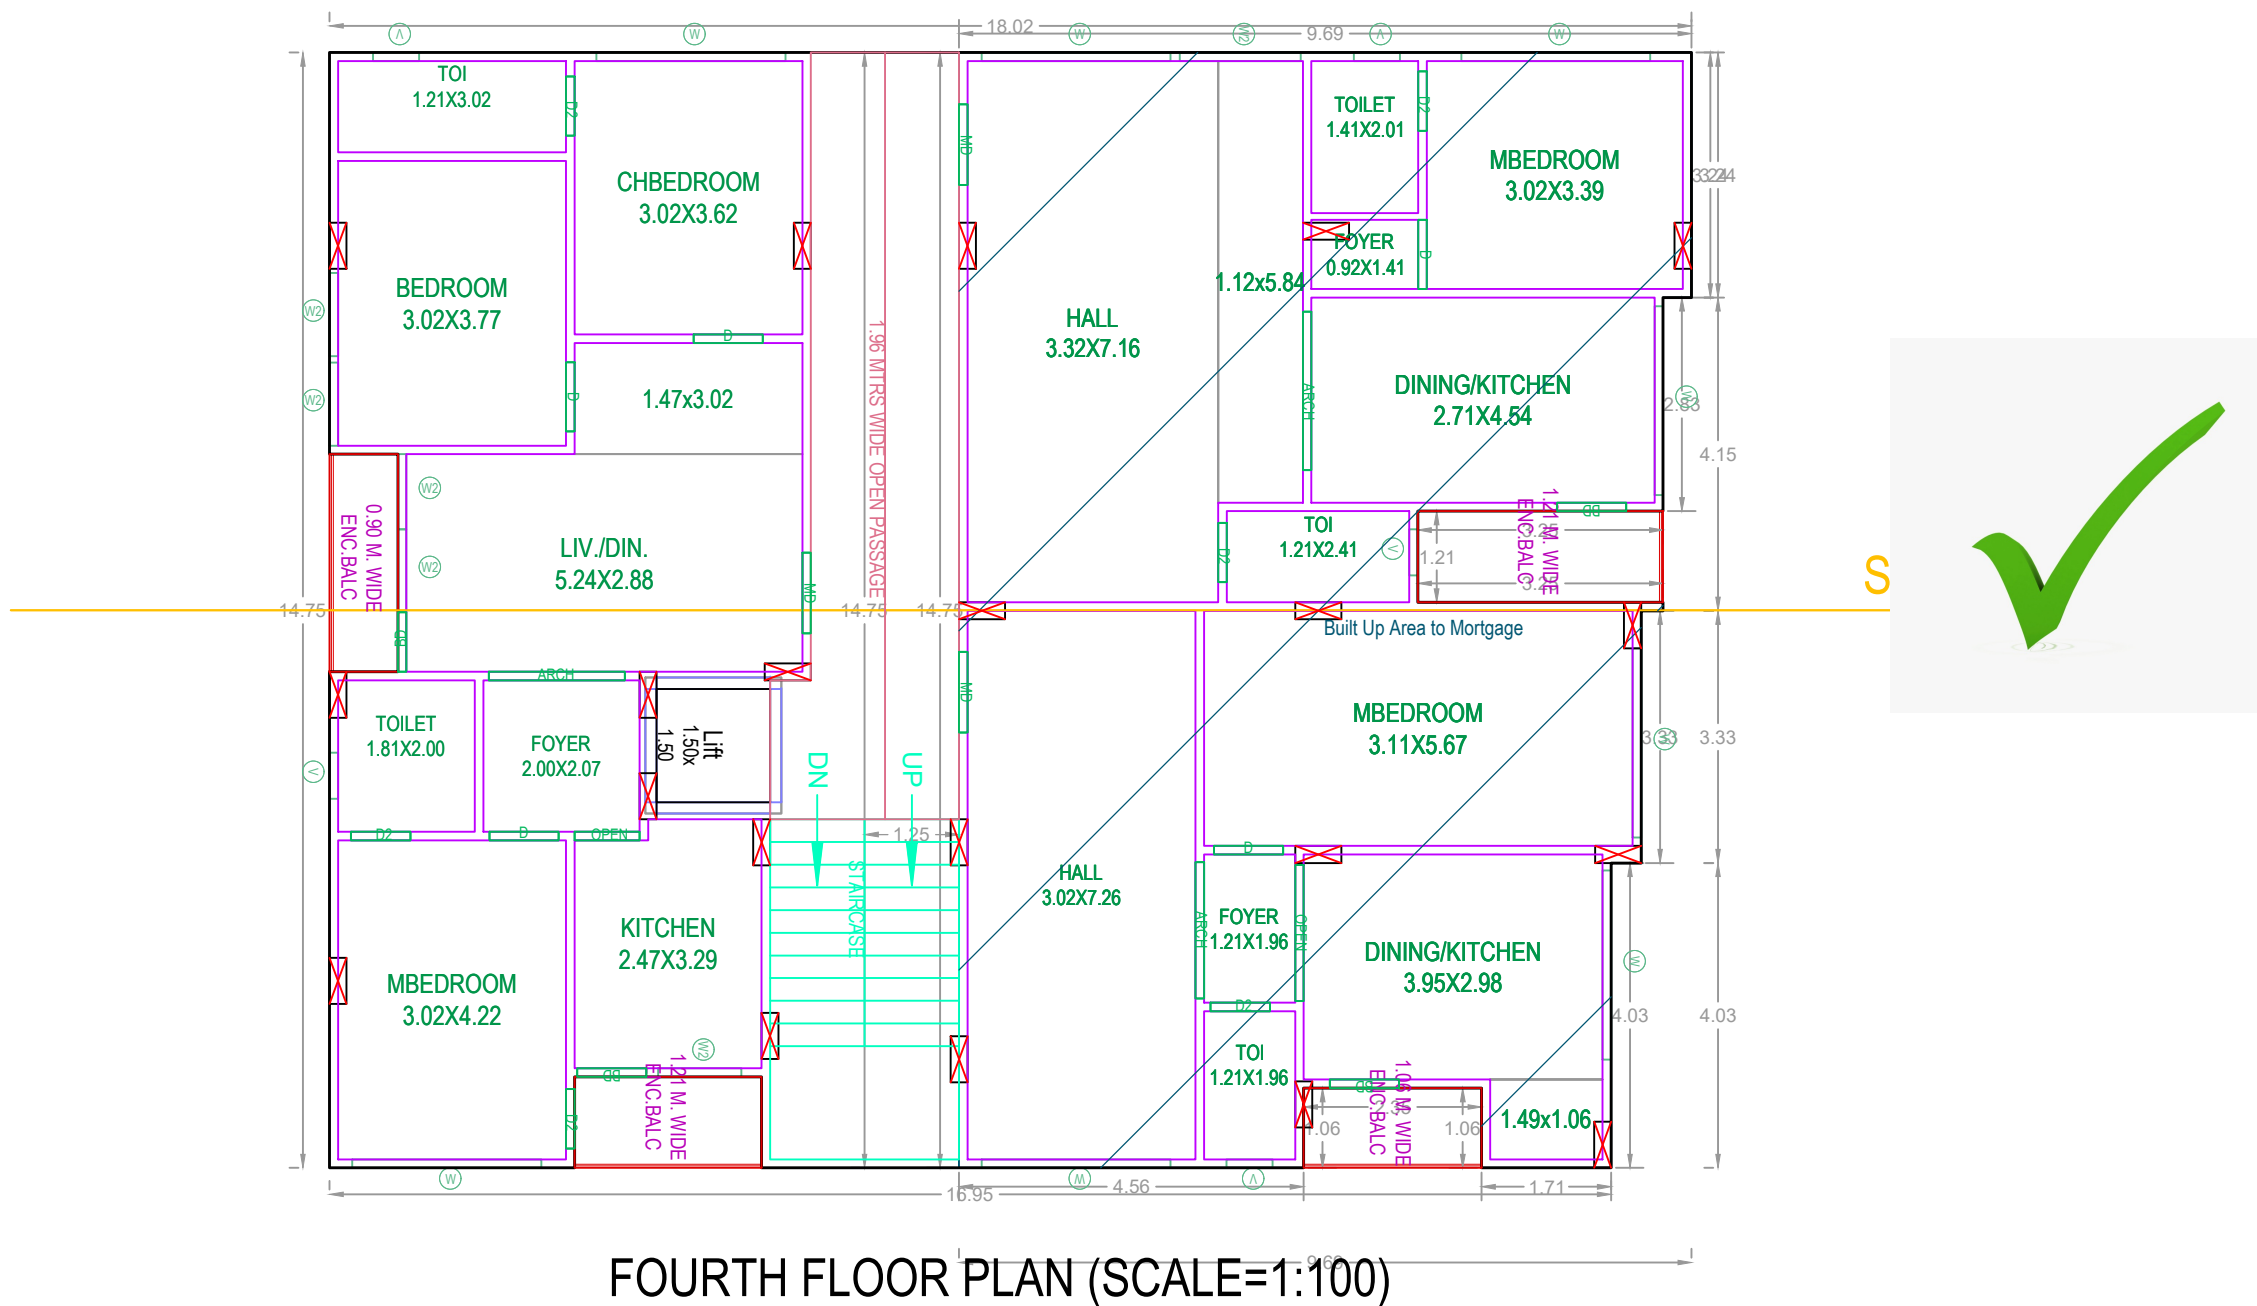

EXTRACT OF MASTER PLAN

BUILDING USE/SUBUSE DETAILS				
BUILDING NAME	BUILDING USE	BUILDING SUBUSE	BUILDING TYPE	FLOOR DETAILS
S (DHANTHALA PRAVEEN)	Residential	Residential Apartment Bldg	Single Block	1 Stlt + 4 upper floors

COLOR INDEX		
PLOT BOUNDARY		
ABUTTING ROAD		
PROPOSED CONSTRUCTION		
COMMON PLOT		
ROAD WIDENING AREA		
EXISTING (To be retained)		
EXISTING (To be demolished)		
OWNER'S NAME AND SIGNATURE		
BUILDER'S NAME AND SIGNATURE		
ARCHITECT'S NAME AND SIGNATURE		
STRUCTURAL ENGINEER'S NAME AND SIGNATURE		

Note: All dimensions are in meters