
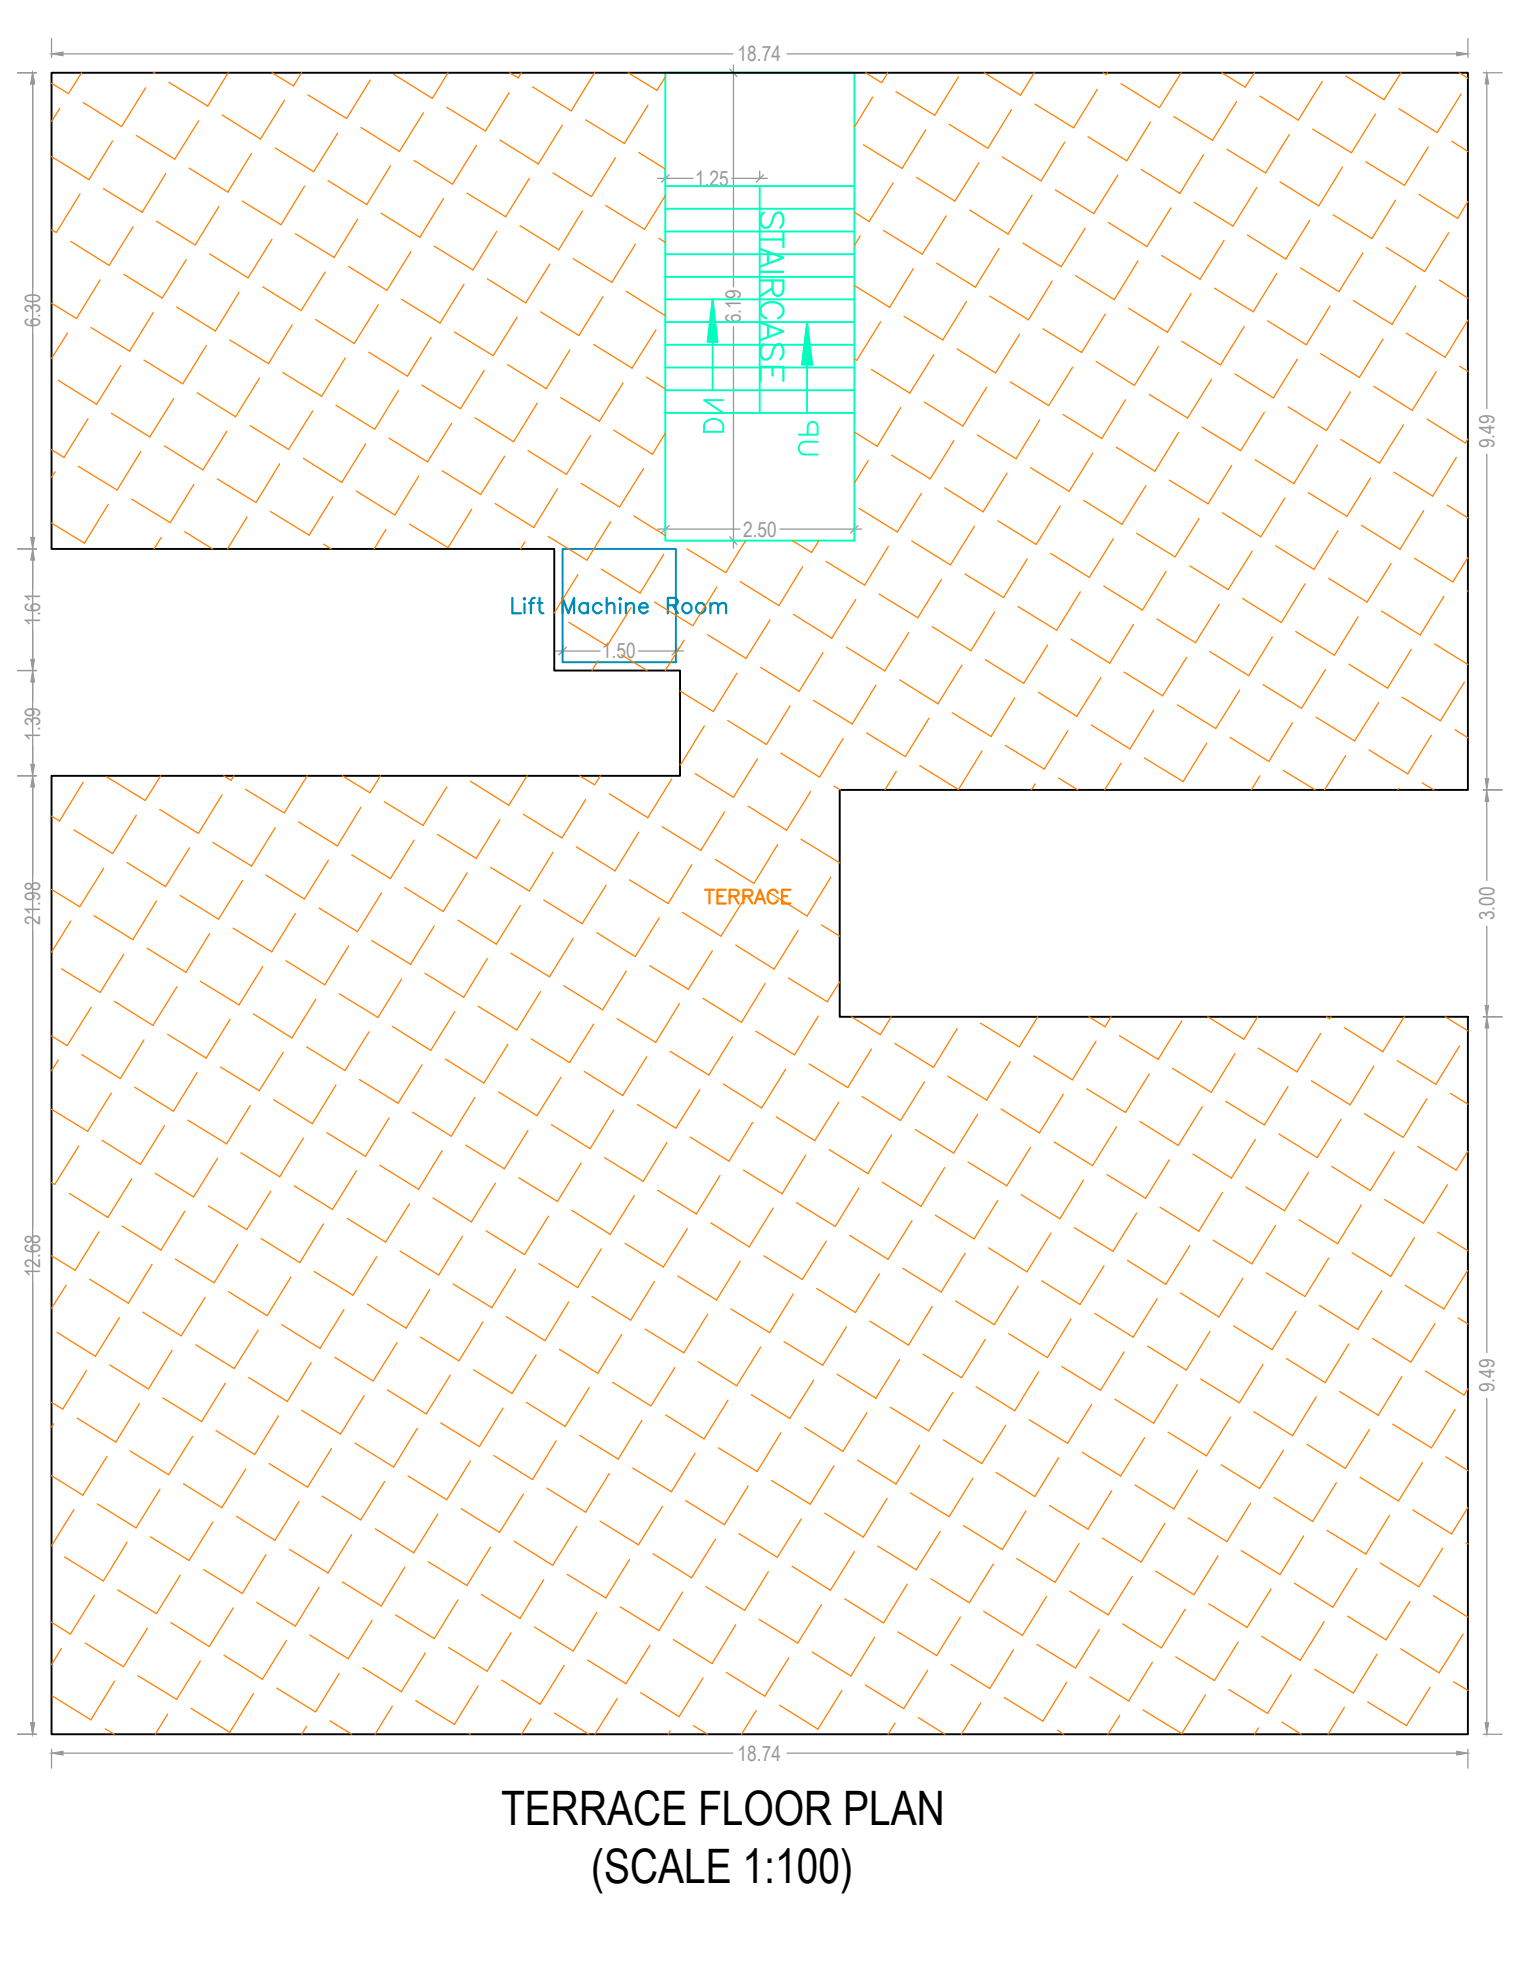
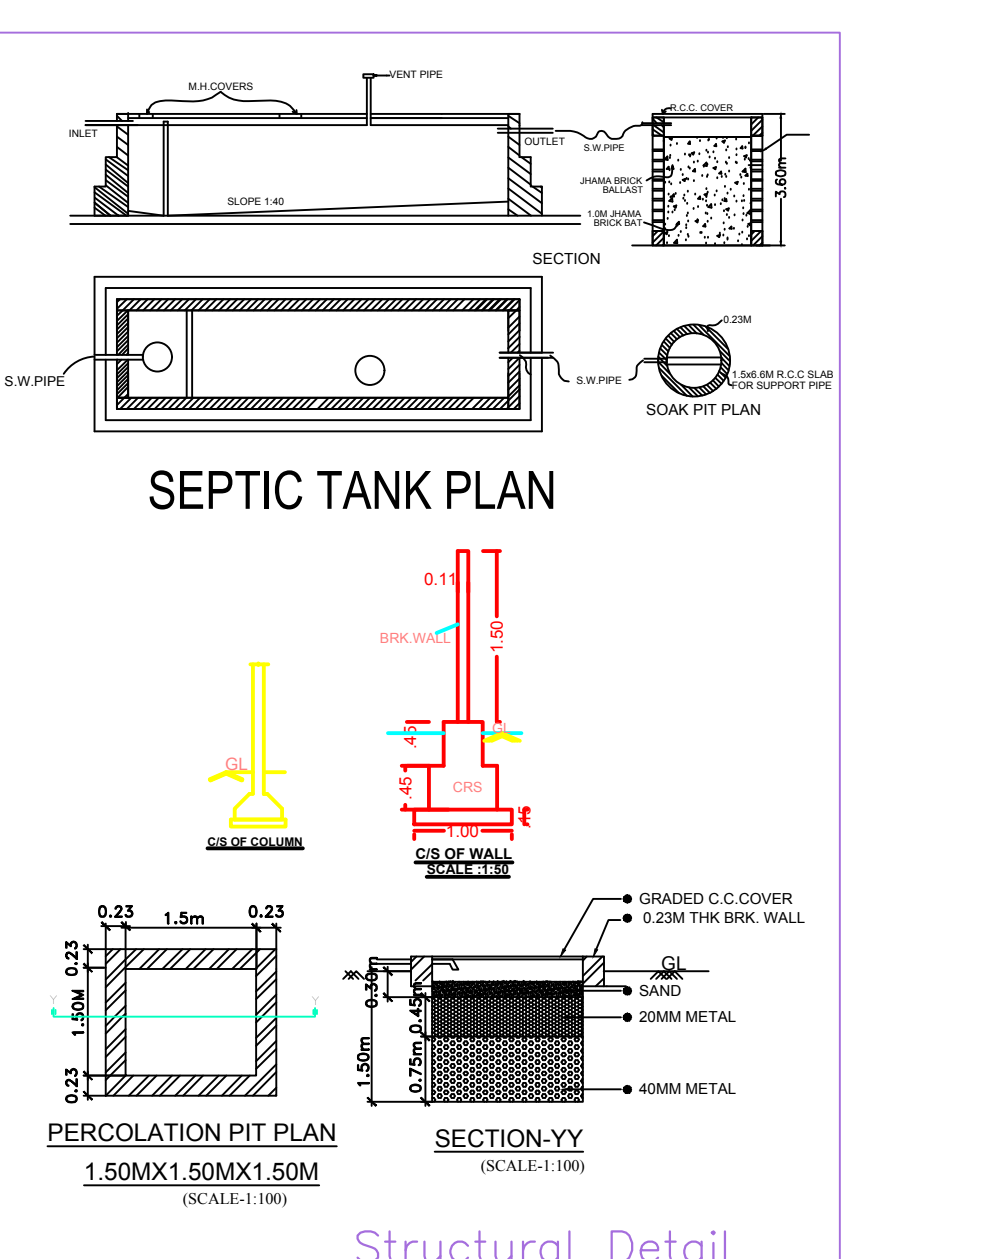
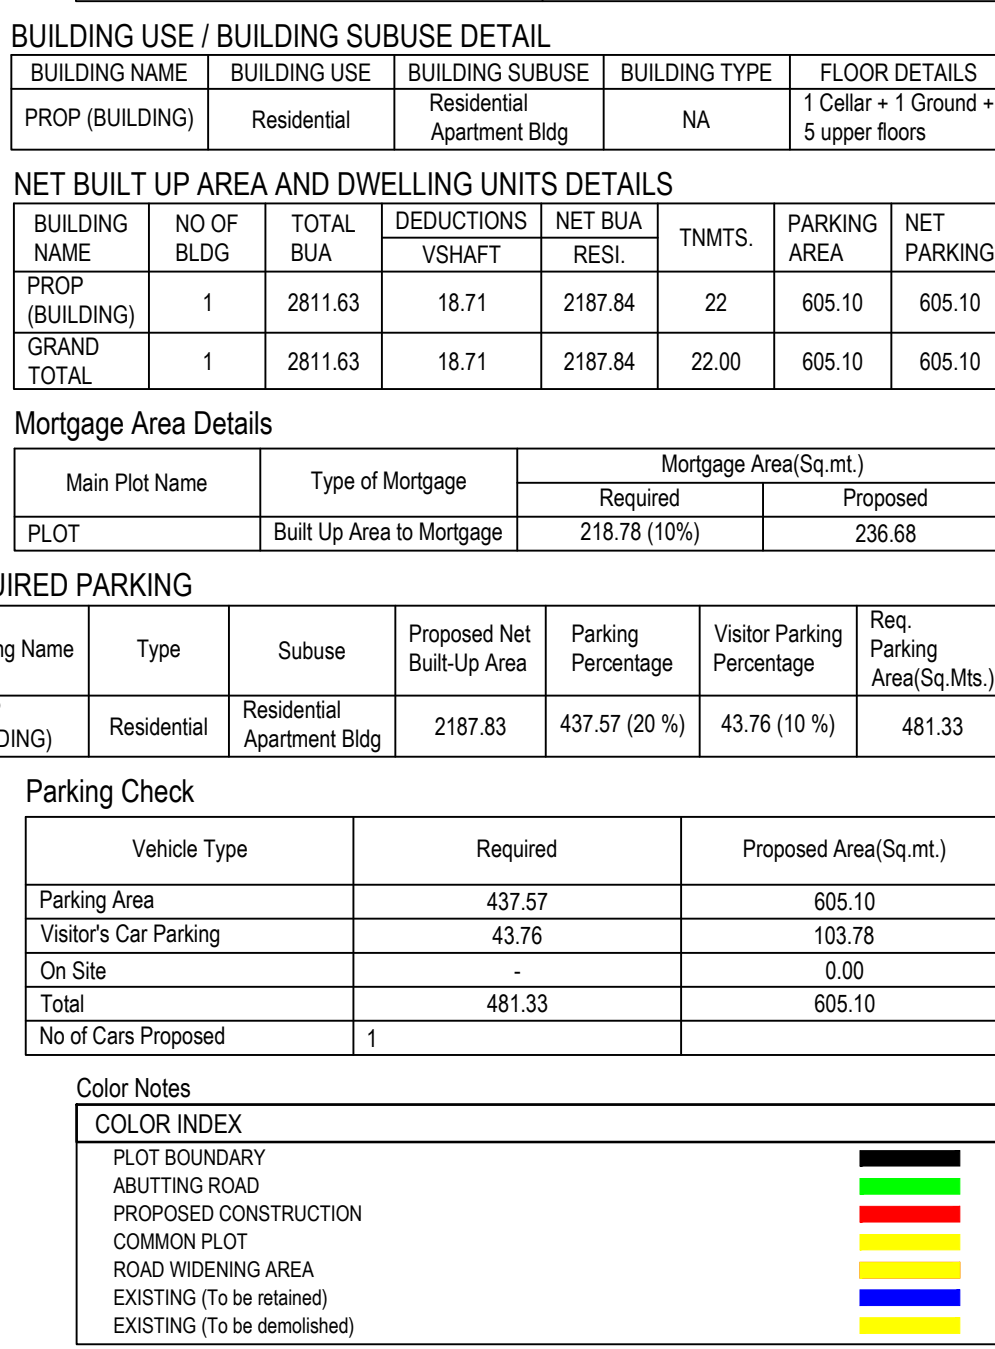



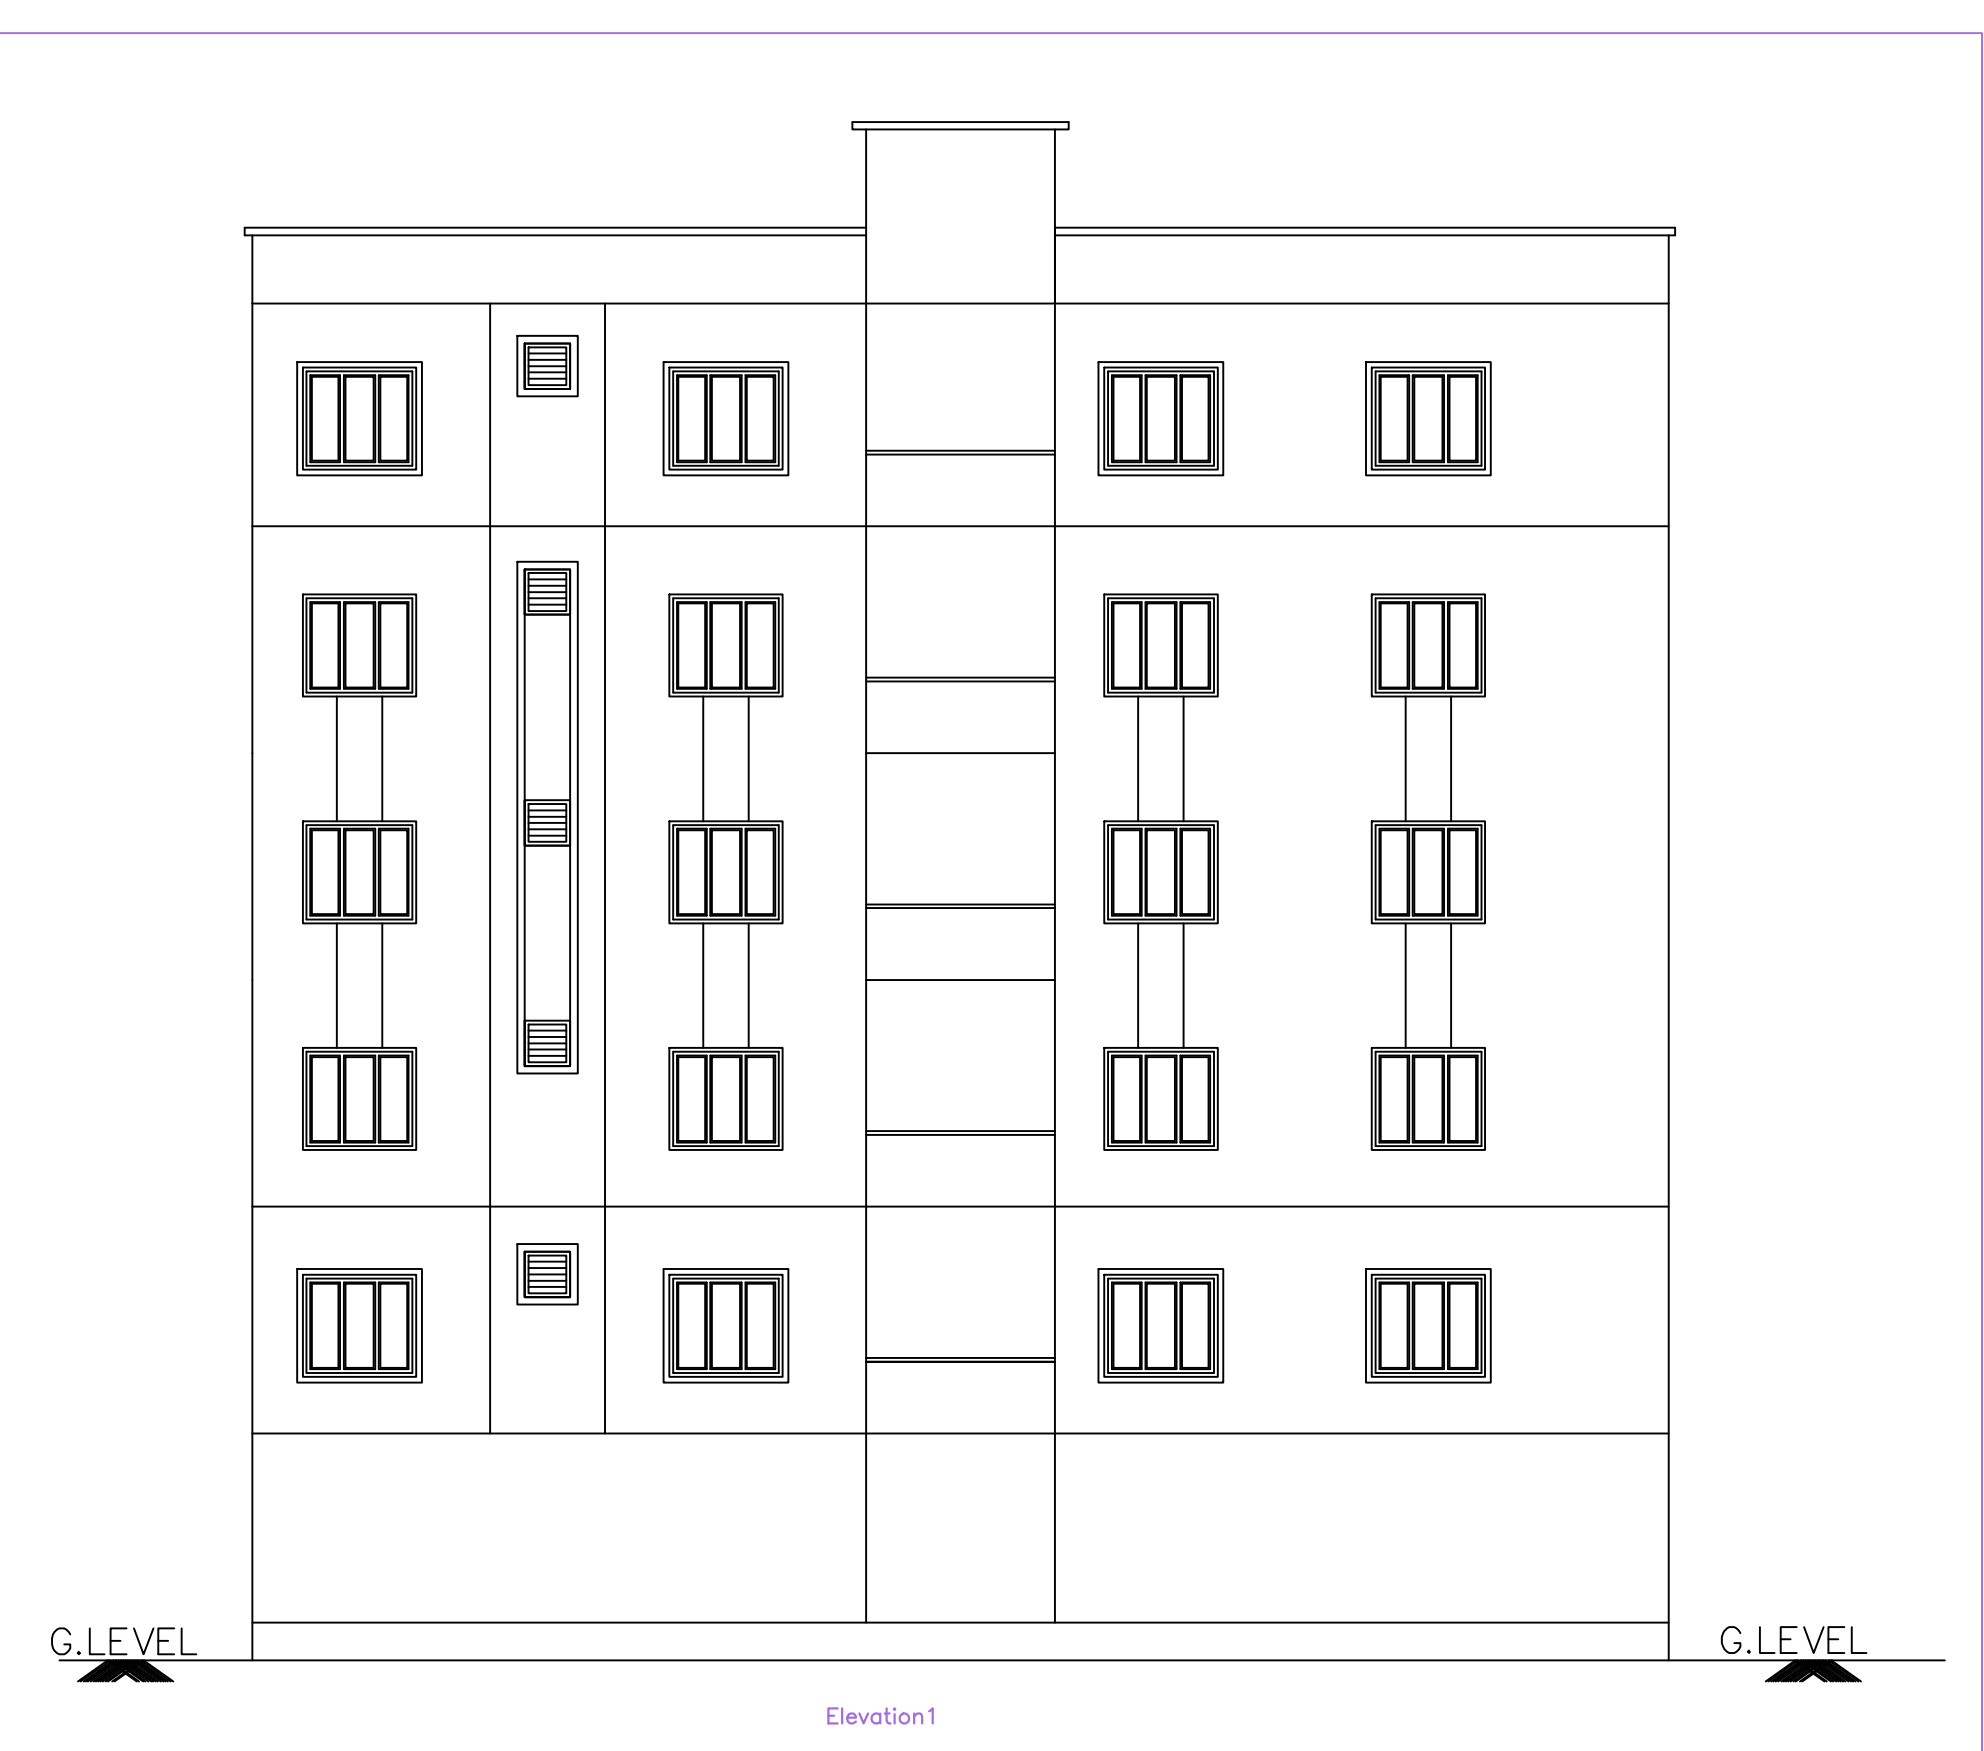

[illegible][illegible]

OFFICER DETAILS	
OFFICER NAME:	
DESIGNATION:	
DATE AND TIME:	
APPROVAL NO.	SEAL OF APPROVAL
DATE OF APPROVAL:	
OWNER'S SIGNATURE	ARCHITECT'S SIGNATURE
BUILDER'S SIGNATURE	STRUCTURAL ENGINEER'S SIGNATURE

[illegible]