

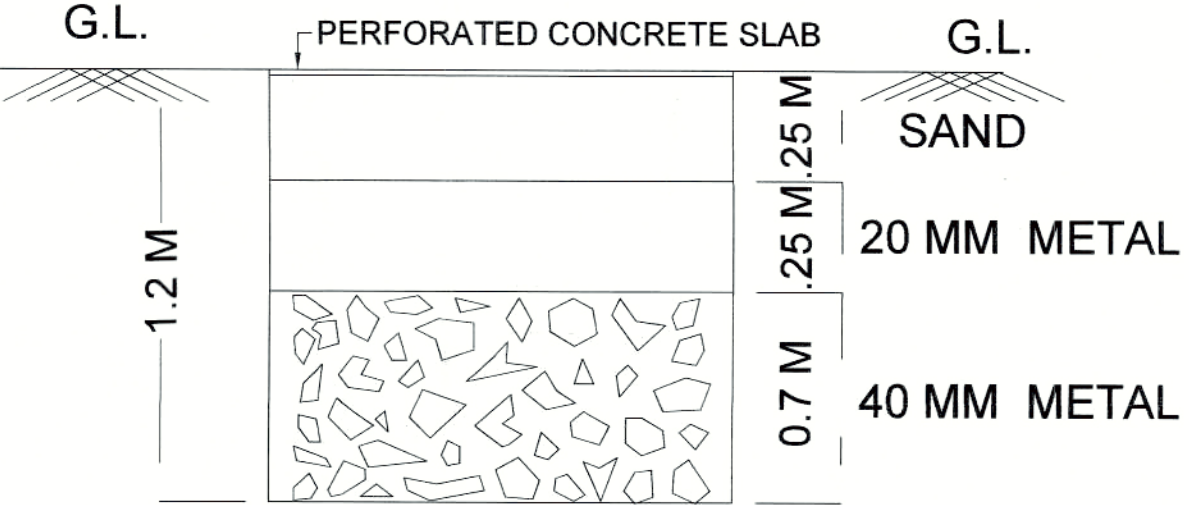



Project Title :Plan Showing The Proposed Open Layout In 452 Situated at Dundigal Village, Survey No's Gandimaisamma, Medchal -Malkajgiri ,District,Belonging to :- 1. M/S. KHAKHU POULTRY PRIVATE LIMITED Represented by it's Managing Director MOHD.AMIN KHAKHU S/O.MOHD. AYUB A.LATIF REPRESENTED BY DAGPA HOLDER 2. M/S.S.V.INFRA PROJECTS Represented by it's Managing partner SRI.P.VIJAY .N.RAJU S/O.SRI.P.SUBBA RAJU

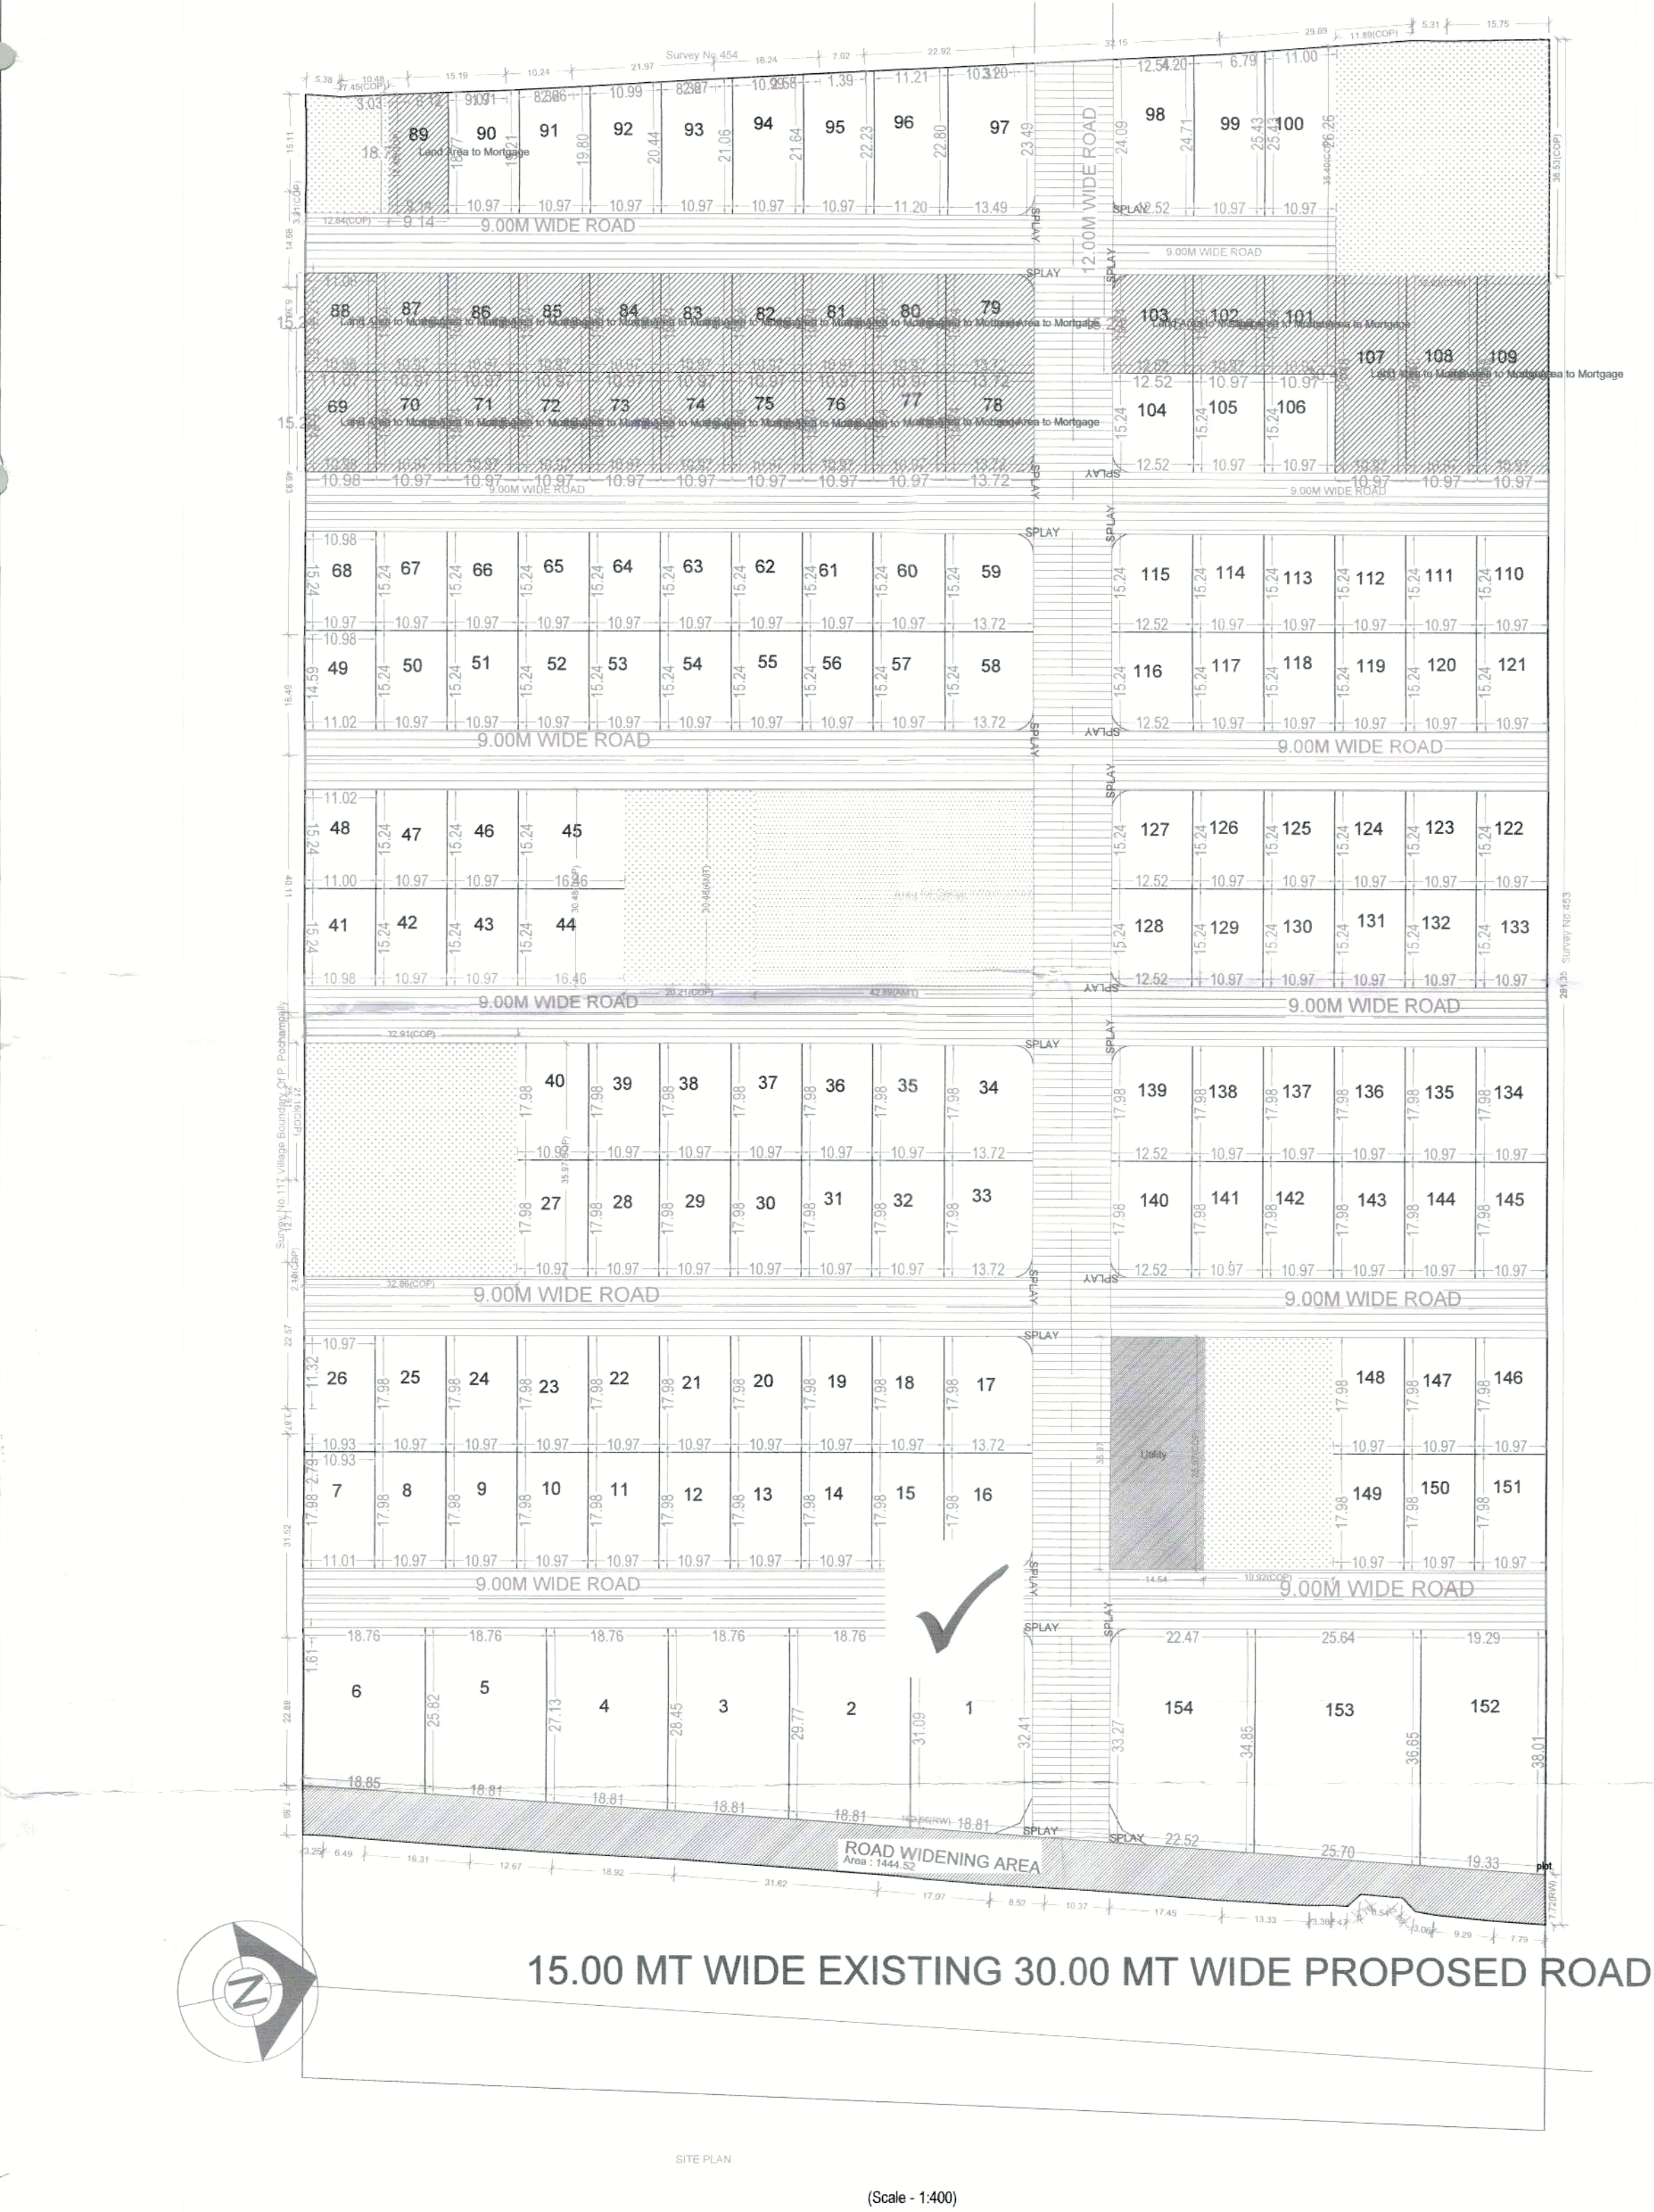


SECTION

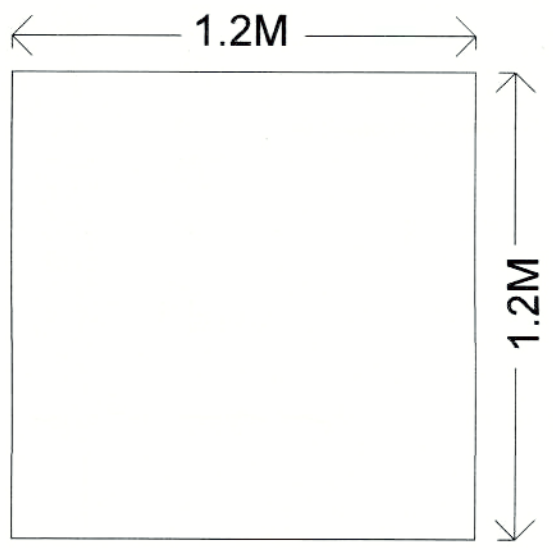


WATER HARVESTING PIT PLAN

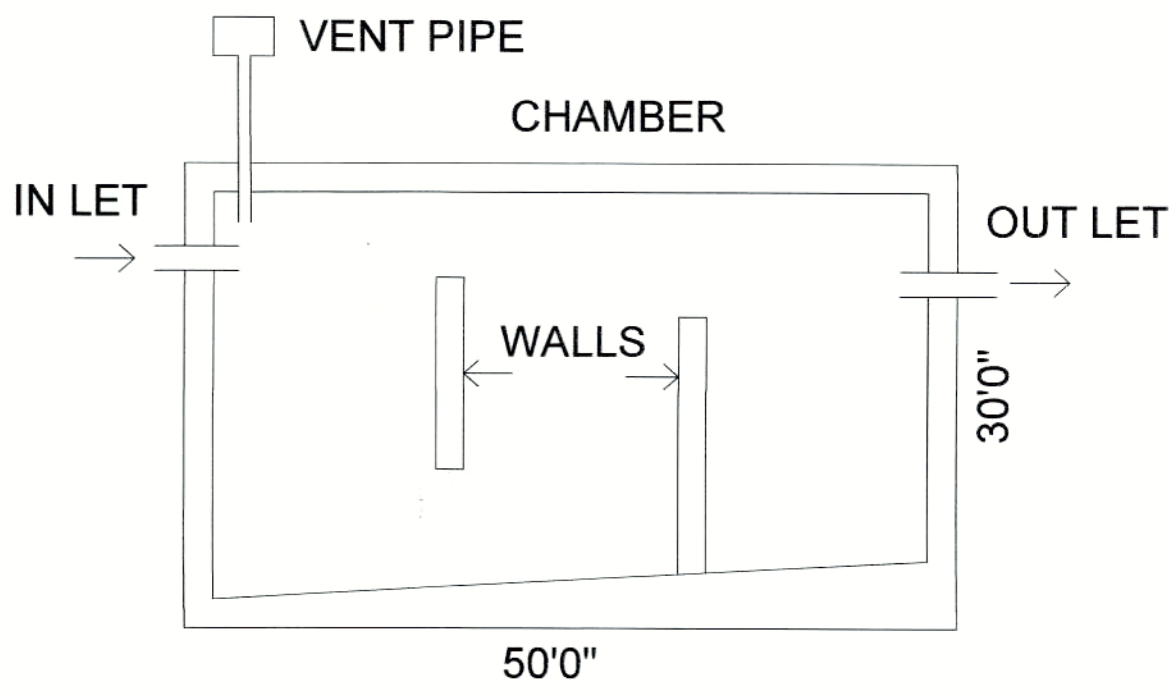

SECTION

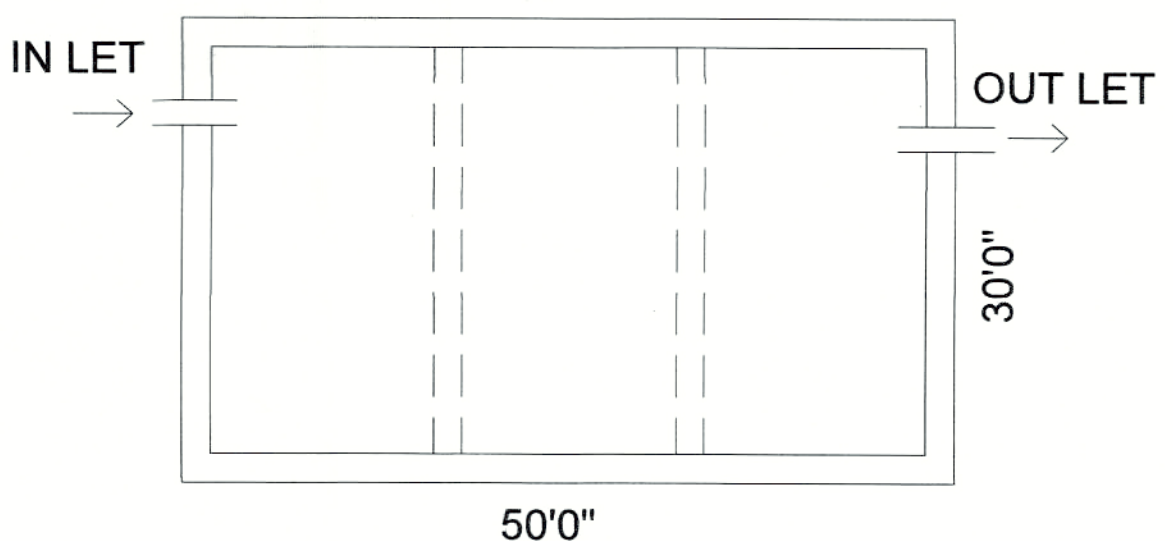

SEPTIC TANK PLAN

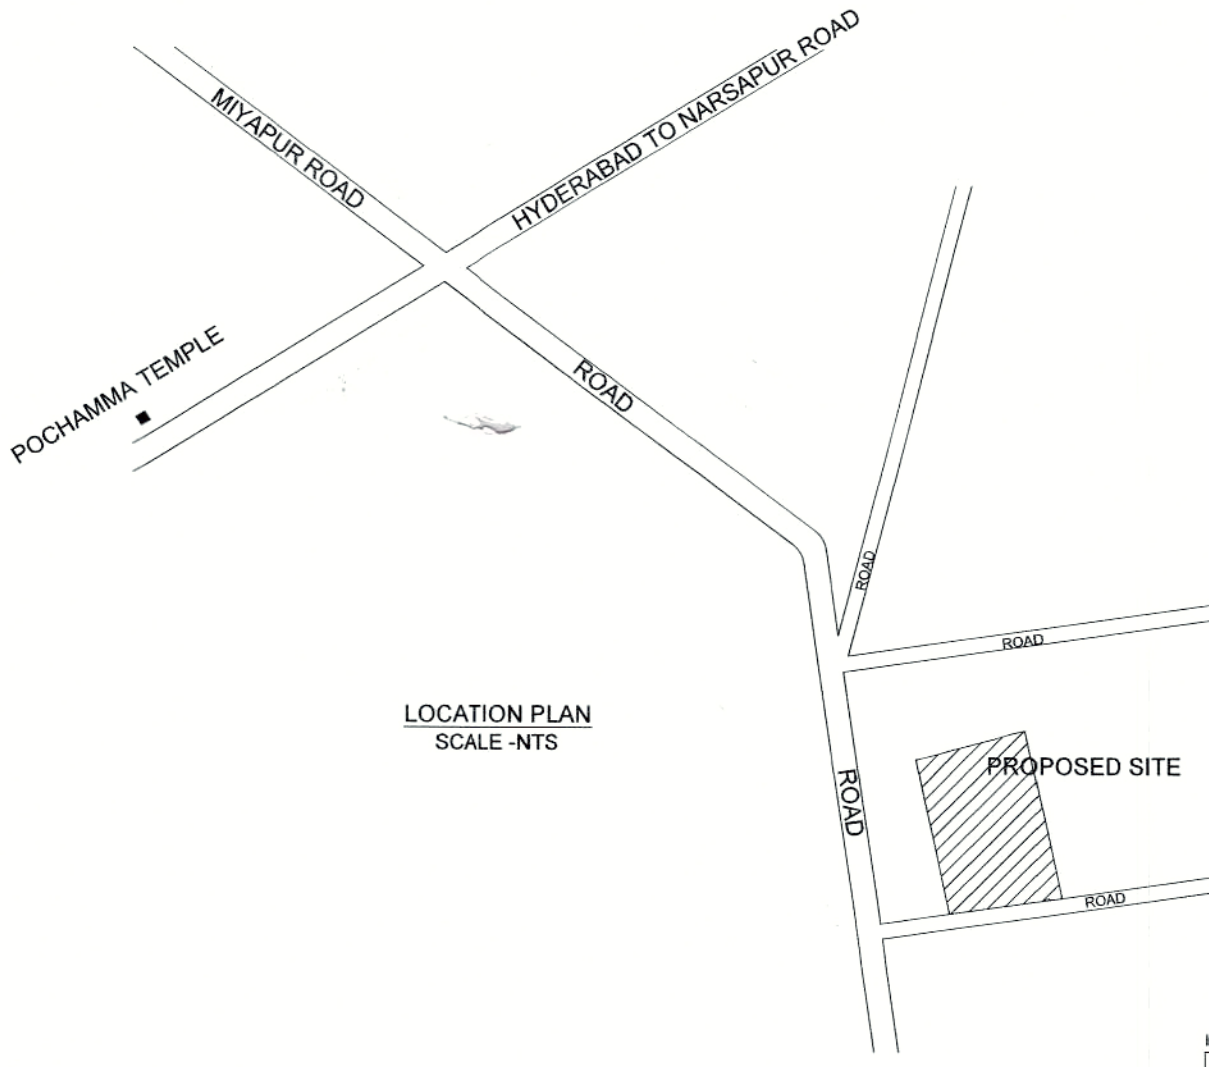

Location Plan



1) HMDA HAS DRAFT LAYOUT APPROVAL PERMIT NO:001680/20/HMDA/0358/MED/2023 Dt:04-05-2023.

2) THIS OFFICE HAS DRAFT LAYOUT RELEASED VIDE PERMIT NO: G1/1029/LT/TPS/DUN/MP/2023 Dt:05-09-2023.

Town Planning Officer
Dundigal Municipality

Municipal Commissioner
Dundigal Municipality

