
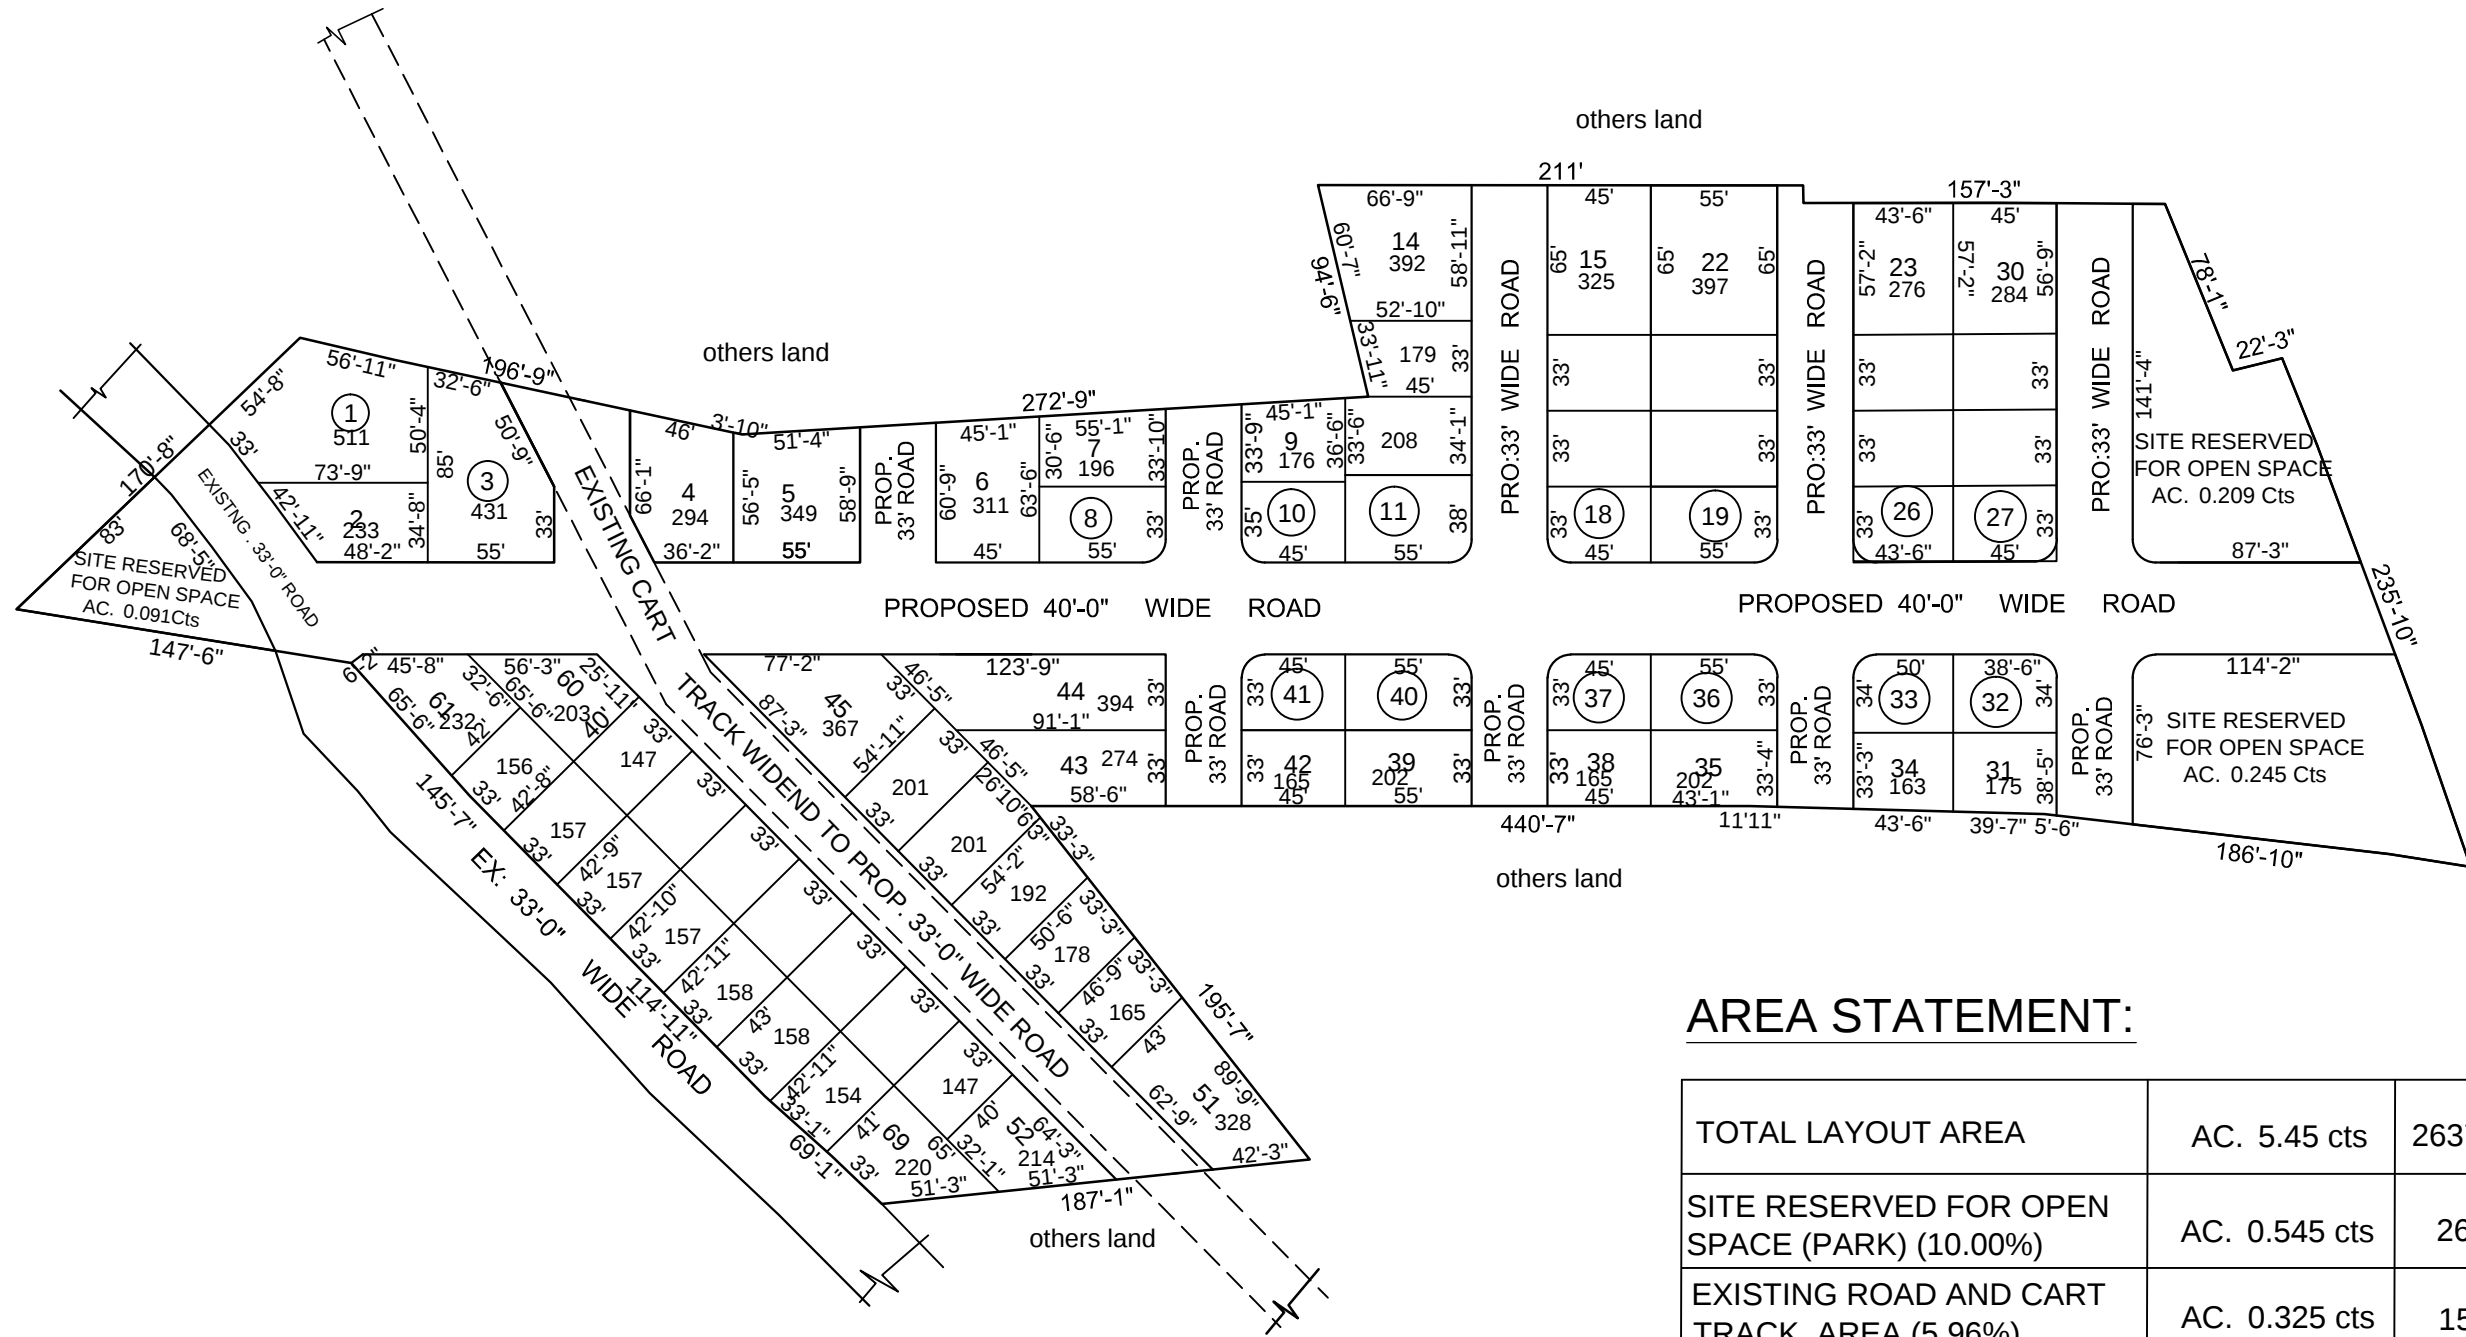


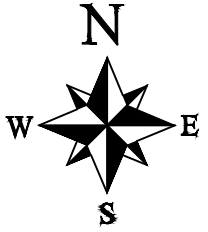

AREA STATEMENT:

TOTAL LAYOUT AREA	AC. 5.45 cts	26378.00 Syds
SITE RESERVED FOR OPEN SPACE (PARK) (10.00%)	AC. 0.545 cts	2637.80 Syds
EXISTING ROAD AND CART TRACK AREA (5.96%)	AC. 0.325 cts	1573.00 Syds
PROP ROADS AREA (28.26%)	AC. 1.54 cts	7453.60 Syds
PLOTTED AREA (55.78%)	AC. 3.04 cts	14713.60 Syds
MORTGAGE AREA (15.74%) ON PLOTTED AREA IN (PLOT NOS : 21 TO 31)	AC. 0.48 cts	2323.20 Syds
NO. OF PLOTS	69	

DRAFT RESIDENTIAL LAYOUT PLAN IN SY.NO: 48,86 & 87,
SITUATED AT JANGAMPALLY (V), YADAGIRIGUTTA (M),
YADADRI BHUVANAGIRI (D), T.S.