


SRI SAI KEERTHI ENCLAVE
PROMOTED BY MODERN MARKETING ENTERPRISES

DRAFT LAYOUT APPROVED BY HUDA.
 VIDE PERMIT NO.4214/MP2/HUDA/93,DT.14-8-98.

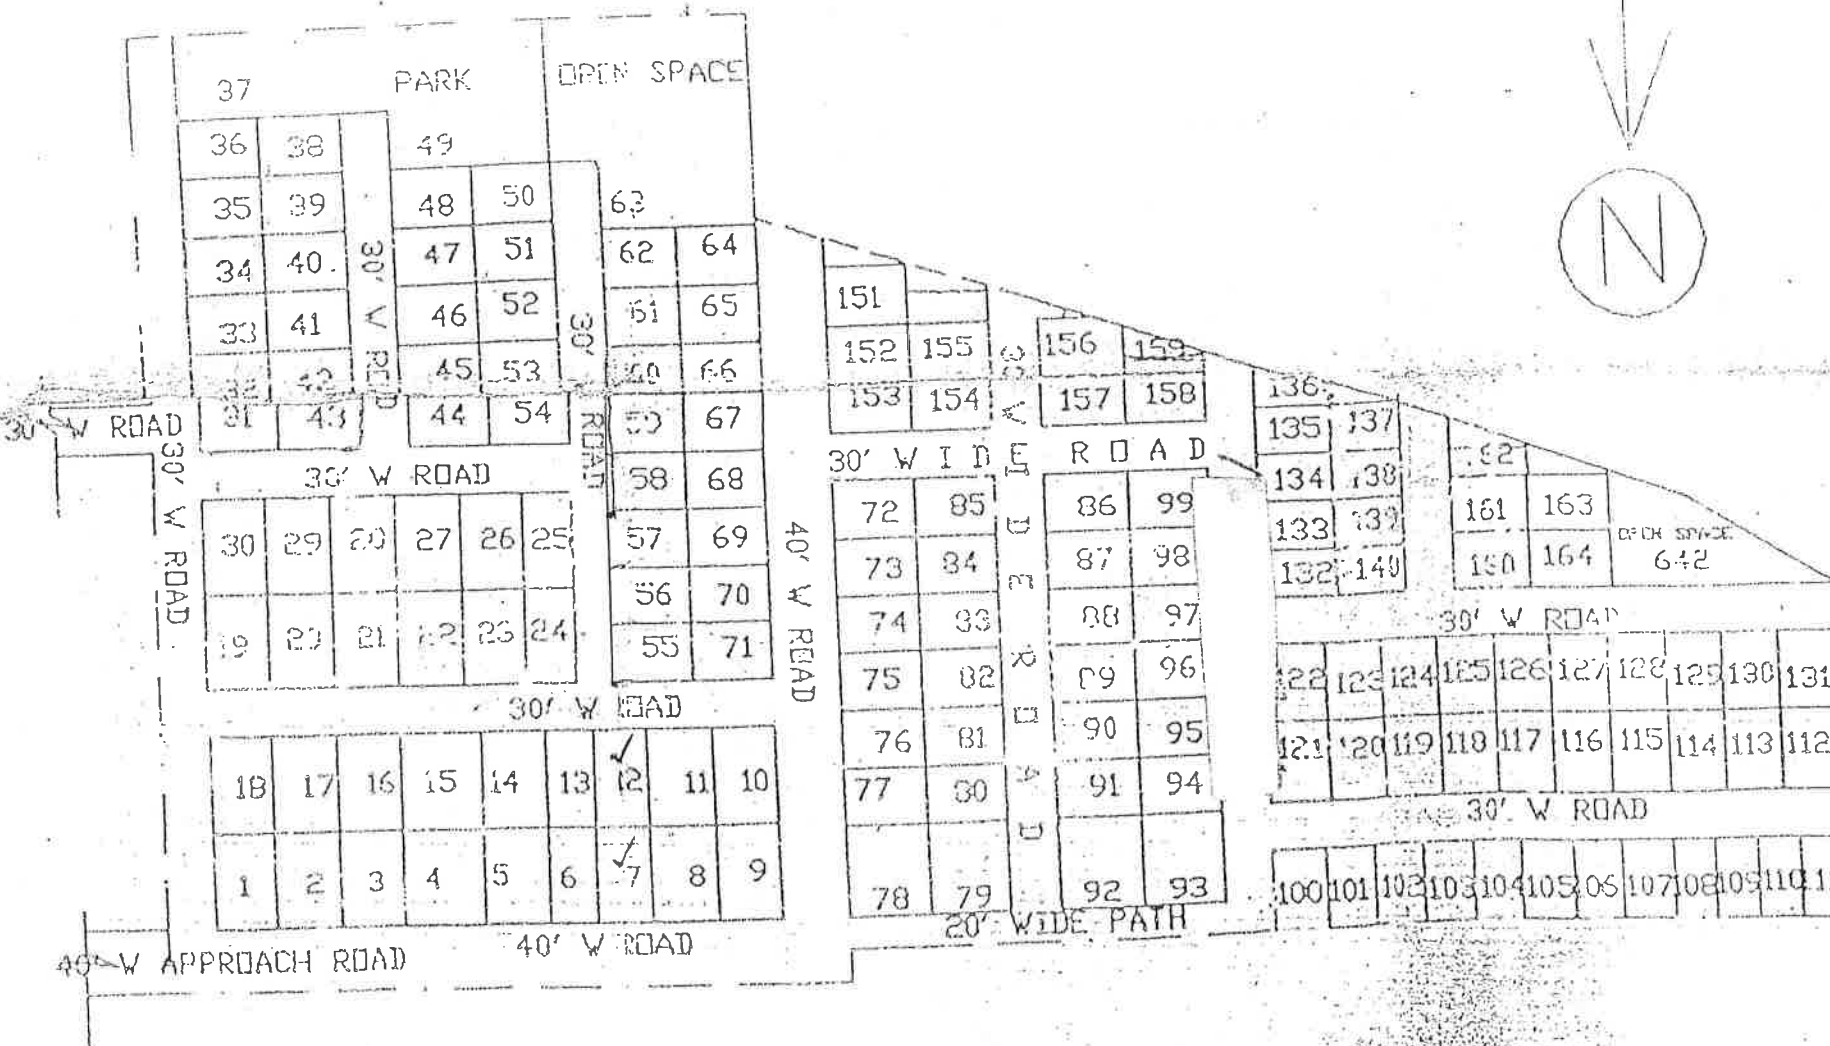

DRAFT LAYOUT APPROVED BY
 HUDA, IN SY.NO 180 B.
 SITUATED AT BACHIPALLY VIL.
 GUTHBULLAPURM R.R. DIST OF
 SRI SAI KEERTHI ENCLAVE
 PROMOTED BY MODERN MARKETING
 ENTERPRISES BELONGS TO
 Smt. S.KRISHNA LATHA
 & OTHERS, Rep by
 Sri. K.SITA RAMI REDDY G.P.A. Holder

REFERENCE

LAY OUT BOUNDARY: ———
 TOTAL LAYOUT AREA : 40468.60 SQ.Mts
 (or) 10 ACRES

LAND USE ANALYSIS

S.no	PARTICULARS	EXT. IN SQ.Yds	%AGES
1	PLOTTED AREA	29040.00	60.00
2	ROADS AREA	14520.00	30.00
3	OPEN AREA	4840.00	10.00
4	TOTAL AREA	48400.00	100

1 2 3 5 7 TO 12	40X60	266.60 Syds	38 TO 48	36X50	200.00 Syds	108 TO 111	27X50	150.00 Syds	151 TO 161	36 X 50	200.
14 16 TO 23	40X60	266.60 Syds	50 TO 62	36X50	200.00 Syds	112 TO 131	36X50	200.00 Syds	163 TO 164	36 X 50	200.
6 13 24 & 25	30X60	200.00 Syds	64 TO 77	36X50	200.00 Syds	132 TO 140	30X45	150.00 Syds	4 & 15	51 X 60	333
26 TO 30	40X60	266.60 Syds	80 TO 91	36X50	200.00 Syds	163 TO 188	30X45	150.00 Syds			
31 TO 36	36X50	200.00 Syds	94 TO 99	36X50	200.00 Syds	78,79,92,93	56X50	311.00 Syds			
			100 TO 107	31'6"X50	175.0 Syds	37 & 49 & 63 & 136 & 164	CROSS PLOT				