
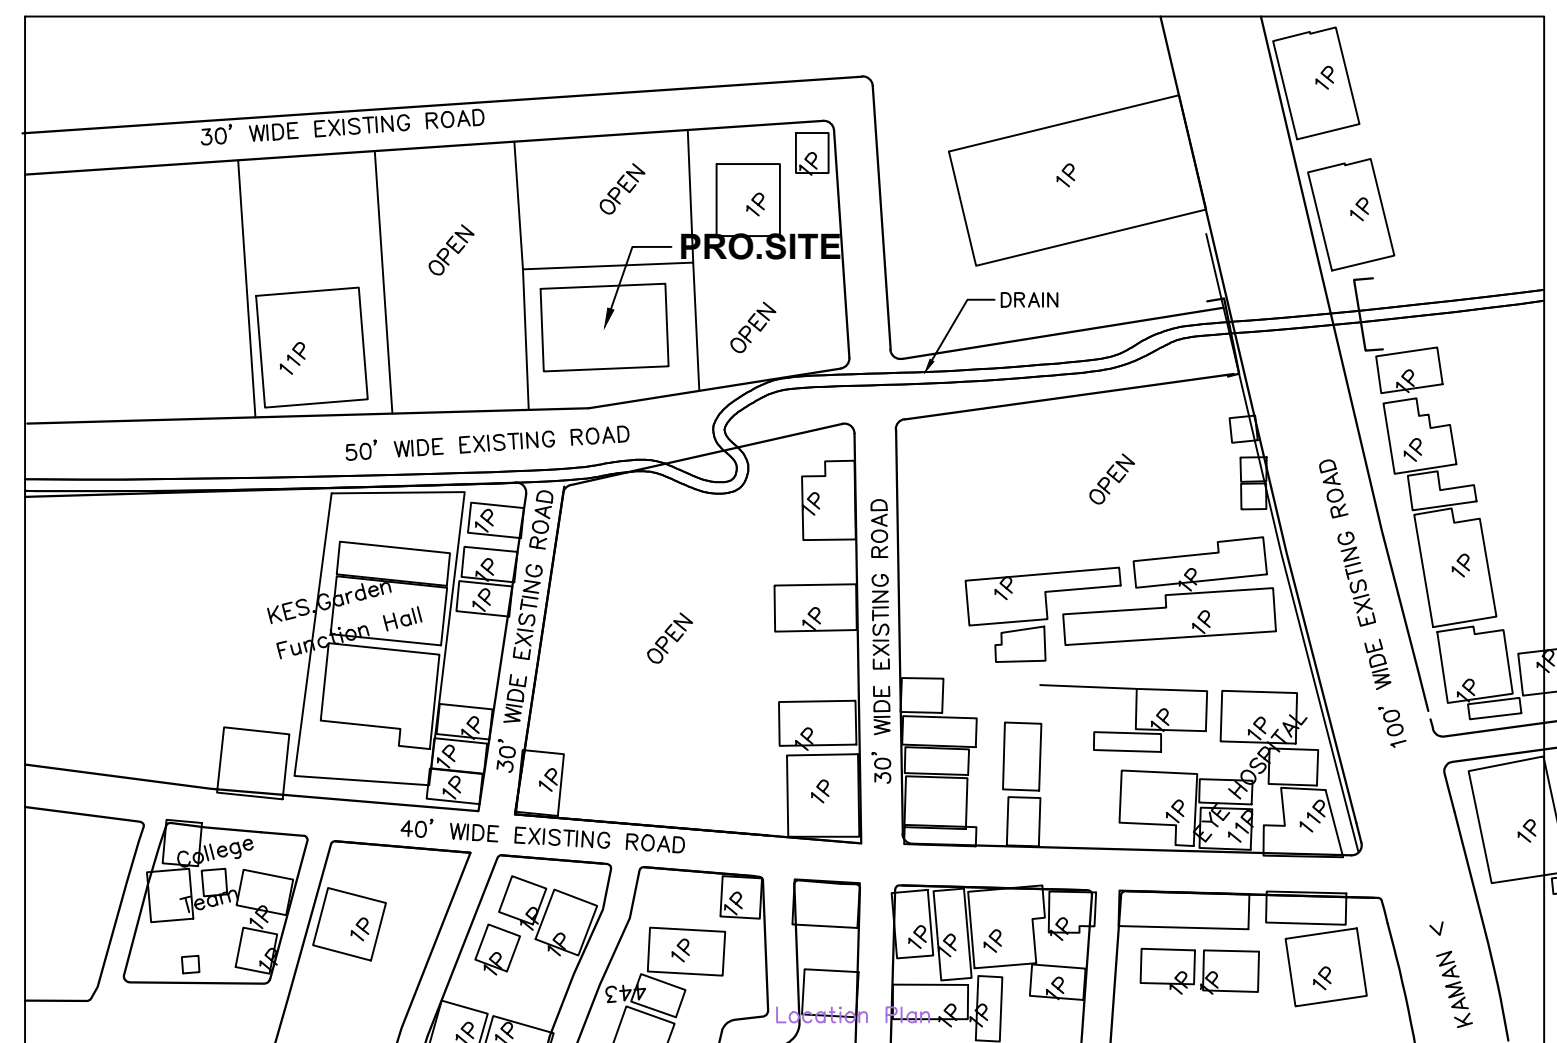
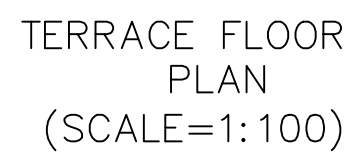
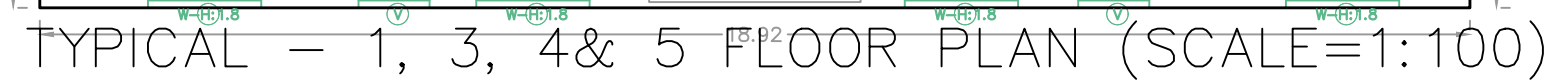
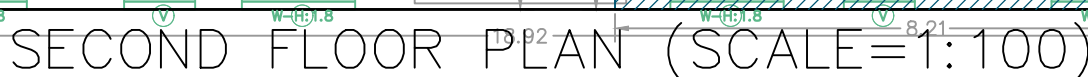


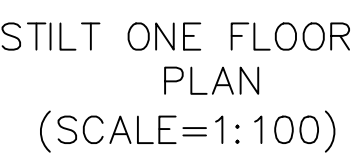

AREA STATEMENT	
PROJECT DETAIL :	
INWARD_NO :	TS/012552/2021
PROJECT TYPE :	Building Permission
NATURE OF DEVELOPMENT :	New
SUB LOCATION :	New Areas / Approved Layout Areas
STREET NAME:	
DISTRICT NAME :	
STATE NAME :	TELANGANA
PINCODE :	
MADAL :	
PLOT USE :	Residential
PLOT SUB USE :	Residential Apartment Bldg
PLOT NEAR BY NOTIFIED RELEGIOUS STRUCTURE :	NA
LAND USE ZONE :	NA
LAND SUBUSE ZONE :	NA
ABUTTING ROAD WIDTH :	0
PLOT NO :	
SURVEY NO :	
NORTH SIDE DETAIL :	—
SOUTH SIDE DETAIL :	—
EAST SIDE DETAIL :	—
WEST SIDE DETAIL :	—
AREA DETAILS :	SQ.MT.
AREA OF PLOT (Minimum)	519.65
NET AREA OF PLOT	519.65
VACANT PLOT AREA	290.54
COVERAGE	
PROPOSED COVERAGE AREA (44.09 %)	229.11
NET BUA	
RESIDENTIAL NET BUA	1033.75
BUILT UP AREA	
	1047.50
	1262.90
MORTGAGE AREA	122.47
EXTRA INSTALLMENT MORTGAGE AREA	0.00
PROPOSED NUMBER OF PARKINGS	6

[illegible]

SCHEDULE OF JOINERY

SCHEDULE OF JOINERY

BALCONY CALCULATIONS TABLEBUILDING USE/SUBUSE DETAILS

BUILDING NAME	BUILDING USE	BUILDING SUBUSE	BUILDING TYPE	FLOOR DETAILS
VAISNAVI (CONSTRUCTIONS)	Residential	Residential Apartment Bldg	Single Block	1 Stilt + 5 upper floors

Note: All dimensions are in meters.