





FILE DETAILS	
LTP NAME : YASA SRAVANI	
LTP LICENCE NO : CA202125963	DATE : 12-03-2024
FILE NO : TS0140002024	SHEET NO. : 1 / 1
SHEET NAME : Layout Plan Details - Building Plan Details	
AREA STATEMENT	
PROPOSED DETAIL	

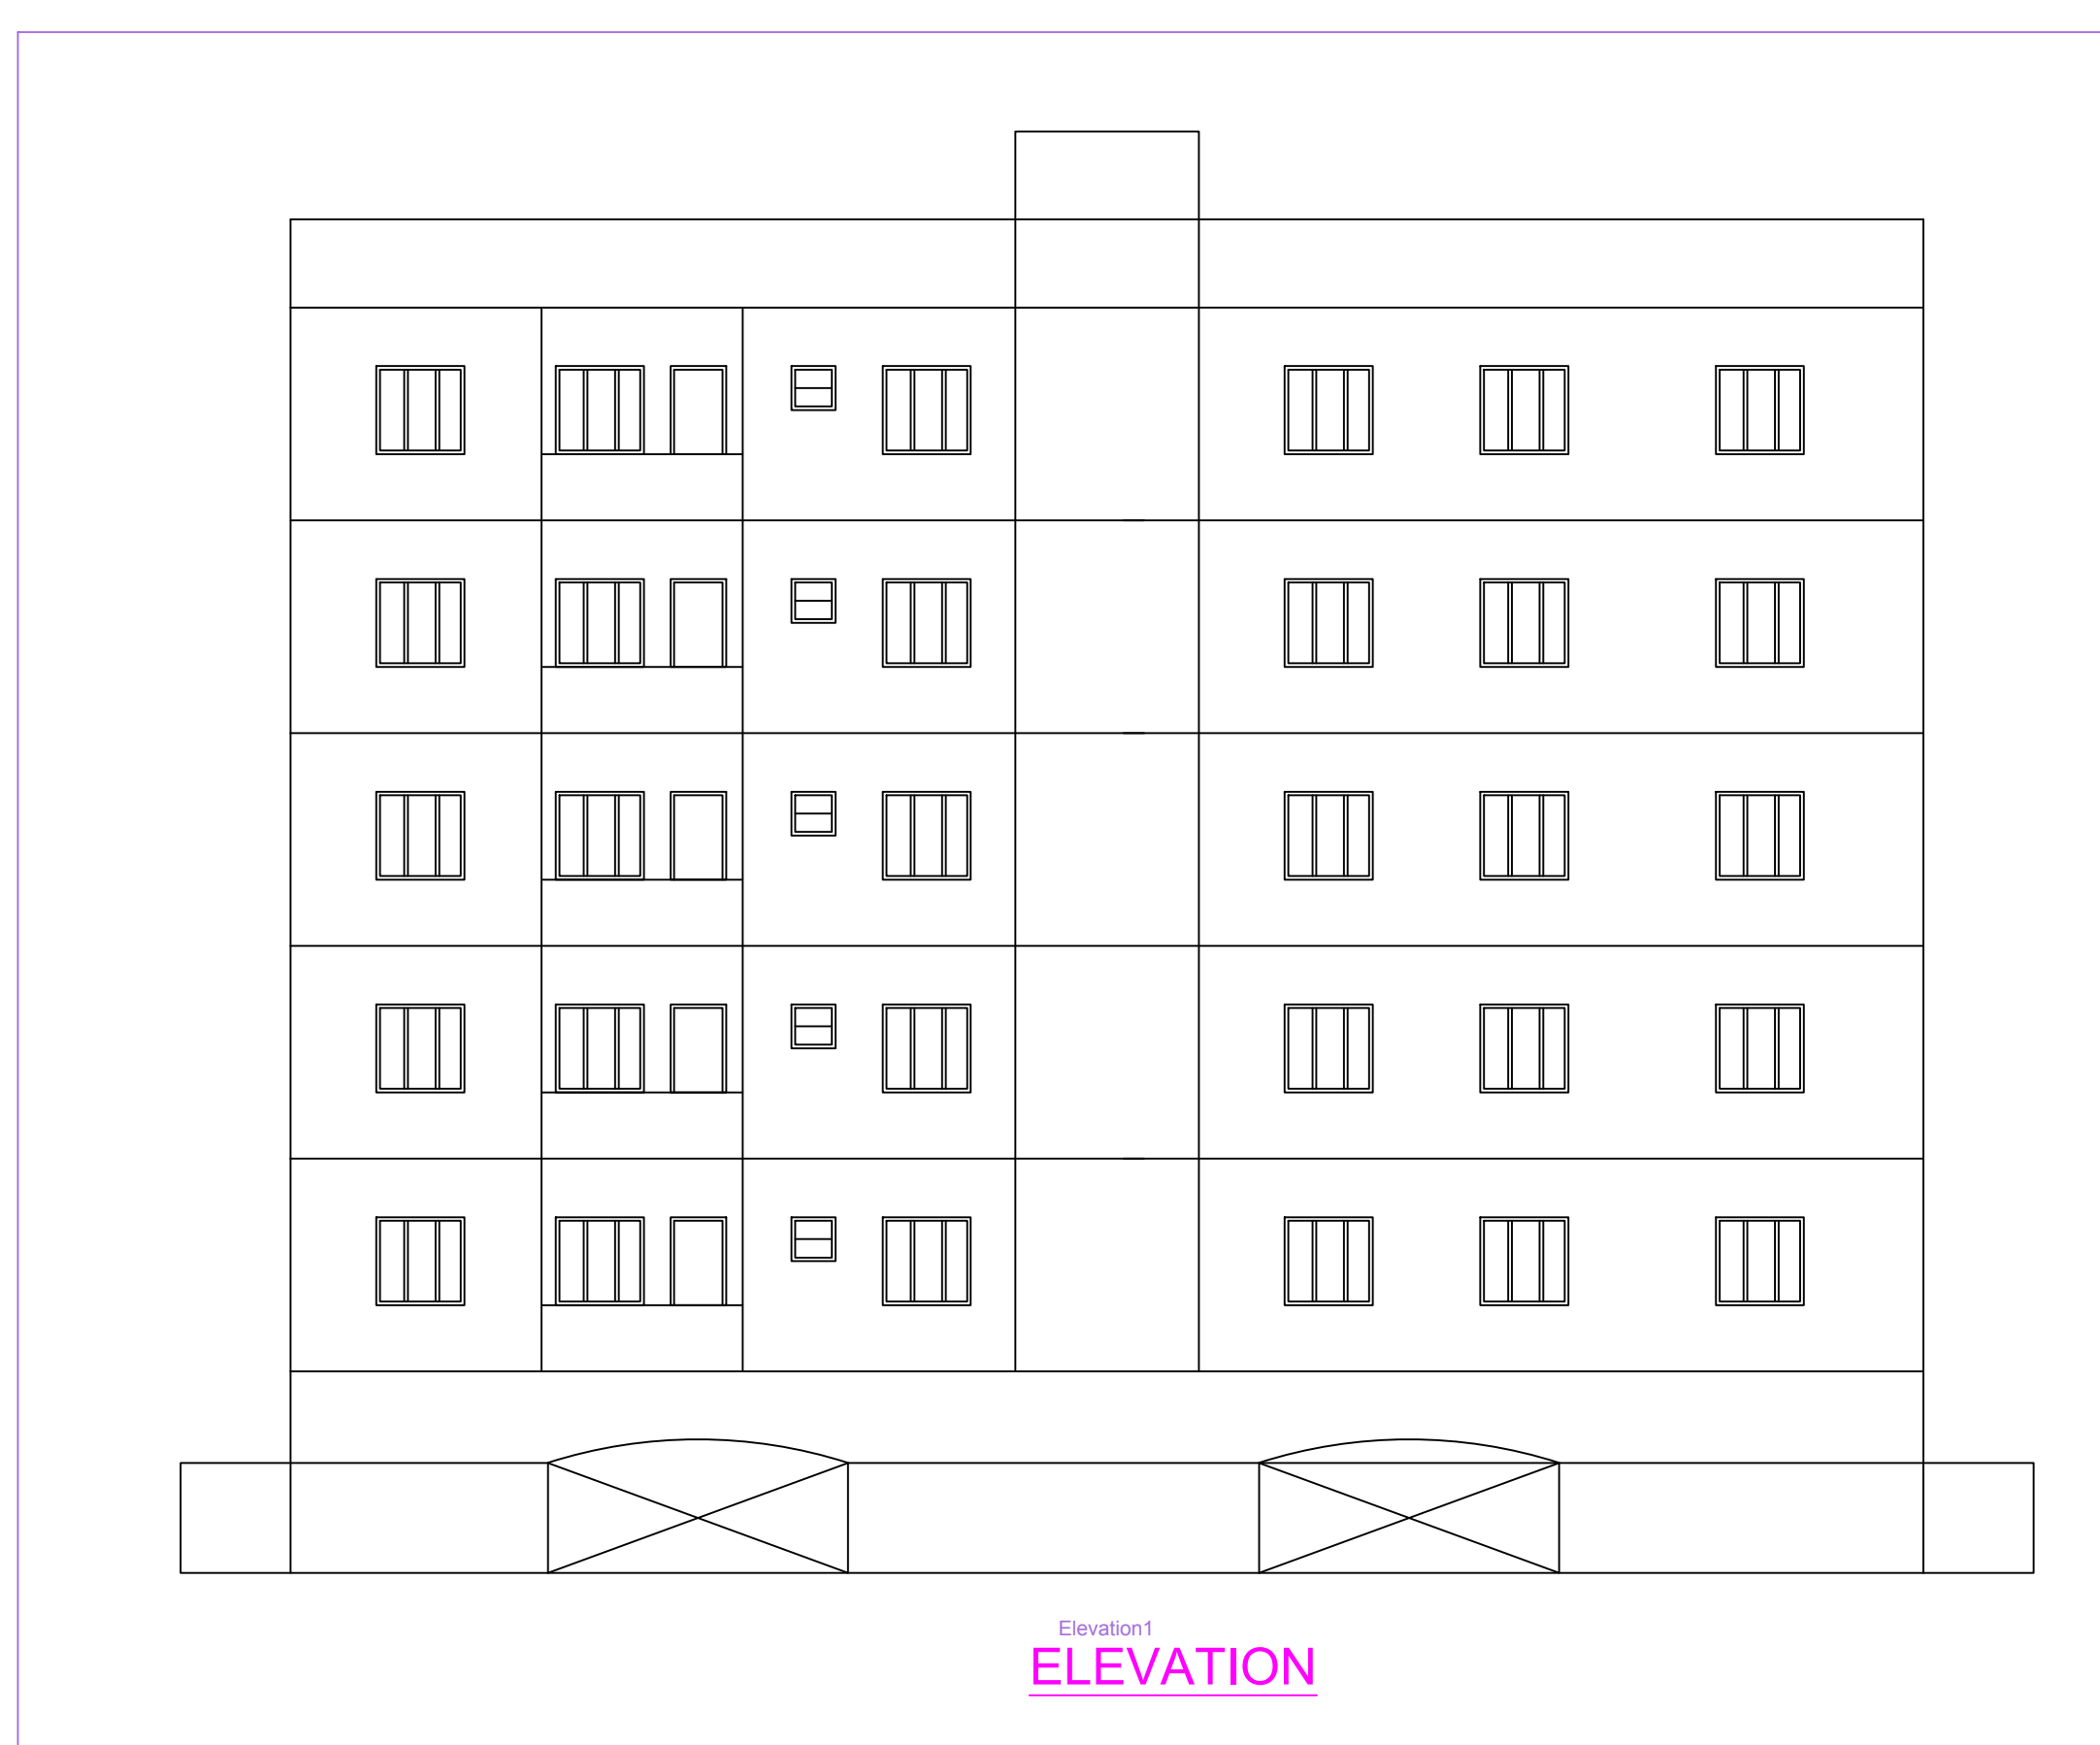

BUILDING USE / BUILDING SUBUSE DETAIL					
BUILDING NAME	BUILDING USE	BUILDING SUBUSE	BUILDING TYPE	FLOOR DETAILS	
RES (VSH+NG DEVELOPERS)	Residential	Apartmental	Single Stock	1 SR - 5 upper floors	

NET BUILD UP AREA AND DWELLING UNITS DETAILS						
BUILDING NAME	NO OF BLDG	TOTAL BUA	NET BUA	TWMTS	PARKING AREA	NET PARKING
RES (VSH+NG DEVELOPERS)	1	2195.80	1826.80	28	364.20	364.20
GRAND TOTAL	1	2195.80	1826.80	28.00	364.20	364.20

COLOR INDEX	
PLOT BOUNDARY	
ABUTTING ROAD	
PROPOSED CONSTRUCTION	
COMMON PLOT	
ROAD WIDENING AREA	
EXISTING (To be retained)	
EXISTING (To be demolished)	

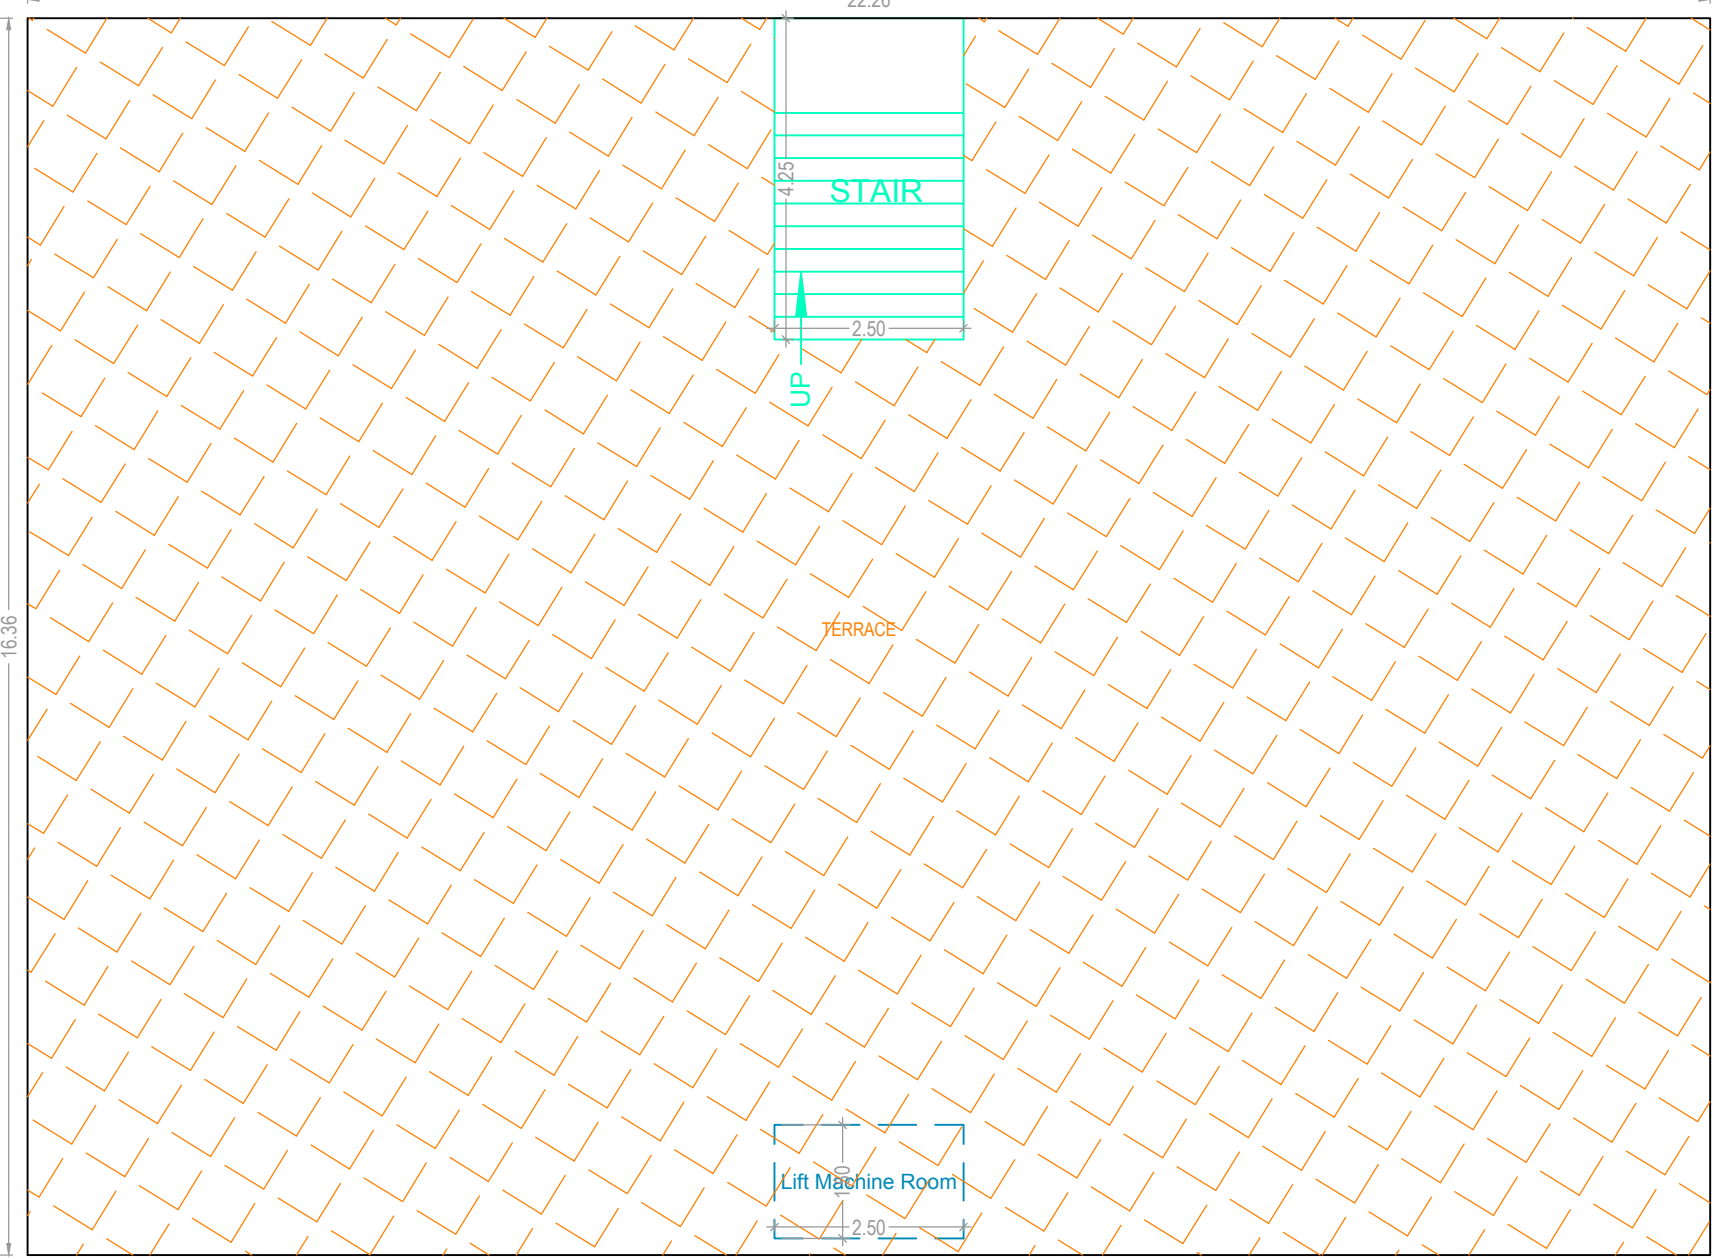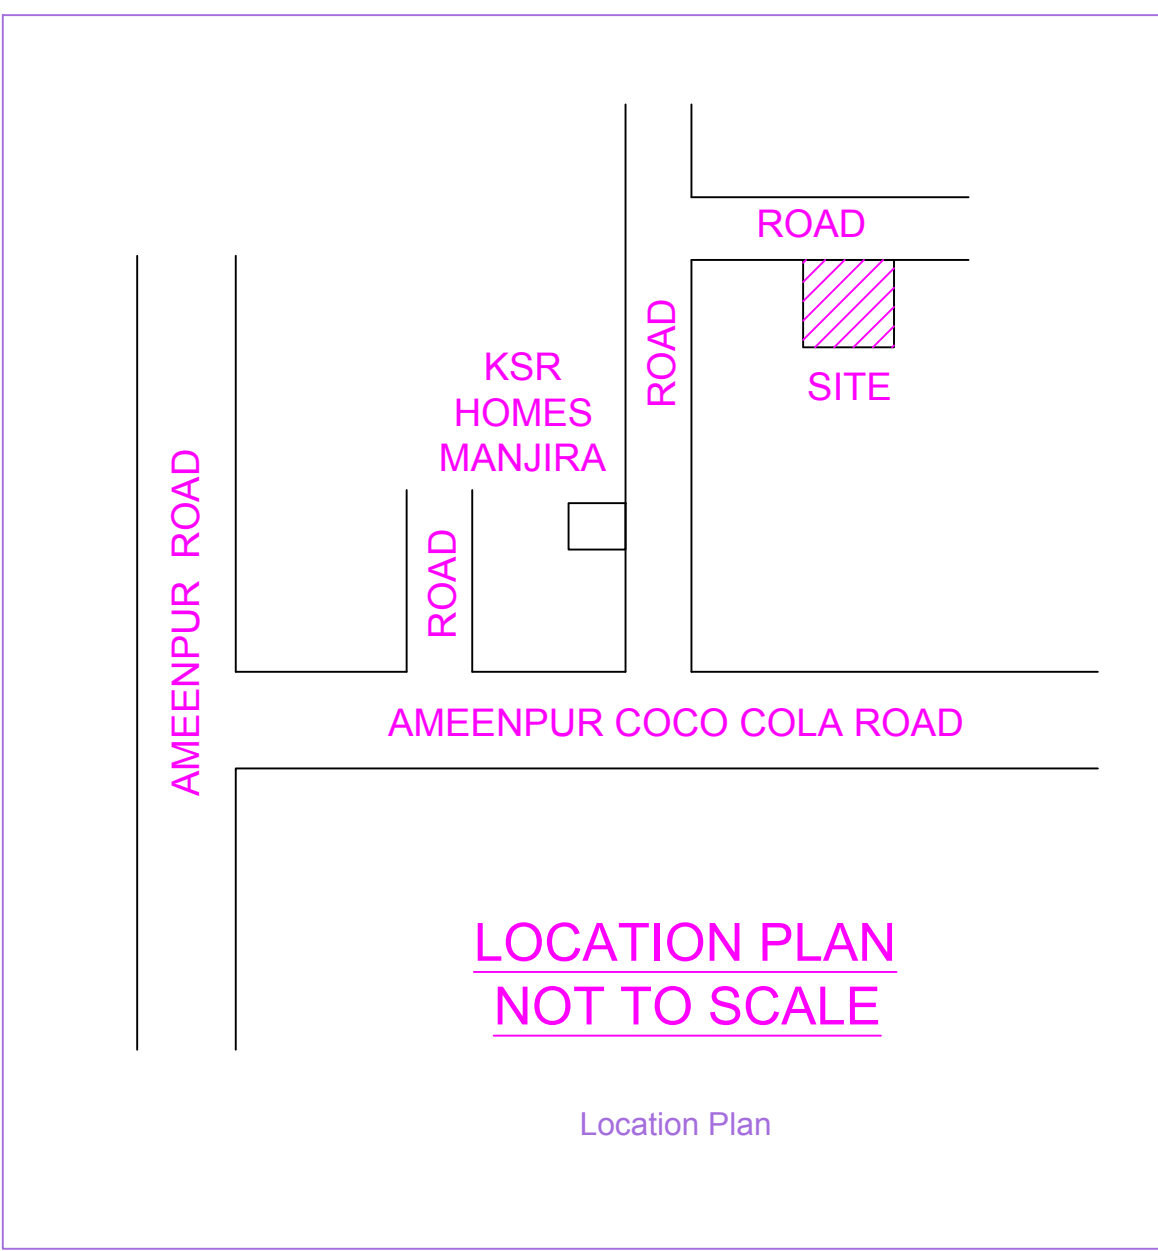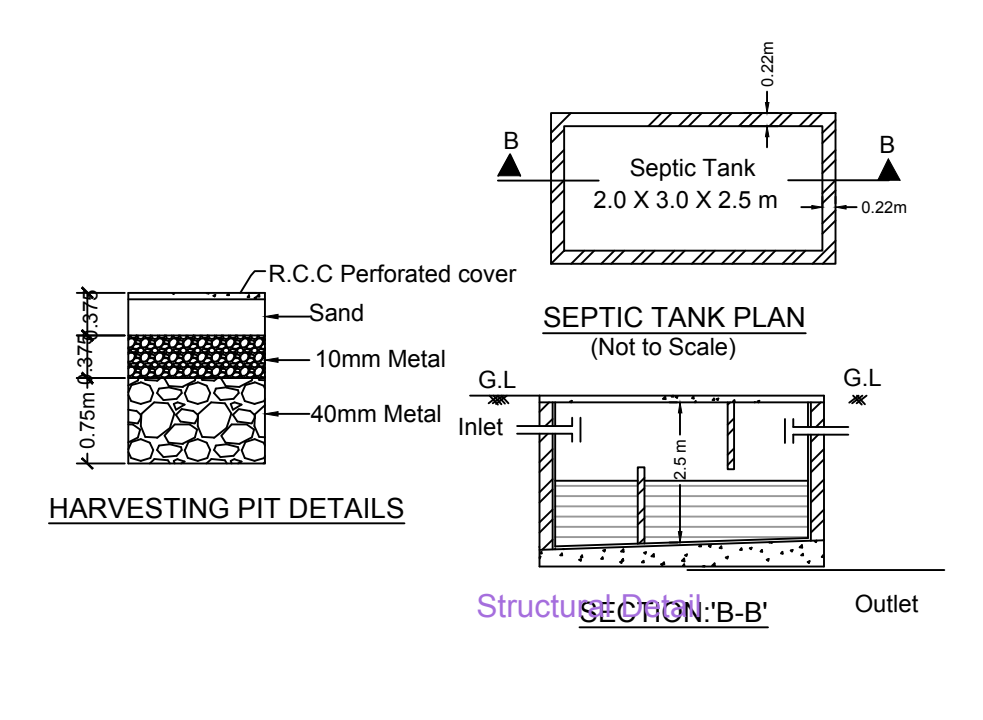

TERRACE FLOOR PL
(SCALE 1:100)

FLOOR NAME	TOTAL AREA	NET AREA	IMMIS.	PARKING AREA	MO OF STACK	NET PARKING
STILT ONE FLOOR	364.20	0.00	00	364.20	1	364.20
FIRST FLOOR	364.16	364.16	04	0.00	0	0.00
SECOND FLOOR	364.16	364.16	04	0.00	0	0.00
THIRD FLOOR	364.16	364.16	04	0.00	0	0.00
FOURTH FLOOR	364.16	364.16	04	0.00	0	0.00
FIFTH FLOOR	364.16	364.16	04	0.00	0	0.00
TOTAL	0.00	0.00	00	0.00	0	0.00
TOTAL MO OF BLDG.	2185.00	1920.00	20	364.20		364.20
TOTAL	2185.00	1920.00	20	364.20		364.20

[illegible]