



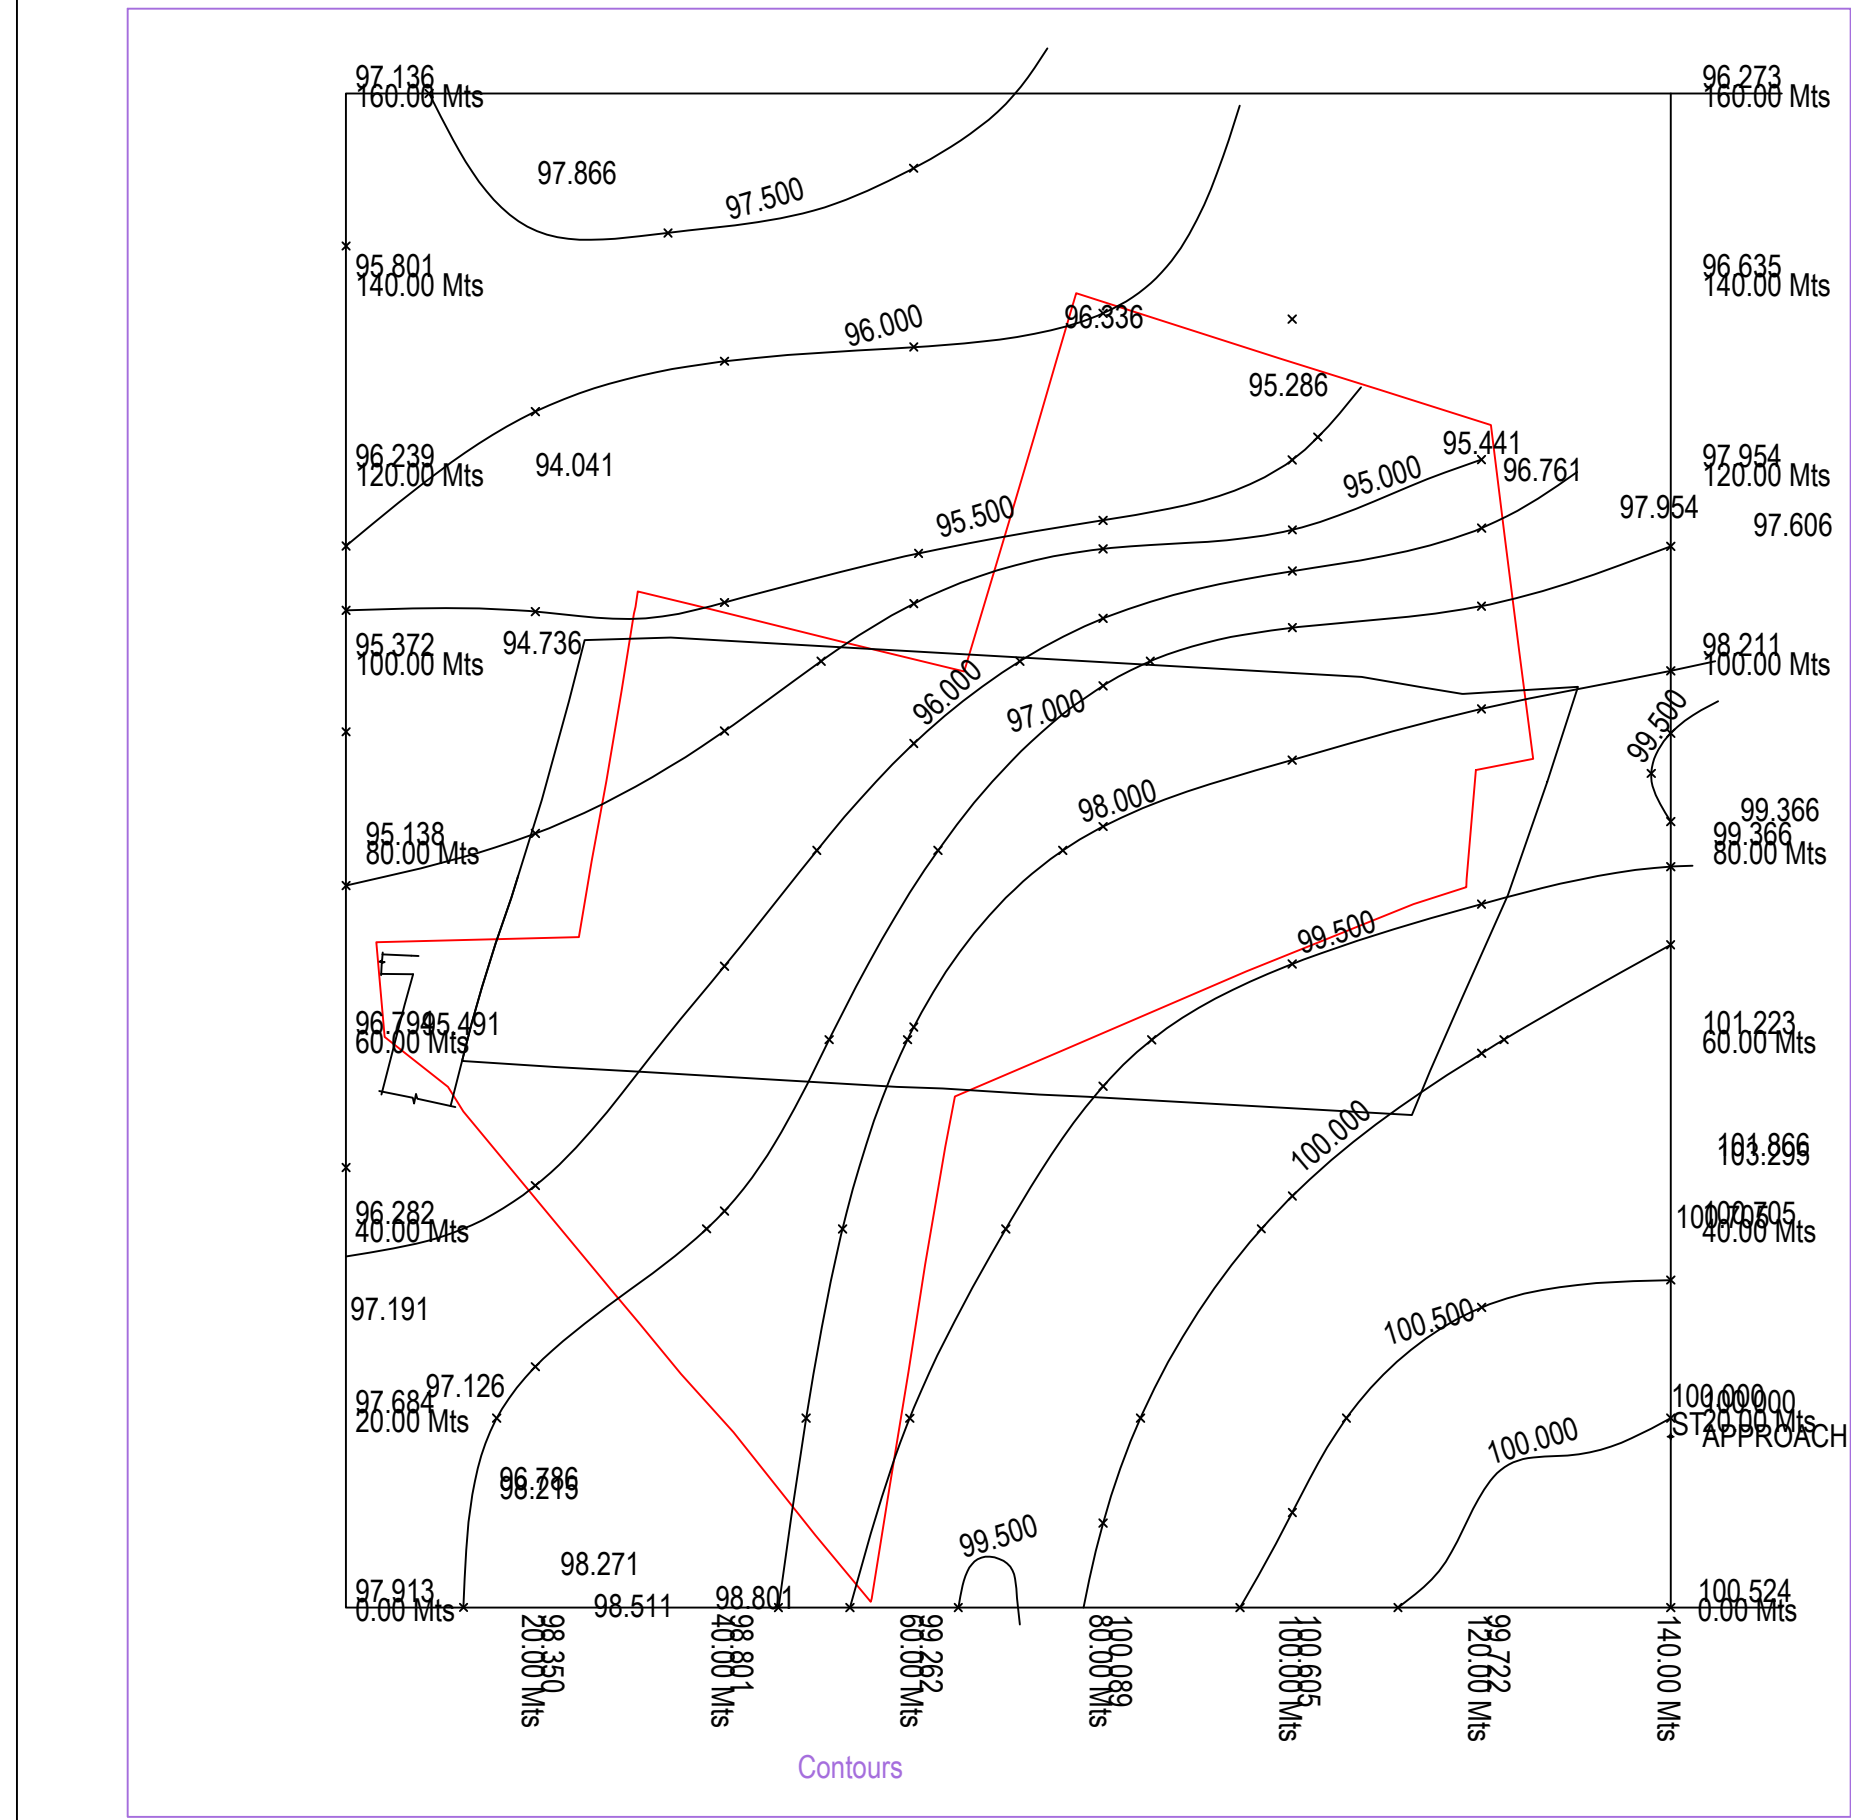

Note: All dimensions are in meters.

|                                       |                            |
|---------------------------------------|----------------------------|
| Project Title                         |                            |
| PLAN SHOWING THE PROPOSED Residential |                            |
| PLOT NO.                              |                            |
| SURVEY NO.                            |                            |
| SITUATED AT                           |                            |
| BELONGING TO: Mr./Ms./Mrs             |                            |
|                                       |                            |
| REP BY: UV CONSTRUCTIONS              |                            |
|                                       |                            |
| LICENCE NO:                           | APPROVAL NO:               |
| DATE: 20-11-2021                      | SHEET NO.: 2 / 2           |
| Servic Plan Details                   | INWARD NO.: TS/057336/2021 |

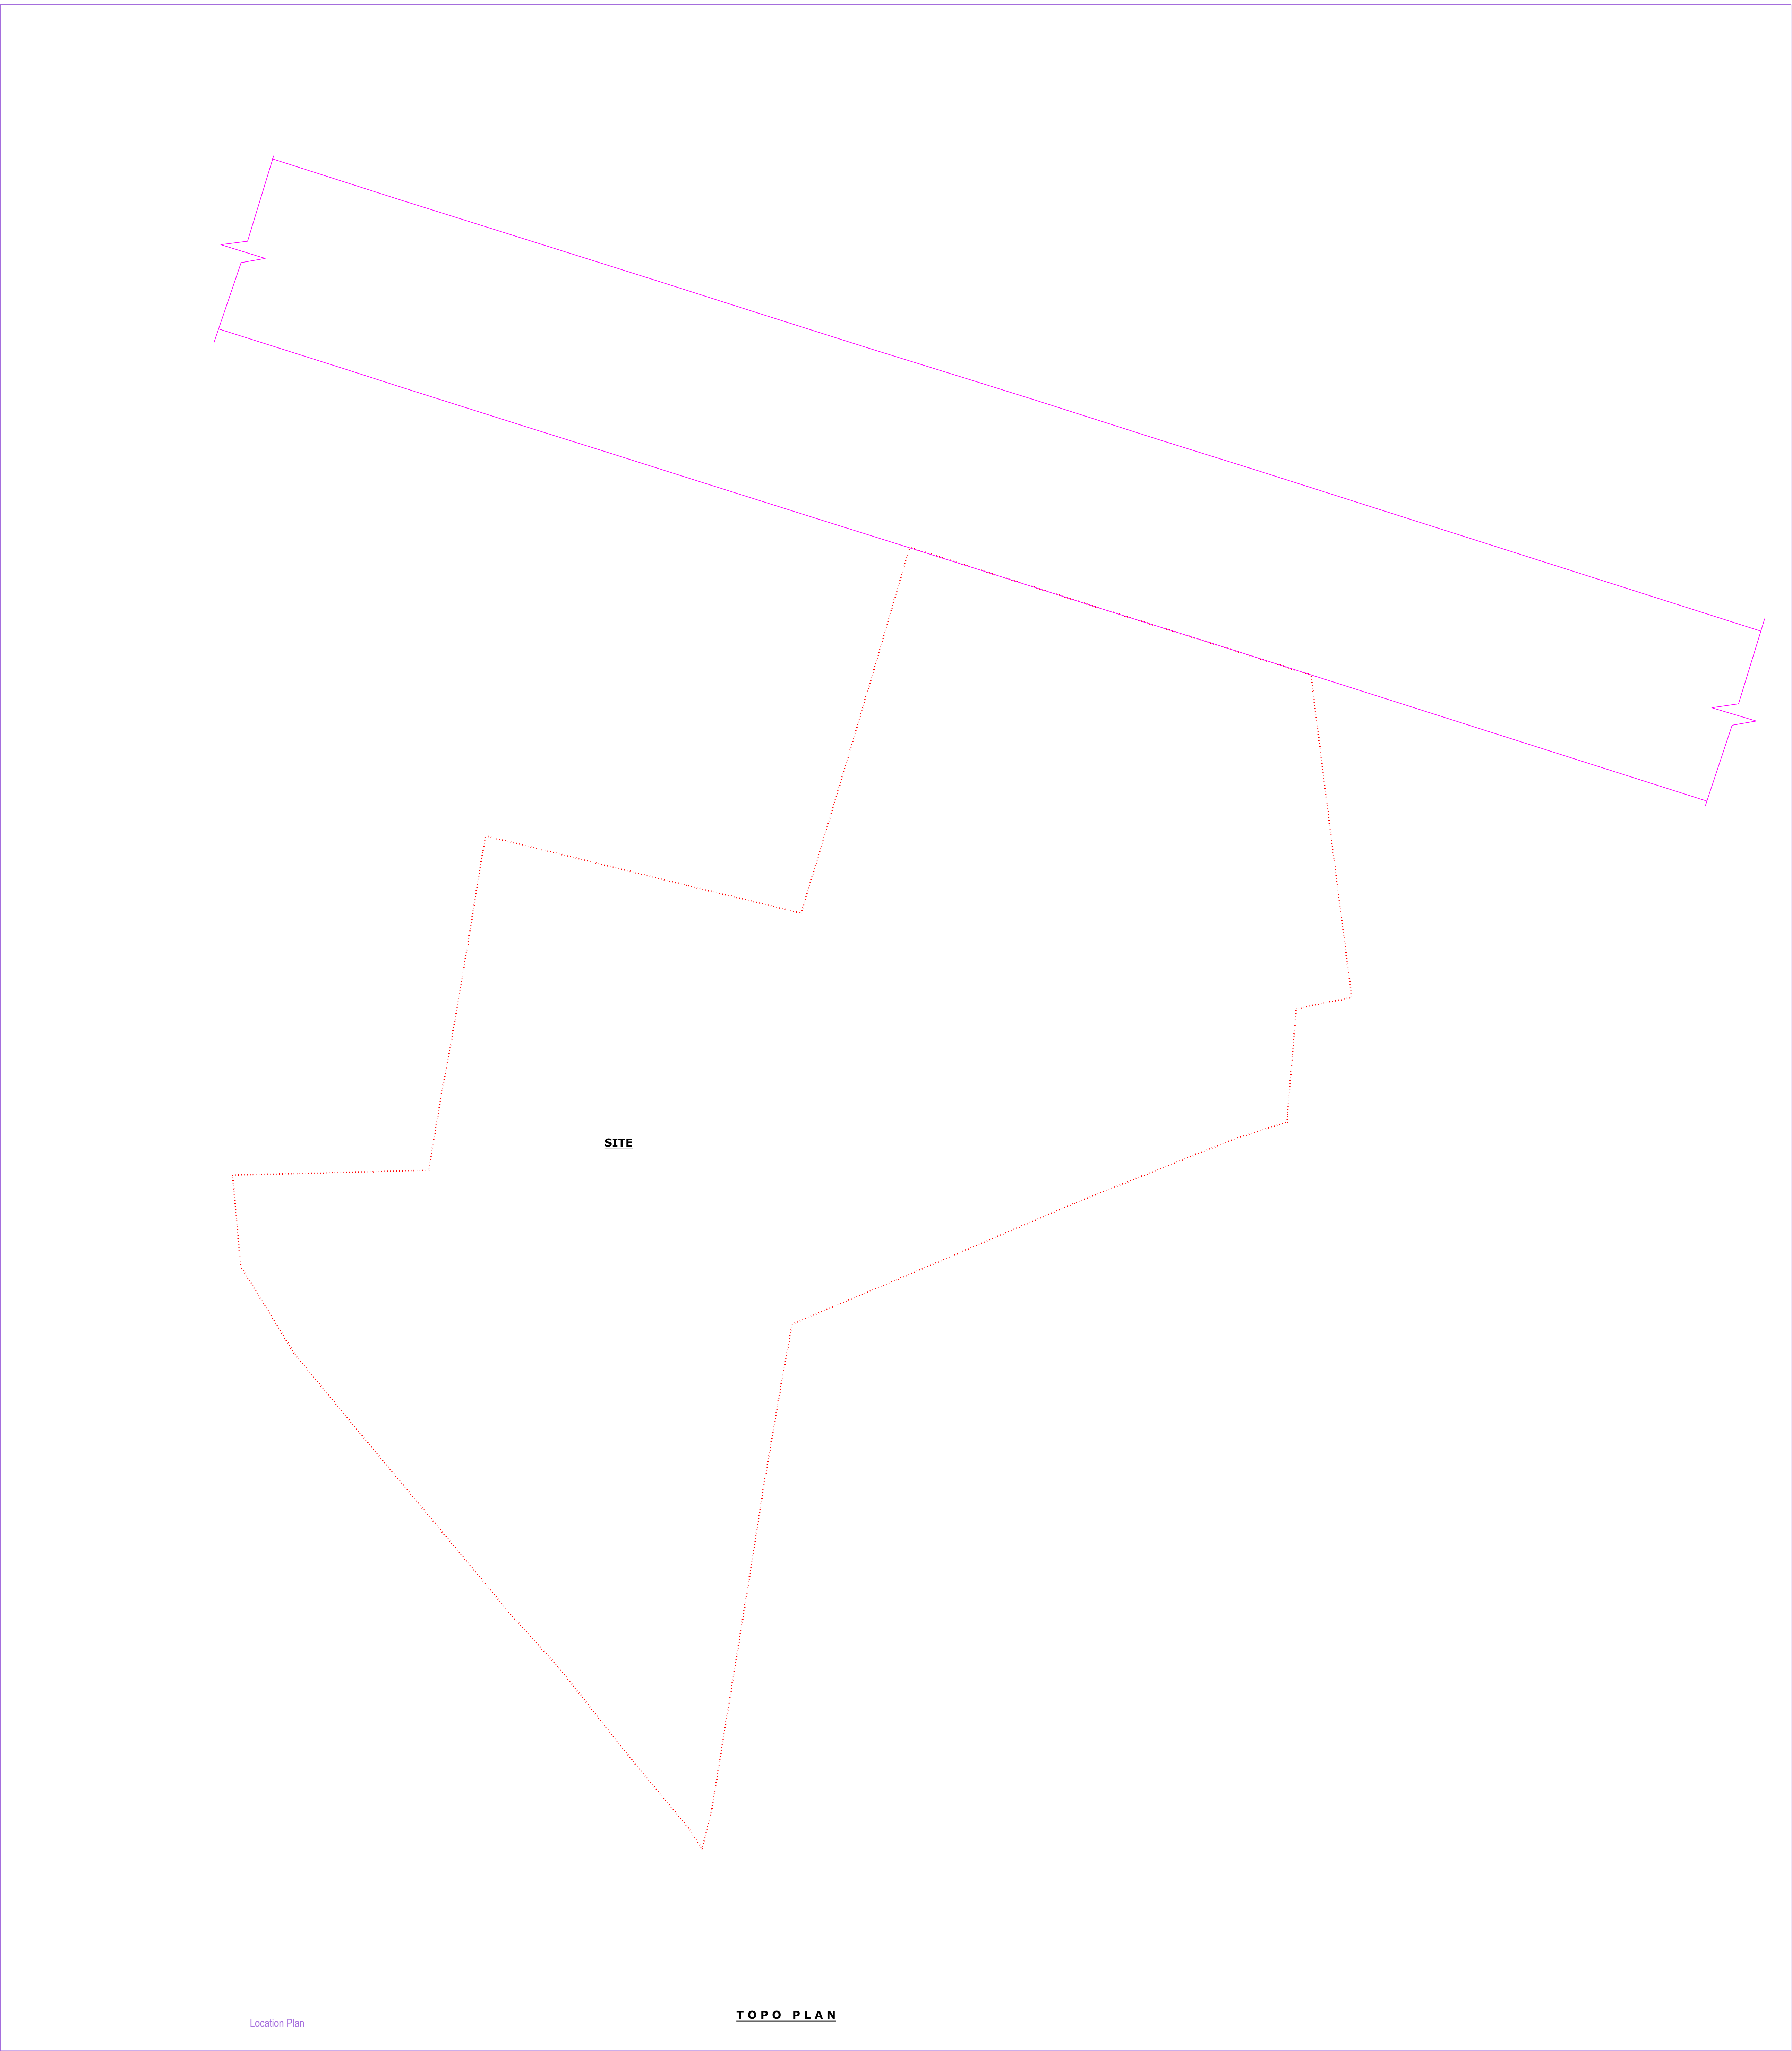

|                                          |
|------------------------------------------|
| OWNER'S NAME AND SIGNATURE               |
|                                          |
| BUILDER'S NAME AND SIGNATURE             |
|                                          |
| ARCHITECT'S NAME AND SIGNATURE           |
|                                          |
| STRUCTURAL ENGINEER'S NAME AND SIGNATURE |
|                                          |