


PRIVATE PROPERTY (VACANT LAND)

47.35

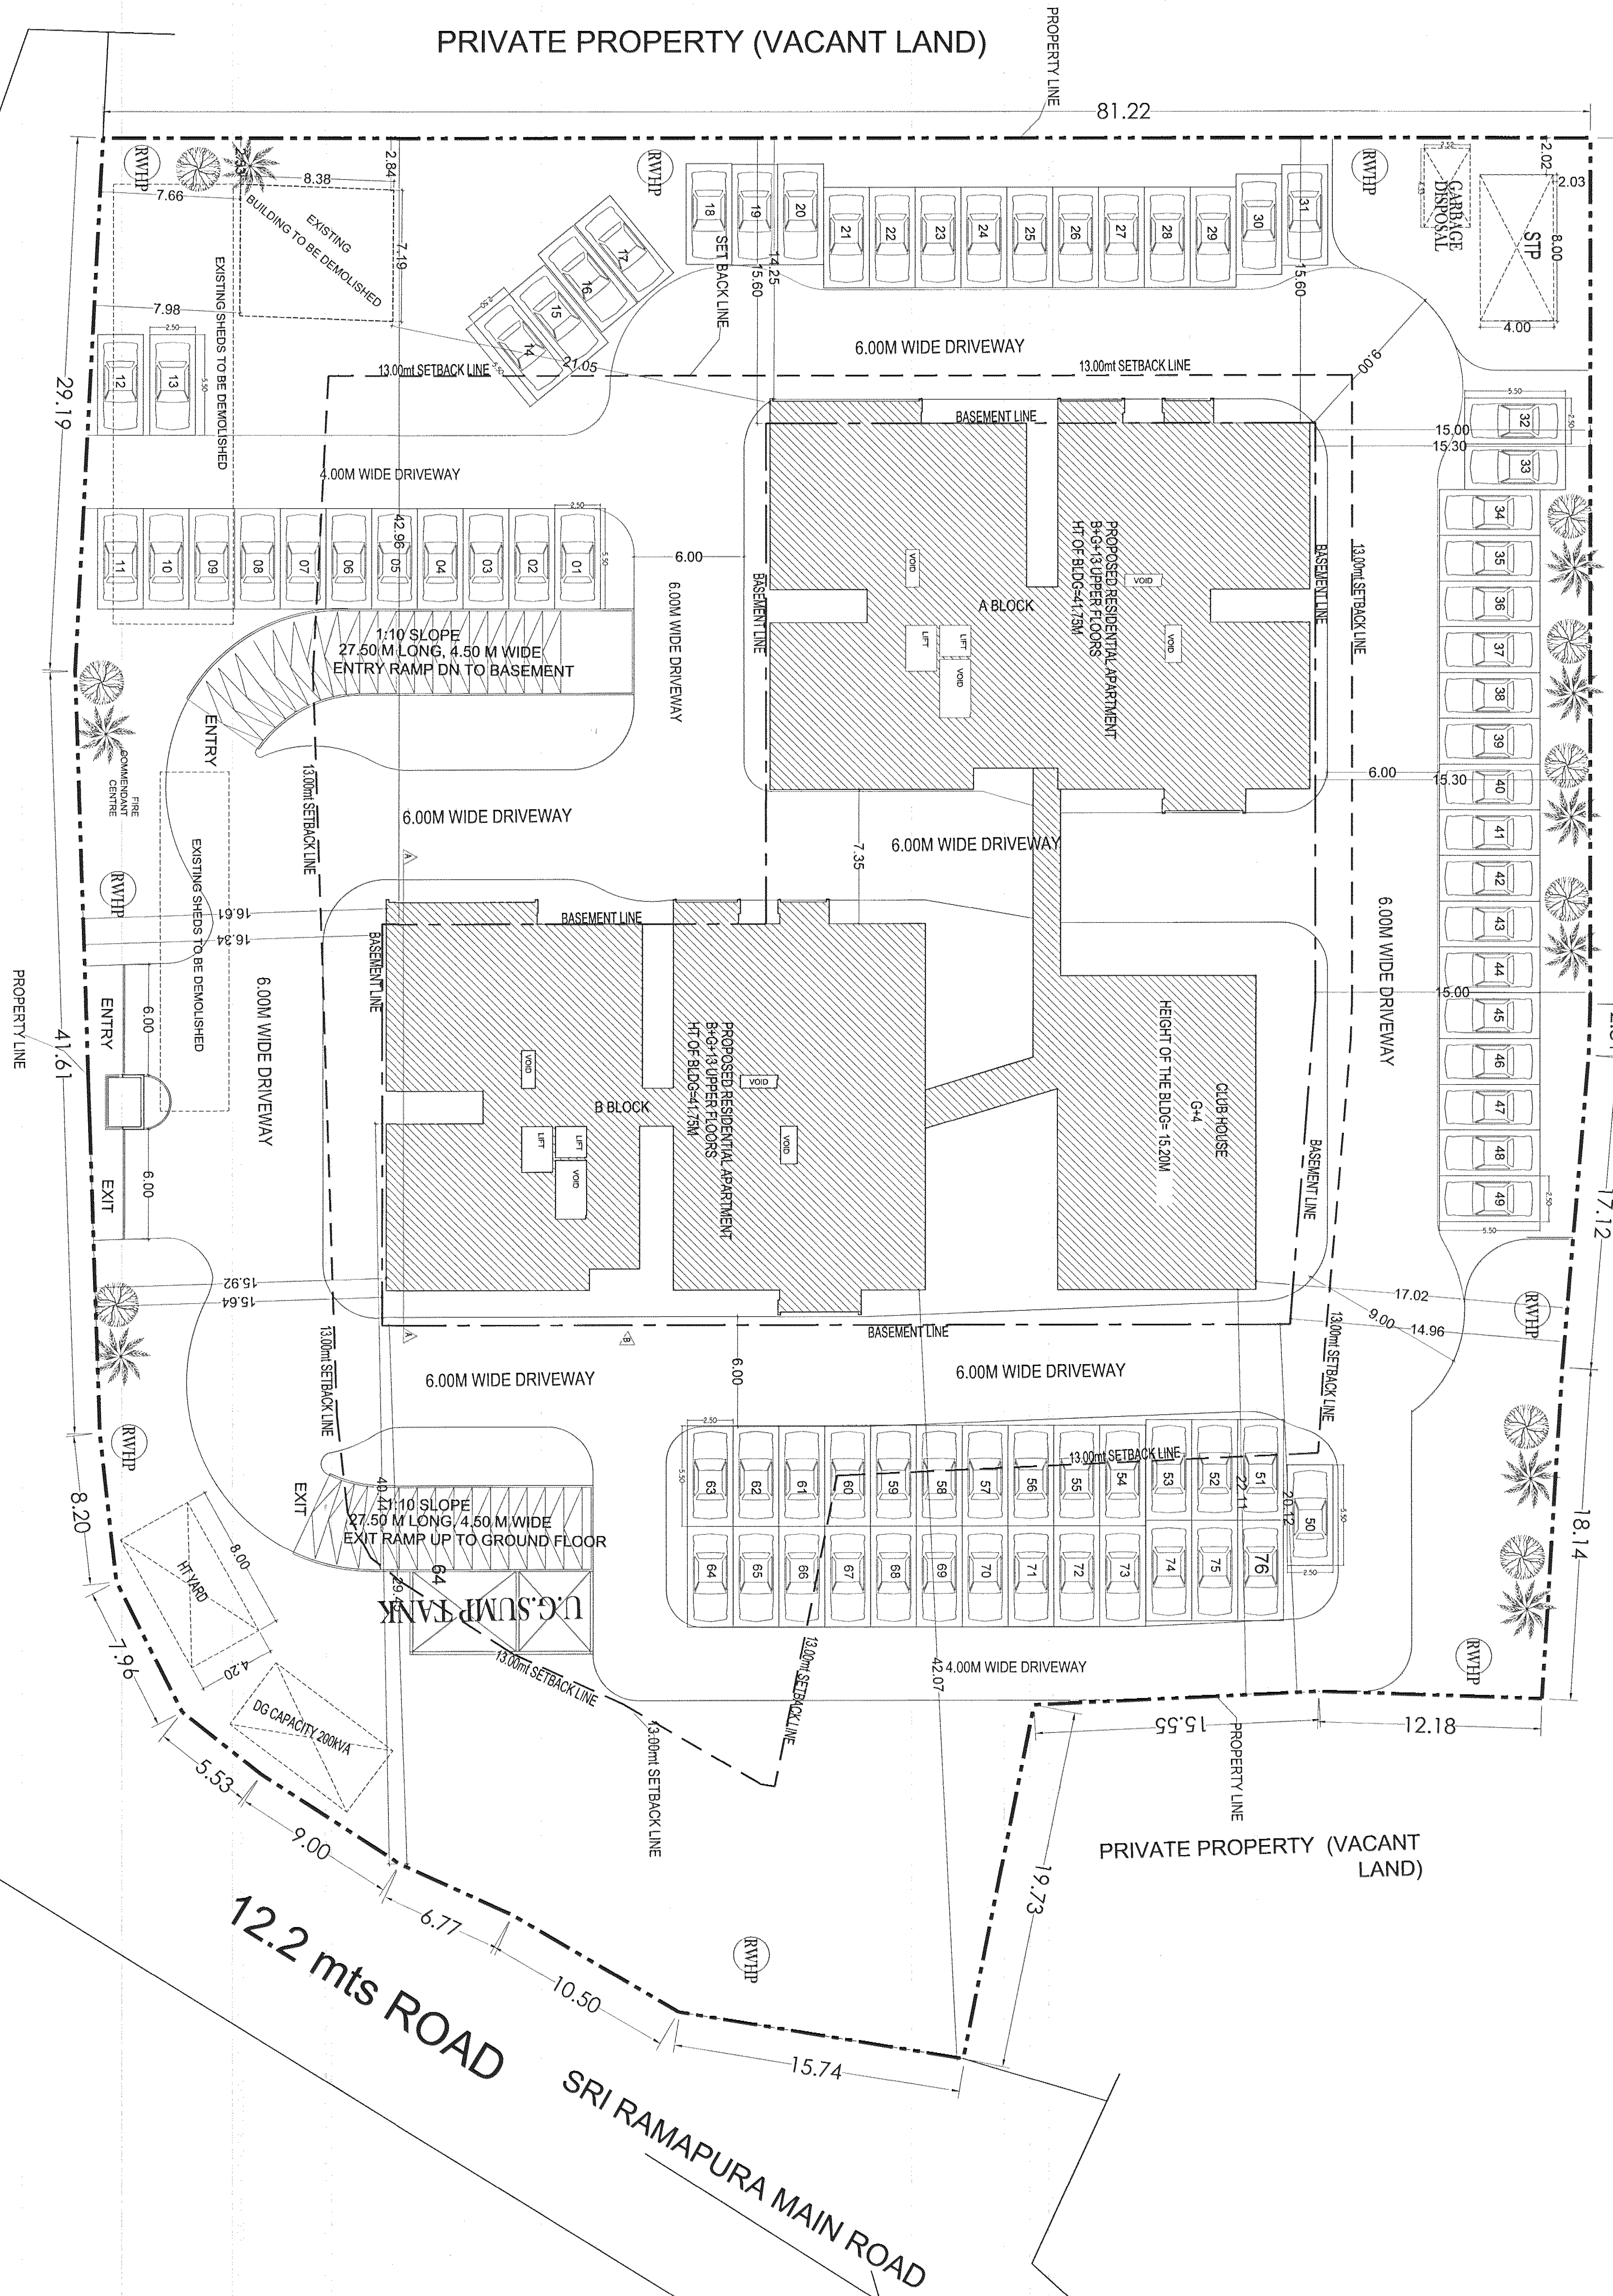


SITE PLAN

Surface Parking 76 Nos.

FLOORWISE FAR STATEMENT: A (RESIDENTIAL BUILDING)

Name of Floor	Total BUA/area	Staircase Deduction	Lift Deduction	Lift WC Deduction	Void Deduction	Parking FAR Area	Total FAR Area	Tenement No.	Carpet Area other than Tenement
Basement Floor..	67.21	31.28	0.00	35.93	0.00	0.00	0.00	0.00	0.00
Terrace Floor..	1201.18	0.00	14.62	0.00	29.44	0.00	1157.12	8.00	0.00
Twelfth Floor..	1201.18	0.00	14.62	0.00	29.44	0.00	1157.12	8.00	0.00
Eleventh Floor..	1201.18	0.00	14.62	0.00	29.44	0.00	1157.12	8.00	0.00
Tenth Floor..	1201.18	0.00	14.62	0.00	29.44	0.00	1157.12	8.00	0.00
Ninth Floor..	1201.18	0.00	14.62	0.00	29.44	0.00	1157.12	8.00	0.00
Eighth Floor..	1201.18	0.00	14.62	0.00	29.44	0.00	1157.12	8.00	0.00
Seventh Floor..	1201.18	0.00	14.62	0.00	29.44	0.00	1157.12	8.00	0.00
Sixth Floor..	1201.18	0.00	14.62	0.00	29.44	0.00	1157.12	8.00	0.00
Fifth Floor..	1201.18	0.00	14.62	0.00	29.44	0.00	1157.12	8.00	0.00
Fourth Floor..	1201.18	0.00	14.62	0.00	29.44	0.00	1157.12	8.00	0.00
Third Floor..	1201.18	0.00	14.62	0.00	29.44	0.00	1157.12	8.00	0.00
Second Floor..	1201.18	0.00	14.62	0.00	29.44	0.00	1157.12	8.00	0.00
Ground Floor..	1201.18	0.00	14.62	0.00	29.44	0.00	1157.12	8.00	0.00
Basement Floor..	1201.18	0.00	14.62	0.00	29.44	0.00	1157.12	8.00	0.00
Total	19257.48	31.28	219.30	35.93	412.16	1978.76	16865.13	53.75	16865.13

DETAILS OF RAIN WATER HARVESTING STRUCTURES

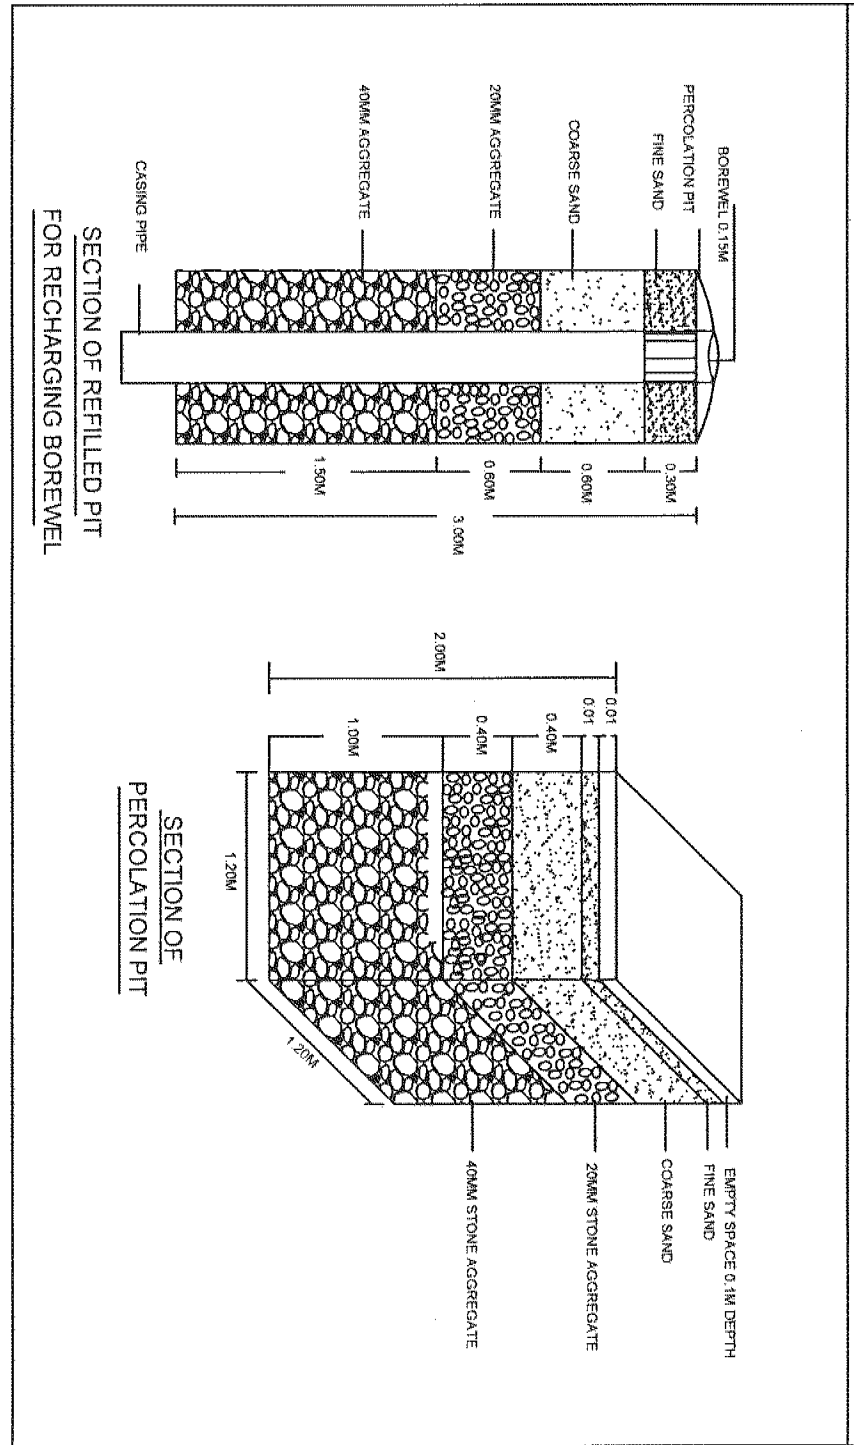

LP NO. BBMP/Addl Dir/D North/LP/0264/2017-18

Conditions: This Building Plan Sanction is issued subject to the following conditions

1. Sanction is accorded for the Residential Apartment Building at Katha No. 4205/11, 51/2 & 52, Srirampura Village, Ward No. 05, Yelahanka Hobli, Bengaluru North Taluk, Bengaluru

a) Consisting of BF + GF + 13 T/F Thirteen Upper Floors Only)

2. Sanction is accorded for Residential Apartment use only. The use of the building shall not be diverted for any other use

3. Basement Floor, Part of Ground Floor and Surface area reserved for car parking shall not be converted for any other purpose

4. The applicant shall submit a copy of the Building Plan Sanction to the concerned local Engineer in order to register the same with the Department of Building and Construction Services

5. Necessary fees for issuing telephone, water, electric and gas connections shall be paid by the applicant at the time of registration

6. The applicant shall construct temporary toilet for the use of construction workers and it should be demolished after the construction

7. The applicant shall INSURE all workers involved in the construction work against any accident / untoward incident arising during the time of construction

8. The applicant shall not stock any building materials / debris on footpath or on roads or drains. The debris shall be removed and transported to the nearest disposal site

9. The applicant shall provide a space for loading the distribution transformers & associated equipment as per K.E.B.C. (E&D) Code

AREA STATEMENT (BBMP)

Application No.: BBMP/Addl Dir/D North/LP/0264/17-18

Application Type: General

Proposed Type: Building Permission

Nature of Sanction: New

Location: Ring-III

Land Use Zone: Residential (Meh)

Locality/Street: 0.00

AREA DETAILS

AREA OF PLOT (Minimum)

NET AREA OF PLOT (Plot area considered for COVERAGE)

MAX PERMISSIBLE COVERAGE AREA

ACHIEVED COVERAGE AREA

PERMISSIBLE BUILT UP AREA

ACHIEVED BUILT UP AREA

ADDITIONAL FAR

Residential FAR

Proposed FAR Area

Substructure Area Add in FAR (Layout LVI)

ACHIEVED NET FAR AREA

BALANCE FAR AREA

PERMISSIBLE BUILT UP AREA

ACHIEVED BUILT UP AREA

COLOR INDEX

P.O. BOUNDARY

EXISTING STREET

FUTURE STREET

EXISTING TO BE REMOVED

ARCH / ENG / SUPERVISOR (Regd)

OWNER

OWNER'S NAME

OWNER'S SIGN

OWNER'S NAME

OWNER'S SIGN

