
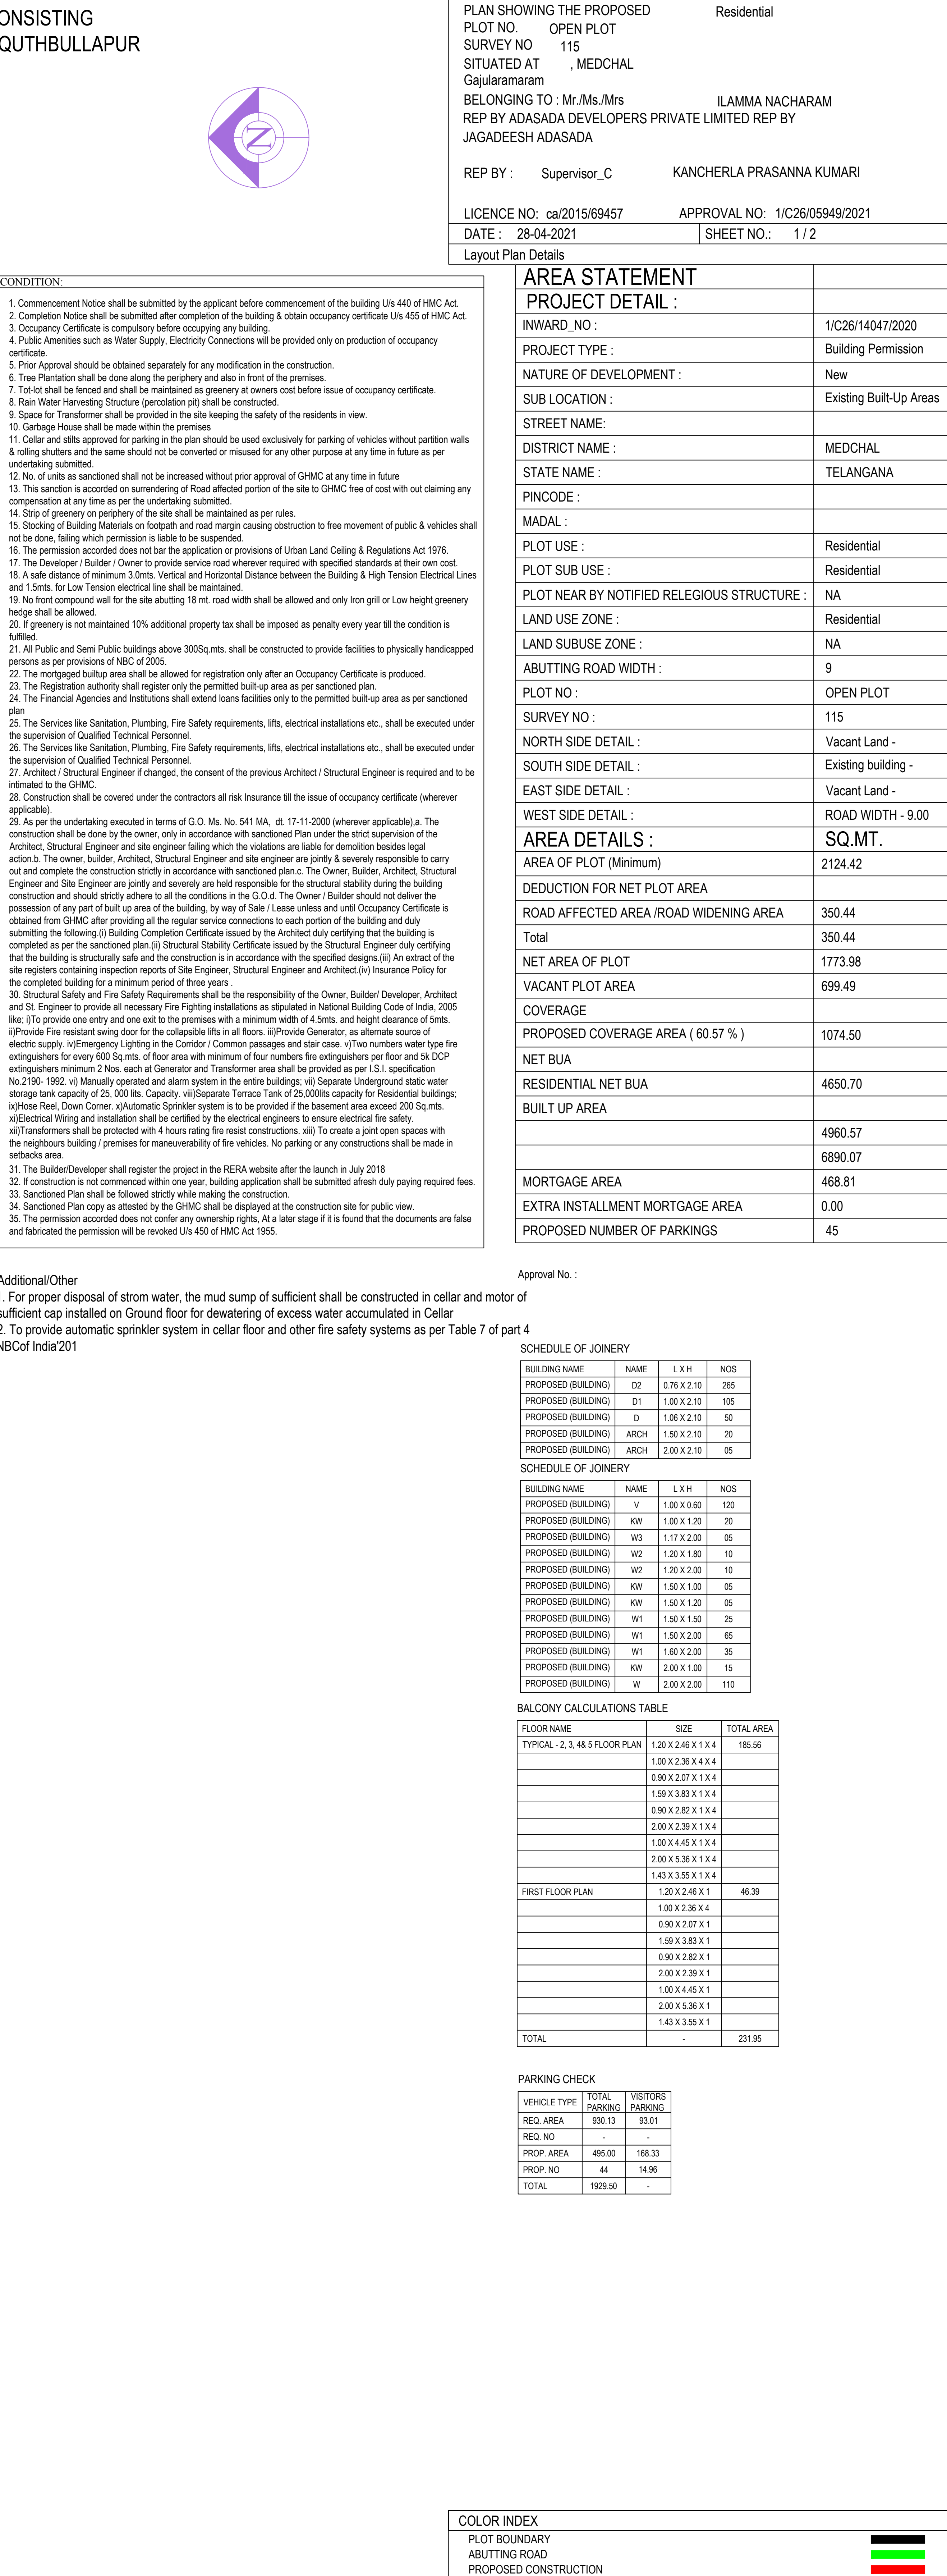
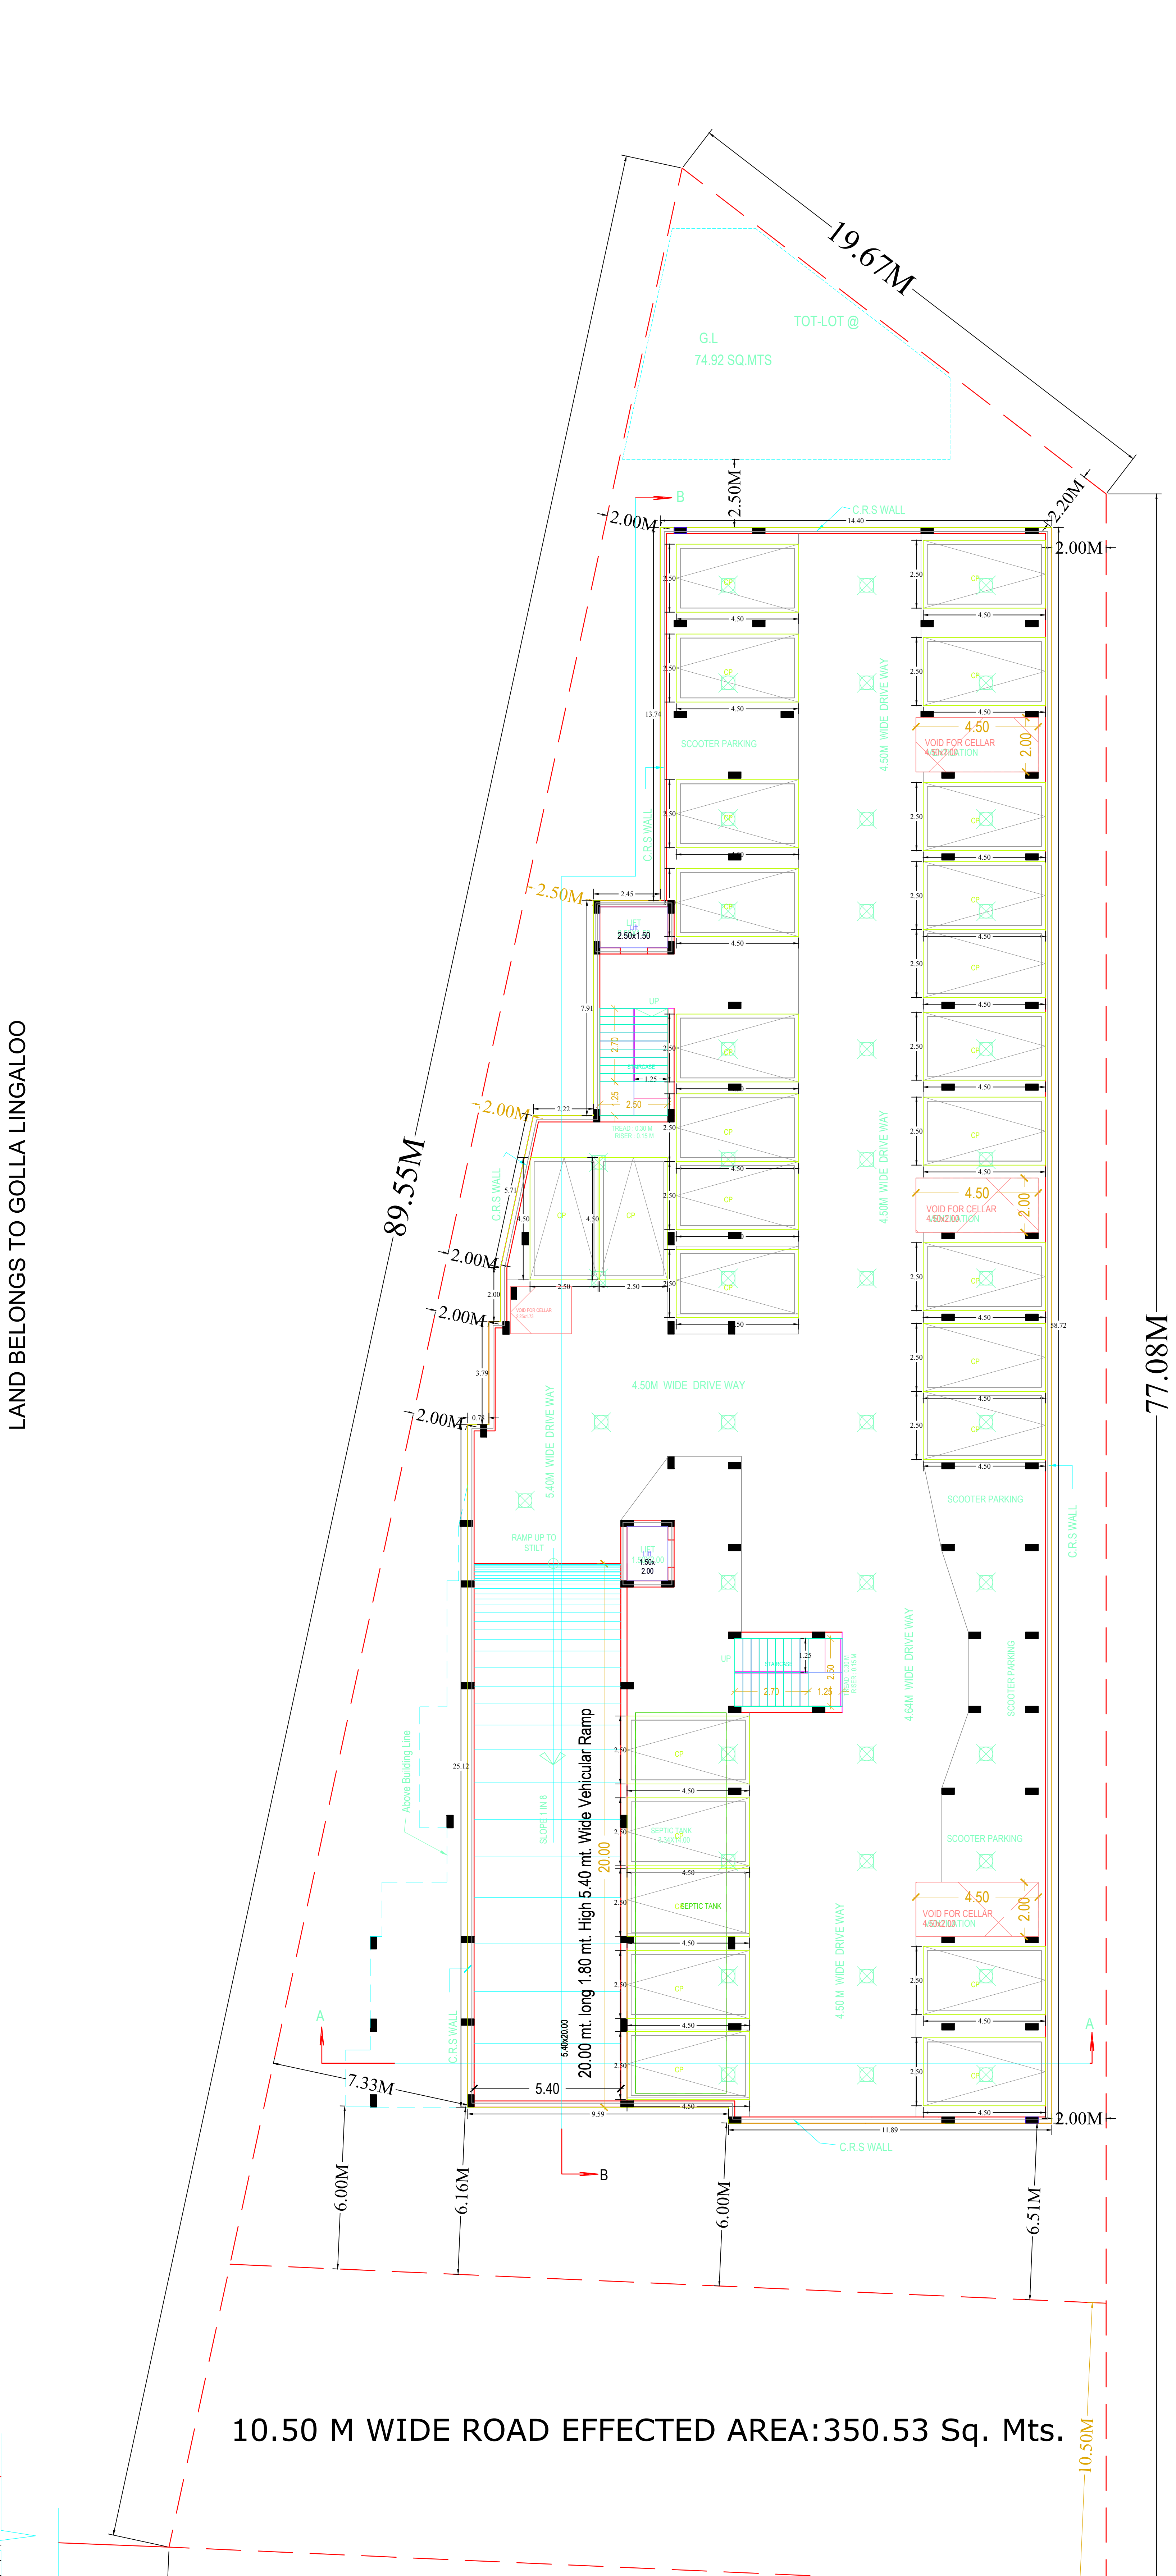


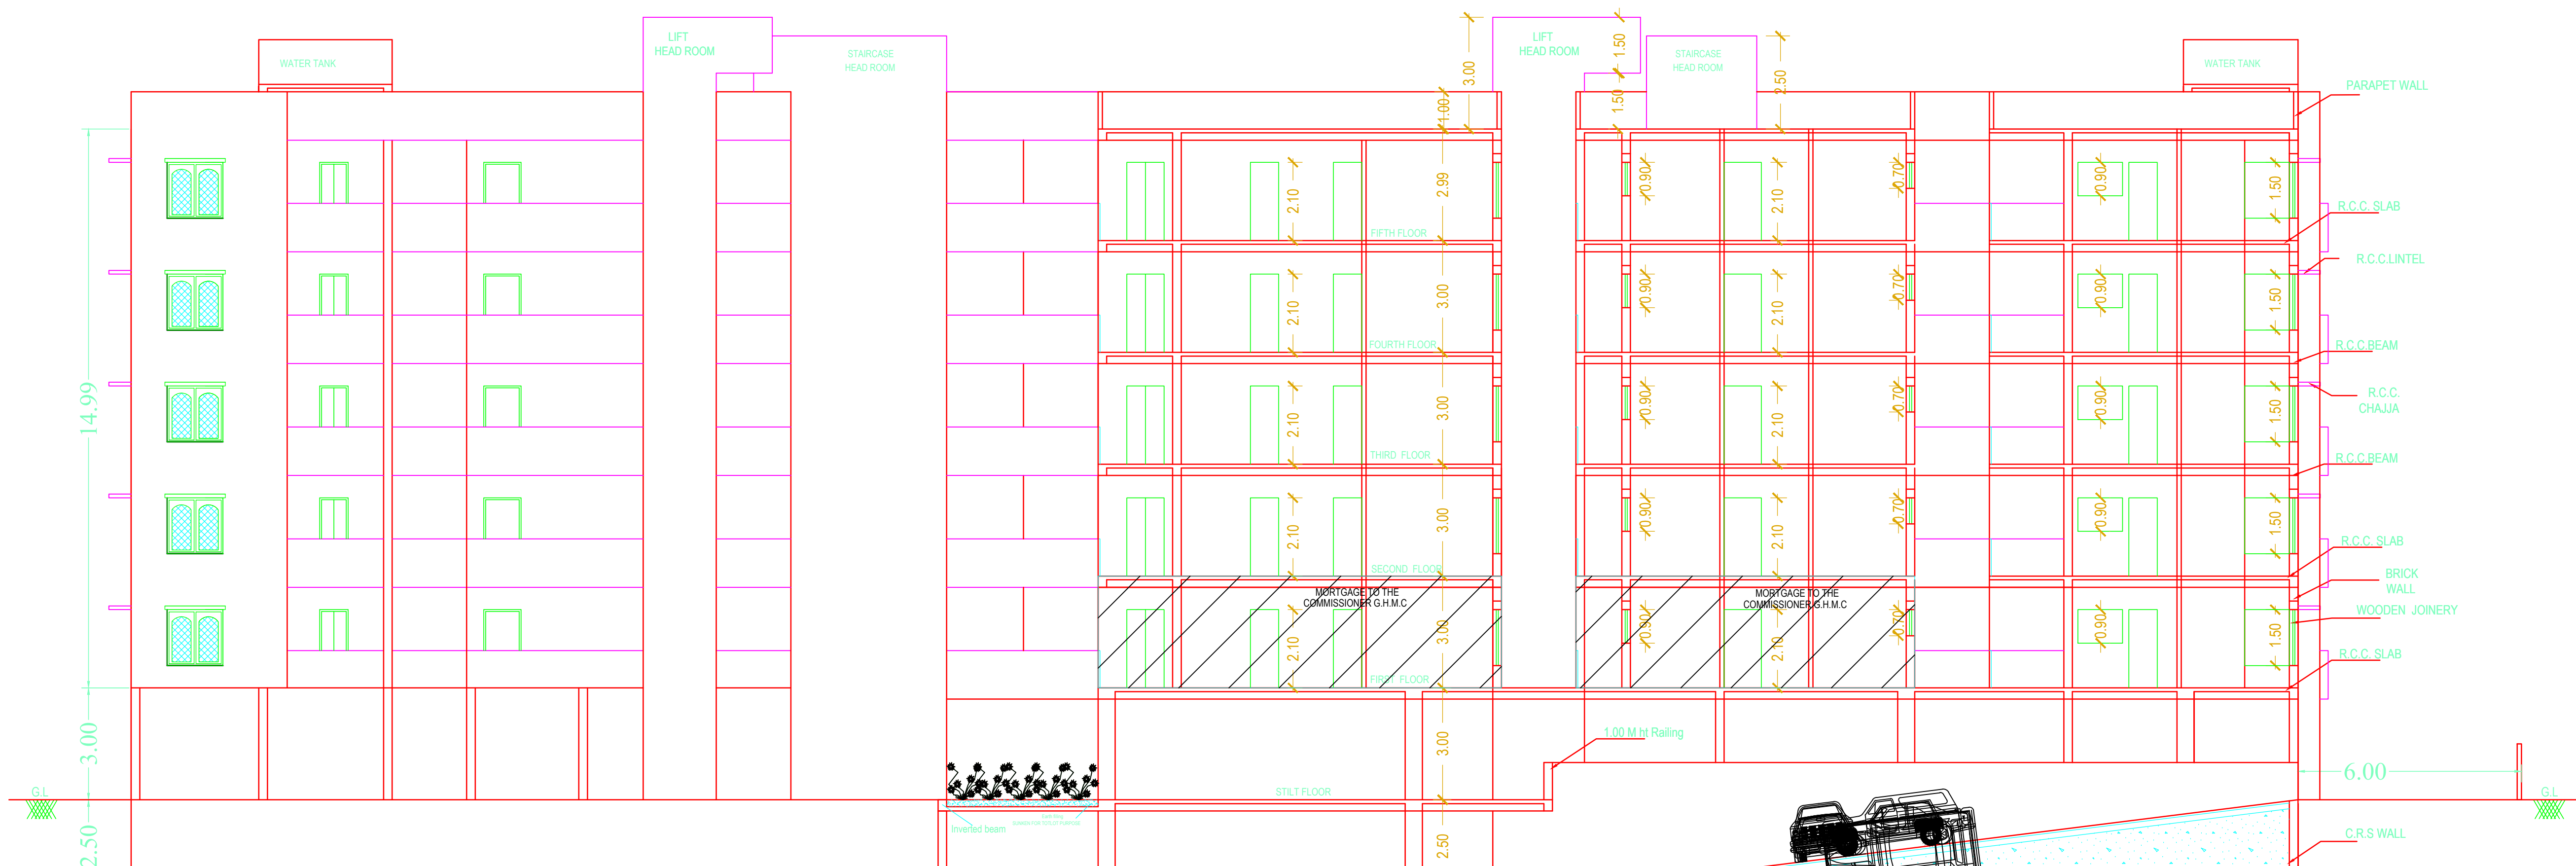

BUILDING USE/SUBUSE DETAILS				
BUILDING NAME	BUILDING USE	BUILDING SUBUSE	BUILDING TYPE	FLOOR DETAILS
PROPOSED (BUILDING)	Residential	Residential Apartment Bldg	Single Block	1 Cellar + 1 Stlt + 5 upper floors

Note: All dimensions are in meters.

[illegible][illegible]

1. For proper disposal of storm water, the mud sump of sufficient shall be constructed in cellar and sufficient cap installed on Ground floor for dewatering of excess water accumulated in Cellar
2. To provide automatic sprinkler system in cellar floor and other fire safety systems as per Table NBC of India'201

BUILDING NAME	NAME	L X H	NOS
PROPOSED (BUILDING)	D2	0.75 X 2.10	265
PROPOSED (BUILDING)	D1	1.00 X 2.10	185
PROPOSED (BUILDING)	D	1.00 X 2.10	50
PROPOSED (BUILDING)	ARCH	1.50 X 2.10	20
PROPOSED (BUILDING)	ARCH	2.00 X 2.10	05

BUILDING NAME	NAME	L X H	NOS
PROPOSED (BUILDING)	V	1.00 X 0.60	120
PROPOSED (BUILDING)	KW	1.00 X 1.20	20
PROPOSED (BUILDING)	W3	1.17 X 2.00	05
PROPOSED (BUILDING)	W2	1.24 X 1.86	10
PROPOSED (BUILDING)	W2	1.29 X 2.00	10
PROPOSED (BUILDING)	KW	1.50 X 1.00	05
PROPOSED (BUILDING)	KW	1.50 X 1.20	05
PROPOSED (BUILDING)	W1	1.50 X 1.50	25
PROPOSED (BUILDING)	W1	1.50 X 2.00	40
PROPOSED (BUILDING)	W1	1.60 X 2.00	35
PROPOSED (BUILDING)	KW	2.06 X 1.00	15
PROPOSED (BUILDING)	W	2.06 X 2.00	10

FLOOR NAME	SIZE	TOTAL
TYPICAL - 2, 3, 4 & 5 FLOOR PLAN	1,26 X 2,46 X 1 X 4	16
	1,00 X 2,36 X 4 X 4	
	0,90 X 2,07 X 1 X 4	
	1,58 X 3,83 X 1 X 4	
	1,00 X 2,82 X 1 X 4	
	2,00 X 2,39 X 1 X 4	
	1,00 X 4,45 X 1 X 4	
	2,00 X 5,36 X 1 X 4	
	1,43 X 3,55 X 1 X 4	
FIRST FLOOR PLAN	1,20 X 2,46 X 1	4
	1,00 X 2,36 X 4	
	0,90 X 2,07 X 1	
	1,59 X 3,83 X 1	
	0,90 X 2,82 X 1	
	2,00 X 2,39 X 1	
	1,00 X 4,45 X 1	
	2,00 X 5,36 X 1	
	1,43 X 3,55 X 1	
TOTAL	-	20

VEHICLE TYPE	TOTAL PARKING	VISITORS PARKING
REQ. AREA	930.13	93.01
REQ. NO	-	-
PROP. AREA	495.00	168.33
PROP. NO	44	14.98
TOTAL	1529.50	-

BOUNDARY
 NG ROAD
 SED CONSTRUCTION
 ON PILOT
 WIDENING AREA
 G (To be retained)
 G (To be demolished)

TECHNICAL INSTRUCTOR'S NAME AND SIGNATURE _____

TURAL ENGINEER'S NAME AND SIGNATURE

FULL BLEED 2A0(1189.00_x_1682.00_MM)

BUILDING USE/SUBUSE DETAILS				
BUILDING NAME	BUILDING USE	BUILDING SUBUSE	BUILDING TYPE	FLOOR DETAILS
PROPOSED (BUILDING)	Residential	Residential Apartment Bldg	Single Block	1 Color + 1 Gilt + 5 upper floors

BUILDING USE/SUBUSE DETAILS				
BUILDING NAME	BUILDING USE	BUILDING SUBUSE	BUILDING TYPE	FLOOR DETAILS
PROPOSED (BUILDING)	Residential	Residential Apartment Bldg	Single Block	1 Color + 1 Gilt + 5 upper floors